


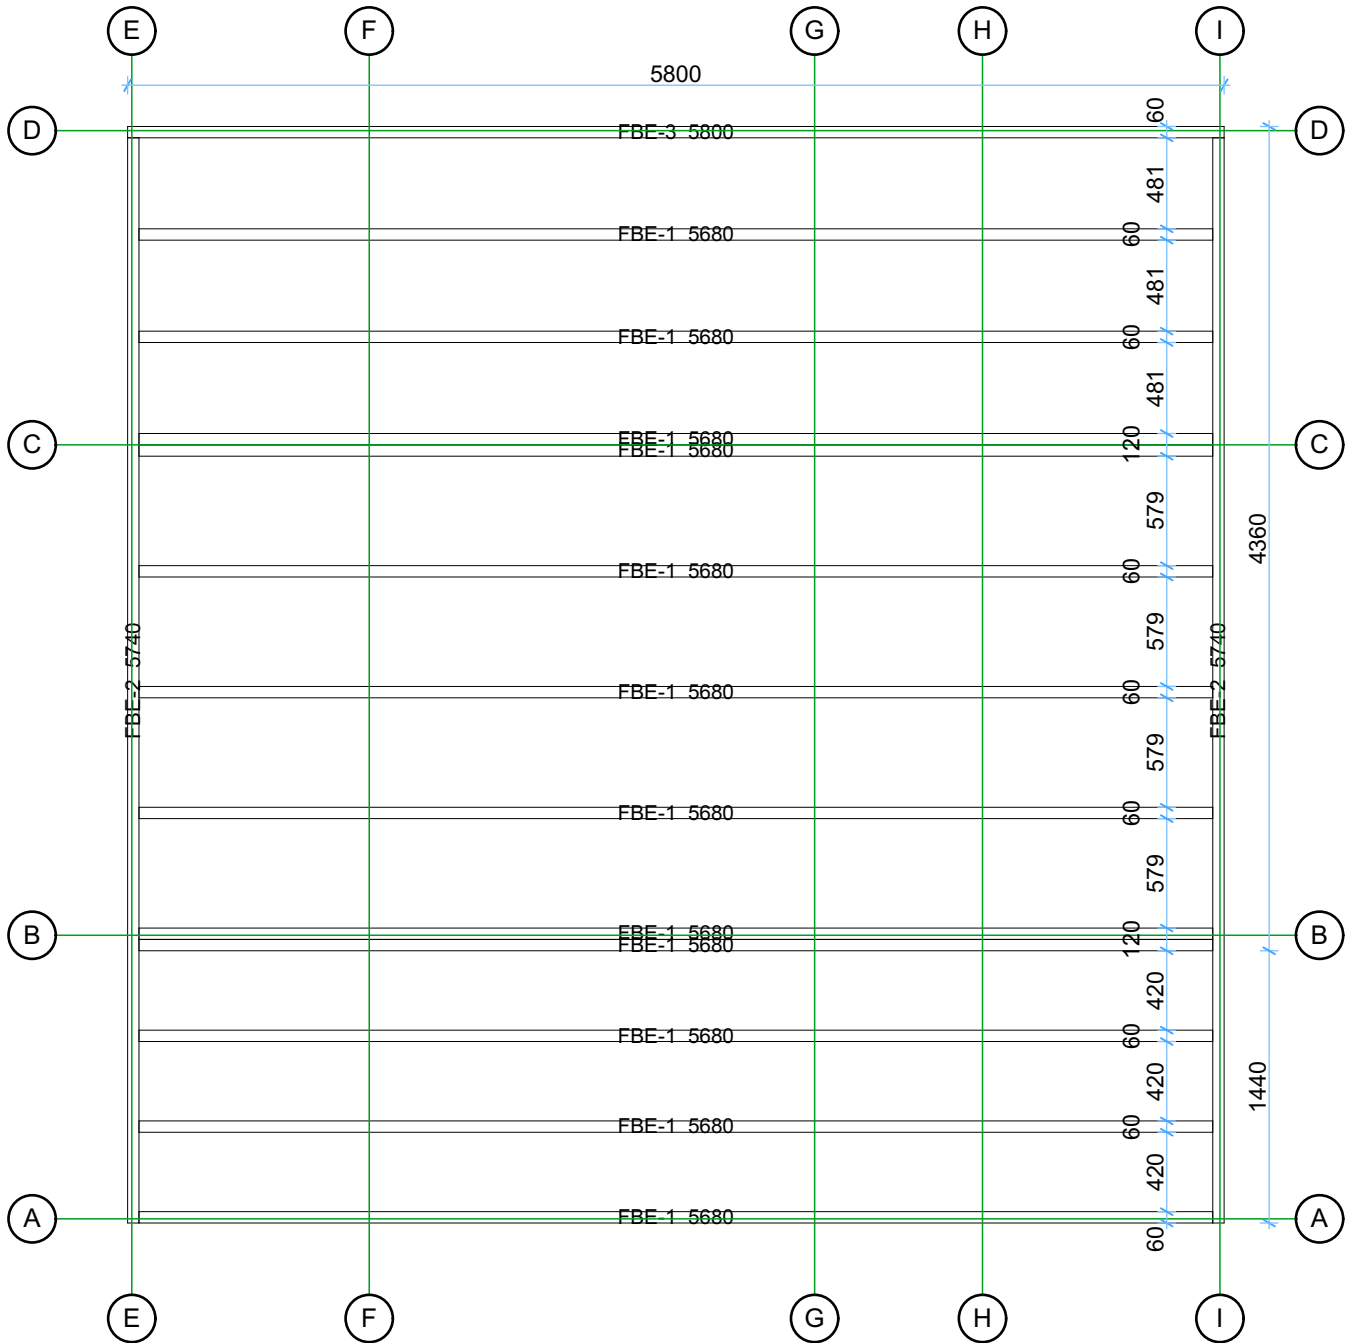

**44 Padova A 6x4,5 v.2**


Floor bearers

1:40




Thickness:	Project name:	Project ID:	Year:	Page:
44	Padova A 6x4,5	v.2	2024	2



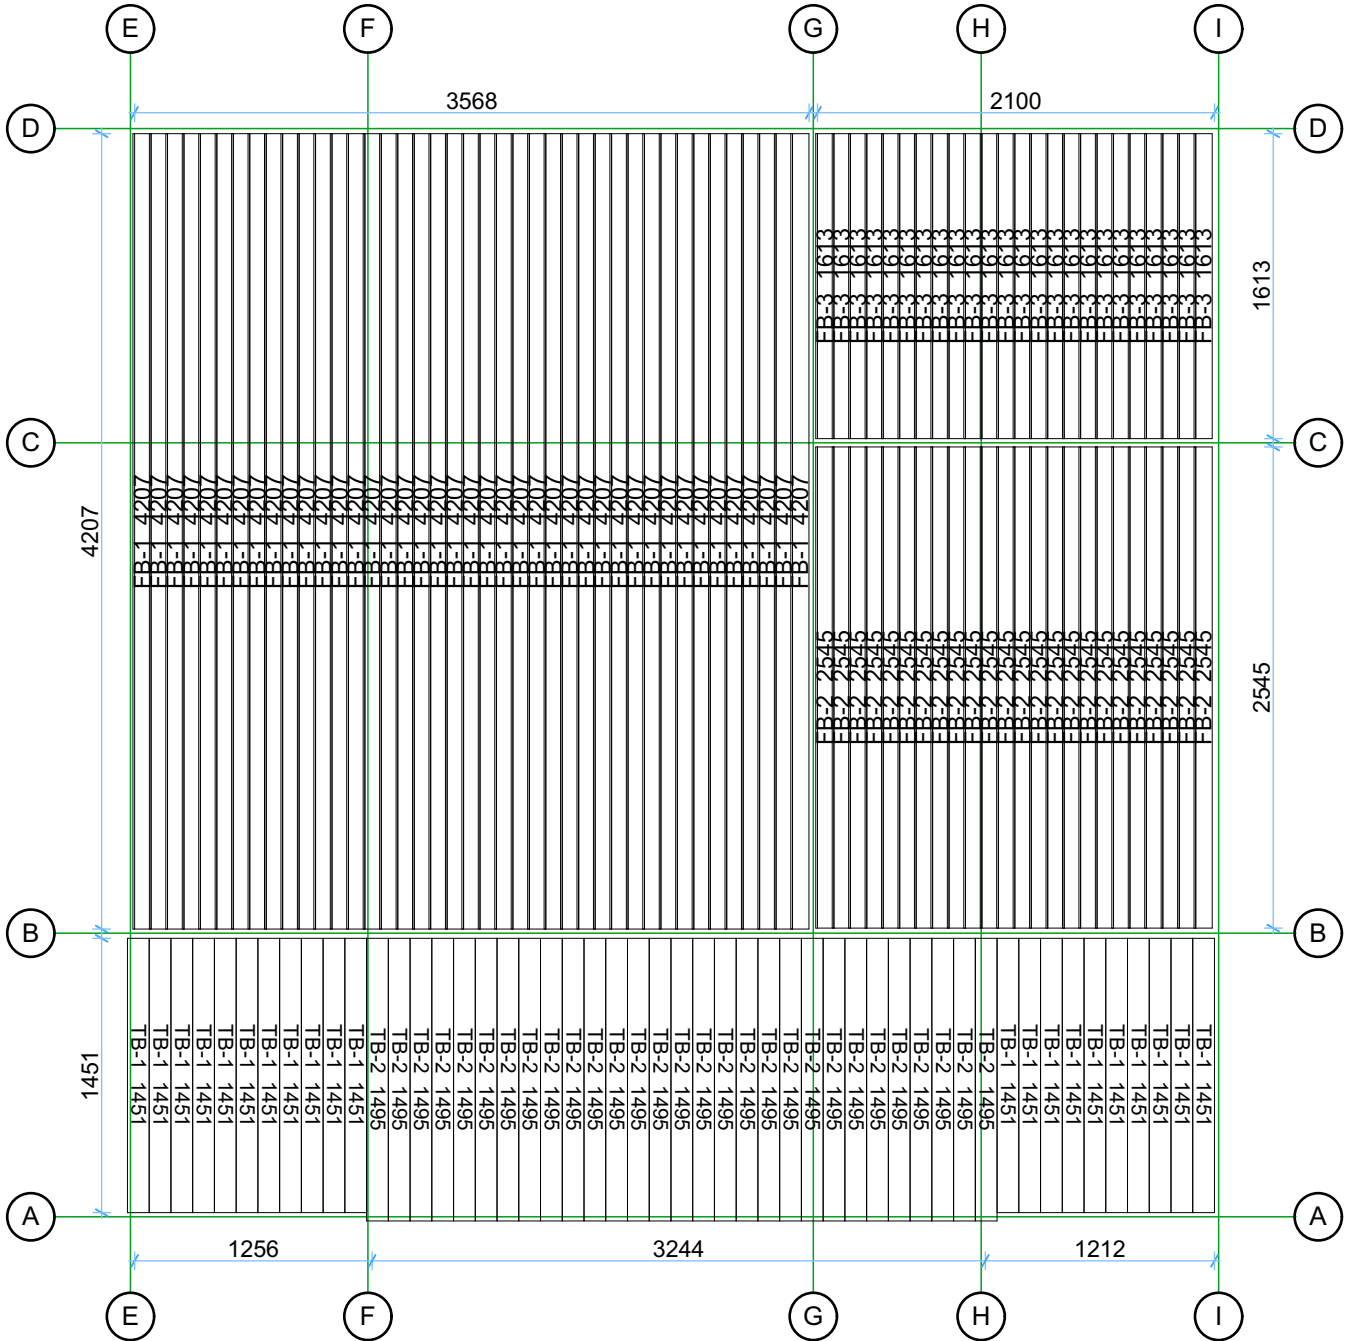


Thickness:	Project name:	Project ID:	Year:	Page:
44	Padova A 6x4,5	v.2	2024	4

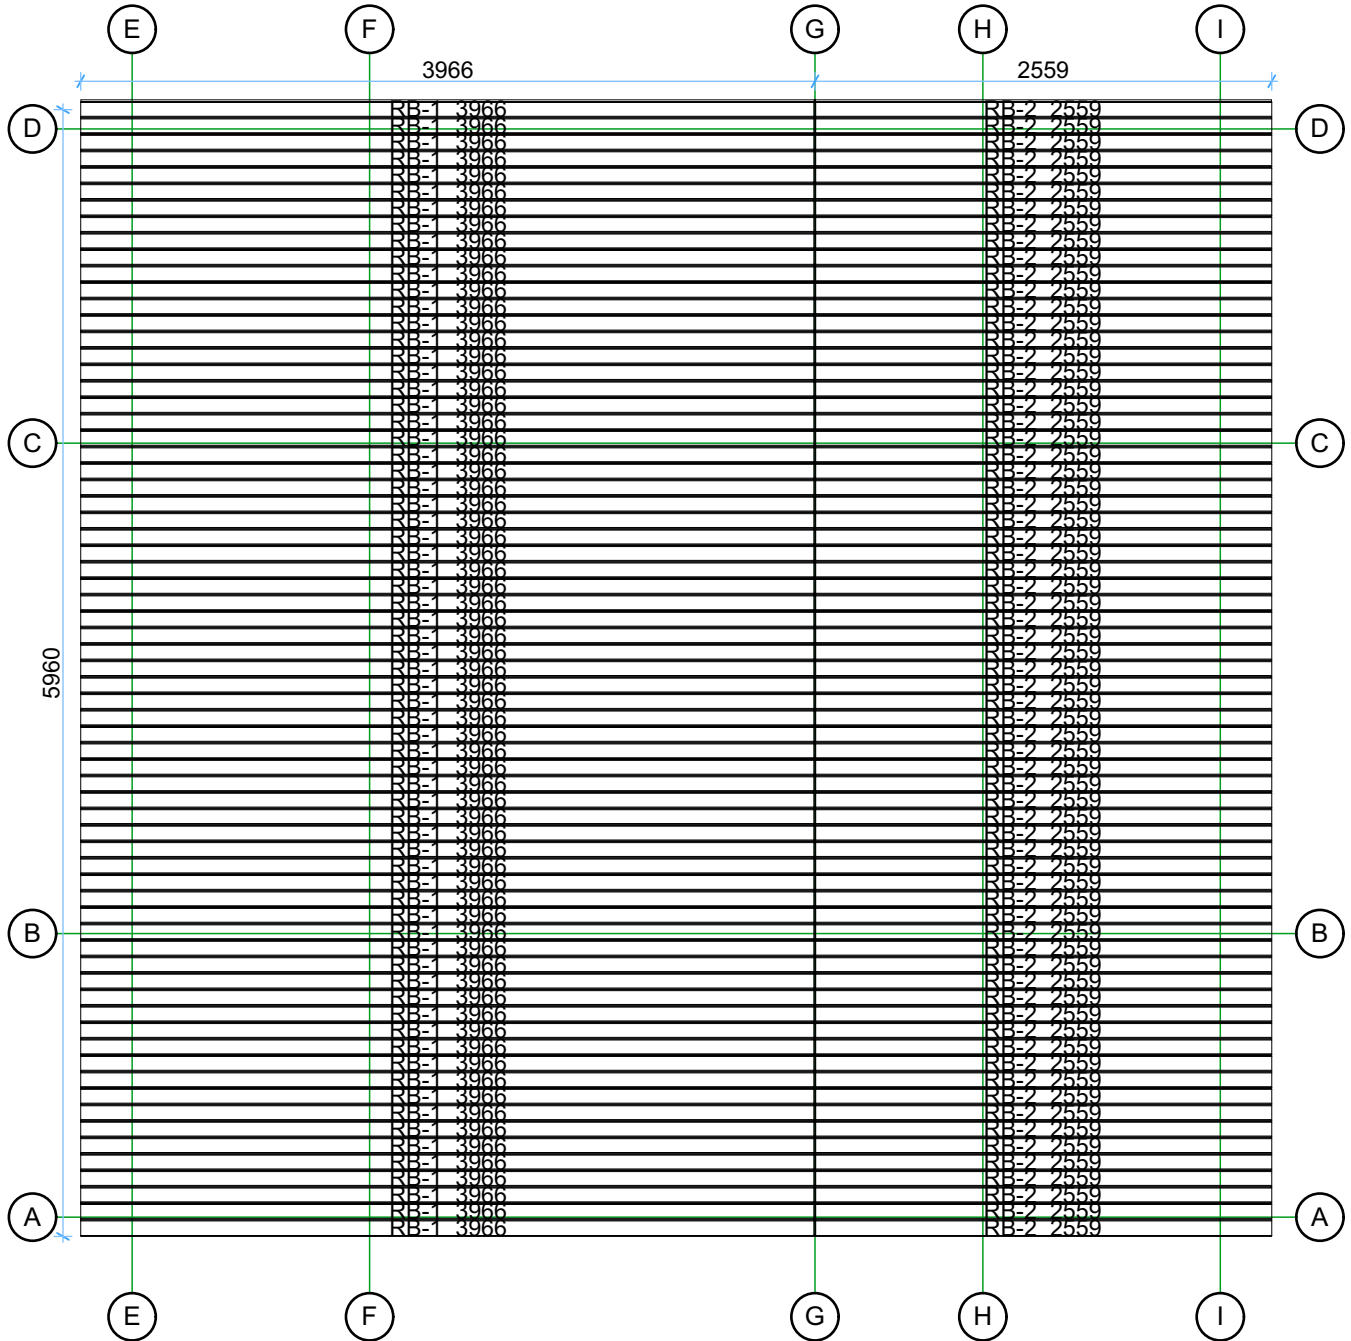

Thickness:	Project name:	Project ID:	Year:	Page:
44	Padova A 6x4,5	v.2	2024	5


# Walls and purlins positions

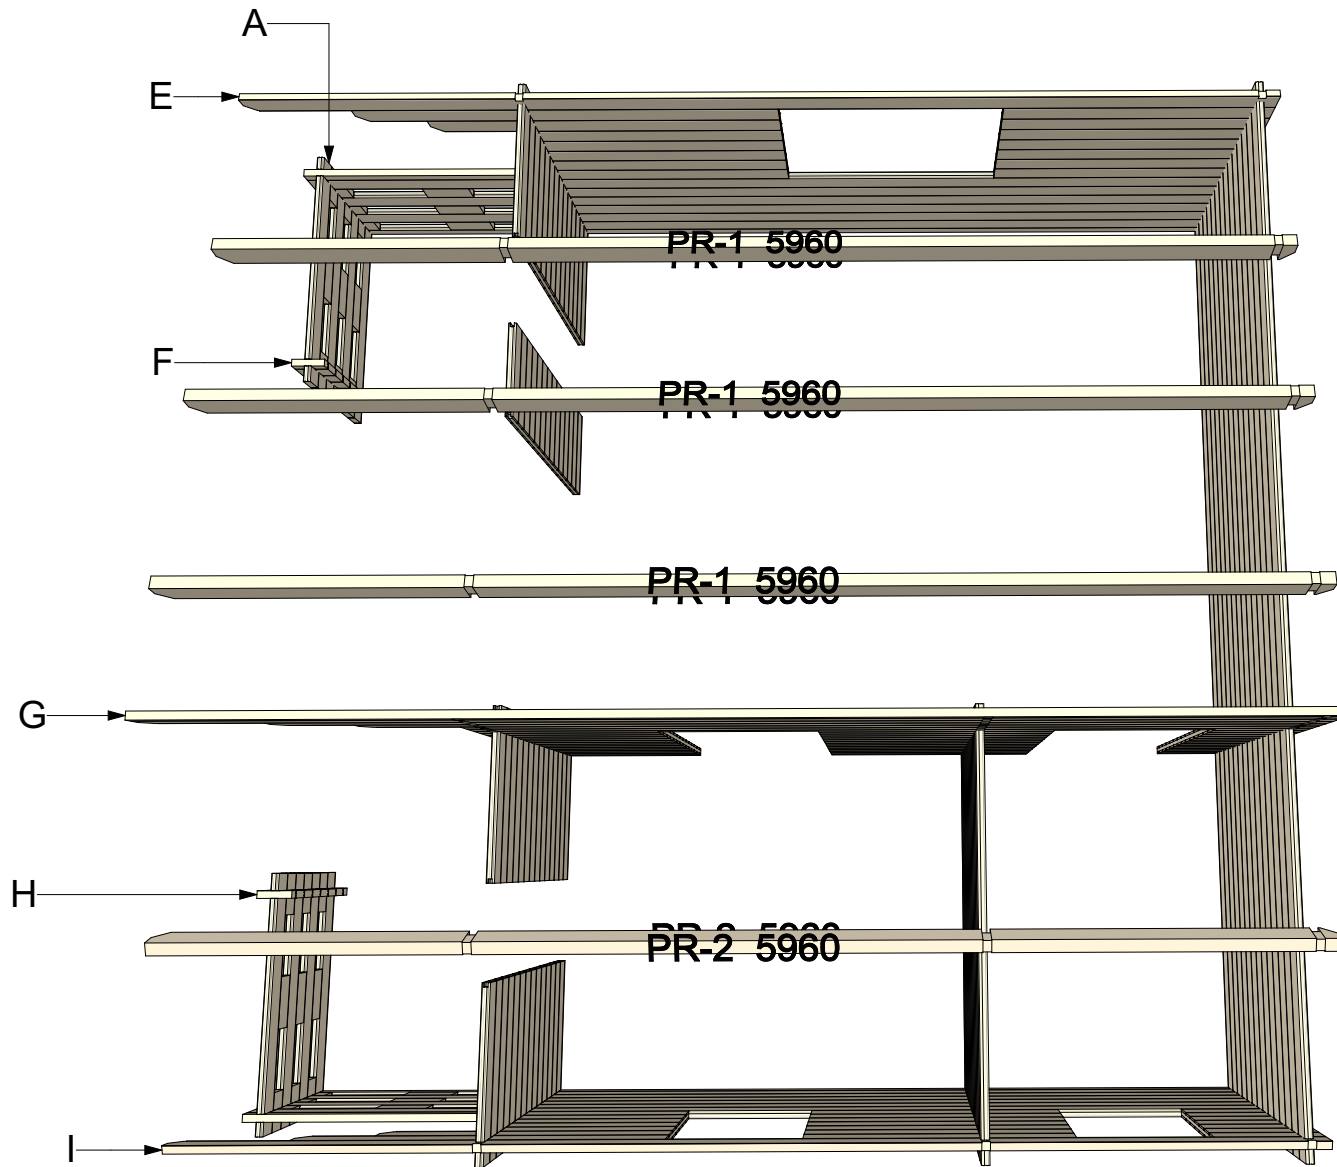

Thickness:	Project name:	Project ID:	Year:	Page:
44	Padova A 6x4,5	v.2	2024	6

# Wall A

1:40

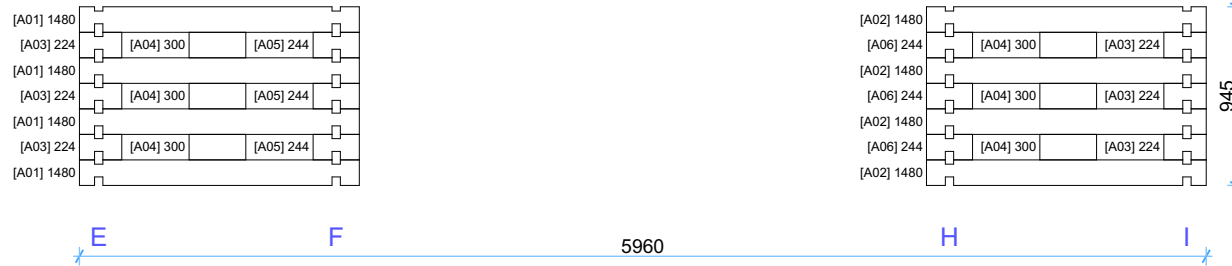


# Wall B

1:40

# Wall C


1:40

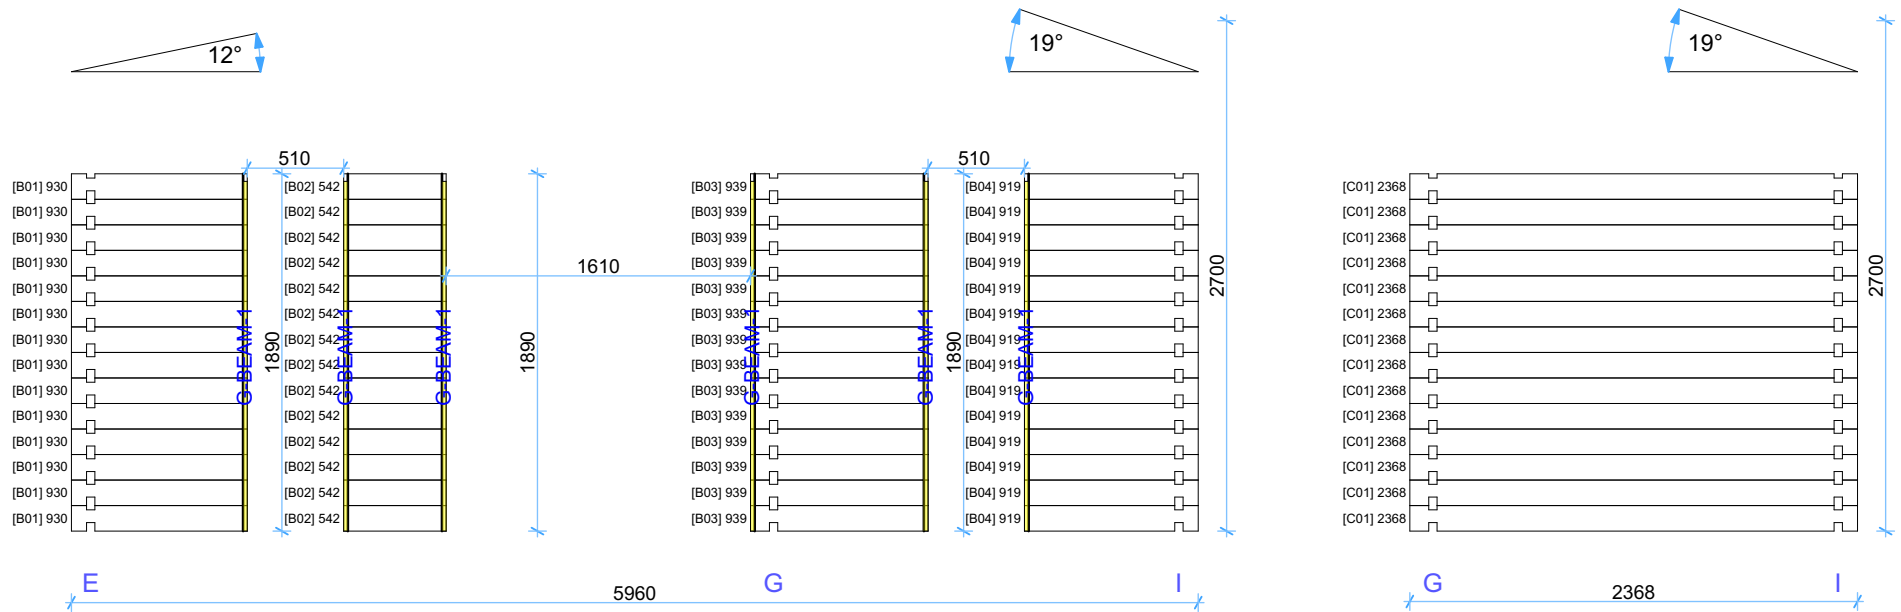

Thickness:	Project name:	Project ID:	Year:	Page:
44	Padova A 6x4,5	v.2	2024	7


# Wall D

1:40

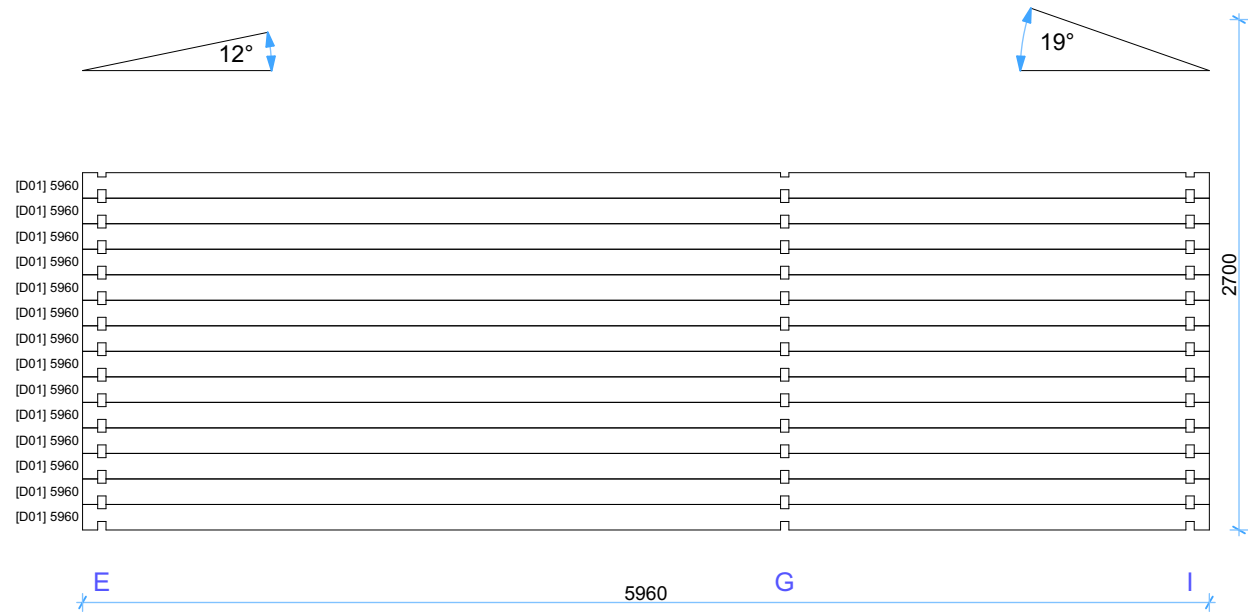

# Wall E


1:40

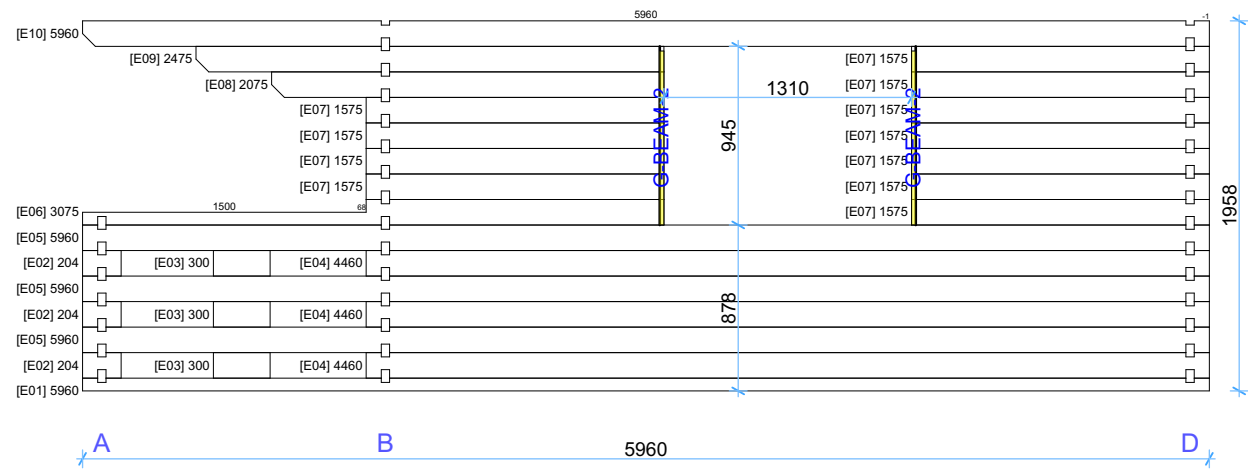


Thickness:	Project name:	Project ID:	Year:	Page:
44	Padova A 6x4,5	v.2	2024	8



Wall F 1:40

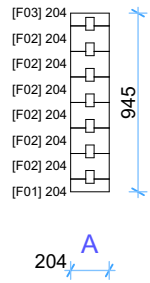


Wall H 1:40

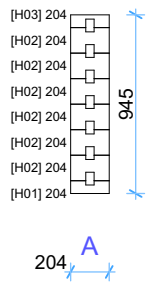


Wall G

1:40

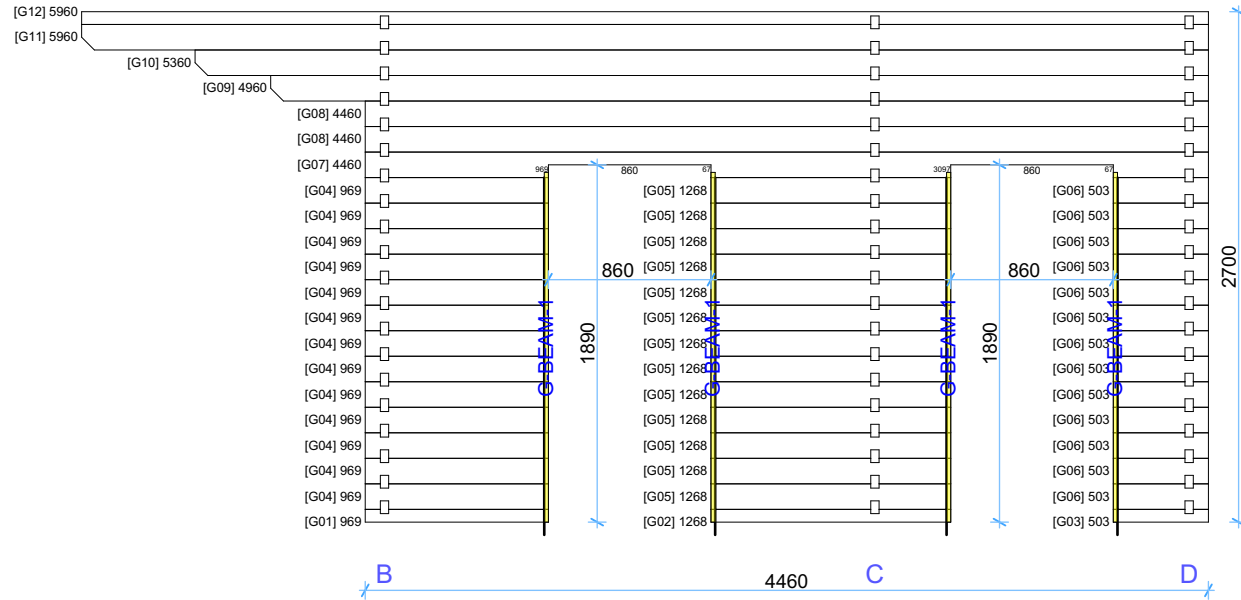

Wall I

1:40

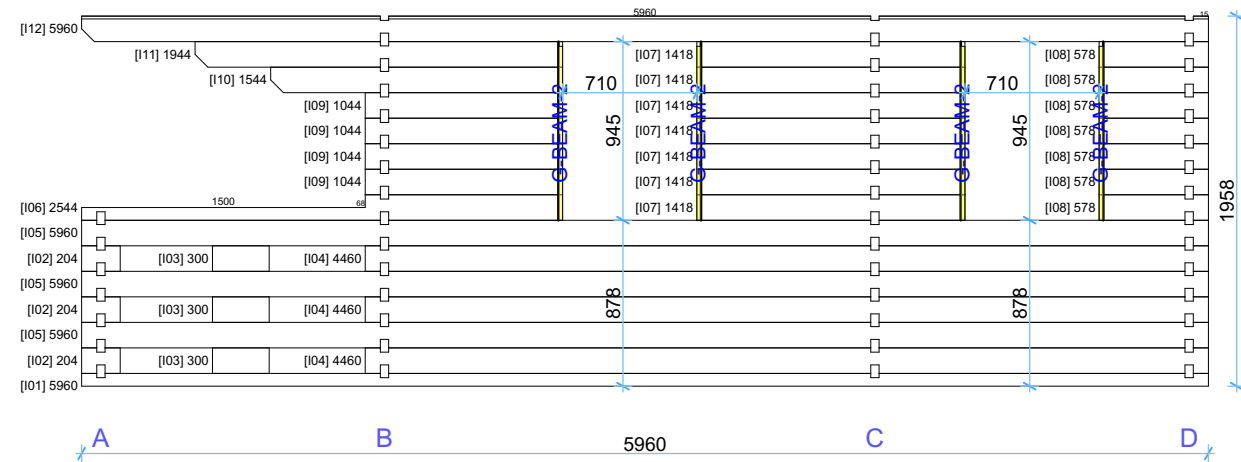

Thickness:	Project name:	Project ID:	Year:	Page:
44	Padova A 6x4,5	v.2	2024	9

**44mm Padova A 6x4,5 v.2 (Economy) Windows and doors list**

Type-quality	Barcode	Wall Thickness	W x H Size	Orientation	Glazing	Quantity	3D Axonometry
Door - Economy	E18585-1	44	850×1850	L	Full wood	2	
Door - Economy	EP185160-3	44	1600×1850	R	100% glass, double glazed	1	
Window - Economy	EP18550	44	500×1850		Double glazed	2	
Window - Economy	EP92130	44	1300×920		Double glazed	1	
Window - Economy	EP9270	44	700×920	R	Double glazed	2	