


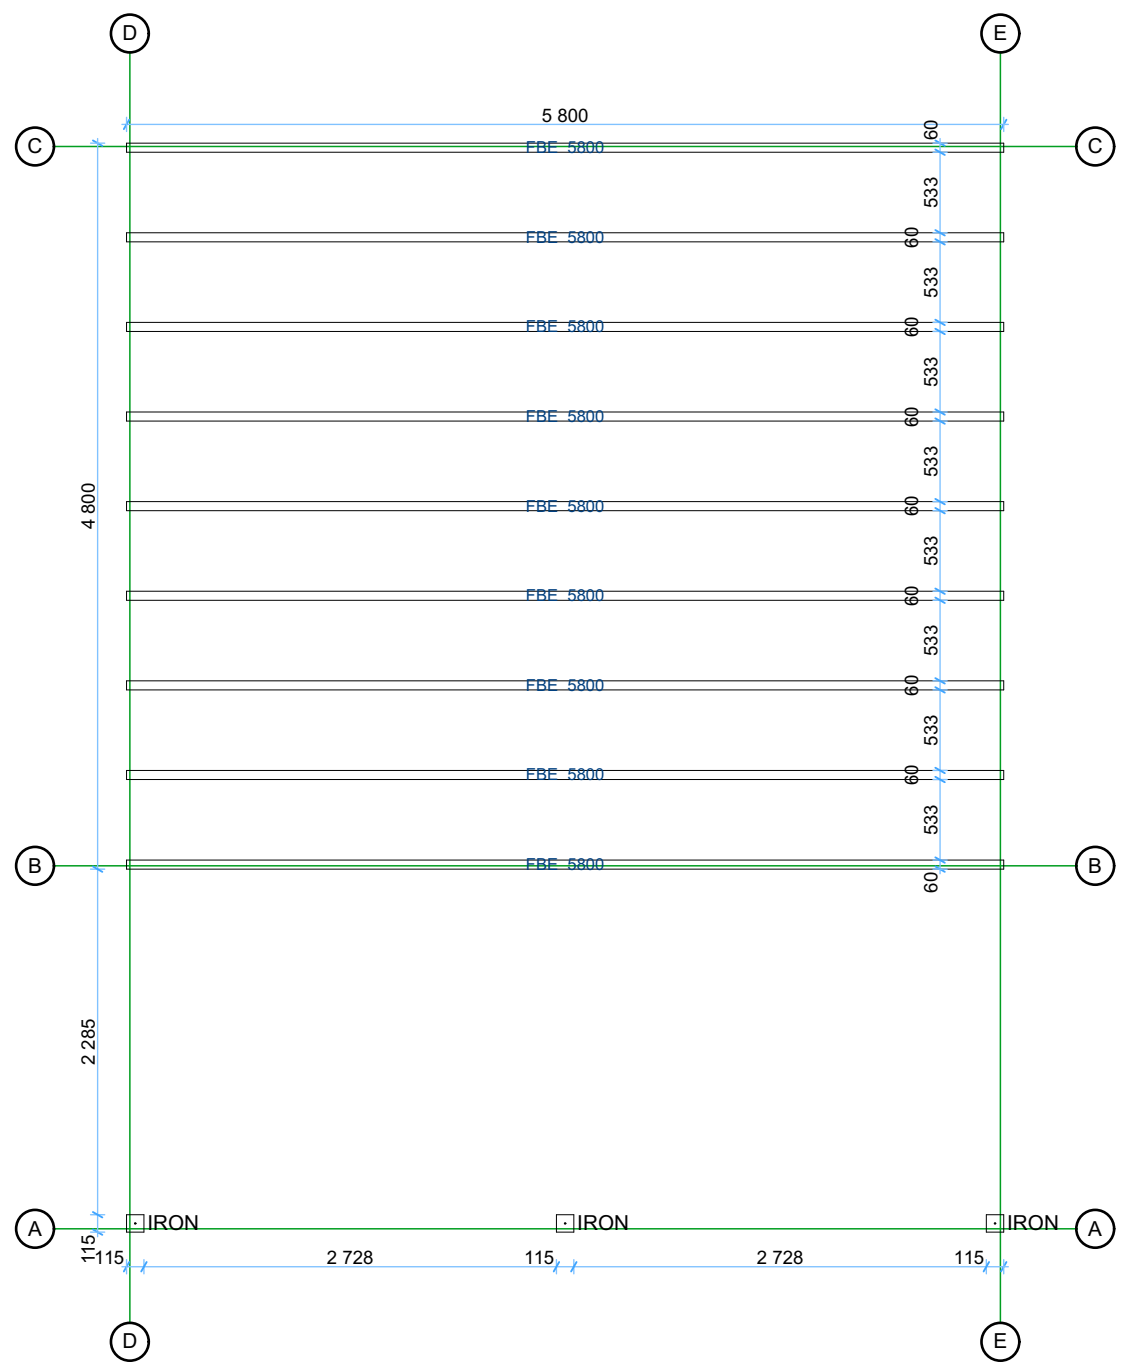

44 Trento 6x5 v.1


Floor bearers

1:50



Ground floor plan


1:50

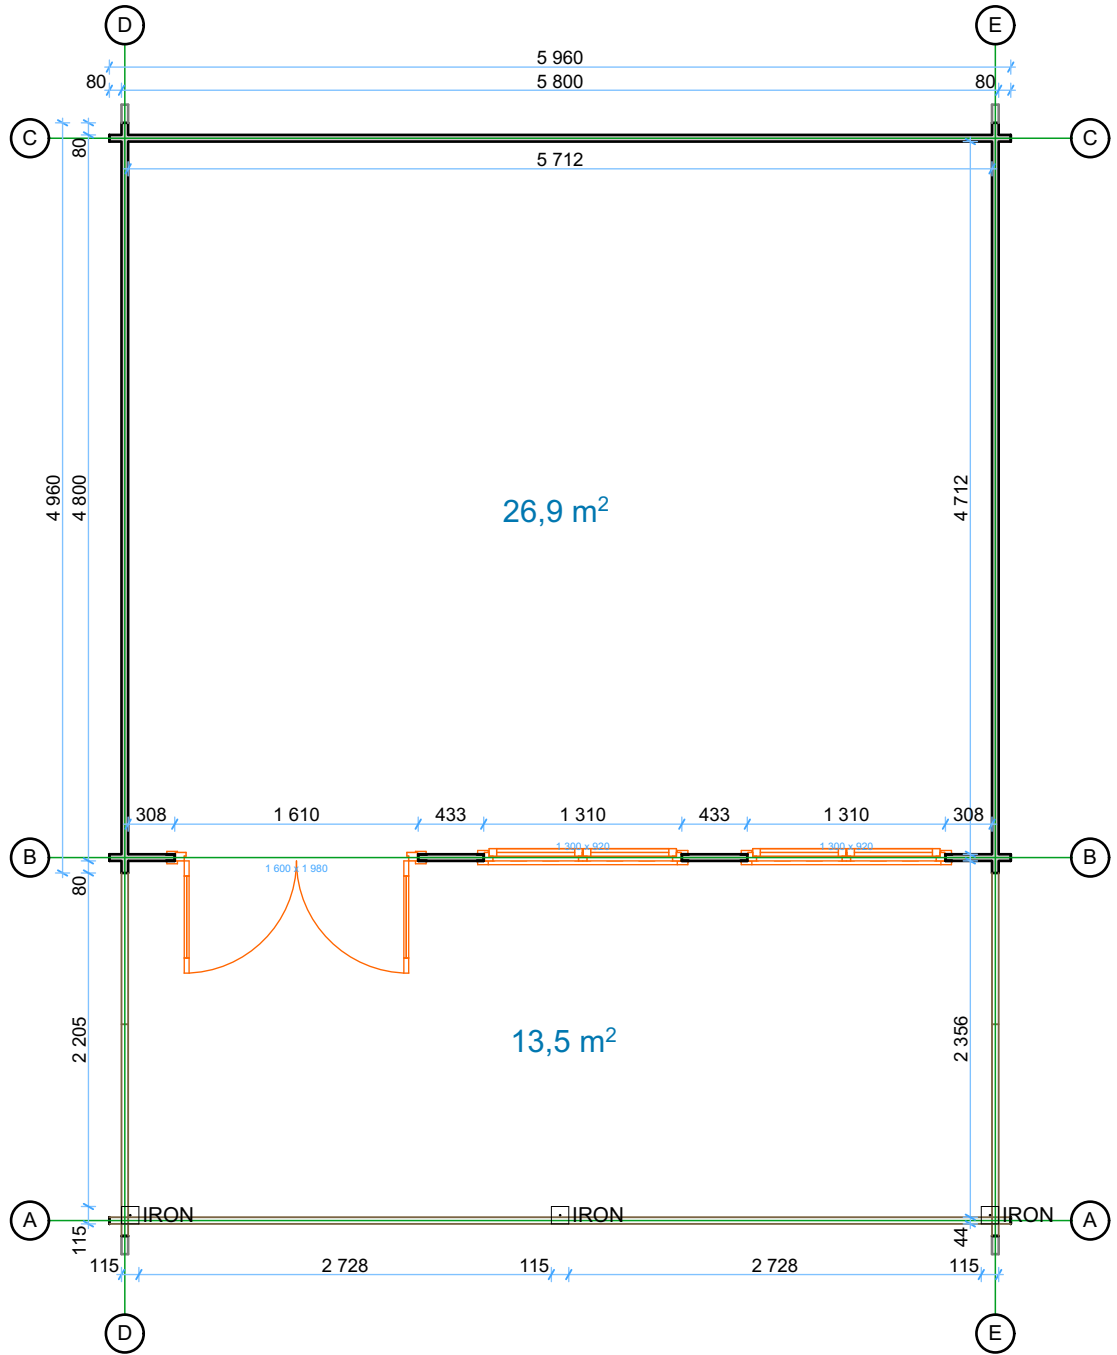

Thickness:	Project name:	Project ID:	Year:	Page:
44	Trento 6x5	v.1	2022	3


Wall A

1:50

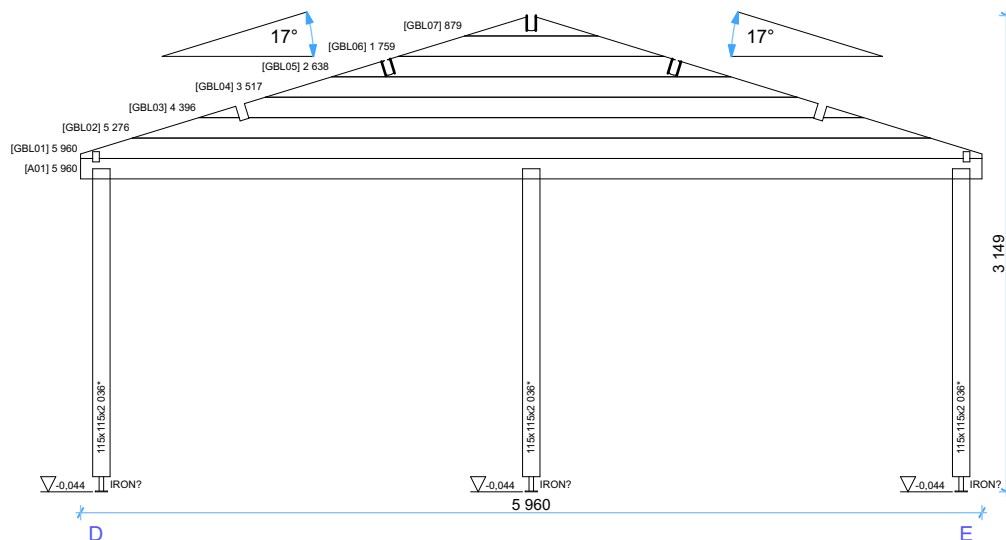


Wall B

1:50

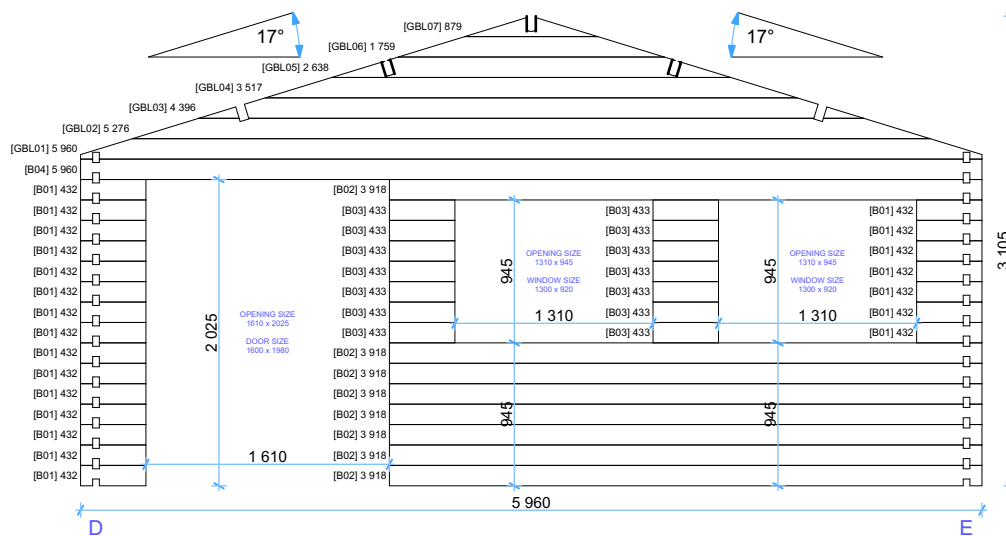


Wall C

1:50

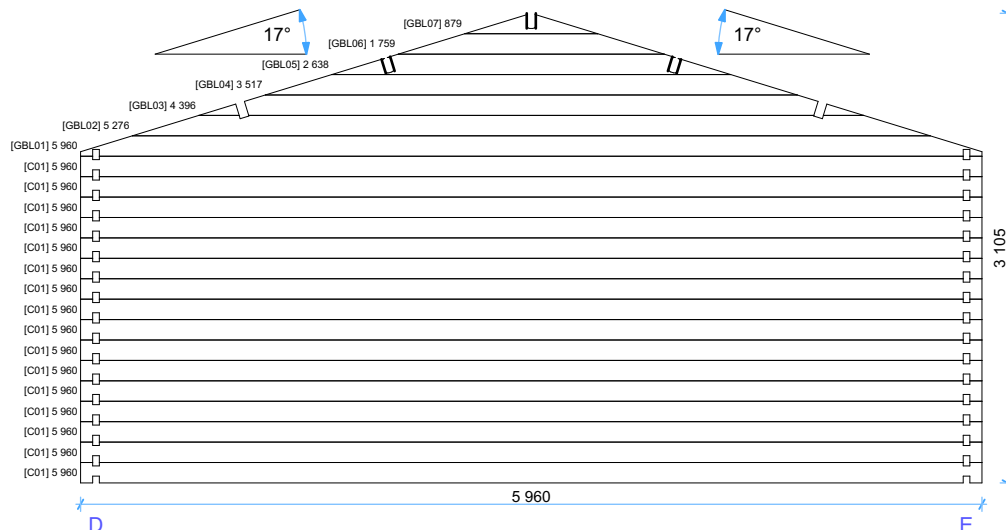


Wall D

1:50

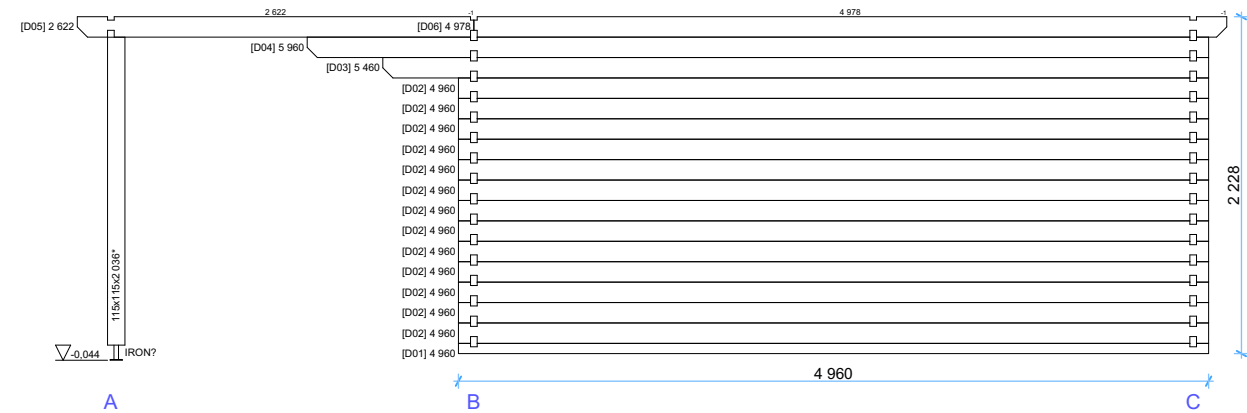


Wall E

1:50

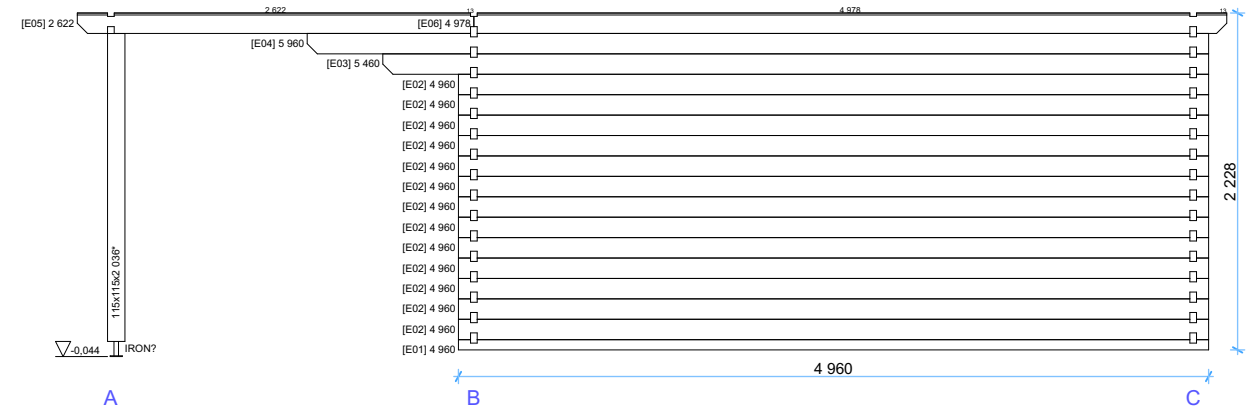


Thickness:	Project name:	Project ID:	Year:	Page:
44	Trento 6x5	v.1	2022	5

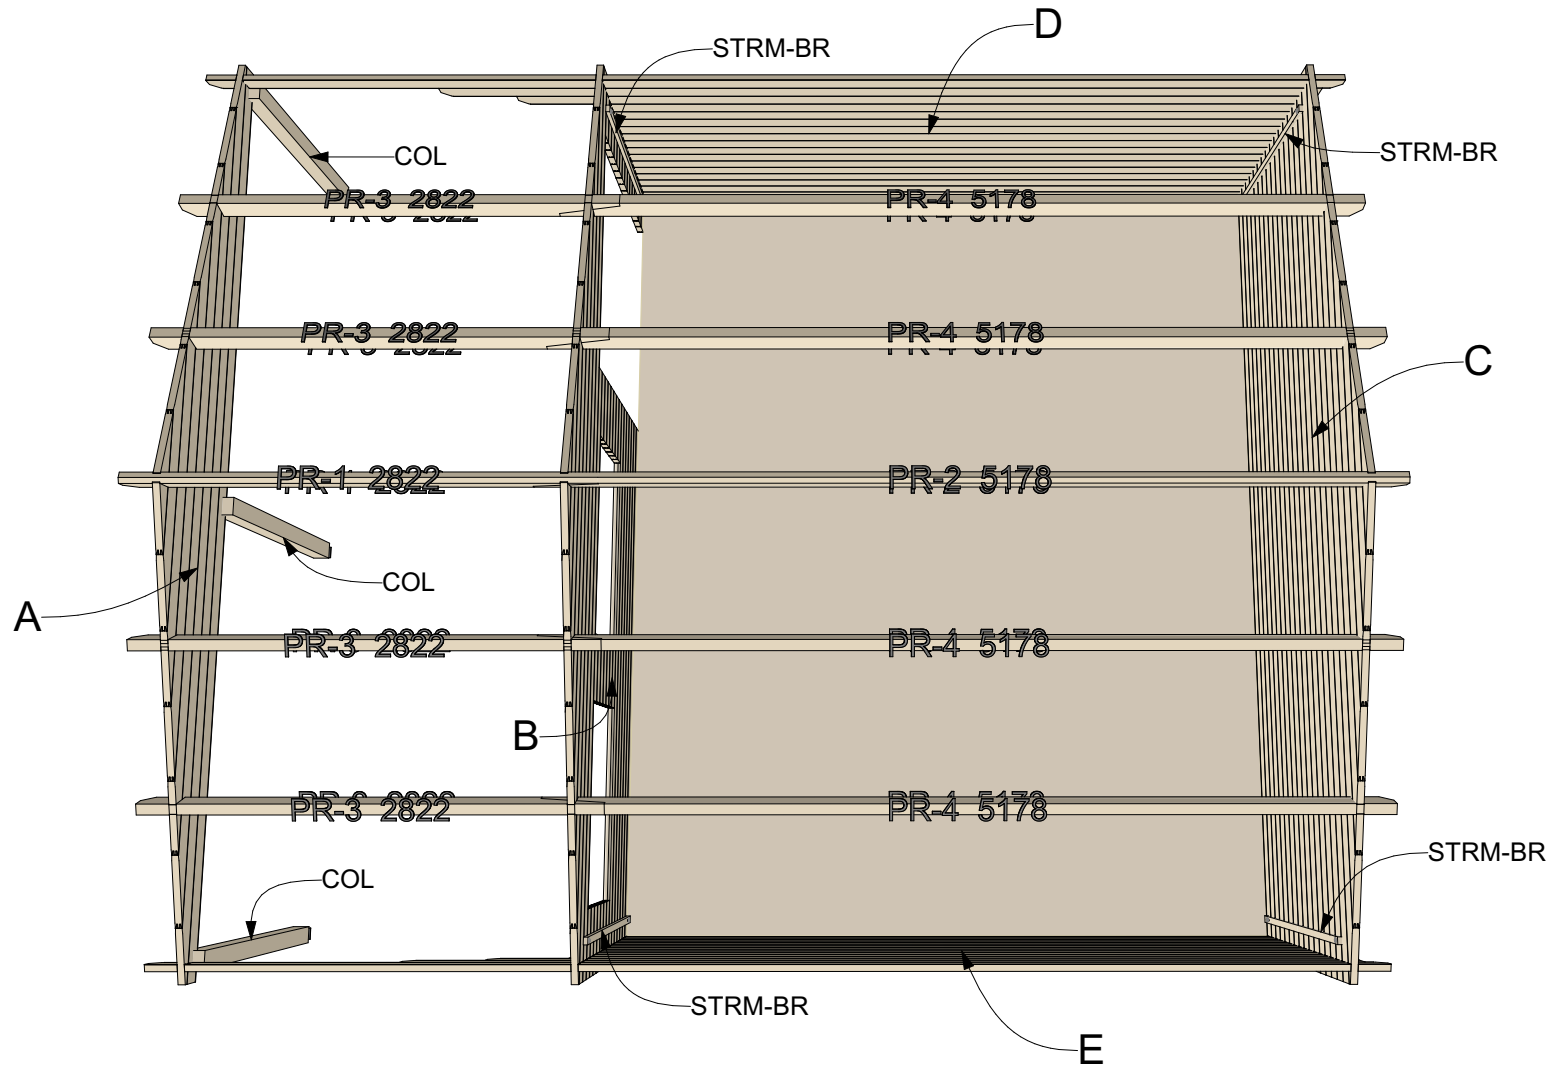

Thickness:	Project name:	Project ID:	Year:	Page:
44	Trento 6x5	v.1	2022	6

Floor boards


1:50


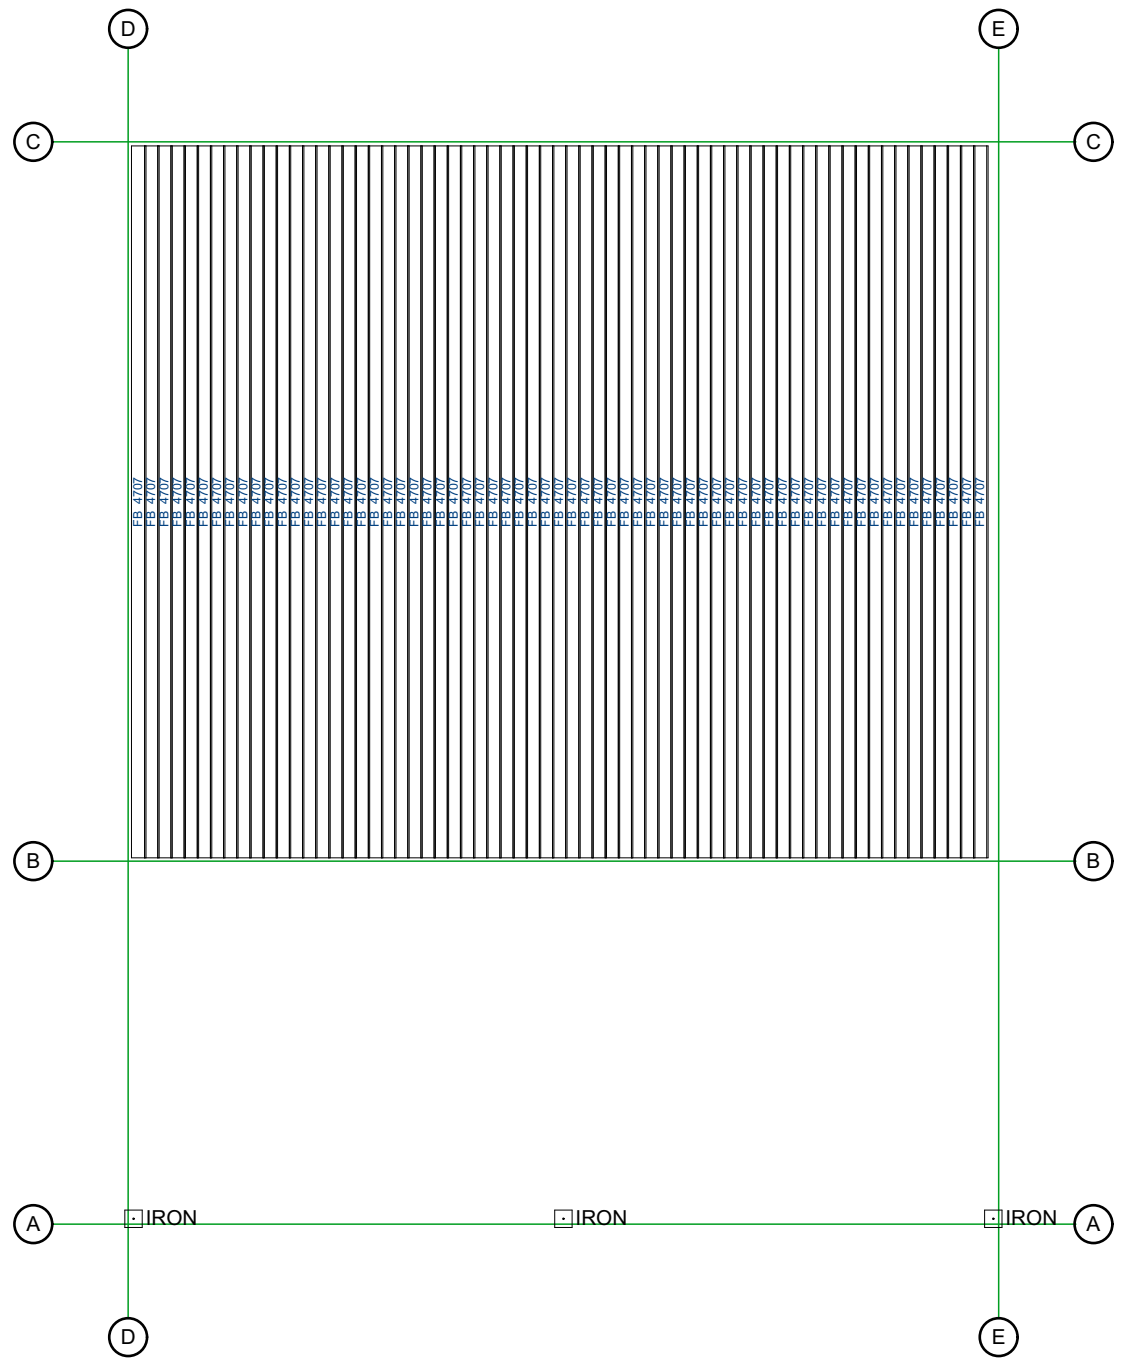


Thickness:	Project name:	Project ID:	Year:	Page:
44	Trento 6x5	v.1	2022	7

Roof boards

1:50

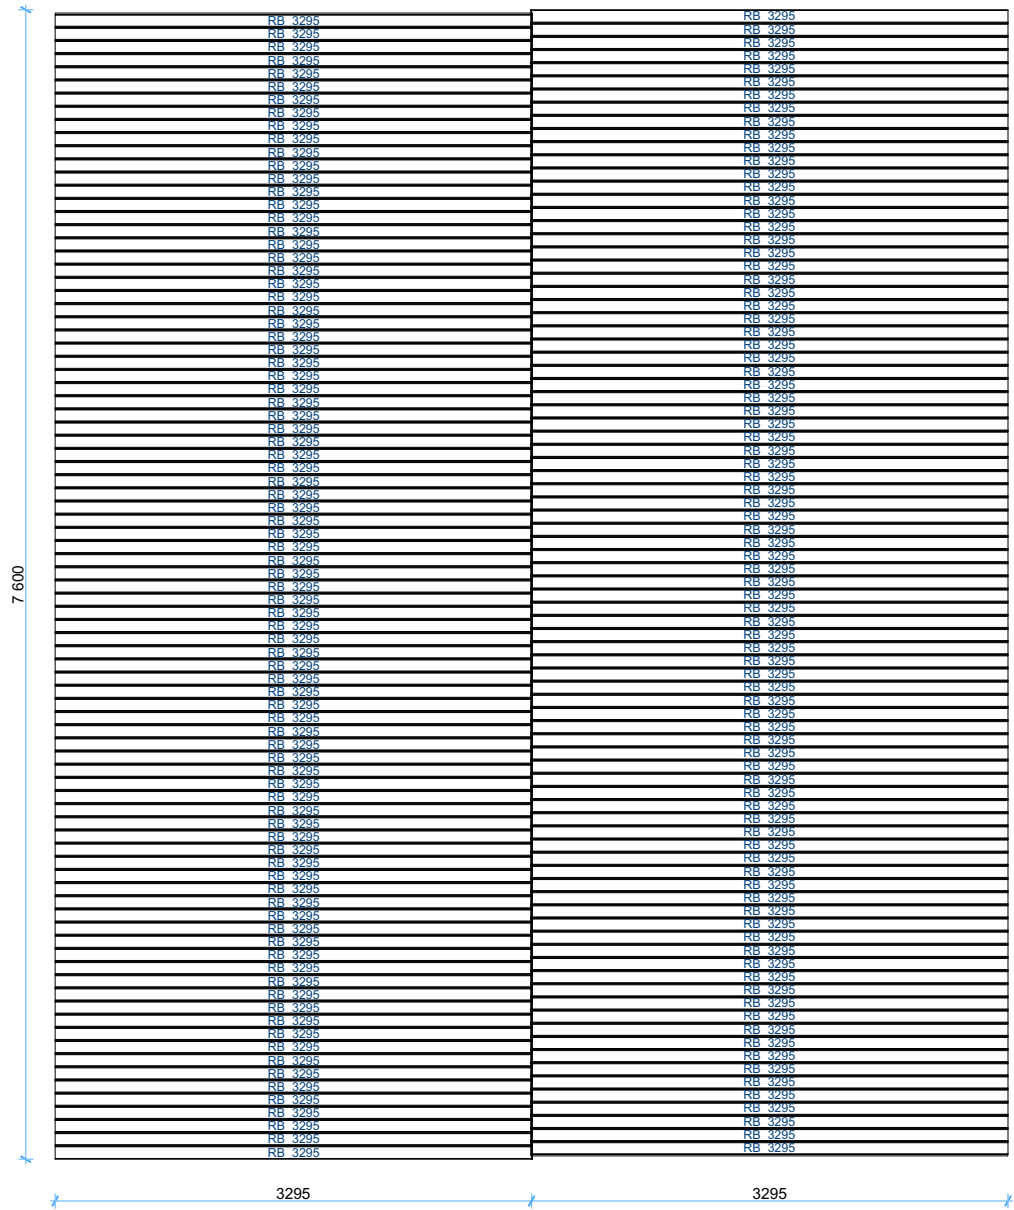

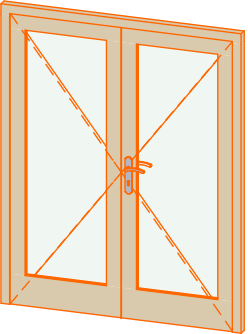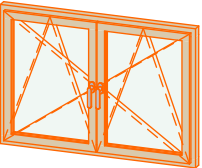Windows and doors list							
Type-quality	Barcode	Wall Thickness	W x H Size	Orientation	Glazing	Quantity	3D Axonometry
Door - Premium	PP198160-3	44	1 600×1 980	R	100%, double glazed	1	
Window - Premium	PP92130	44	1 300×920		Double glazed	2	

Thickness:	Project name:	Project ID:	Year:	Page:
44	Trento 6x5	v.1	2022	9