




44 Eric 3,3x7,36 v.1

Walls and purlins positions

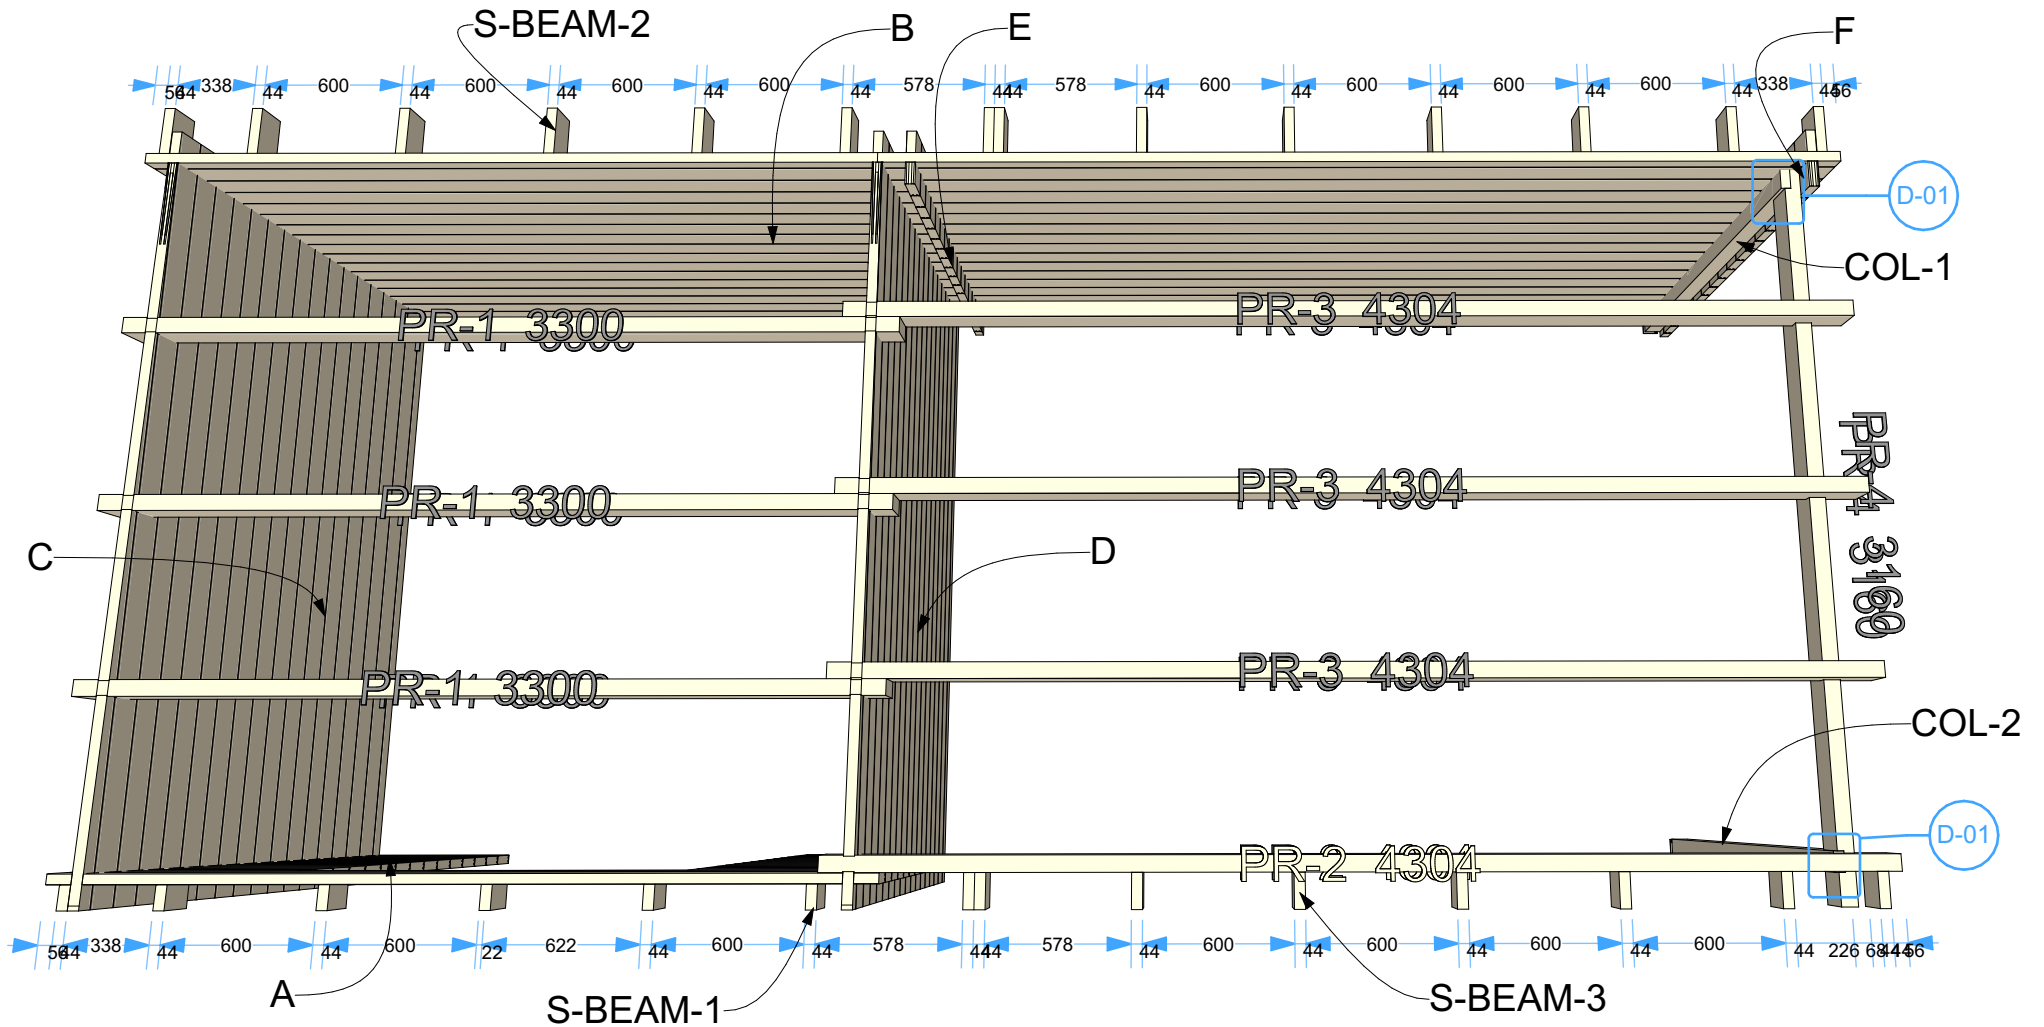


Note: D-01 see page 6th

Thickness:	Project name:	Project ID:	Year:	Page:
44	Eric 3,3x7,36	v.1	2022	2


Floor bearers

1:50

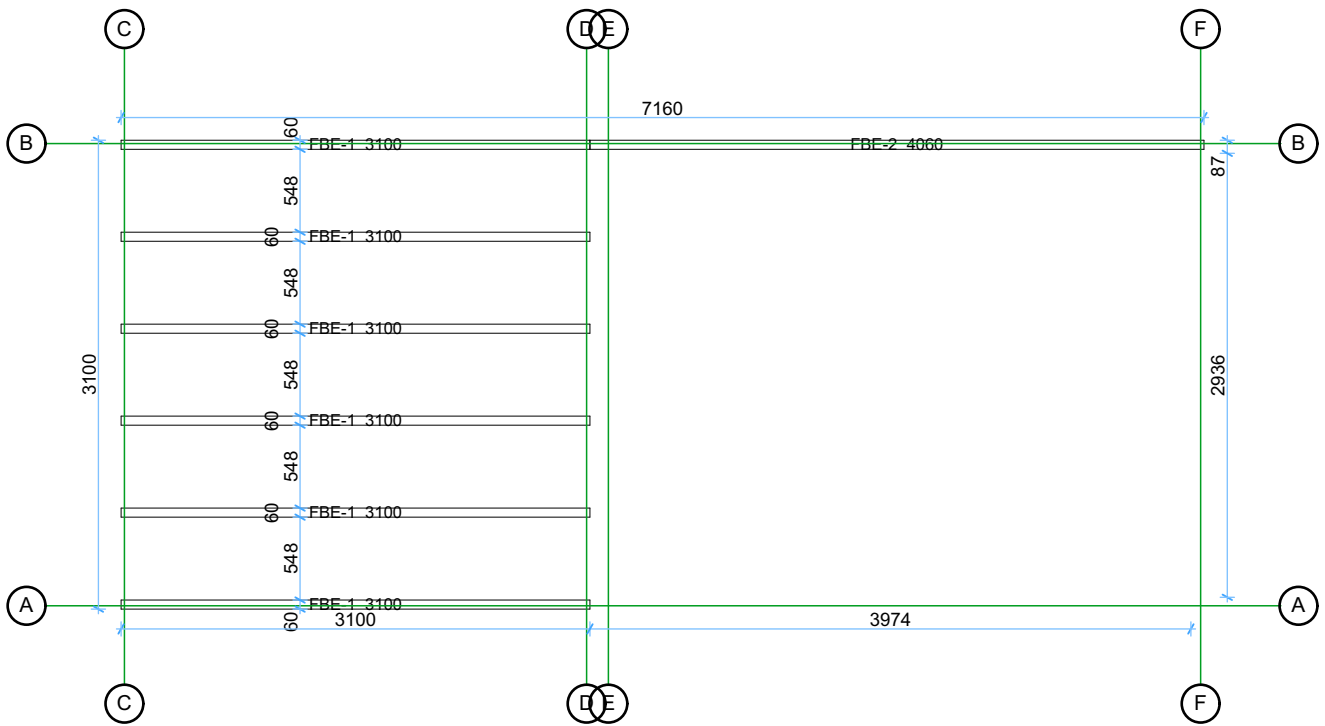

Floor boards


1:50

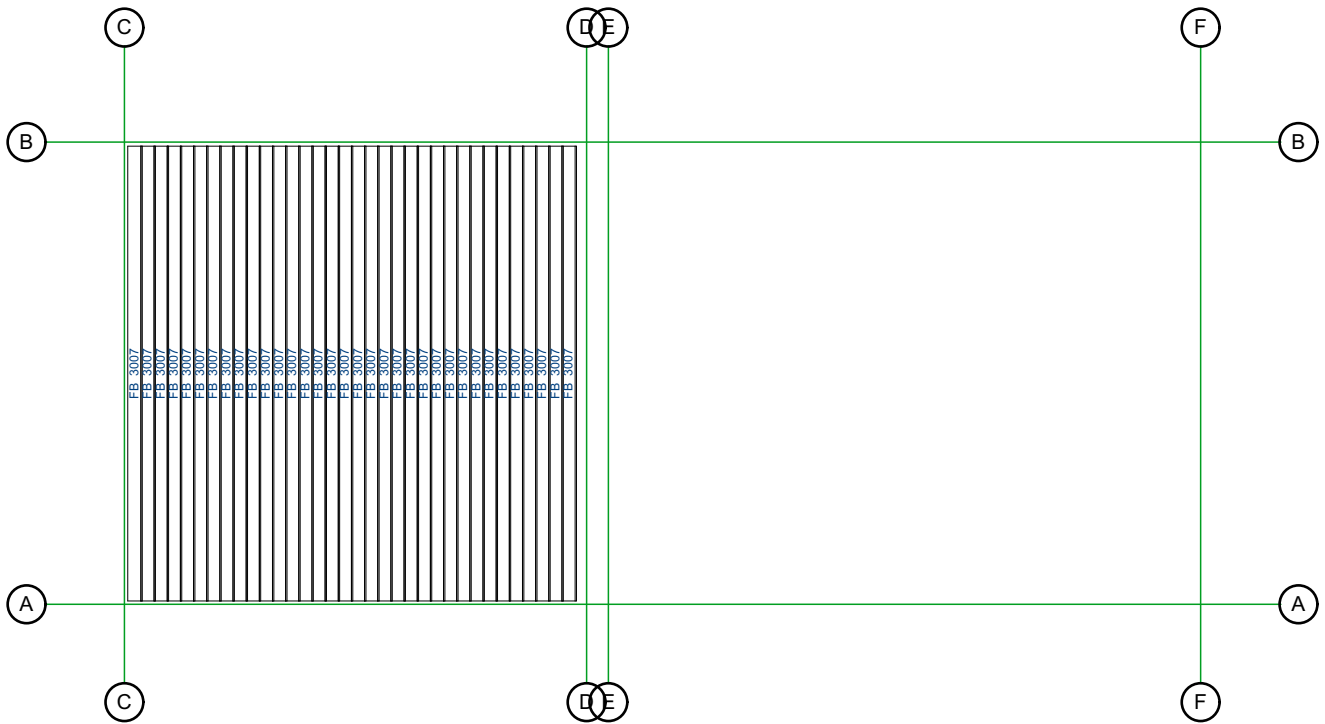

Thickness:	Project name:	Project ID:	Year:	Page:
44	Eric 3,3x7,36	v.1	2022	3


Ground floor plan

1:50

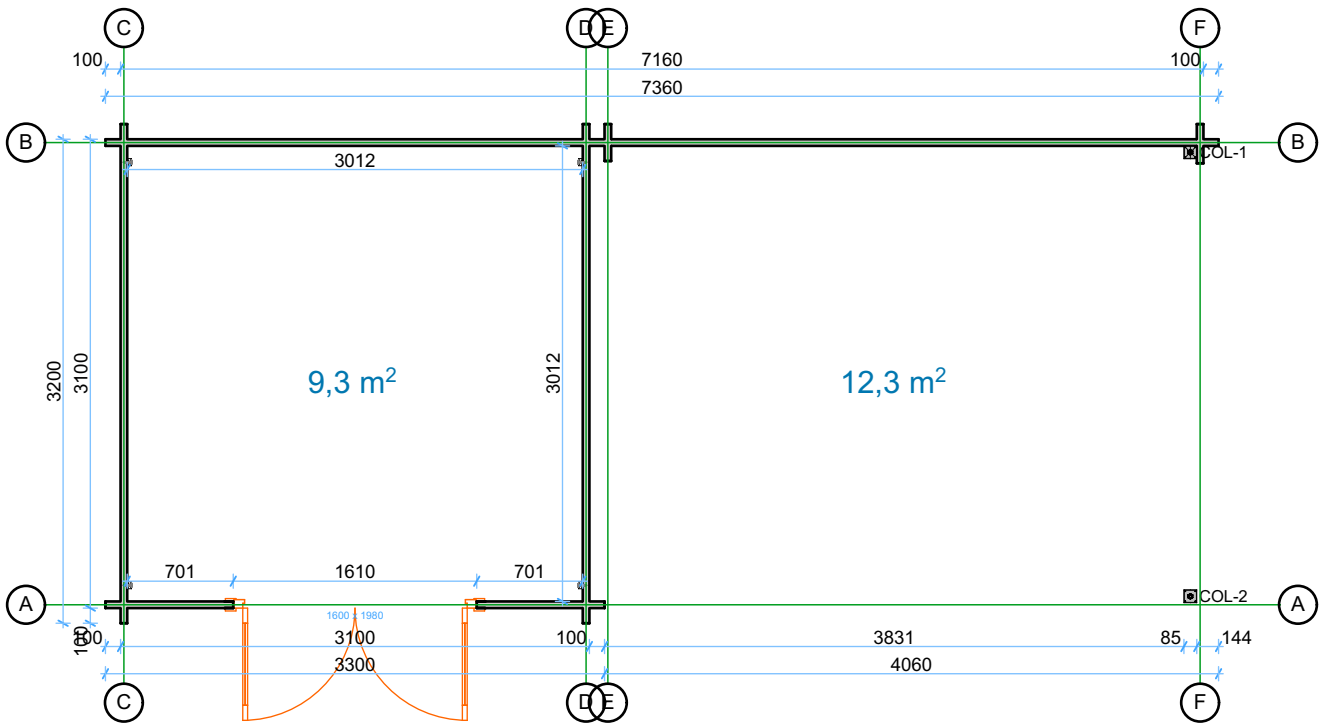

Roof boards


1:50

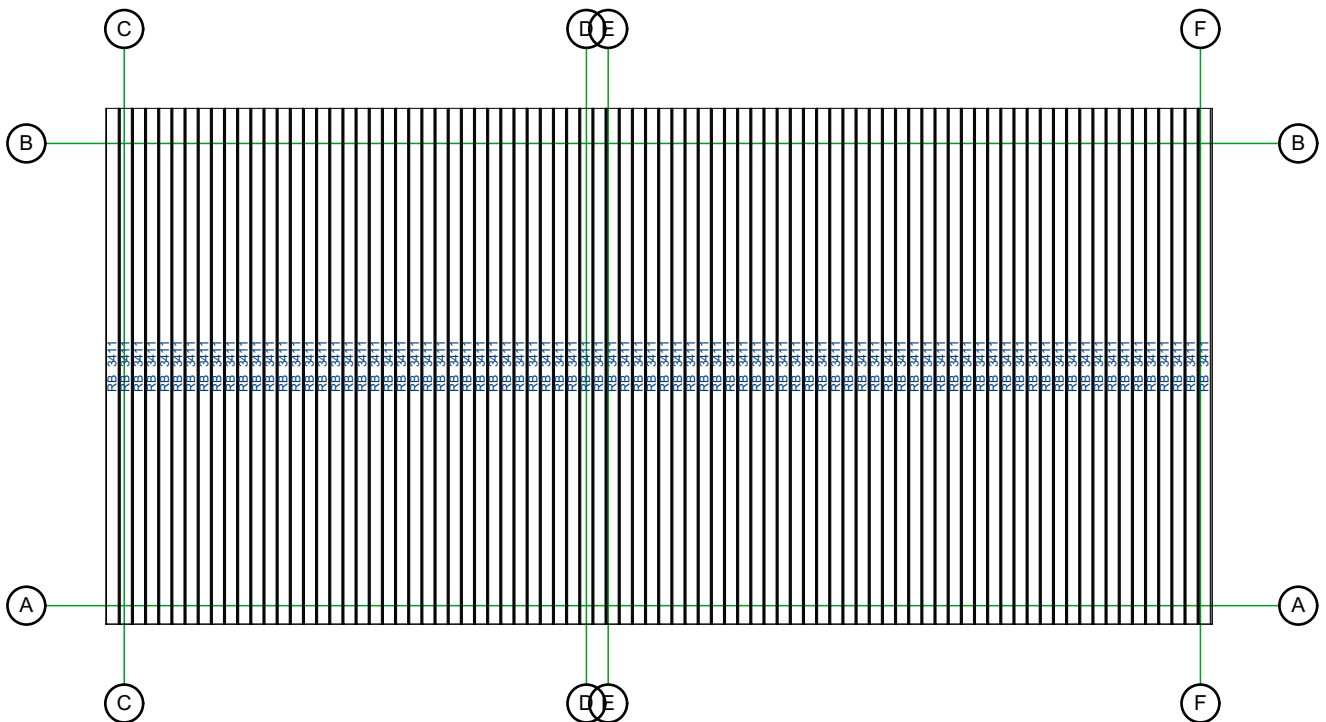

Thickness:	Project name:	Project ID:	Year:	Page:
44	Eric 3,3x7,36	v.1	2022	4


Wall A

1:50

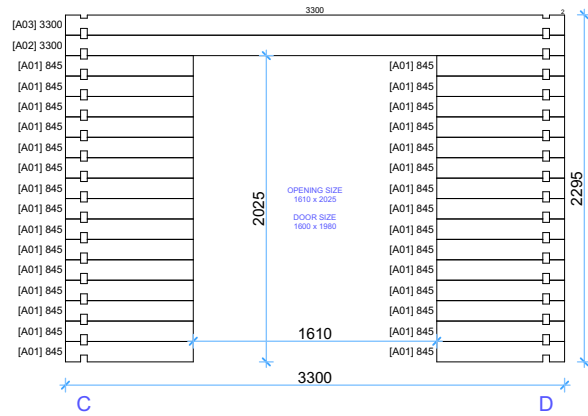


Wall B

1:50

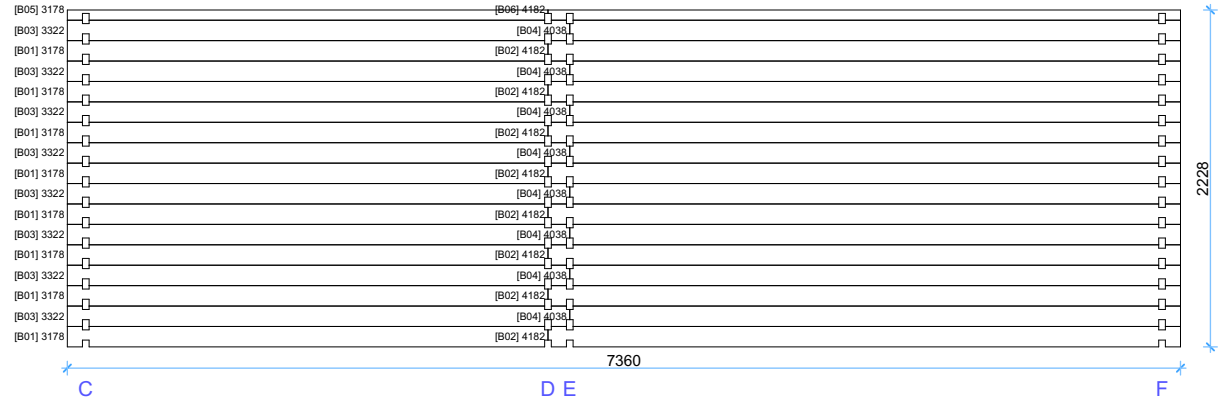


Wall C

1:50

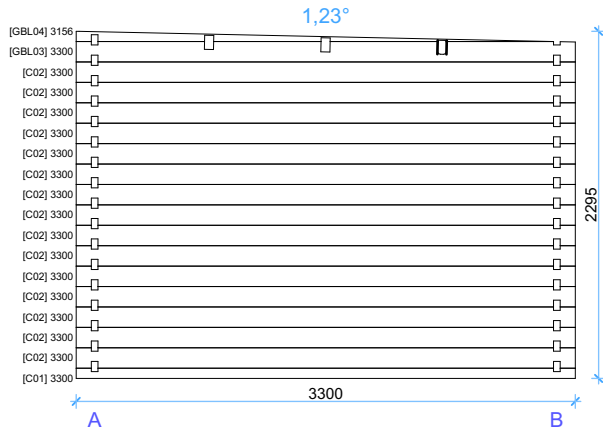



Wall D

1:50

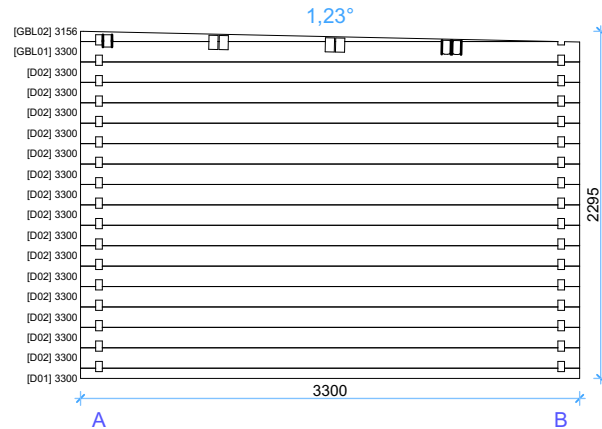


Wall E 1:50

Wall F 1:50

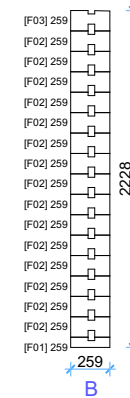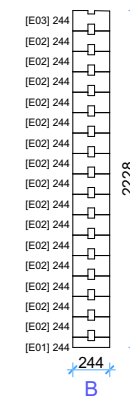

Thickness:	Project name:	Project ID:	Year:	Page:
44	Eric 3,3x7,36	v.1	2022	5

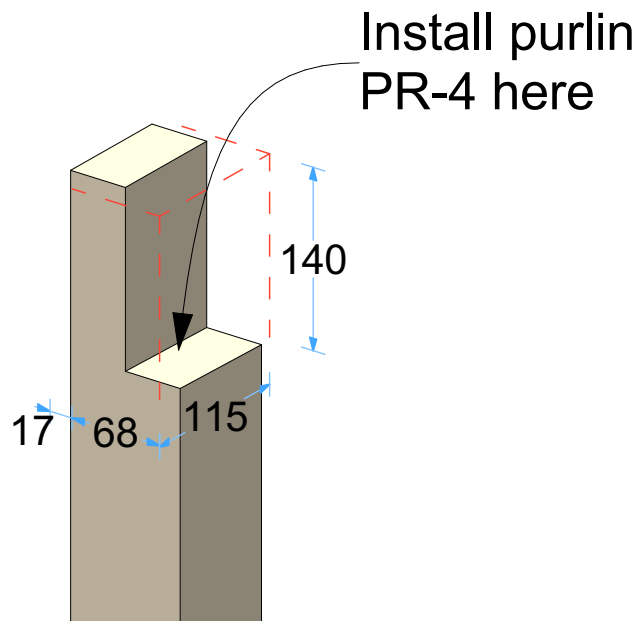

Windows and doors list							
Barcode	Type-quality	Wall Thickness	W x H Size	Orientation	Glazing	Quantity	3D Axonometry
PP198160-3	Door - Premium	44	1600x1980	R	100%, double glazed	1	