


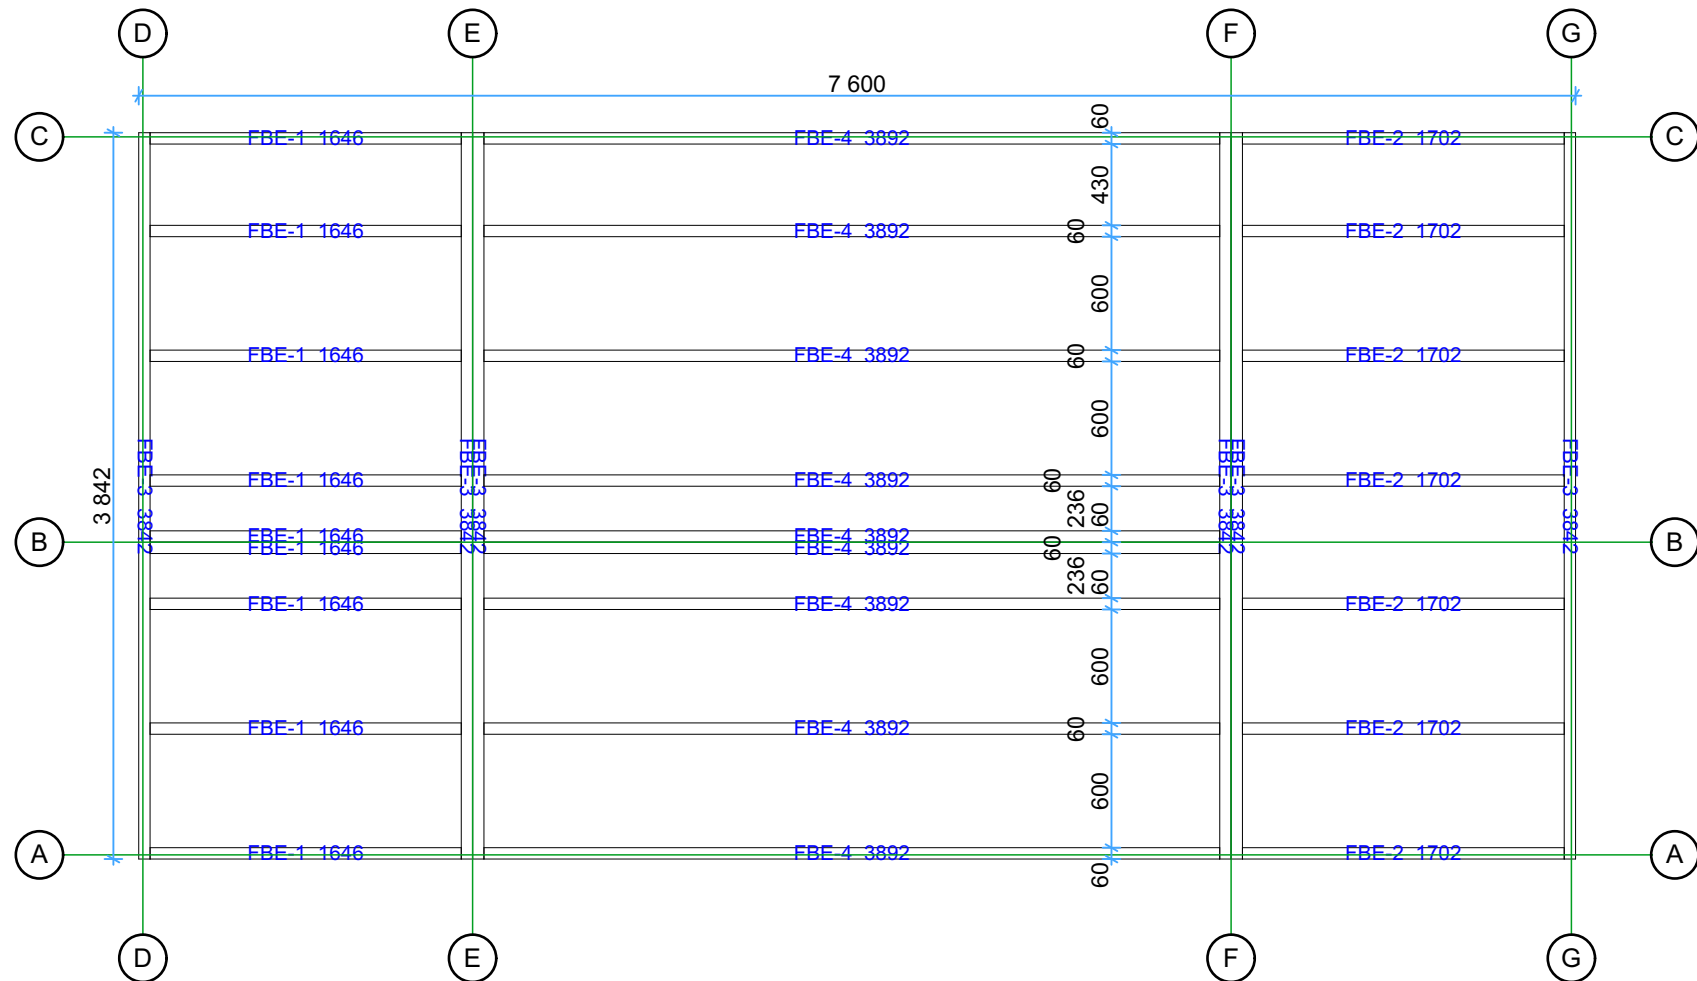


44 Rico v.1

Floor bearer

1:40




Thickness:	Project name:	Project ID:	Year:	Page:
44	Rico v.1		2023	2

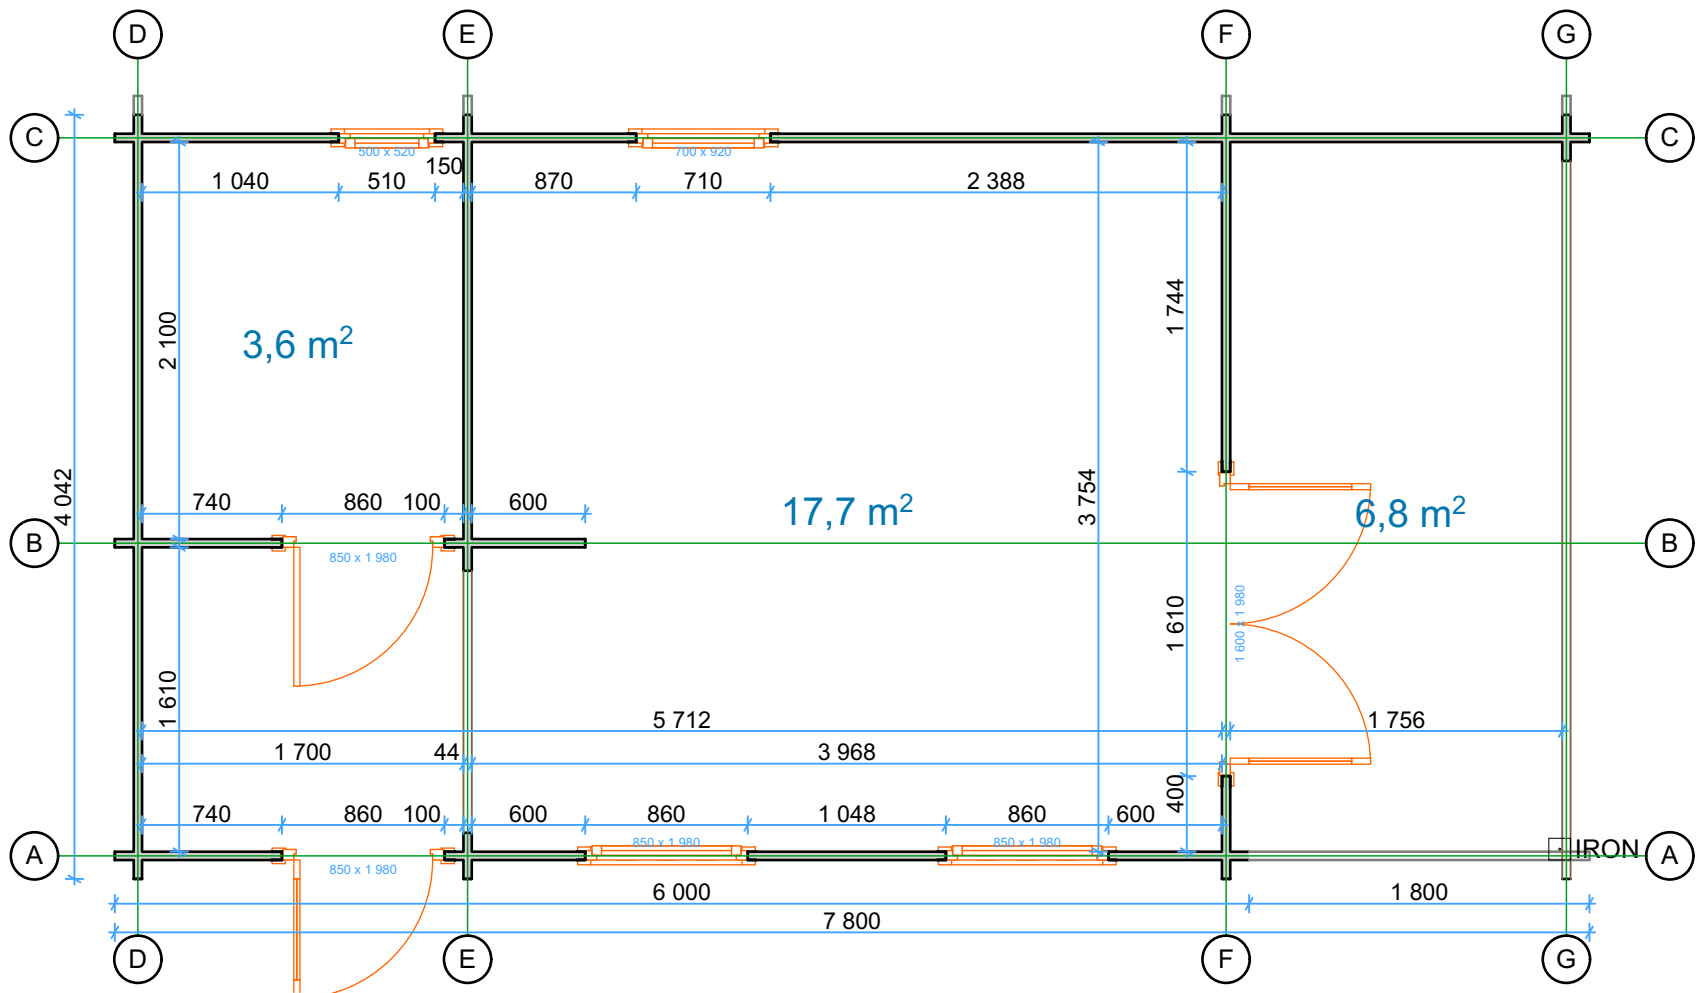

Thickness:	Project name:	Project ID:	Year:	Page:
44	Rico v.1		2023	3

Floor boards


1:40

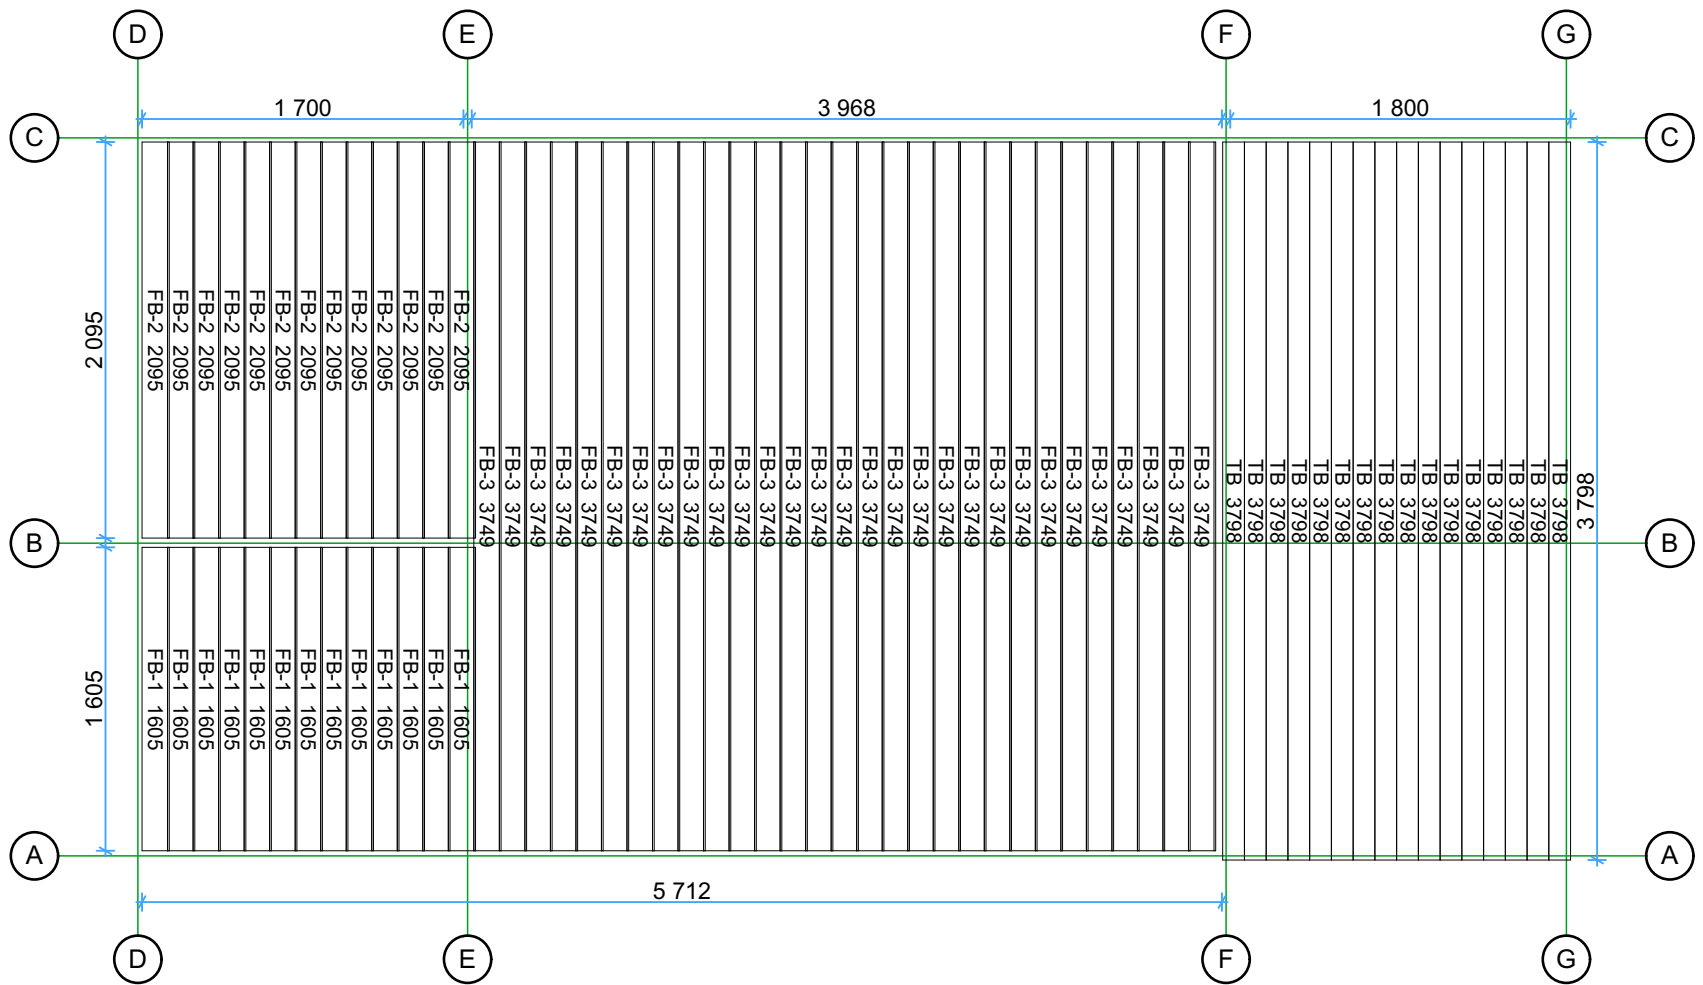

Thickness:	Project name:	Project ID:	Year:	Page:
44	Rico v.1		2023	4


Roof boards

1:40

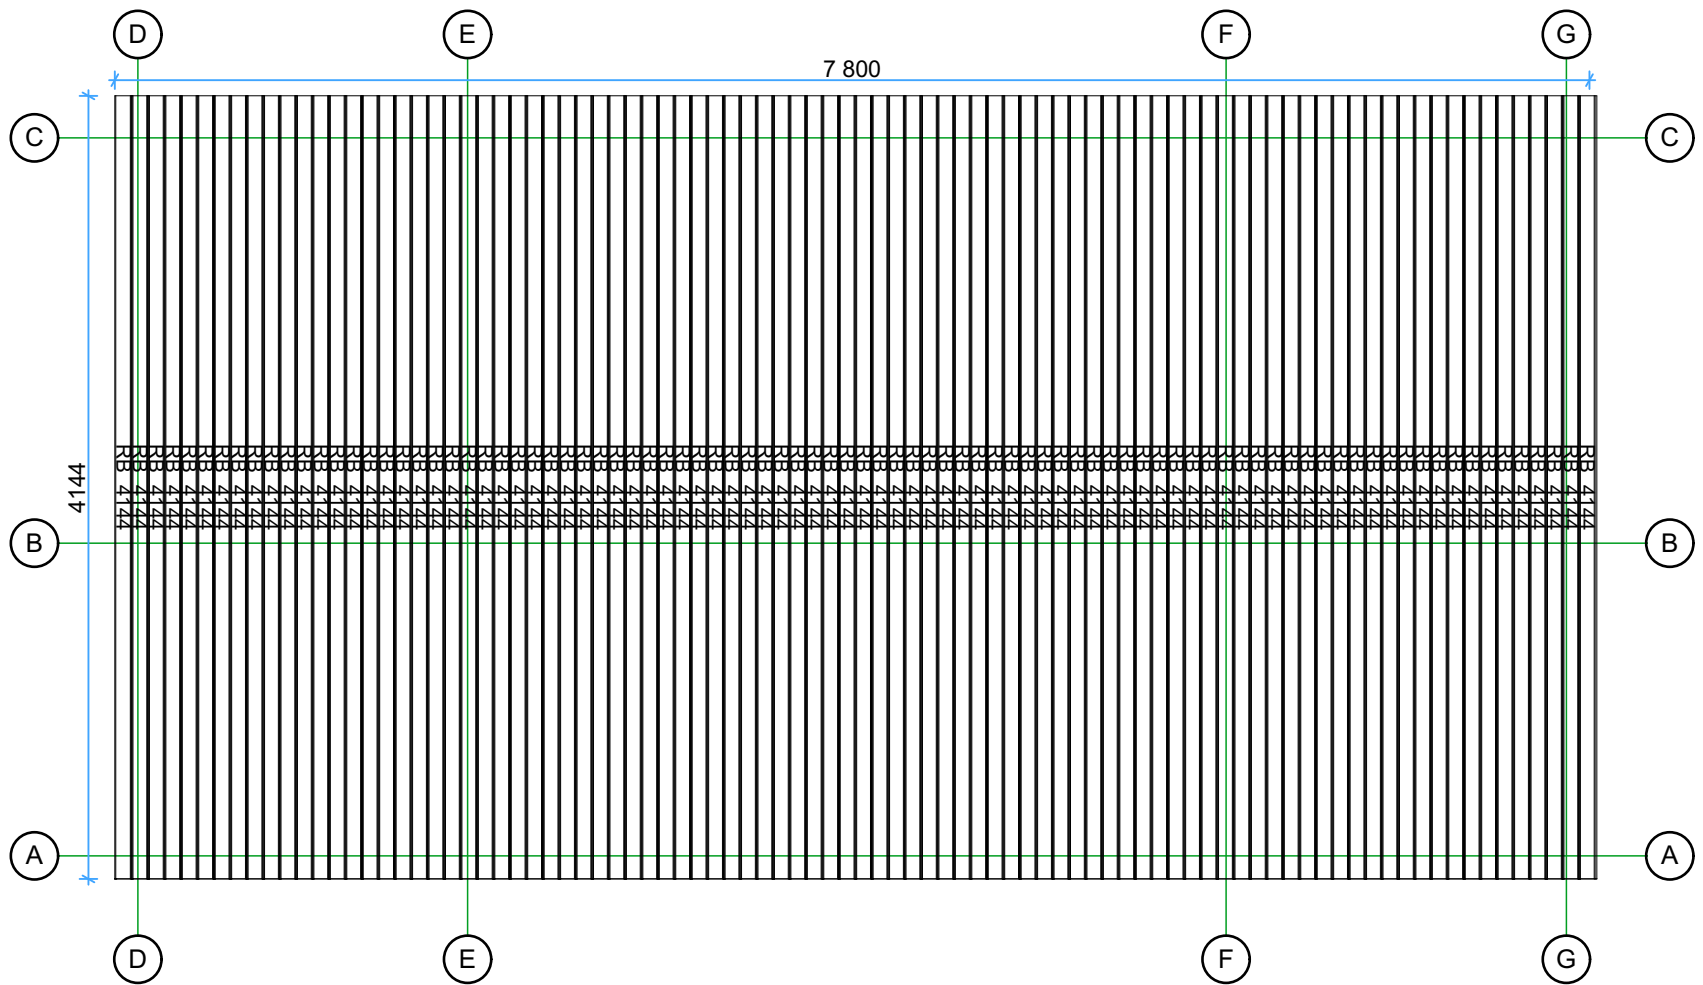


Thickness:	Project name:	Project ID:	Year:	Page:
44	Rico v.1		2023	5

Walls and purlins positions

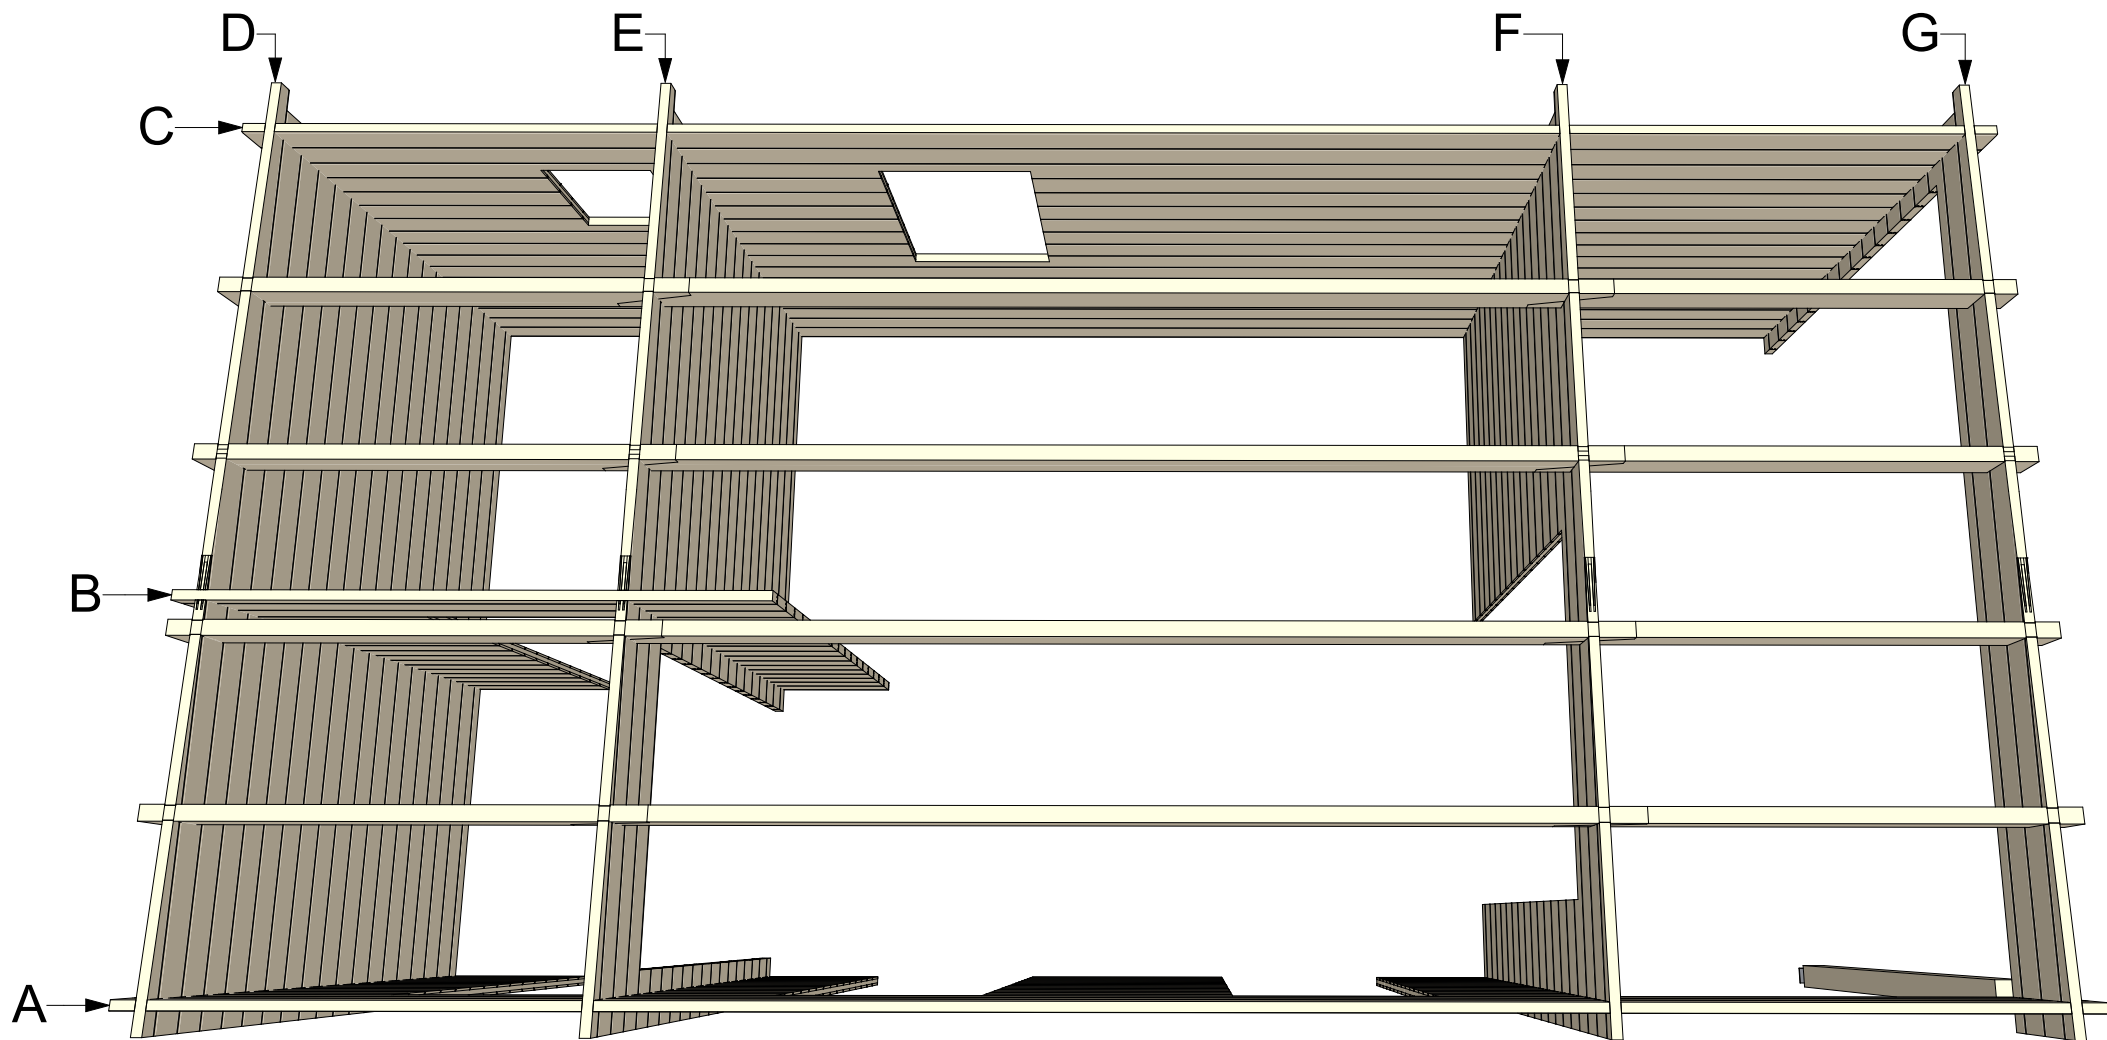


Thickness:	Project name:	Project ID:	Year:	Page:
44	Rico v.1		2023	6


1:45

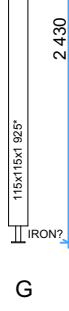

1:45

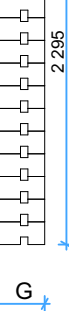

1:45

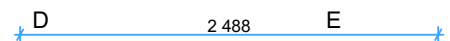

Thickness:	Project name:	Project ID:	Year:	Page:
44	Rico v.1		2023	7





1:45



1:45



Thickness:	Project name:	Project ID:	Year:	Page:
44	Rico v.1		2023	8

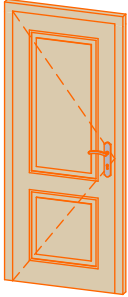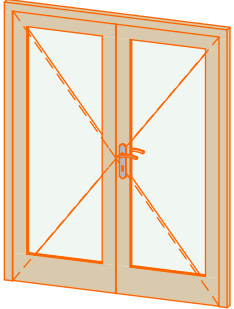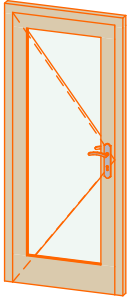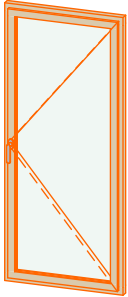44mm Rico v.1 (Premium) Windows and doors list							
Type-quality	Barcode	Wall Thickness	W x H Size	Orientation	Glazing	Quantity	3D Axonometry
Door - Premium	P19885-4	44	850×1 980	L	Full wood, no threshold (internal)	1	
Door - Premium	PP198160-3	44	1 600×1 980	R	100%, double glazed	1	
Door - Premium	PP19885-3	44	850×1 980	L	100% glass, double glazed	1	
Window - Premium	PP19885	44	850×1 980	R	Double glazed	2	
Window - Premium	PP5250	44	500×520	R	Double glazed	1	
Window - Premium	PP9270	44	700×920	R	Double glazed	1	