


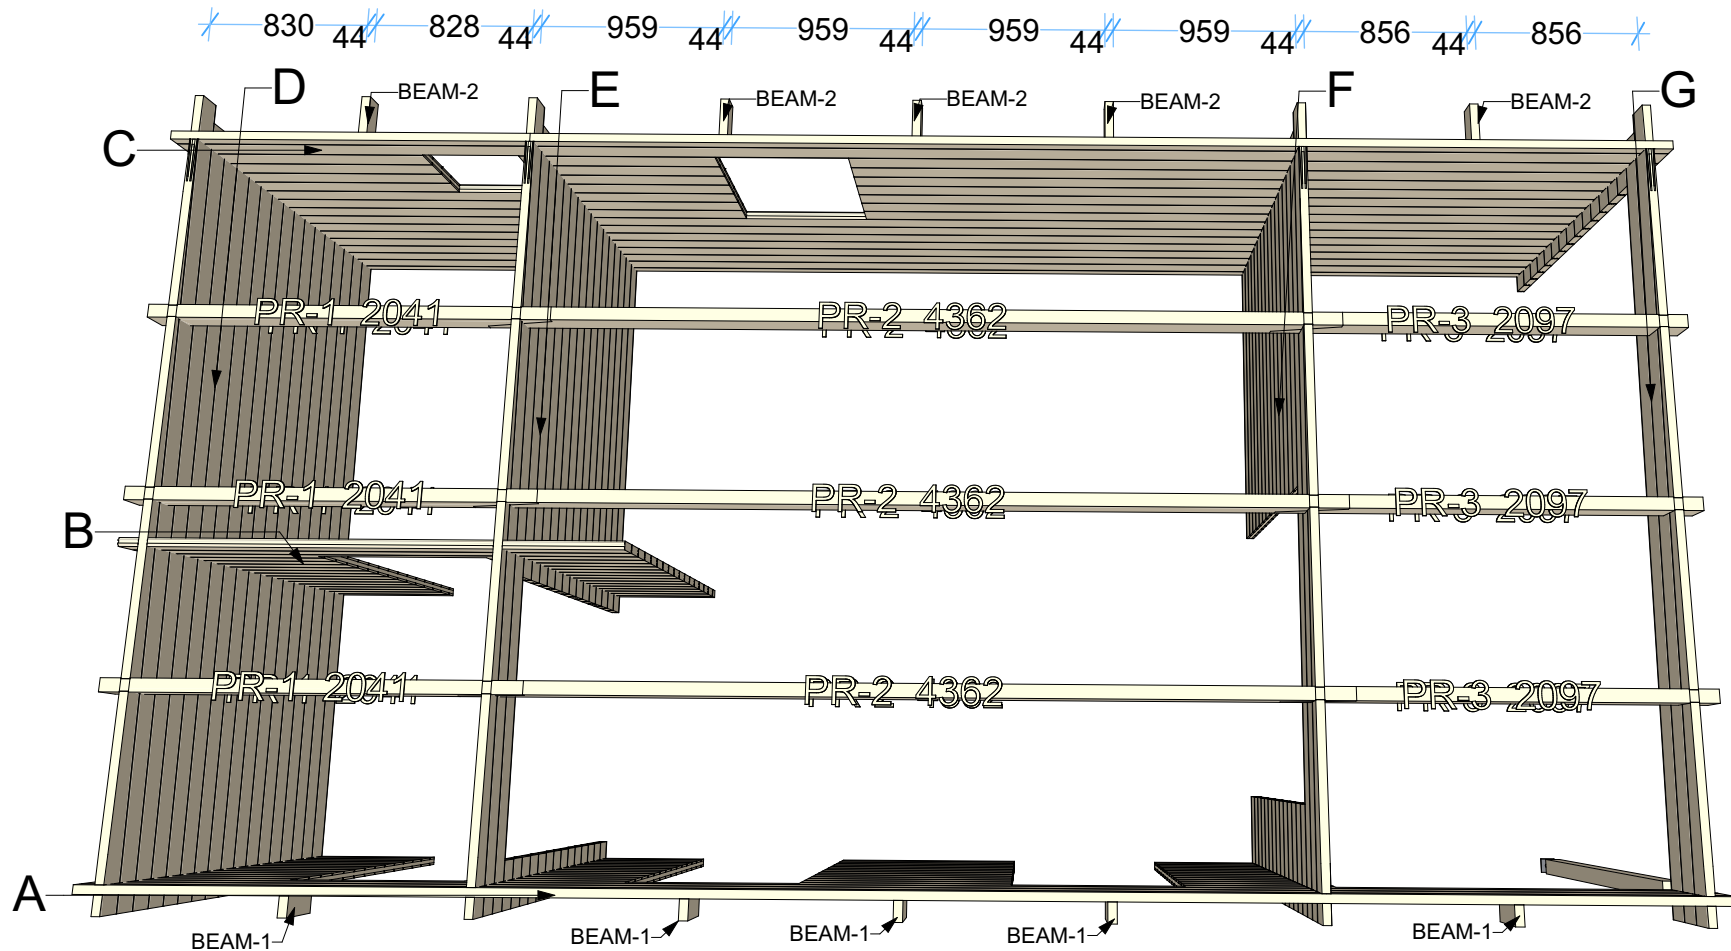

44 Rico 4,04x7,8 v.2 (Economy)


Walls and purlins positions



Thickness:	Project name:	Project ID:	Year:	Page:
44	Rico 4,04x7,8 v.2 (Economy)		2023	2


Floor bearers

1:50

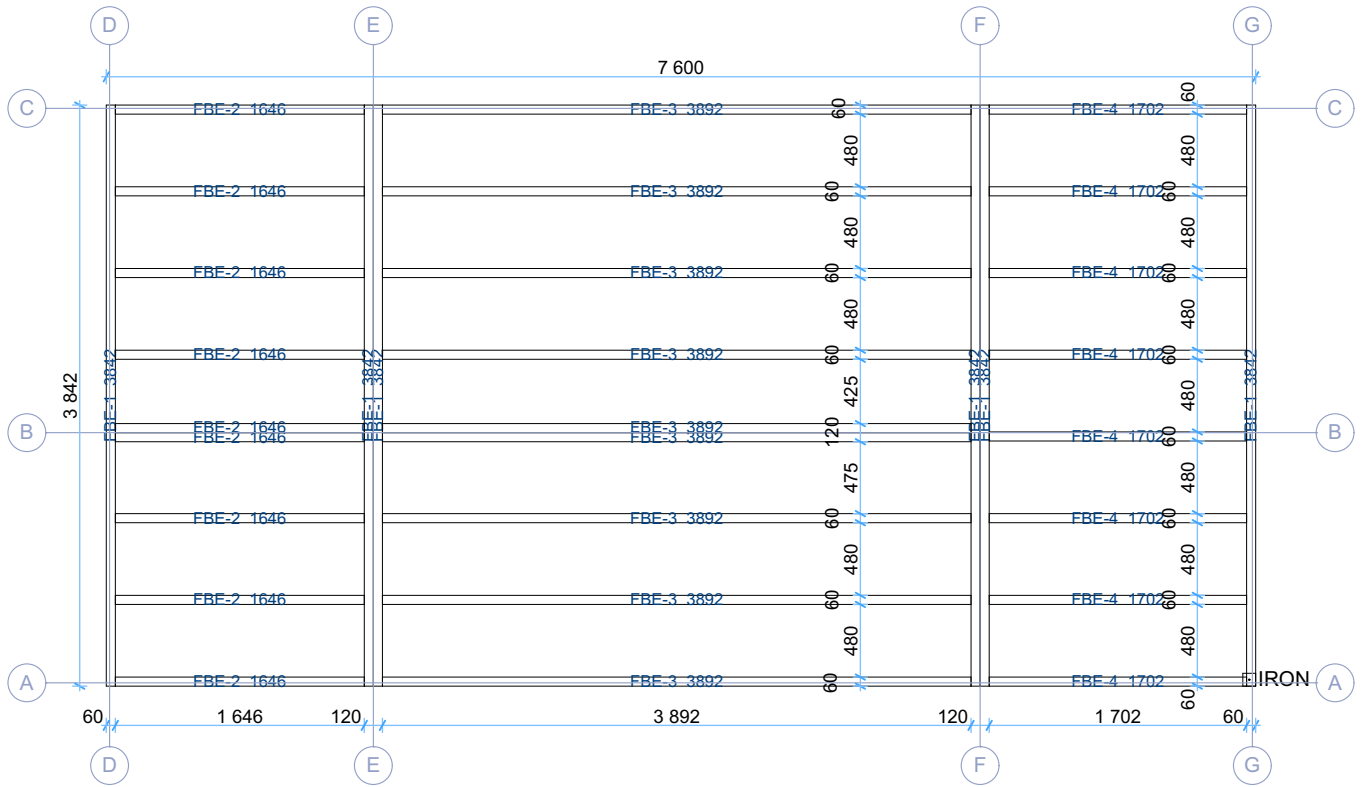

Floor and Terrace boards


1:50

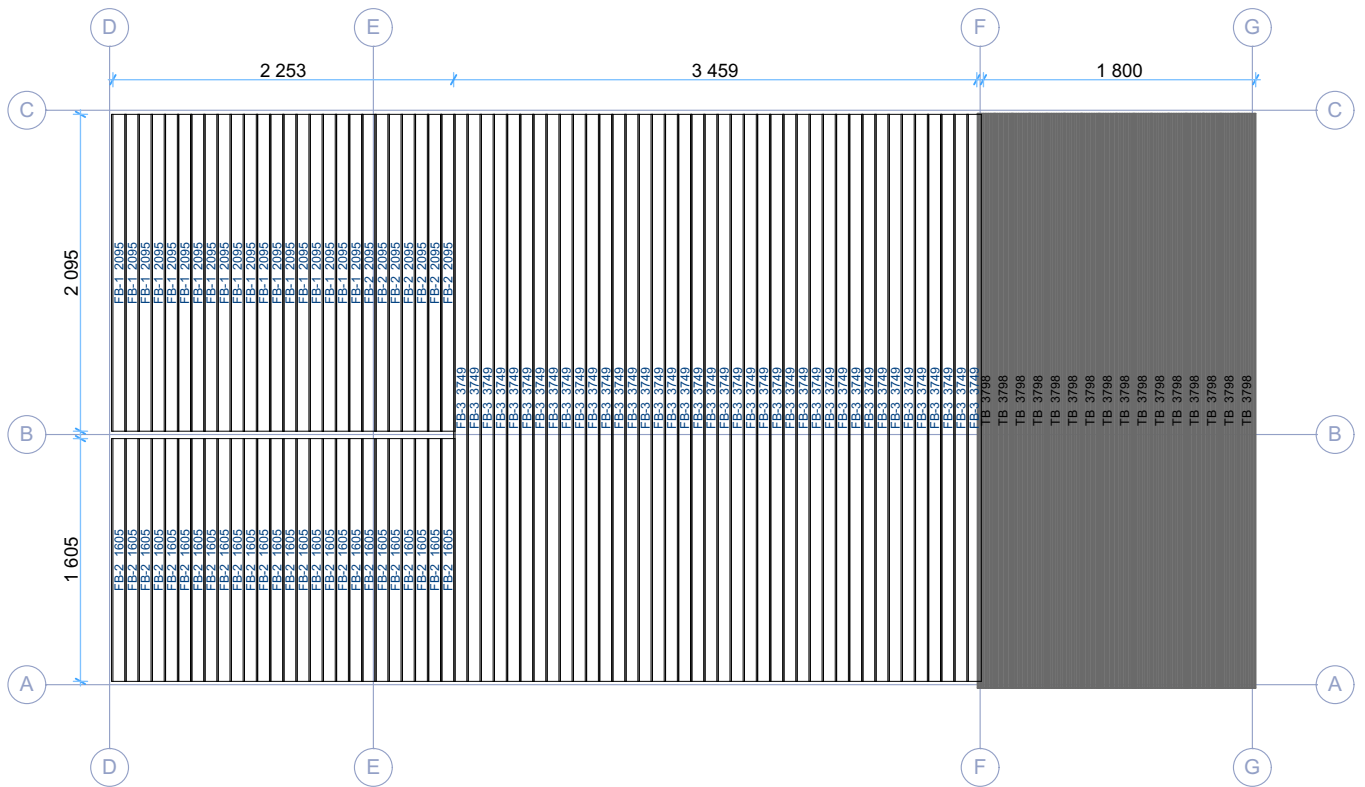

Thickness:	Project name:	Project ID:	Year:	Page:
44	Rico 4,04x7,8 v.2 (Economy)		2023	3


Ground floor plan

1:50

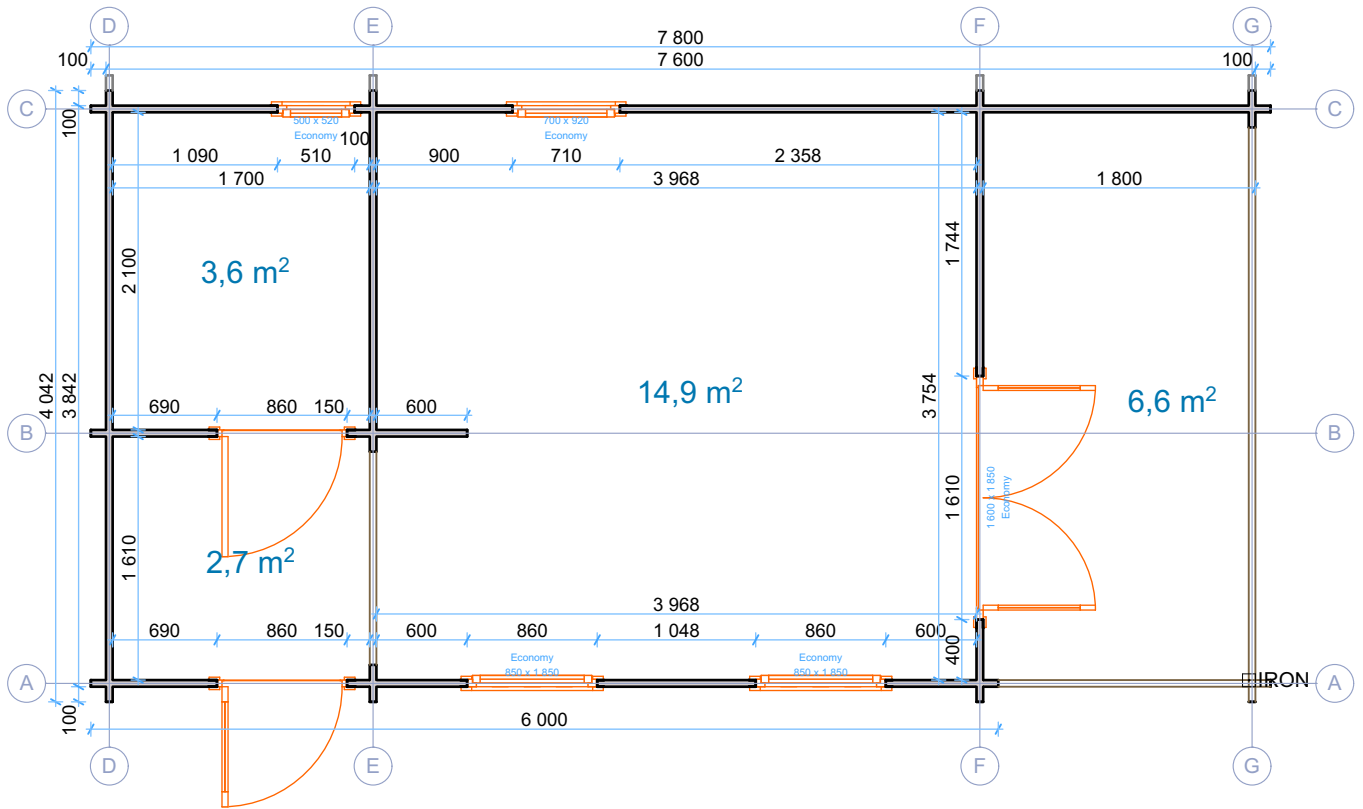

Roof boards


1:50

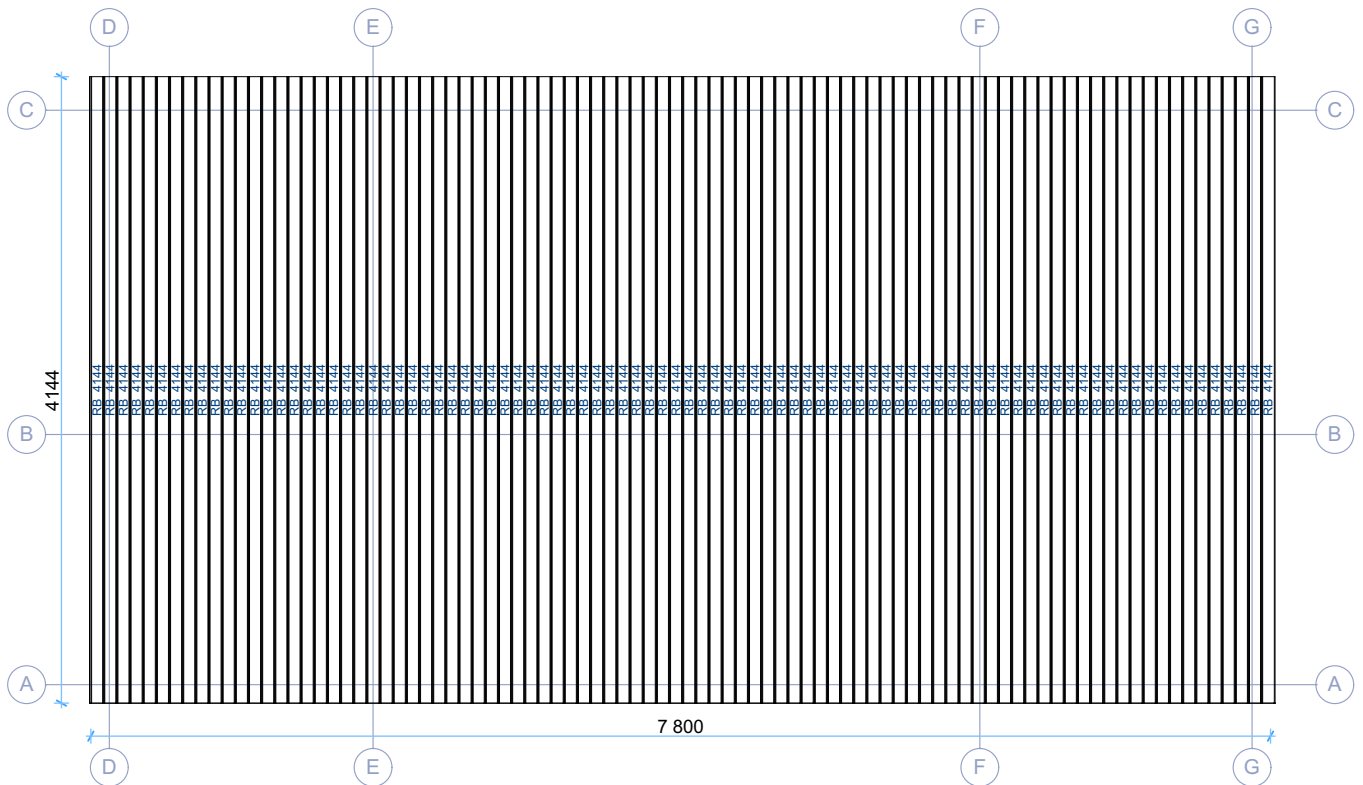

Thickness:	Project name:	Project ID:	Year:	Page:
44	Rico 4,04x7,8 v.2 (Economy)		2023	4


Wall A

1:50

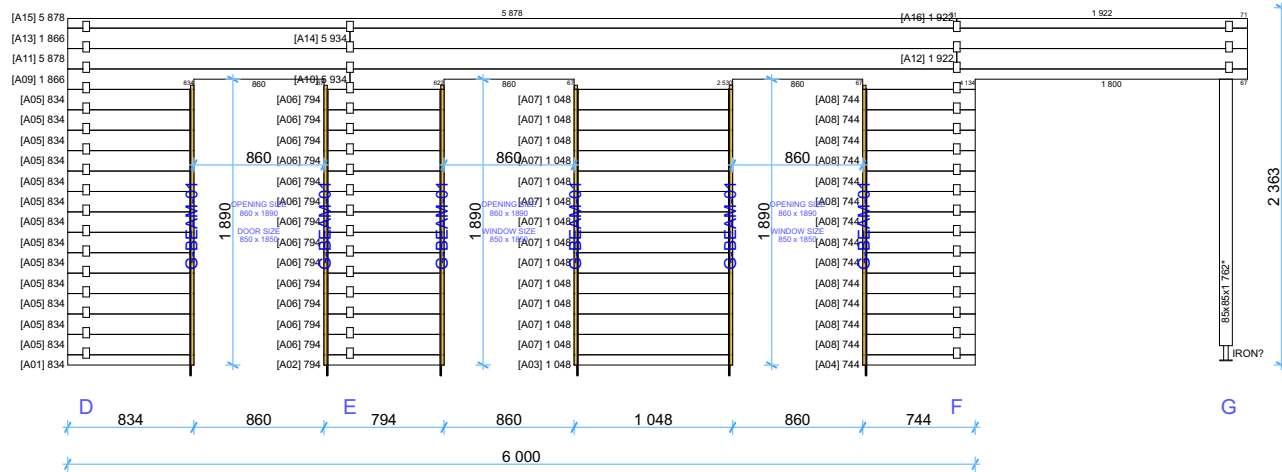


Wall B

1:50

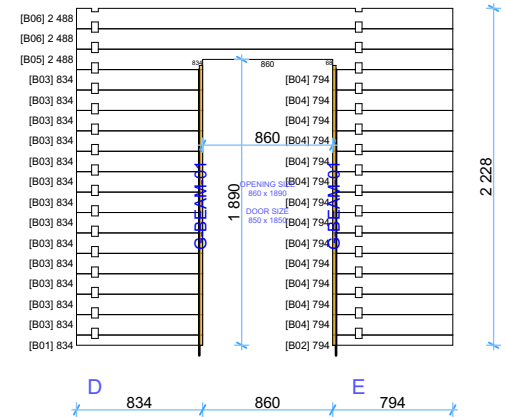

Wall C


1:50

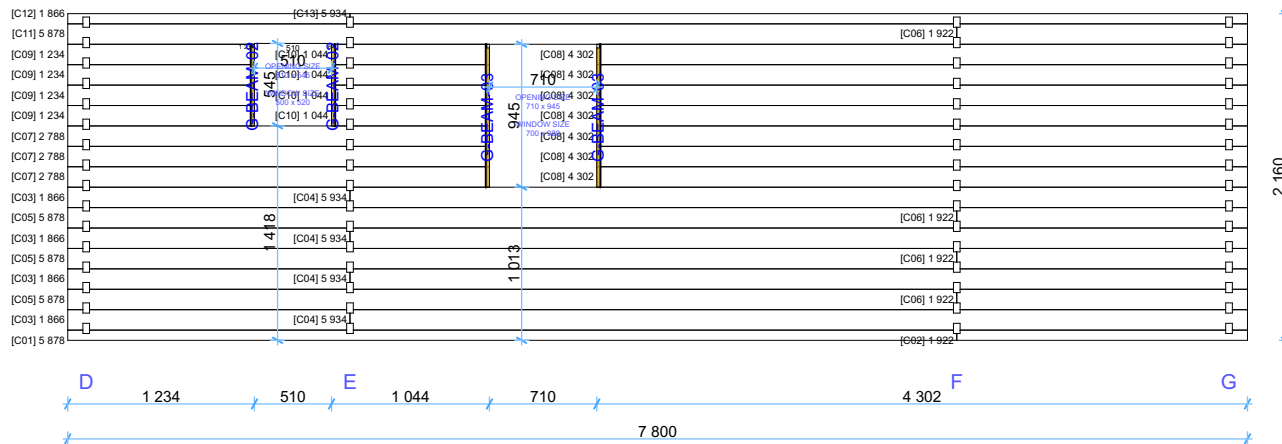

Thickness:	Project name:	Project ID:	Year:	Page:
44	Rico 4,04x7,8 v.2 (Economy)		2023	5


Wall D

1:50

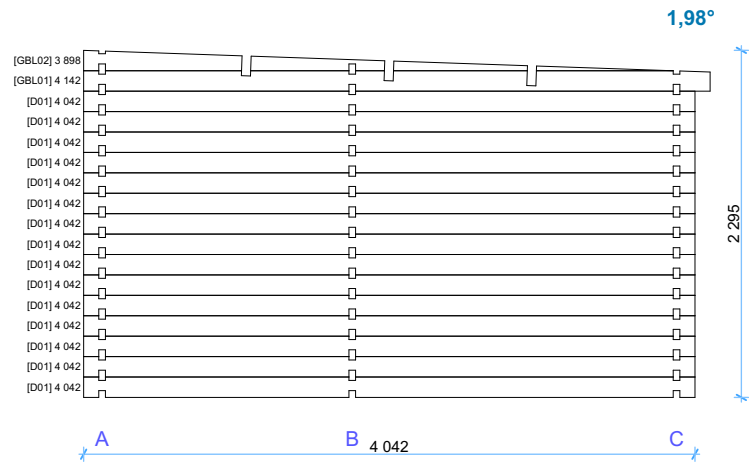


Wall E

1:50

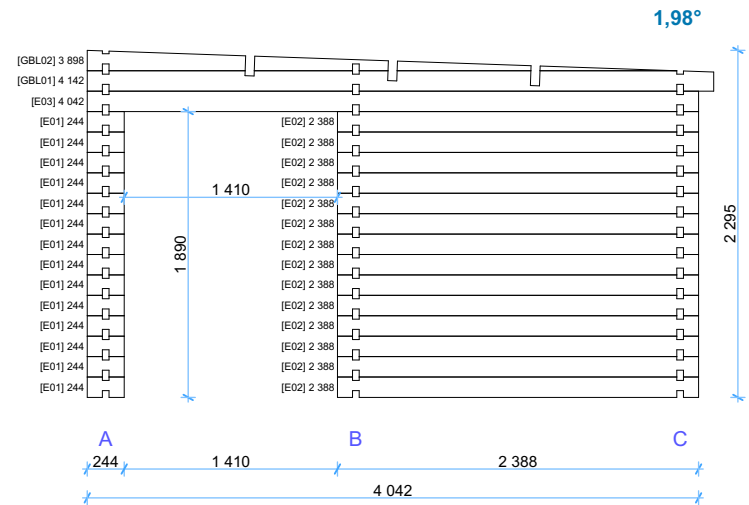


Wall F

1:50

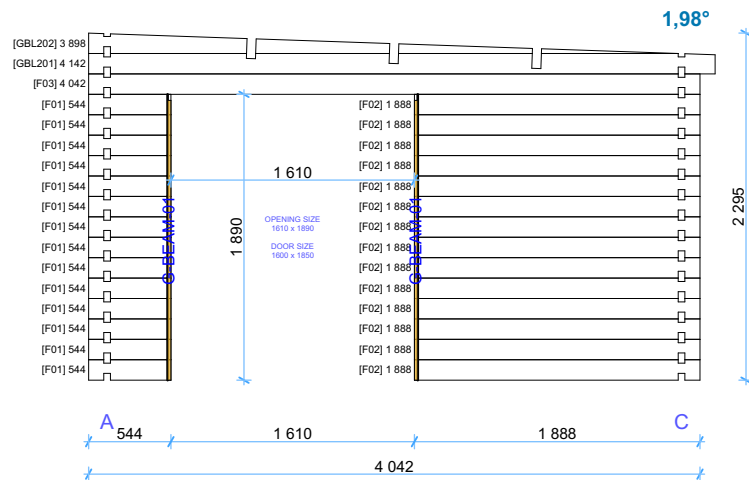





Wall G

1:50

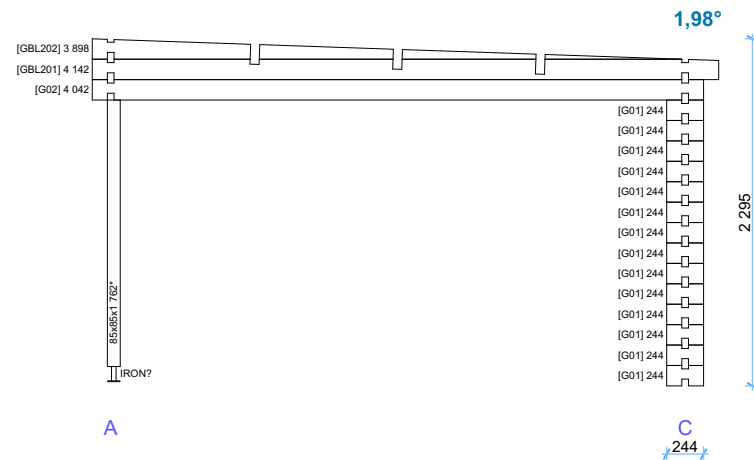

Thickness:	Project name:	Project ID:	Year:	Page:
44	Rico 4,04x7,8 v.2 (Economy)		2023	6

Windows and doors list

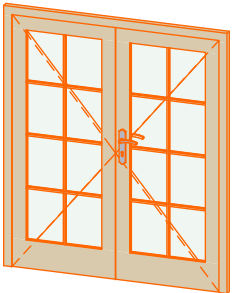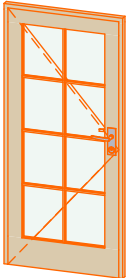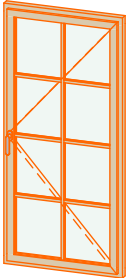Type-quality	Barcode	Wall Thickness	W x H Size	Orientation	Glazing	Quantity	3D Axonometry
Door - Economy	E18585-1	44	850×1 850	L	Full wood	1	
Door - Economy	EP185160-3	44	1 600×1 850	R	100% glass, double glazed	1	
Door - Economy	EP18585-3	44	850×1 850	L	100% glass, double glazed	1	
Window - Economy	EP18585	44	850×1 850	R	double glazed	2	
Window - Economy	EP5250	44	500×520	R	Double glazed	1	
Window - Economy	EP9270	44	700×920	R	Double glazed	1	