


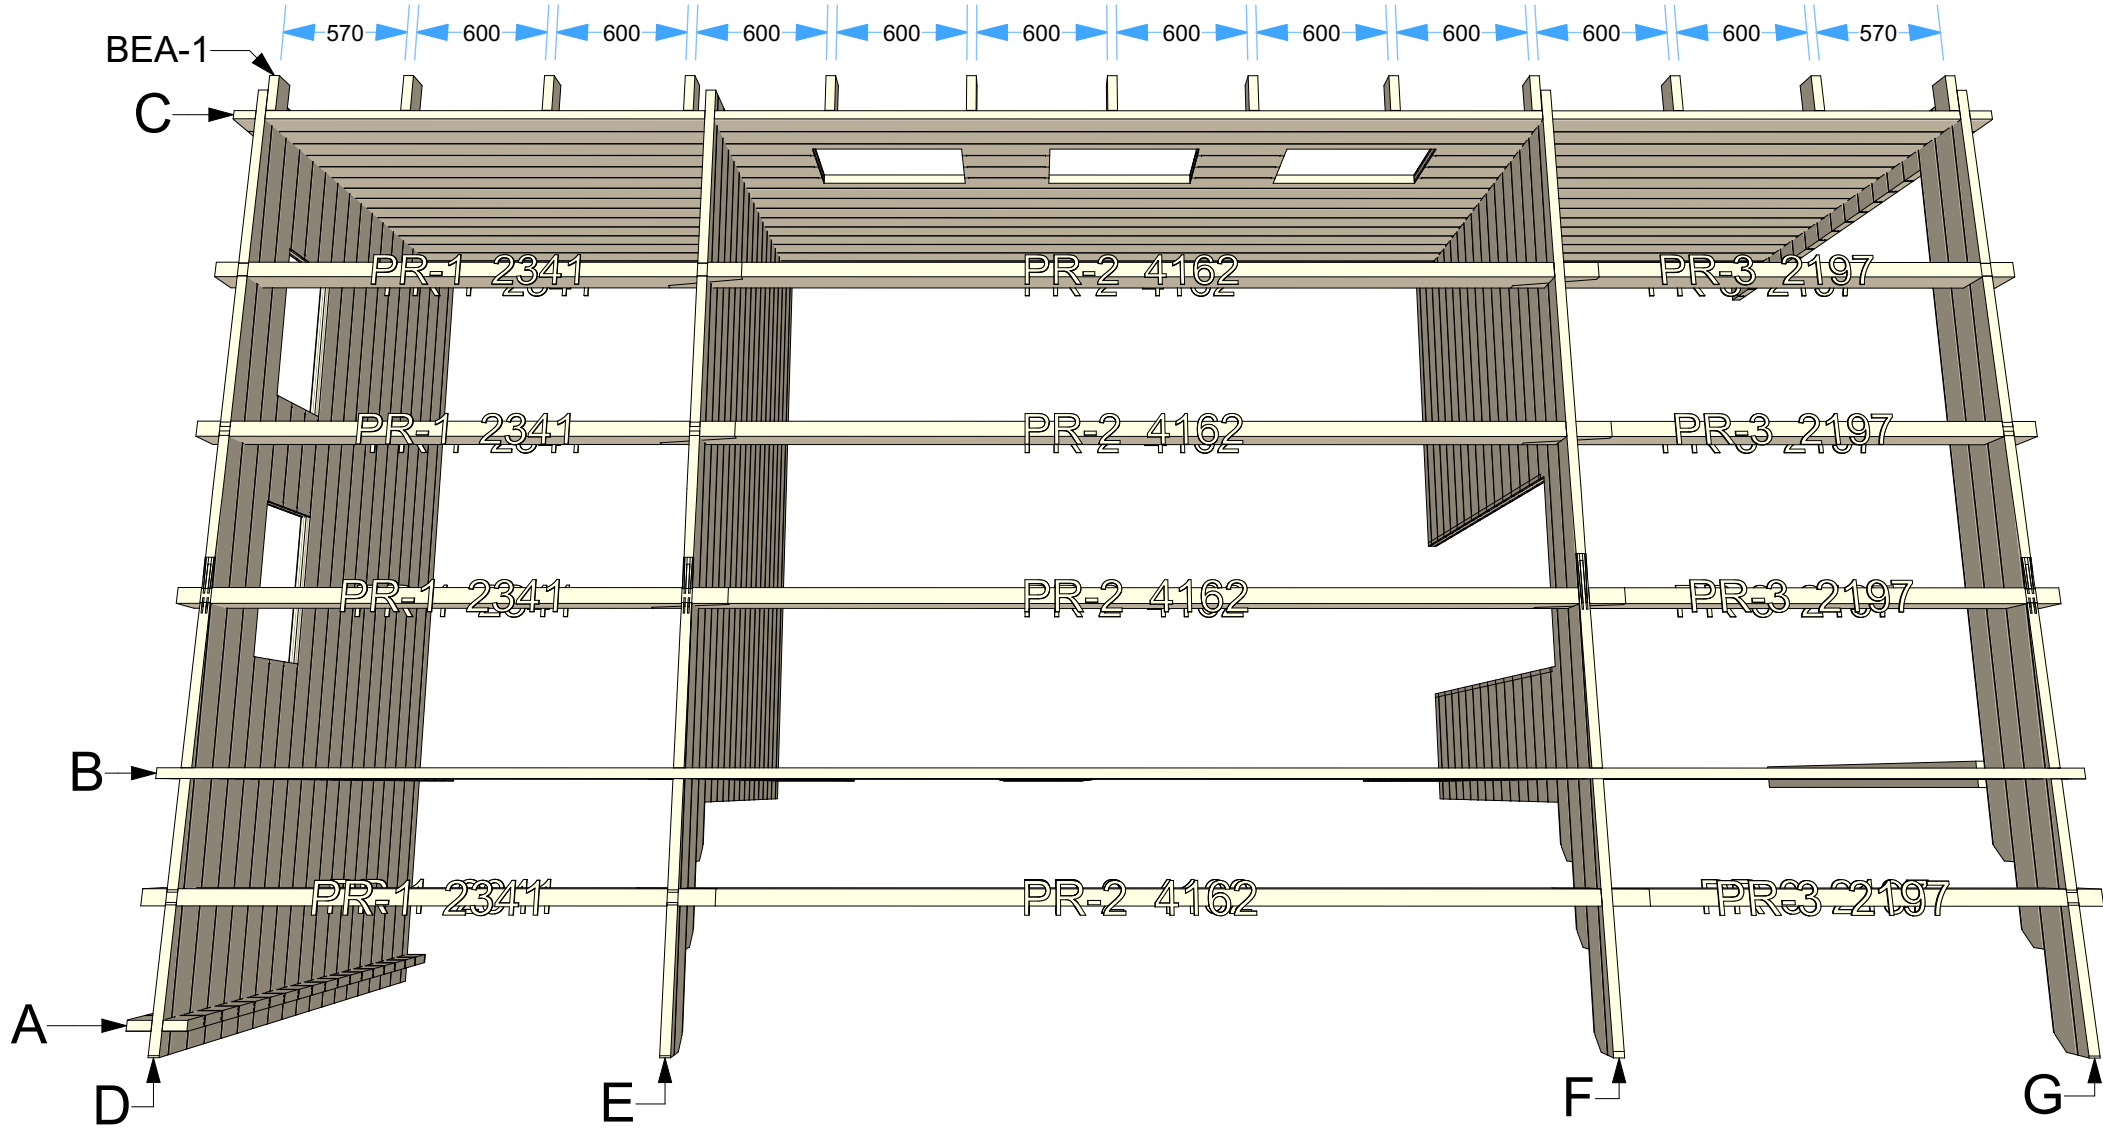

44 Bergen


Walls and purlins positions



Thickness:	Project name:	Project ID:	Year:	Page:
44	Bergen		2022	2


Floor bearers

1:50

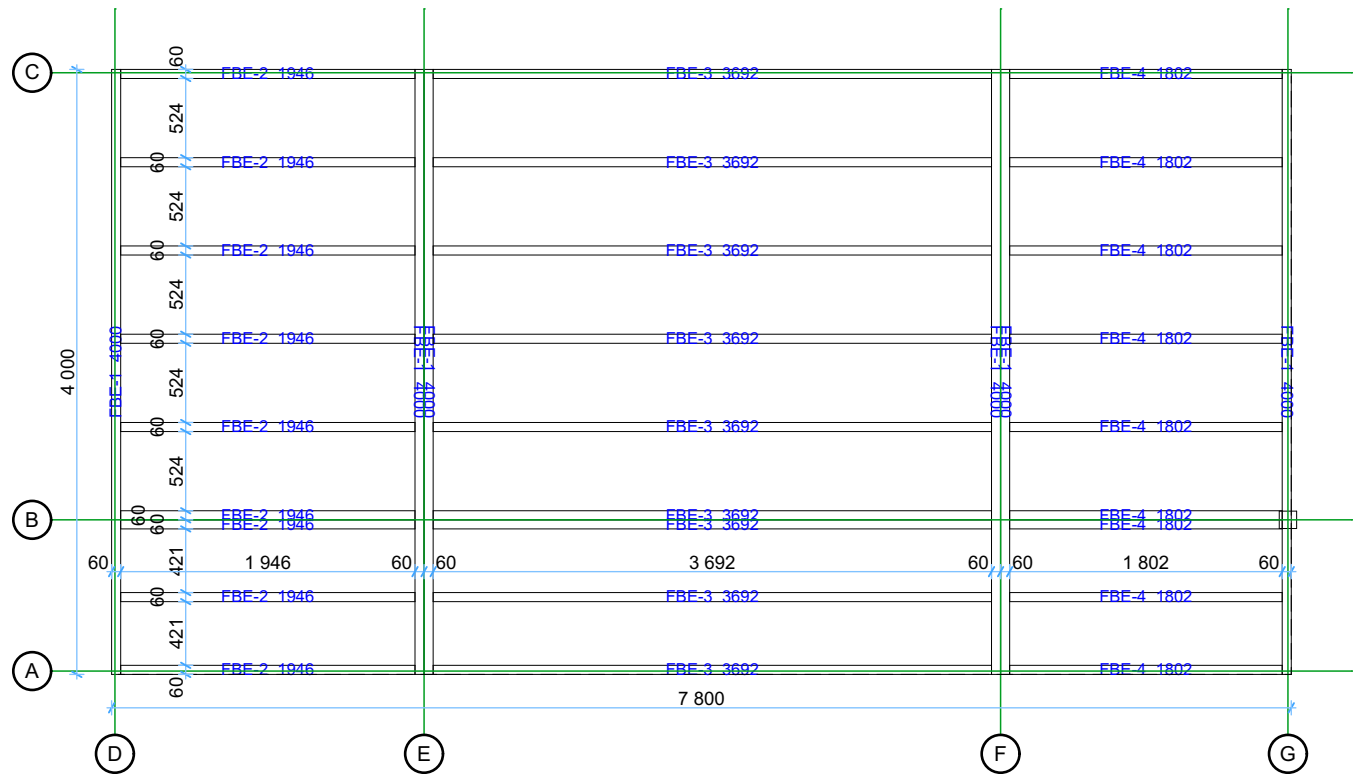


Floor and Terrace boards

1:50

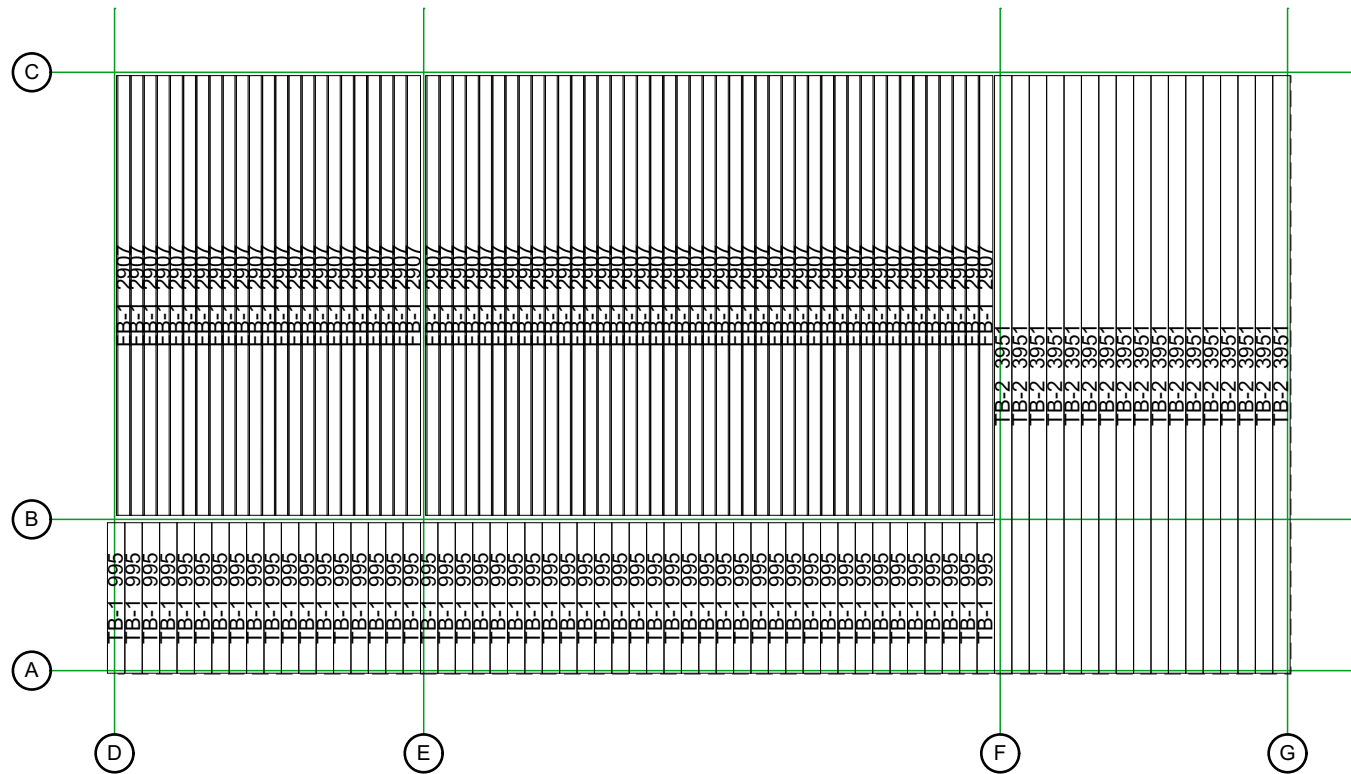


Ground floor plan

1:50

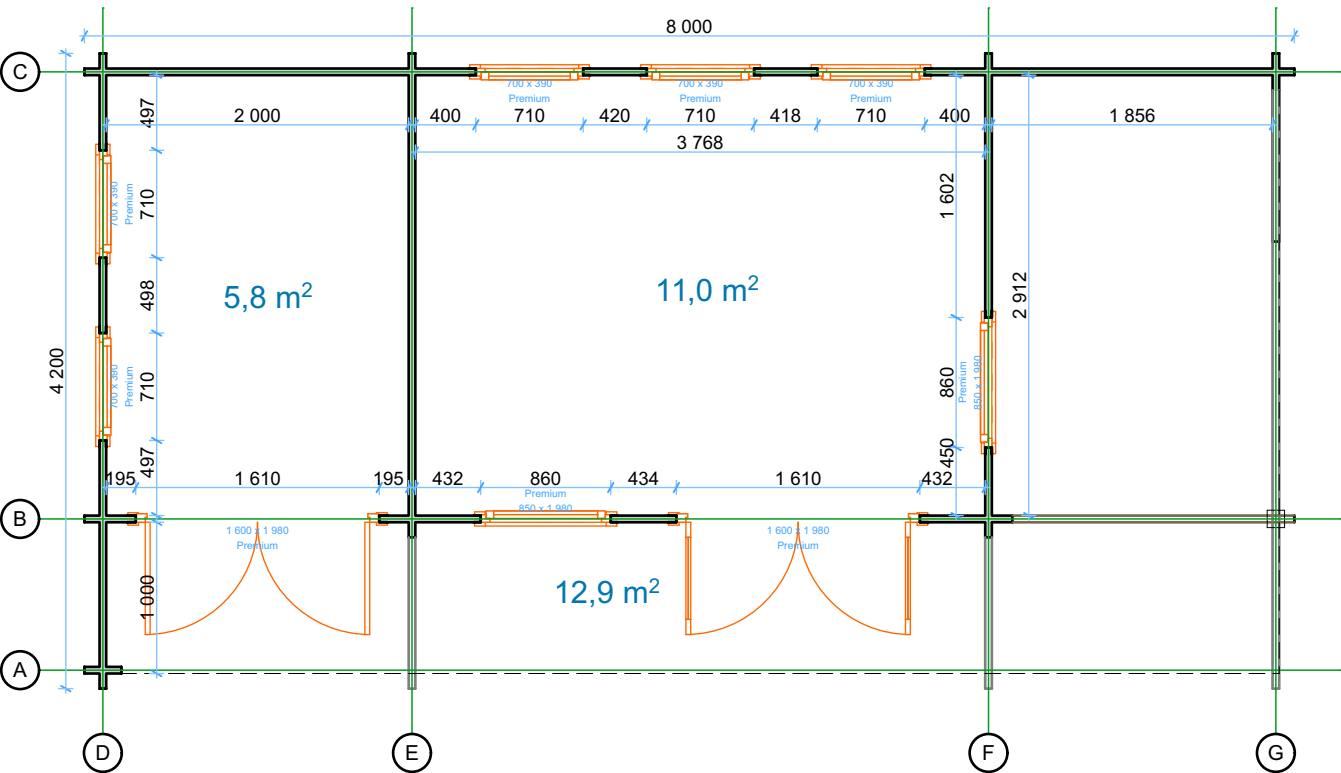


Roof boards

1:50

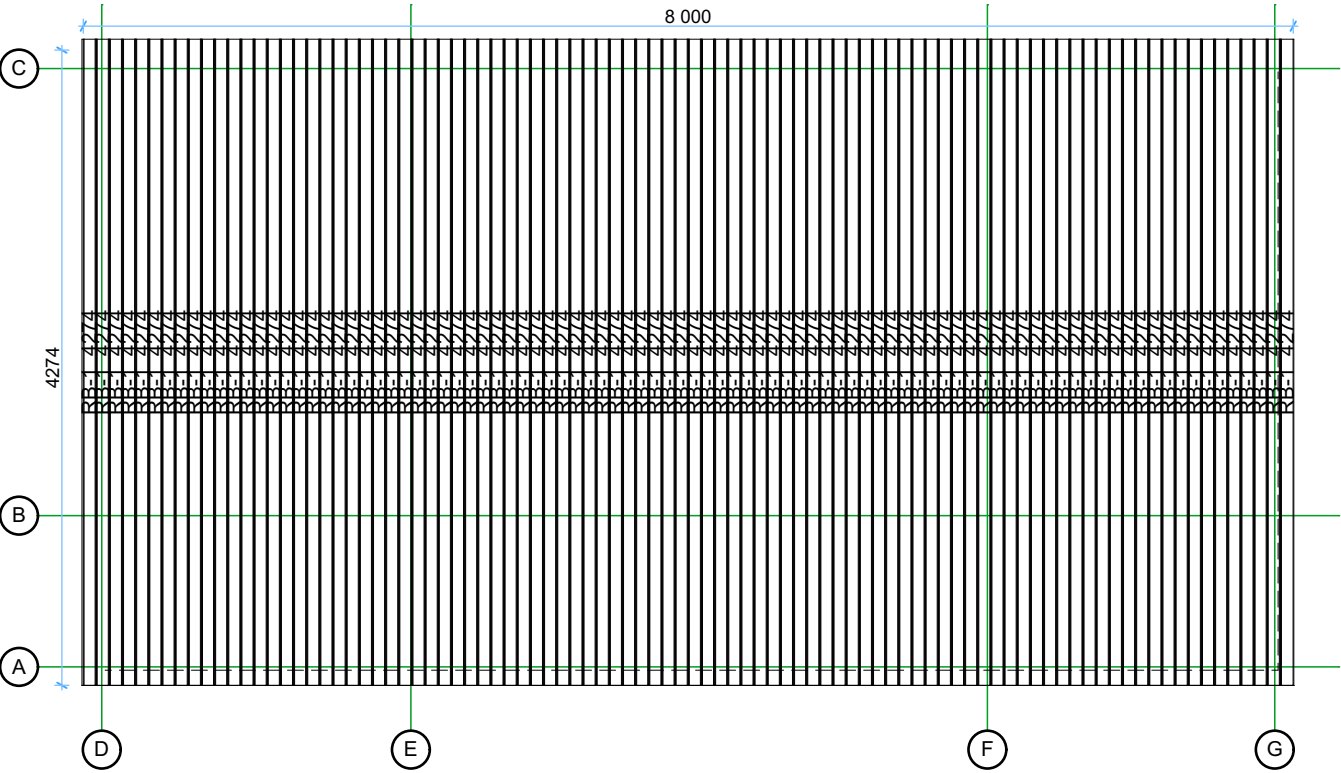


Wall A 1:50

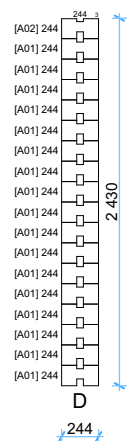

Wall B

1:50

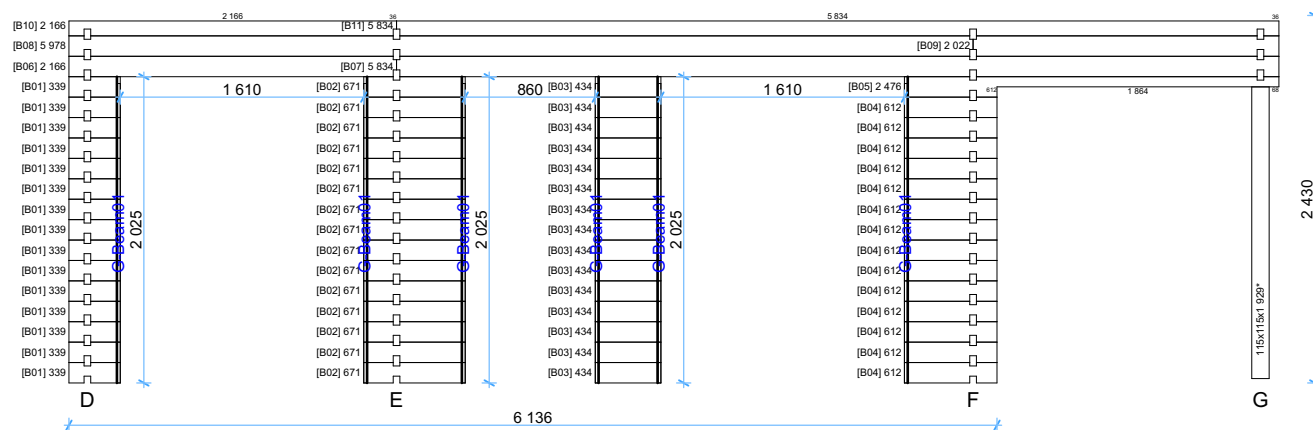


Thickness:	Project name:	Project ID:	Year:	Page:
44	Bergen		2022	5

1:50




1:50

1:50

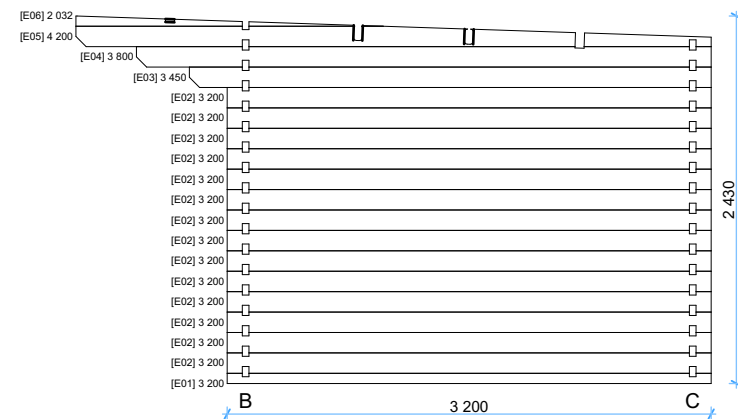


Thickness:	Project name:	Project ID:	Year:	Page:
44	Bergen		2022	6




Wall F 1:50

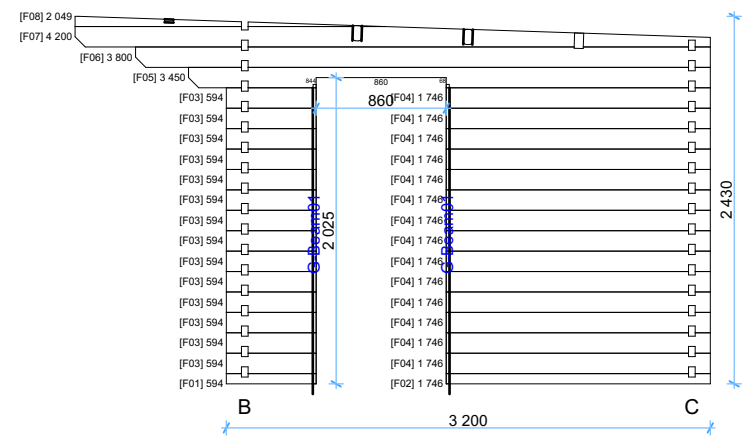

Wall G 1:50

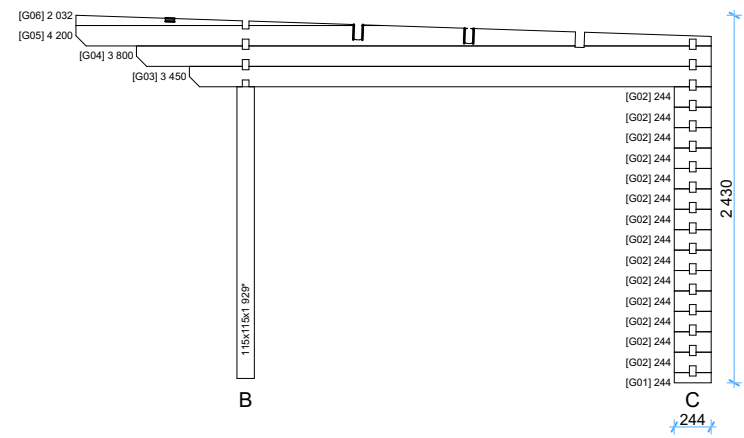

Thickness:	Project name:	Project ID:	Year:	Page:
44	Bergen		2022	7

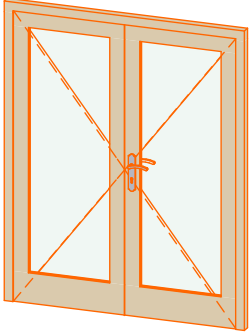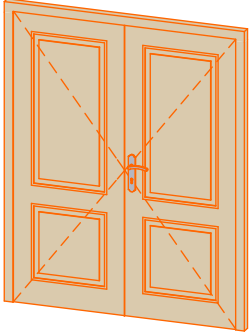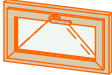Windows and doors list					
Type-quality	W x H Size	Orientation	Glazing	Quantity	3D Axonometry
Door - Premium	1 600×1 980	R	100%, double glazed	1	
Door - Premium	1 600×1 980	R	Full wood	1	
Window - Premium	700×390		Double glazed	5	
Window - Premium	850×1 980	R	Double glazed	2	