


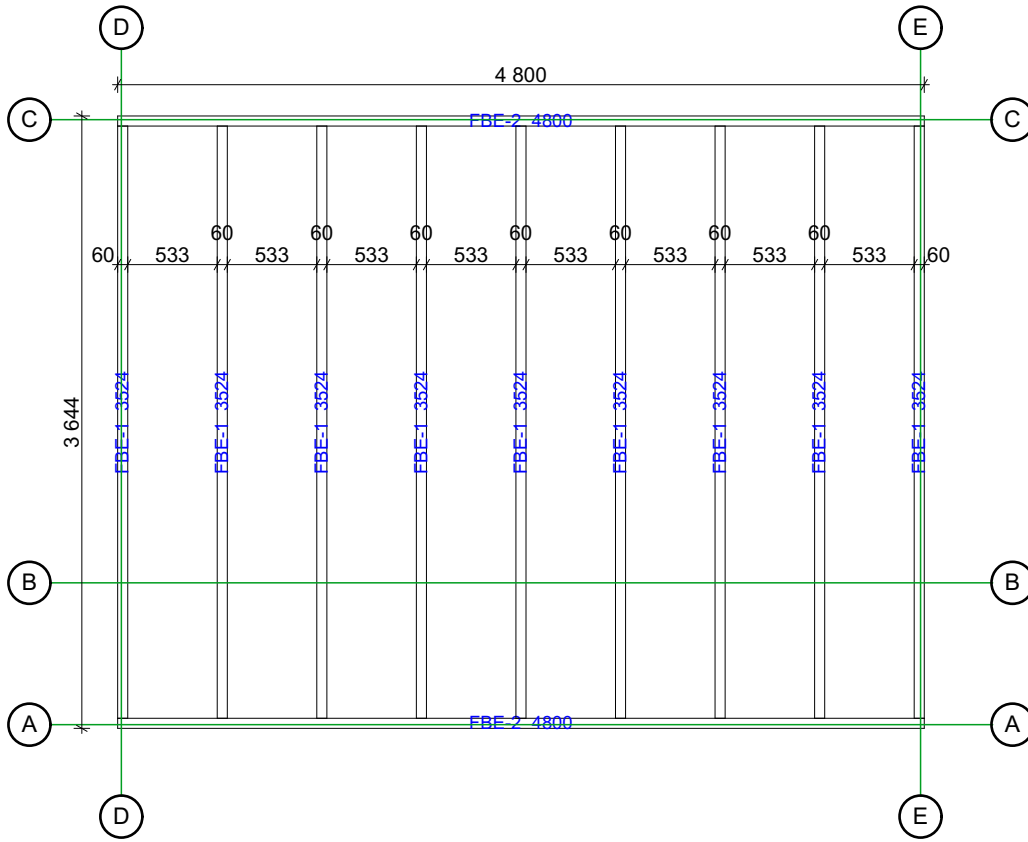

44 Nuuk 5x3,844


Floor bearers

1:45



Ground floor plan


1:45

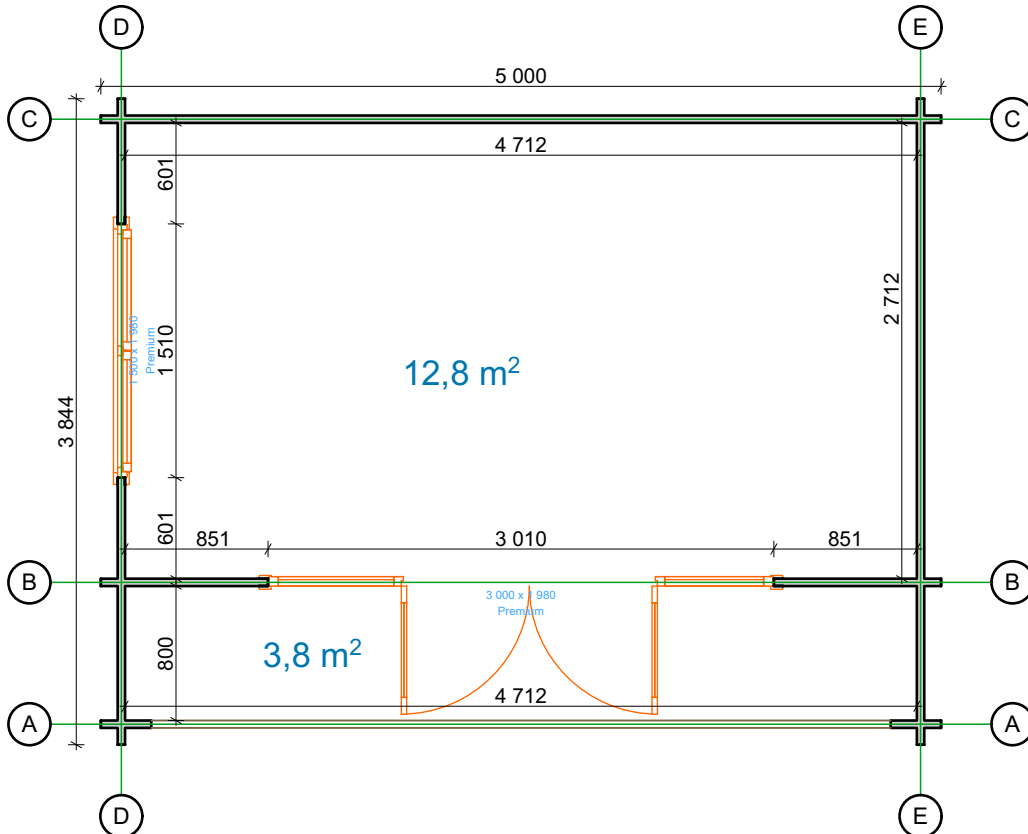

Thickness:	Project name:	Project ID:	Year:	Page:
44	Nuuk 5x3,844		2022	2


Floor boards

1:45

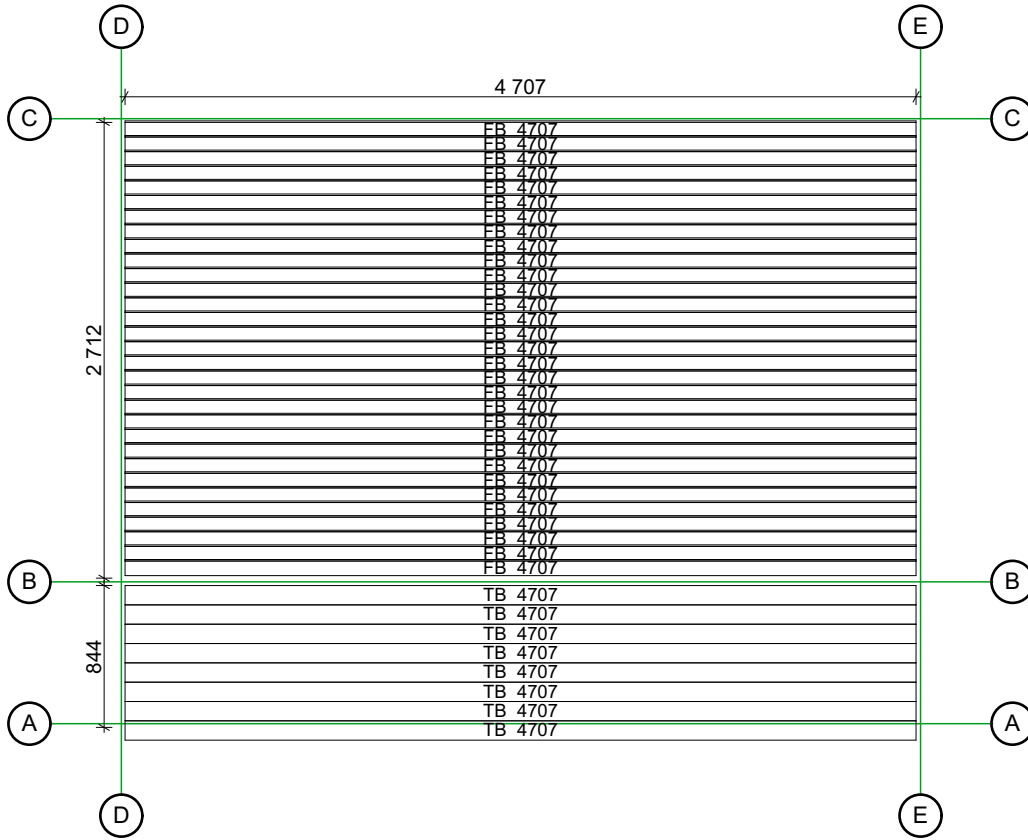


Roof boards

1:45

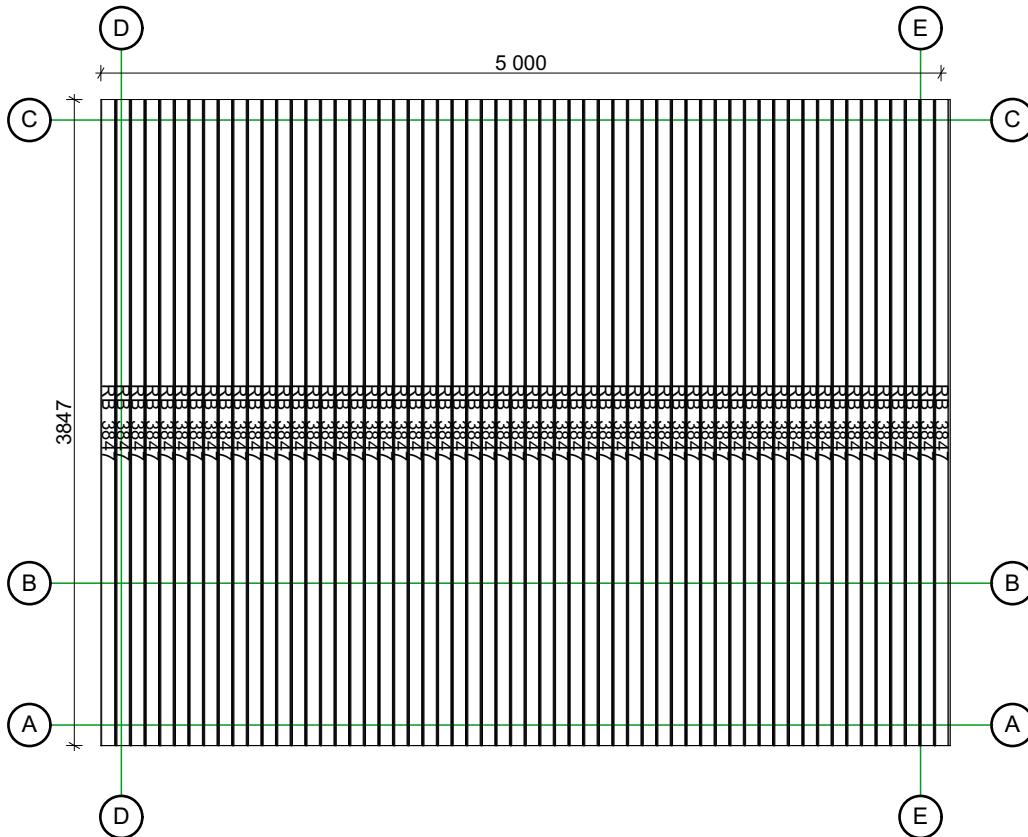

Thickness:	Project name:	Project ID:	Year:	Page:
44	Nuuk 5x3,844		2022	3


Walls and purlins positions

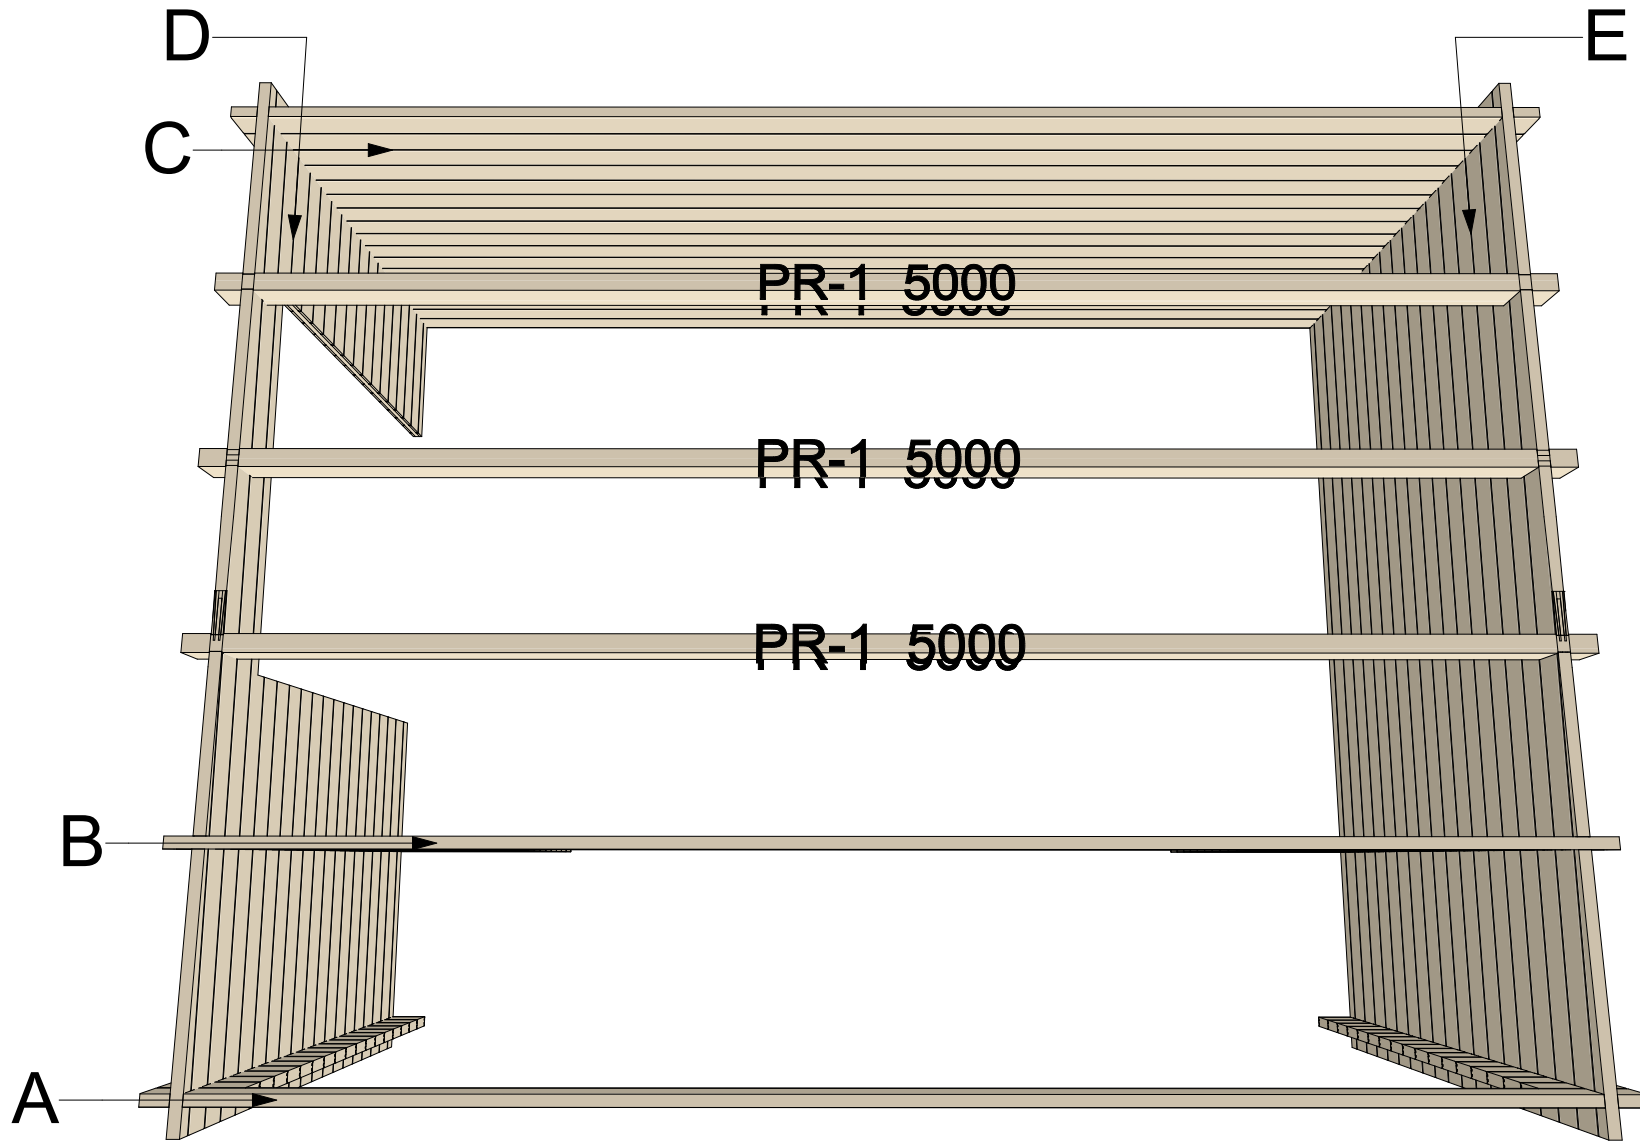

Thickness:	Project name:	Project ID:	Year:	Page:
44	Nuuk 5x3,844		2022	4


Wall A

1:40

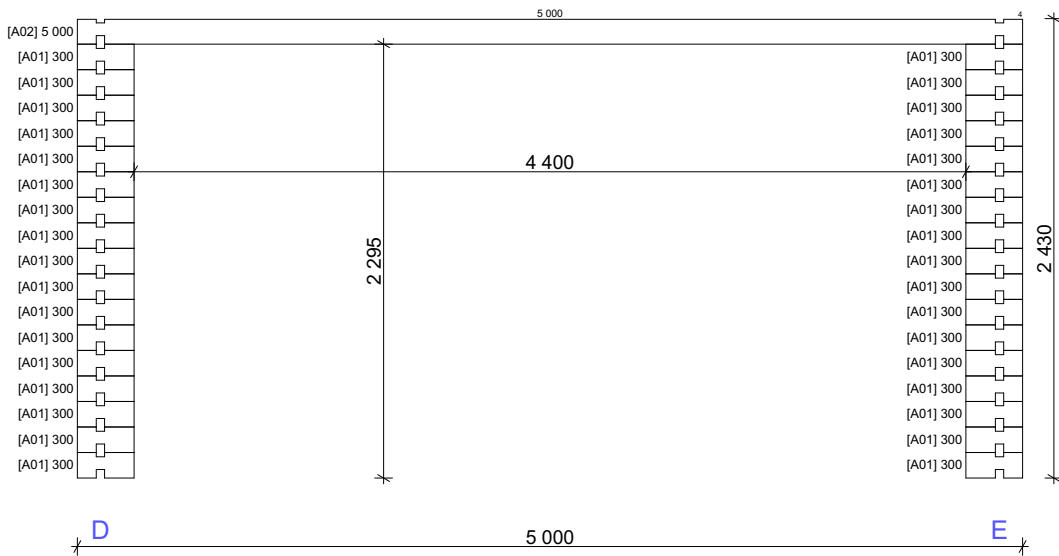


Wall B

1:40

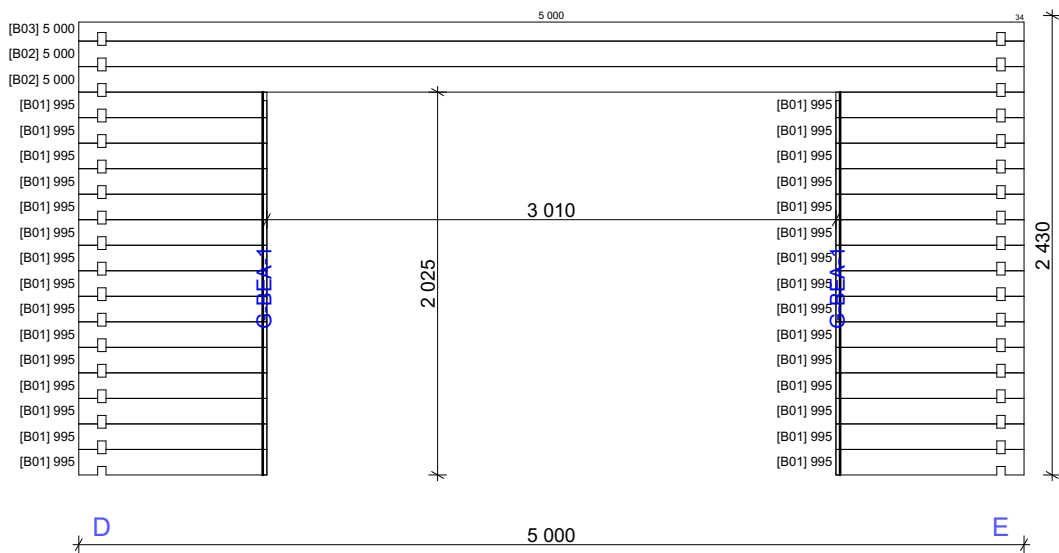

Wall C

1:40

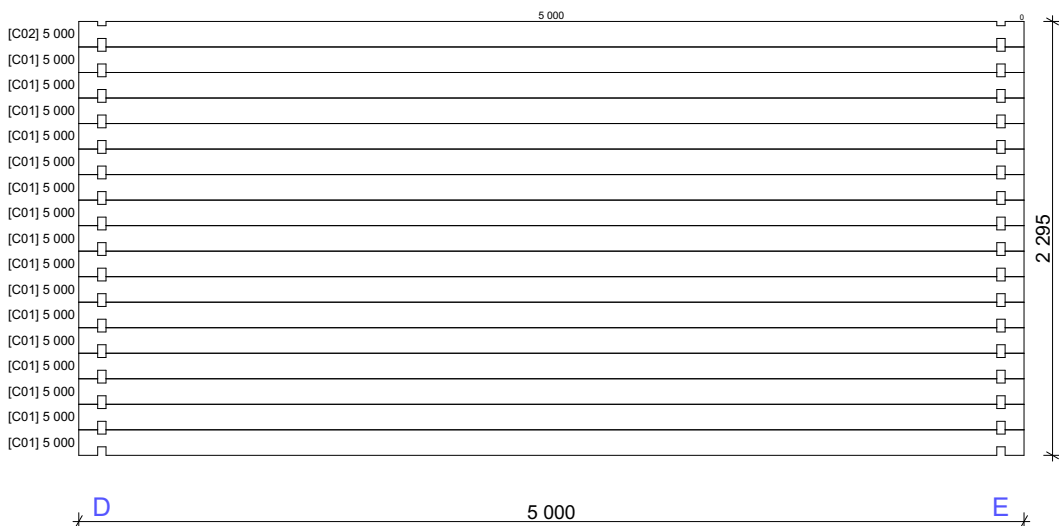

Thickness:

Project name:

Project ID:

Year:

Page:


44

Nuuk 5x3,844

2022

5

44mm Nuuk 5x3,844 Windows and doors list

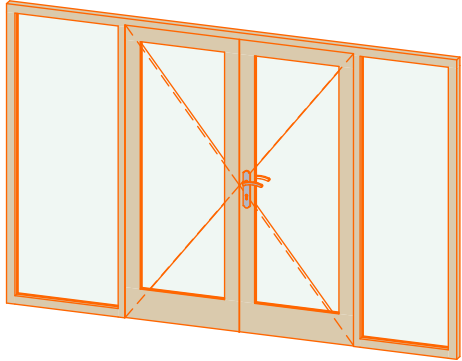Type-quality	W x H Size	Orientation	Glazing	Quantity	3D Axonometry
Door - Premium	3 000×1 980	R	100%, double glazed	1	
Window - Premium	1 500×1 980		Double glazed	1	