


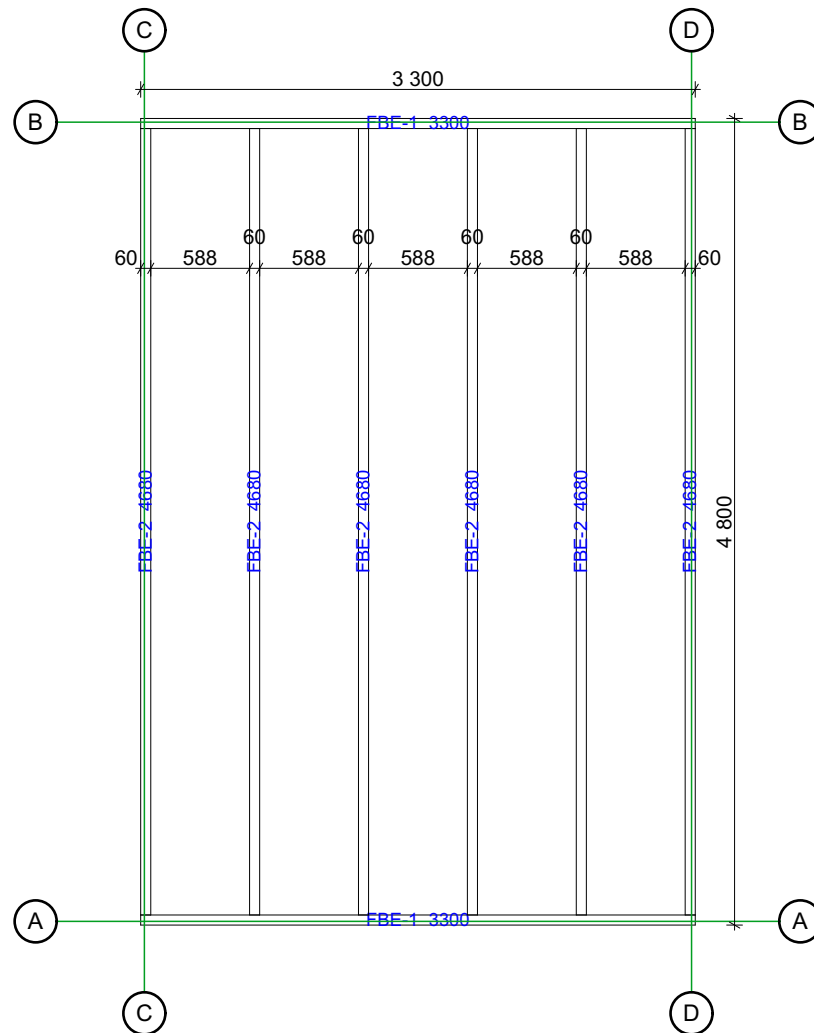

Thickness:	Project name:	Project ID:	Year:	Page:
44	Oden 5x3,5		2022	1


Floor bearers

1:45



Ground floor plan


1:45

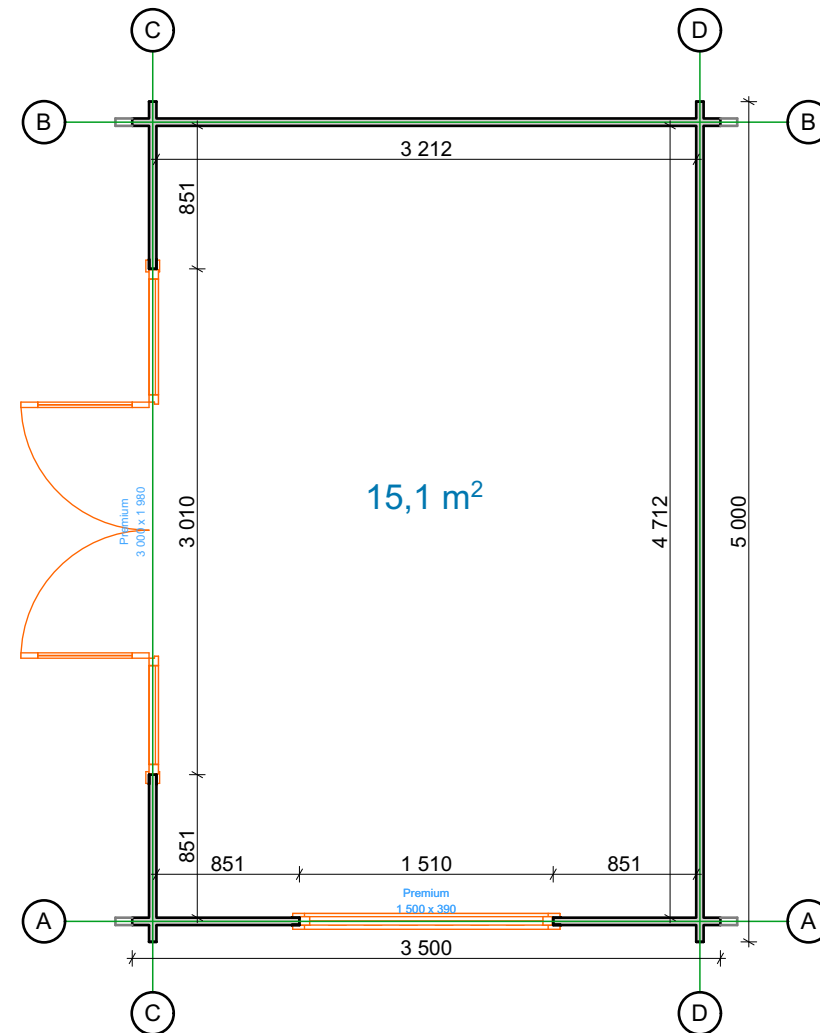

Thickness:	Project name:	Project ID:	Year:	Page:
44	Oden 5x3,5		2022	2


Floor boards

1:45

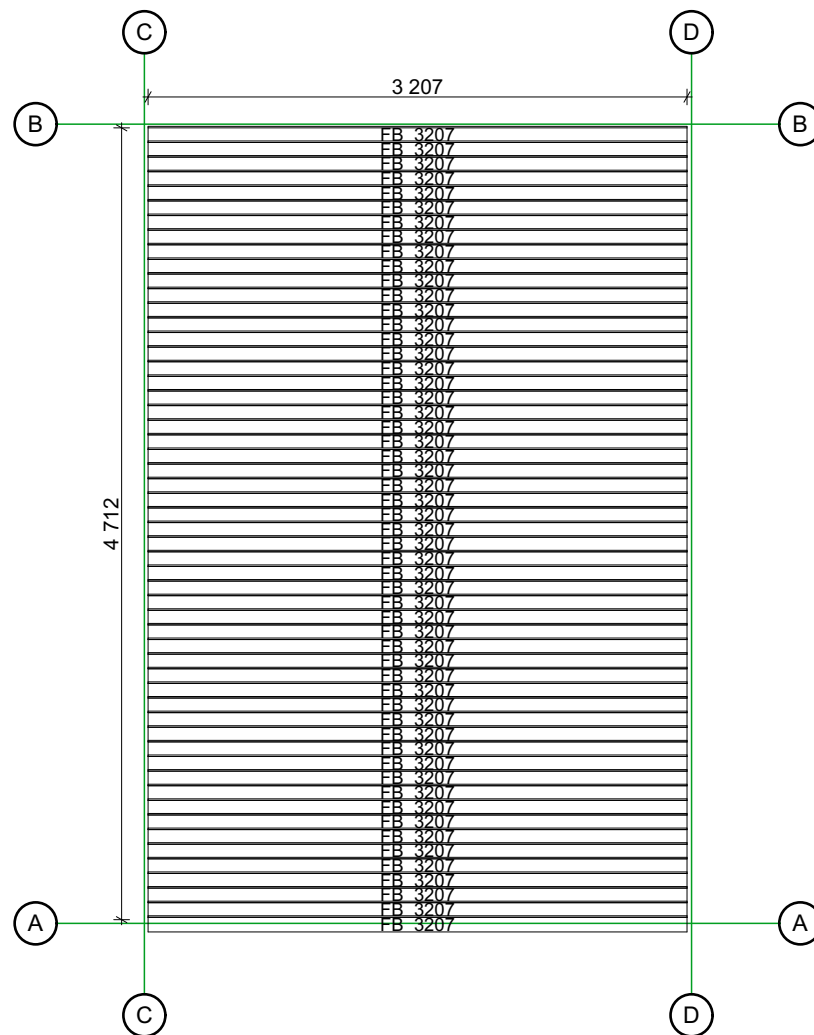


Roof boards

1:45

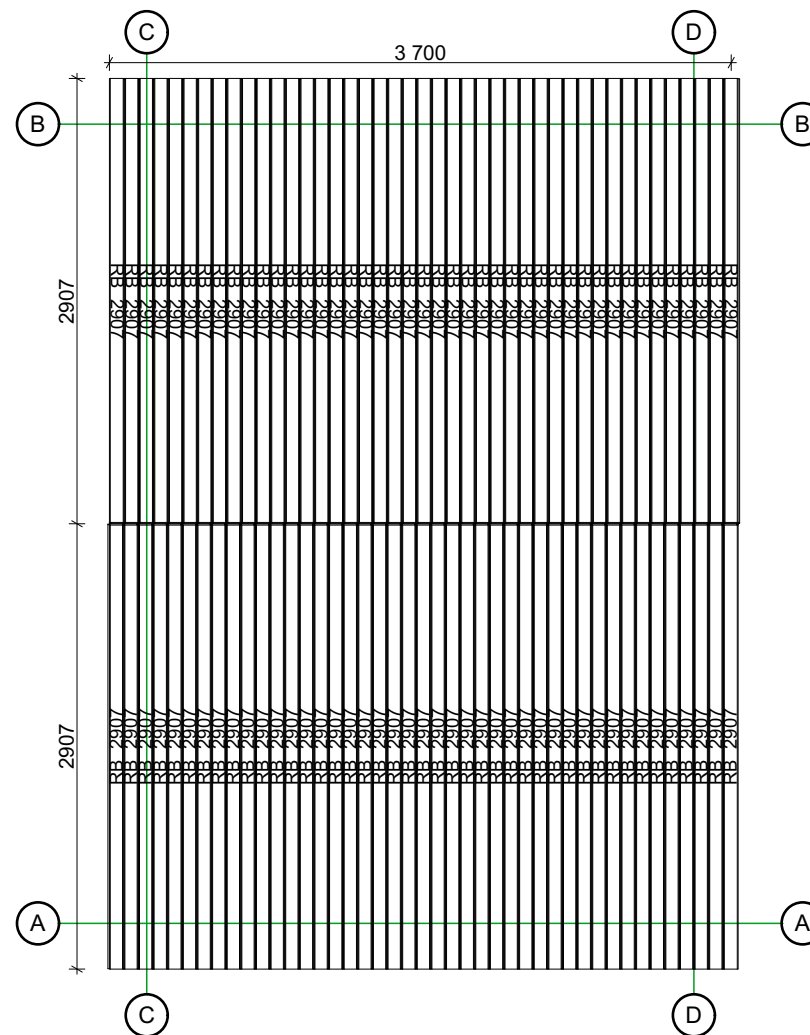

Thickness:	Project name:	Project ID:	Year:	Page:
44	Oden 5x3,5		2022	3


Walls and purlins positions

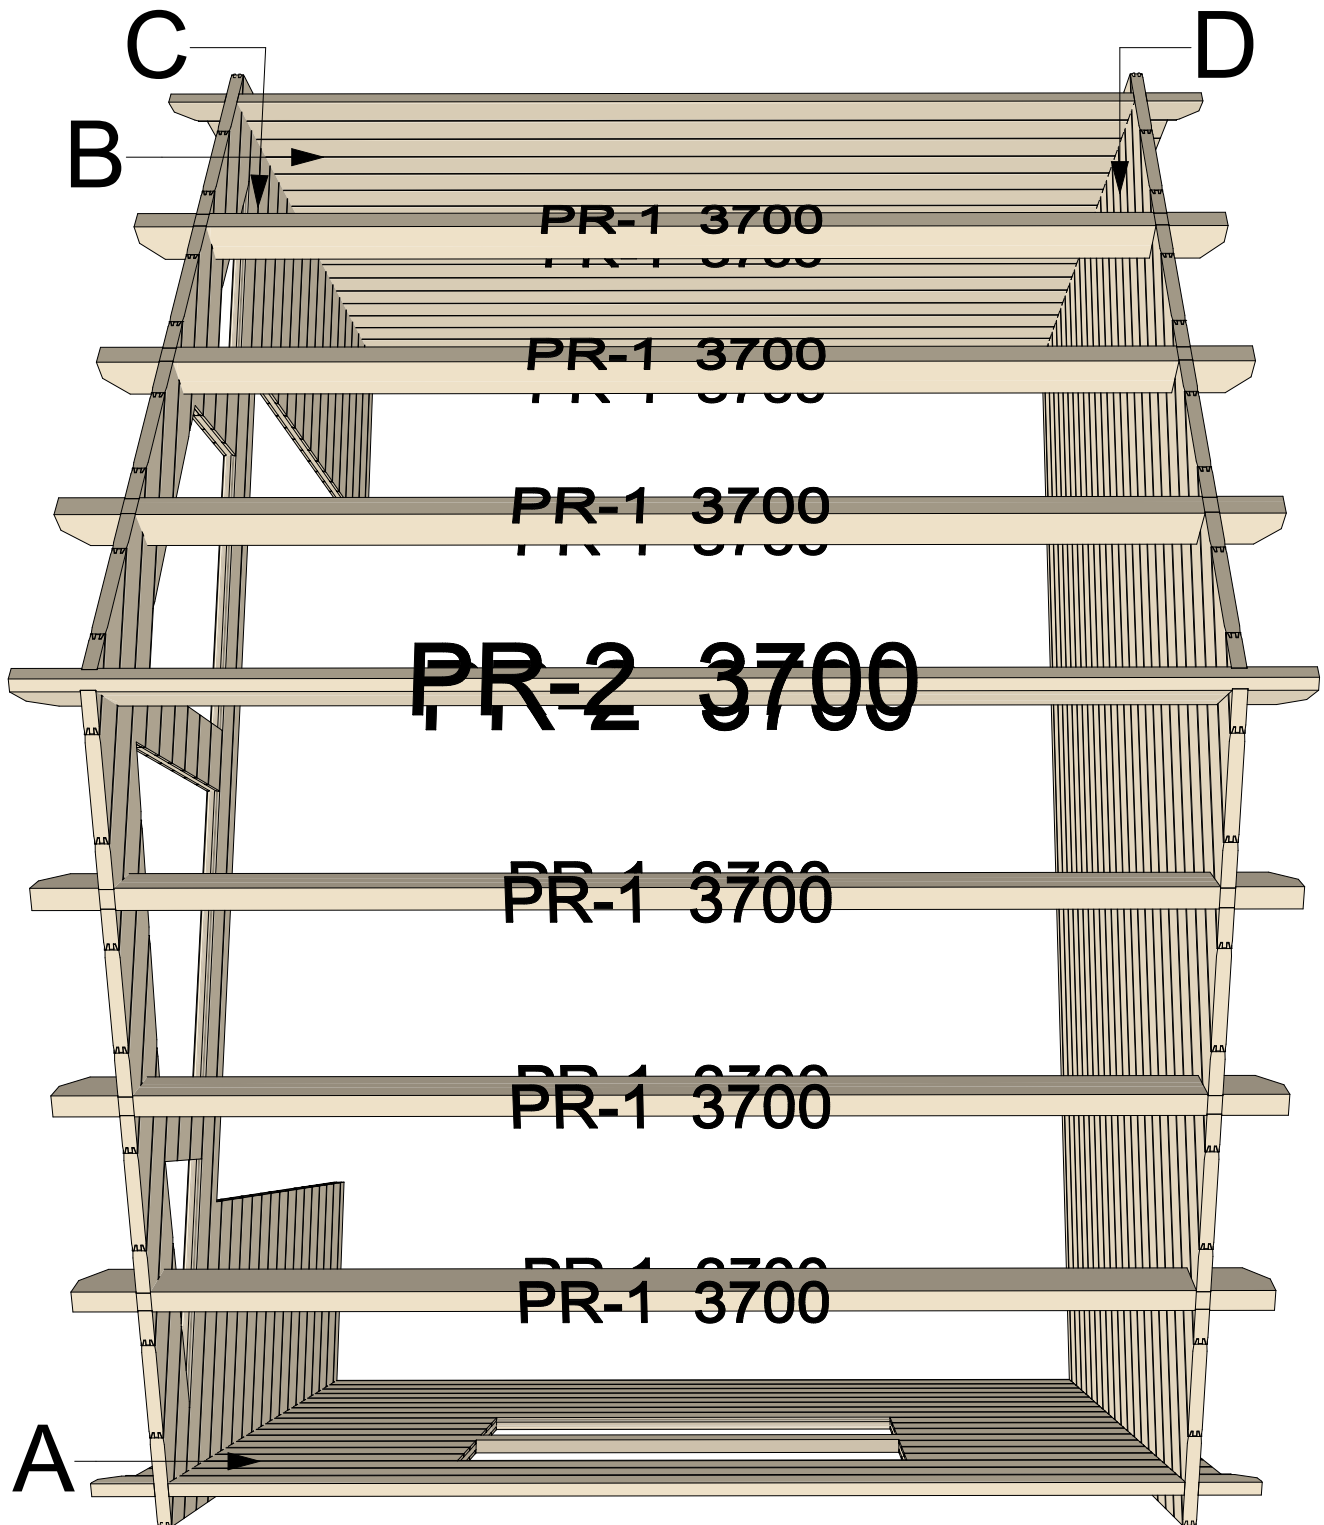

Thickness:	Project name:	Project ID:	Year:	Page:
44	Oden 5x3,5		2022	4


Wall A

1:40

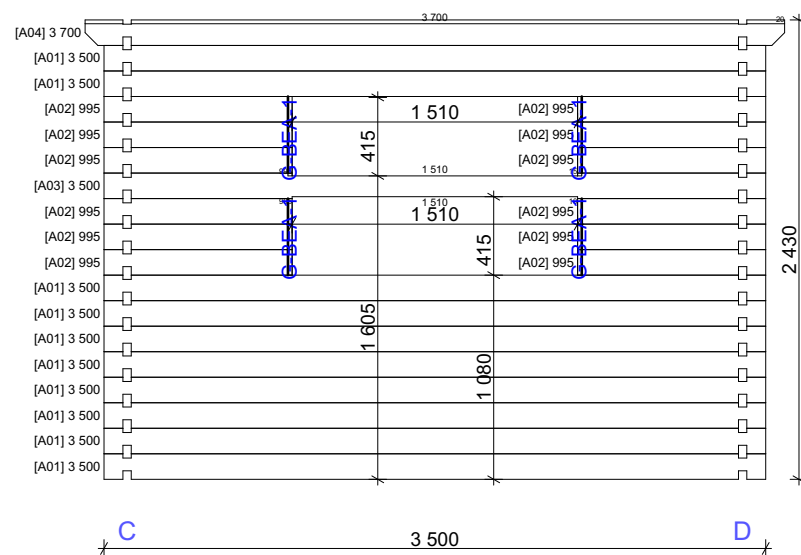

Wall B


1:40

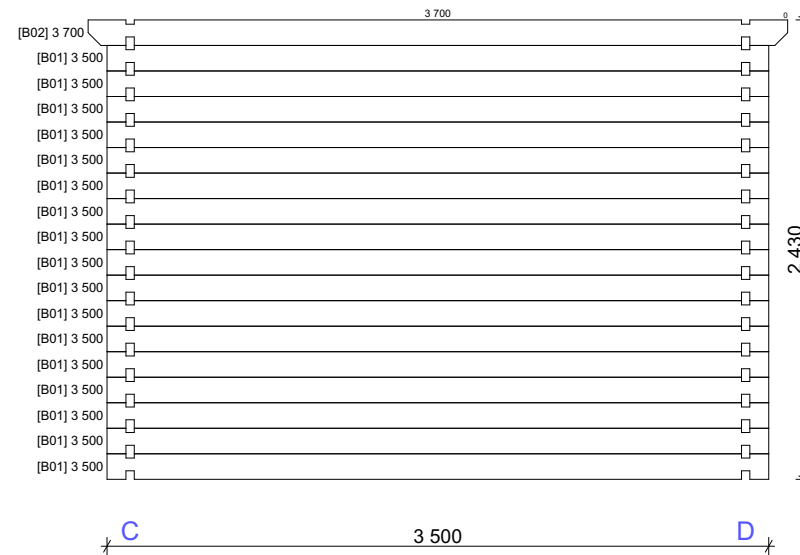

Thickness:	Project name:	Project ID:	Year:	Page:
44	Oden 5x3,5		2022	5


Wall C






1:40

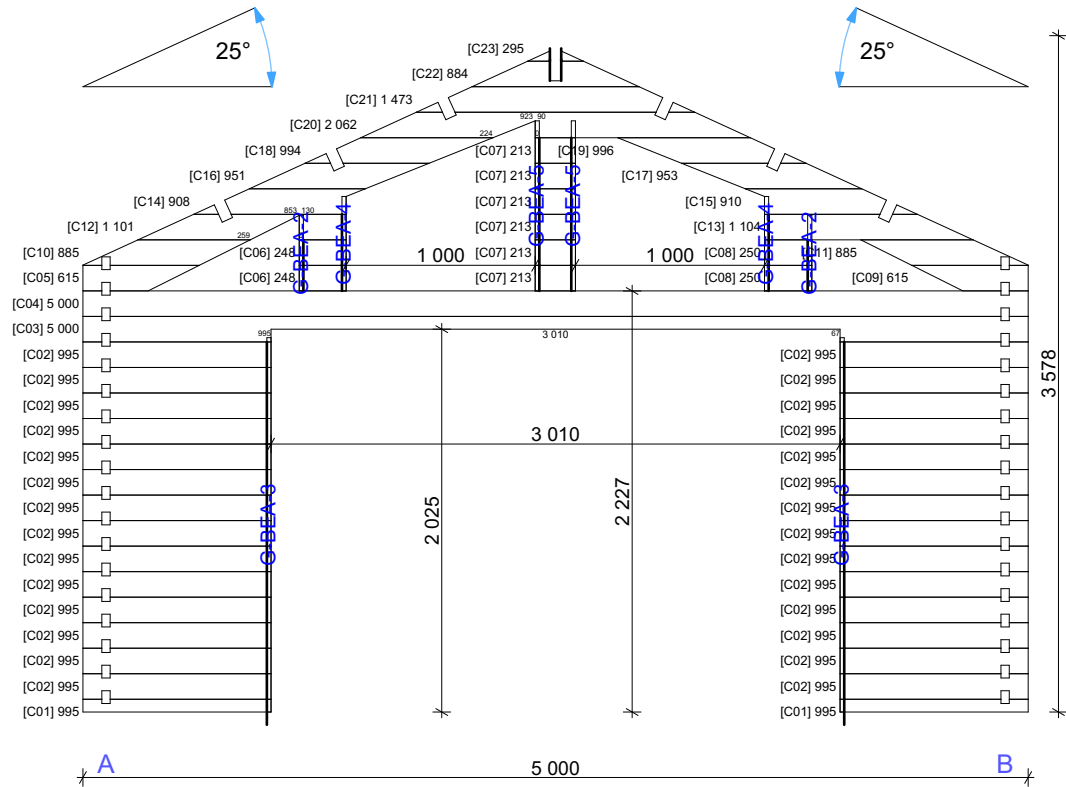

Wall D

1:40

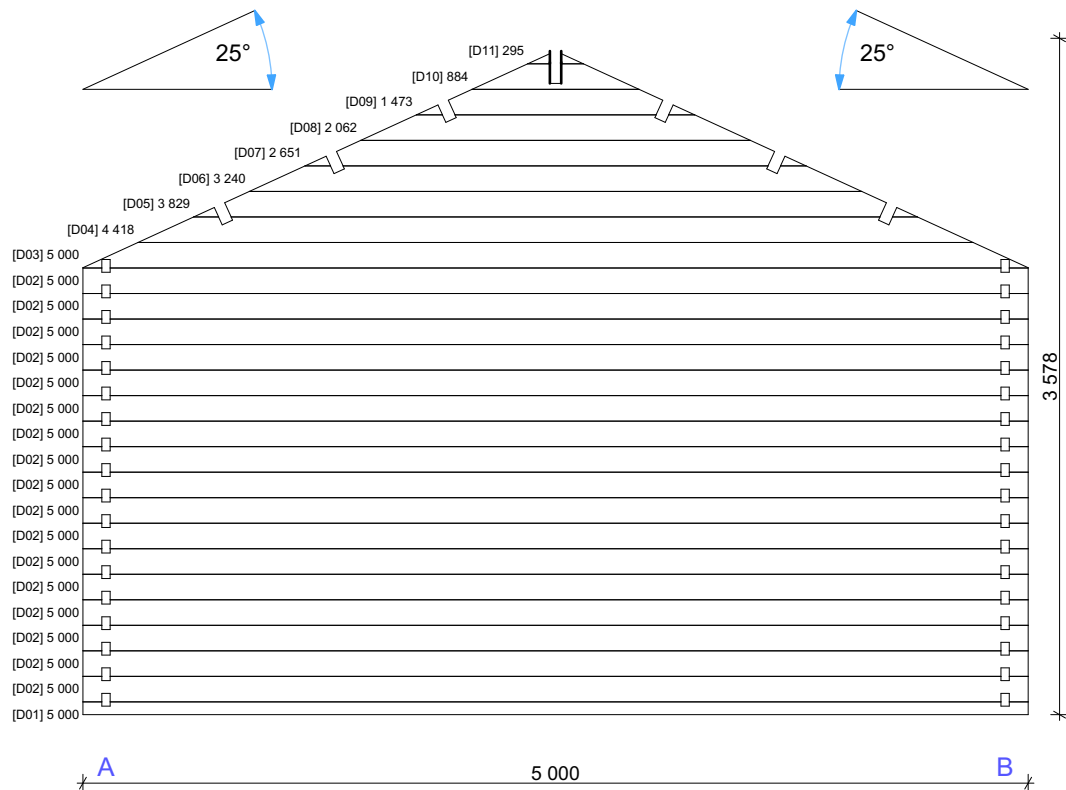

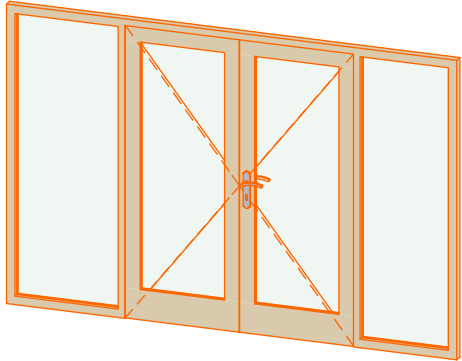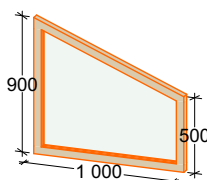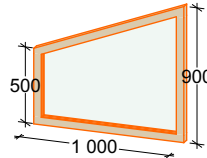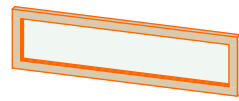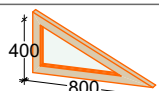44mm Oden 5x3,5 Windows and doors list					
Type-quality	W x H Size	Orientation	Glazing	Quantity	3D Axonometry
Door - Premium	3 000×1 980	R	100%, double glazed	1	
Window - Premium	1 000×900		Double glazed, left	1	
Window - Premium	1 000×900		Double glazed, right	1	
Window - Premium	1 500×390		Double glazed	2	
Window - Premium	800×400		Double glazed, left	1	
Window - Premium	800×400		Double glazed, right	1	