




**28 Alva 4x4**

# Walls and purlins positions

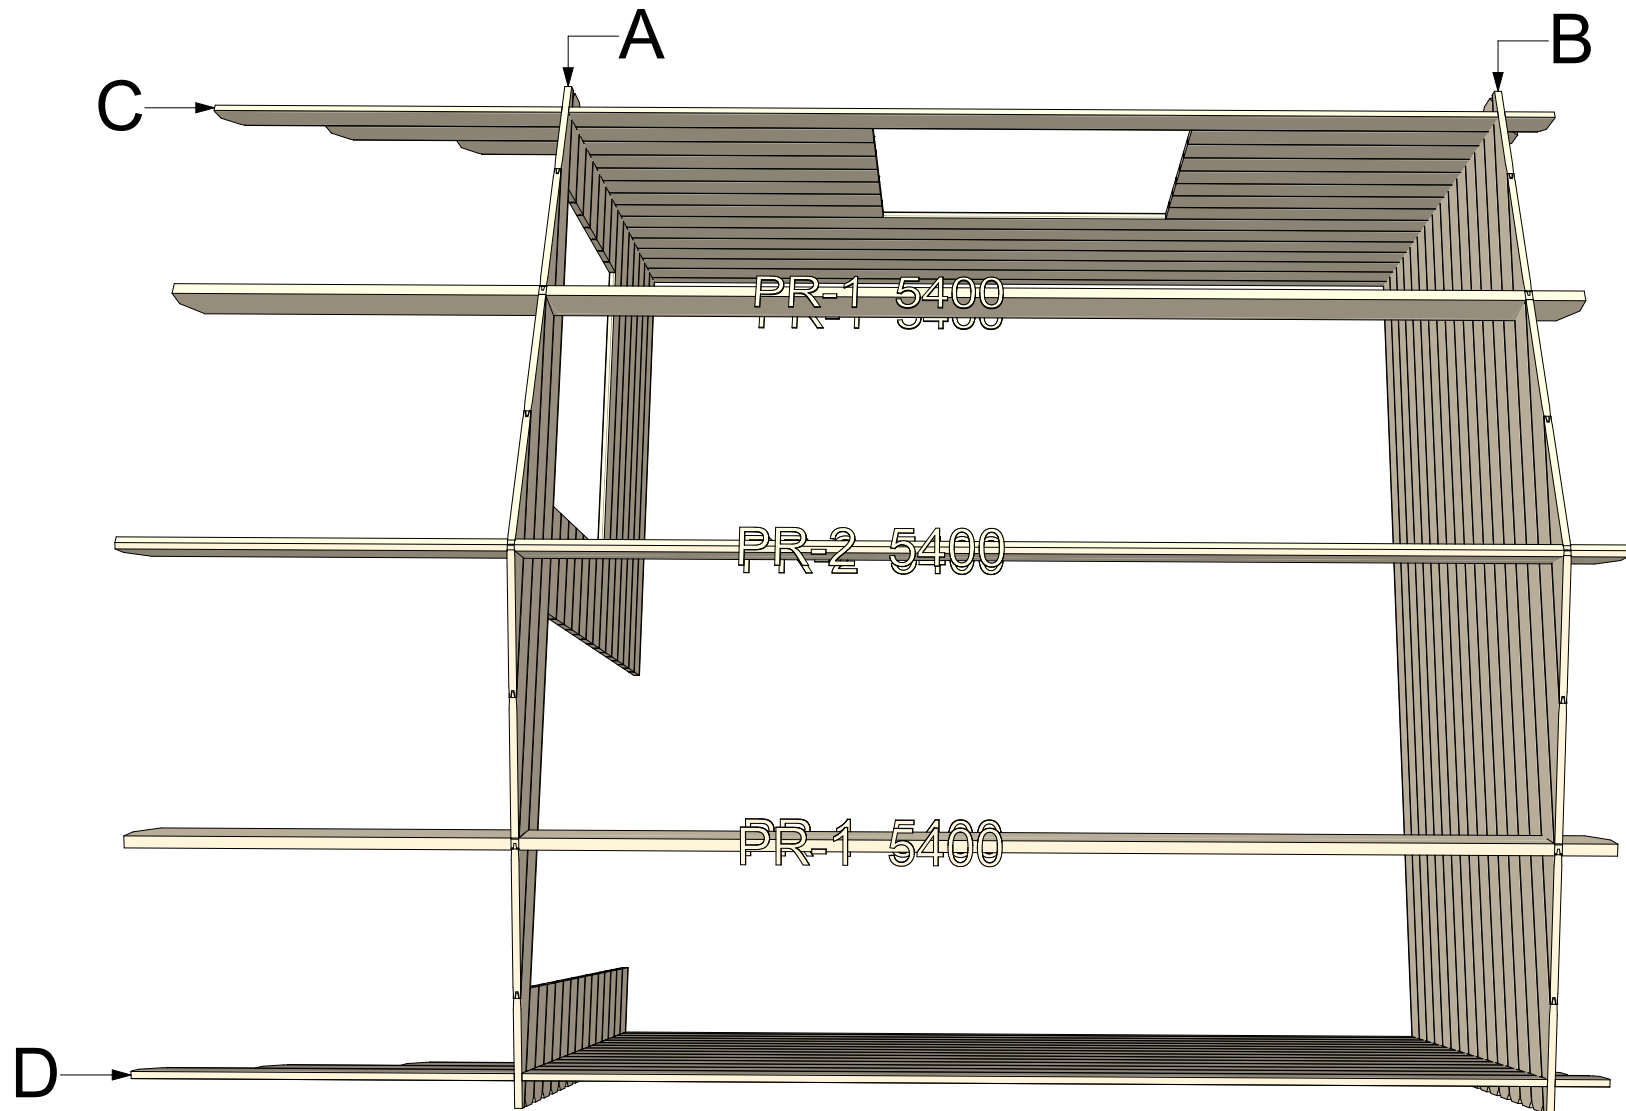



Thickness:	Project name:	Project ID:	Year:	Page:
28	Alva	4x4	2022	2

Floor bearers

1:40

Floor boards


1:40

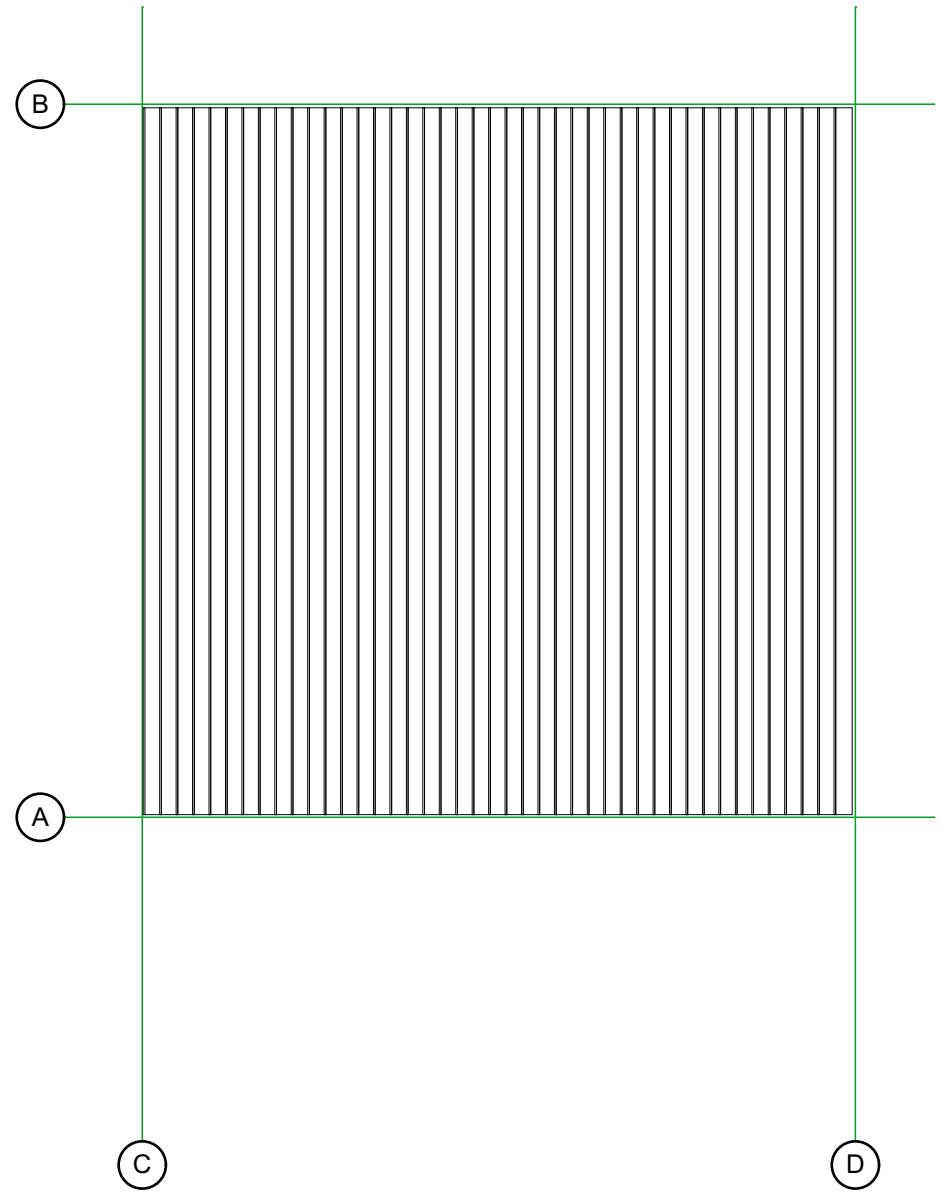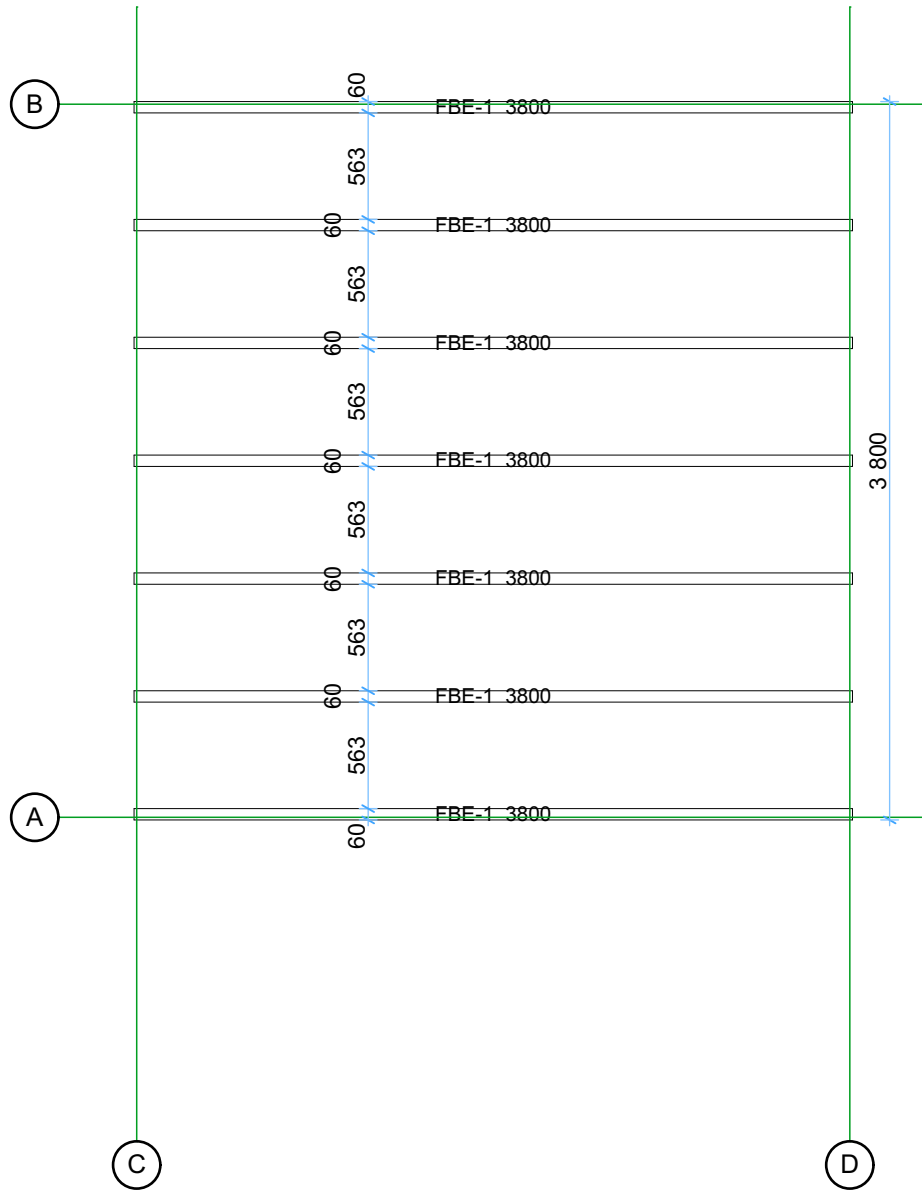

Thickness:	Project name:	Project ID:	Year:	Page:
28	Alva	4x4	2022	3


Ground floor plan

1:40

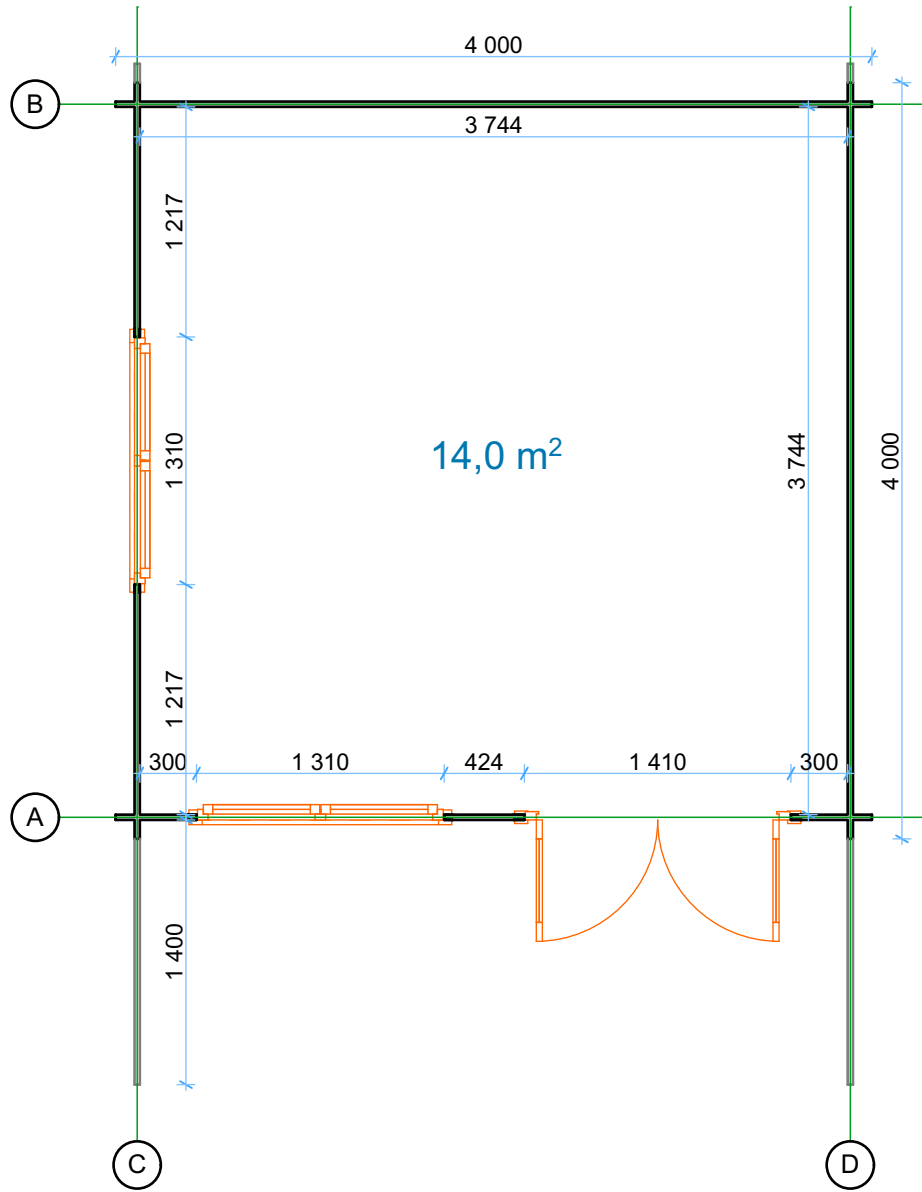

Roof boards

1:40


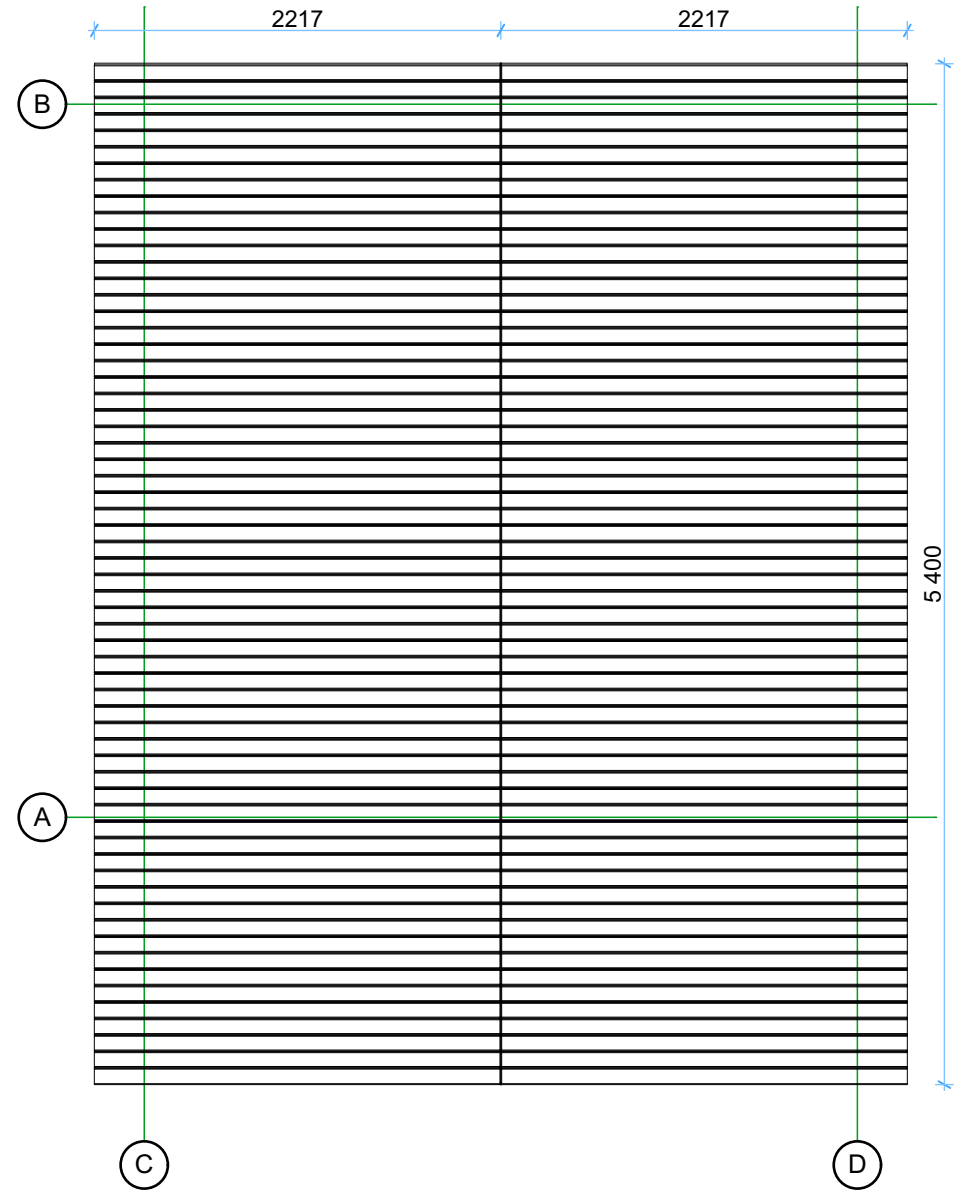


Thickness:	Project name:	Project ID:	Year:	Page:
28	Alva	4x4	2022	4

Wall A

1:40 Wall C



1:40

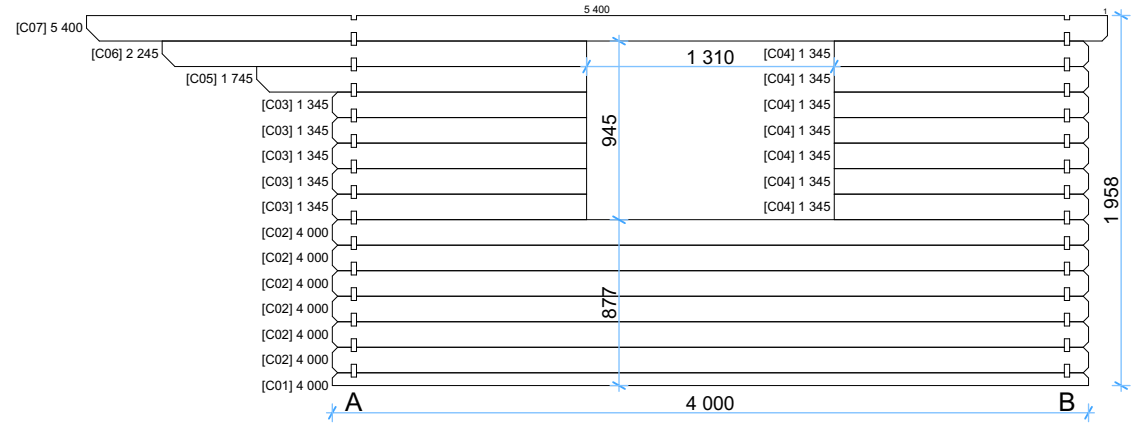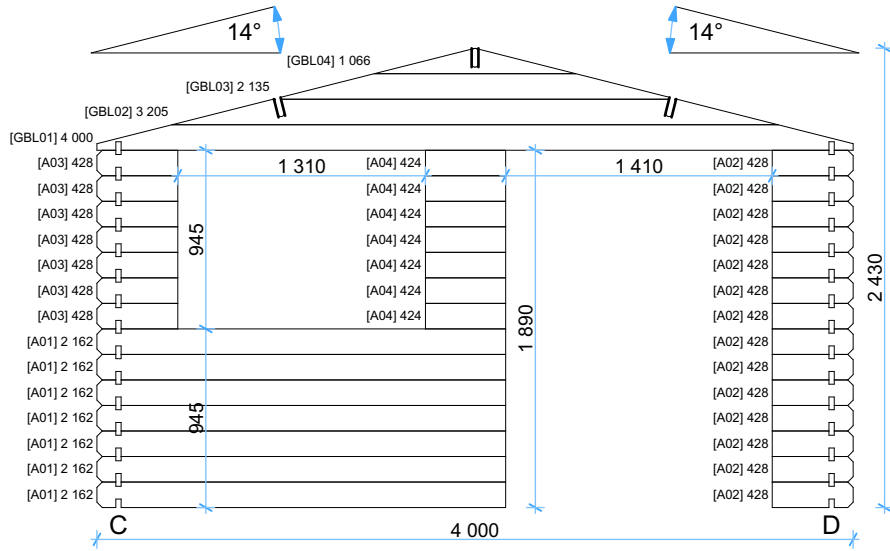



Wall B

1:40 Wall D

1:40

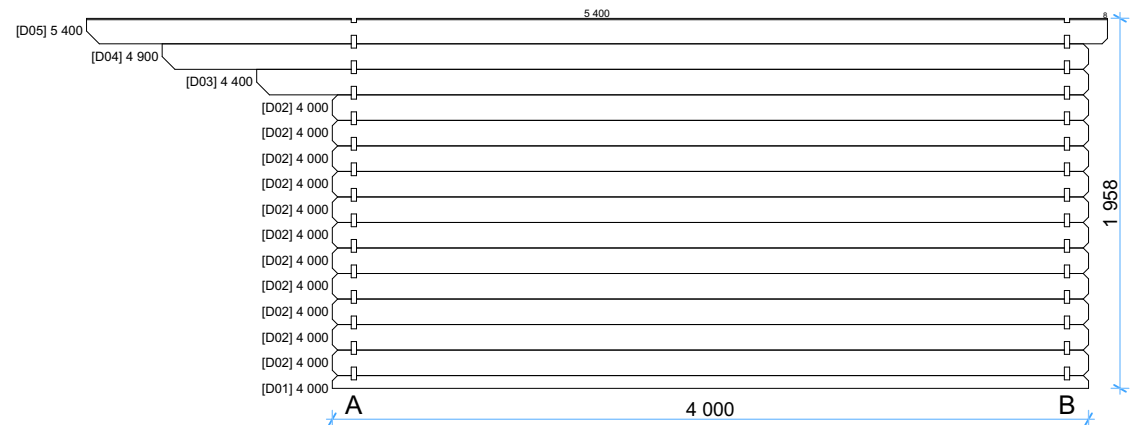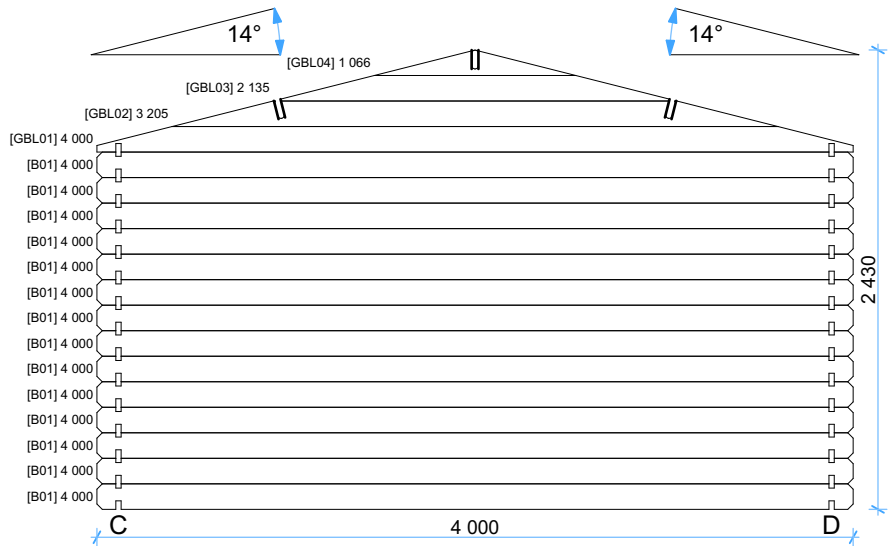

Thickness:	Project name:	Project ID:	Year:	Page:
28	Alva	4x4	2022	5

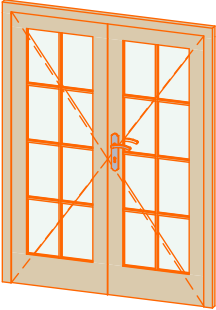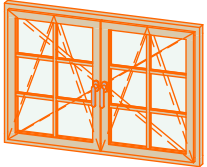Windows and doors list							
Barcode	Type-quality	Wall Thickness	W x H Size	Orientation	Glazing	Quantity	3D Axonometry
S185140-3	Door - Economy	28	1 400×1 850	R	100% glass, single glazed	1	
S92130	Window - Economy	28	1 300×920		Single glazed	2	

Thickness:	Project name:	Project ID:	Year:	Page:
28	Alva	4x4	2022	6