






68 Lukas 6,5x7,7

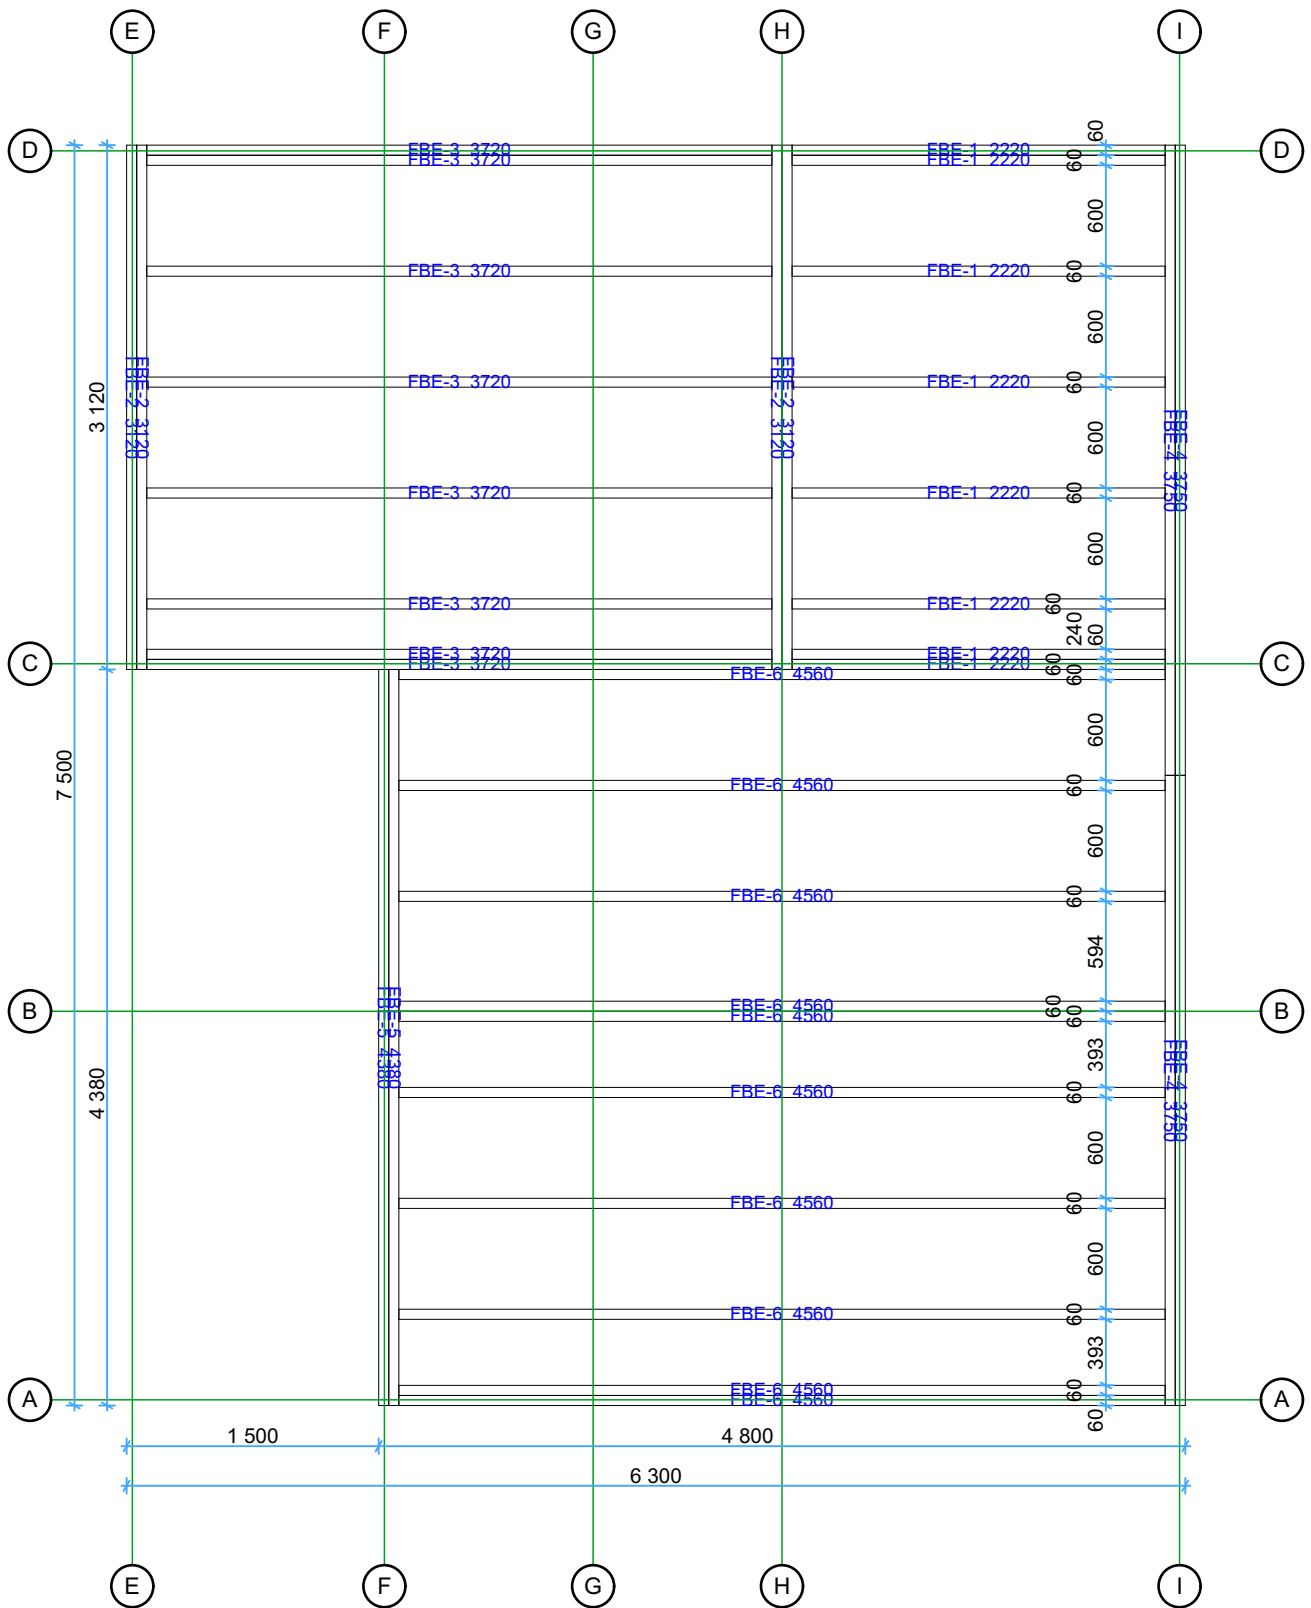


Thickness:	Project name:	Project ID:	Year:	Page:
68	Lukas 6,5x7,7		2023	2

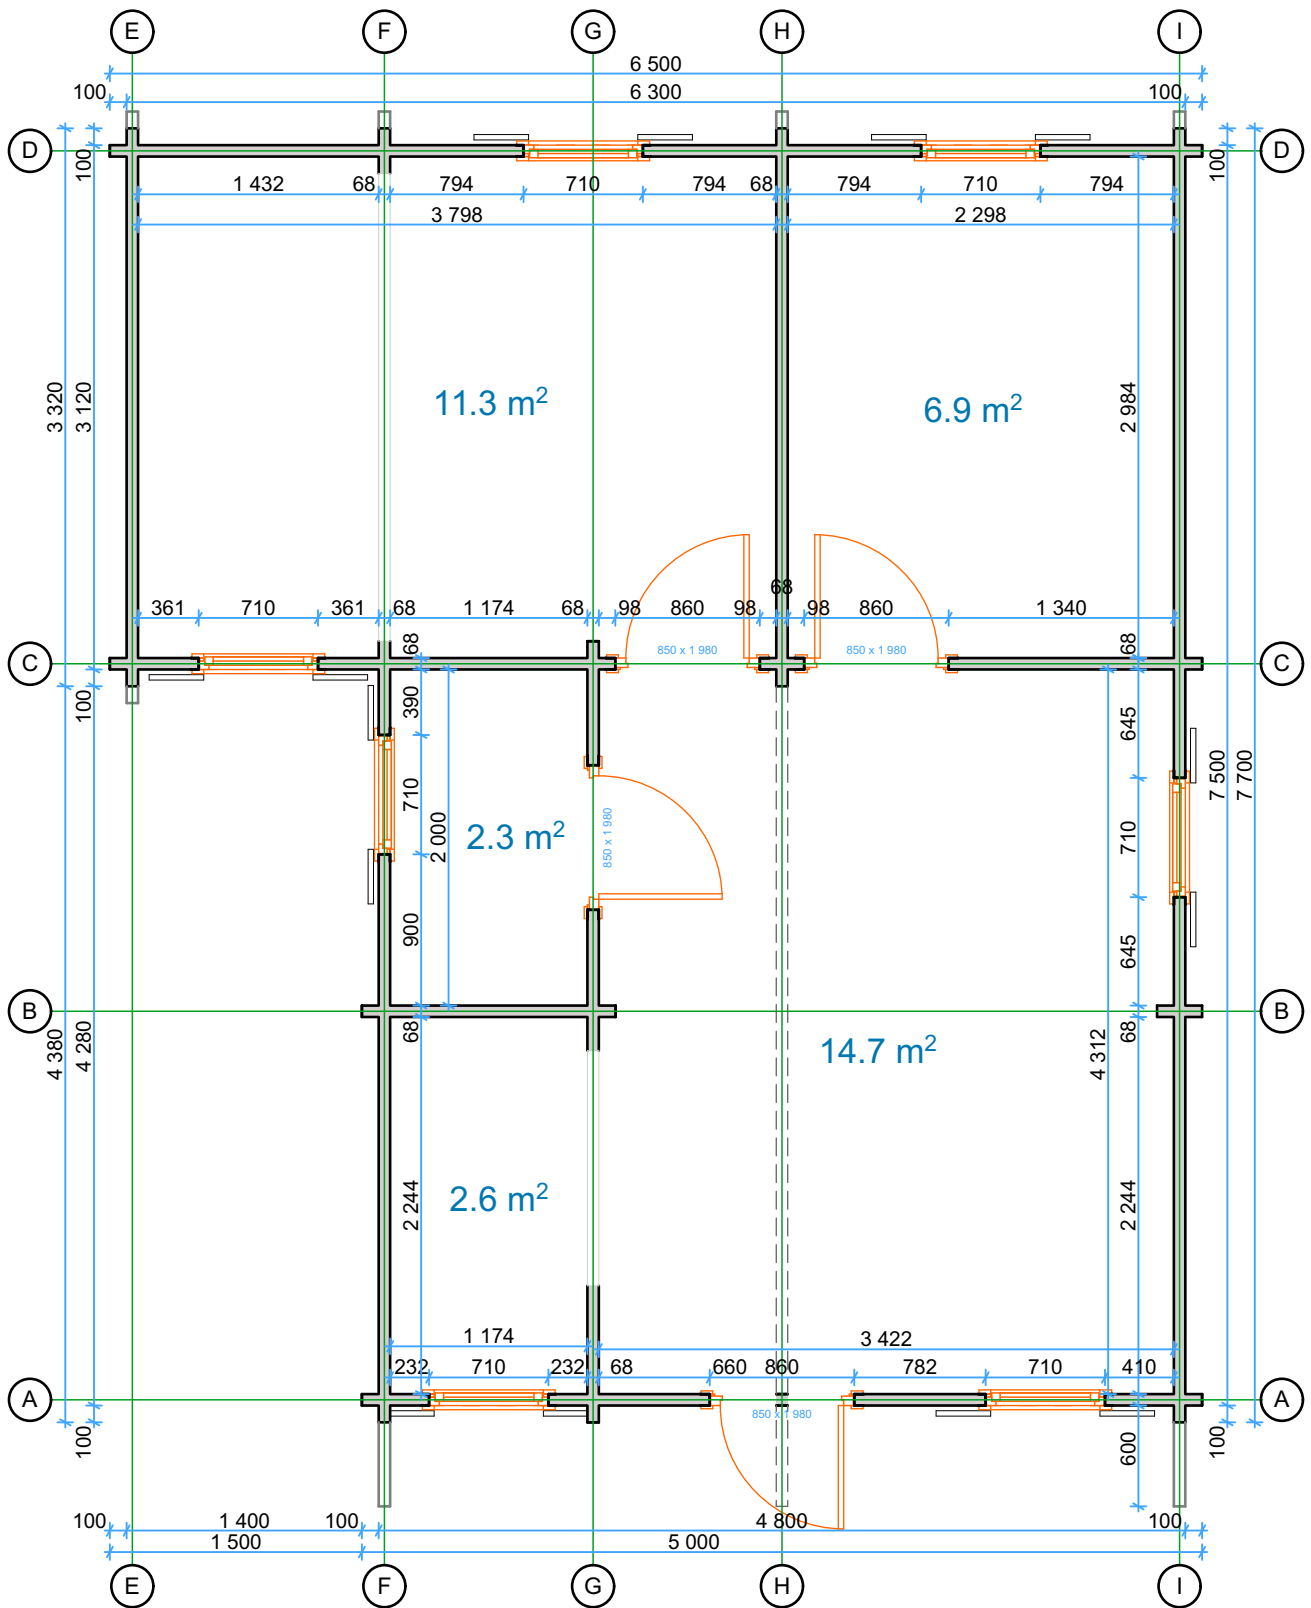

Thickness:	Project name:	Project ID:	Year:	Page:
68	Lukas 6,5x7,7		2023	3

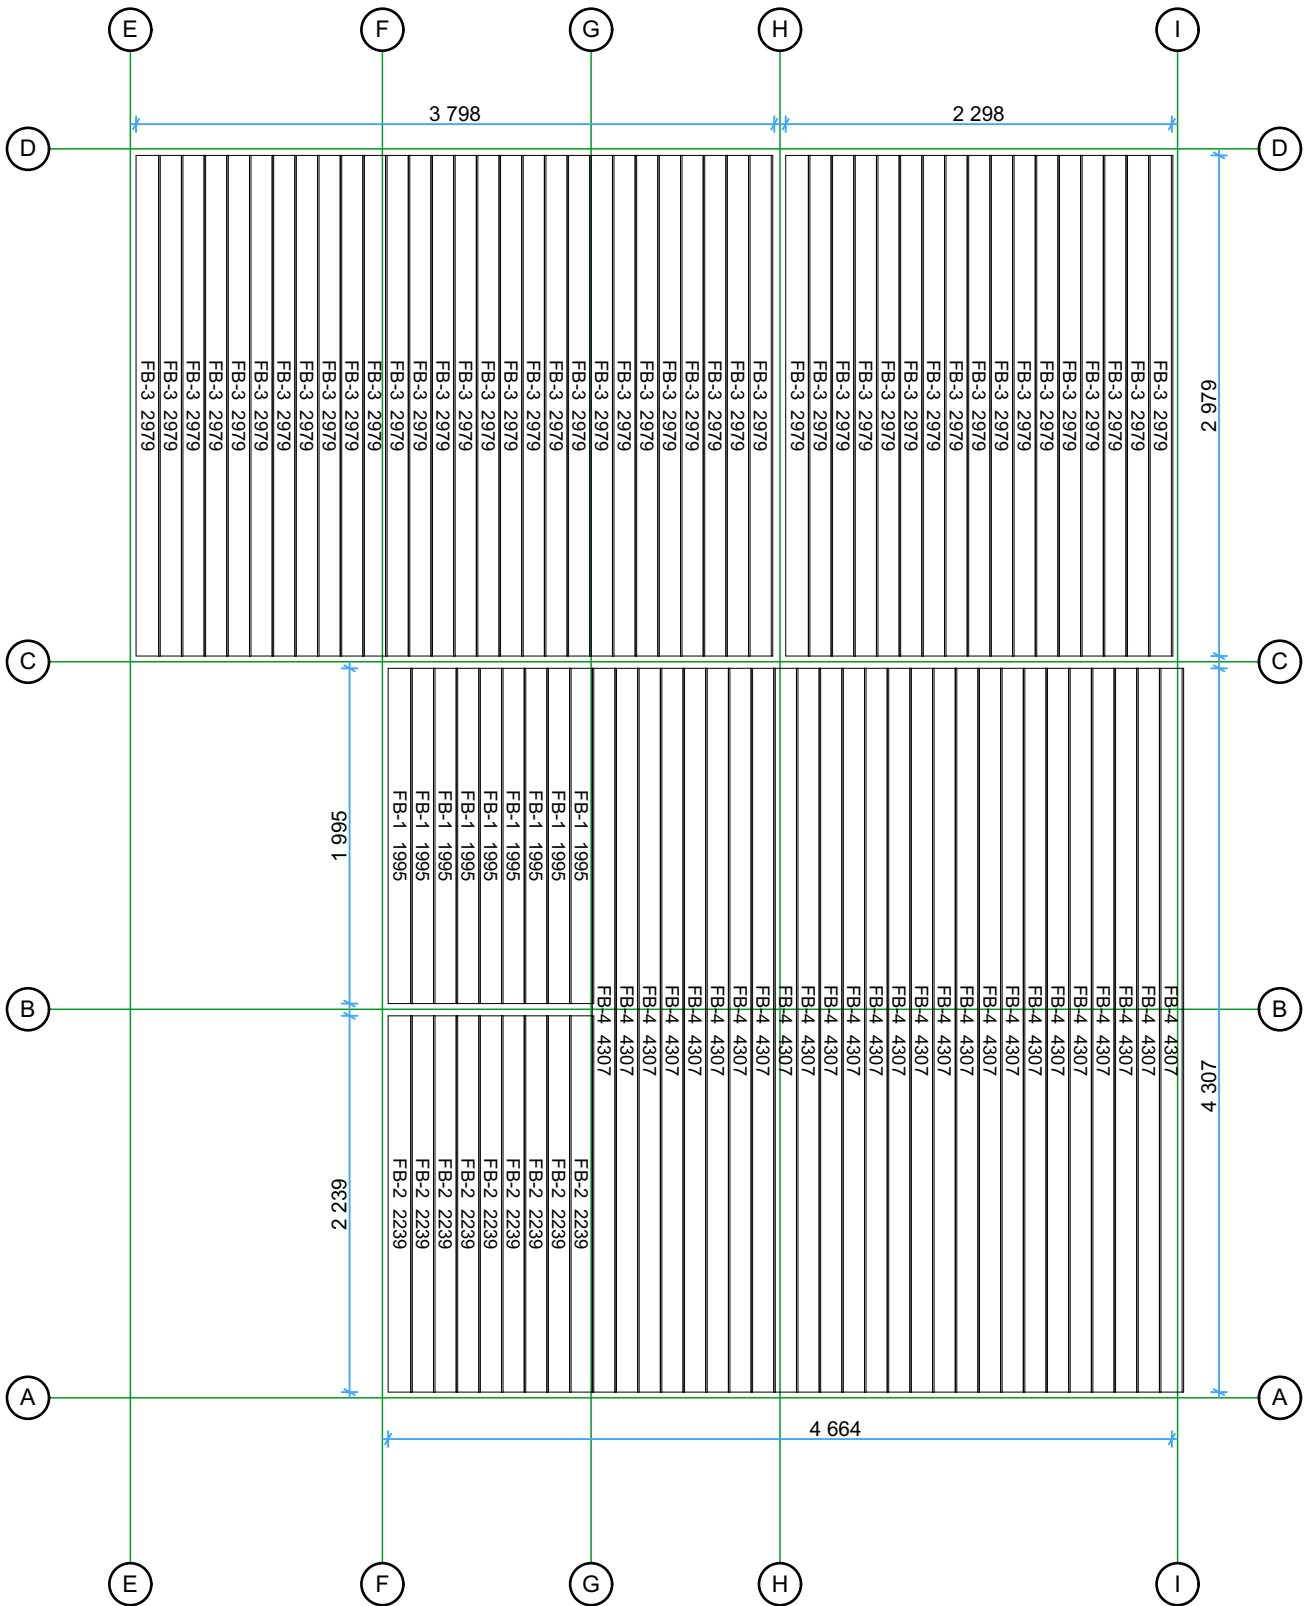


Thickness:	Project name:	Project ID:	Year:	Page:
68	Lukas 6,5x7,7		2023	4

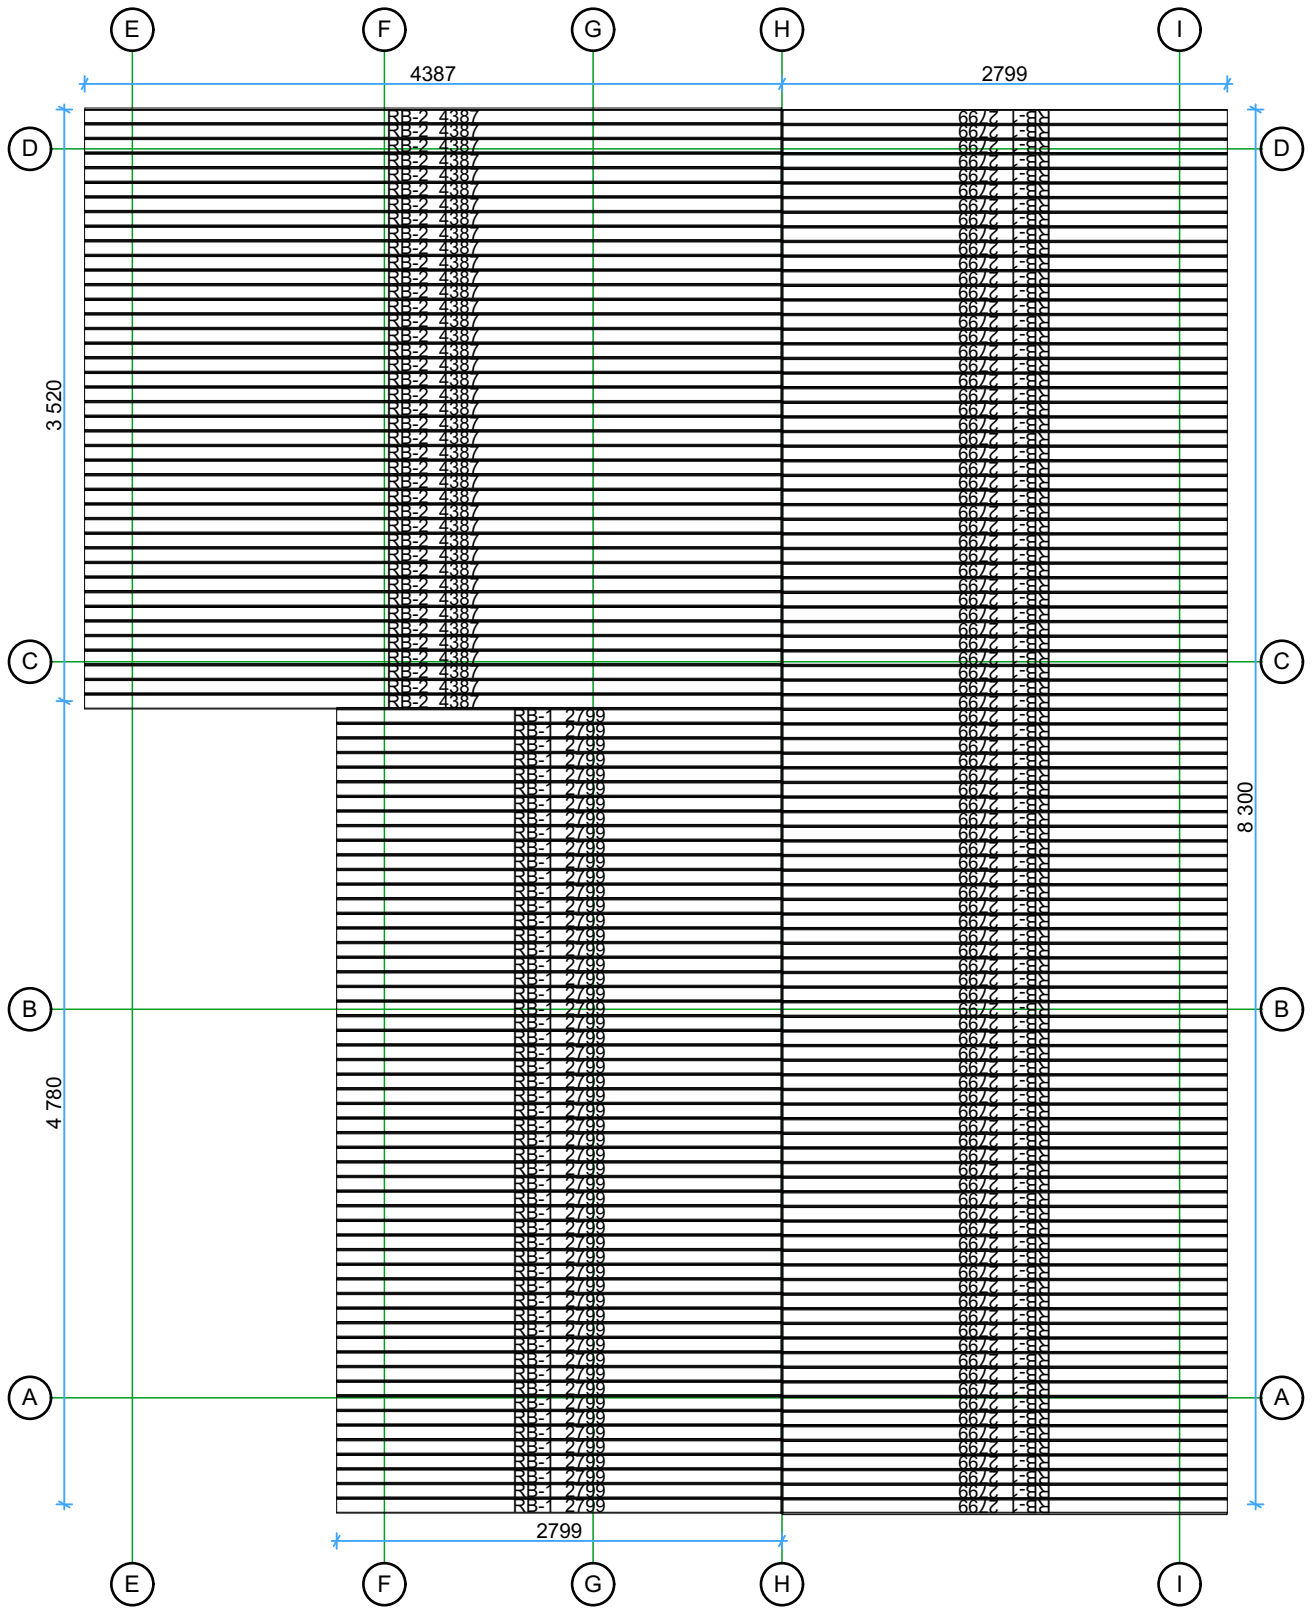

Thickness:	Project name:	Project ID:	Year:	Page:
68	Lukas 6,5x7,7		2023	5


Walls and purlins positions

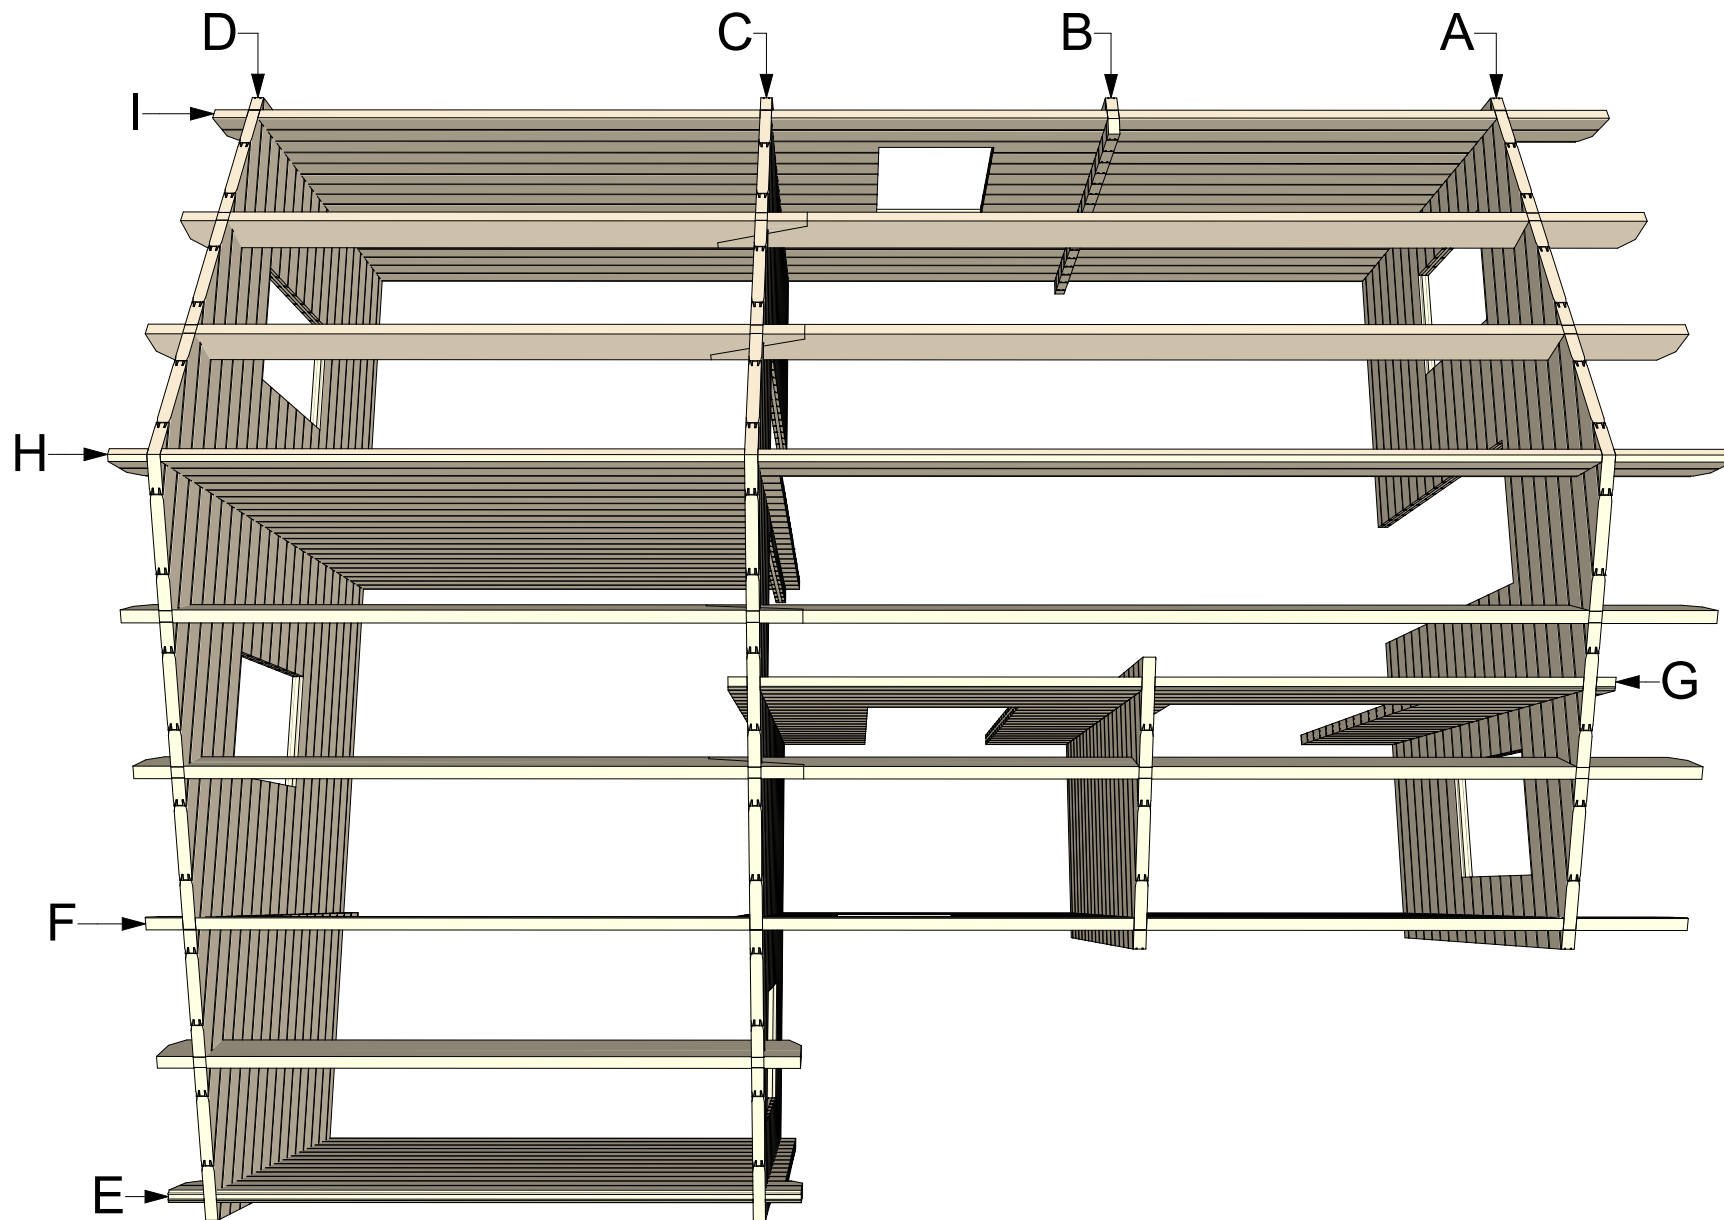

Thickness:	Project name:	Project ID:	Year:	Page:
68	Lukas 6,5x7,7		2023	6


Wall A

1:50

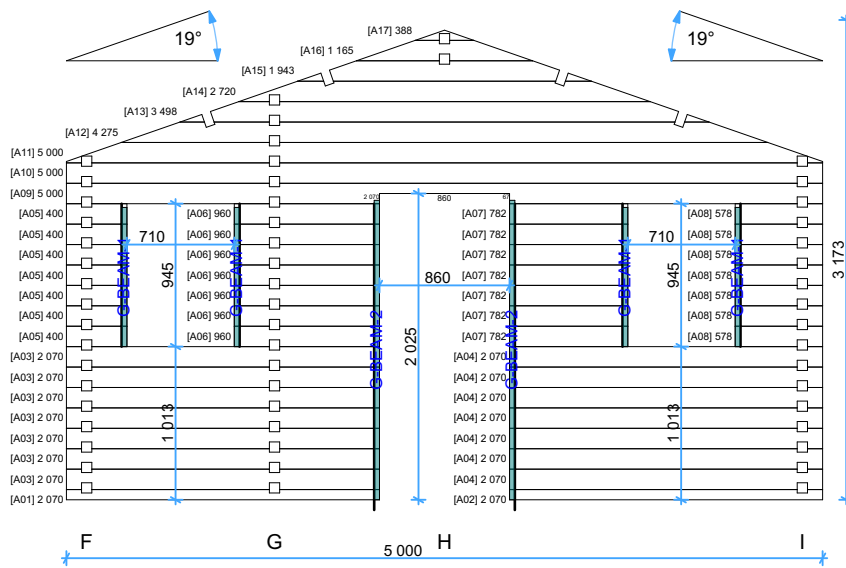


Wall B

1:50

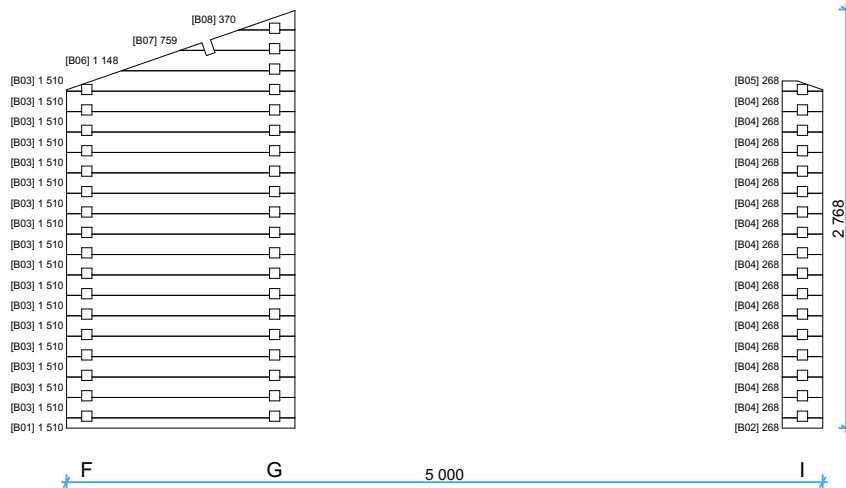

Wall C

1:50

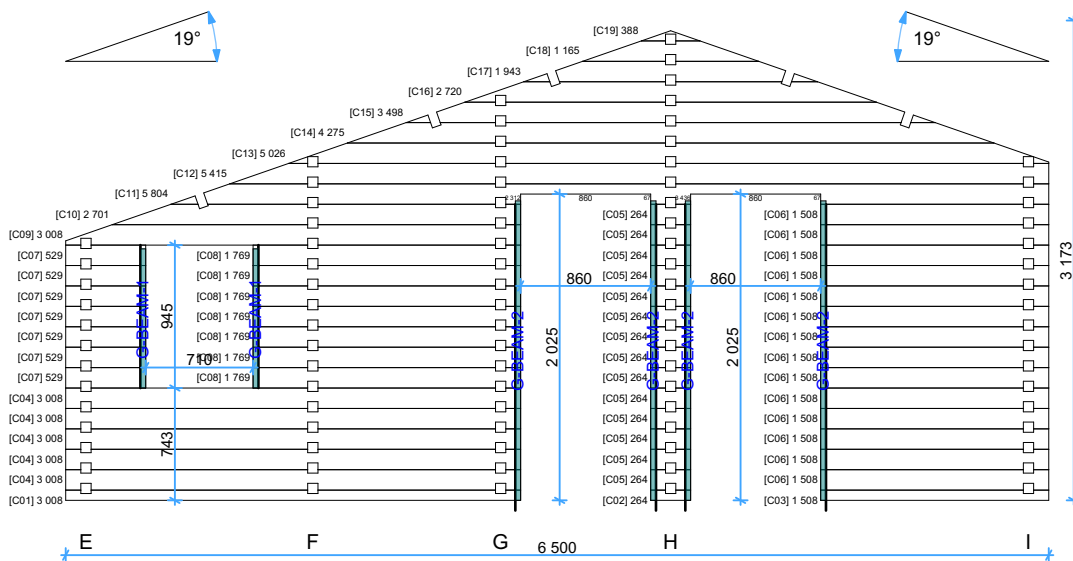

Thickness:

Project name:

Project ID:

Year:

Page:

68


Lukas 6,5x7,7

2023

7


Wall D

1:45

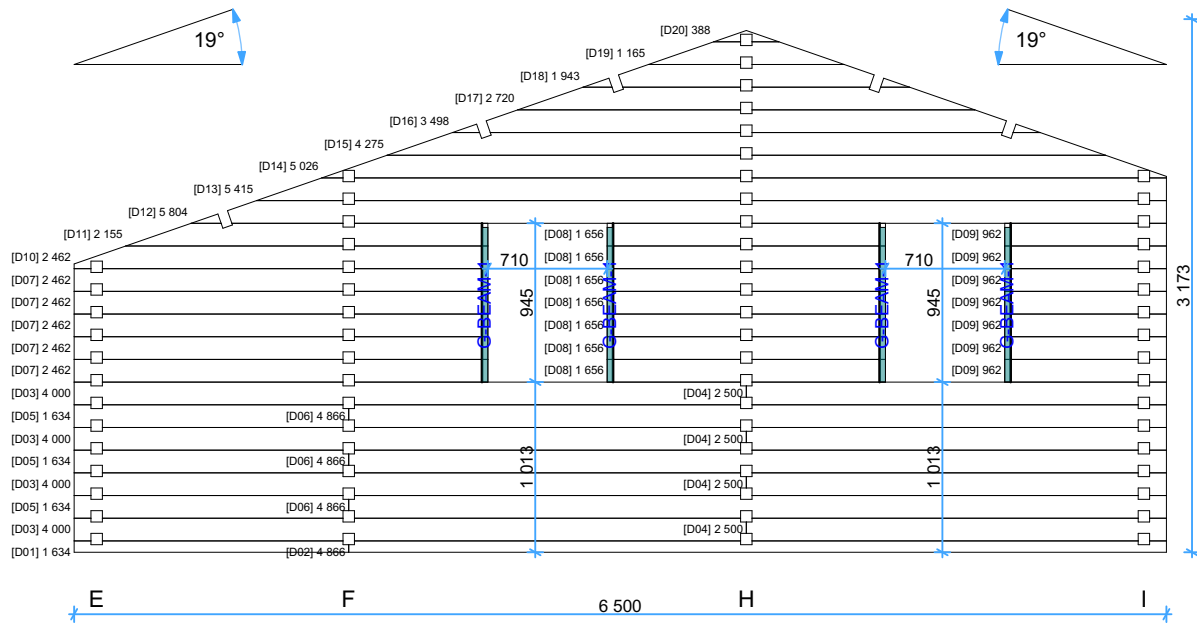


Wall E

1:45

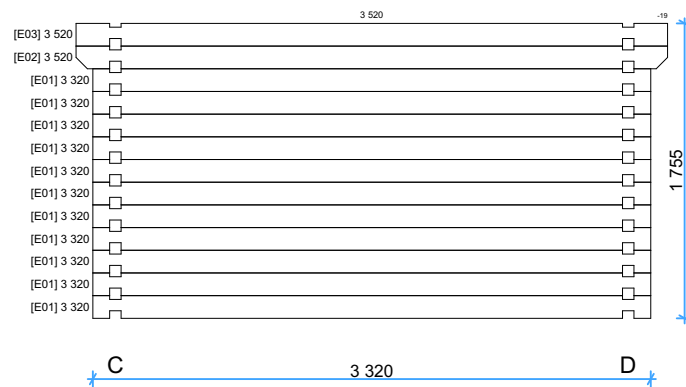

Wall F


1:50

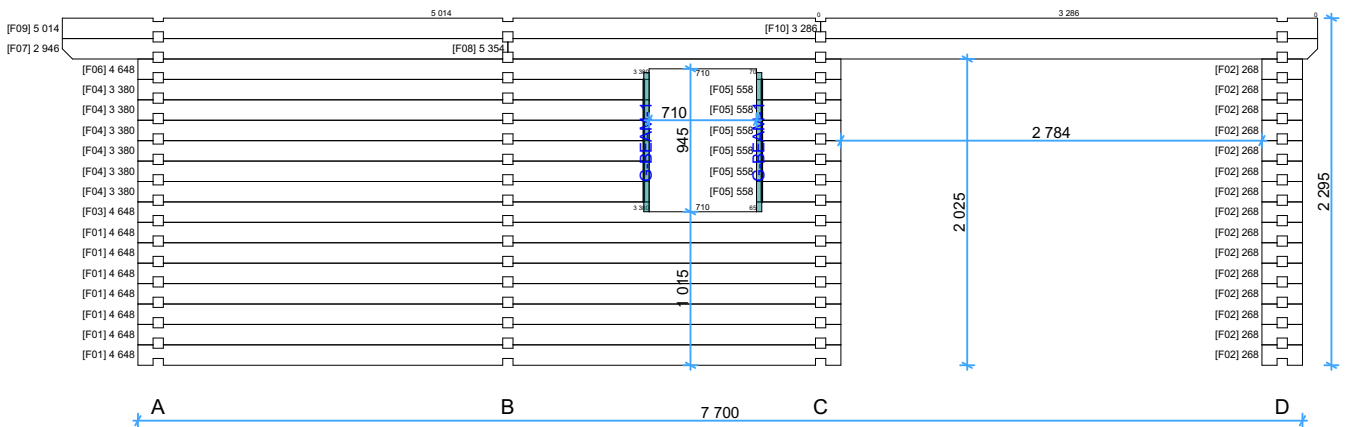

Thickness:	Project name:	Project ID:	Year:	Page:
68	Lukas 6,5x7,7		2023	8


Wall G

1:45

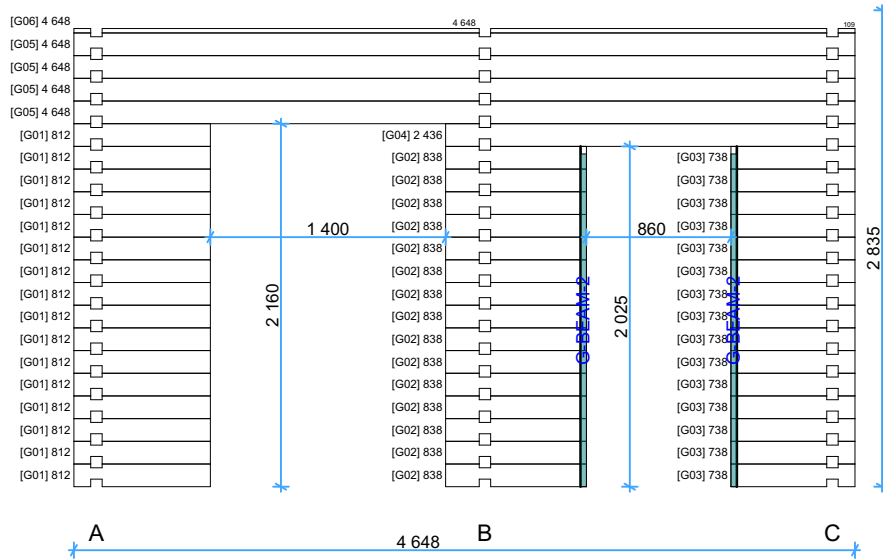


Wall H

1:50

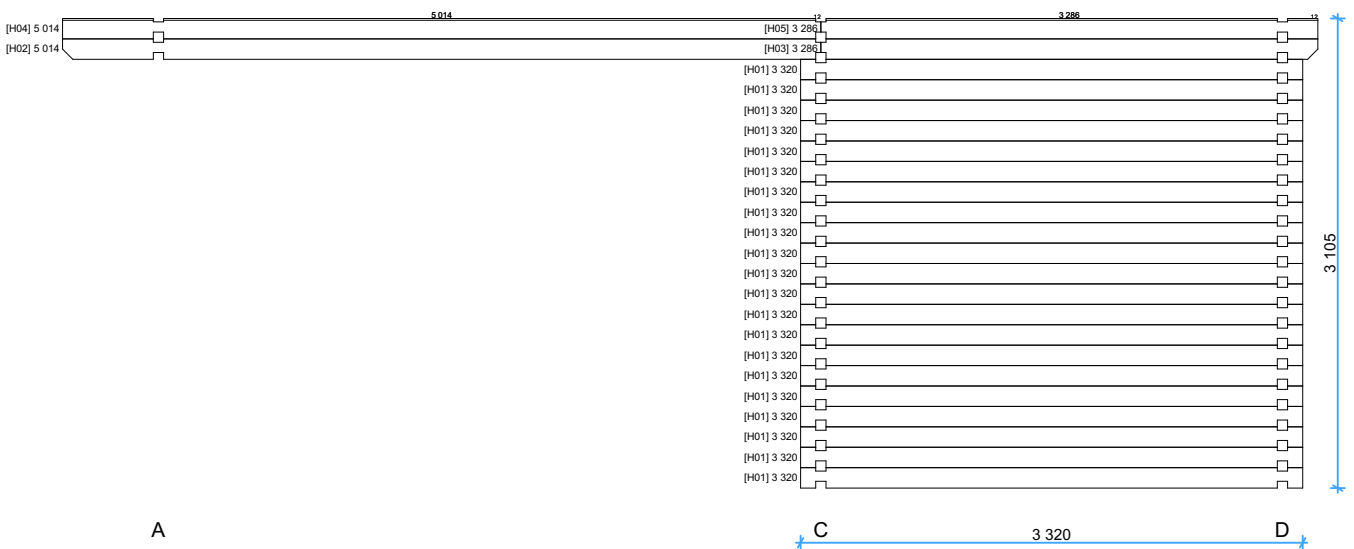





Wall I

1:50

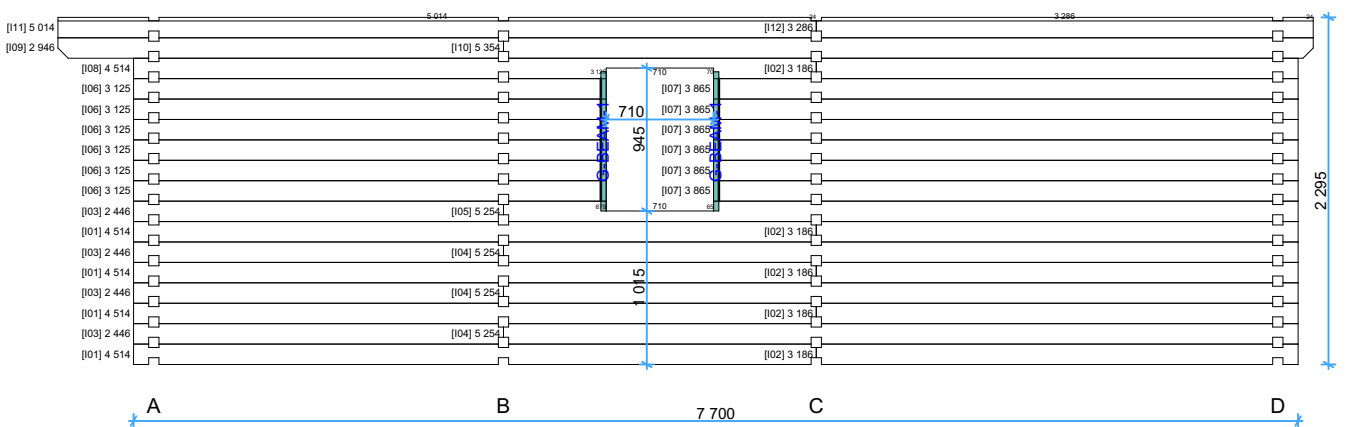

Thickness:	Project name:	Project ID:	Year:	Page:
68	Lukas 6,5x7,7		2023	9

Windows and doors list

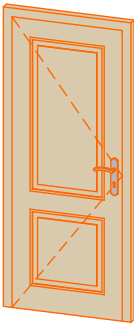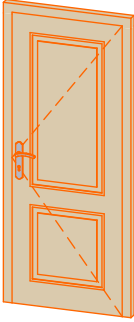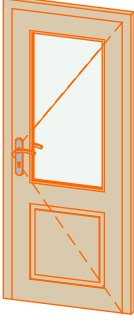Type-quality	Barcode	Wall Thickness	W x H Size	Orientation	Glazing	Quantity	3D Axonometry
Door - Premium	P19885-4	68	850×1 980	L	Full wood, no threshold (internal)	2	
Door - Premium	P19885-4	68	850×1 980	R	Full wood, no threshold (internal)	1	
Door - Premium	PP19885-2	68	850×1 980	R	50% glass, double glazed	1	
Window - Premium	PP9270SHUT	68	700×920	L	Double glazed, +shutter kit	4	
Window - Premium	PP9270SHUT	68	700×920	R	Double glazed, +shutter kit	3	