


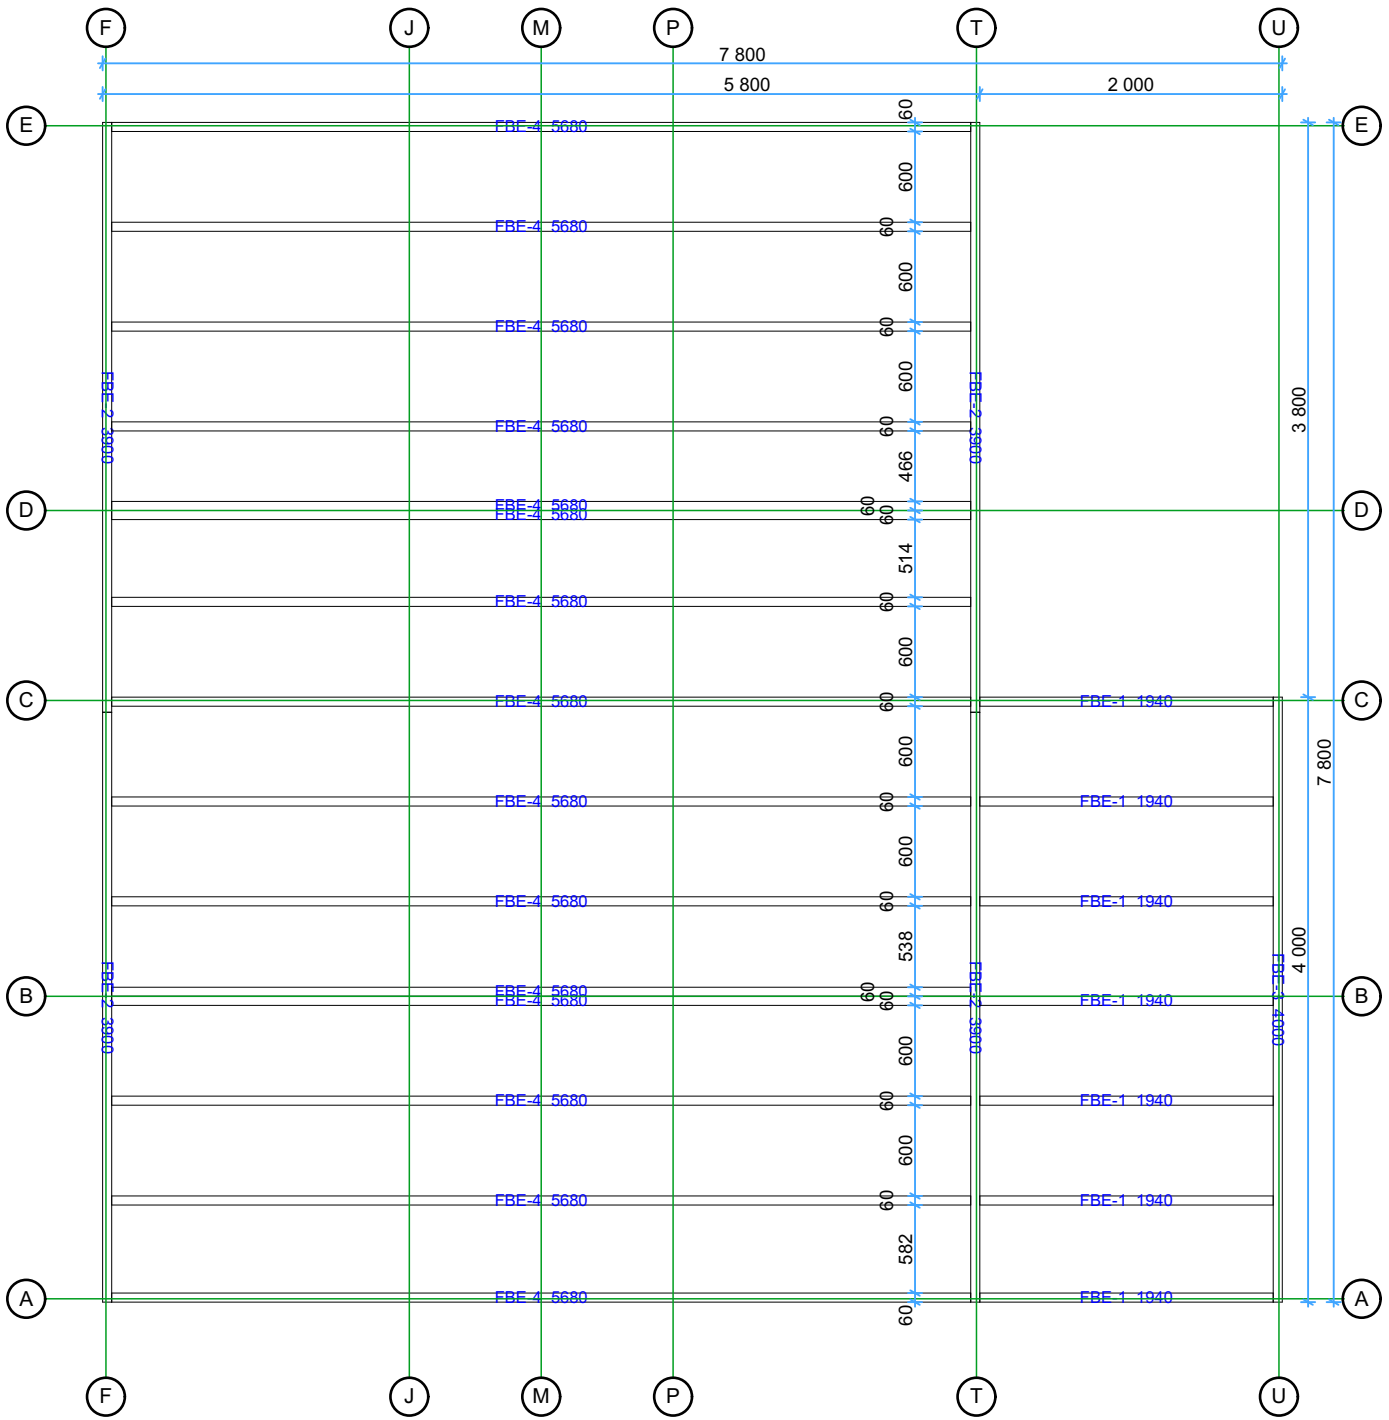



44 Gustav A 6x6 v.1 (Premium)


Floor bearer


1:50



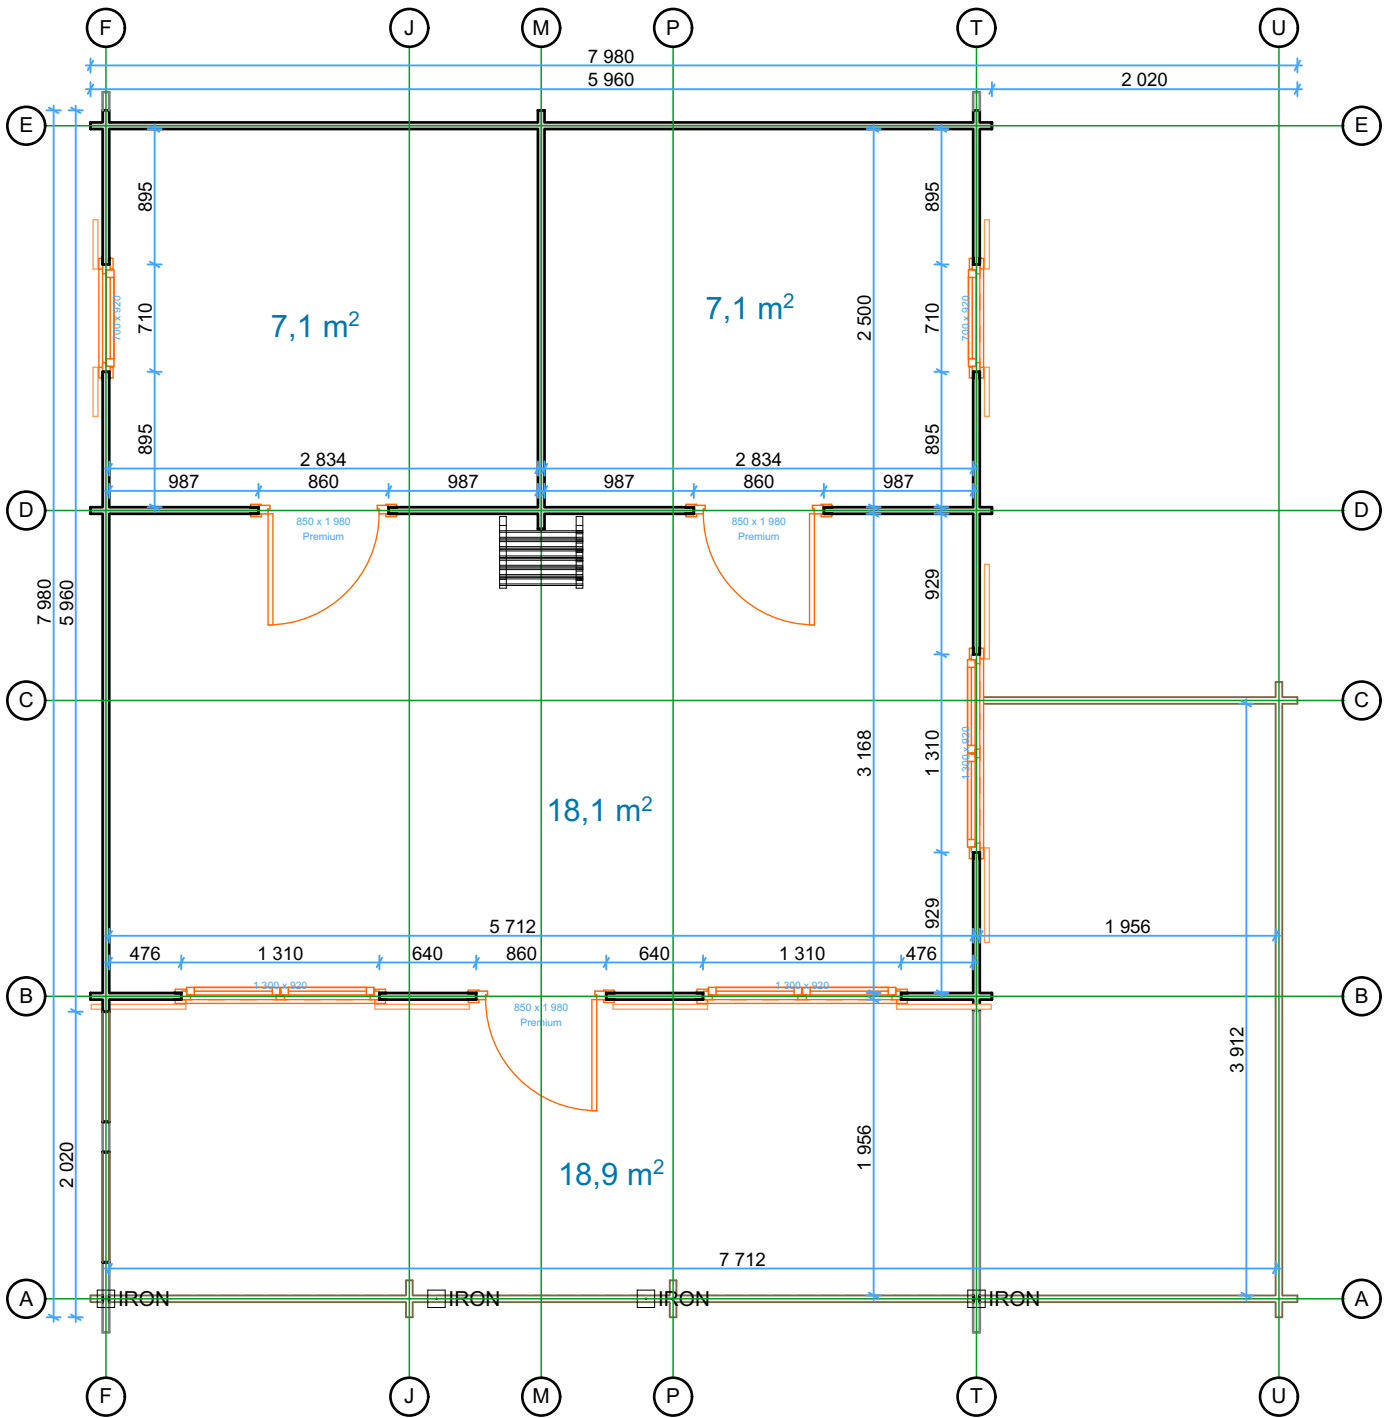

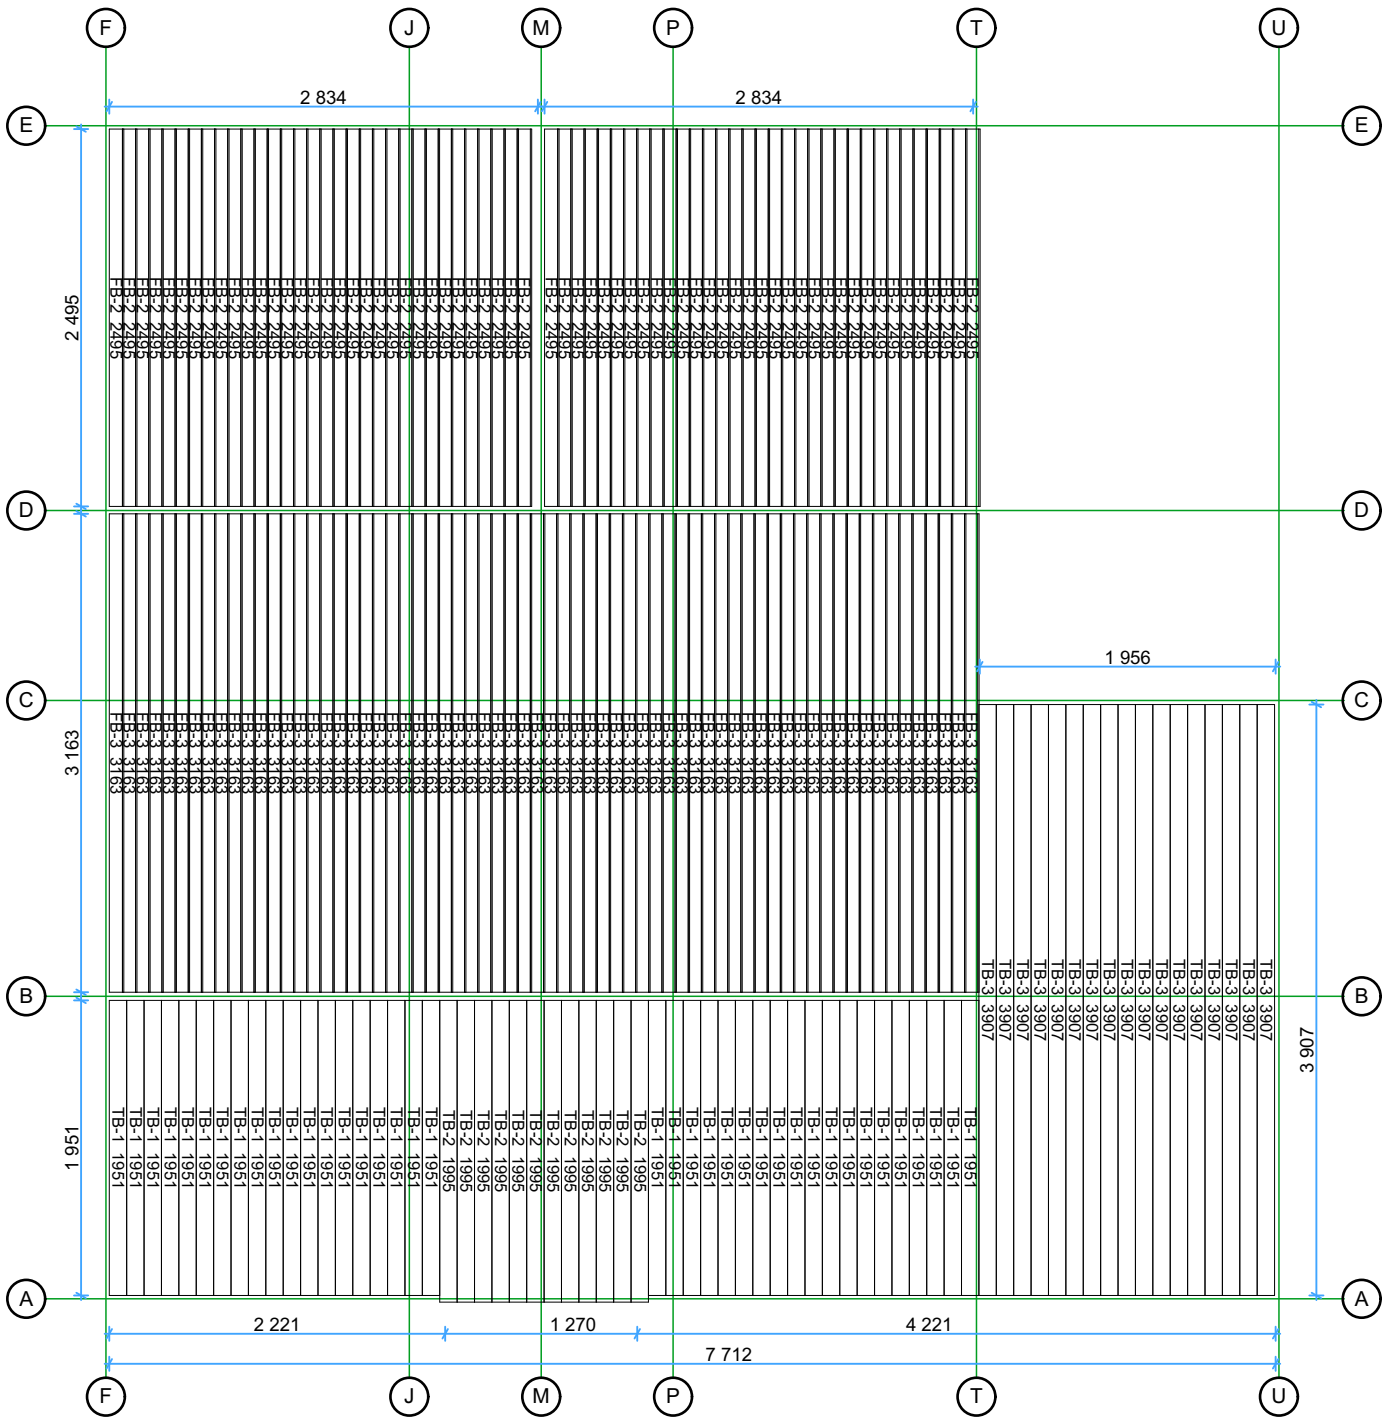


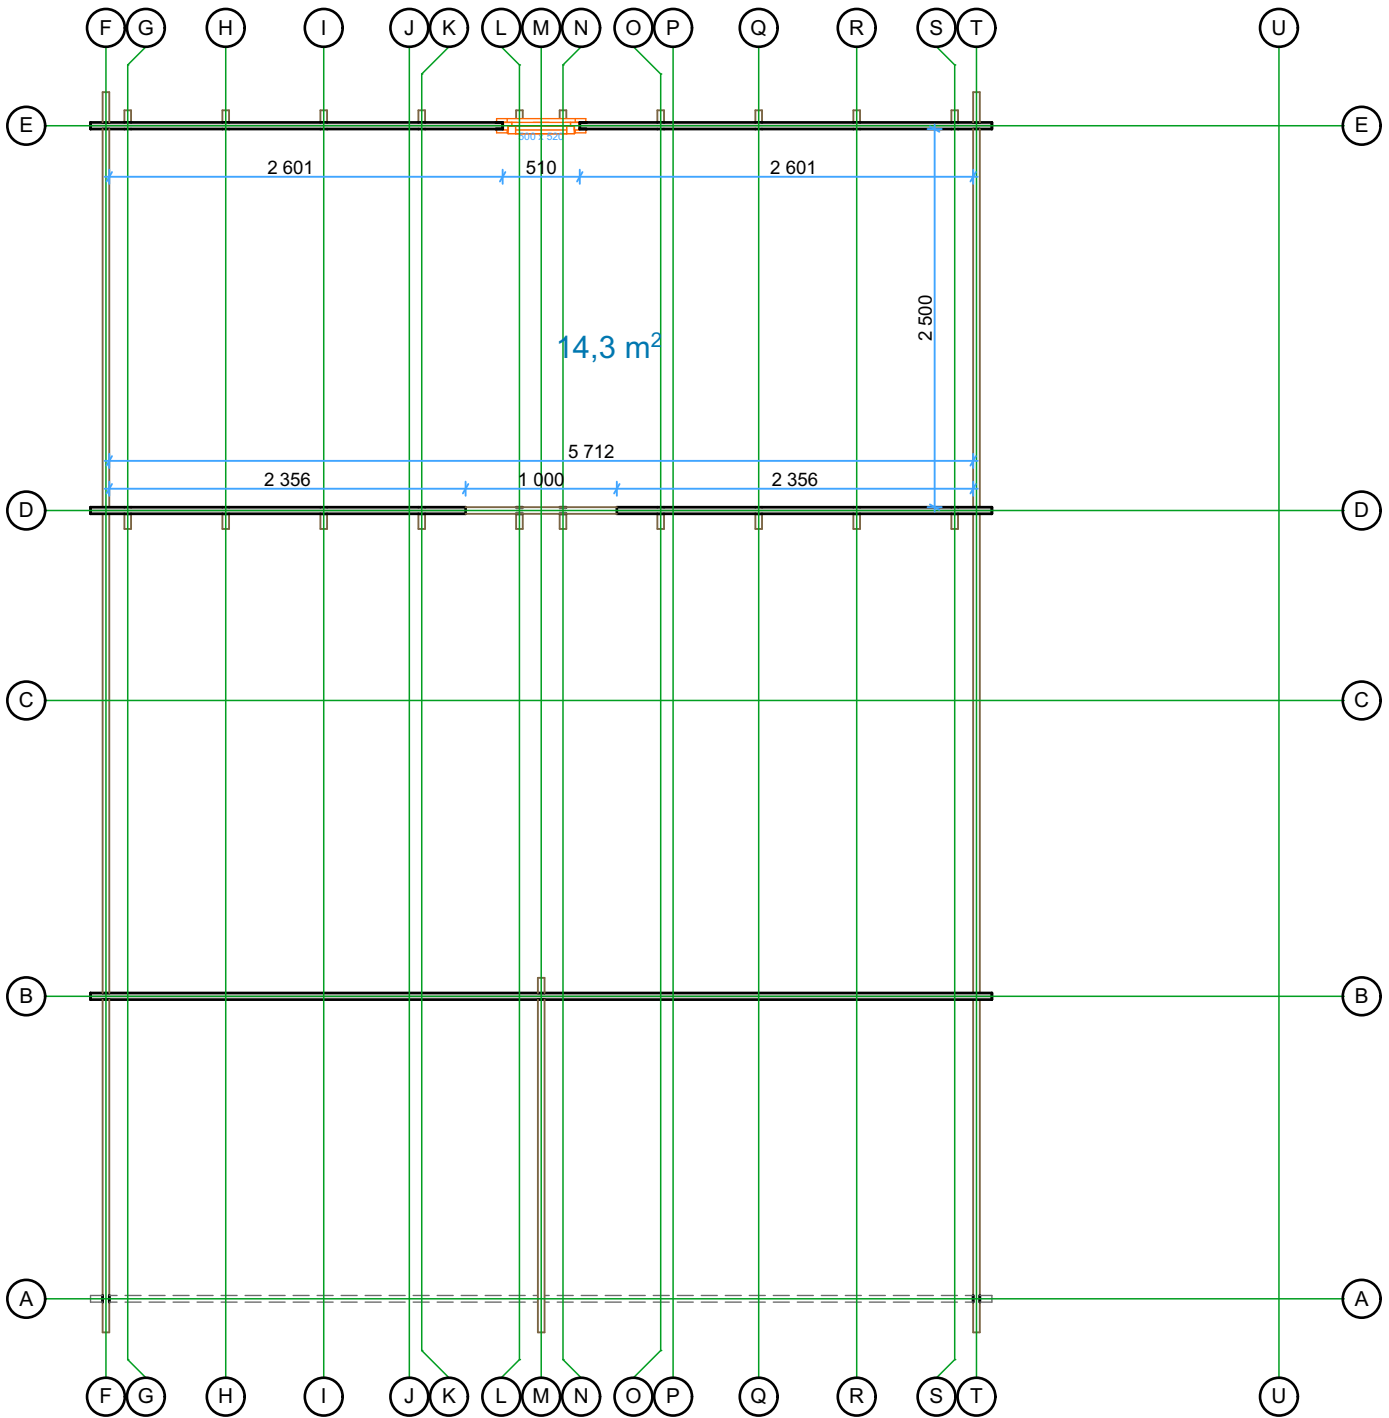

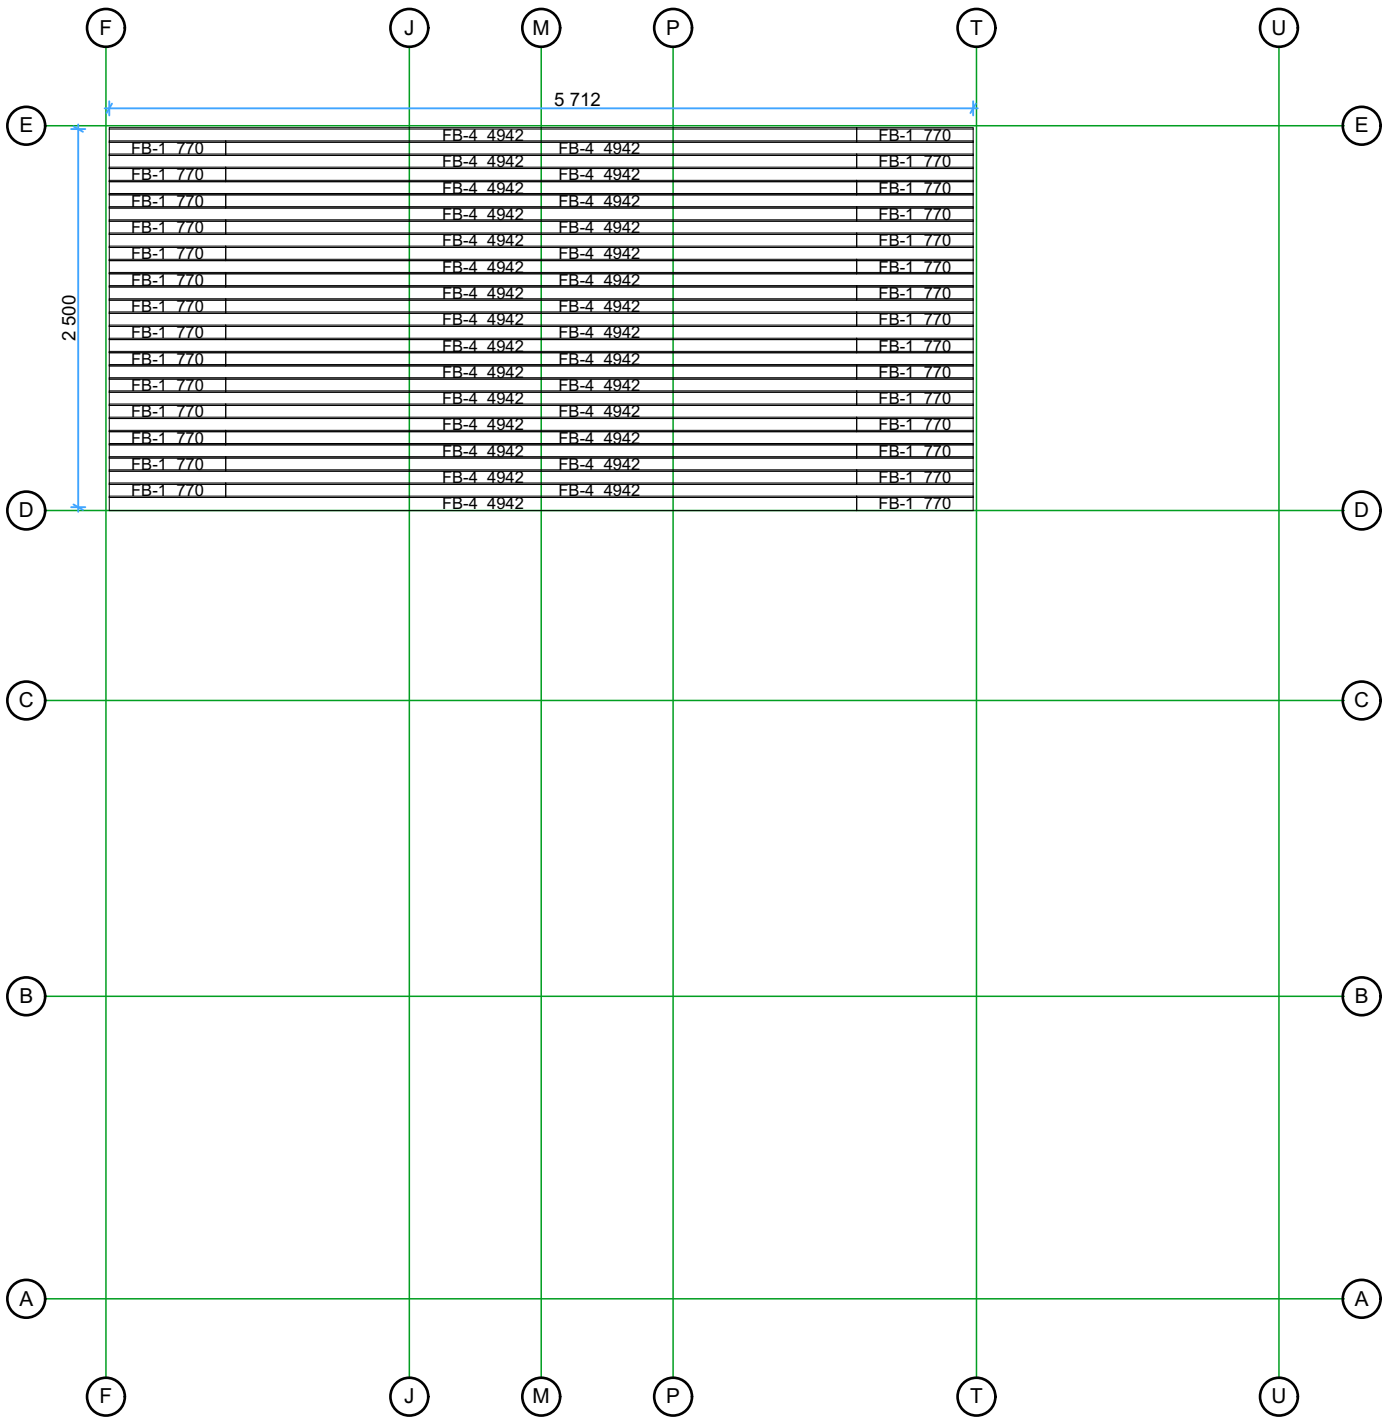


Roof boards

1:50

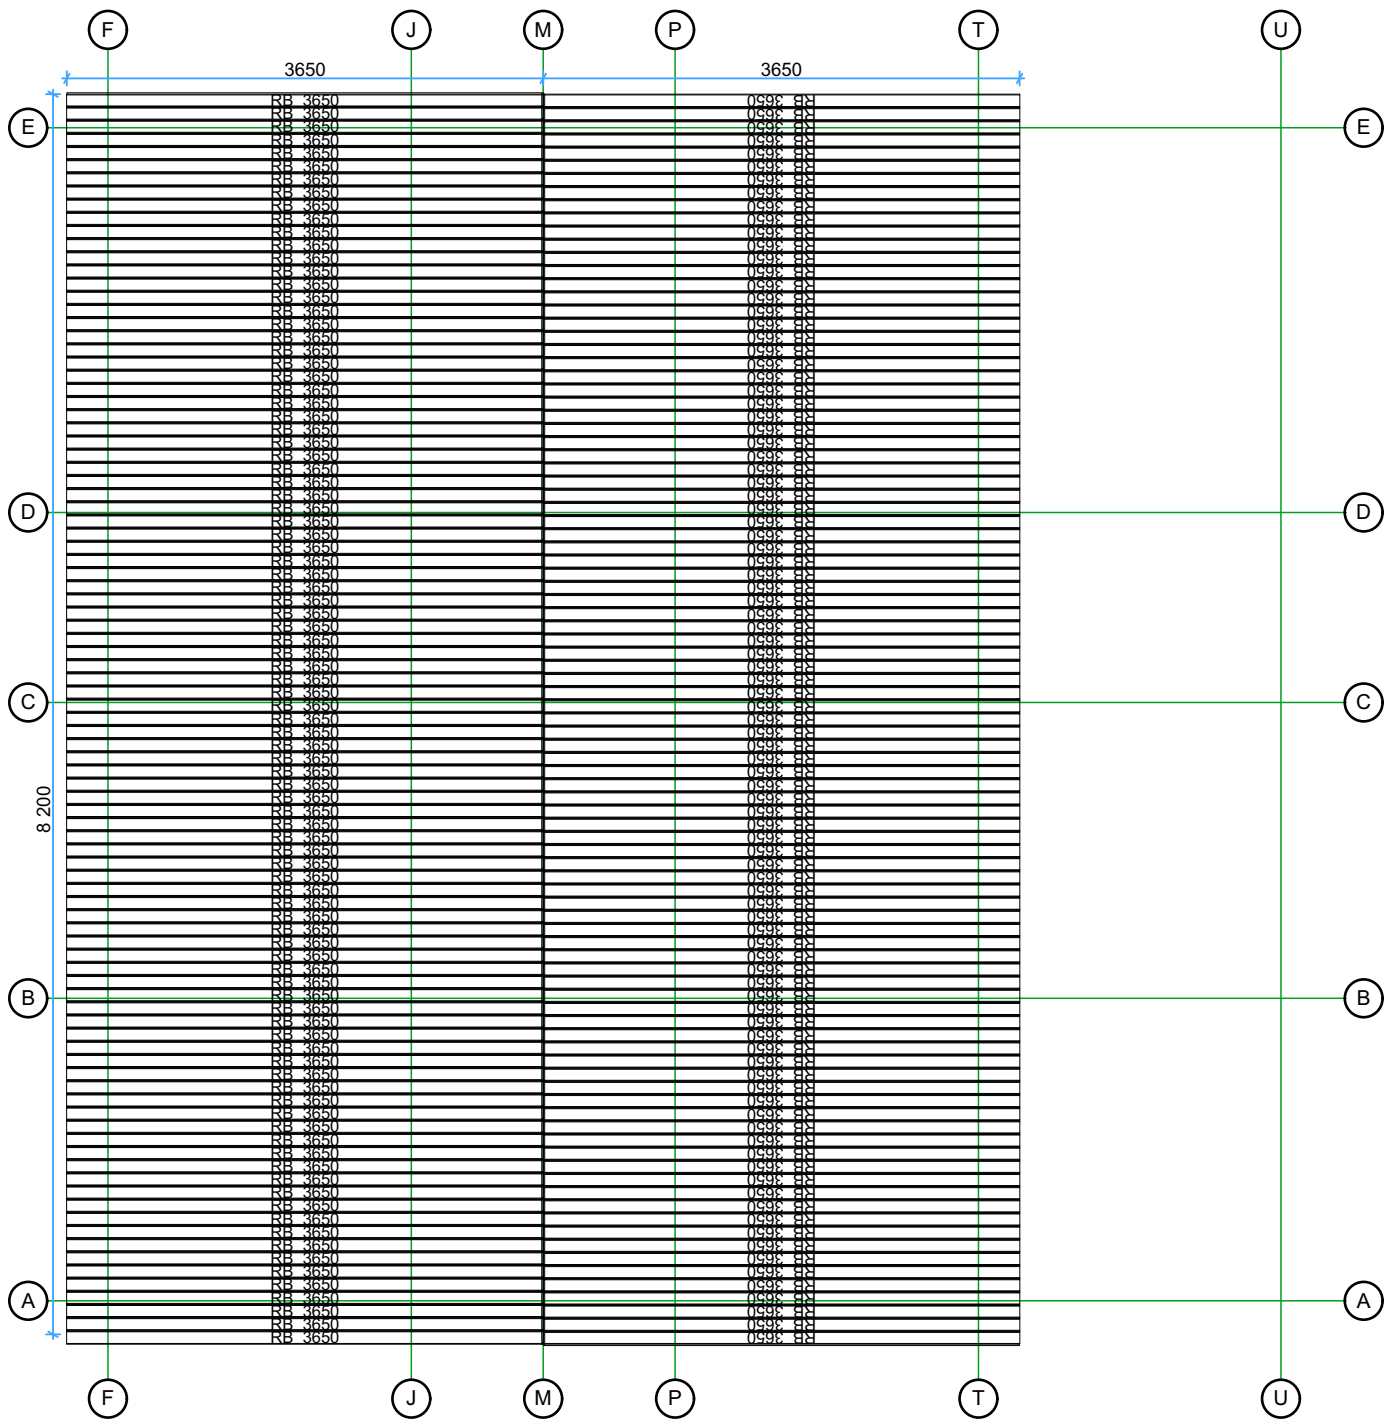


Walls and purlins positions

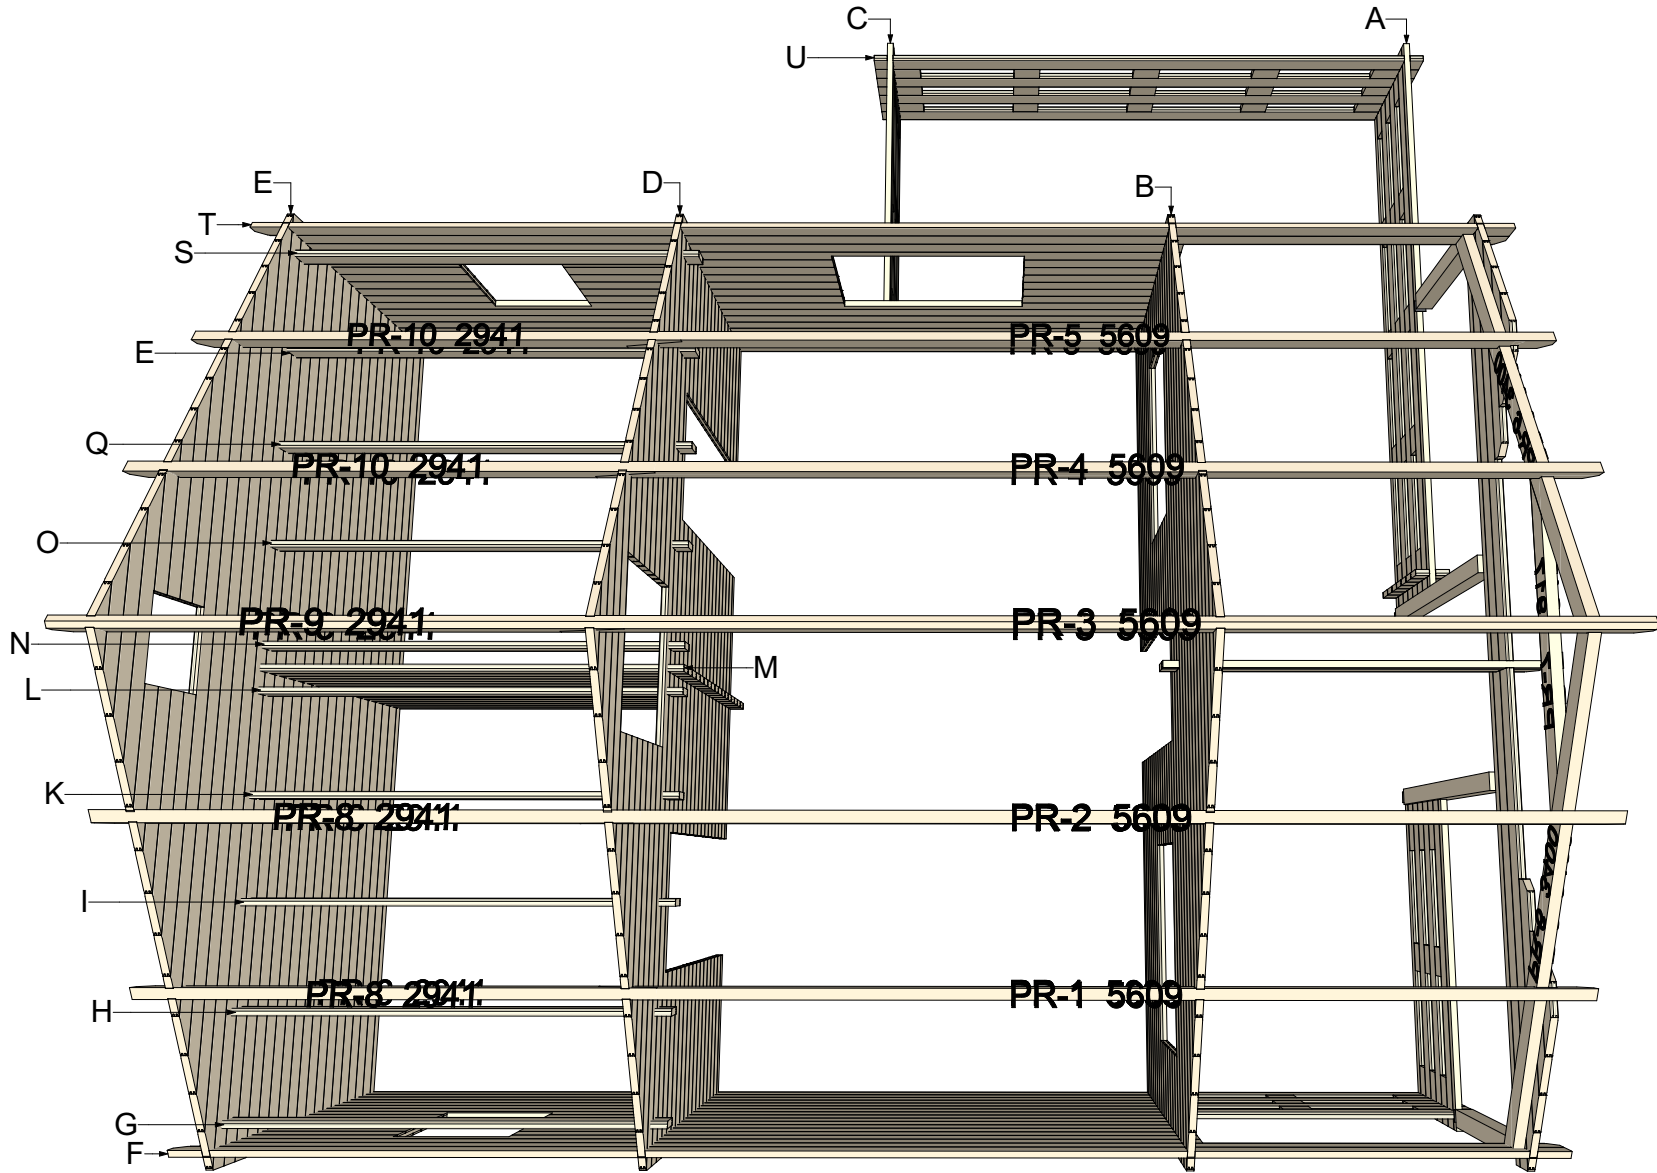

Thickness:	Project name:	Project ID:	Year:	Page:
44	Gustav A 6x6 v.1 (Premium)		2022	8


Wall A

1:50

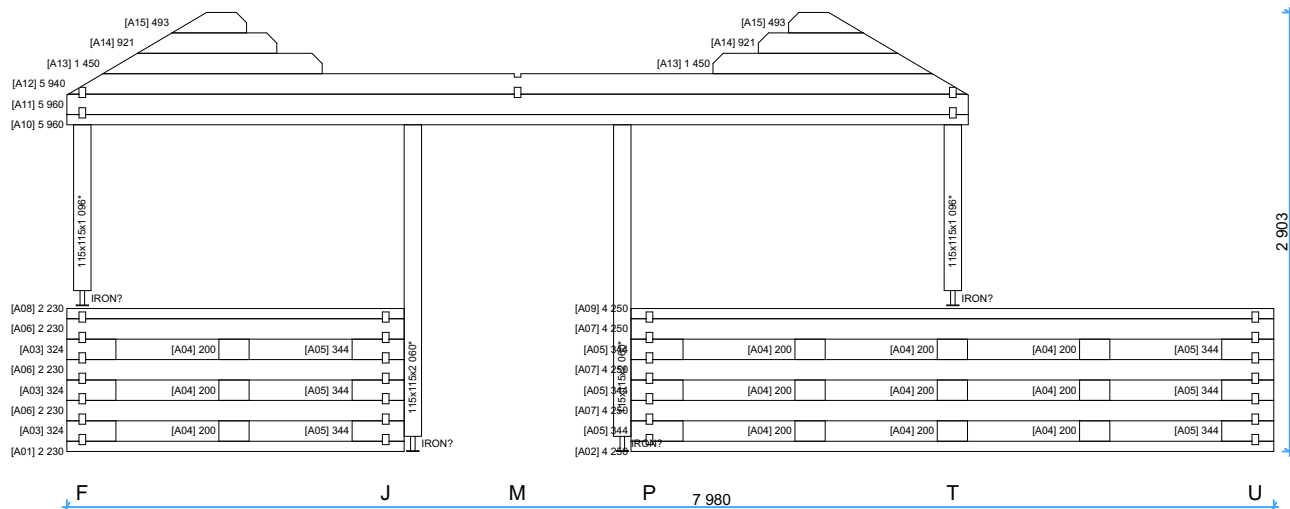


Wall B

1:50

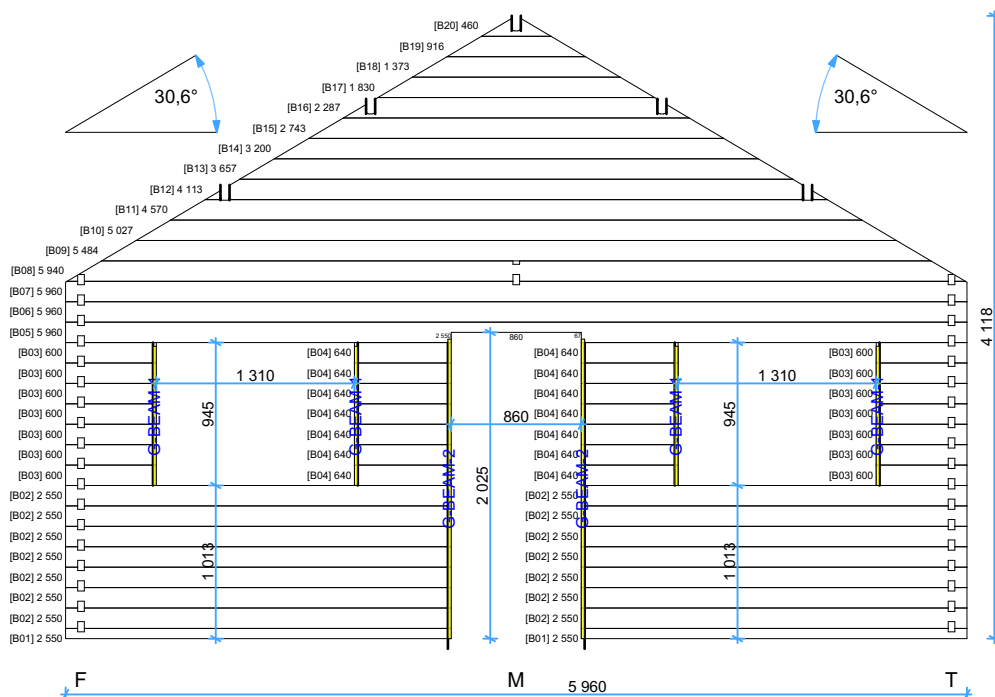


Wall C

1:40

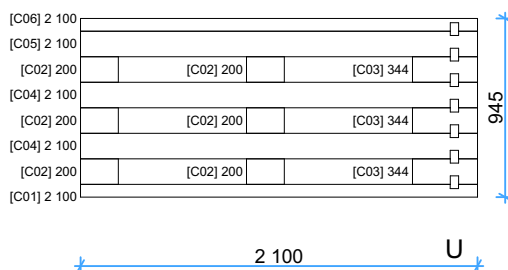


Wall D

1:50

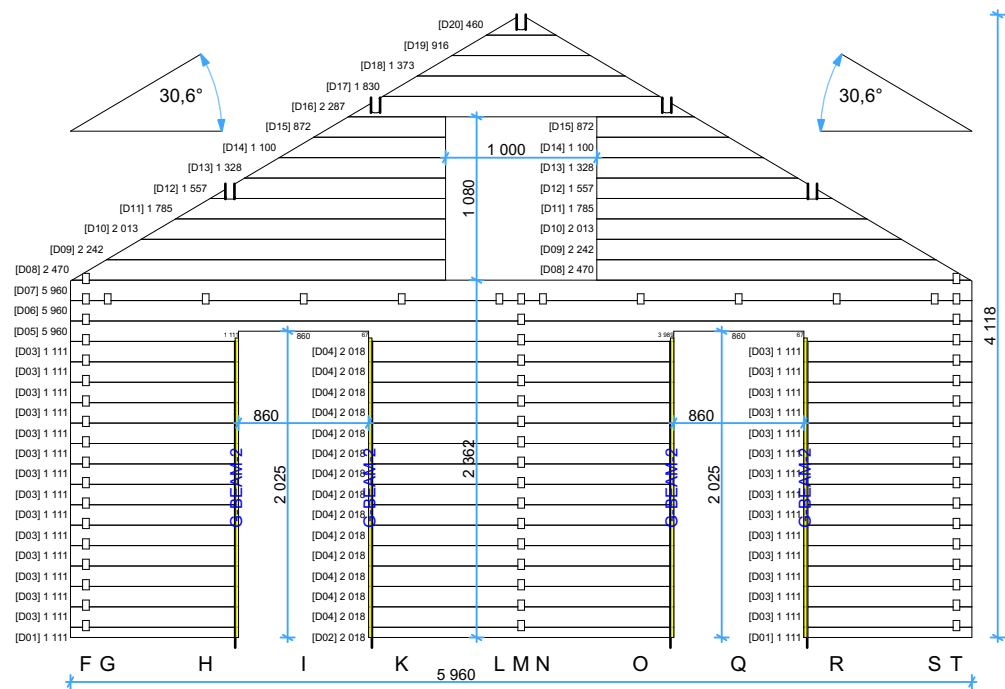


Wall E

1:50

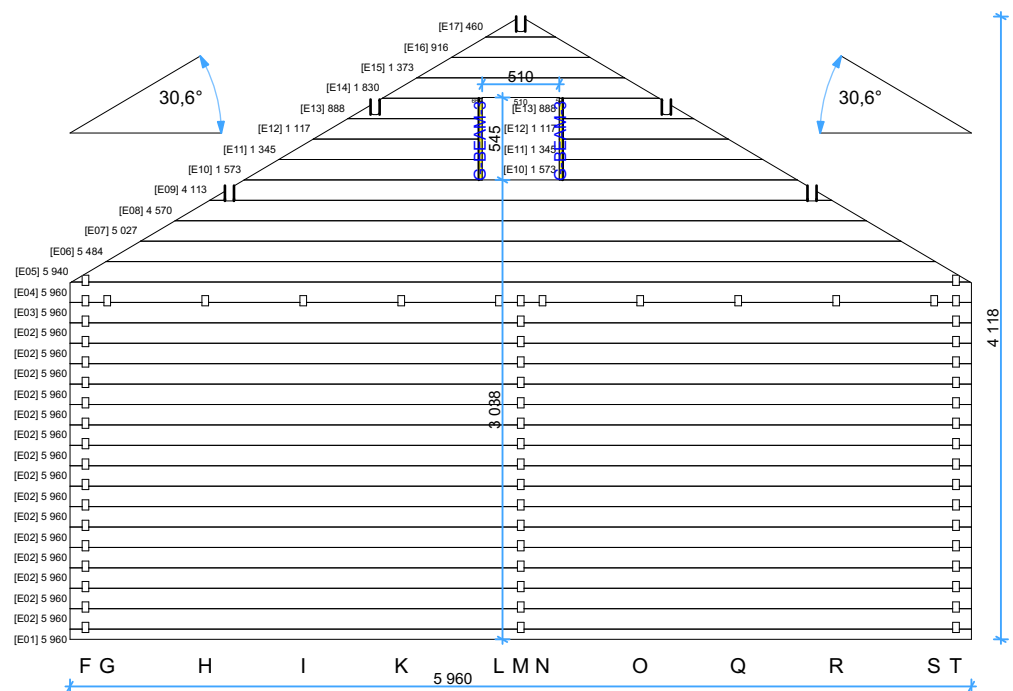


Wall F


1:50

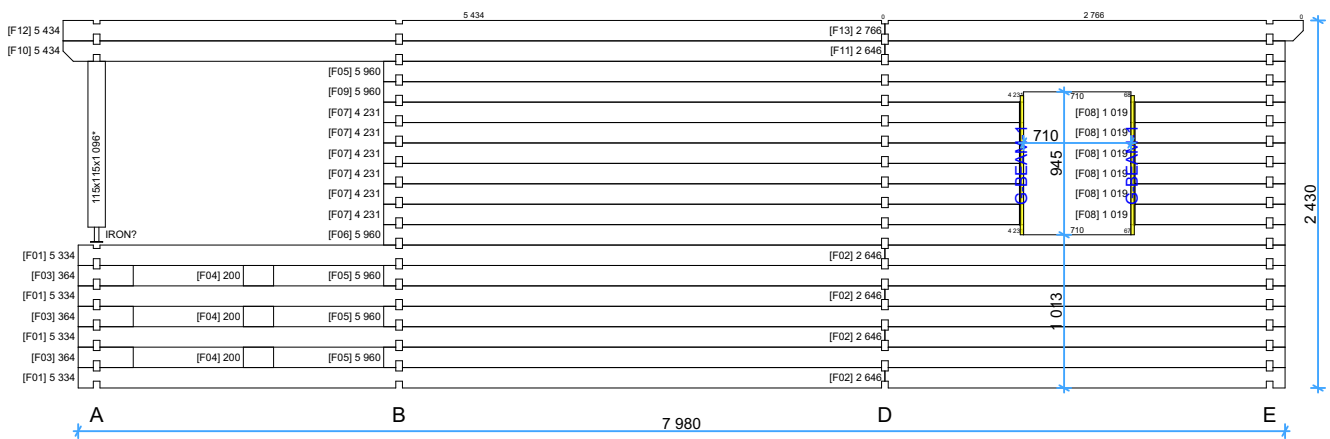


Wall G 1:50

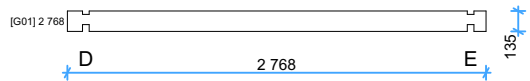


Wall H 1:50

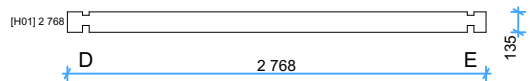


Wall I 1:50

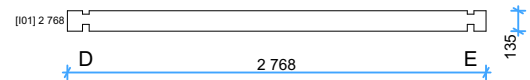


Wall K 1:50

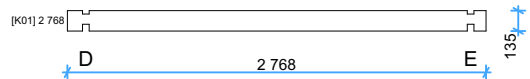


Wall L 1:50

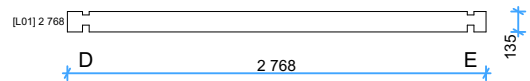


Wall N 1:50

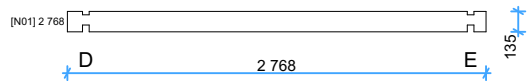


Wall O 1:50

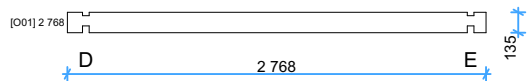


Wall M 1:50

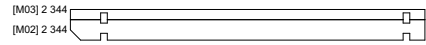

A B

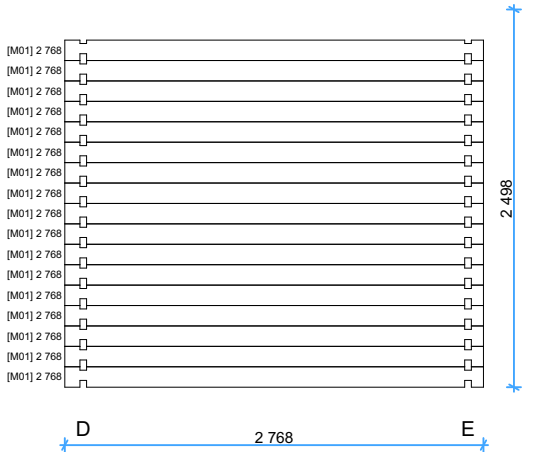


Wall J 1:40

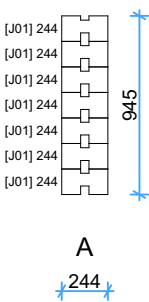


Thickness:	Project name:	Project ID:	Year:	Page:
44	Gustav A 6x6 v.1 (Premium)		2022	11


Wall P 1:40

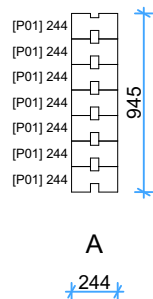


Wall T

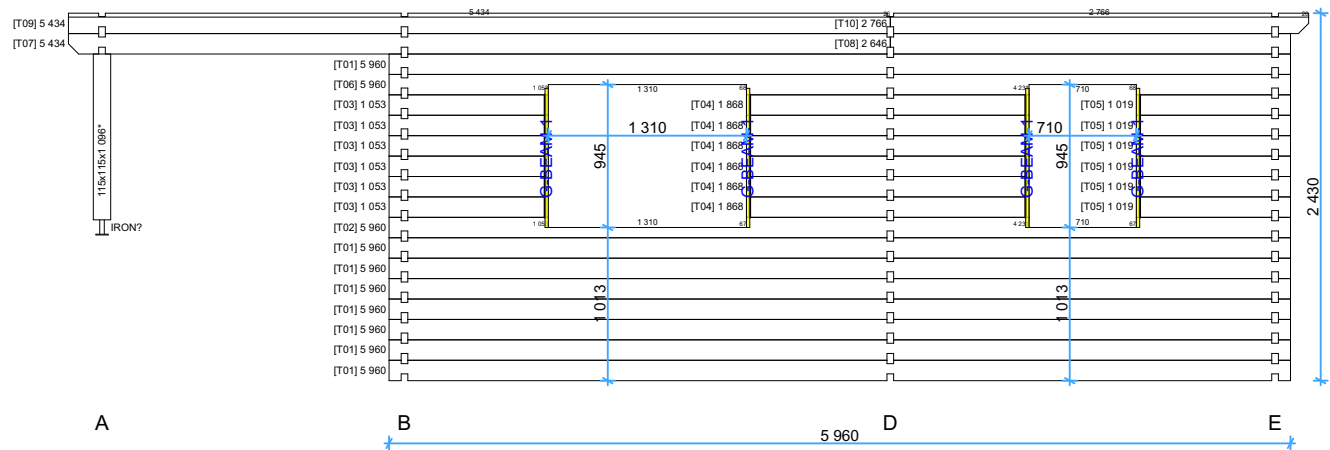


Wall Q 1:50

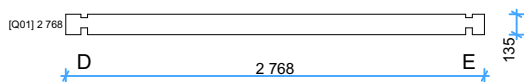


Wall R 1:50

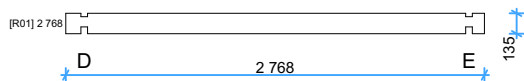

Wall S 1:50





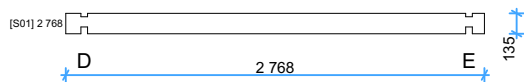


Wall U 1:40

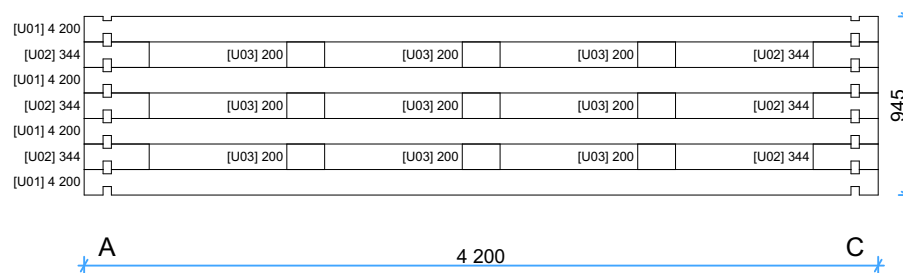

Thickness:	Project name:	Project ID:	Year:	Page:
44	Gustav A 6x6 v.1 (Premium)		2022	12

44mm Gustav A 6x6 v.1 (Premium) Windows and doors list

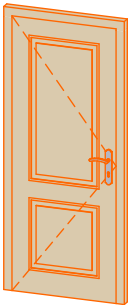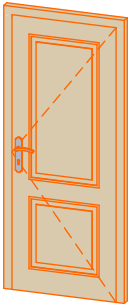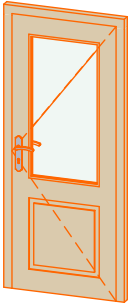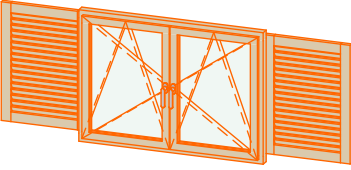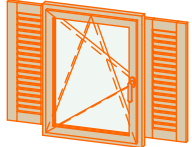Type-quality	Barcode	Wall Thickness	W x H Size	Orientation	Glazing	Quantity	3D Axonometry
Door - Premium	P19885-4	44	850×1 980	L	Full wood, no threshold (internal)	1	
Door - Premium	P19885-4	44	850×1 980	R	Full wood, no threshold (internal)	1	
Door - Premium	PP19885-2	44	850×1 980	R	50% glass, double glazed	1	
Window - Premium	PP5250	44	500×520	R	Double glazed	1	
Window - Premium	PP92130SHUT	44	1 300×920		Double glazed, +shutter kit	3	
Window - Premium	PP9270SHUT	44	700×920	L	Double glazed, +shutter kit	1	
Window - Premium	PP9270SHUT	44	700×920	R	Double glazed, +shutter kit	1	