








**44 Gustav B 6x8 + WC v.1**

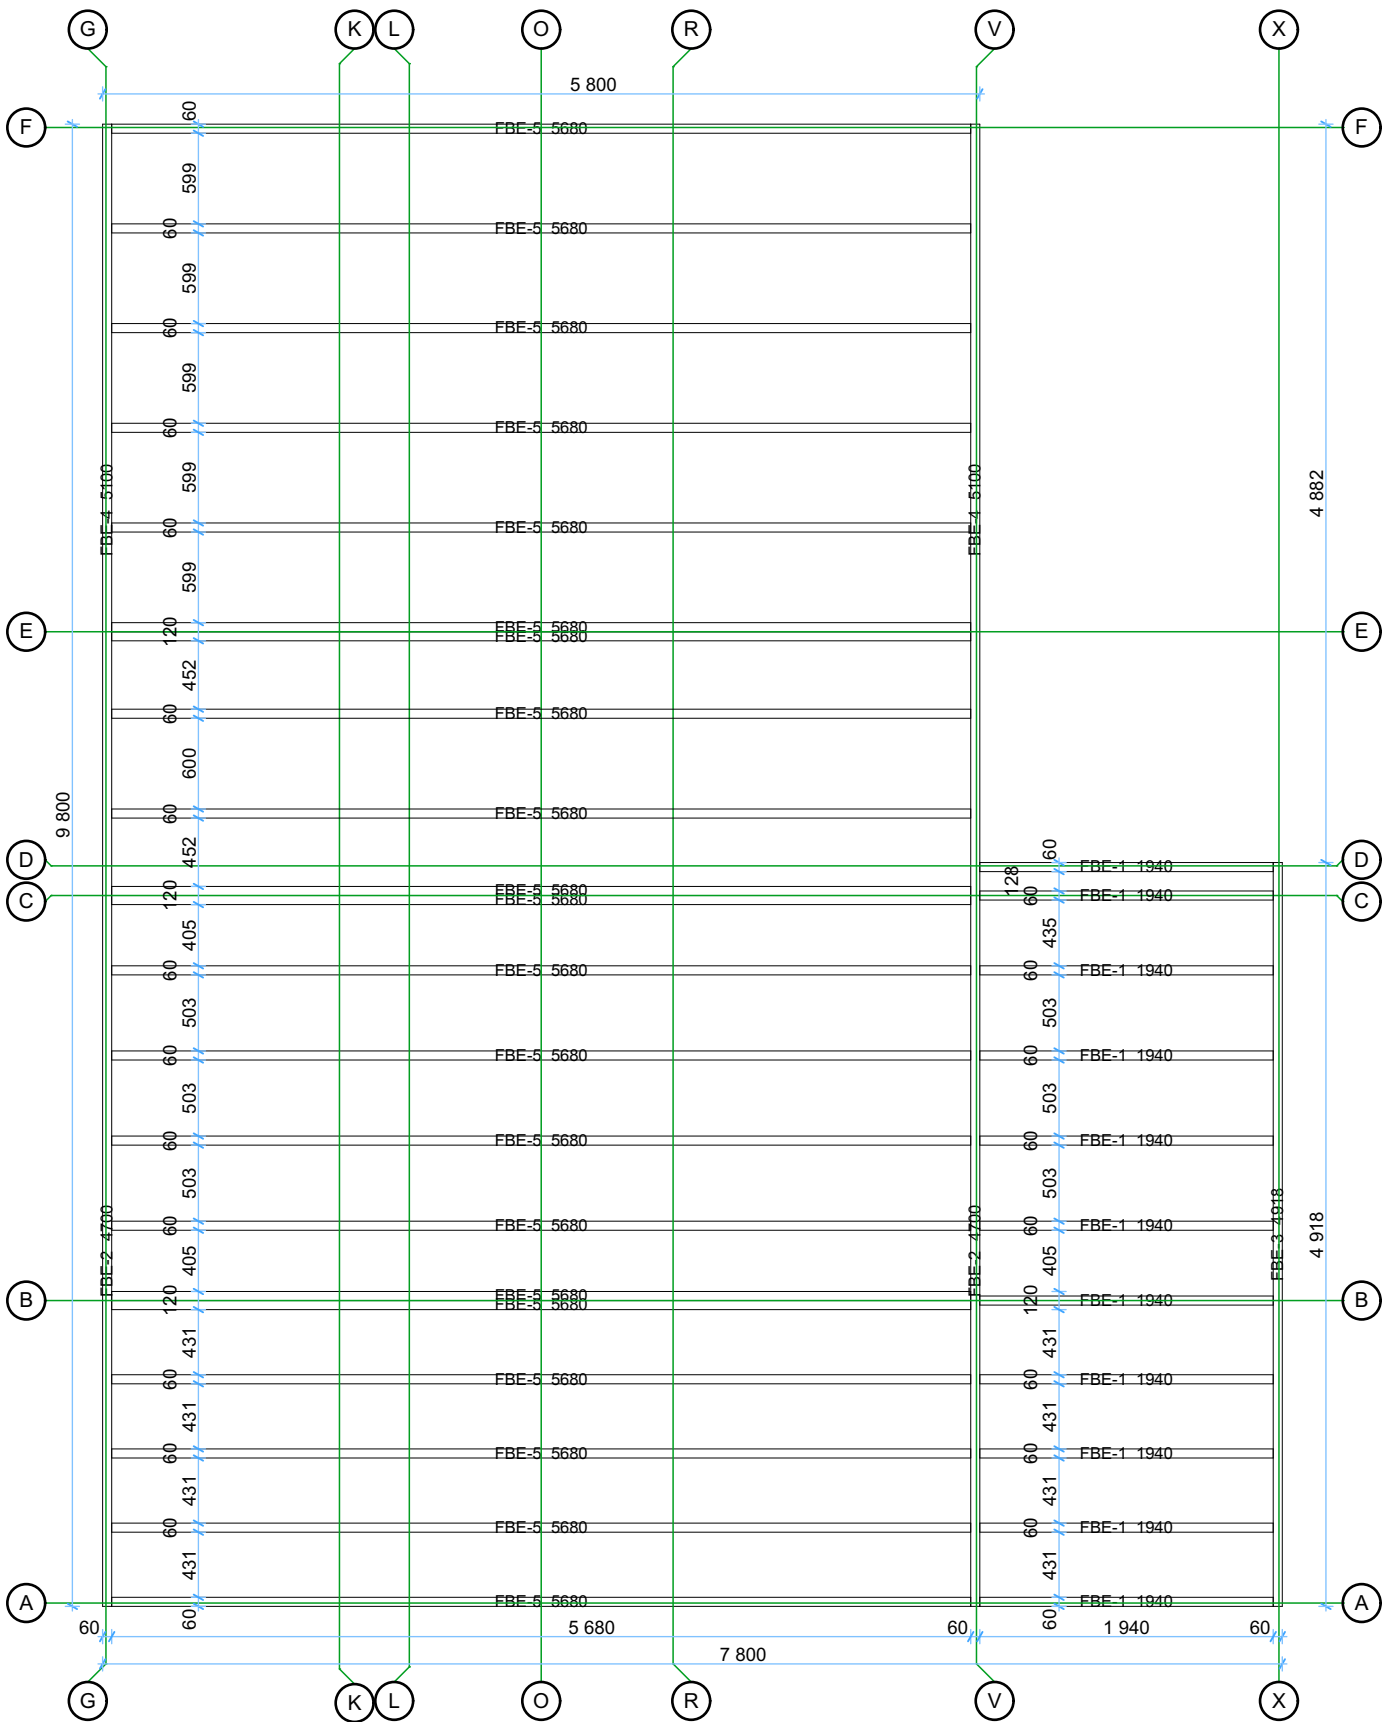

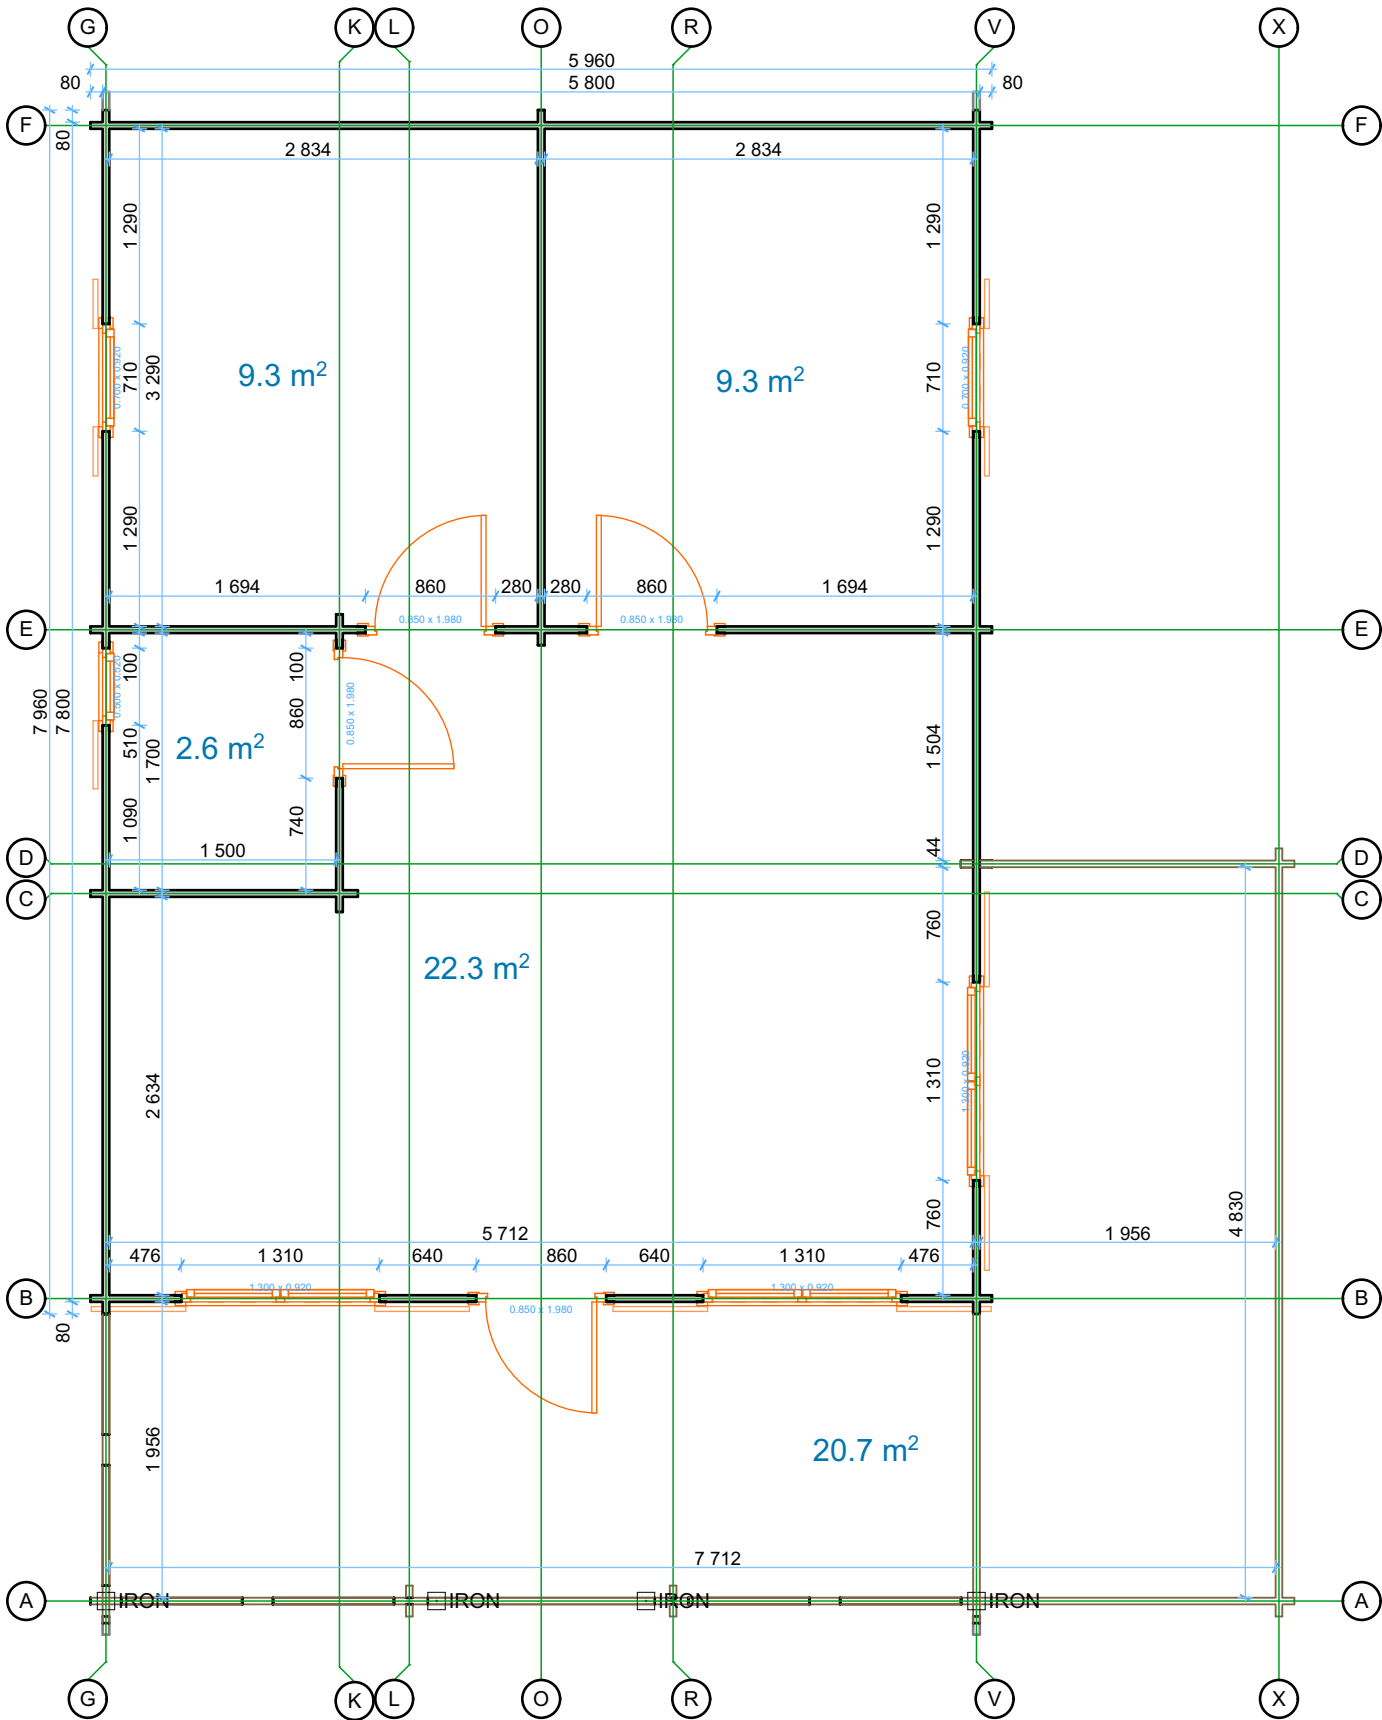


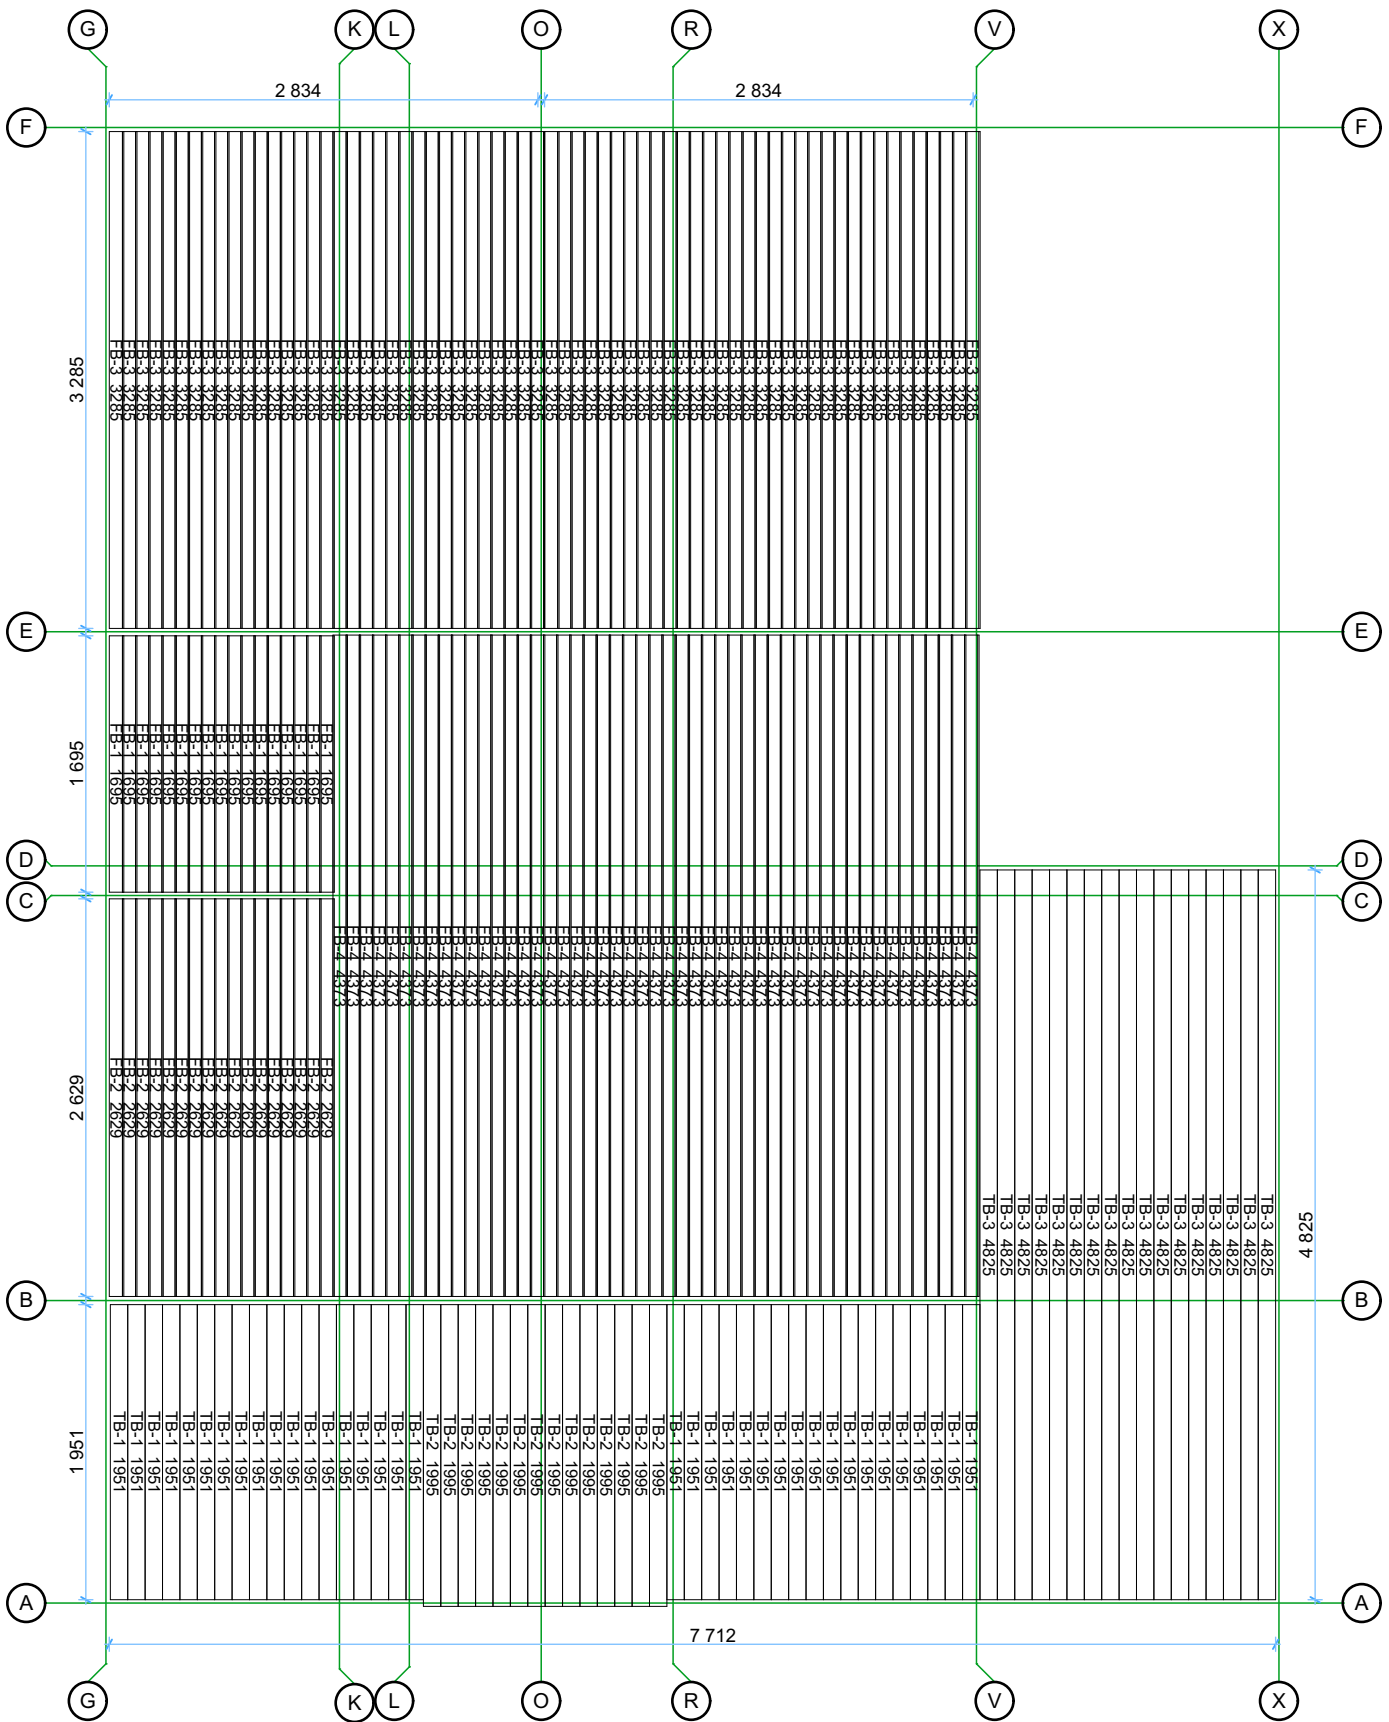

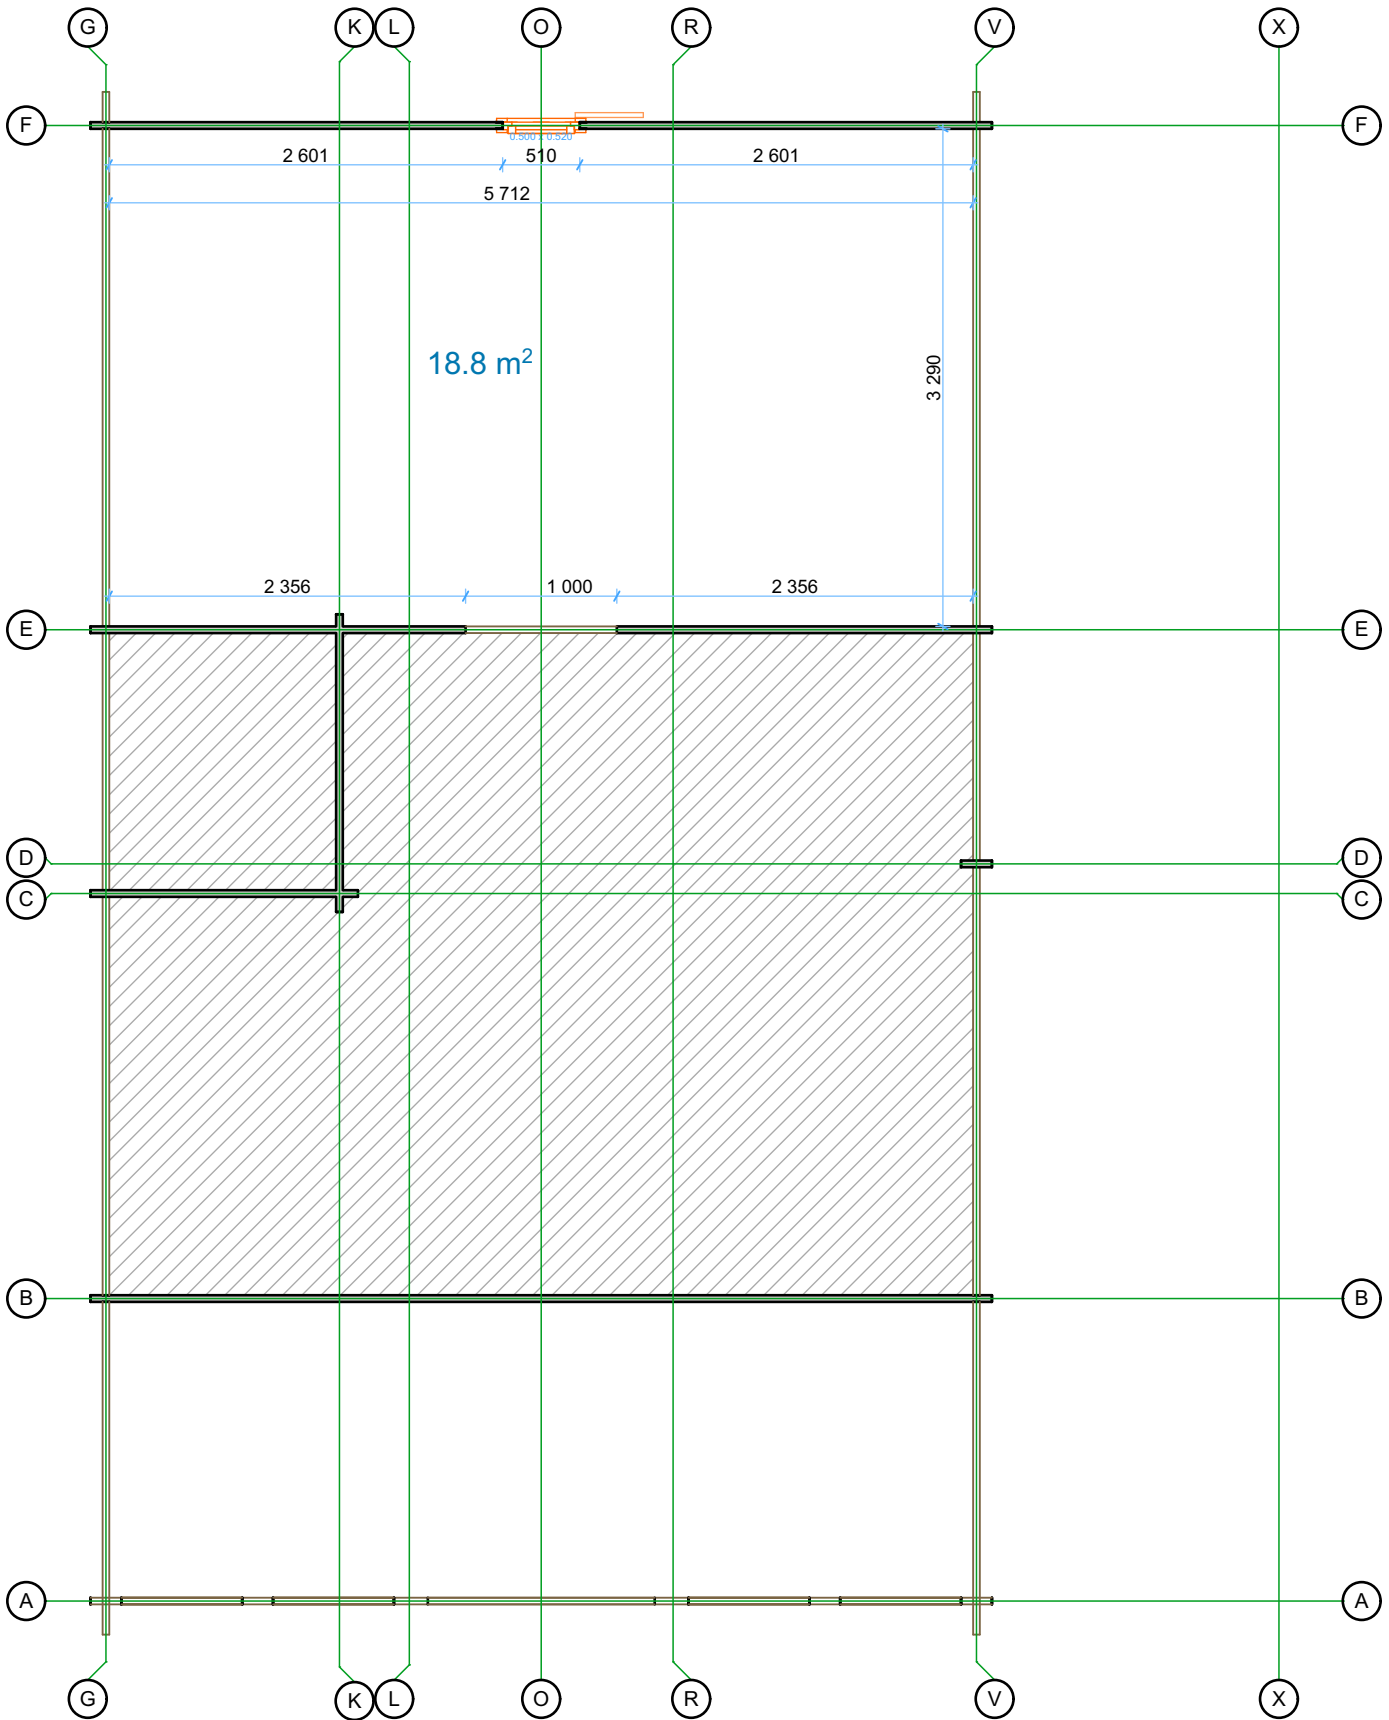


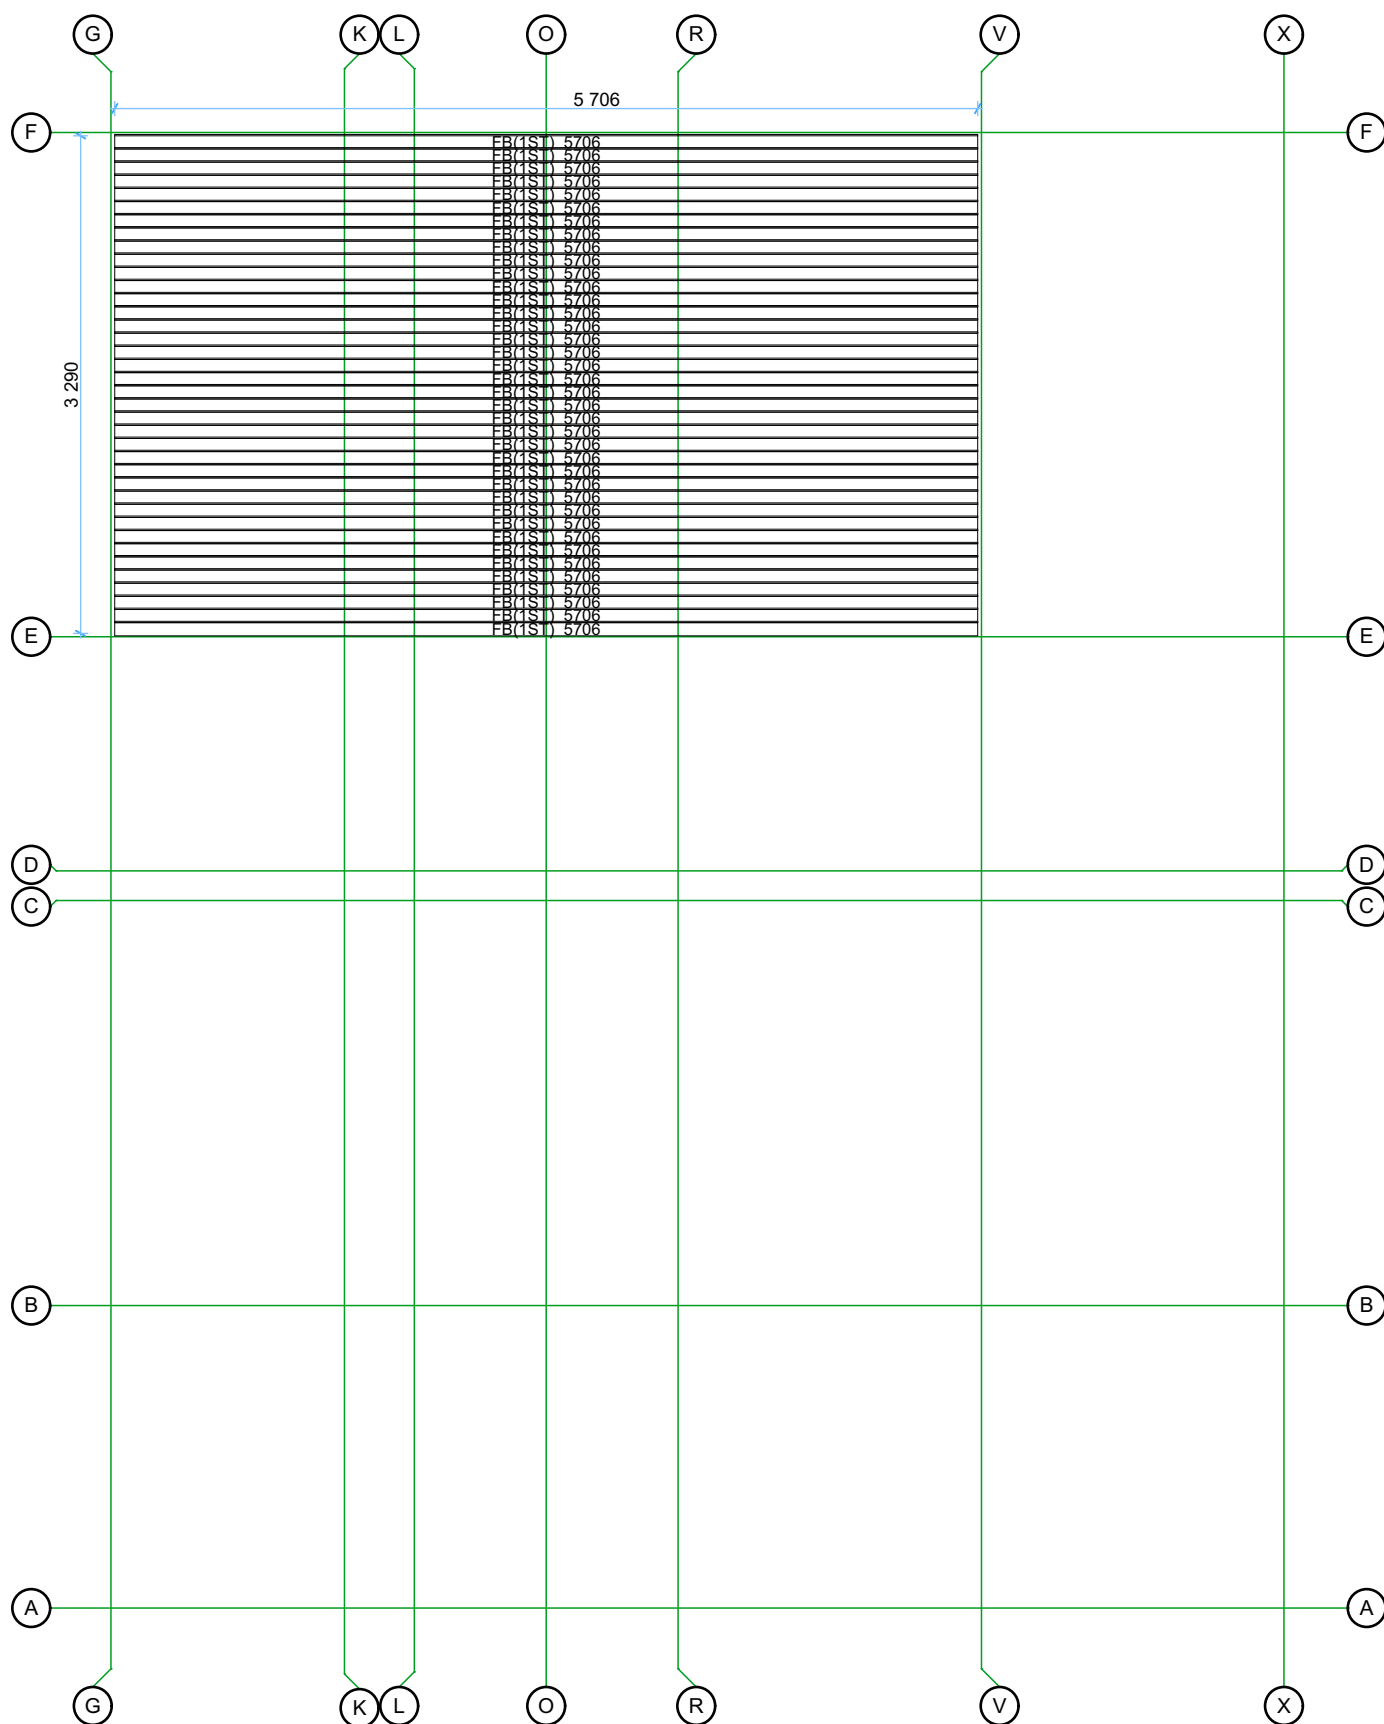

|            |                   |             |       |       |
|------------|-------------------|-------------|-------|-------|
| Thickness: | Project name:     | Project ID: | Year: | Page: |
| 44         | Gustav B 6x8 + WC | v.1         | 2023  | 6     |

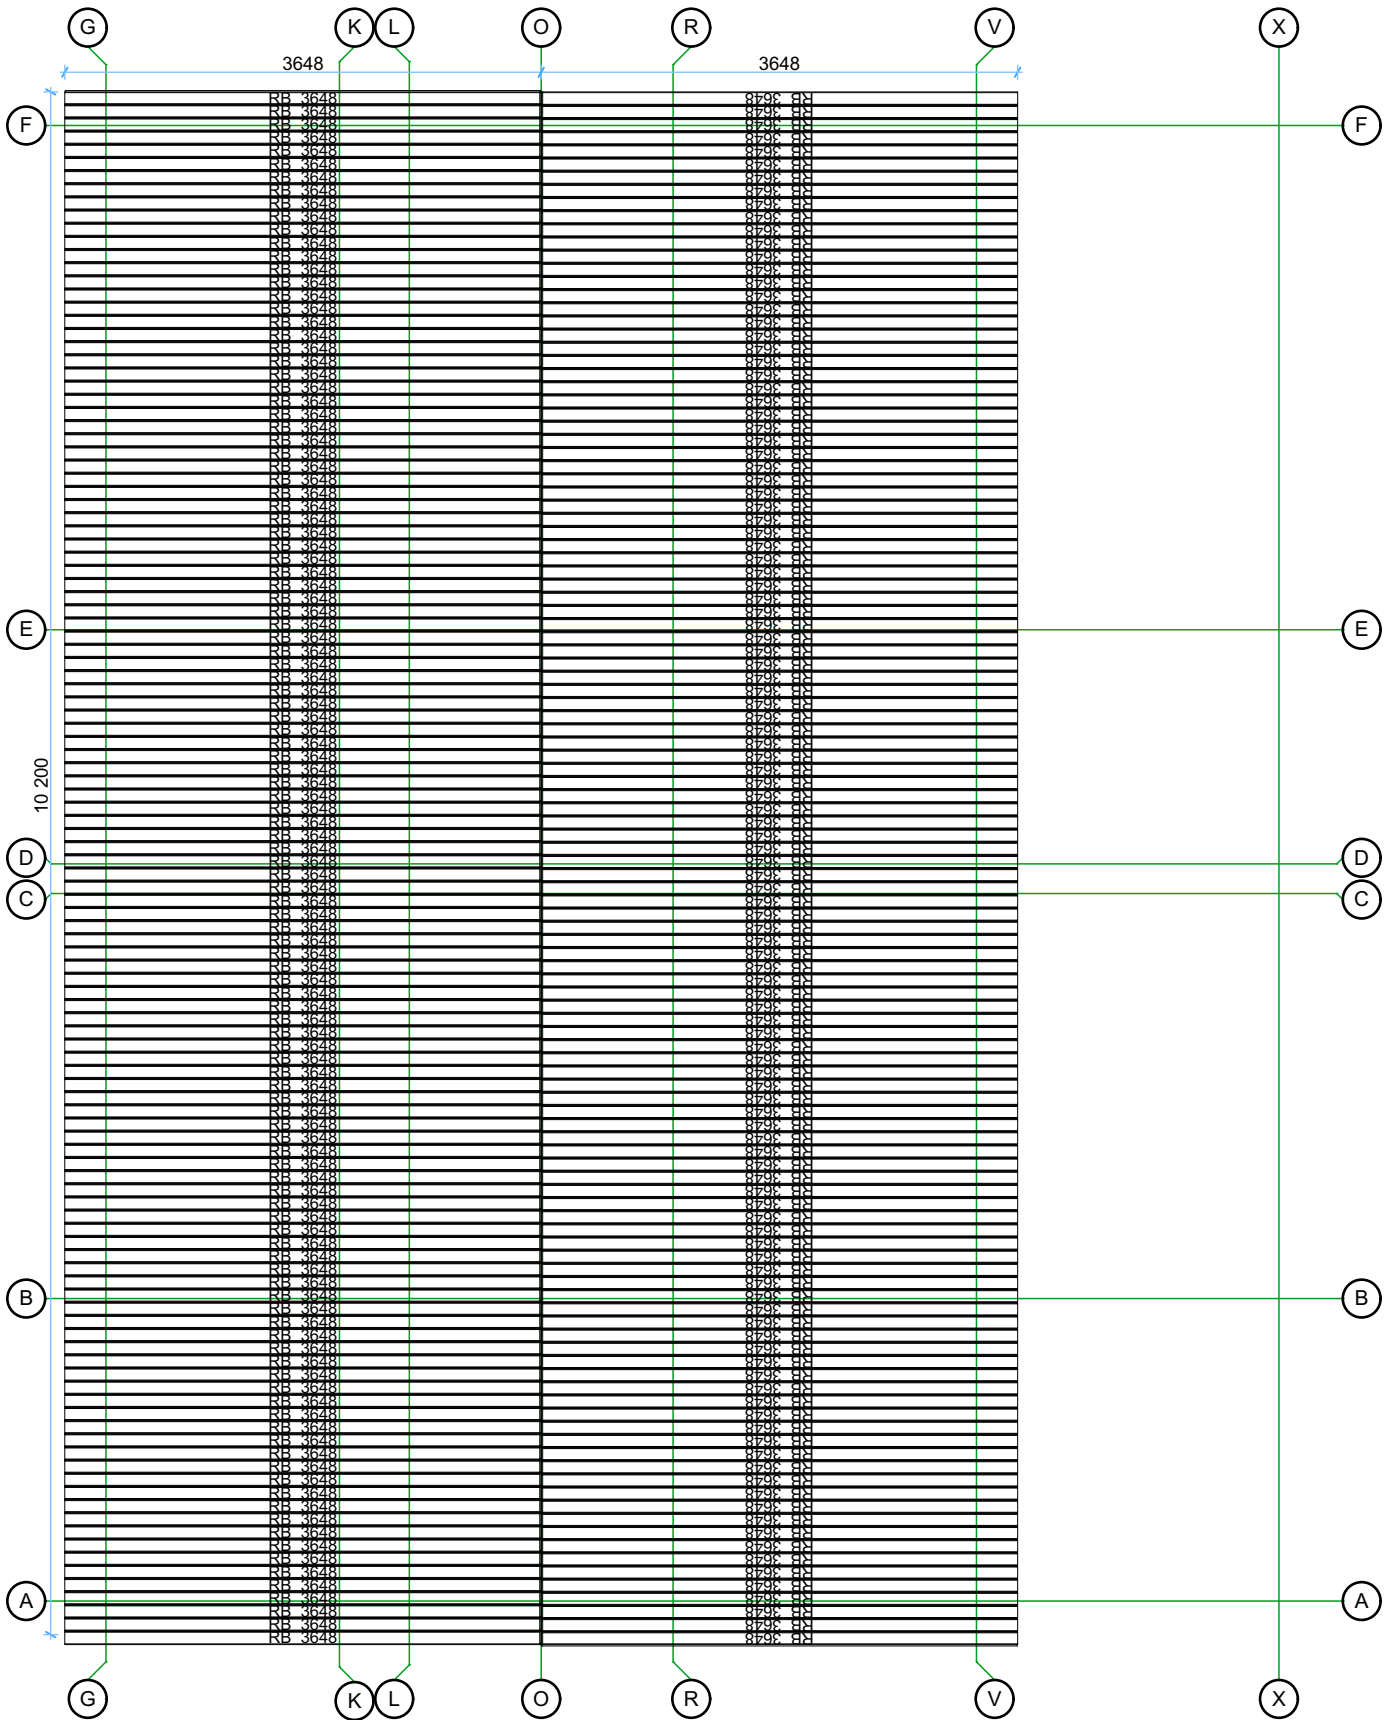

Walls and purlins positions

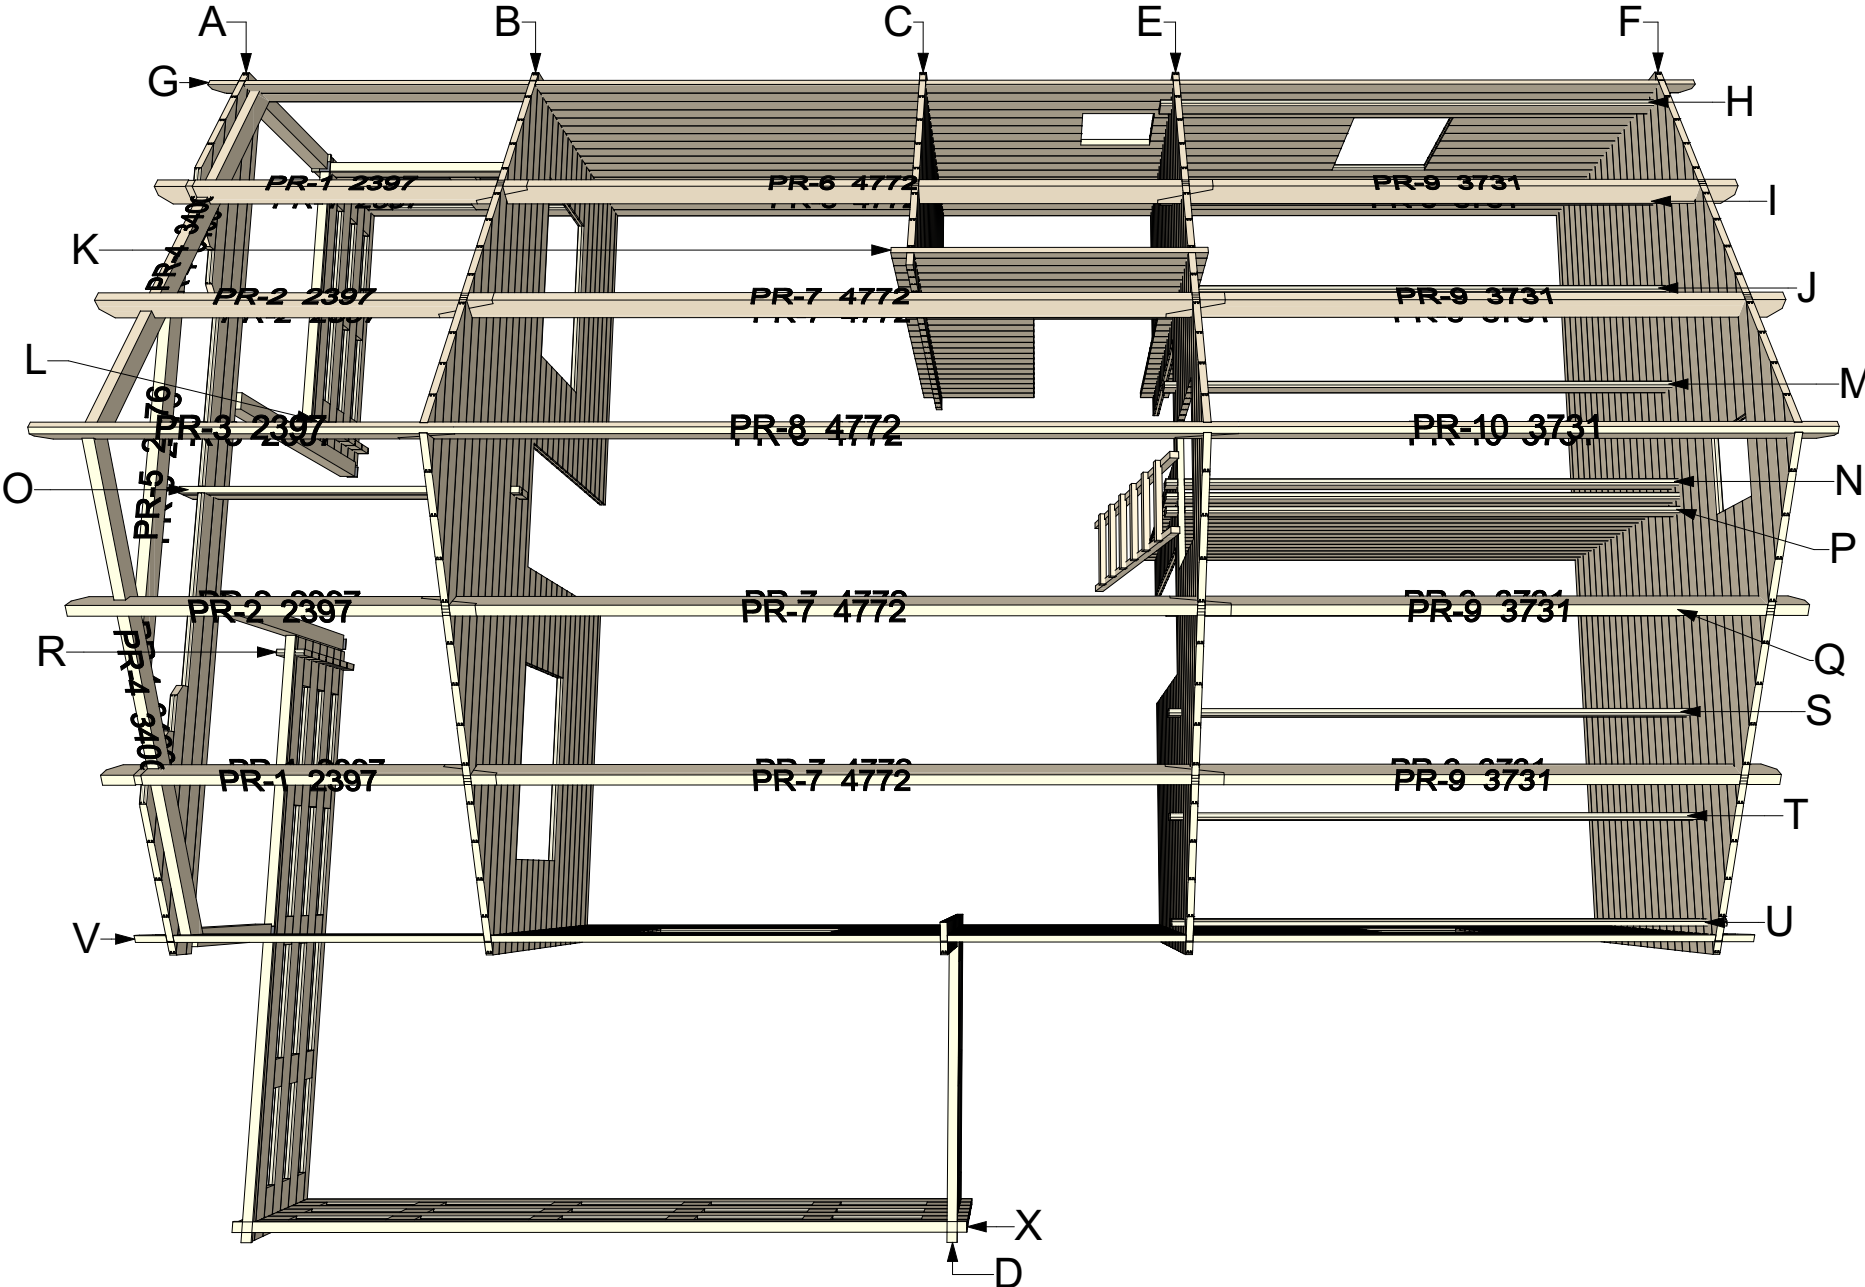


|            |                   |             |       |       |
|------------|-------------------|-------------|-------|-------|
| Thickness: | Project name:     | Project ID: | Year: | Page: |
| 44         | Gustav B 6x8 + WC | v.1         | 2023  | 8     |




Wall A

1:50

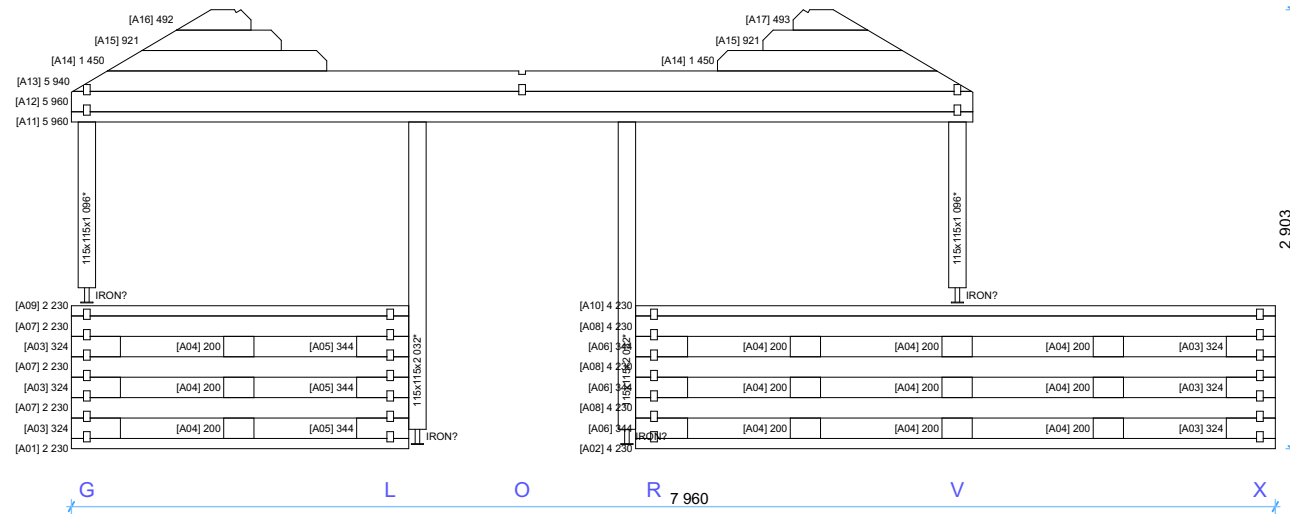


Wall B

1:50

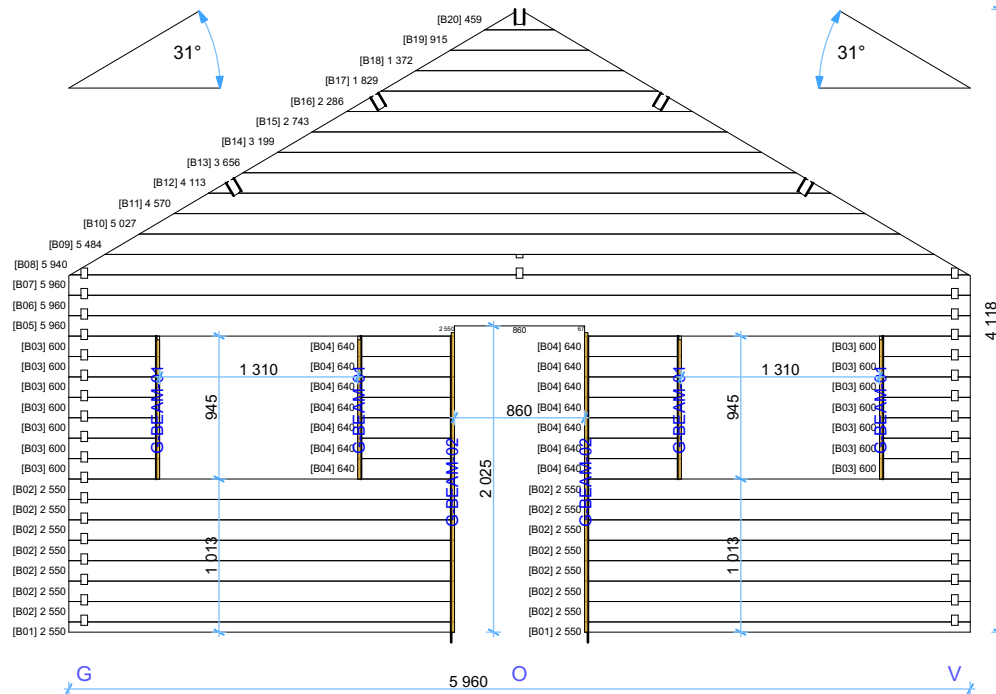


Wall C

1:50

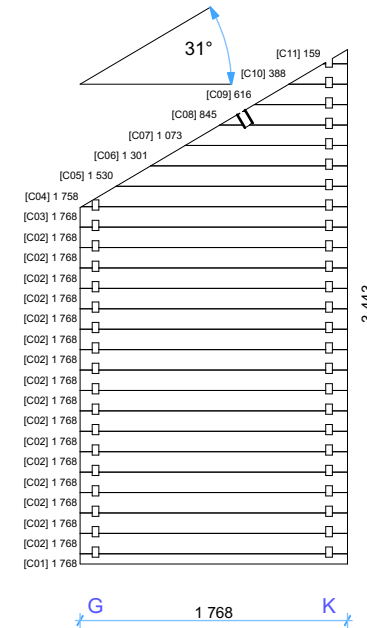

Wall D


1:50

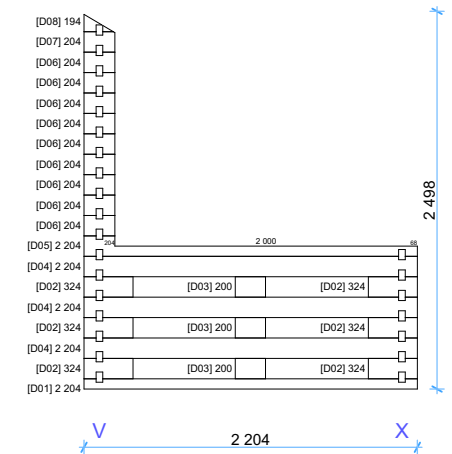

|            |                   |             |       |       |
|------------|-------------------|-------------|-------|-------|
| Thickness: | Project name:     | Project ID: | Year: | Page: |
| 44         | Gustav B 6x8 + WC | v.1         | 2023  | 9     |


Wall E

1:50

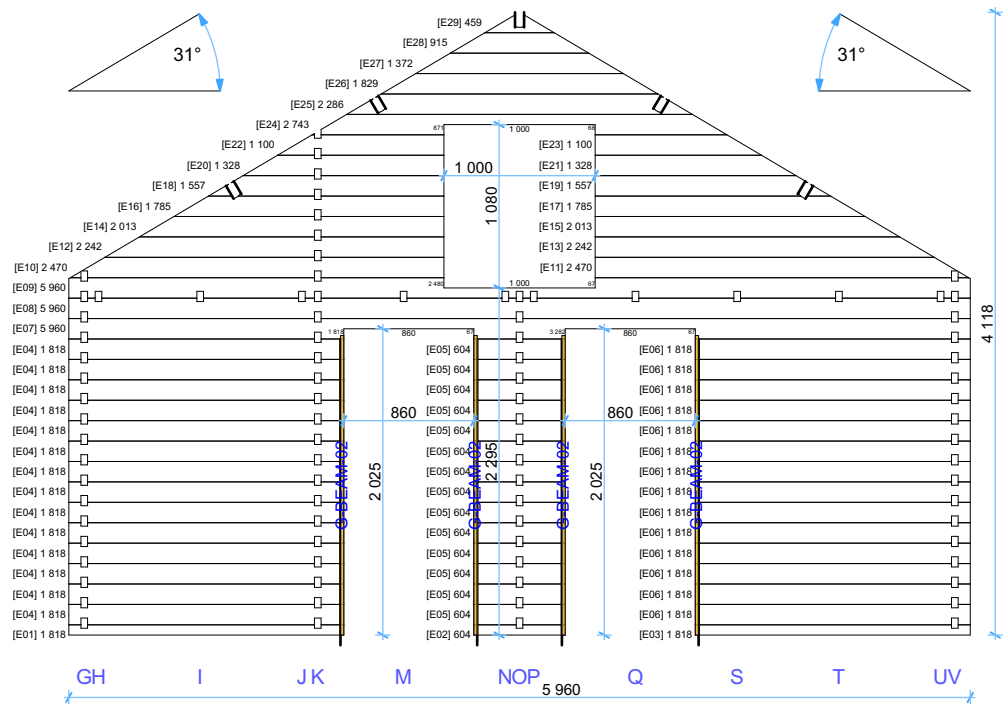


Wall F

1:50

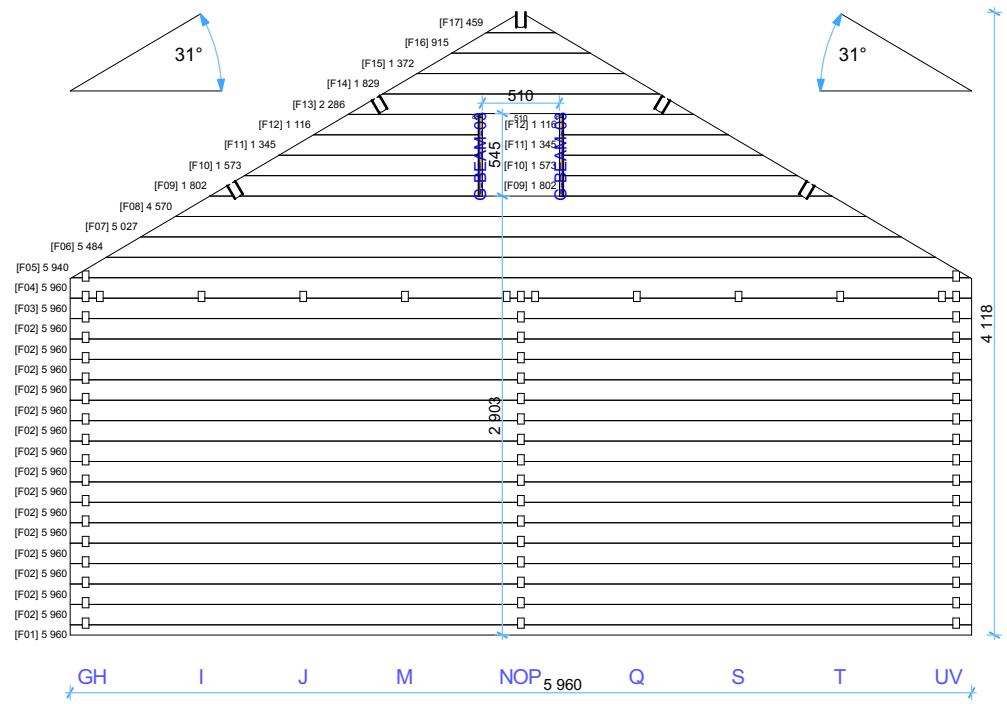

Wall G


1:50

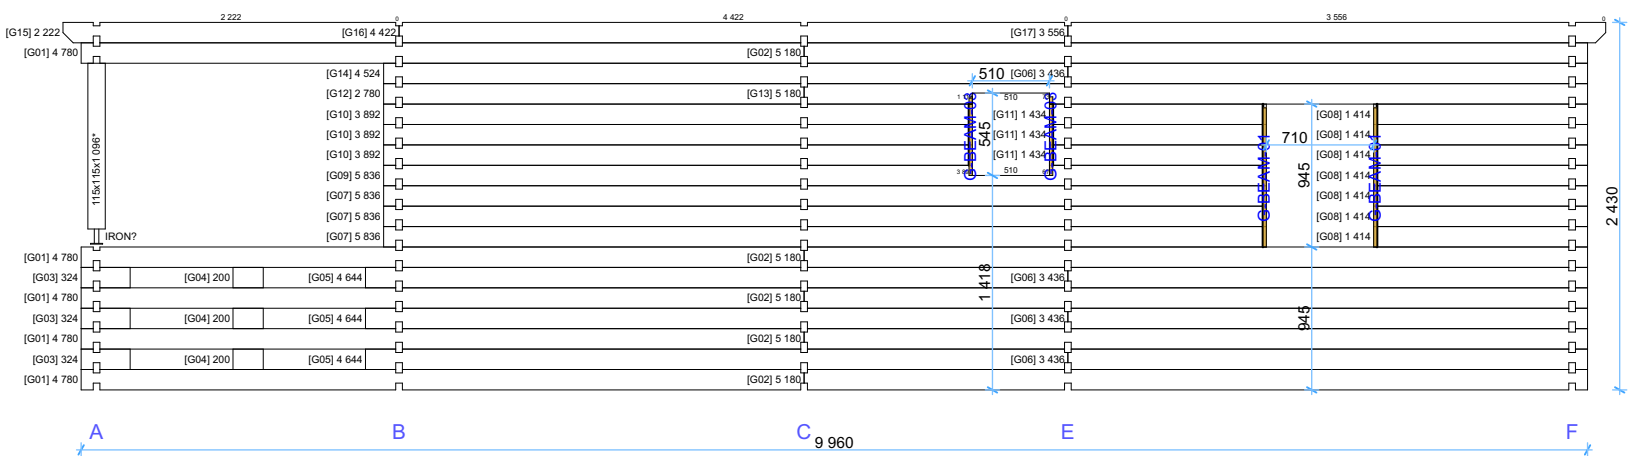


|            |                   |             |       |       |
|------------|-------------------|-------------|-------|-------|
| Thickness: | Project name:     | Project ID: | Year: | Page: |
| 44         | Gustav B 6x8 + WC | v.1         | 2023  | 10    |




Wall P 1:50

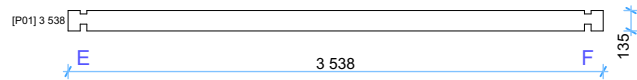


Wall S 1:50

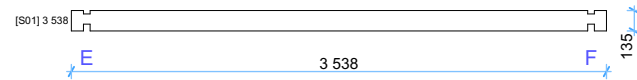


Wall Q 1:50

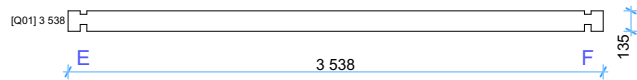


Wall T 1:50

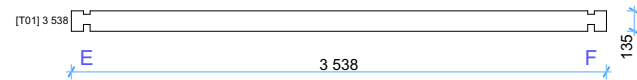


Wall R 1:50

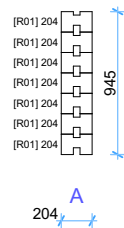


Wall U 1:50

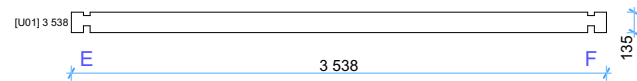

Wall X 1:50





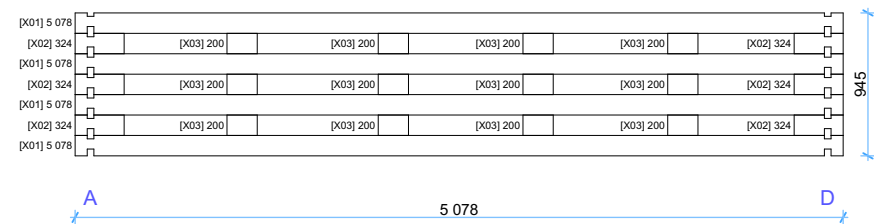


Wall V 1:50

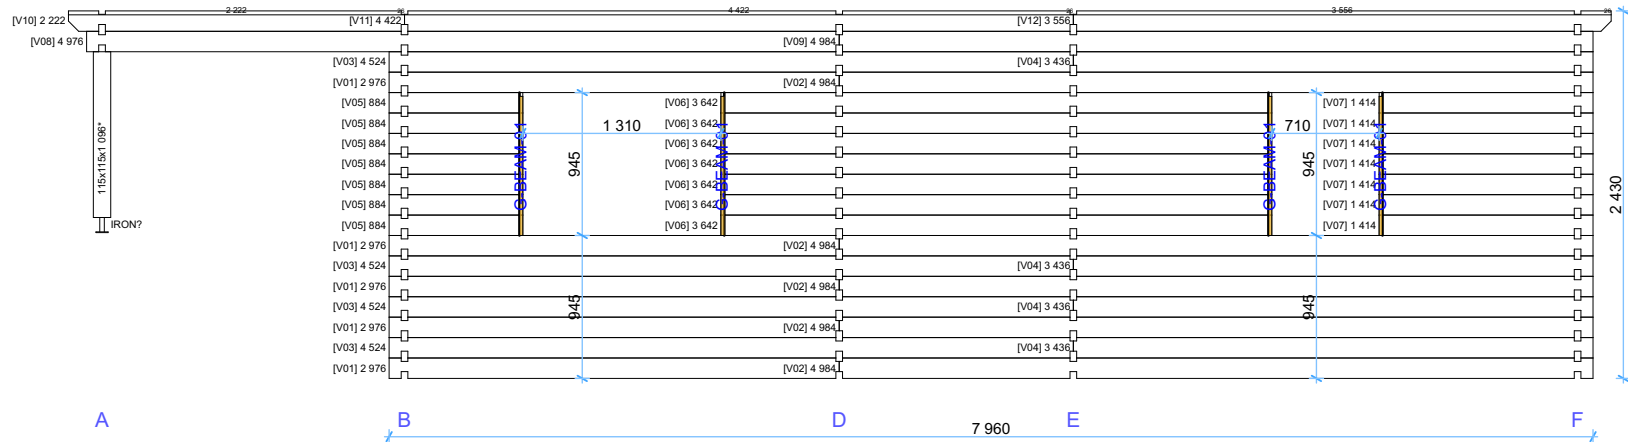

| Thickness: | Project name:     | Project ID: | Year: | Page: |
|------------|-------------------|-------------|-------|-------|
| 44         | Gustav B 6x8 + WC | v.1         | 2023  | 12    |

### 44mm Gustav B 6x8 +WC Windows and doors list
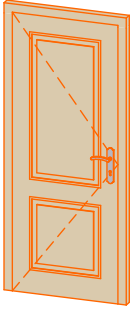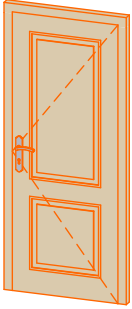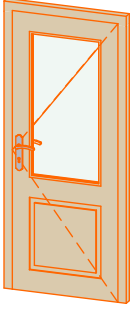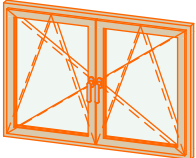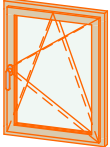
| Type-quality     | Barcode   | Wall Thickness | W x H Size | Orientation | Glazing                            | Quantity | 3D Axonometry                                                                         |
|------------------|-----------|----------------|------------|-------------|------------------------------------|----------|---------------------------------------------------------------------------------------|
| Door - Premium   | P19885-4  | 44             | 850×1 980  | L           | Full wood, no threshold (internal) | 2        |    |
| Door - Premium   | P19885-4  | 44             | 850×1 980  | R           | Full wood, no threshold (internal) | 1        |    |
| Door - Premium   | PP19885-2 | 44             | 850×1 980  | R           | 50% glass, double glazed           | 1        |   |
| Window - Premium | PP5250    | 44             | 500×520    | L           | Double glazed +shutter kit         | 1        |  |
| Window - Premium | PP5250    | 44             | 500×520    | R           | Double glazed +shutter kit         | 1        |  |
| Window - Premium | PP92130   | 44             | 1 300×920  |             | Double glazed, +shutter kit        | 3        |  |
| Window - Premium | PP9270    | 44             | 700×920    | L           | Double glazed, +shutter kit        | 1        |  |
| Window - Premium | PP9270    | 44             | 700×920    | R           | Double glazed, +shutter kit        | 1        |  |