




**68 Maja 7,4x10**



Ground Floor plan


1:55

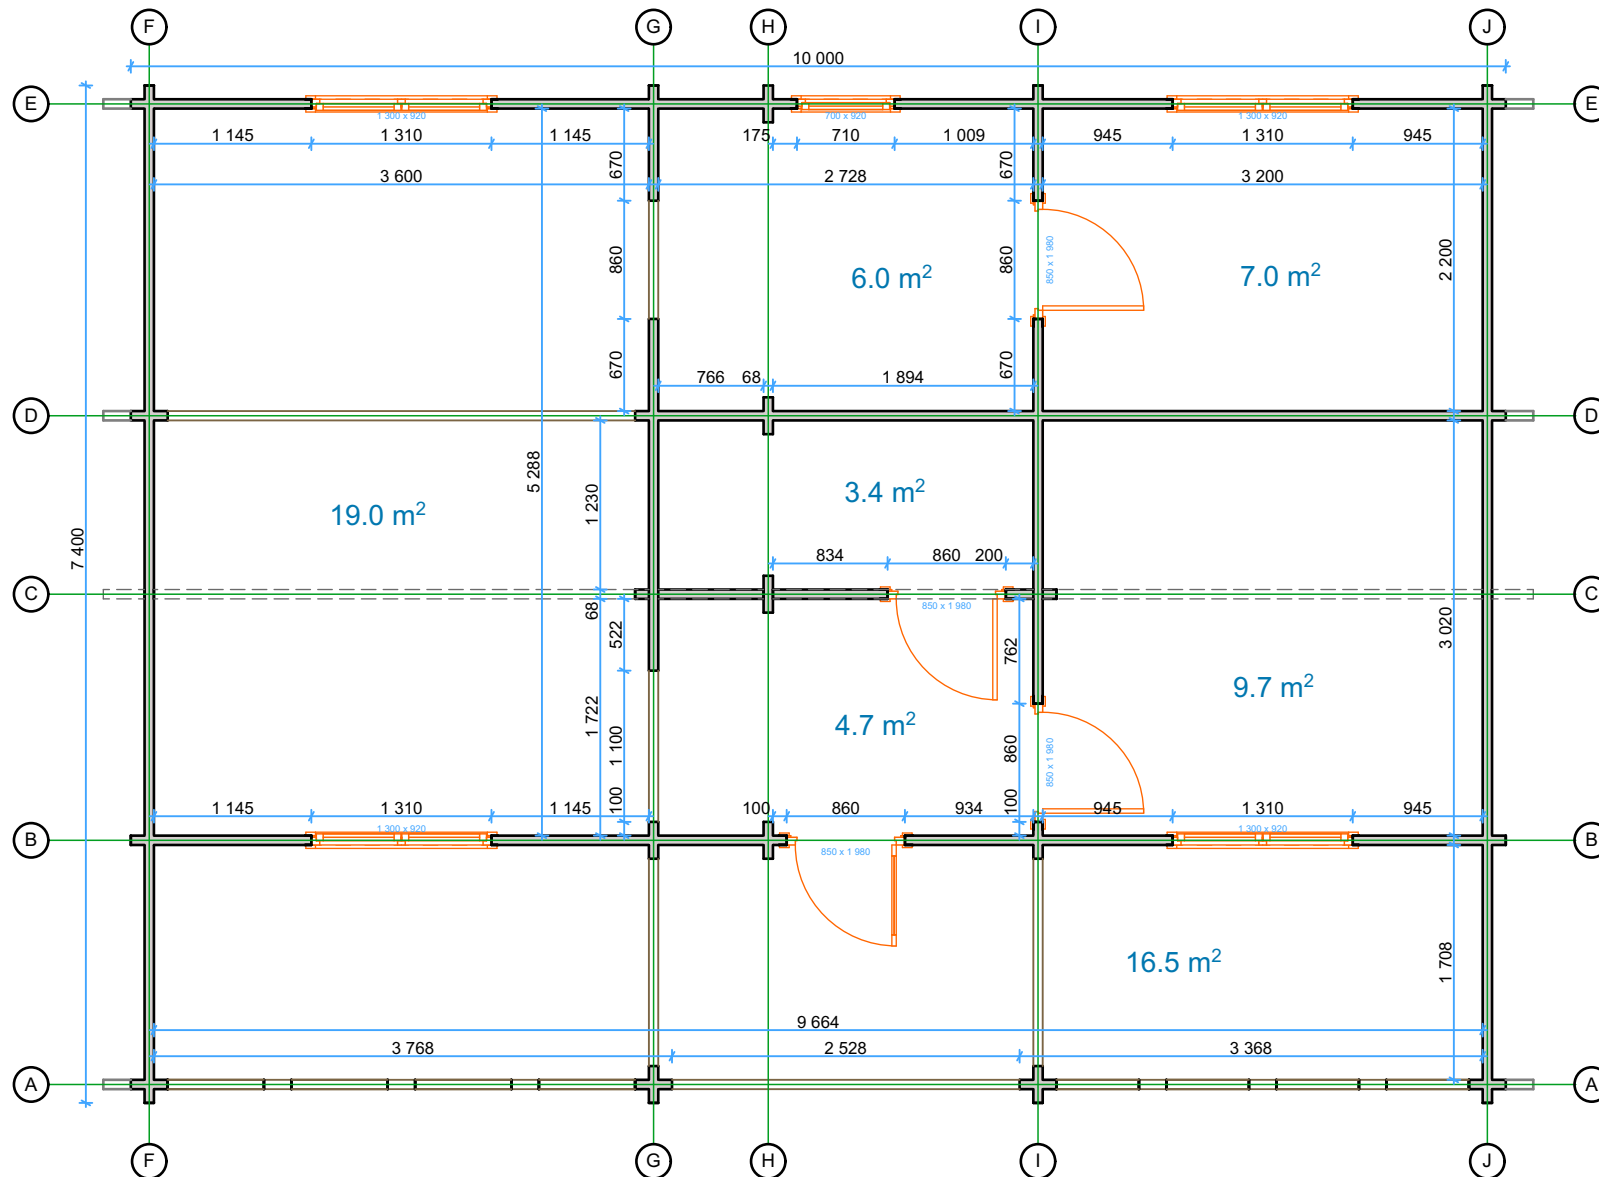

Thickness:	Project name:	Project ID:	Year:	Page:
68	Maja 7,4x10		2022	3

Floor boards


1:55

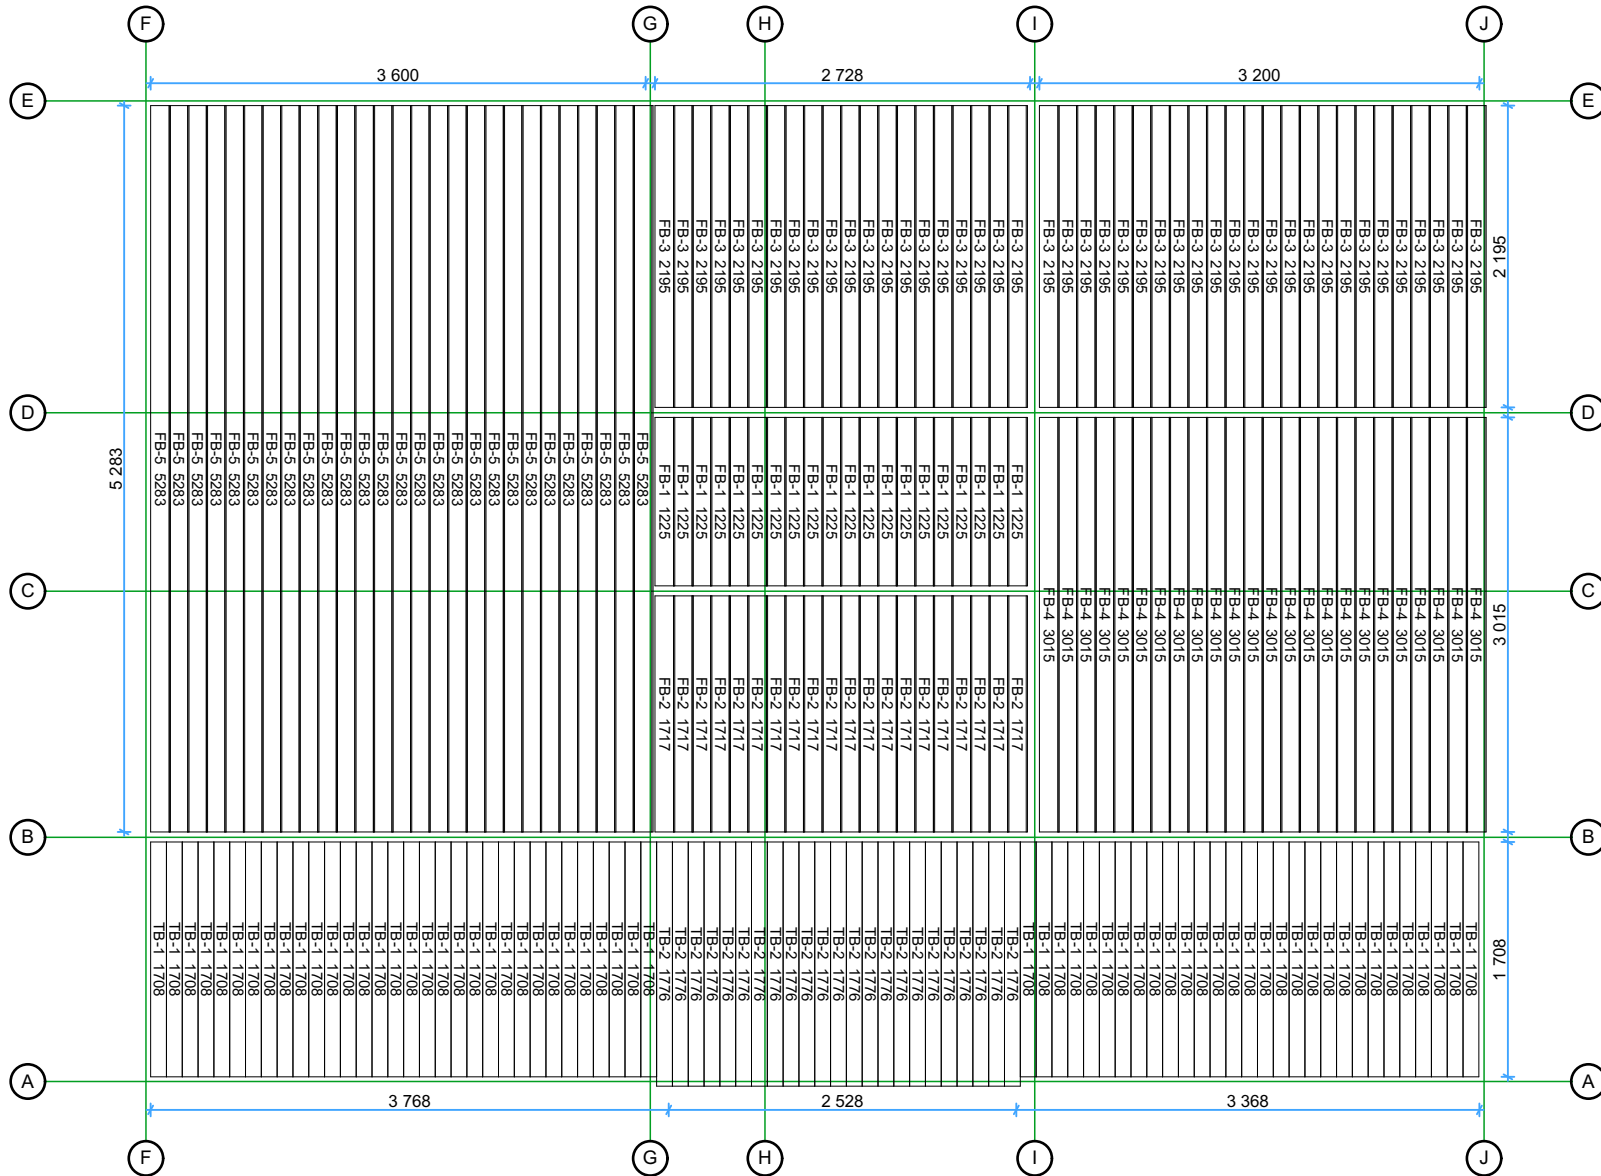

Thickness:	Project name:	Project ID:	Year:	Page:
68	Maja 7,4x10		2022	4


Roof boards

1:55

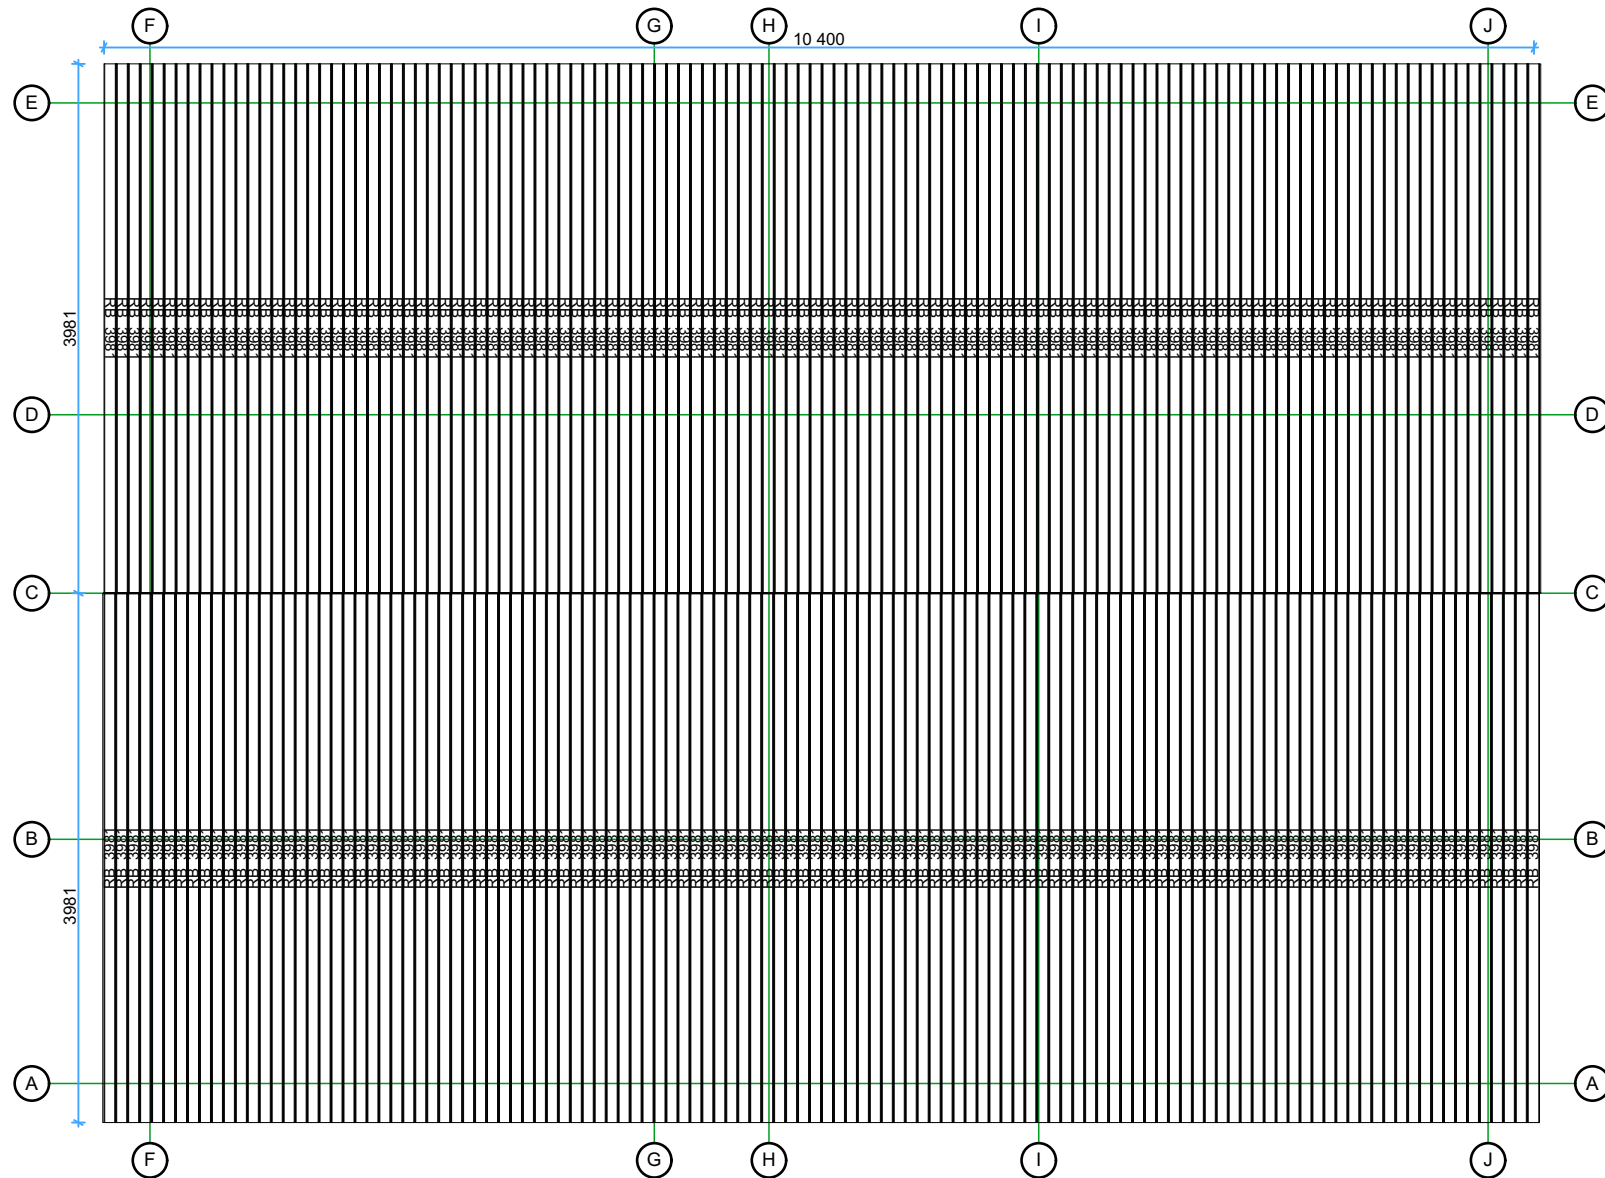

Thickness:	Project name:	Project ID:	Year:	Page:
68	Maja 7,4x10		2022	5


Walls and purlins positions

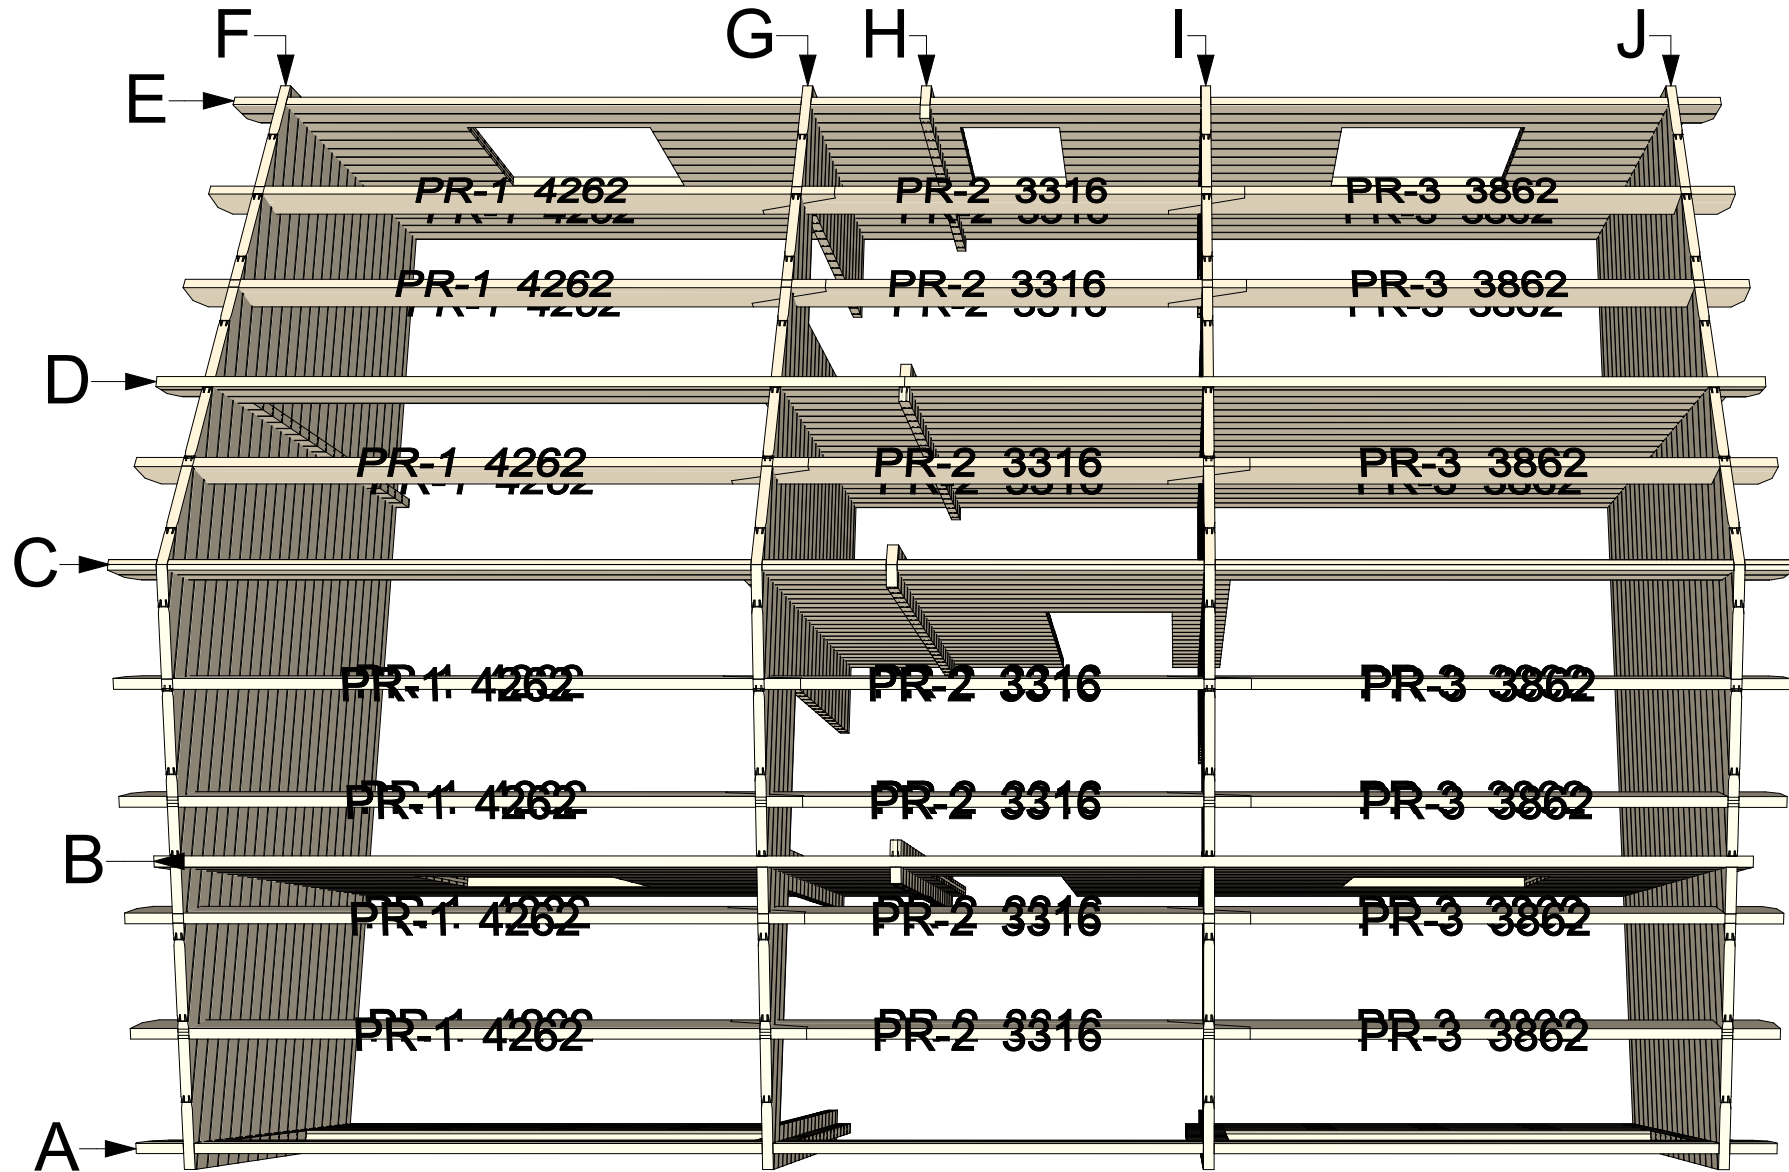

Thickness:	Project name:	Project ID:	Year:	Page:
68	Maja 7,4x10		2022	6


### Wall A

1:50

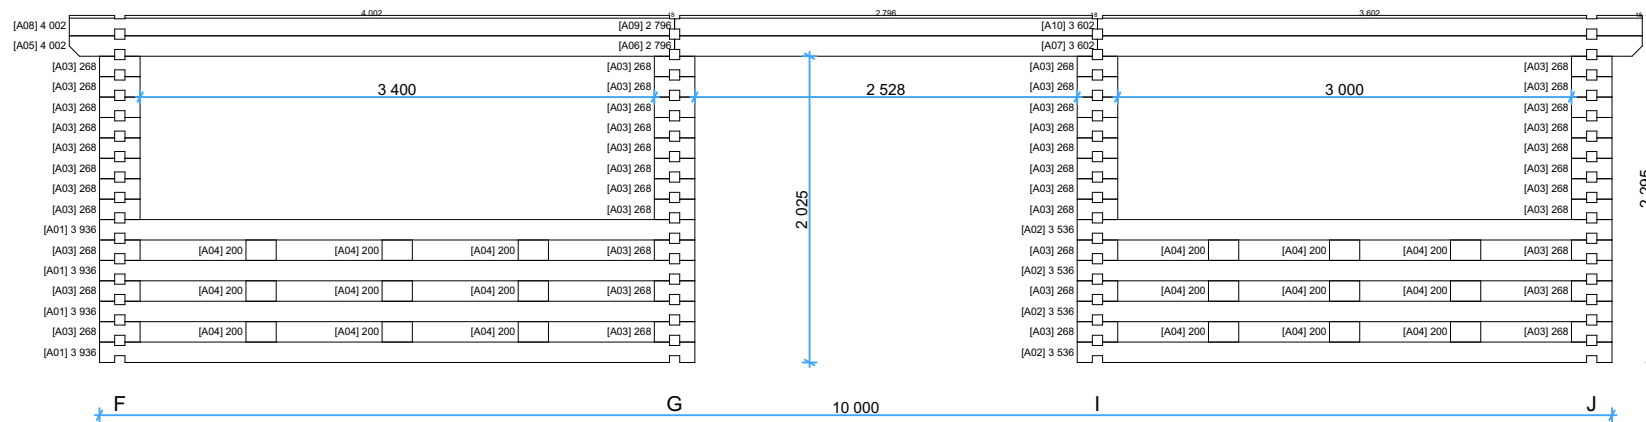

### Wall B


1:50

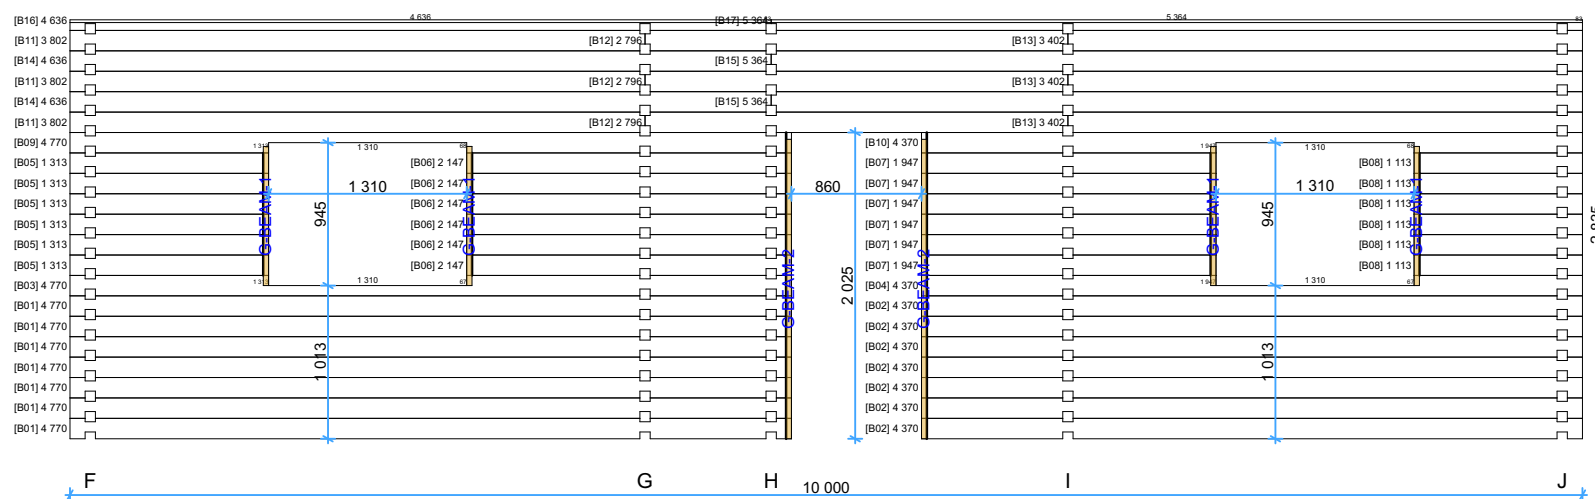

Thickness:	Project name:	Project ID:	Year:	Page:
68	Maja 7,4x10		2022	7


Wall C

1:50

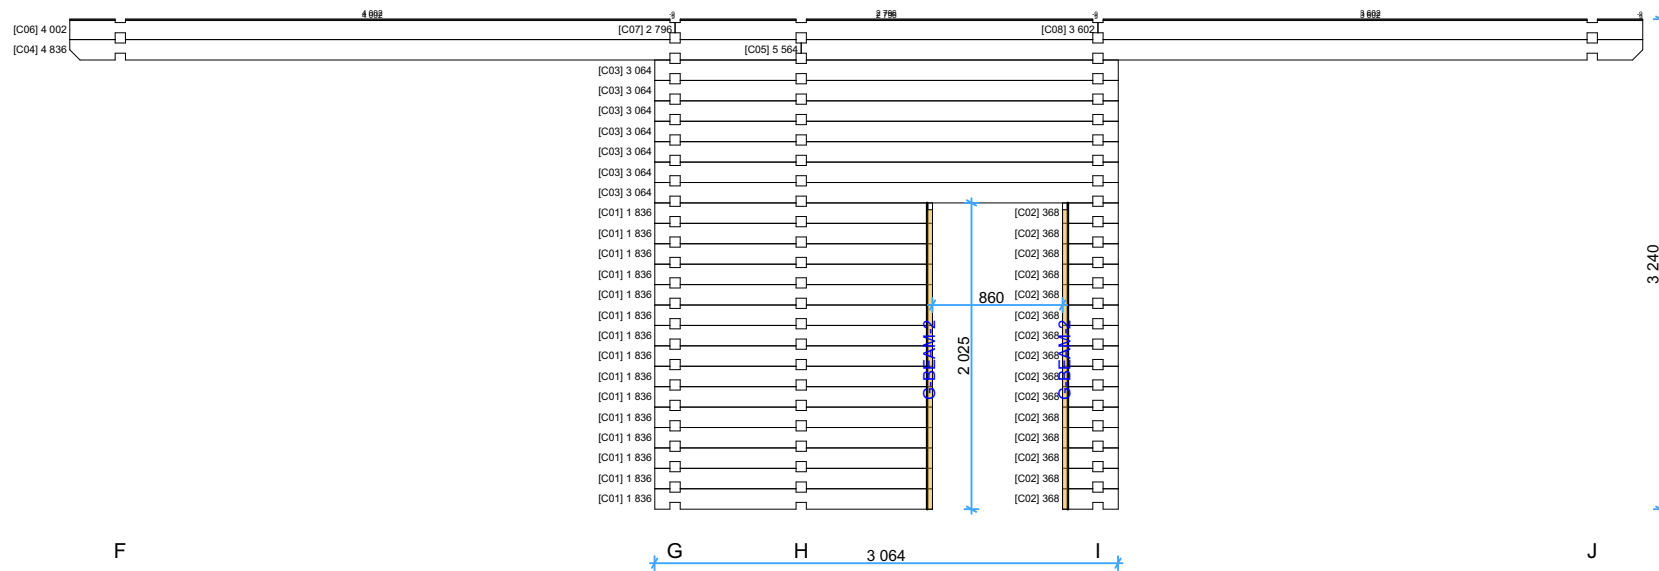

Wall D

1:50

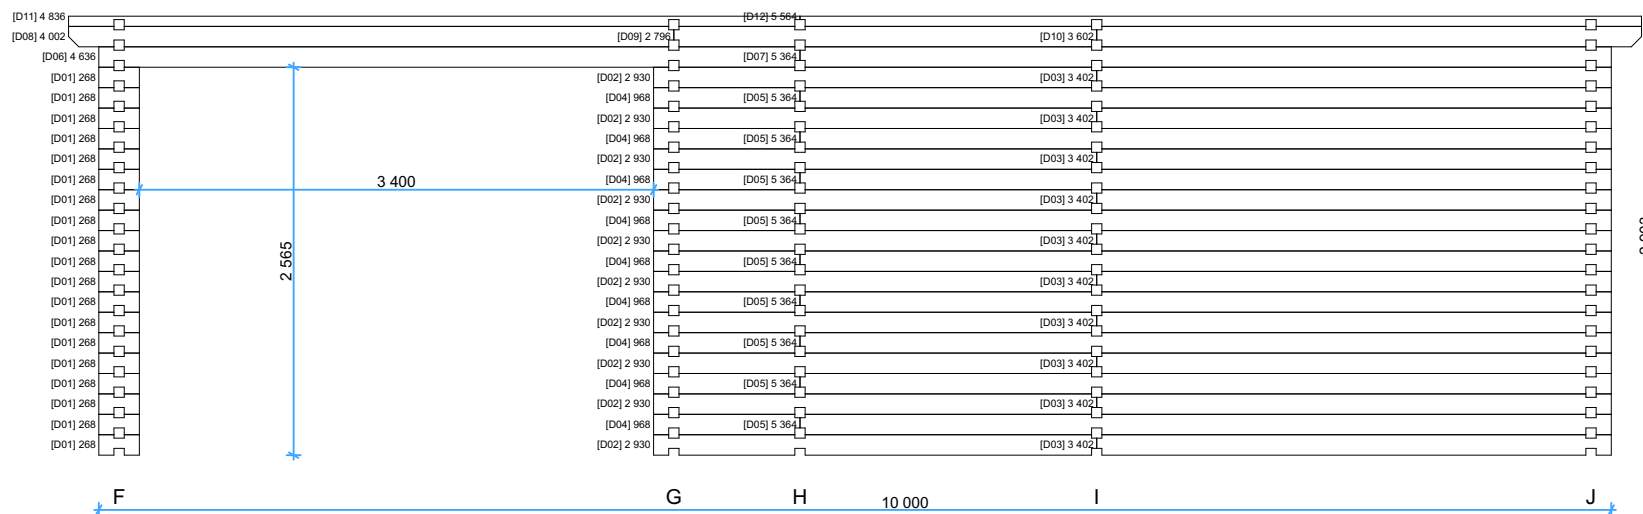


Thickness:	Project name:	Project ID:	Year:	Page:
68	Maja 7,4x10		2022	8




Wall E

1:45

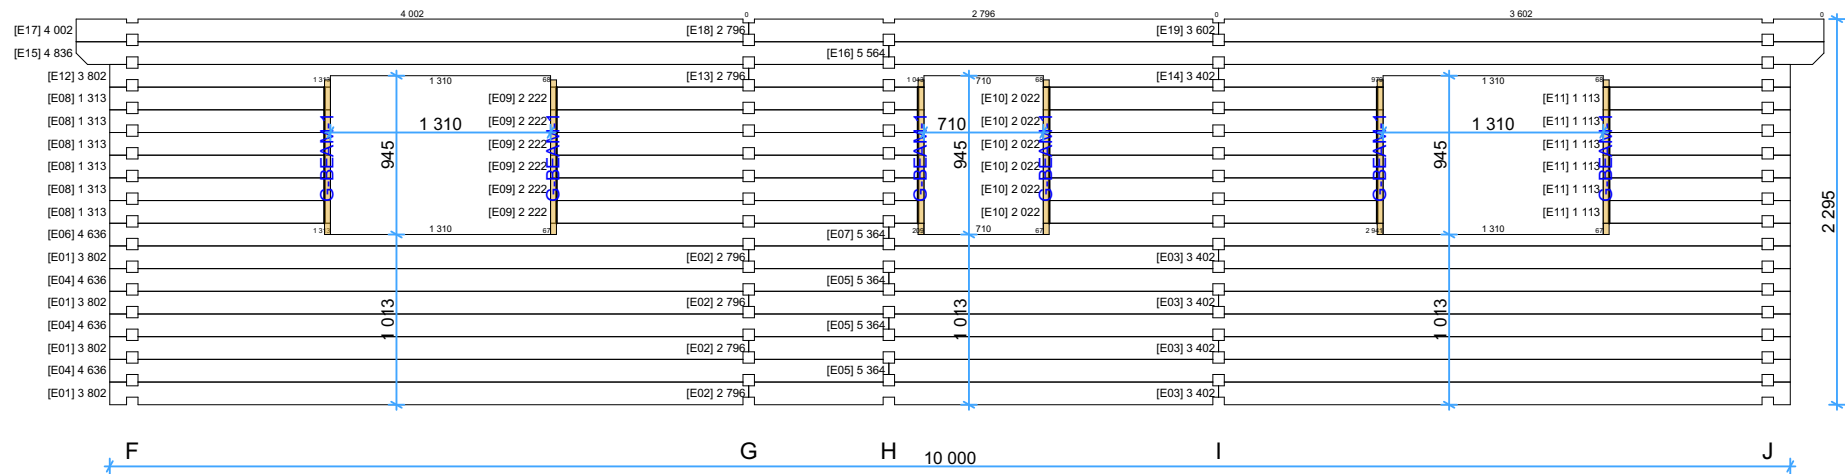

Wall F


1:45

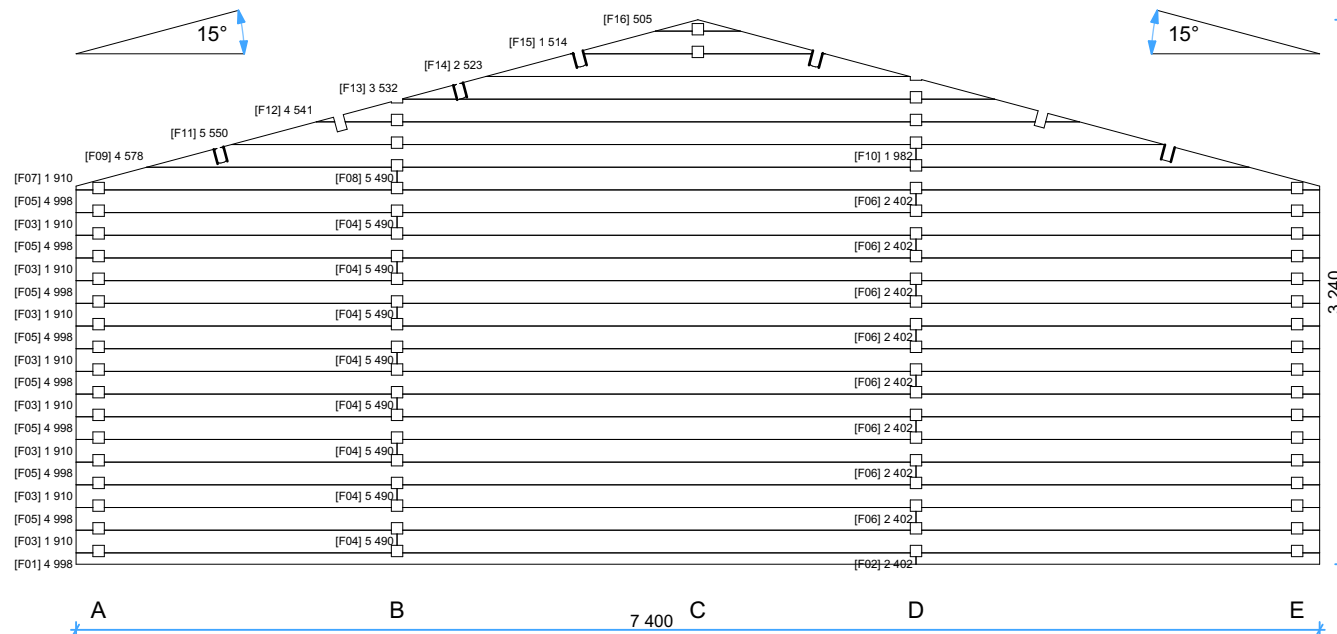

Thickness:	Project name:	Project ID:	Year:	Page:
68	Maja 7,4x10		2022	9


Wall G

1:45

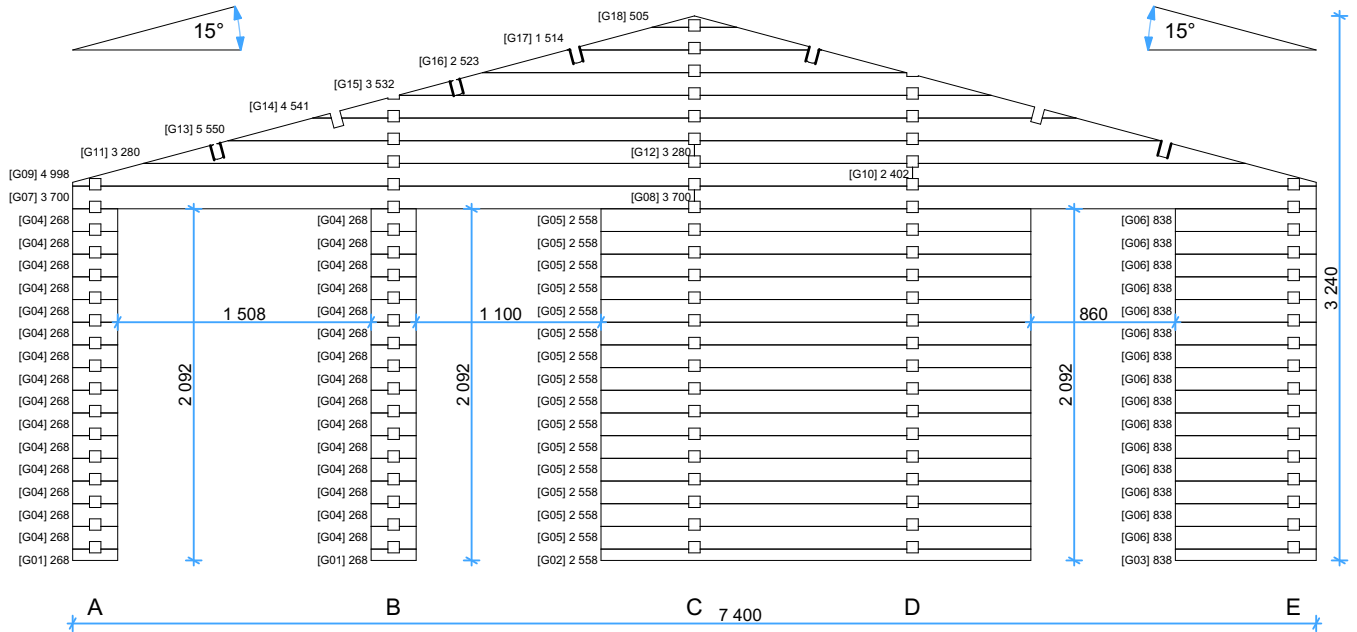

Wall H





1:45

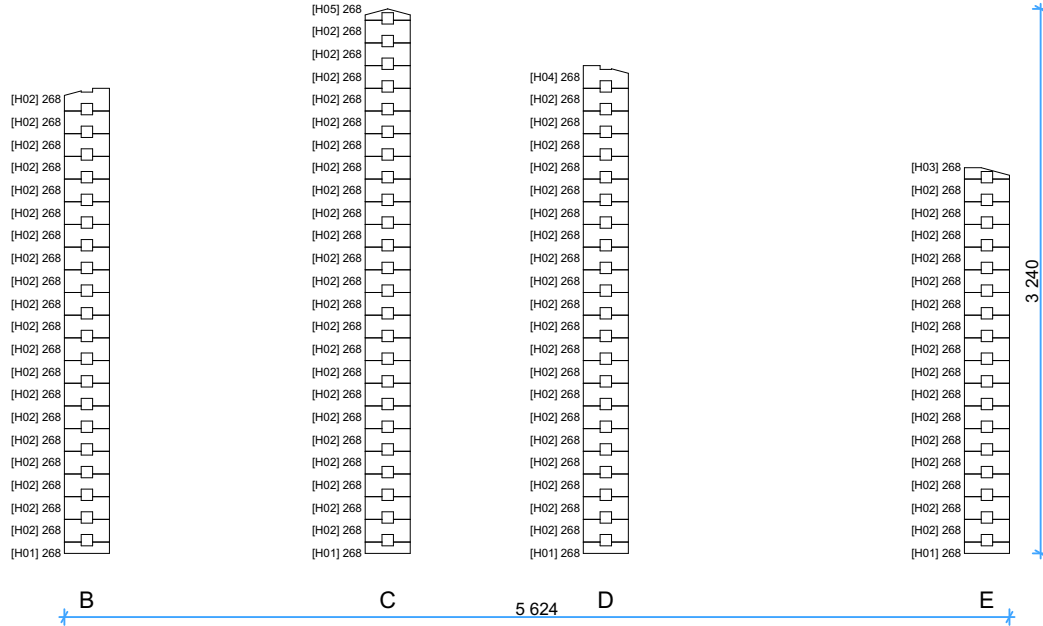

Thickness:	Project name:	Project ID:	Year:	Page:
68	Maja 7,4x10		2022	10



**68mm Maja 7,4x10 Windows and doors list**

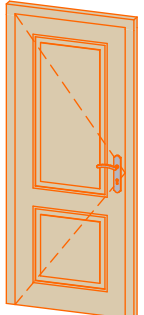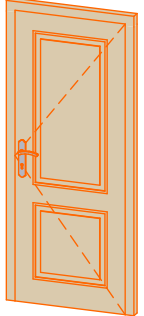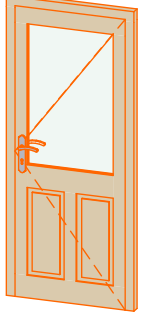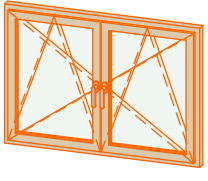Type-quality	Barcode	Wall Thickness	W x H Size	Orientation	Glazing	Quantity	3D Axonometry
Door - Premium	P19885-4	68	850×1 980	L	Full wood, no threshold (internal)	2	
Door - Premium	P19885-4	68	850×1 980	R	Full wood, no threshold (internal)	1	
Door - Premium	PP19885-2	68	850×1 980	R	50% glass, double glazed	1	
Window - Premium	PP92130	68	1 300×920		Double glazed	4	
Window - Premium	PP9270	68	700×920	R	Double glazed	1	