






68 Orchidėja 6x11,5

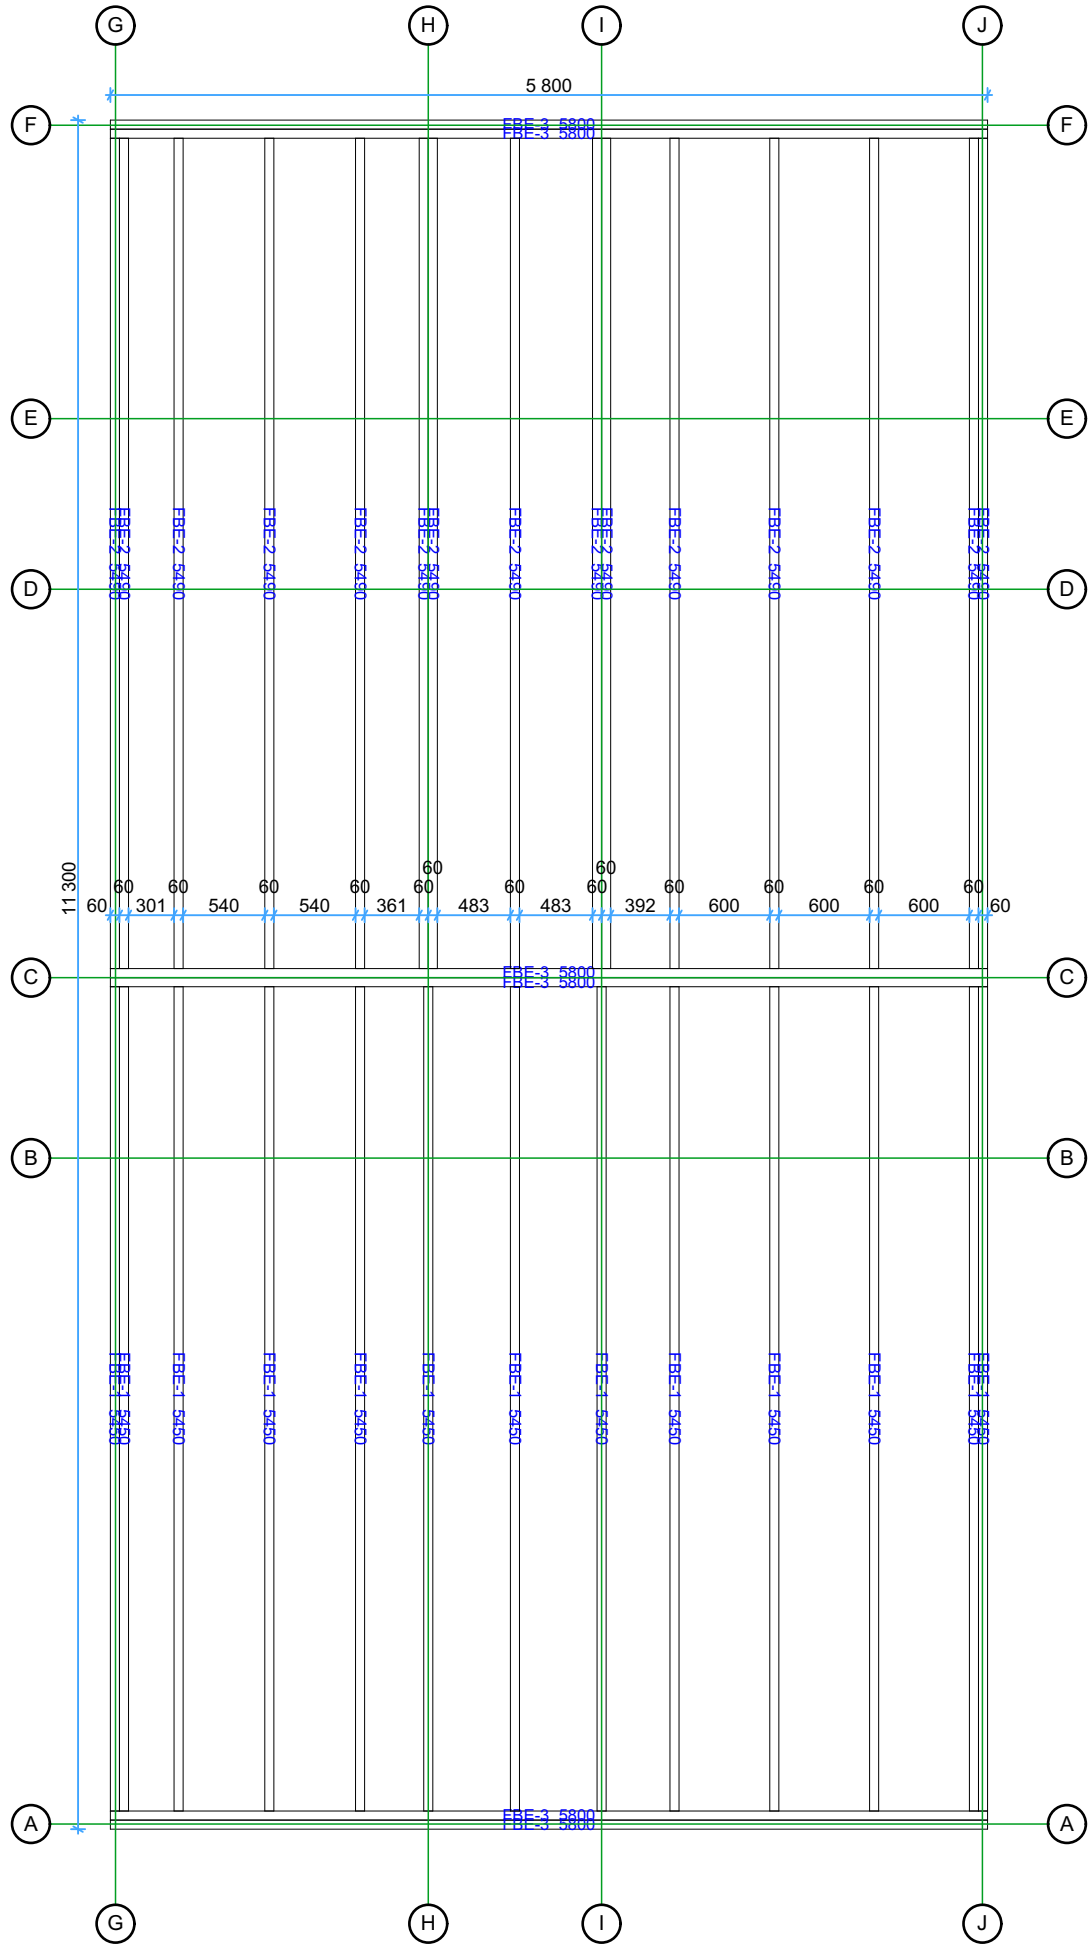


Thickness:	Project name:	Project ID:	Year:	Page:
68	Orchidėja 6x11,5		2023	2

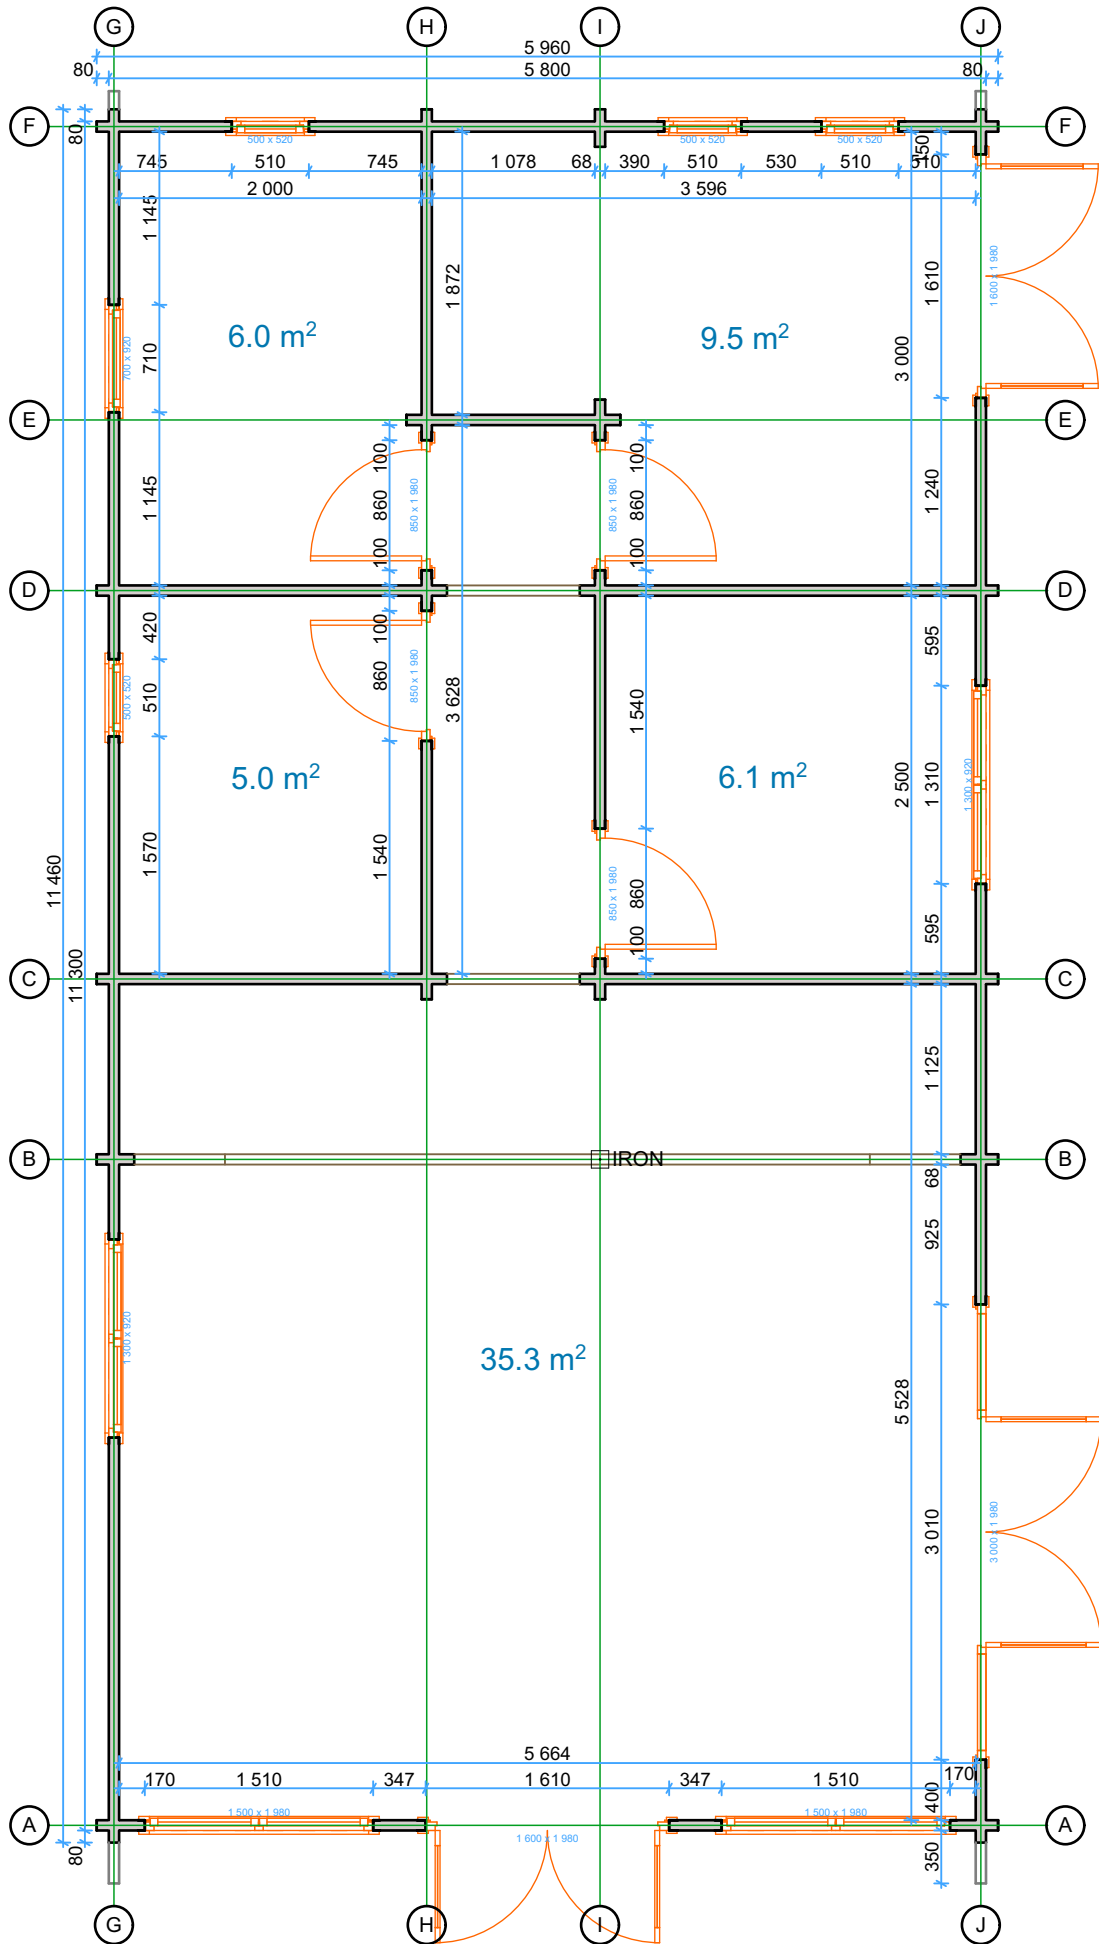


Thickness:	Project name:	Project ID:	Year:	Page:
68	Orchideja 6x11,5		2023	3

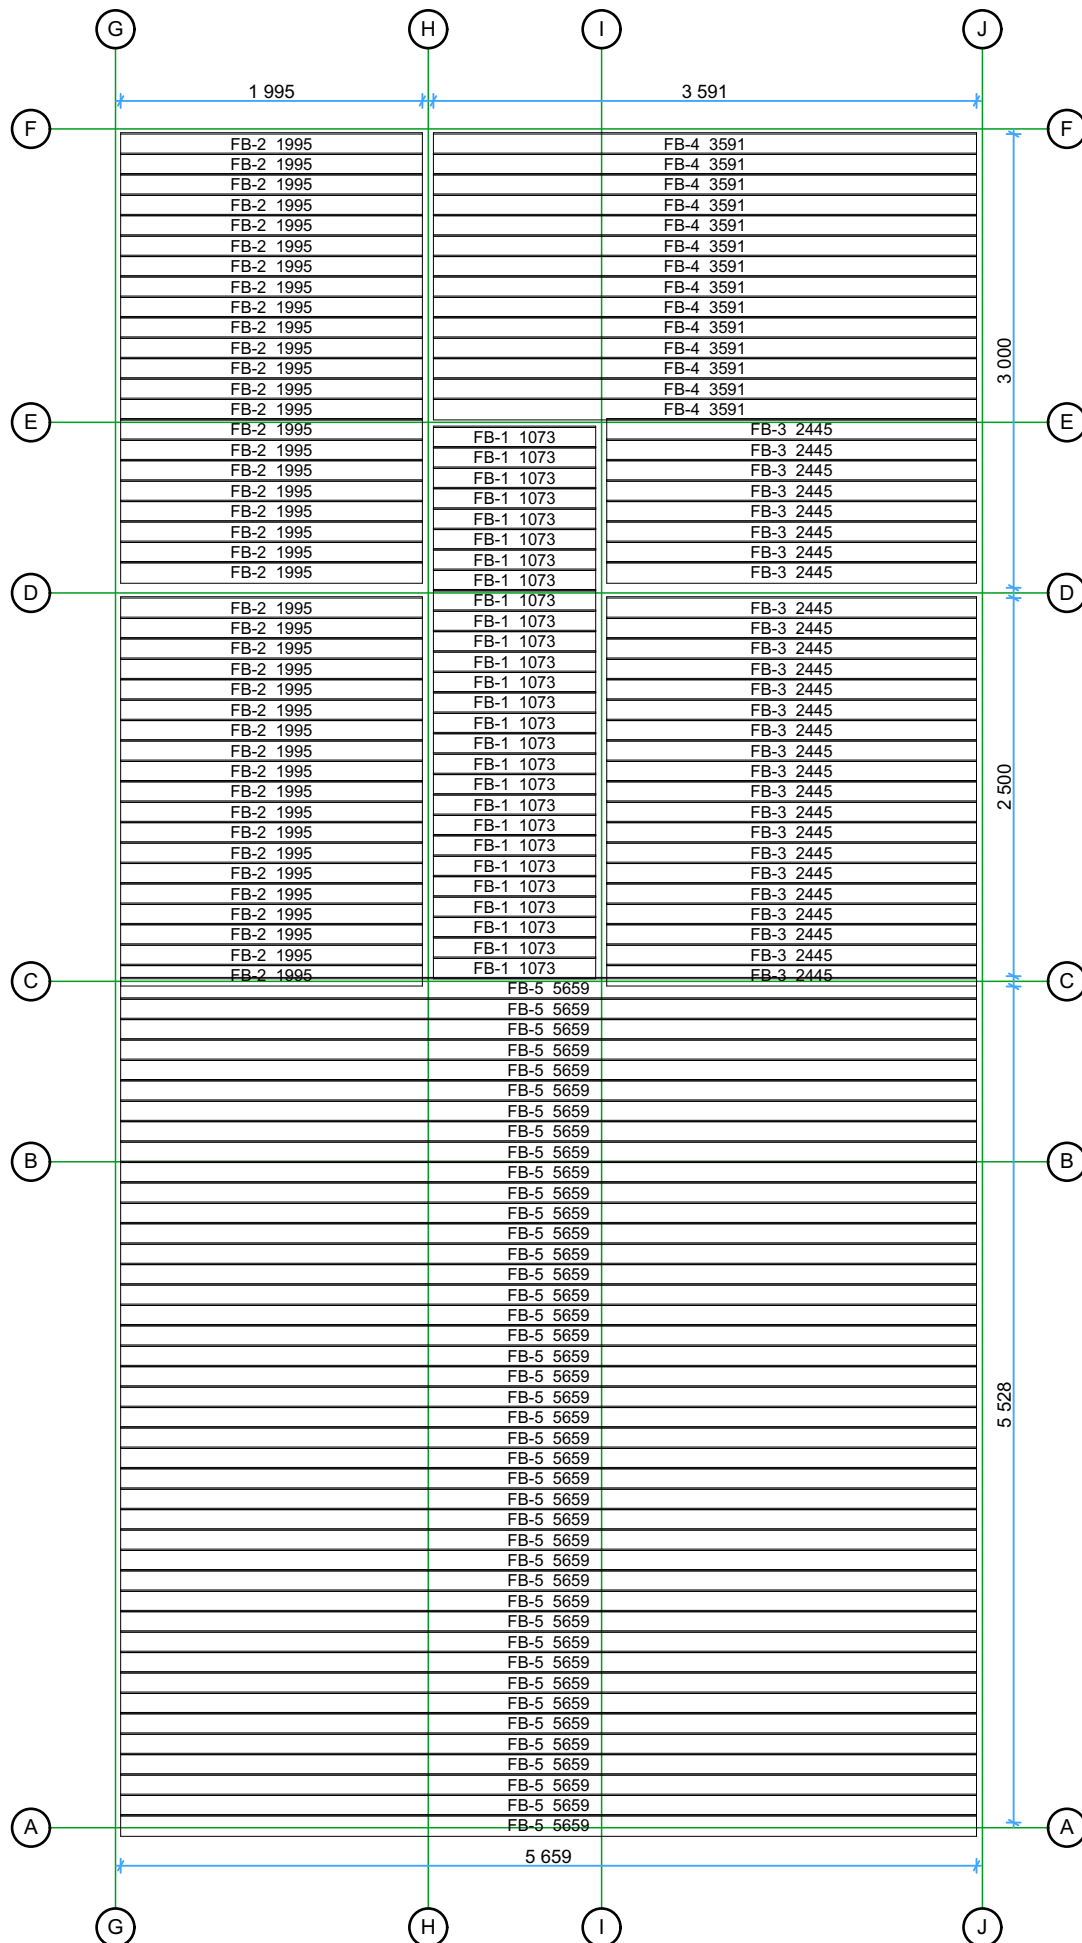

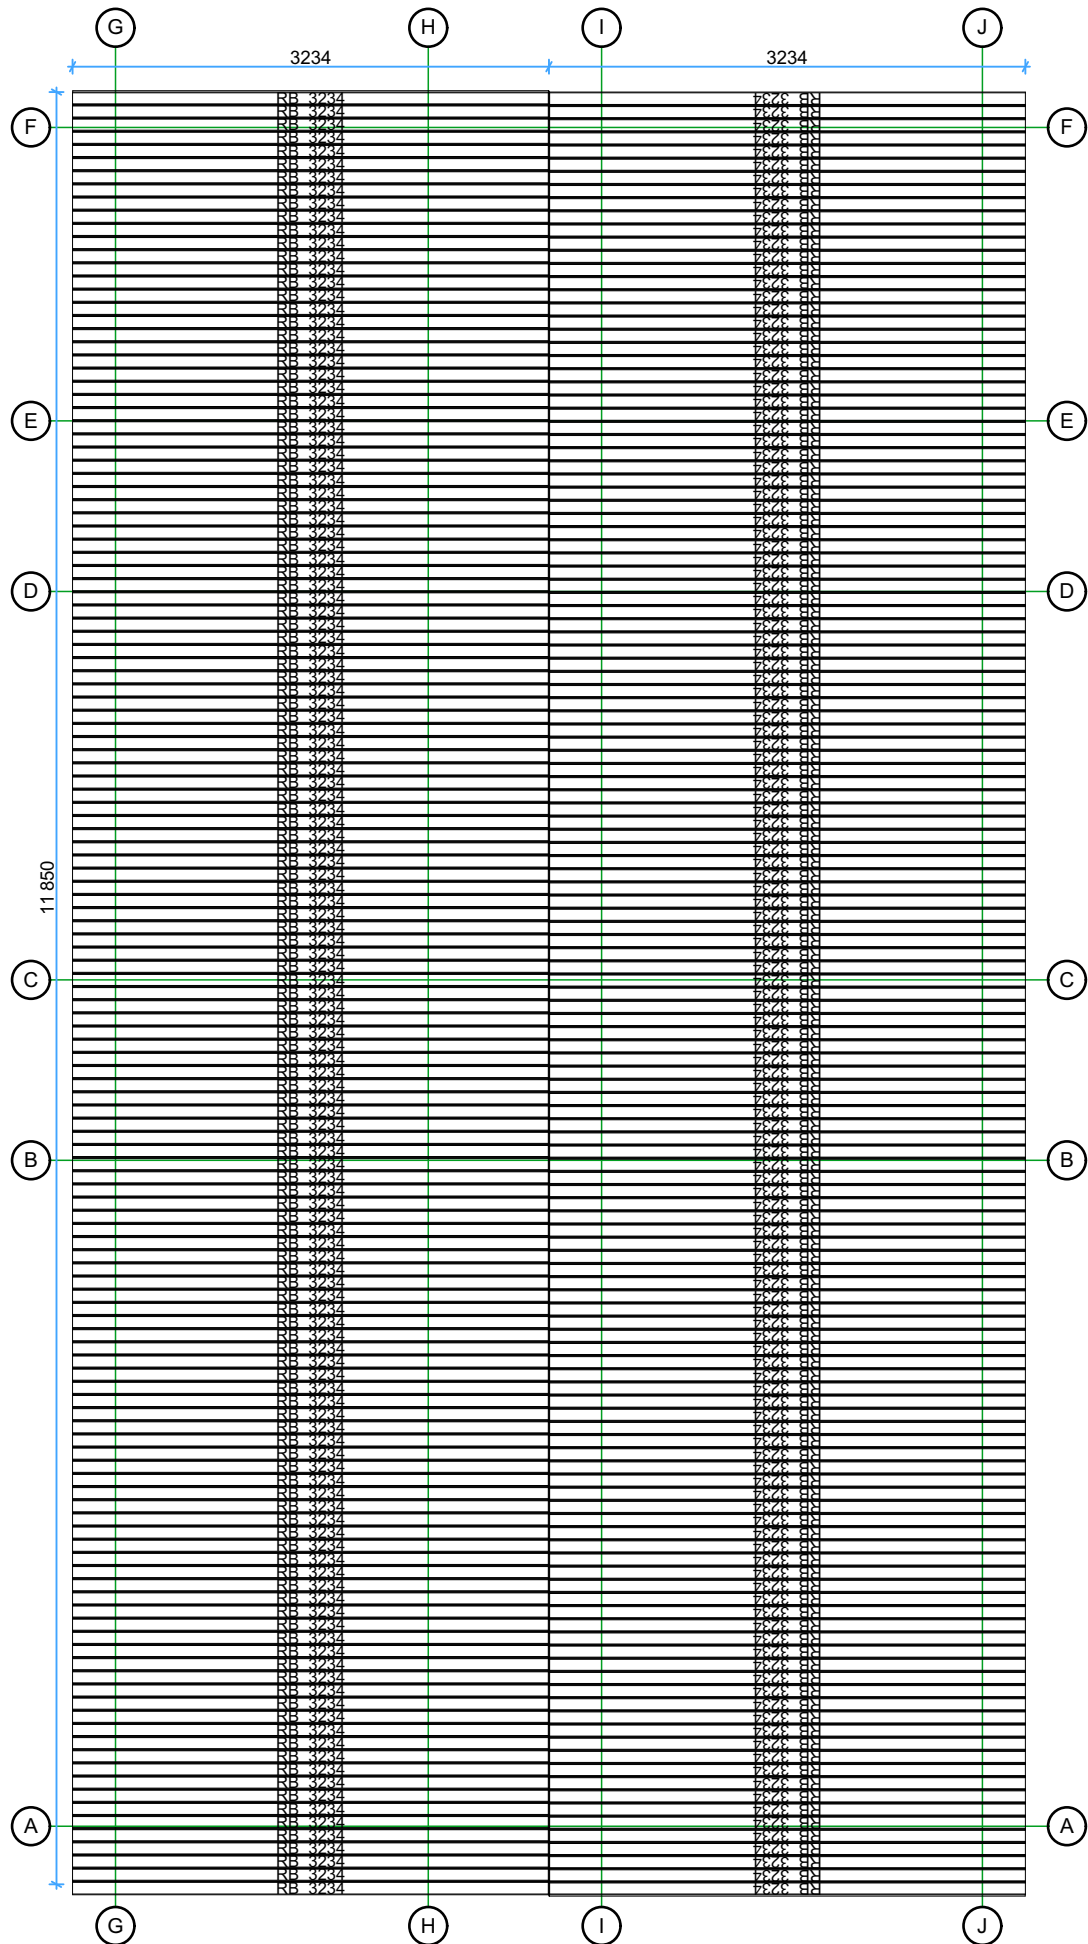

Thickness:	Project name:	Project ID:	Year:	Page:
68	Orchideja 6x11,5		2023	5


Walls and purlins positions

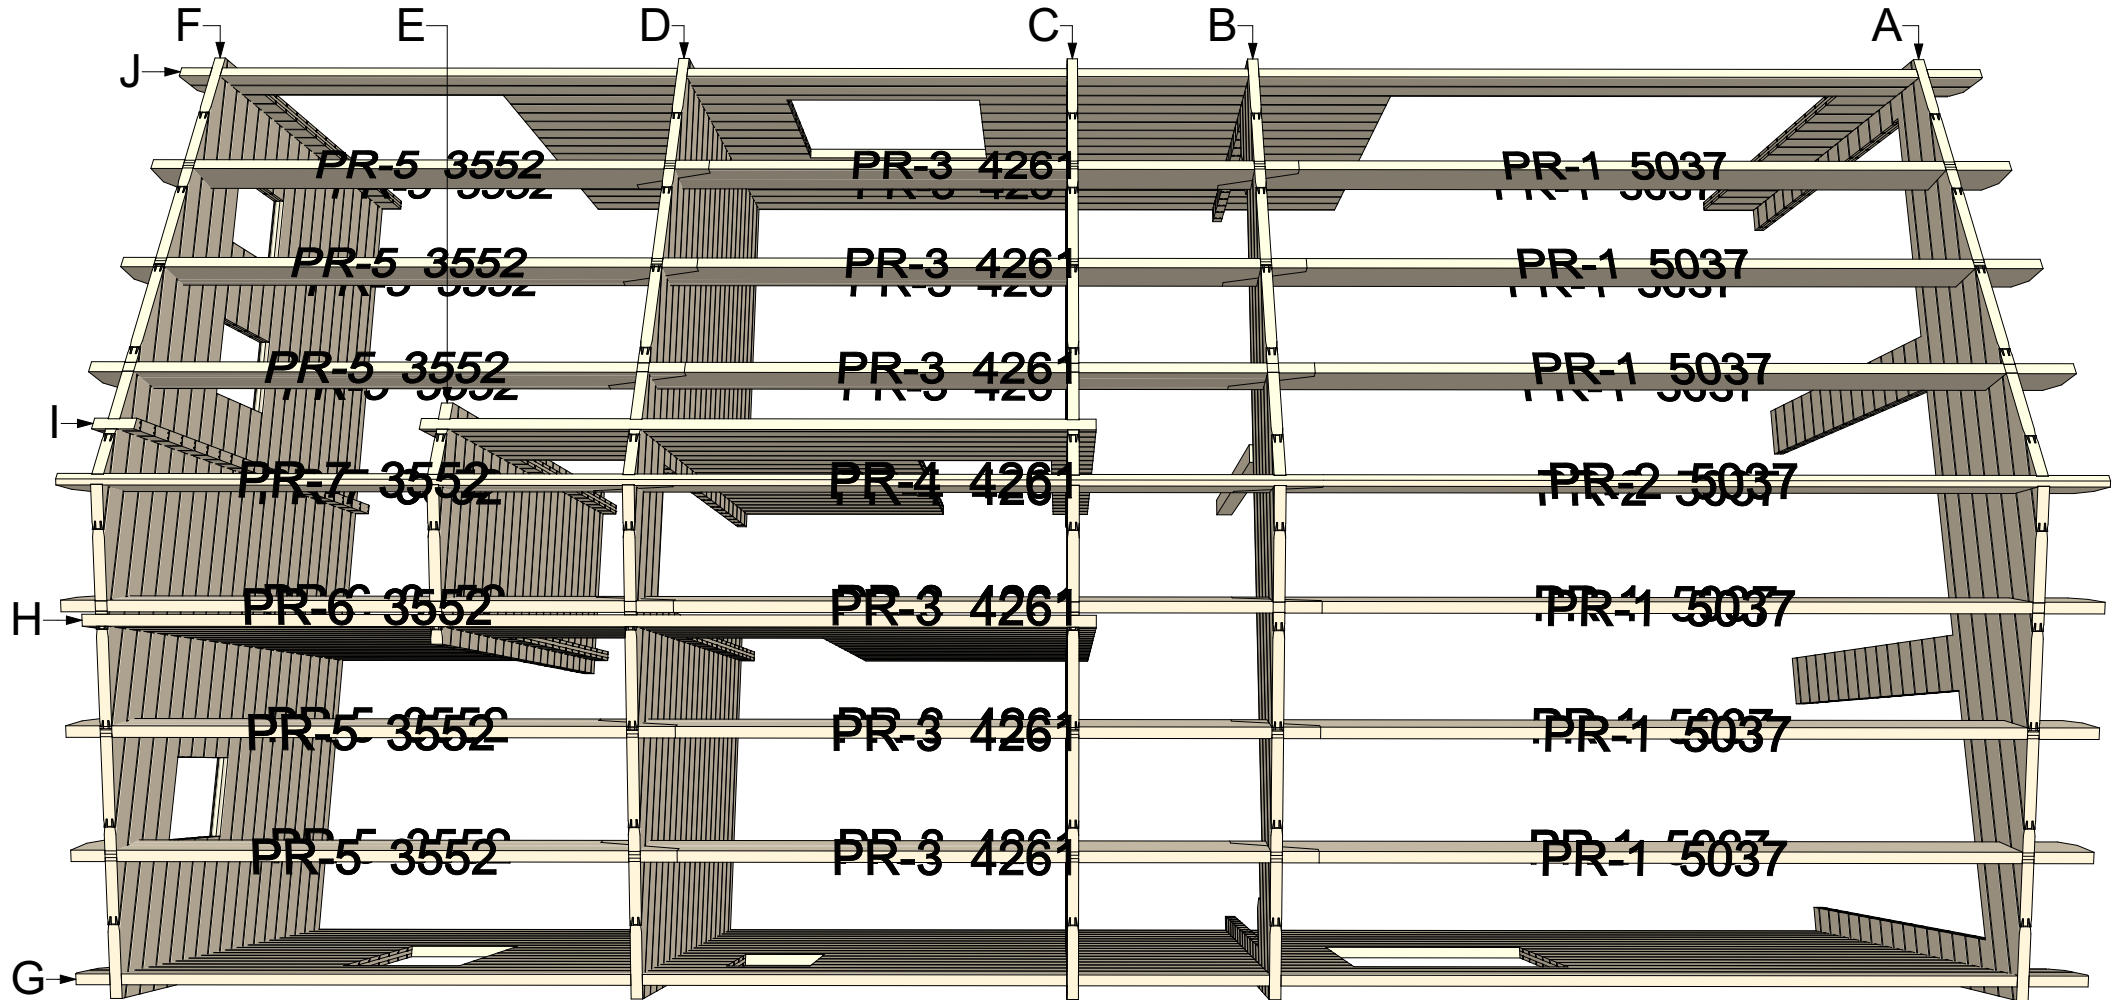

Thickness:	Project name:	Project ID:	Year:	Page:
68	Orchidėja 6x11,5		2023	6


Wall A

1:45

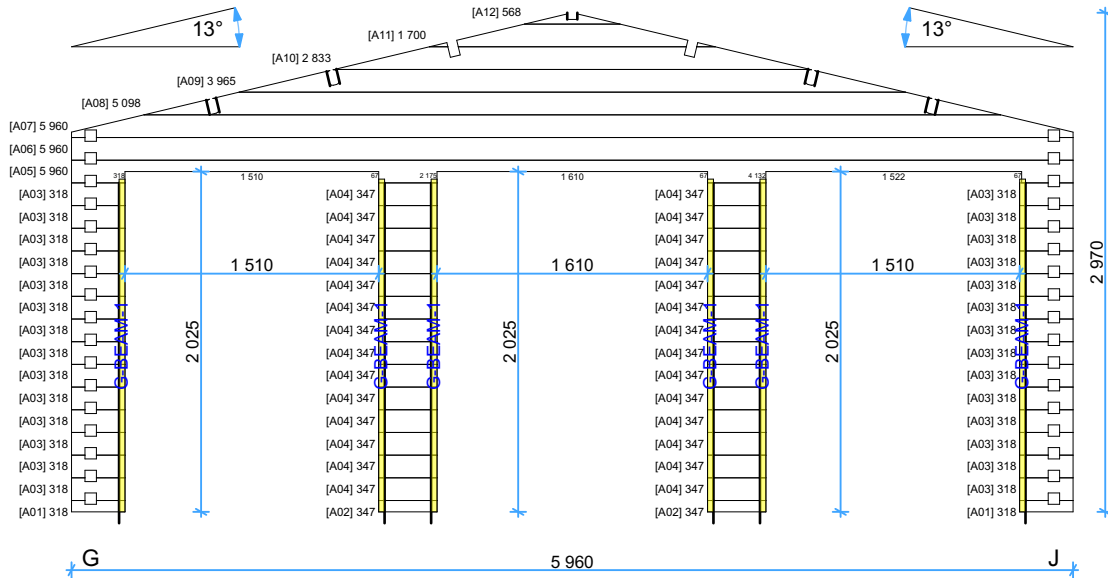


Wall B

1:45

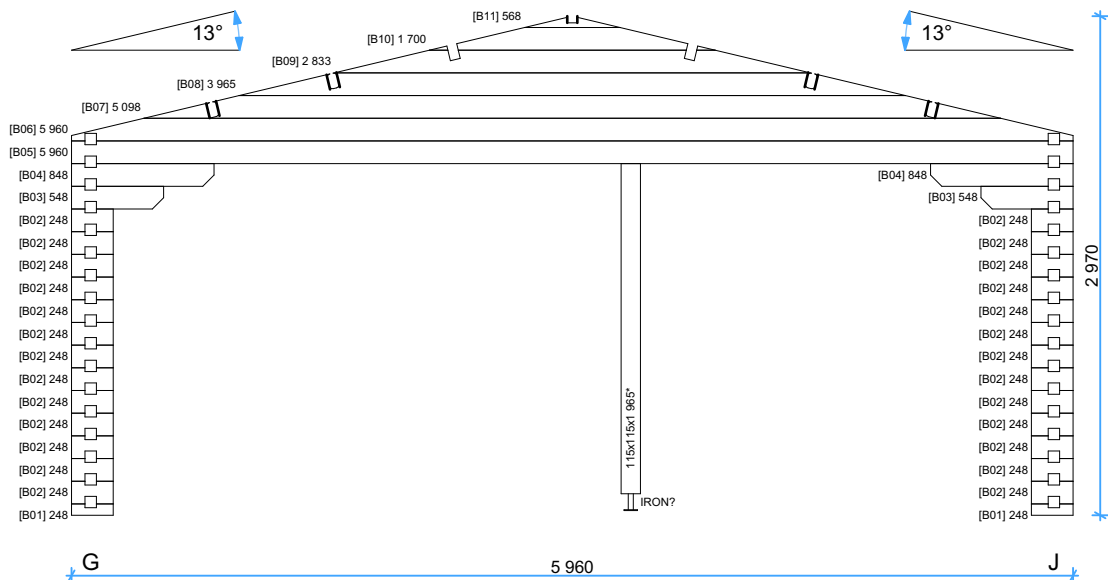

Wall C


1:45

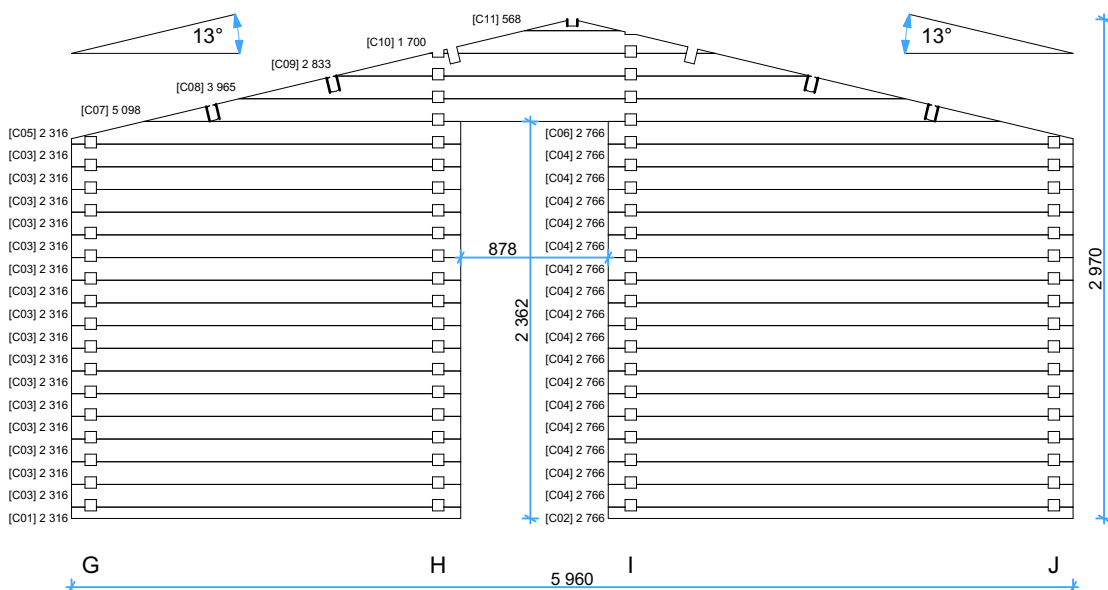

Thickness:	Project name:	Project ID:	Year:	Page:
68	Orchideja 6x11,5		2023	7


Wall D

1:45

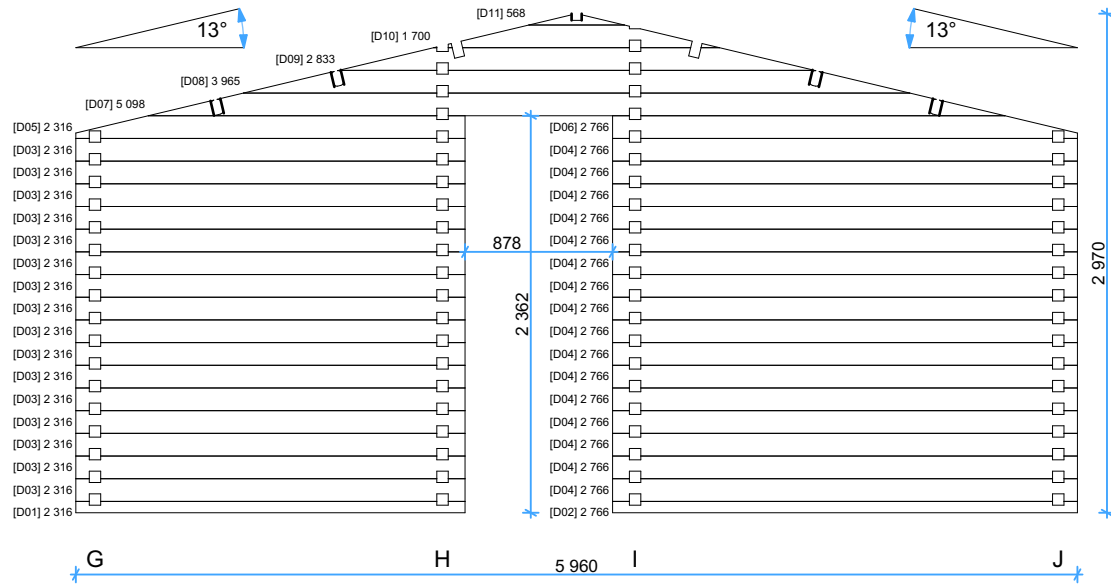


Wall F

1:45

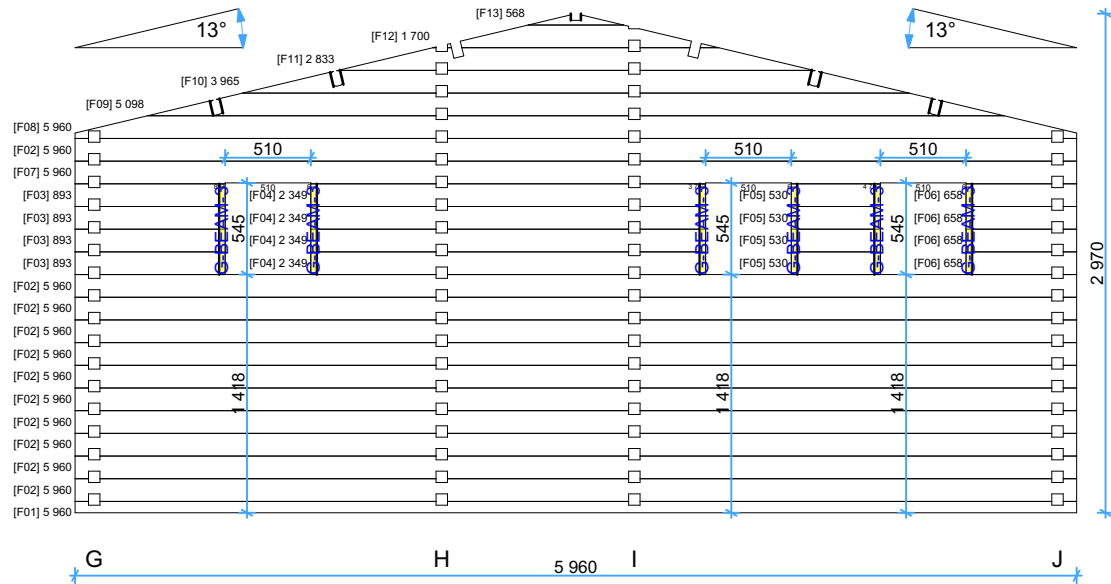

Wall E


1:40

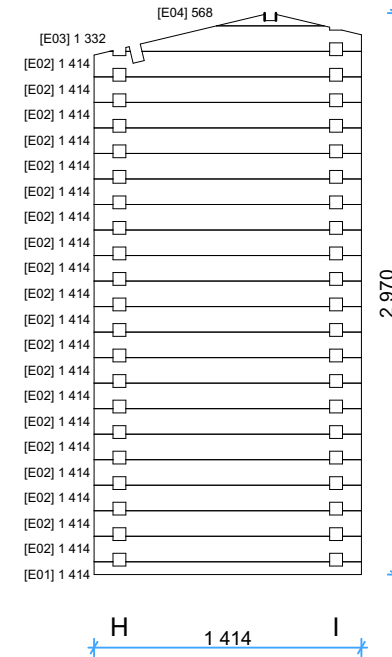

Thickness:	Project name:	Project ID:	Year:	Page:
68	Orchidėja 6x11,5		2023	8


Wall G

1:45

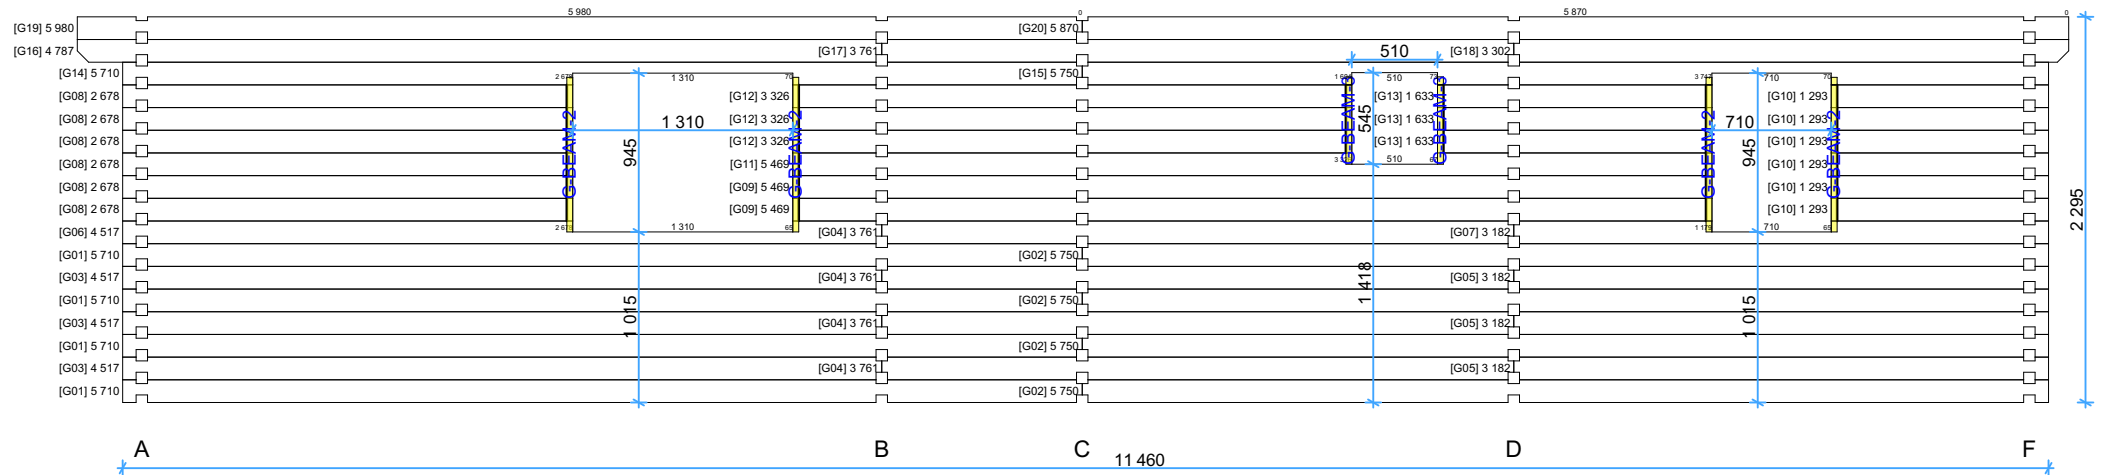

Wall H


1:45

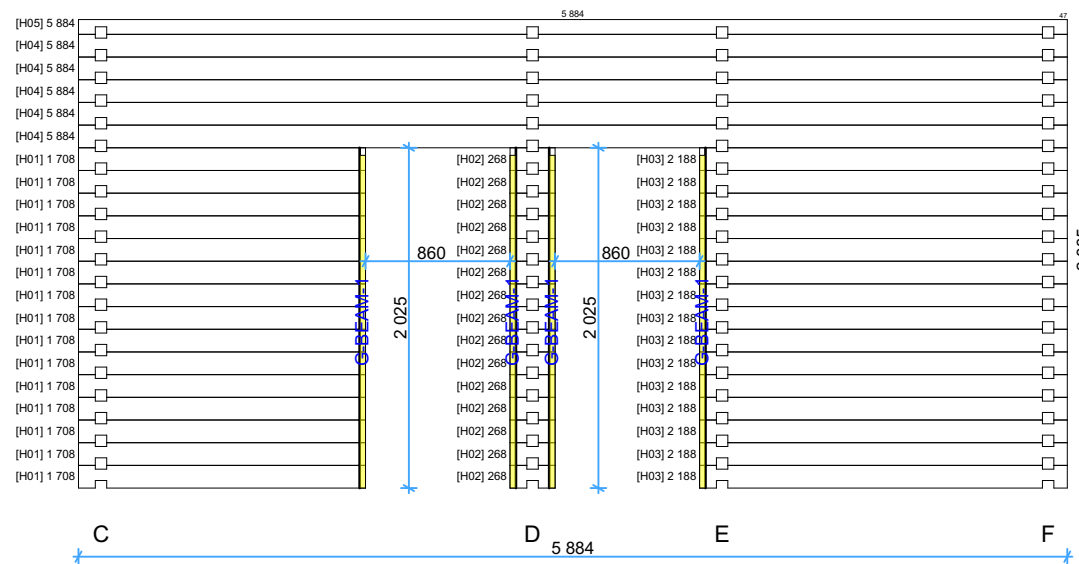

Thickness:	Project name:	Project ID:	Year:	Page:
68	Orchideja 6x11,5		2023	9


Wall I

1:45

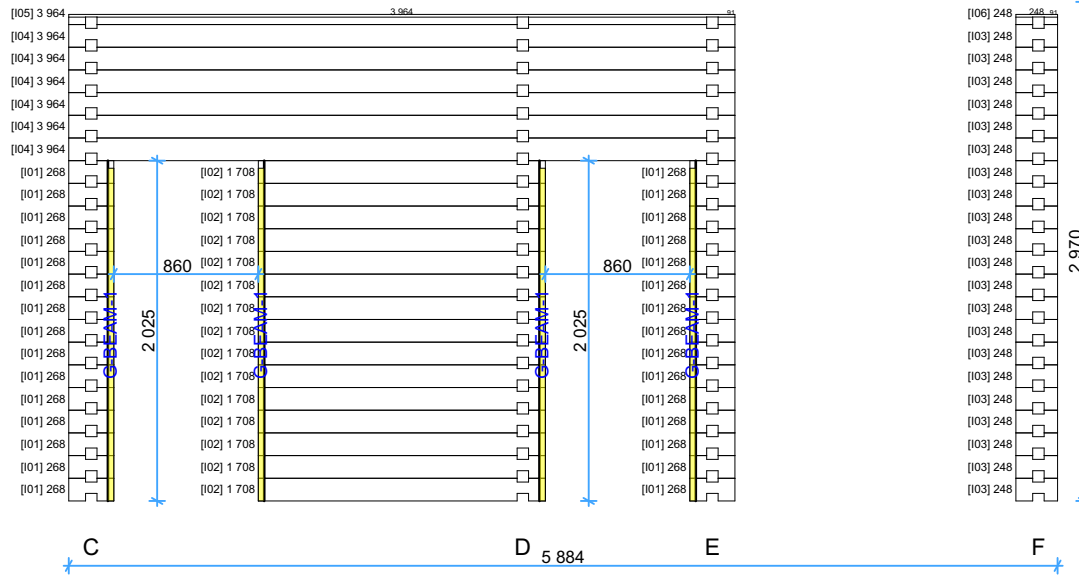



Wall J

1:45

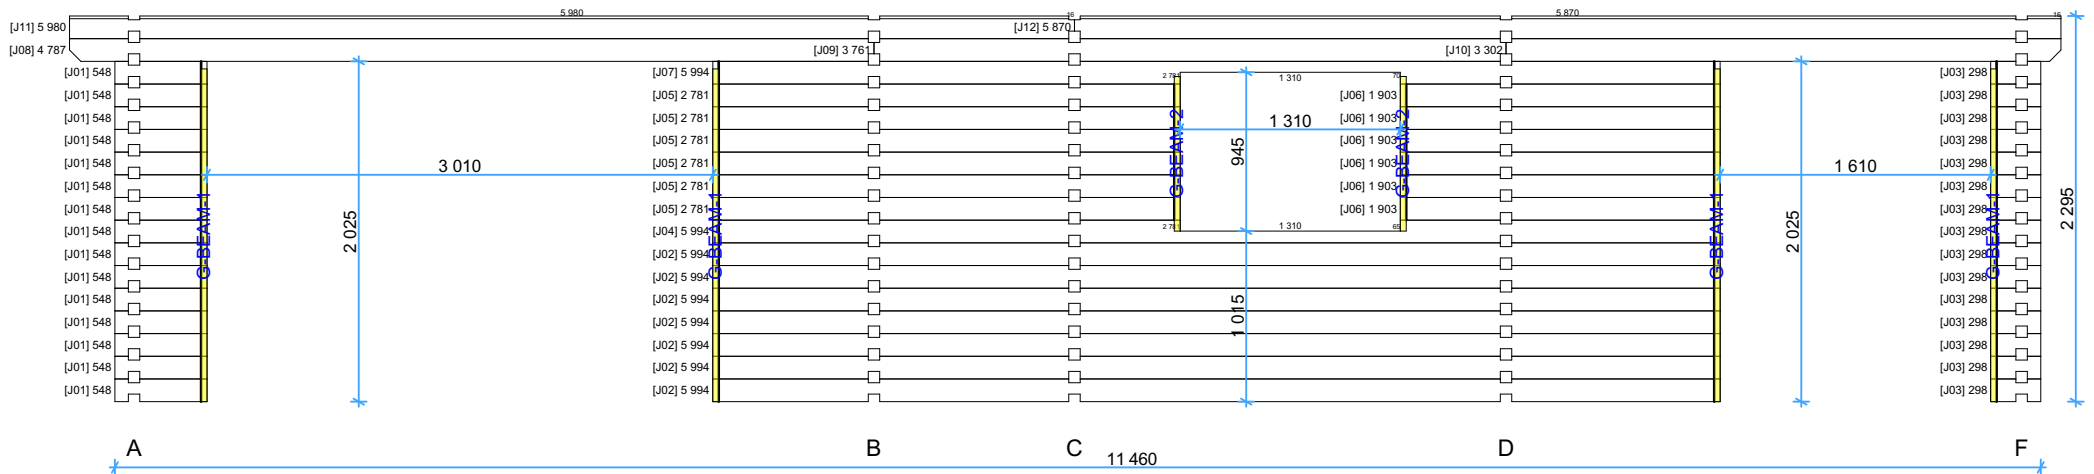




Thickness:	Project name:	Project ID:	Year:	Page:
68	Orchidéja 6x11,5		2023	10

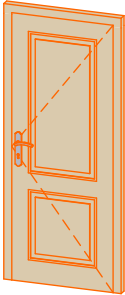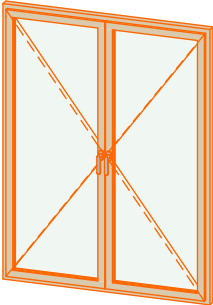68mm Orchidėja 6x11,5 Windows and doors list

Type-quality	Barcode	Wall Thickness	W x H Size	Orientation	Glazing	Quantity	3D Axonometry
Door - Premium	P198300-3	68	3 000×1 980	R	100%, double glazed	1	
Door - Premium	P19885-4	68	850×1 980	L	Full wood, no threshold (internal)	3	
Door - Premium	P19885-4	68	850×1 980	R	Full wood, no threshold (internal)	1	
Door - Premium	PP198160-3	68	1 600×1 980	R	100%, double glazed	2	
Window - Premium	PP198150	68	1 500×1 980		Double glazed	2	

68mm Orchidėja 6x11,5 Windows and doors list

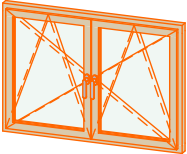Type-quality	Barcode	Wall Thickness	W x H Size	Orientation	Glazing	Quantity	3D Axonometry
Window - Premium	PP5250	68	500×520	L	Double glazed	1	
Window - Premium	PP5250	68	500×520	R	Double glazed	3	
Window - Premium	PP92130	68	1 300×920		Double glazed	2	
Window - Premium	PP9270	68	700×920	R	Double glazed	1	