


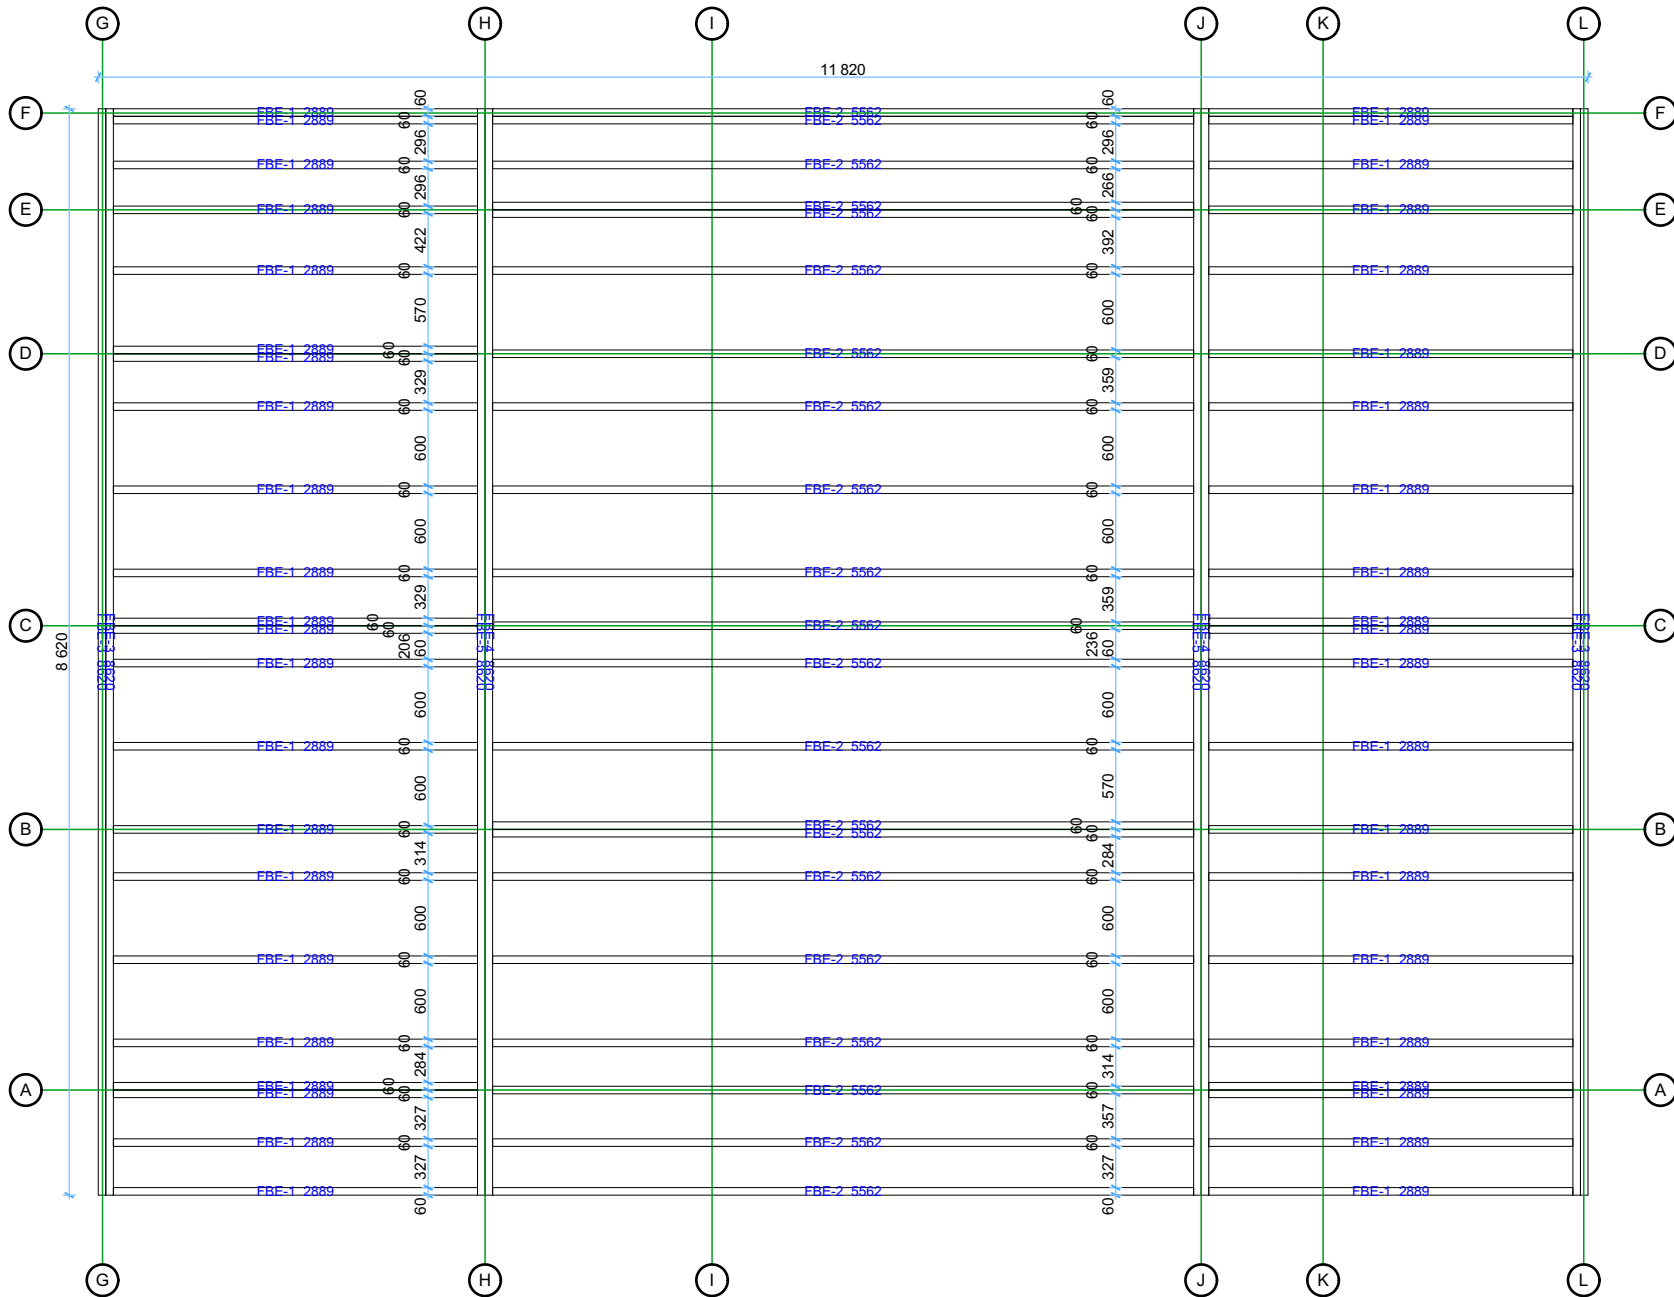


**68 Takoma 12,02x8,02**

# Floor bearers

1:60




Thickness:	Project name:	Project ID:	Year:	Page:
68	Takoma 12,02x8,02		2023	2

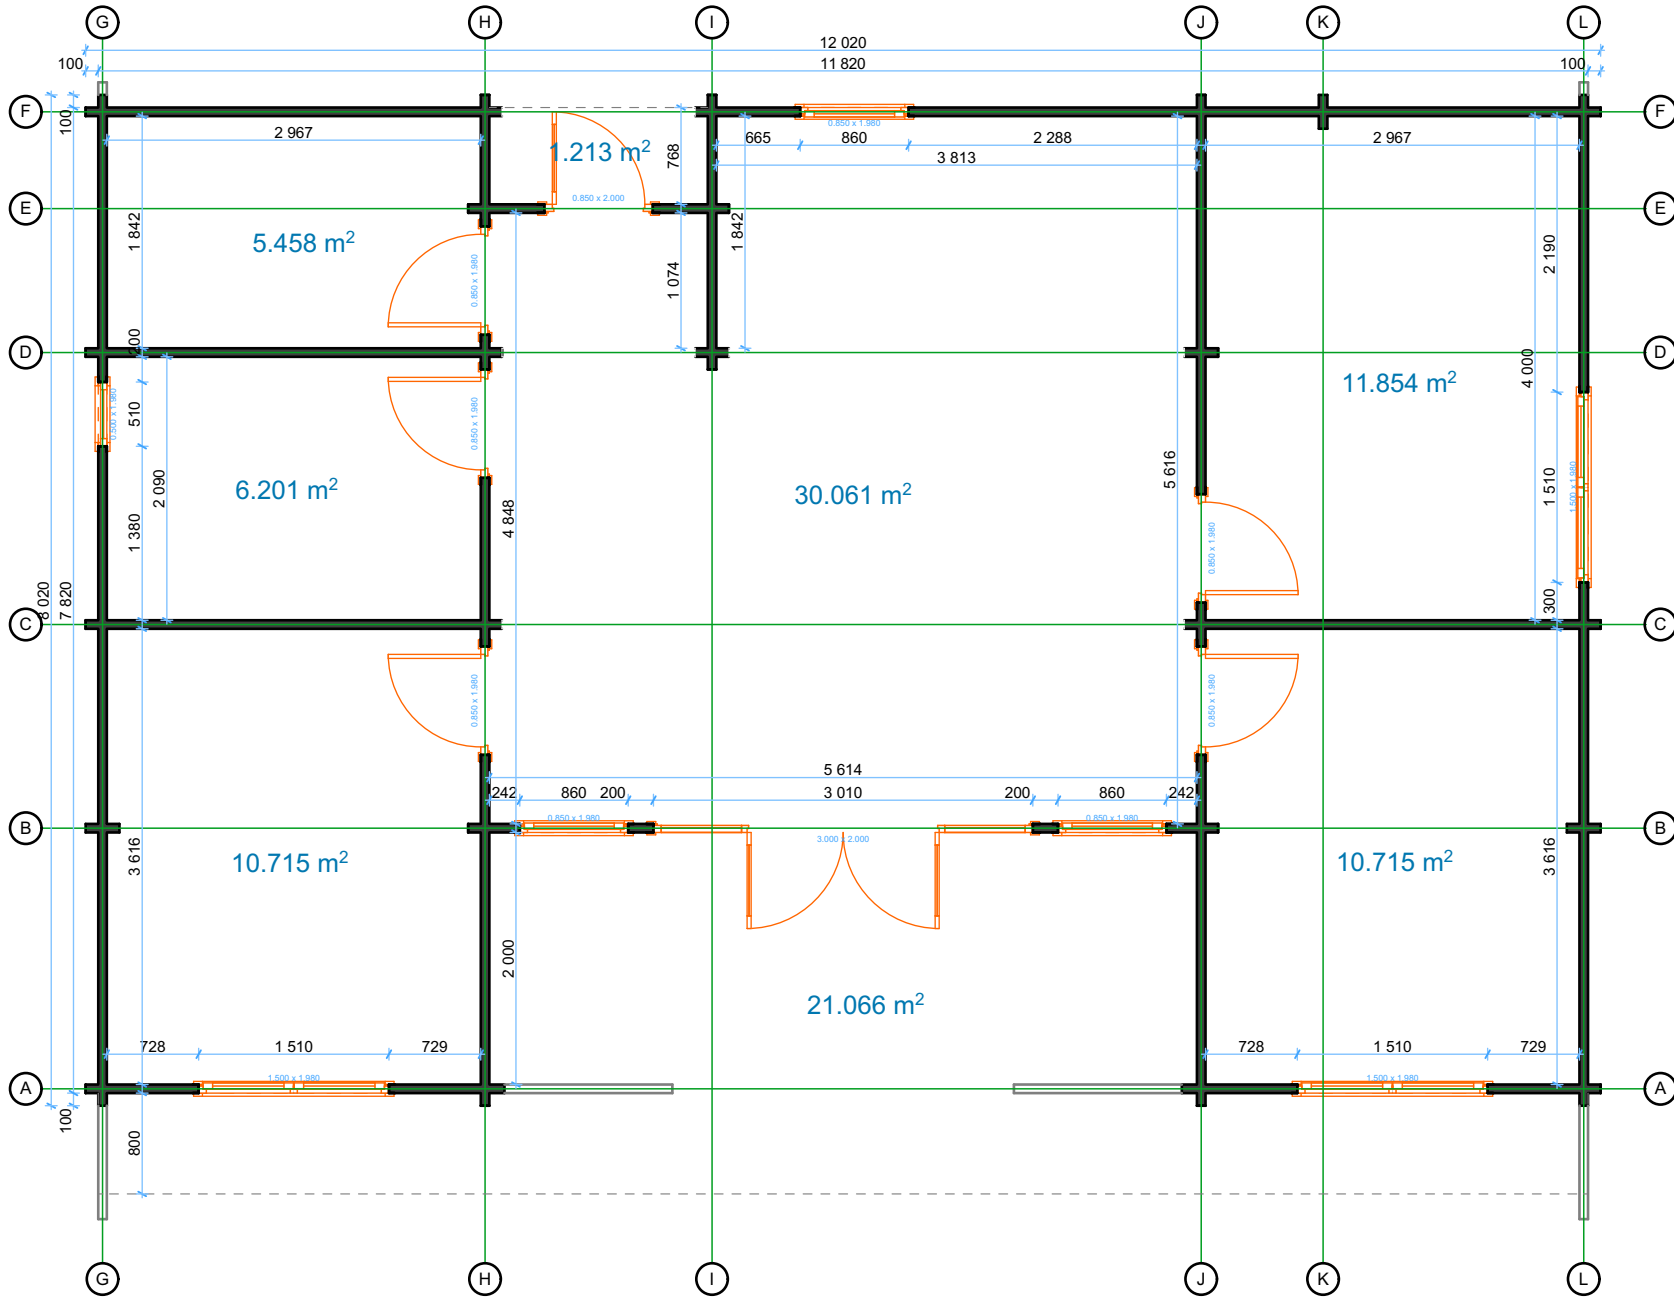

Thickness:	Project name:	Project ID:	Year:	Page:
68	Takoma 12,02x8,02		2023	3

Floor boards


1:60

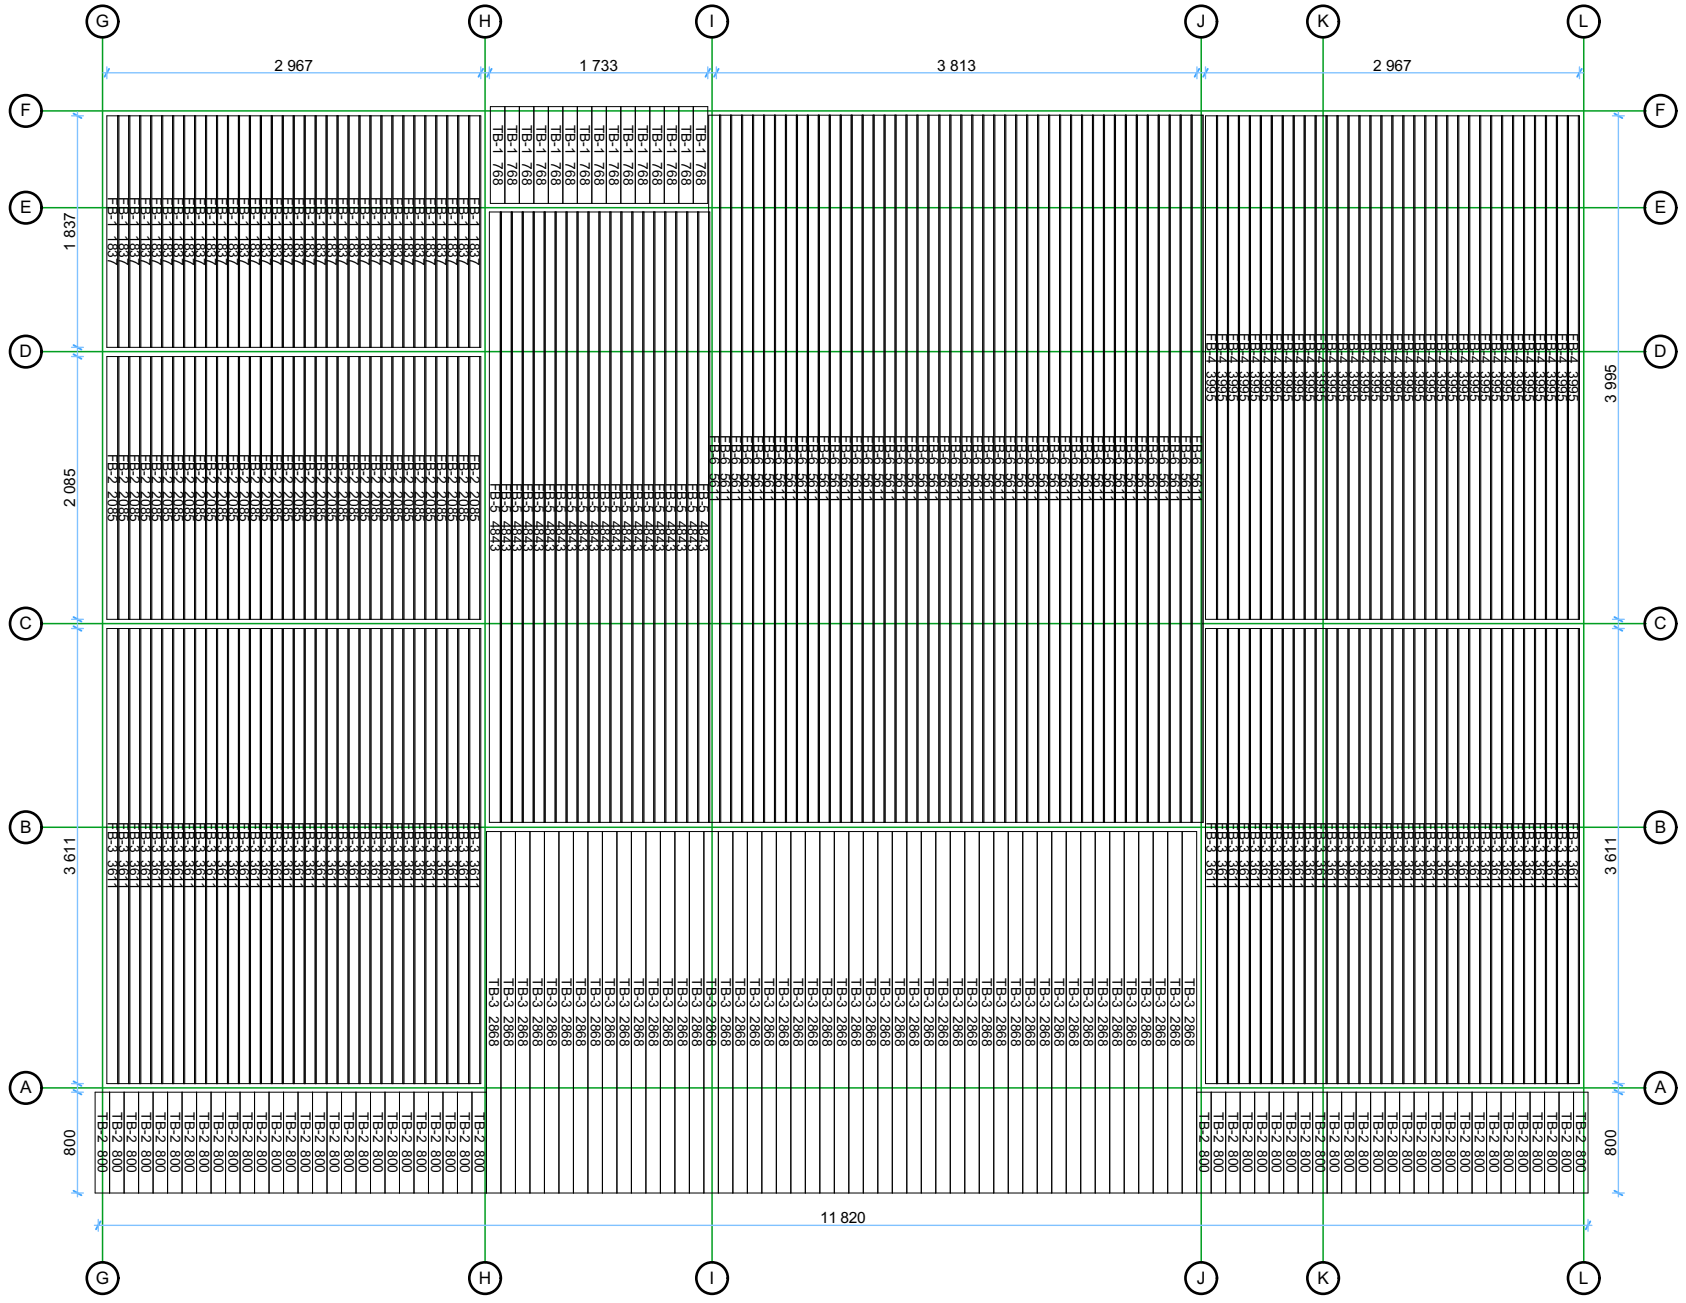

Thickness:	Project name:	Project ID:	Year:	Page:
68	Takoma 12,02x8,02		2023	4


Roof boards

1:60

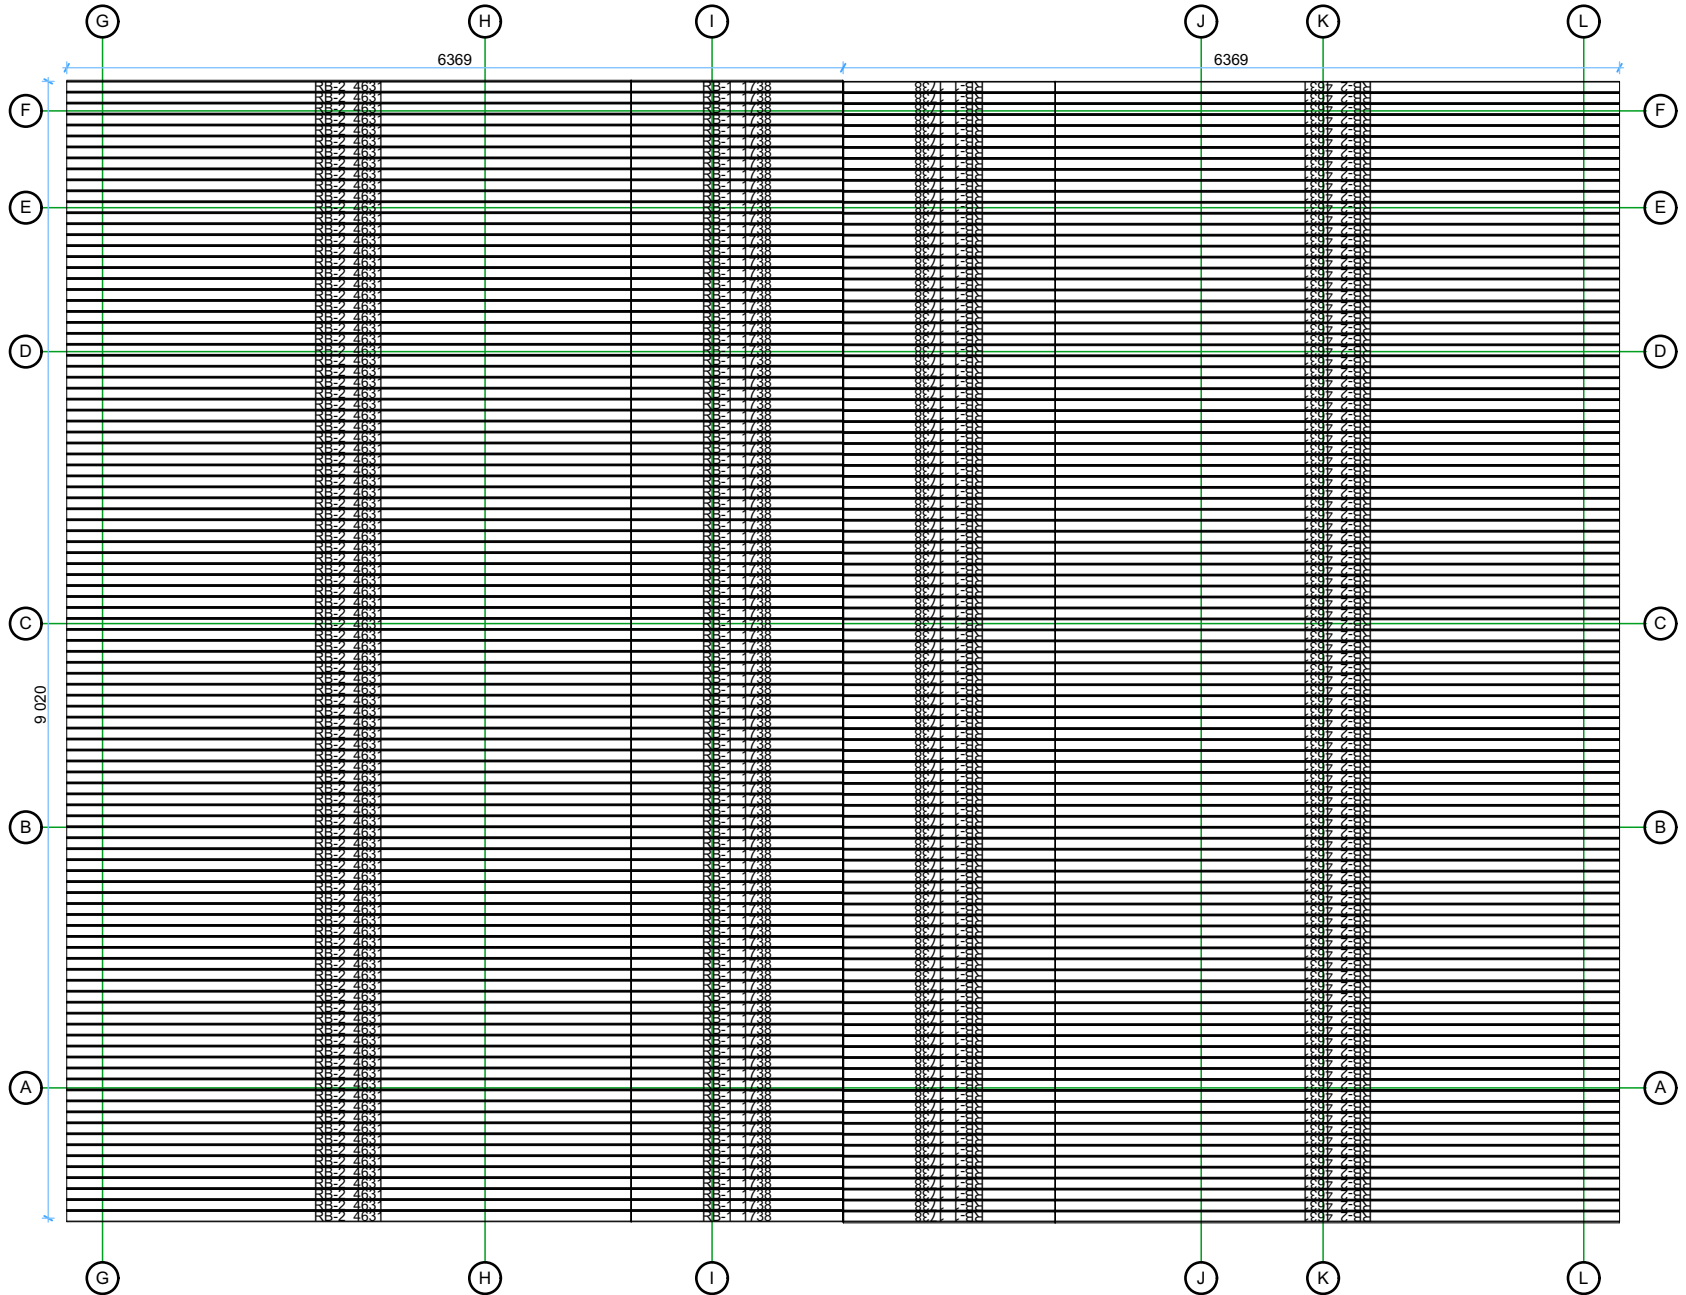

Thickness:	Project name:	Project ID:	Year:	Page:
68	Takoma 12,02x8,02		2023	5


# Walls and purlins positions

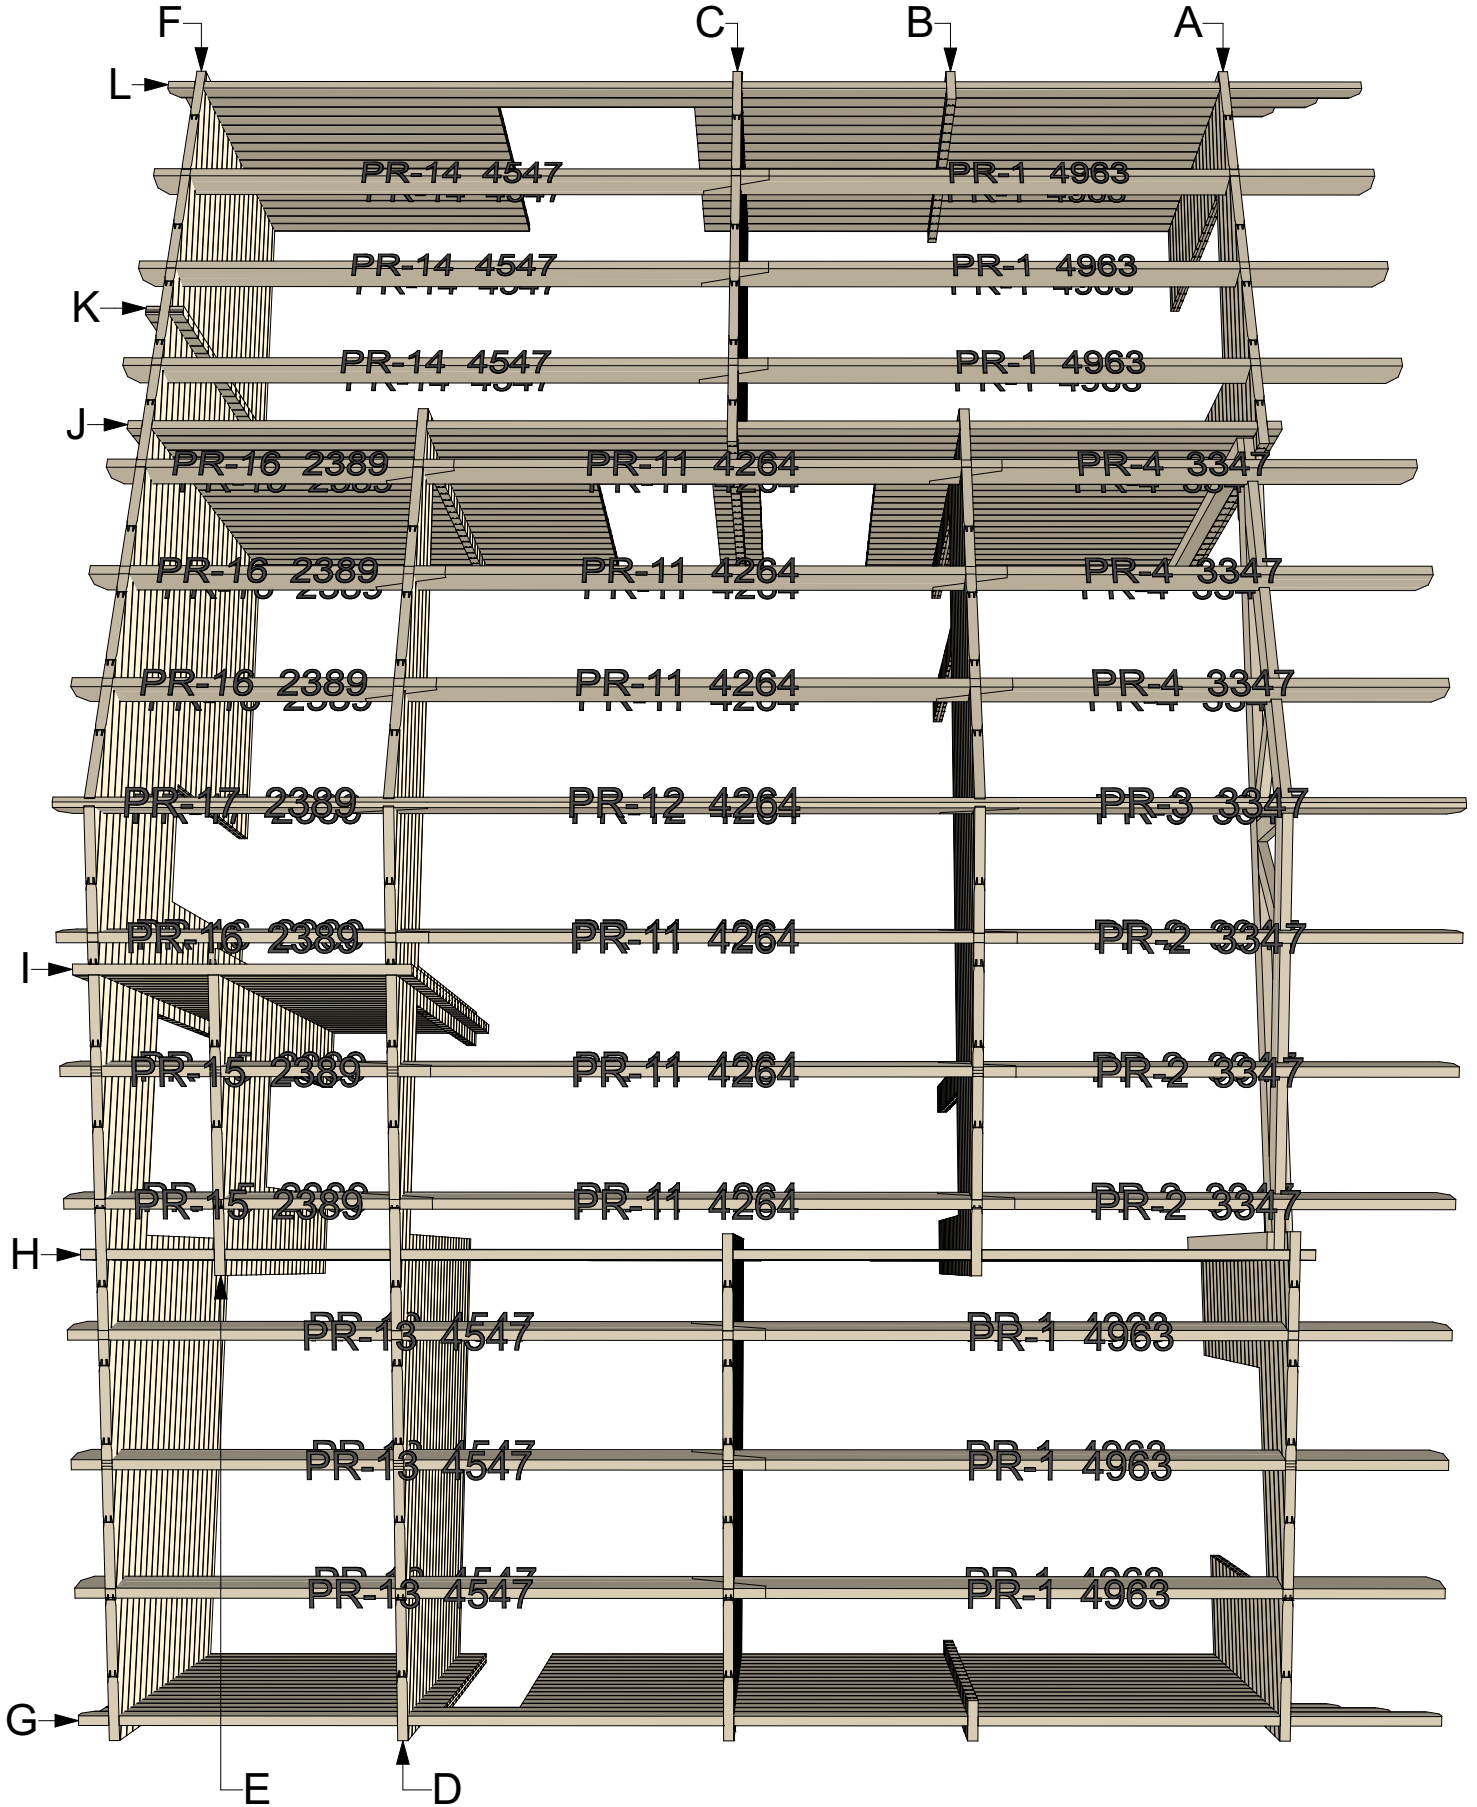

Thickness:	Project name:	Project ID:	Year:	Page:
68	Takoma 12,02x8,02		2023	6


# Wall A

1:50

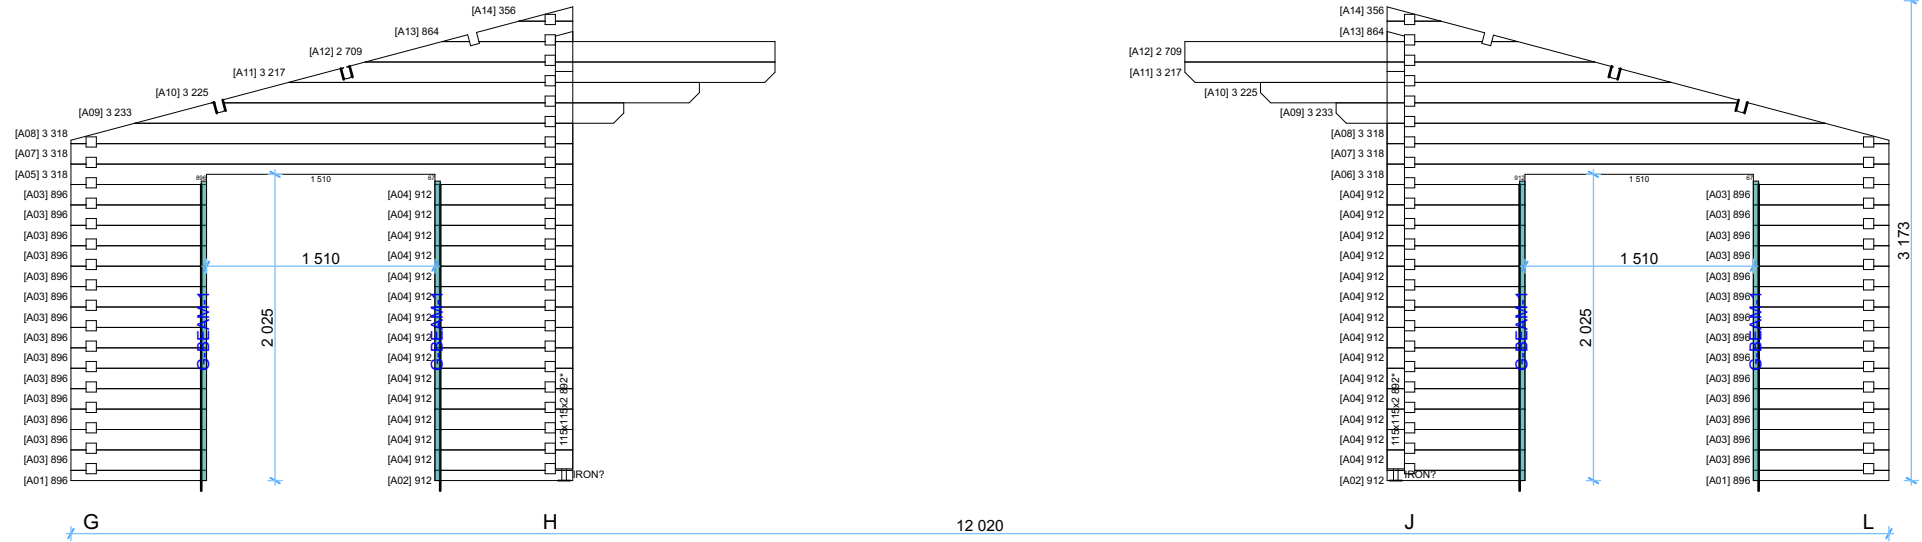

# Wall B



1:50

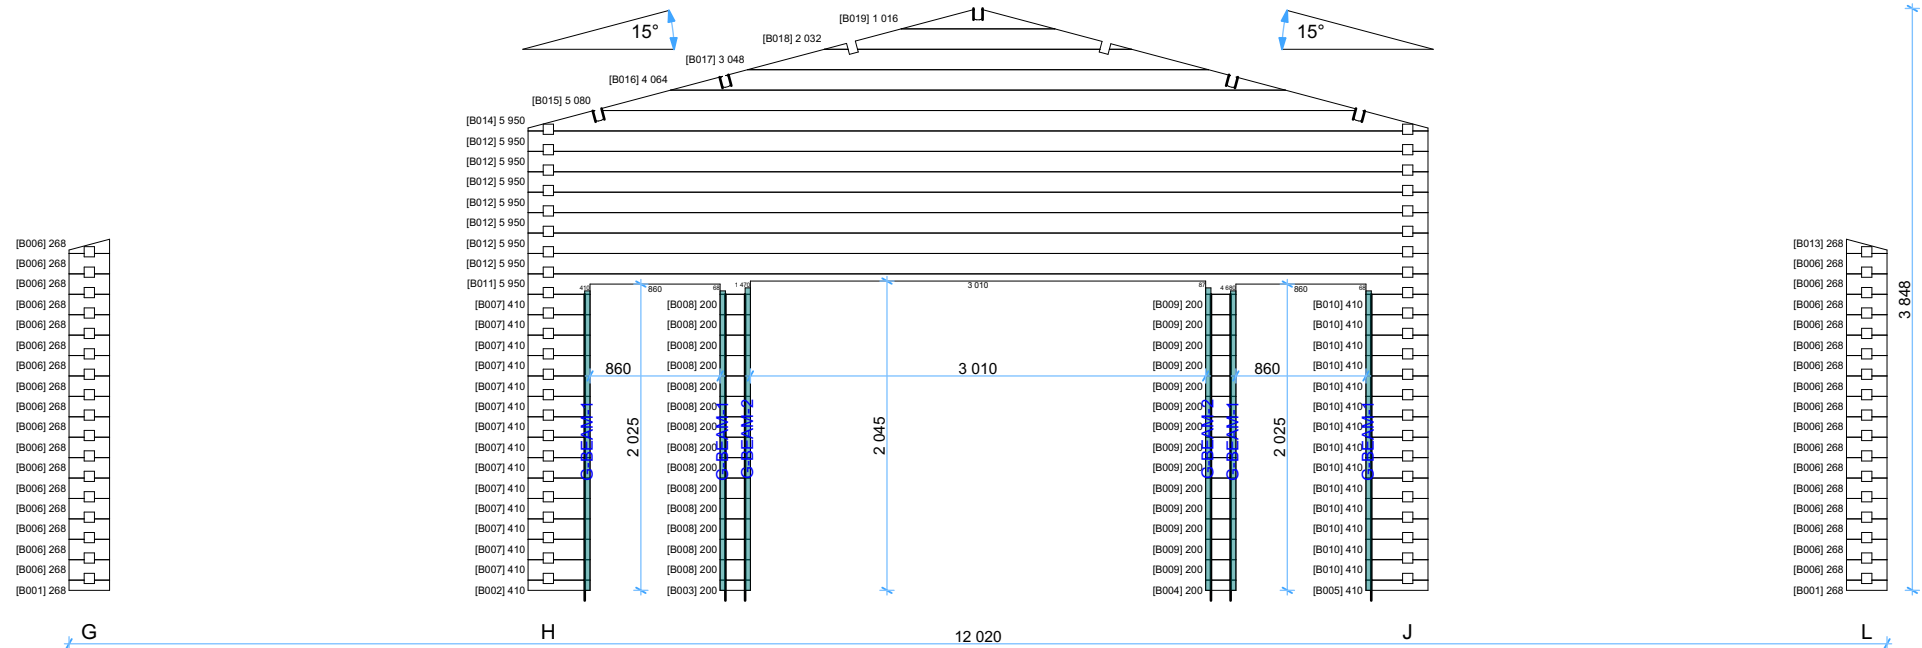

Thickness:	Project name:	Project ID:	Year:	Page:
68	Takoma 12,02x8,02		2023	7

# Wall C

1:50

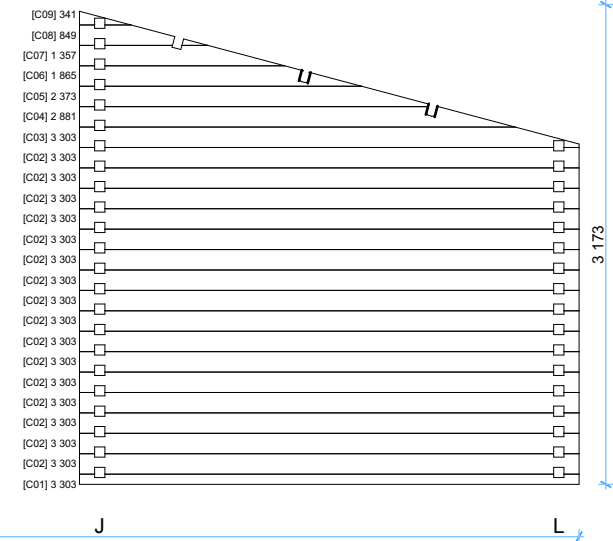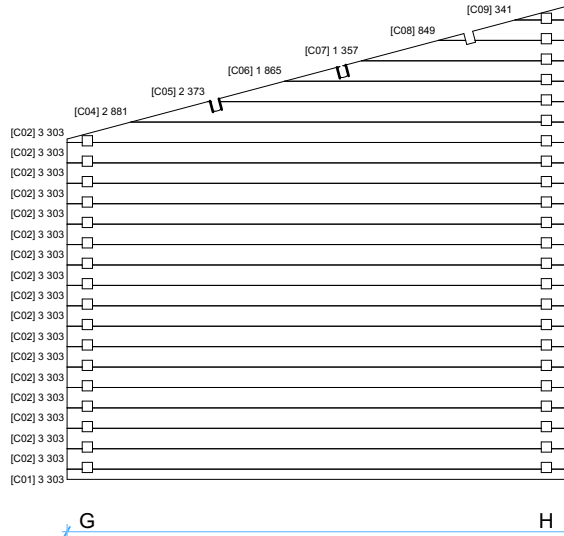


12 020

3 173

# Wall D

1:50

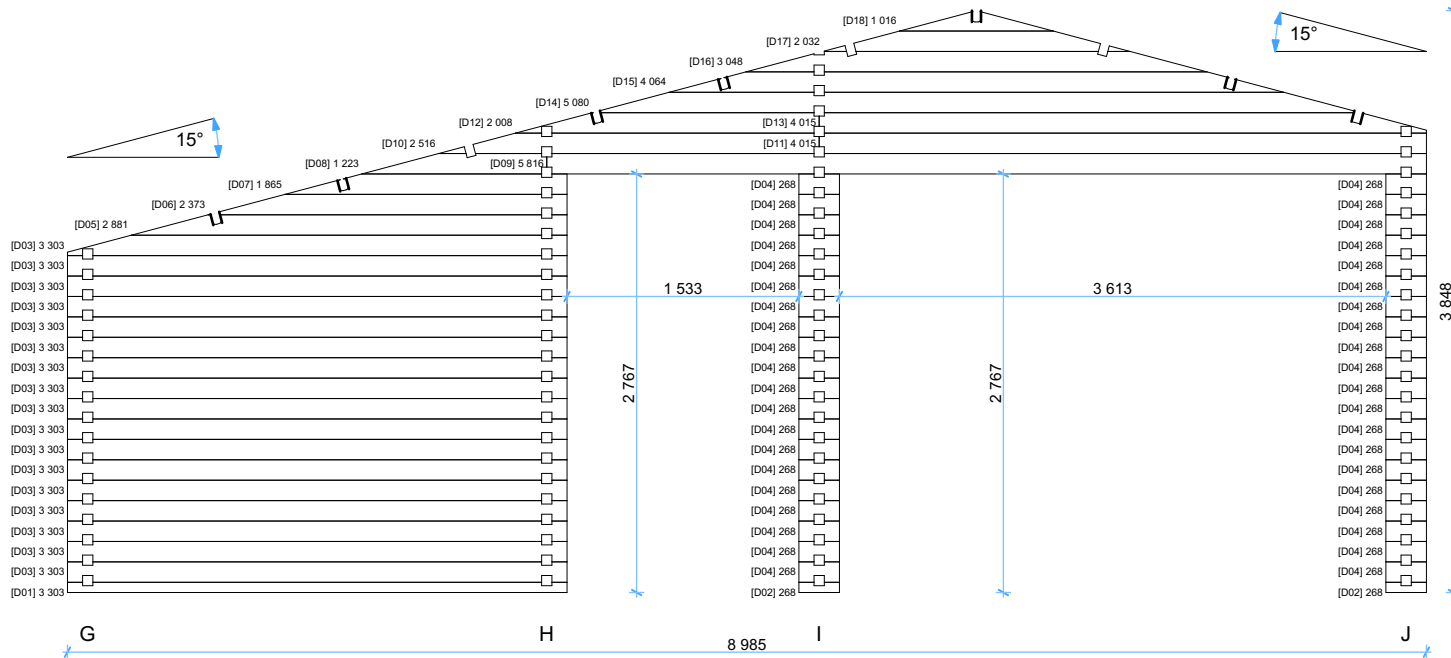

8 985


3 848

Thickness:	Project name:	Project ID:	Year:	Page:
68	Takoma 12,02x8,02		2023	8




# Wall E

1:50

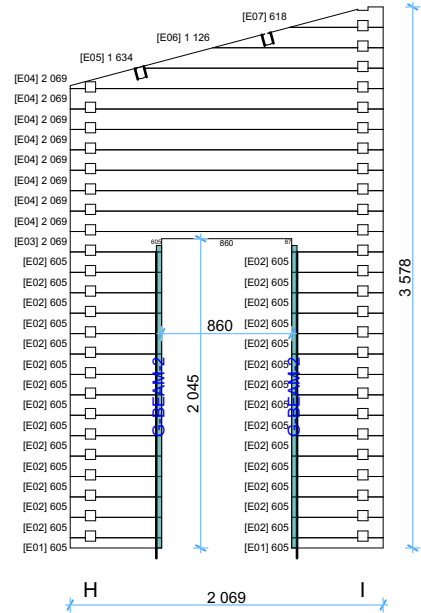


# Wall G

1:50

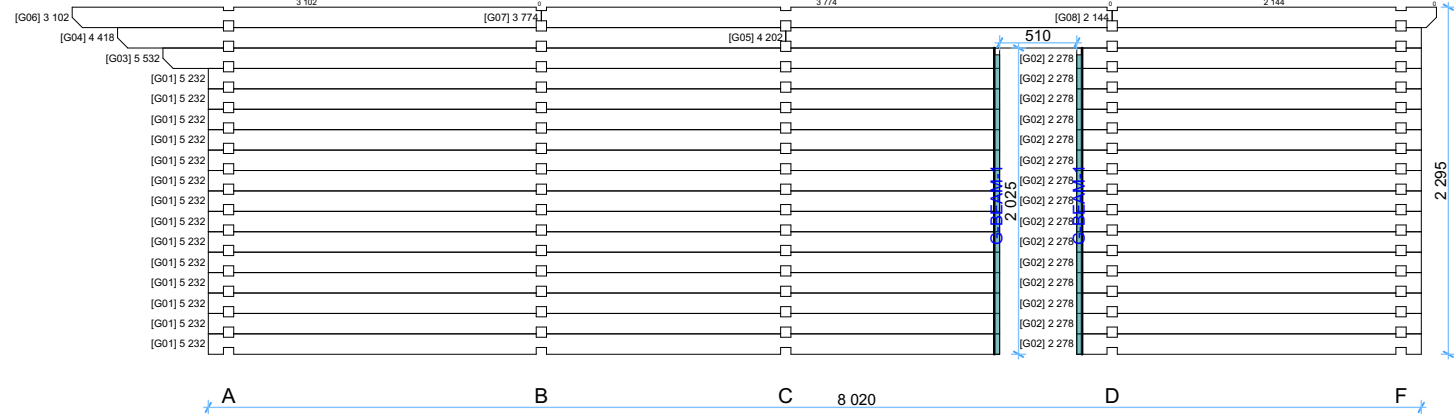

# Wall F


1:50

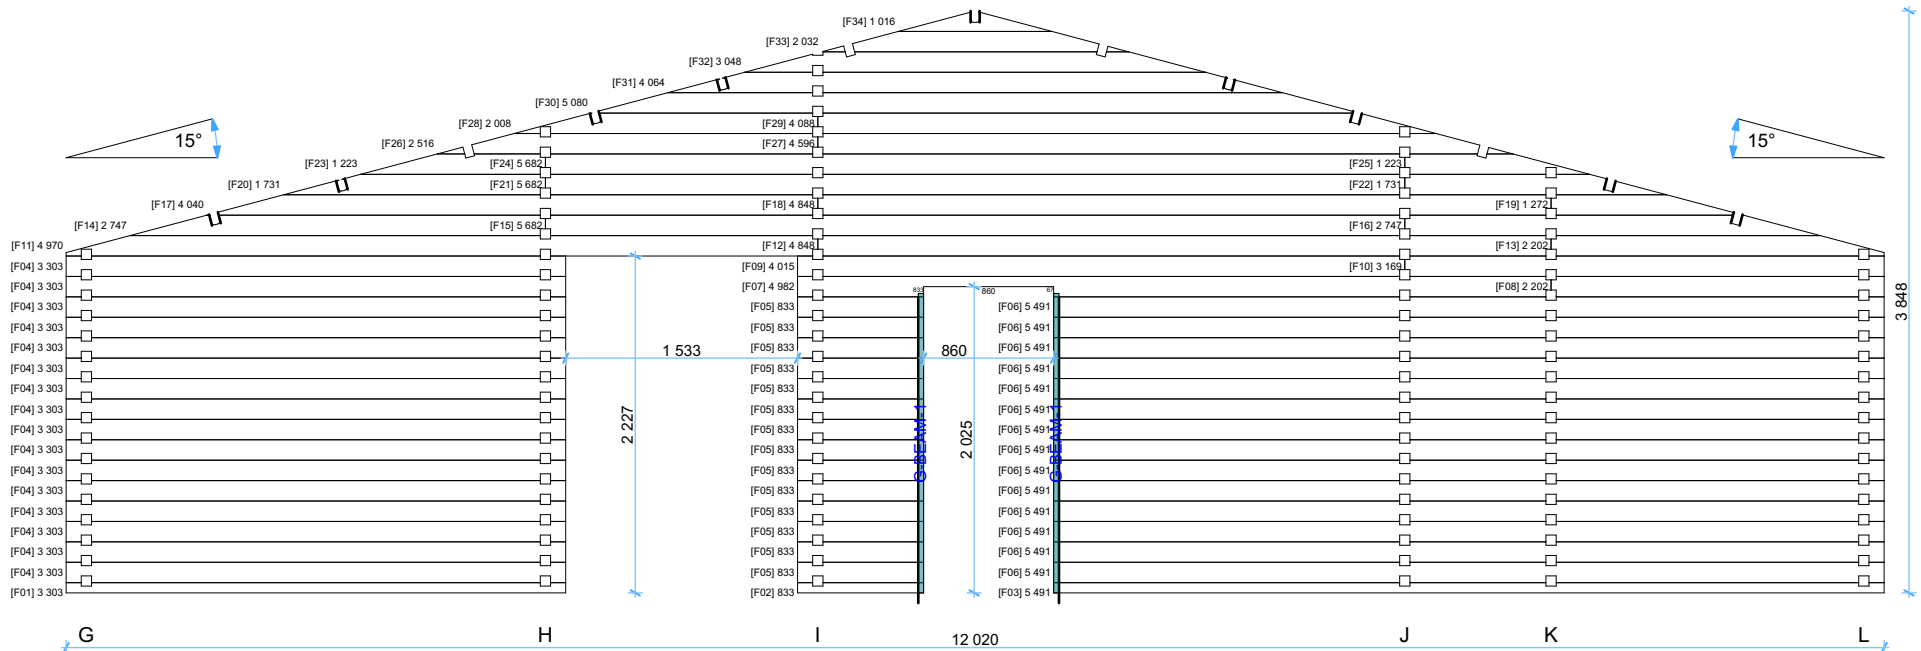

Thickness:	Project name:	Project ID:	Year:	Page:
68	Takoma 12,02x8,02		2023	9


# Wall H

1:50

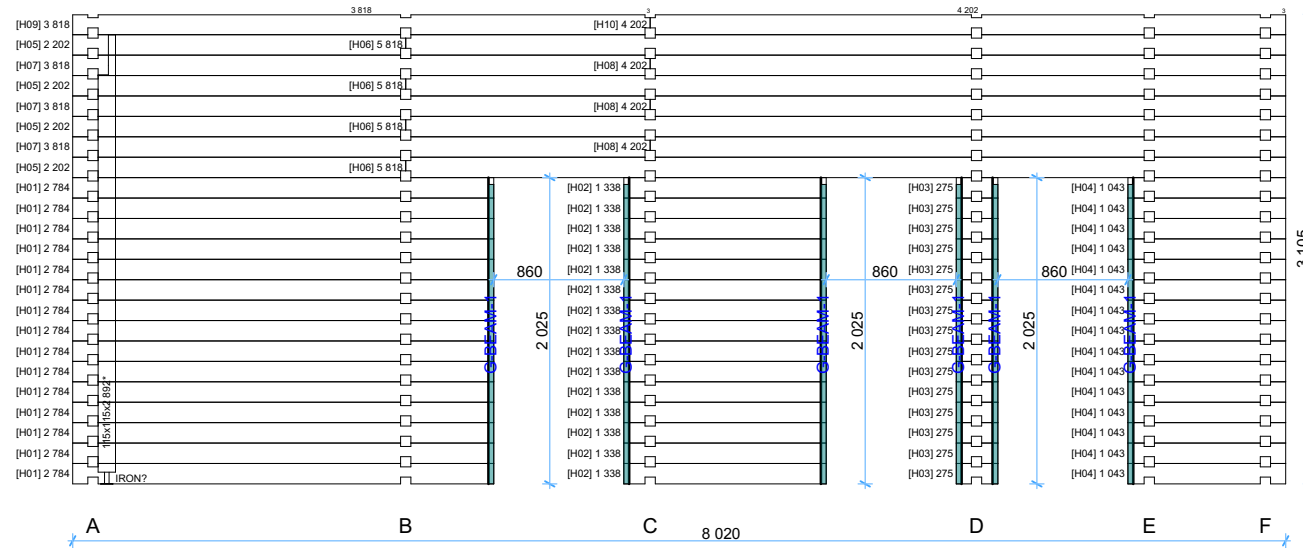


# Wall I

1:50

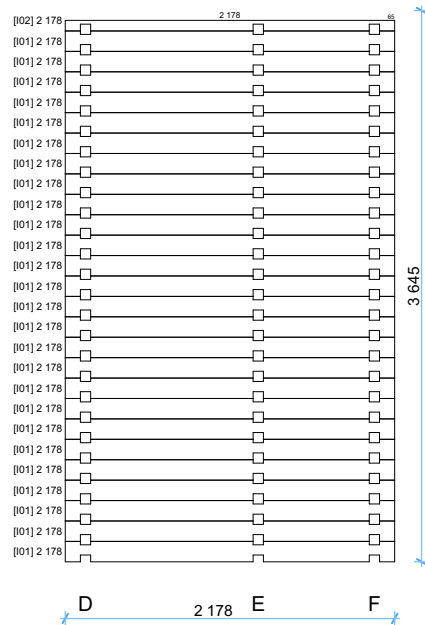

# Wall J


1:50

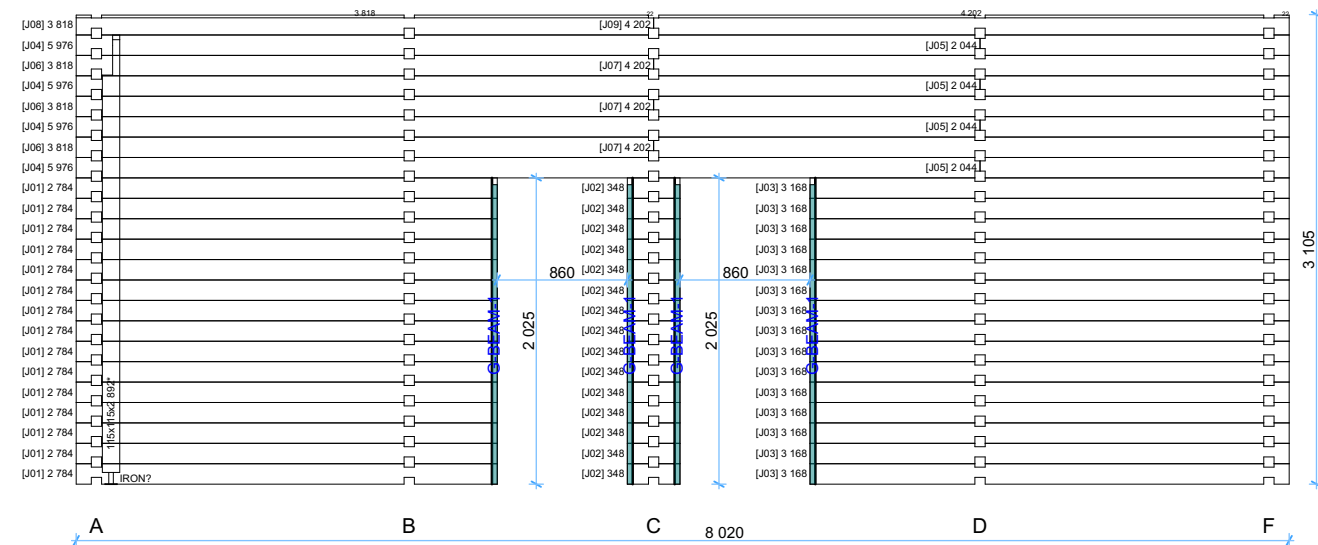

Thickness:	Project name:	Project ID:	Year:	Page:
68	Takoma 12,02x8,02		2023	10


### Wall K

1:45

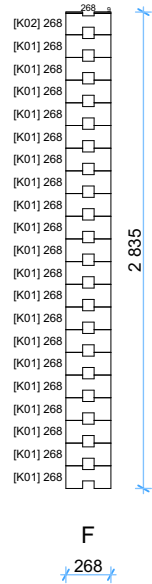





### Wall L

1:45



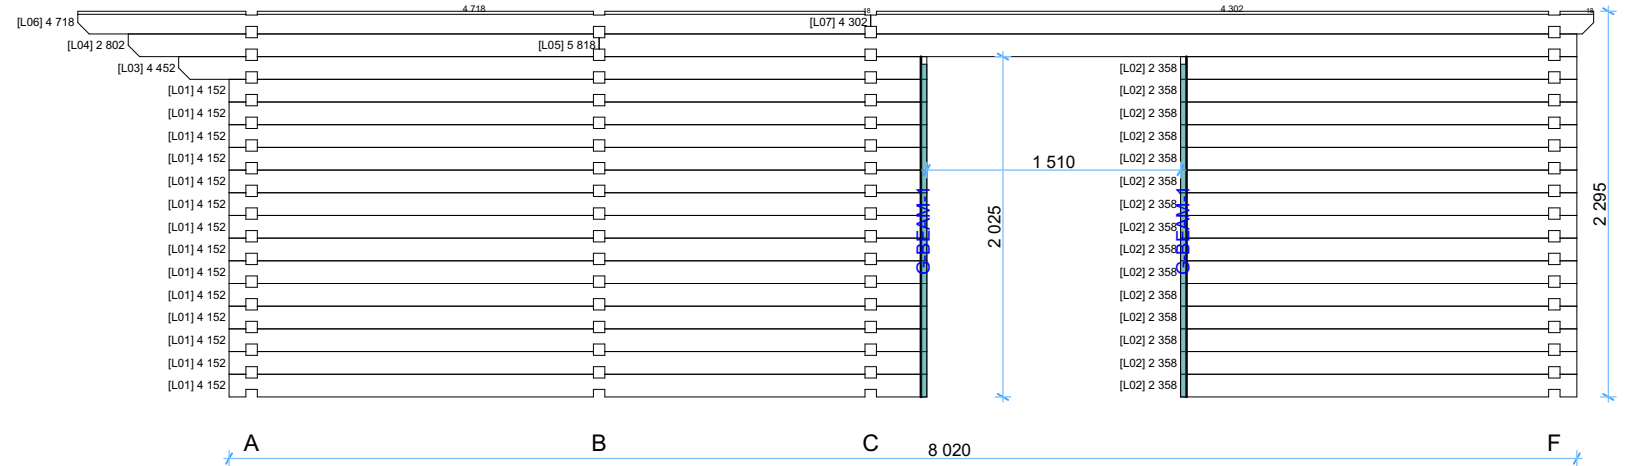


Thickness:	Project name:	Project ID:	Year:	Page:
68	Takoma 12,02x8,02		2023	11

68mm Takoma 12,02x8,02 Windows and doors list

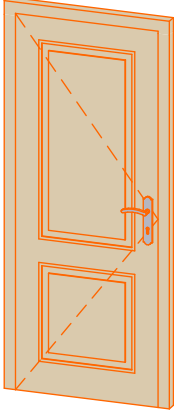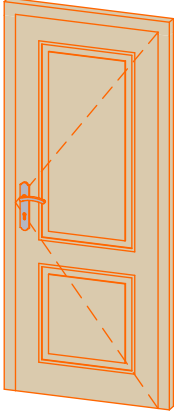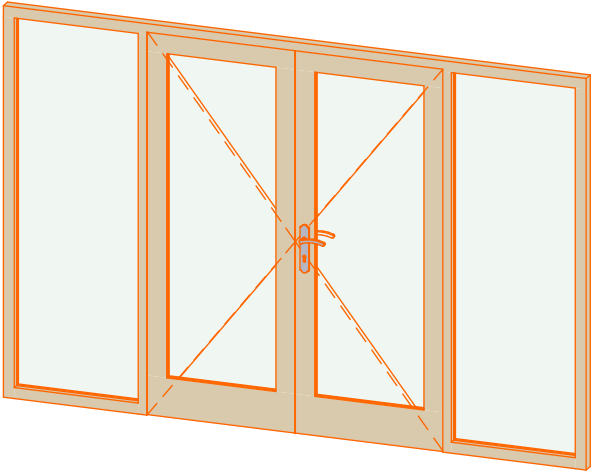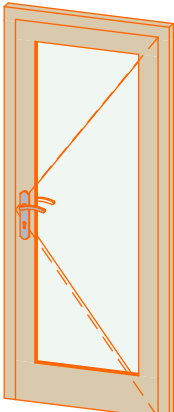Type-quality	Barcode	Wall Thickness	W x H Size	Orientation	Glazing	Quantity	3D Axonometry
Door - Premium	P19885-4	68	850x1 980	L	Full wood, no threshold (internal)	3	
Door - Premium	P19885-4	68	850x1 980	R	Full wood, no threshold (internal)	2	
Door - Premium plus	P+P198300-3	68	3 000x2 000	R	100%, double glazed	1	
Door - Premium plus	P+P20085-3	68	850x2 000	R	100% glass, double glazed	1	

68mm Takoma 12,02x8,02 Windows and doors list

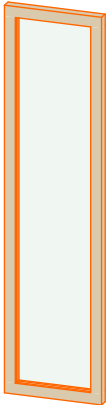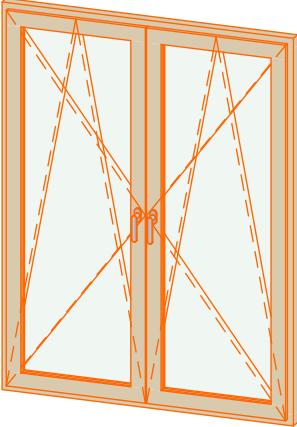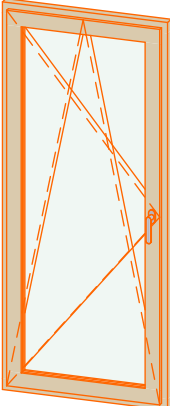Type-quality	Barcode	Wall Thickness	W x H Size	Orientation	Glazing	Quantity	3D Axonometry
Window - Premium	PP19850	68	500×1 980		Double glazed	1	
Window - Premium plus	P+P198150	68	1 500×1 980		Double glazed	3	
Window - Premium plus	P+P19885	68	850×1 980	L	Double glazed	2	
Window - Premium plus	P+P19885	68	850×1 980	R	Double glazed	1	