


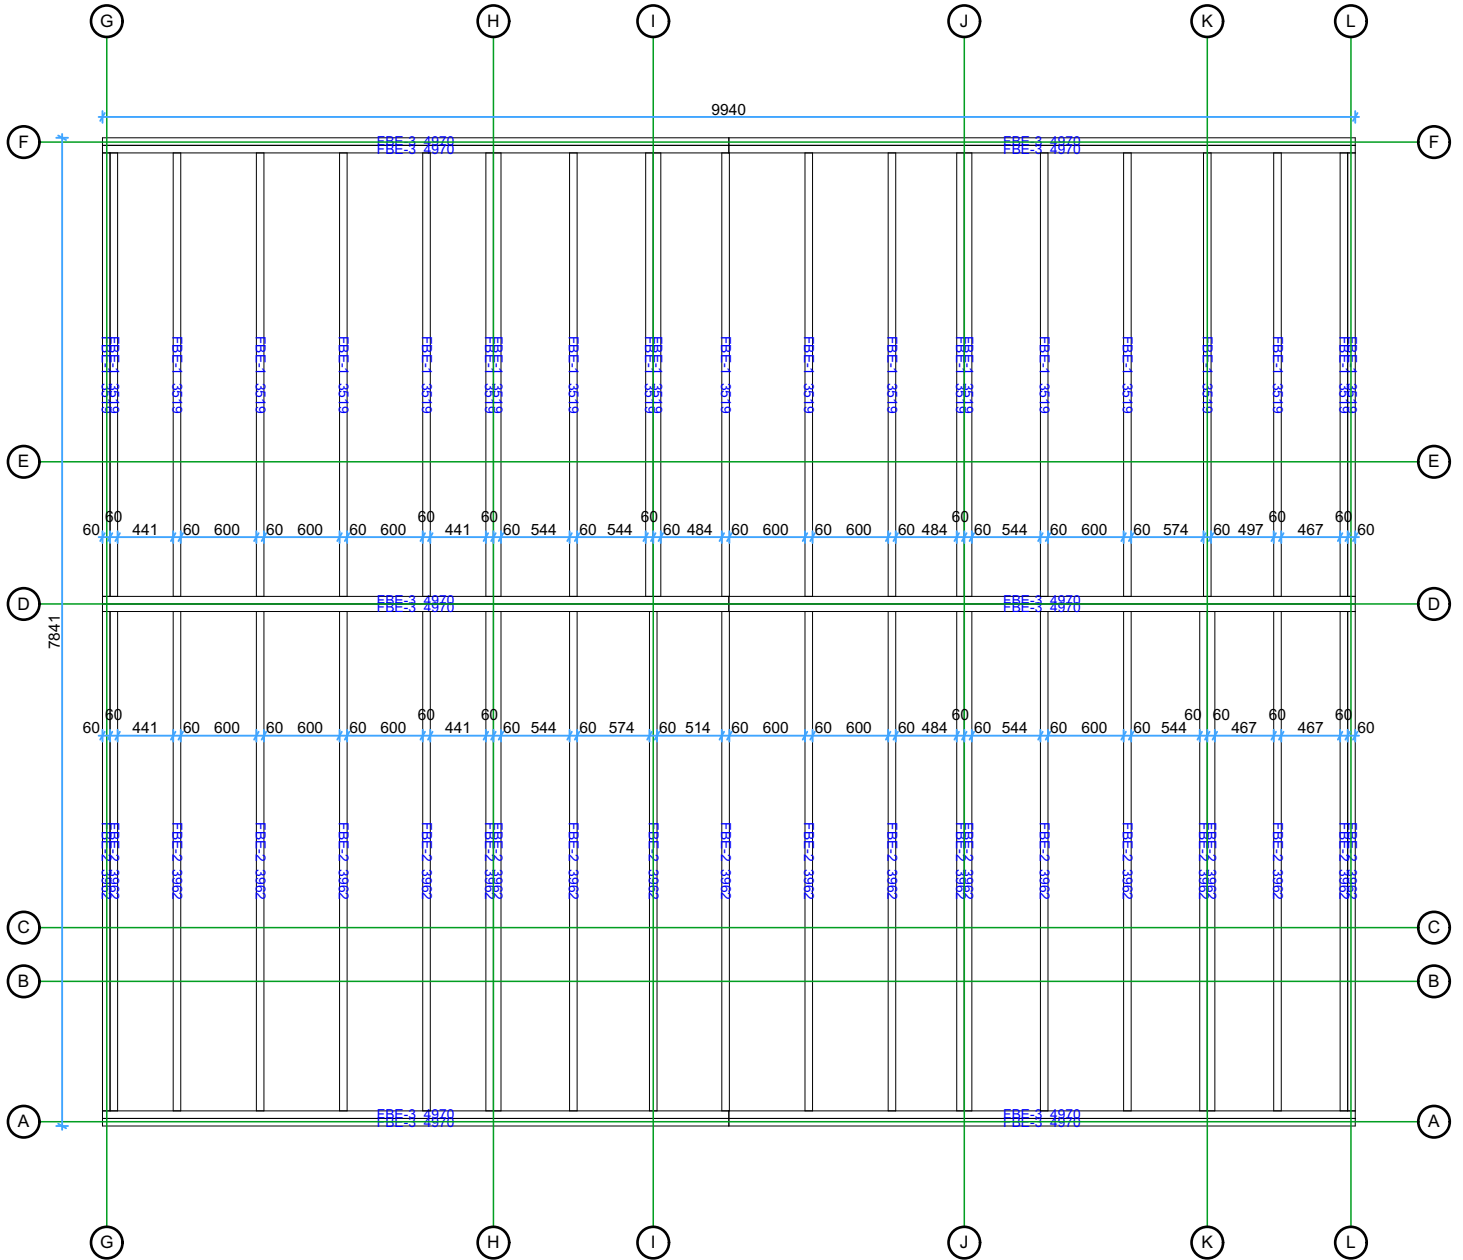

Thickness:	Project name:	Project ID:	Year:	Page:
68	Nagano 10,14x8,04	S29344	2024	1

Floor bearers


1:60



Thickness:	Project name:	Project ID:	Year:	Page:
68	Nagano 10,14x8,04	S29344	2024	2

Ground floor plan


1:60

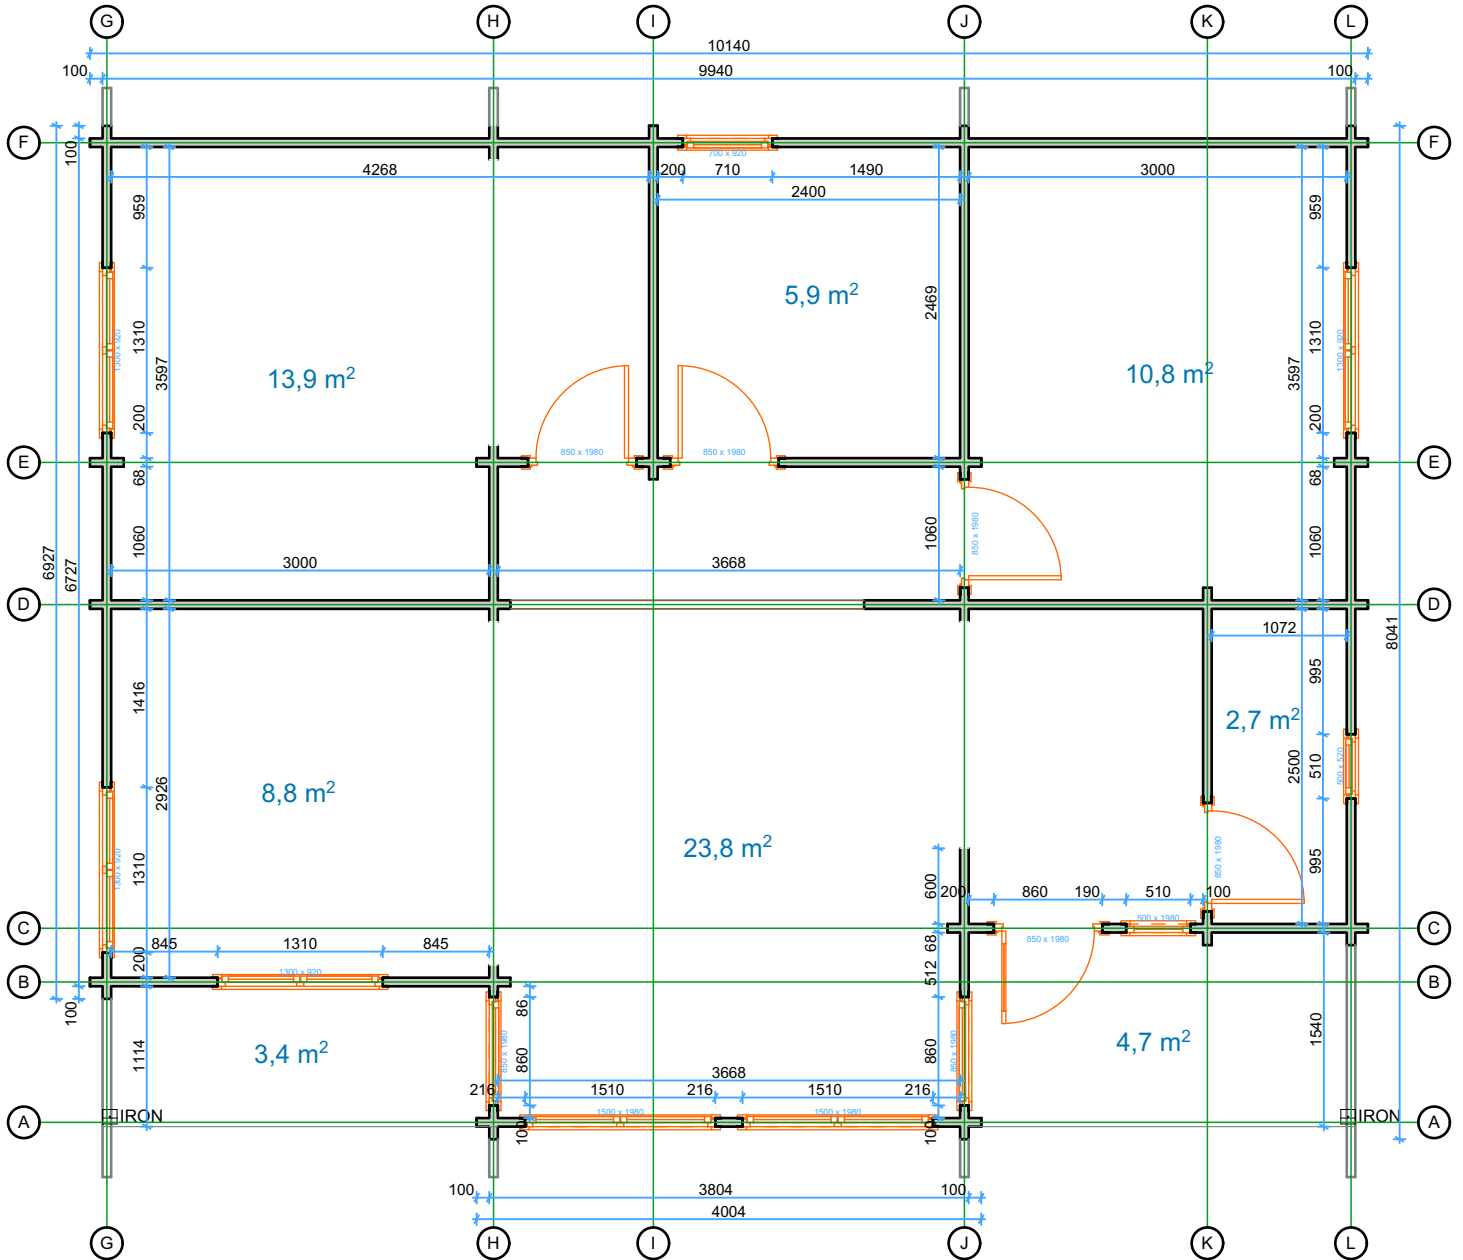


Thickness:	Project name:	Project ID:	Year:	Page:
68	Nagano 10,14x8,04	S29344	2024	3

Floor boards

1:60

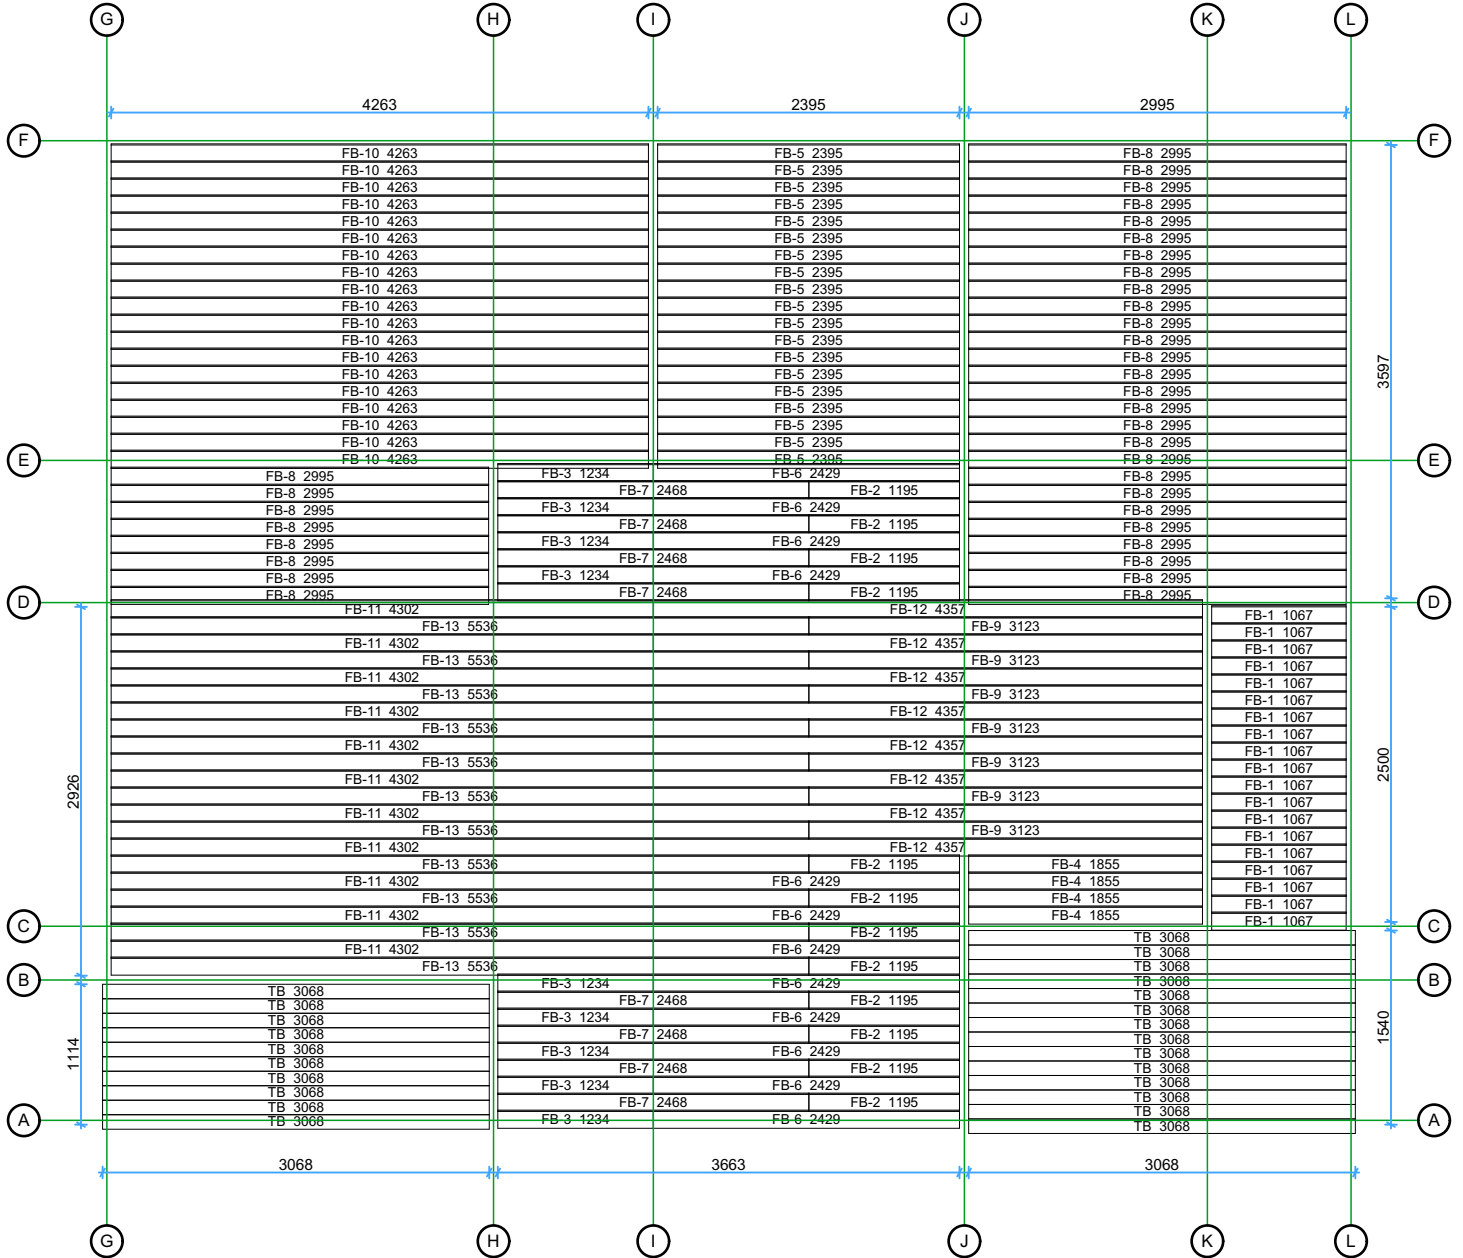


Thickness:	Project name:	Project ID:	Year:	Page:
68	Nagano 10,14x8,04	S29344	2024	4

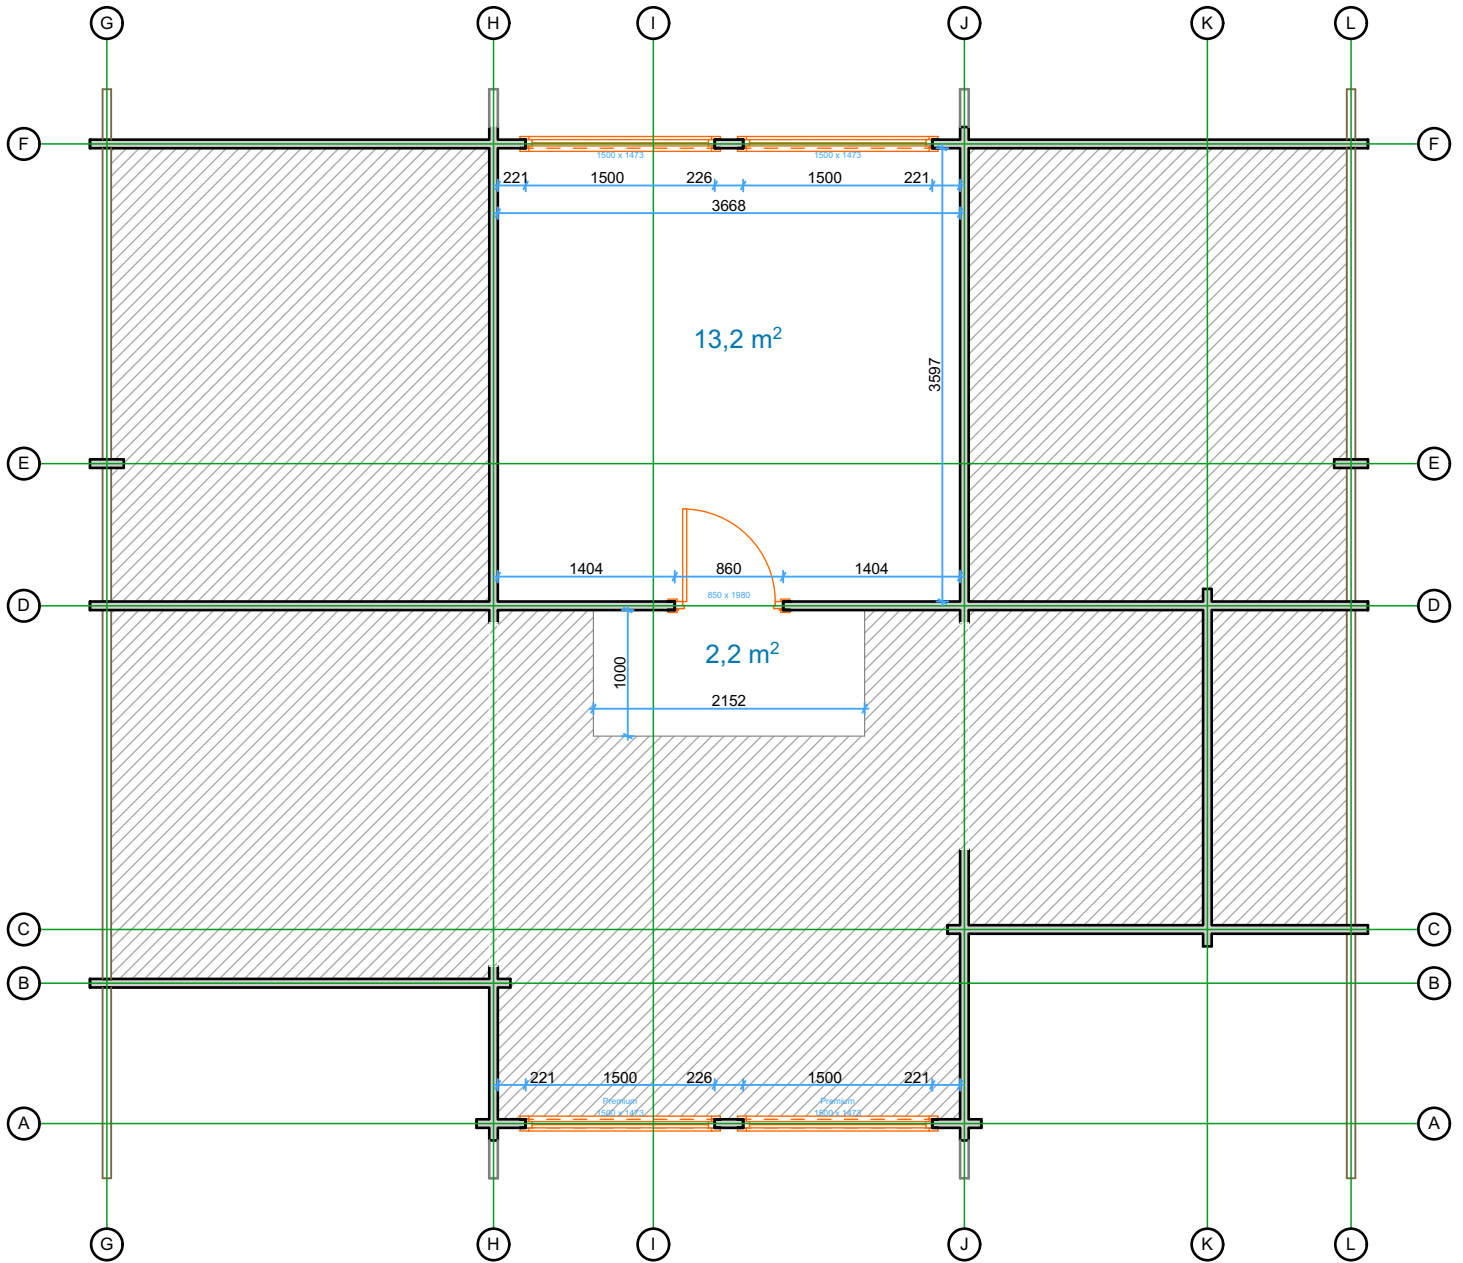

Thickness:	Project name:	Project ID:	Year:	Page:
68	Nagano 10,14x8,04	S29344	2024	5

Attic floor boards


1:40

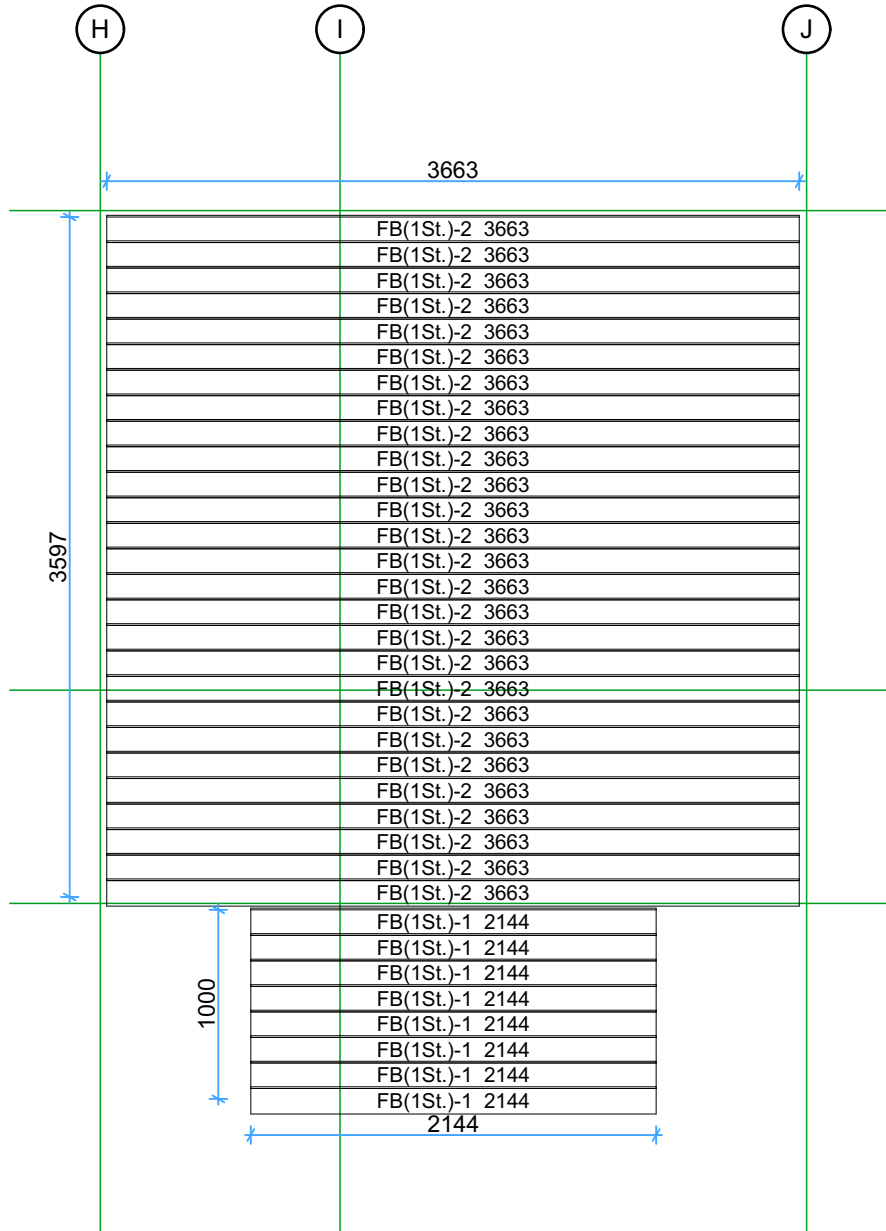

Thickness:	Project name:	Project ID:	Year:	Page:
68	Nagano 10,14x8,04	S29344	2024	6


Roof boards

1:60

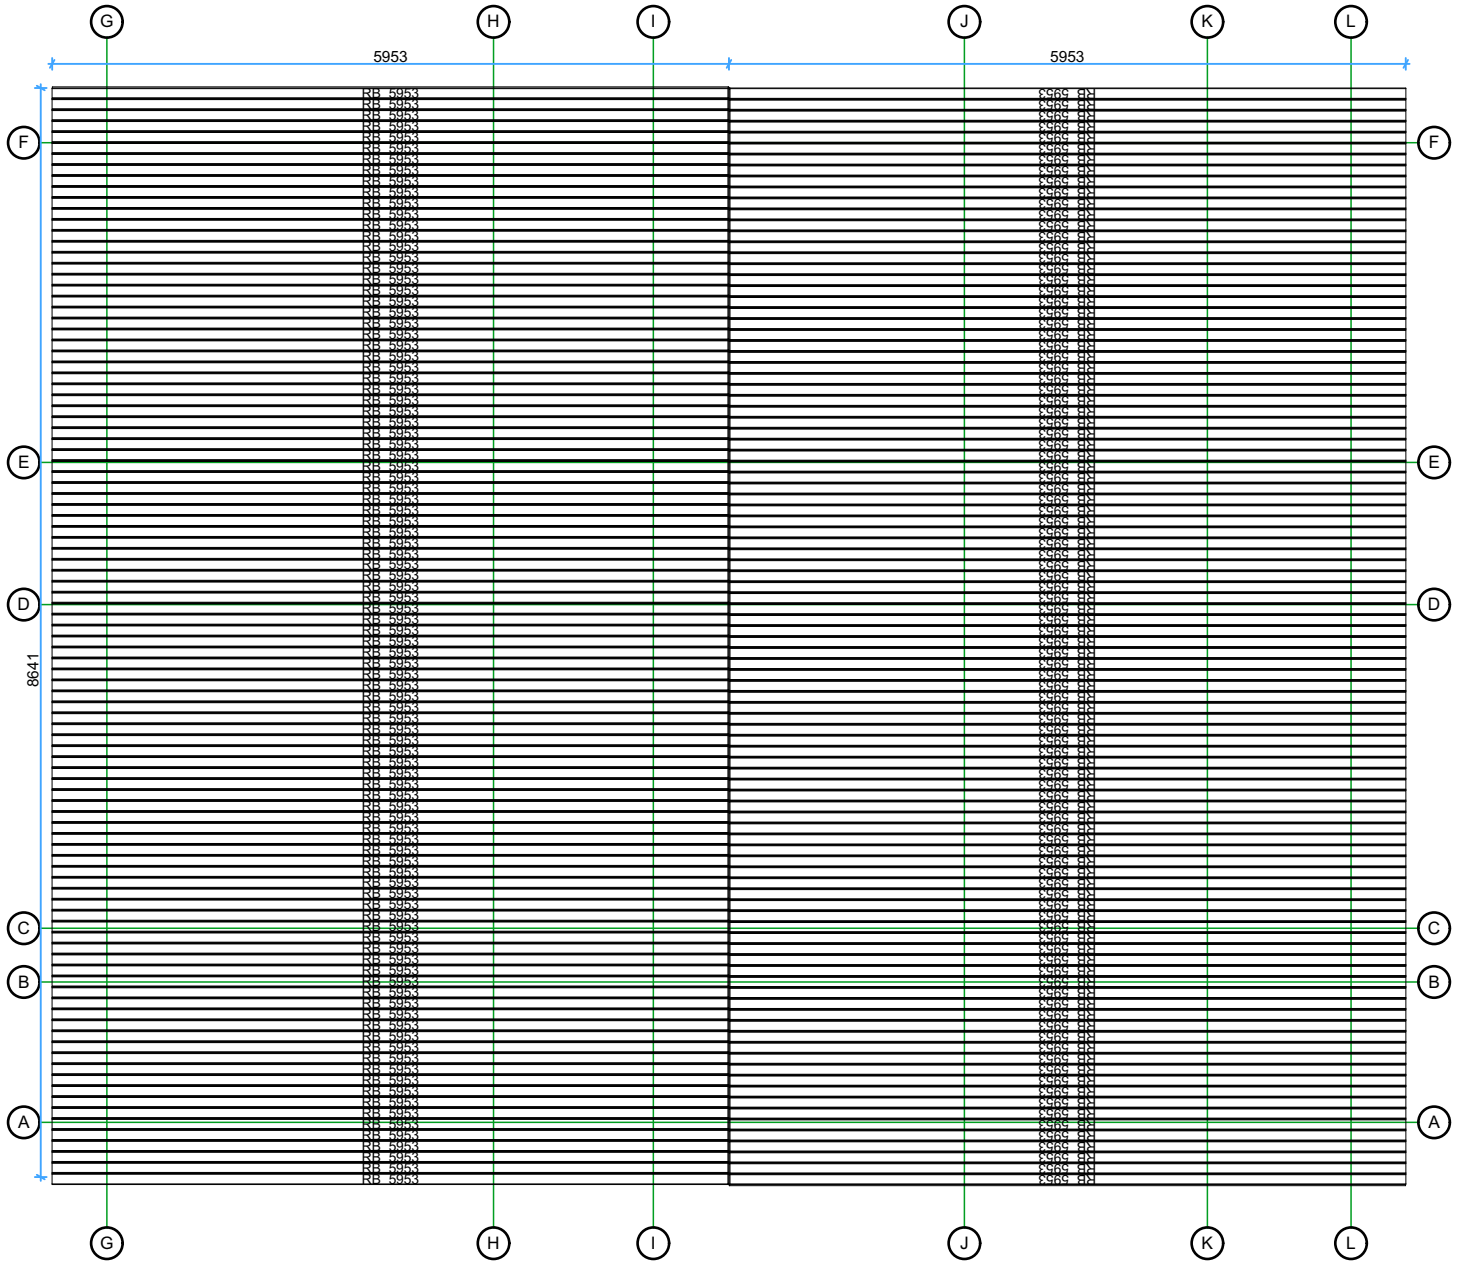


Thickness:	Project name:	Project ID:	Year:	Page:
68	Nagano 10,14x8,04	S29344	2024	7

Walls and beam positions

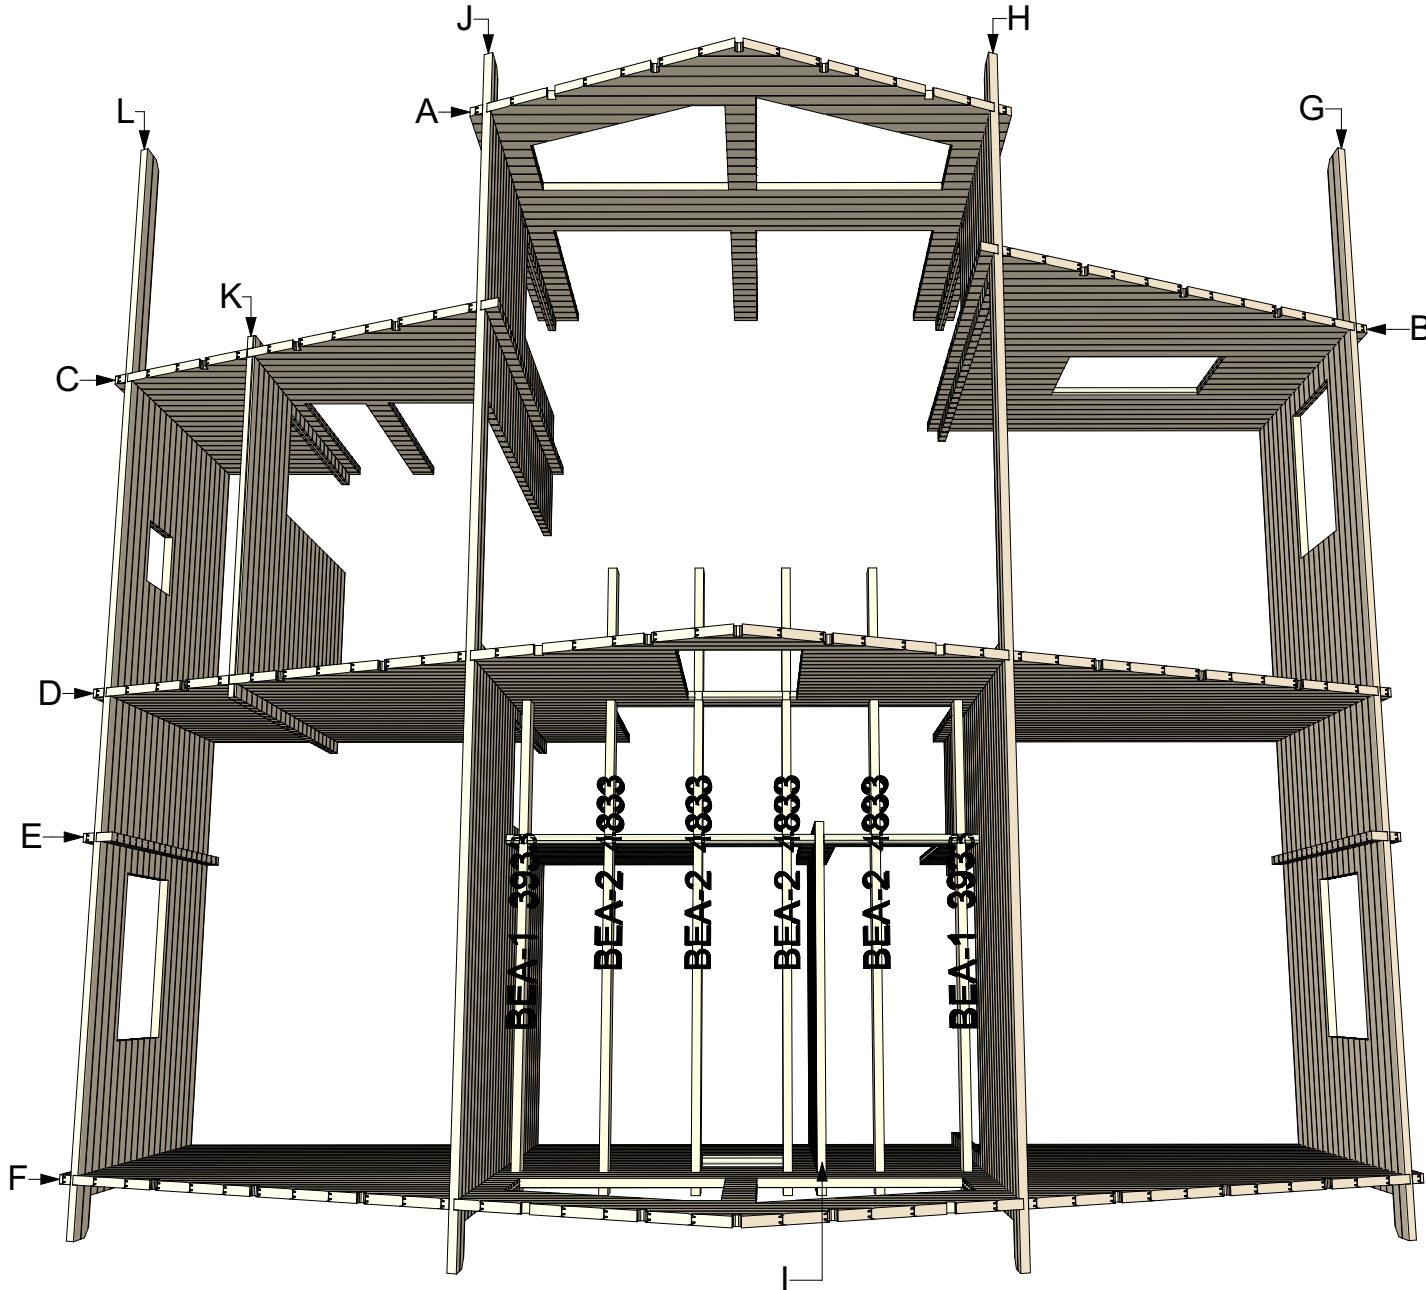

Thickness:	Project name:	Project ID:	Year:	Page:
68	Nagano 10,14x8,04	S29344	2024	8


Walls and purlins positions

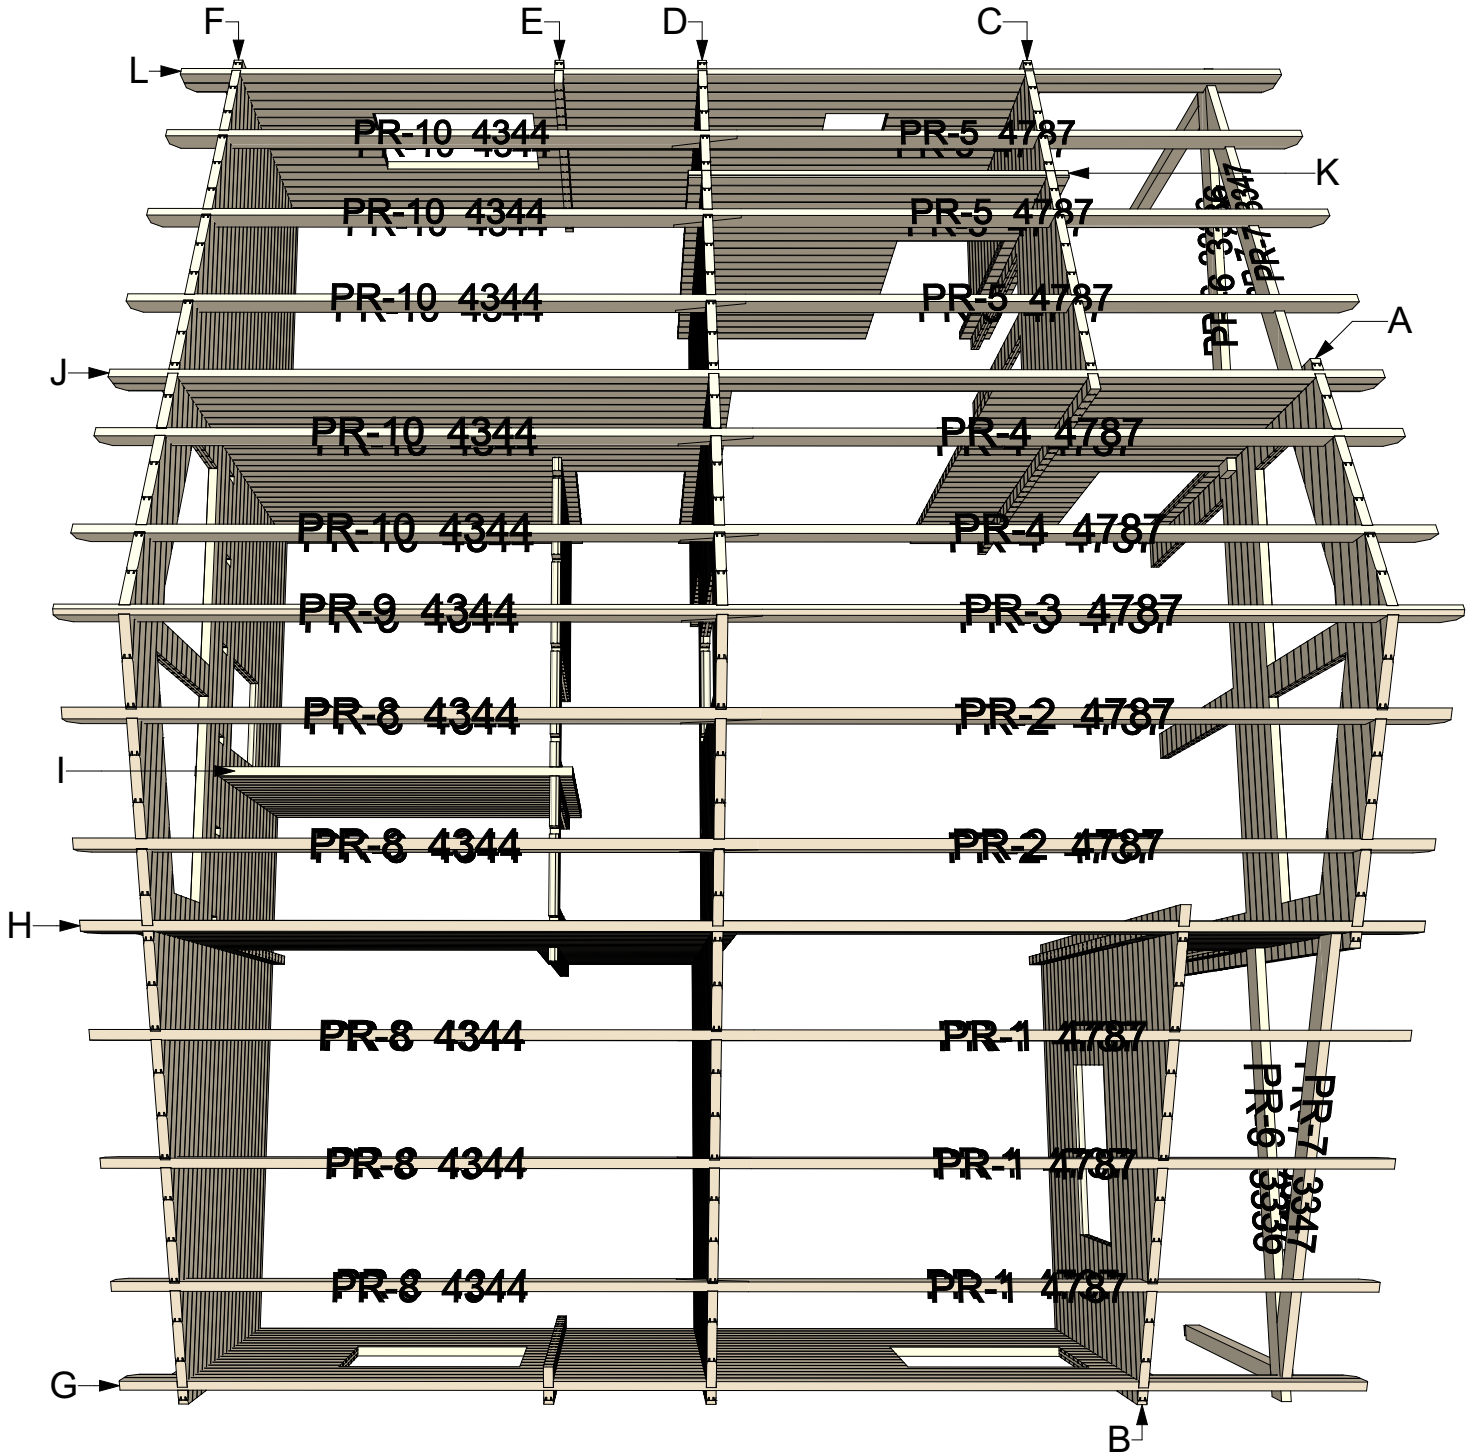

Thickness:	Project name:	Project ID:	Year:	Page:
68	Nagano 10,14x8,04	S29344	2024	9


Wall A

1:50

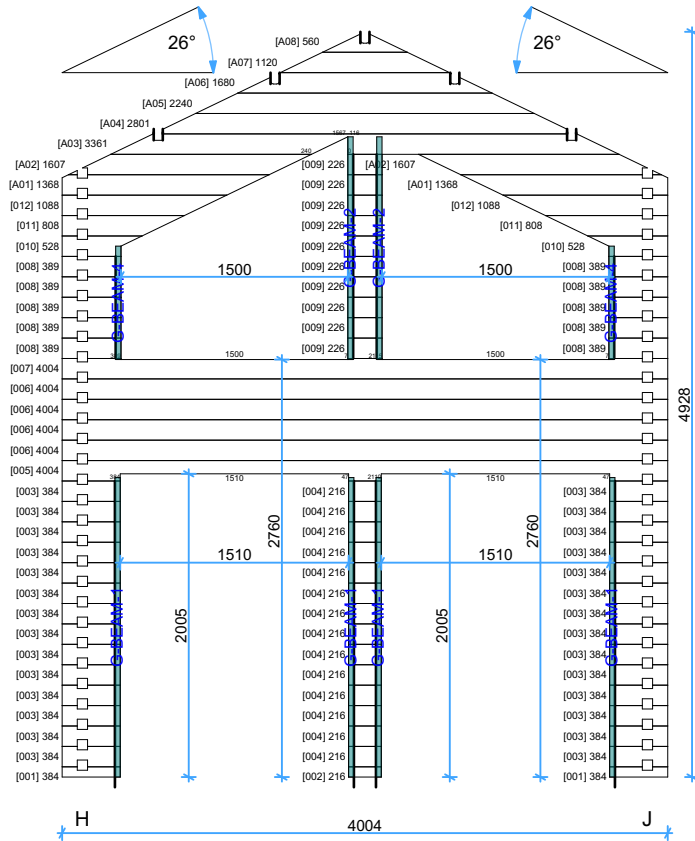


Wall B

1:50

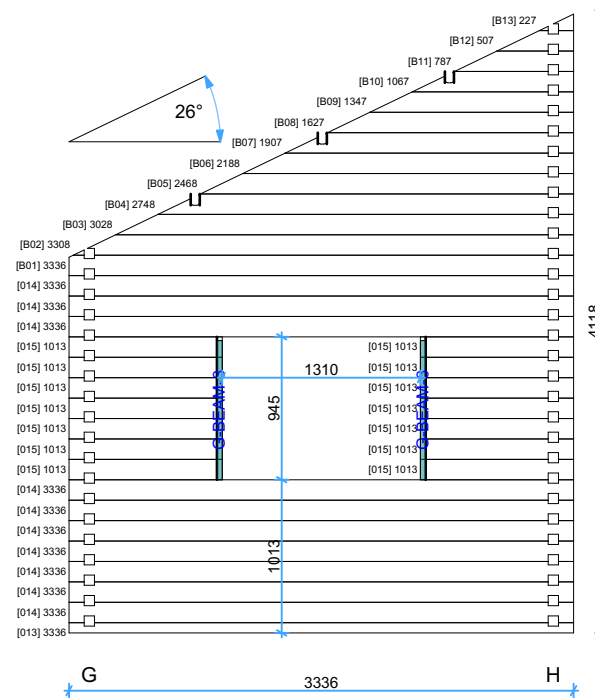

Wall C


1:50

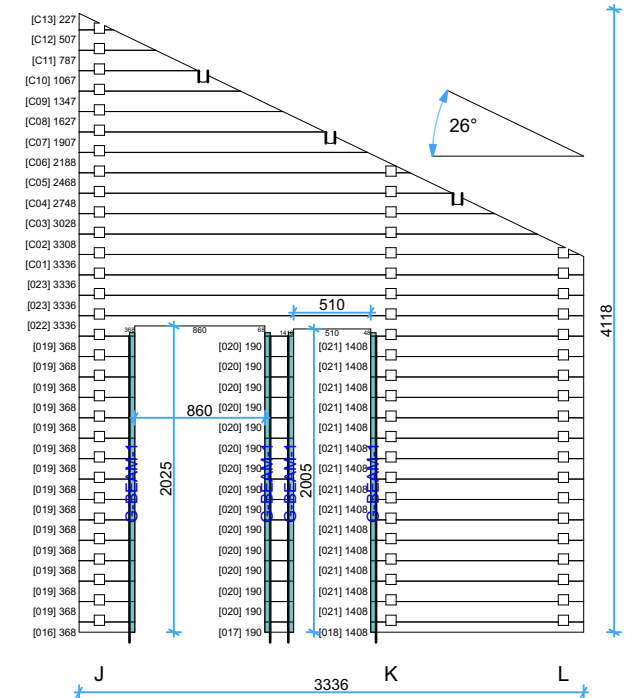

Thickness:	Project name:	Project ID:	Year:	Page:
68	Nagano 10,14x8,04	S29344	2024	10


Wall F

1:50

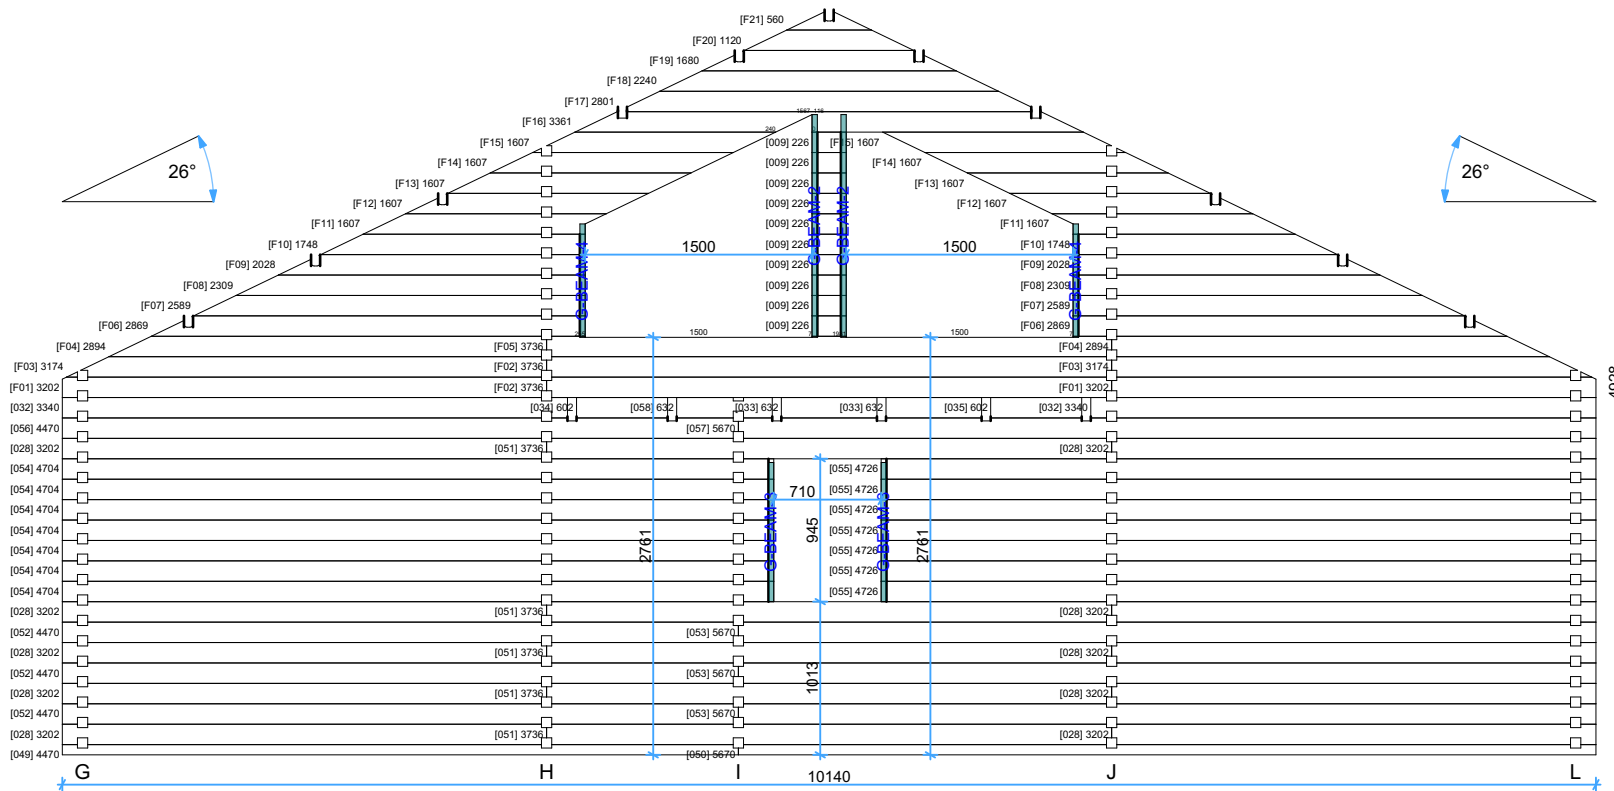

Wall G


1:50

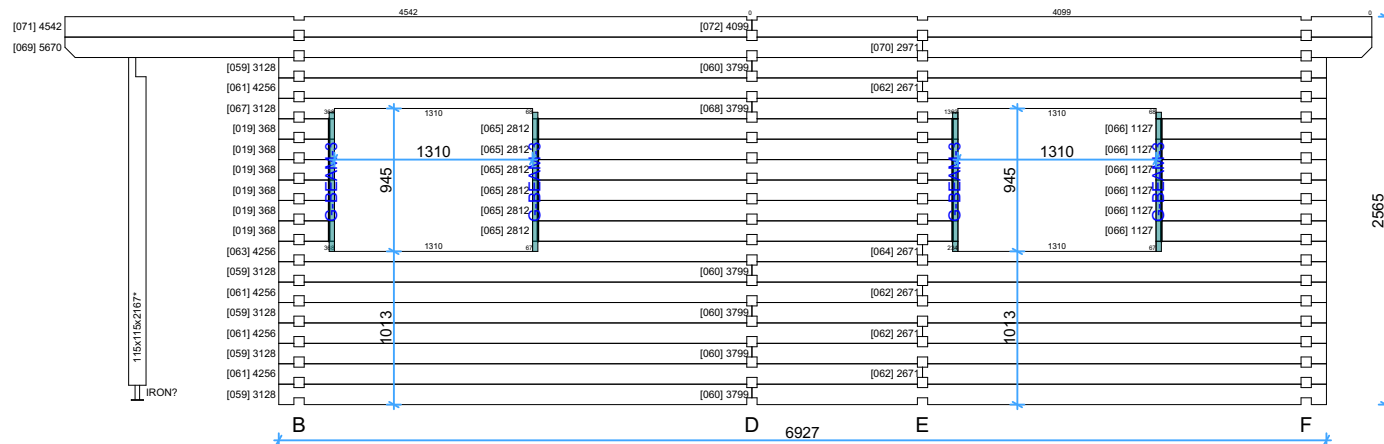

Thickness:	Project name:	Project ID:	Year:	Page:
68	Nagano 10,14x8,04	S29344	2024	12


Wall H

1:50

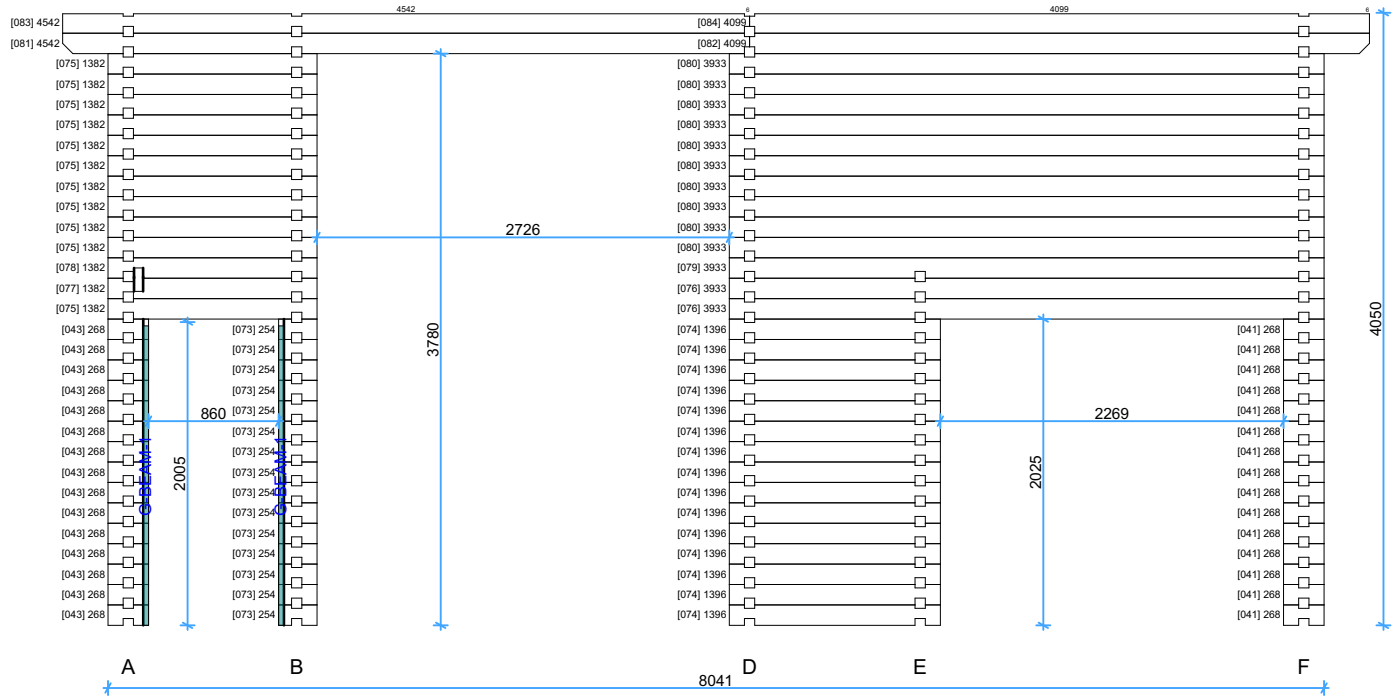


Wall I

1:50

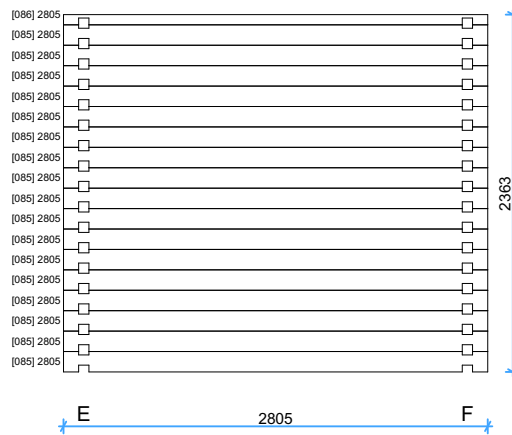

Wall J


1:50

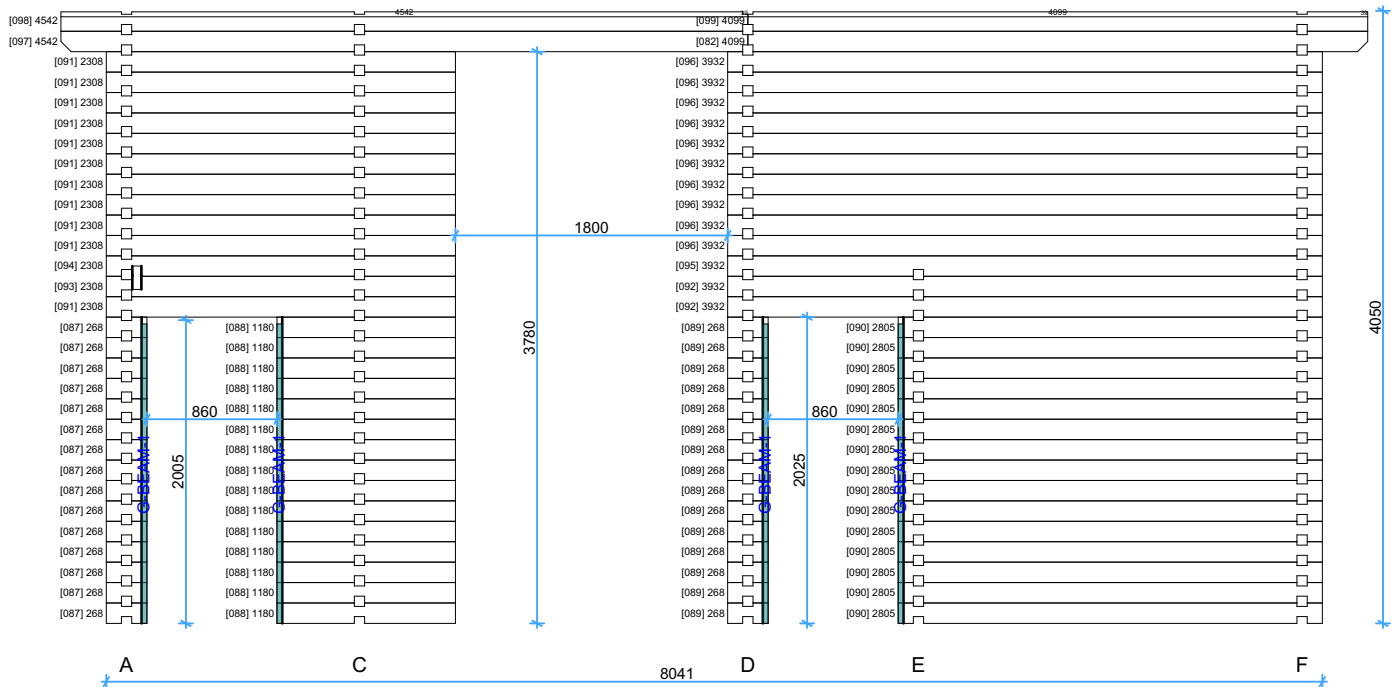

Thickness:	Project name:	Project ID:	Year:	Page:
68	Nagano 10,14x8,04	S29344	2024	13


Wall K

1:45

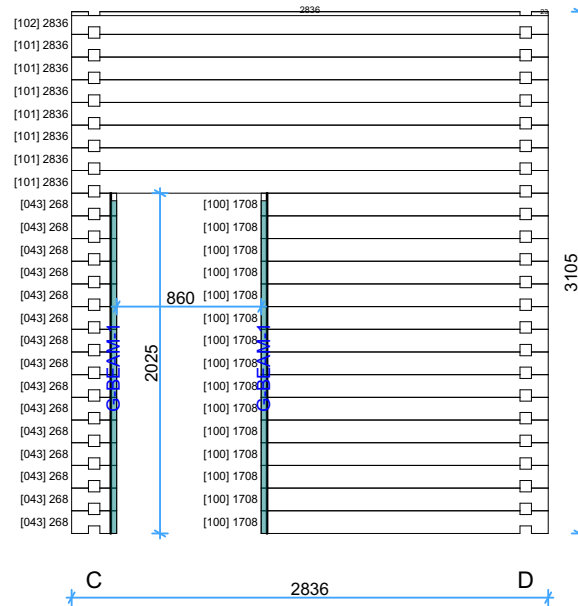

Wall L

1:45

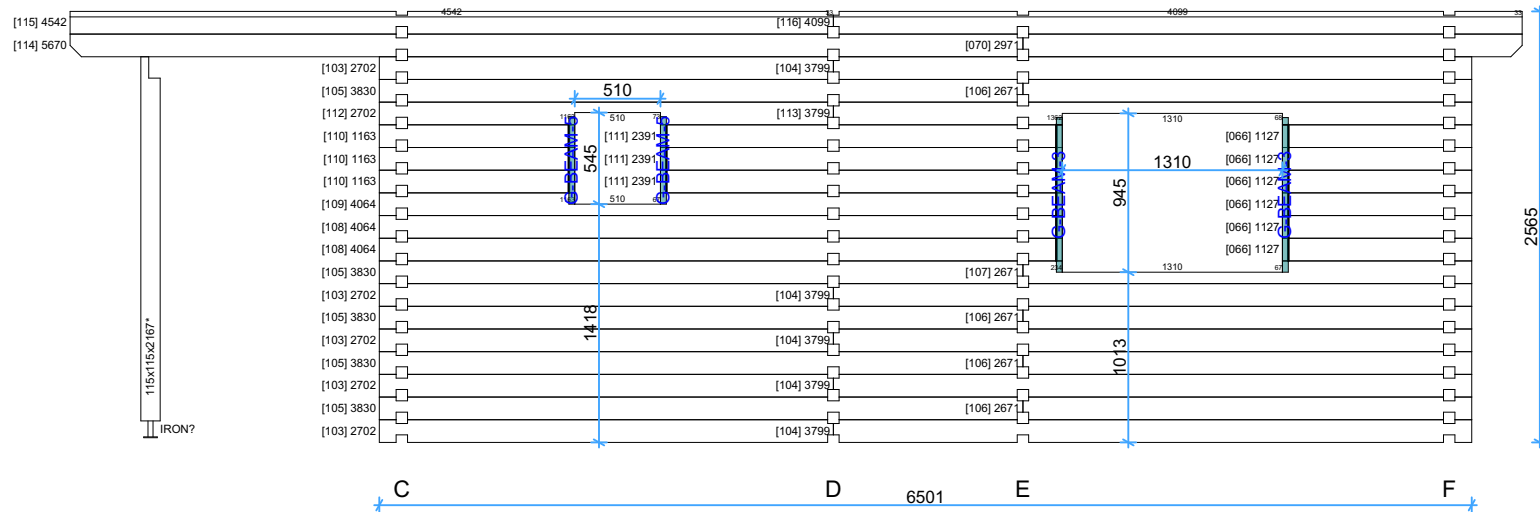


Thickness:	Project name:	Project ID:	Year:	Page:
68	Nagano 10,14x8,04	S29344	2024	14

Railing-1

1:20

Railing-2

1:20

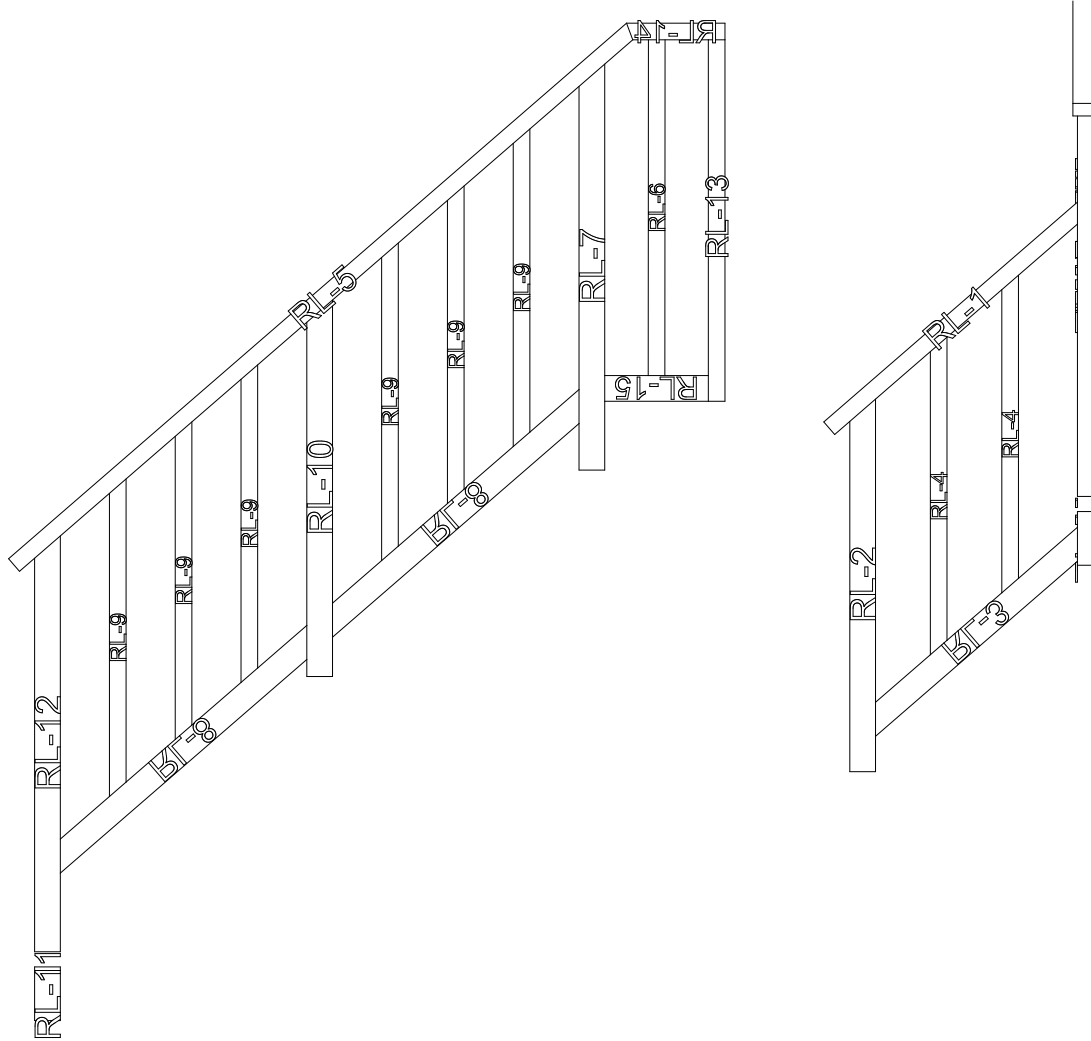


Fence-1

1:20


Fence-3

1:20

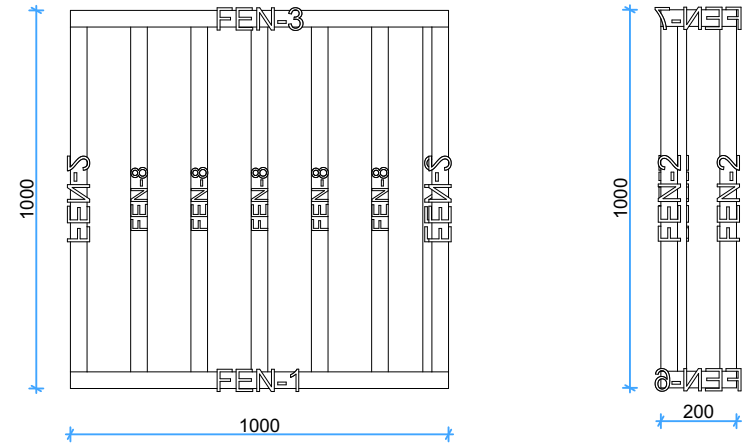

Fence-2

1:20




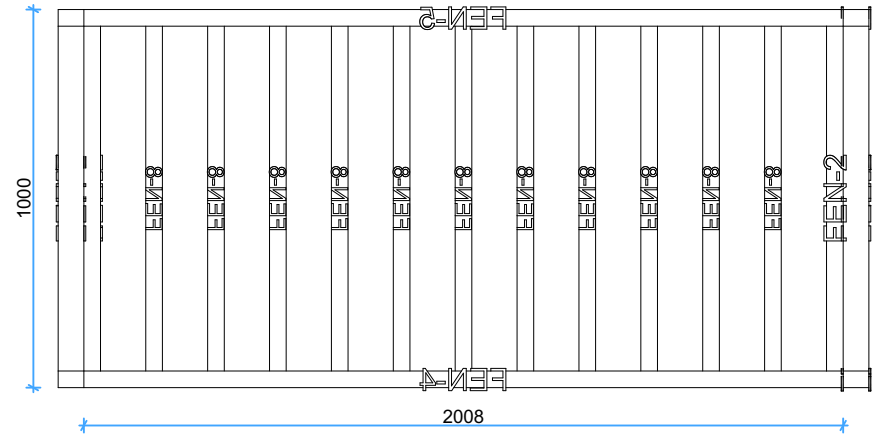



Thickness:	Project name:	Project ID:	Year:	Page:
68	Nagano 10,14x8,04	S29344	2024	15


68mm Nagano 10,14x8,04 S29344 Windows and doors list

Type-quality	Barcode	W x H Size	Orienta tion	Glazing	Quantit y	3D Front View
Door - Premium	P19885-1	850×1980	L	Full wood, no threshold	3	
Door - Premium	P19885-1	850×1980	R	Full wood, no threshold	2	
Door - Premium	PP19885- 3	850×1980	L	100% glass, double glazed	1	
Window - Premium	<Undefin ed>	1500×1473		Double glazed	4	

68mm Nagano 10,14x8,04 S29344 Windows and doors list

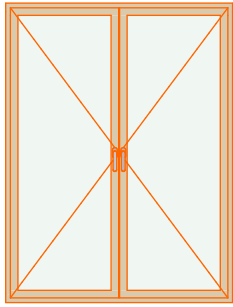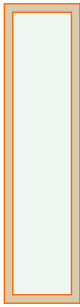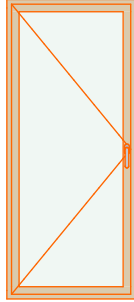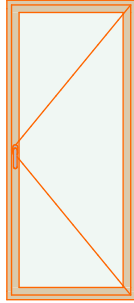Type-quality	Barcode	W x H Size	Orientalion	Glazing	Quantity	3D Front View
Window - Premium	PP198150	1500×1980		Double glazed	2	
Window - Premium	PP19850	500×1980		Double glazed	1	
Window - Premium	PP198850	850×1980	L	Double glazed	1	
Window - Premium	PP198850	850×1980	R	Double glazed	1	
Window - Premium	PP5250	500×520	R	Double glazed	1	

68mm Nagano 10,14x8,04 S29344 Windows and doors list

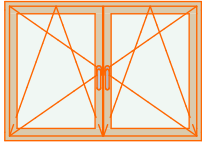Type-quality	Barcode	W x H Size	Orientalion	Glazing	Quantity	3D Front View
Window - Premium	PP92130	1300x920		Double glazed	4	
Window - Premium	PP9270	700x920	L	Double glazed	1	