






**44 Garage 7x5,5 v.2**

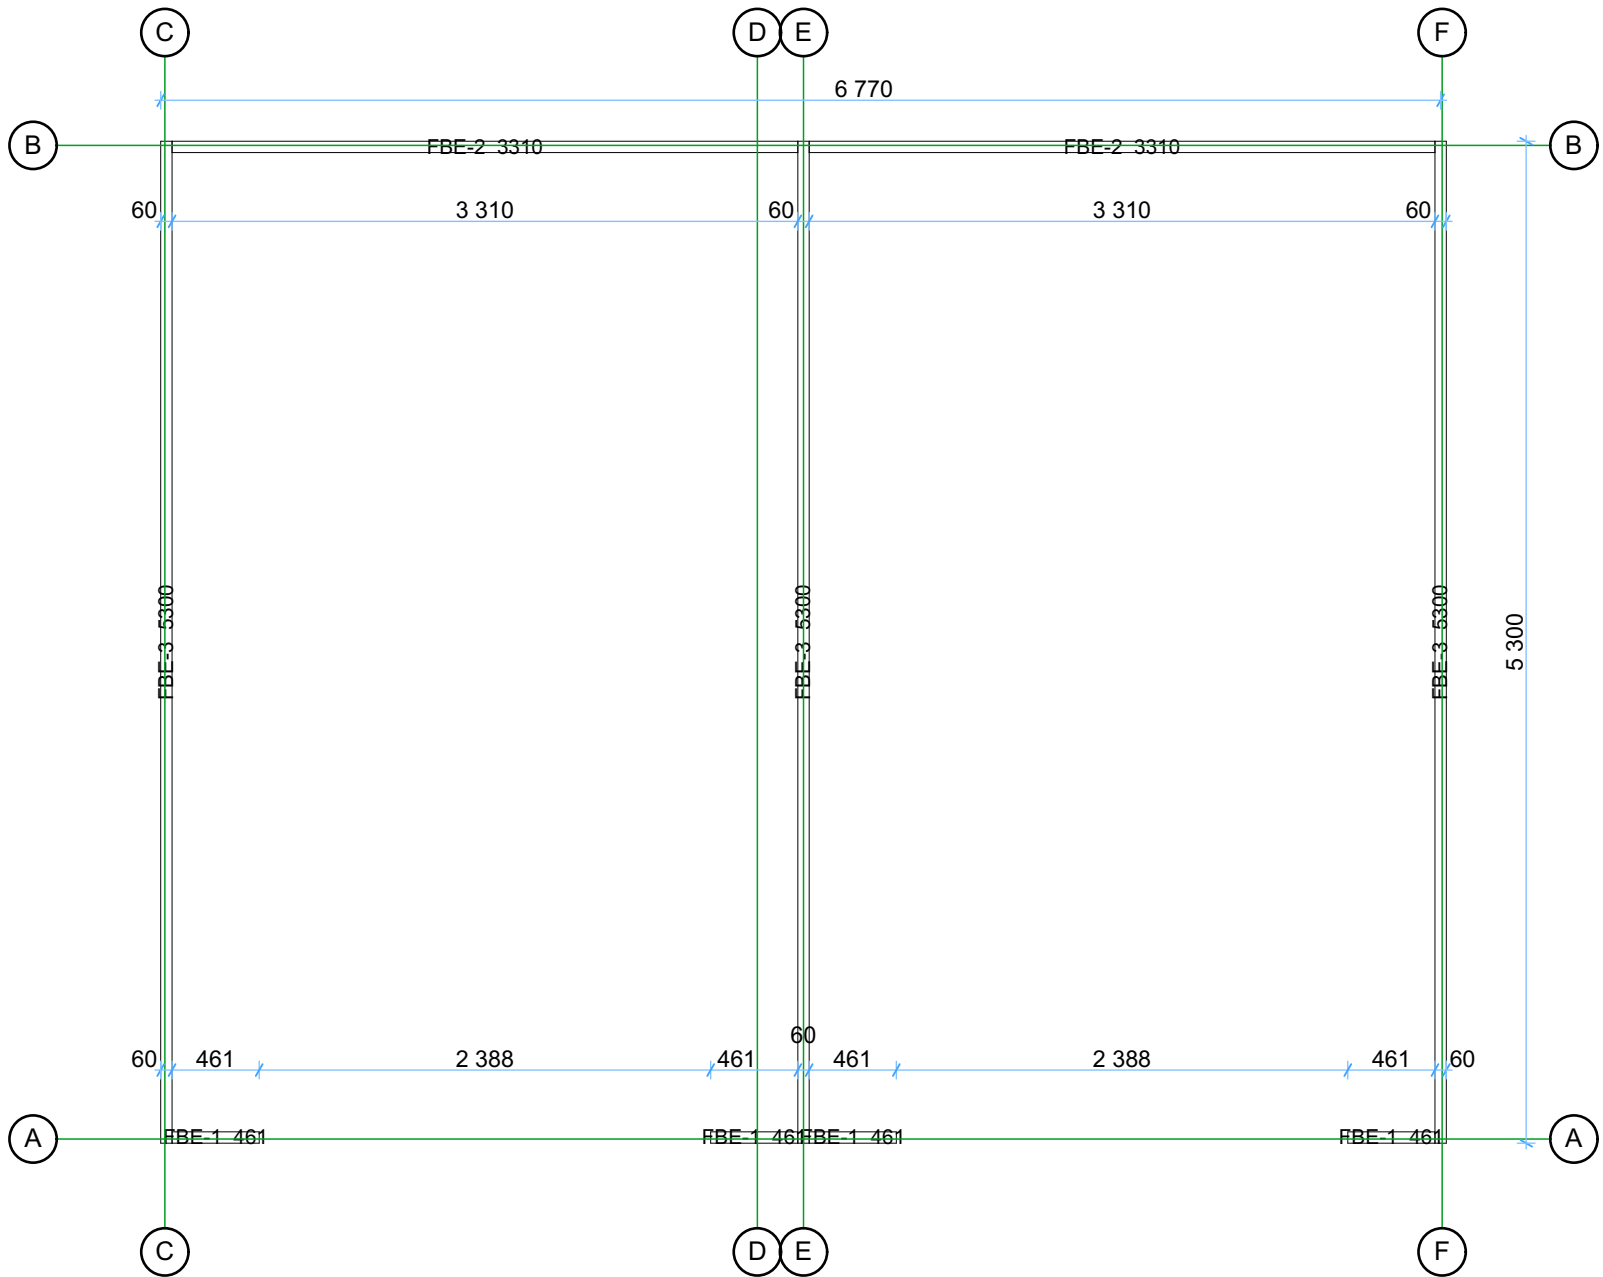

|            |                  |             |       |       |
|------------|------------------|-------------|-------|-------|
| Thickness: | Project name:    | Project ID: | Year: | Page: |
| 44         | Garage 7x5,5 v.2 |             | 2023  | 2     |

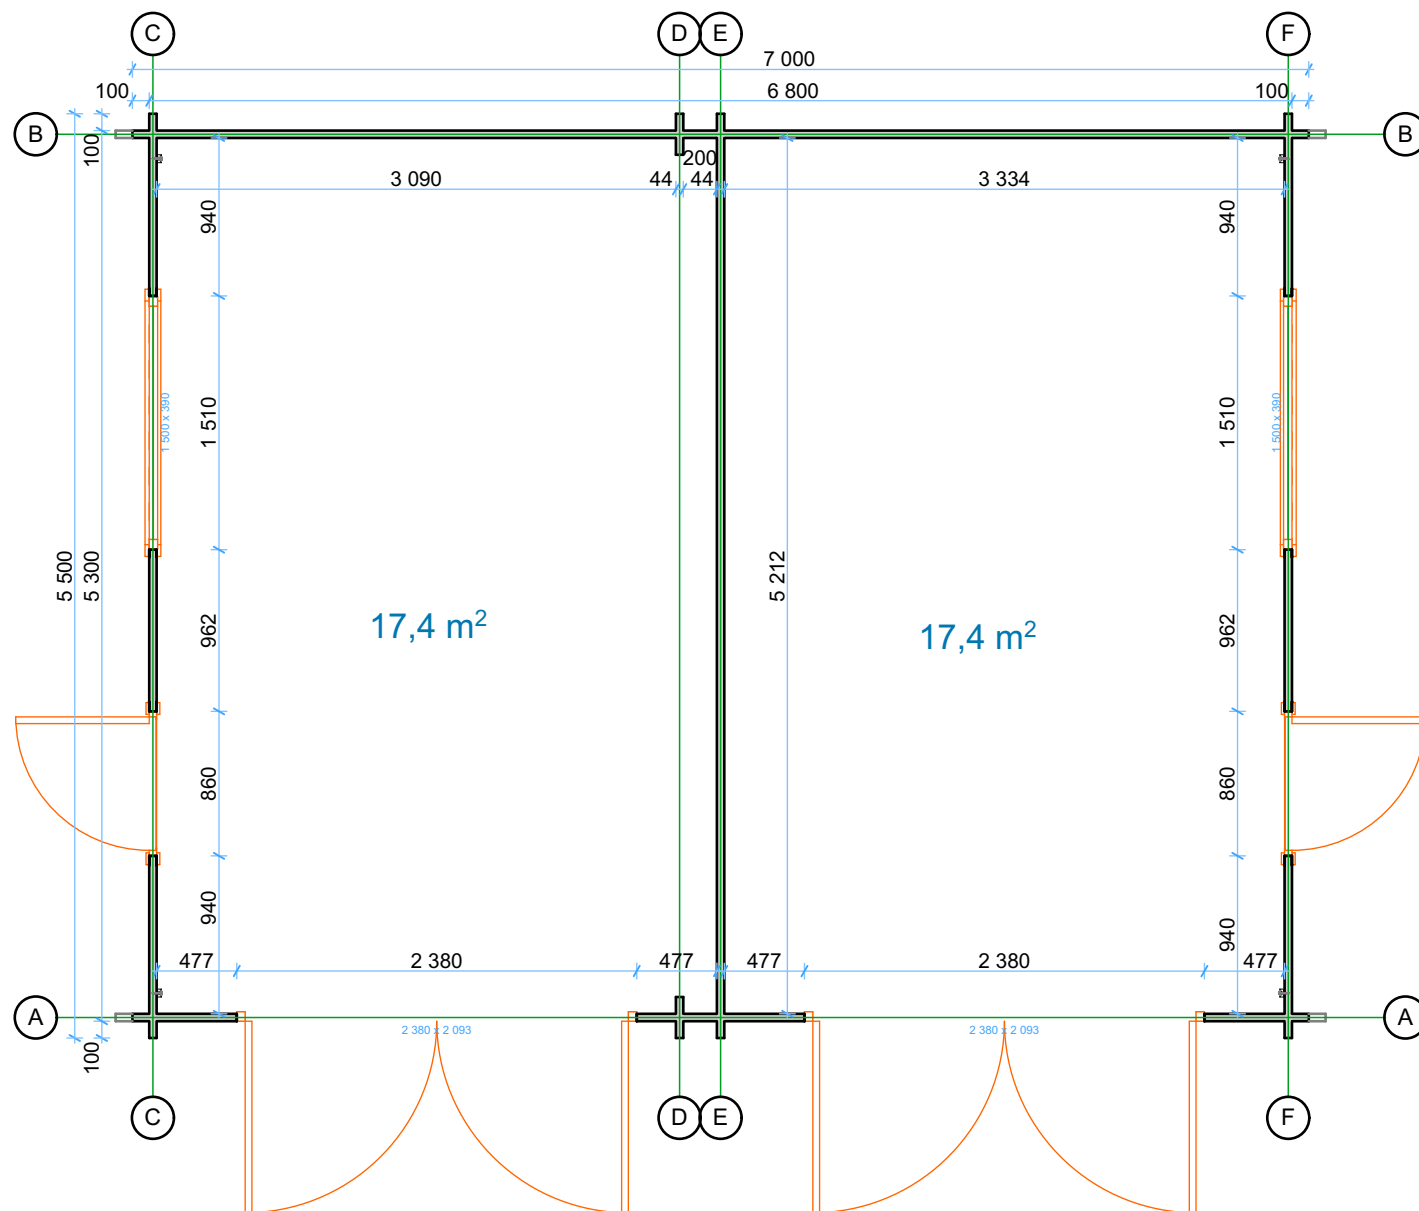


| Thickness: | Project name:    | Project ID: | Year: | Page: |
|------------|------------------|-------------|-------|-------|
| 44         | Garage 7x5,5 v.2 |             | 2023  | 3     |

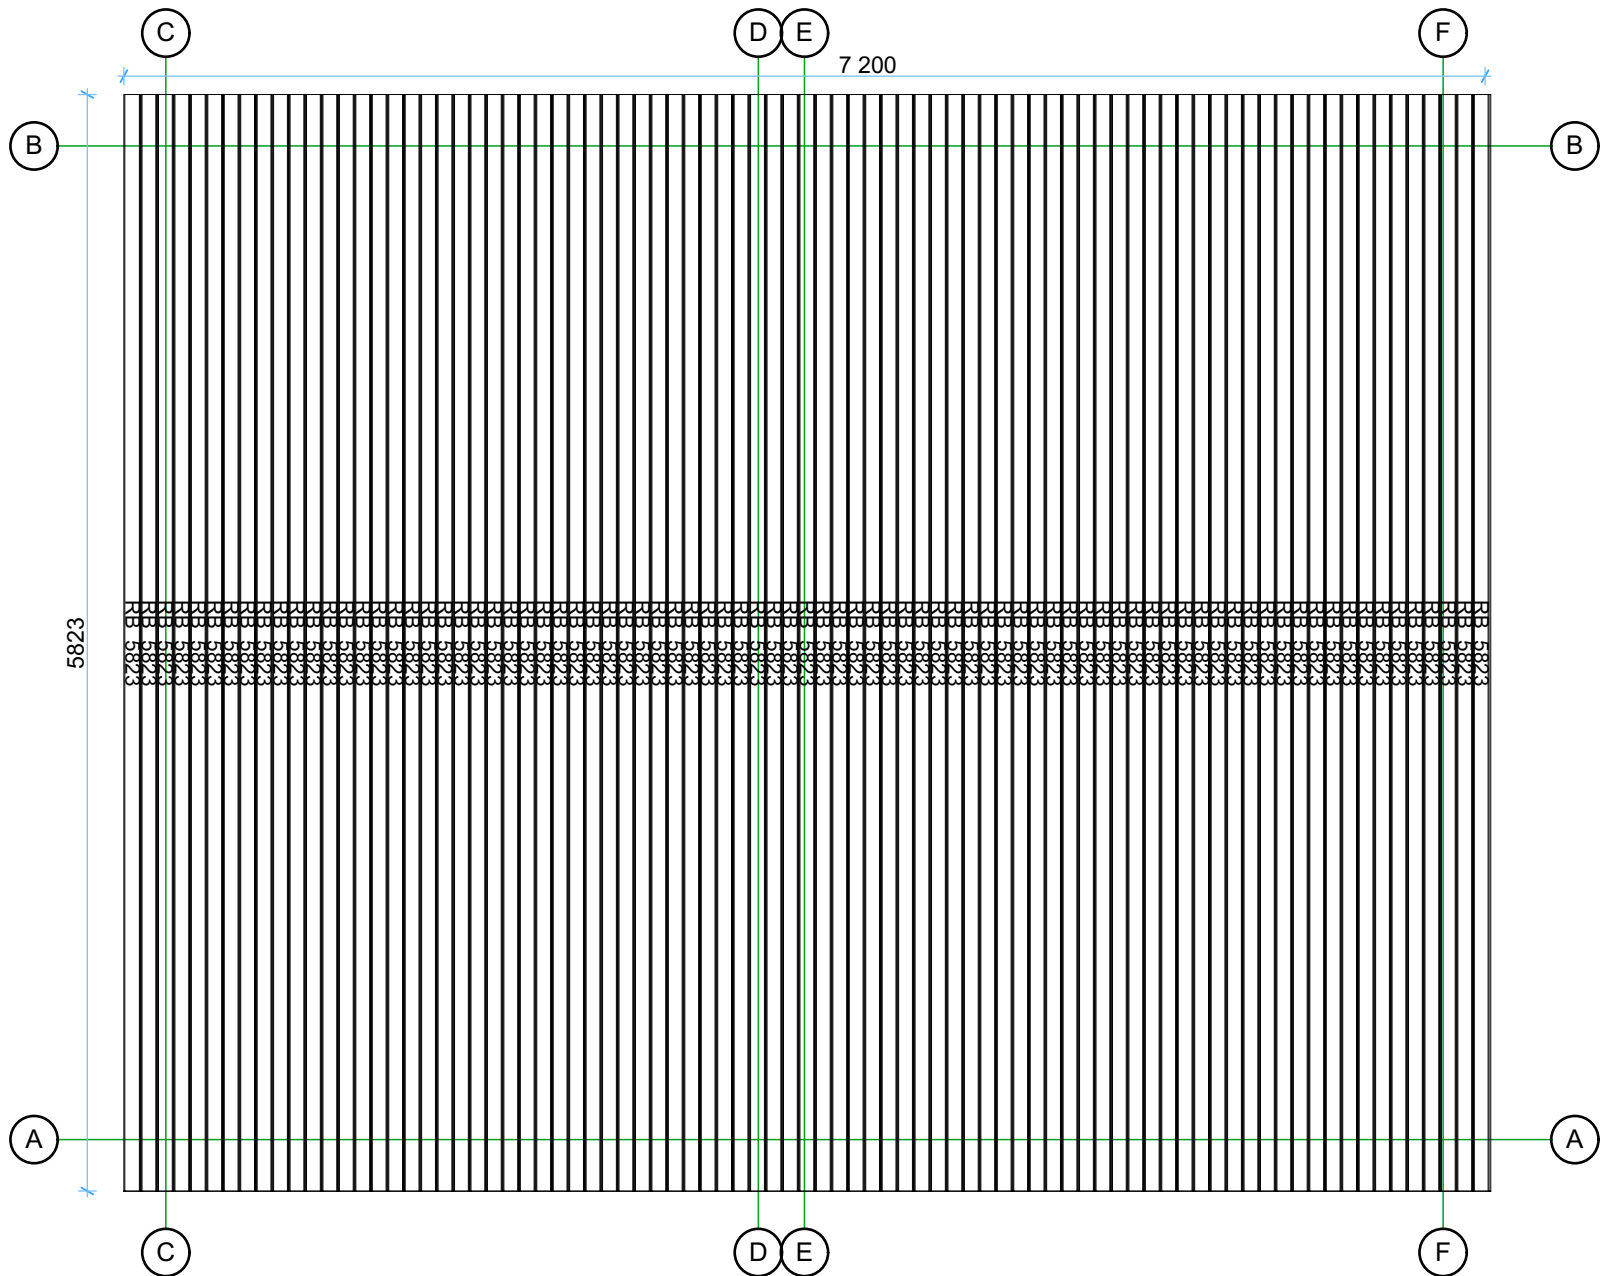

|            |                  |             |       |       |
|------------|------------------|-------------|-------|-------|
| Thickness: | Project name:    | Project ID: | Year: | Page: |
| 44         | Garage 7x5,5 v.2 |             | 2023  | 4     |


## Walls and purlins positions

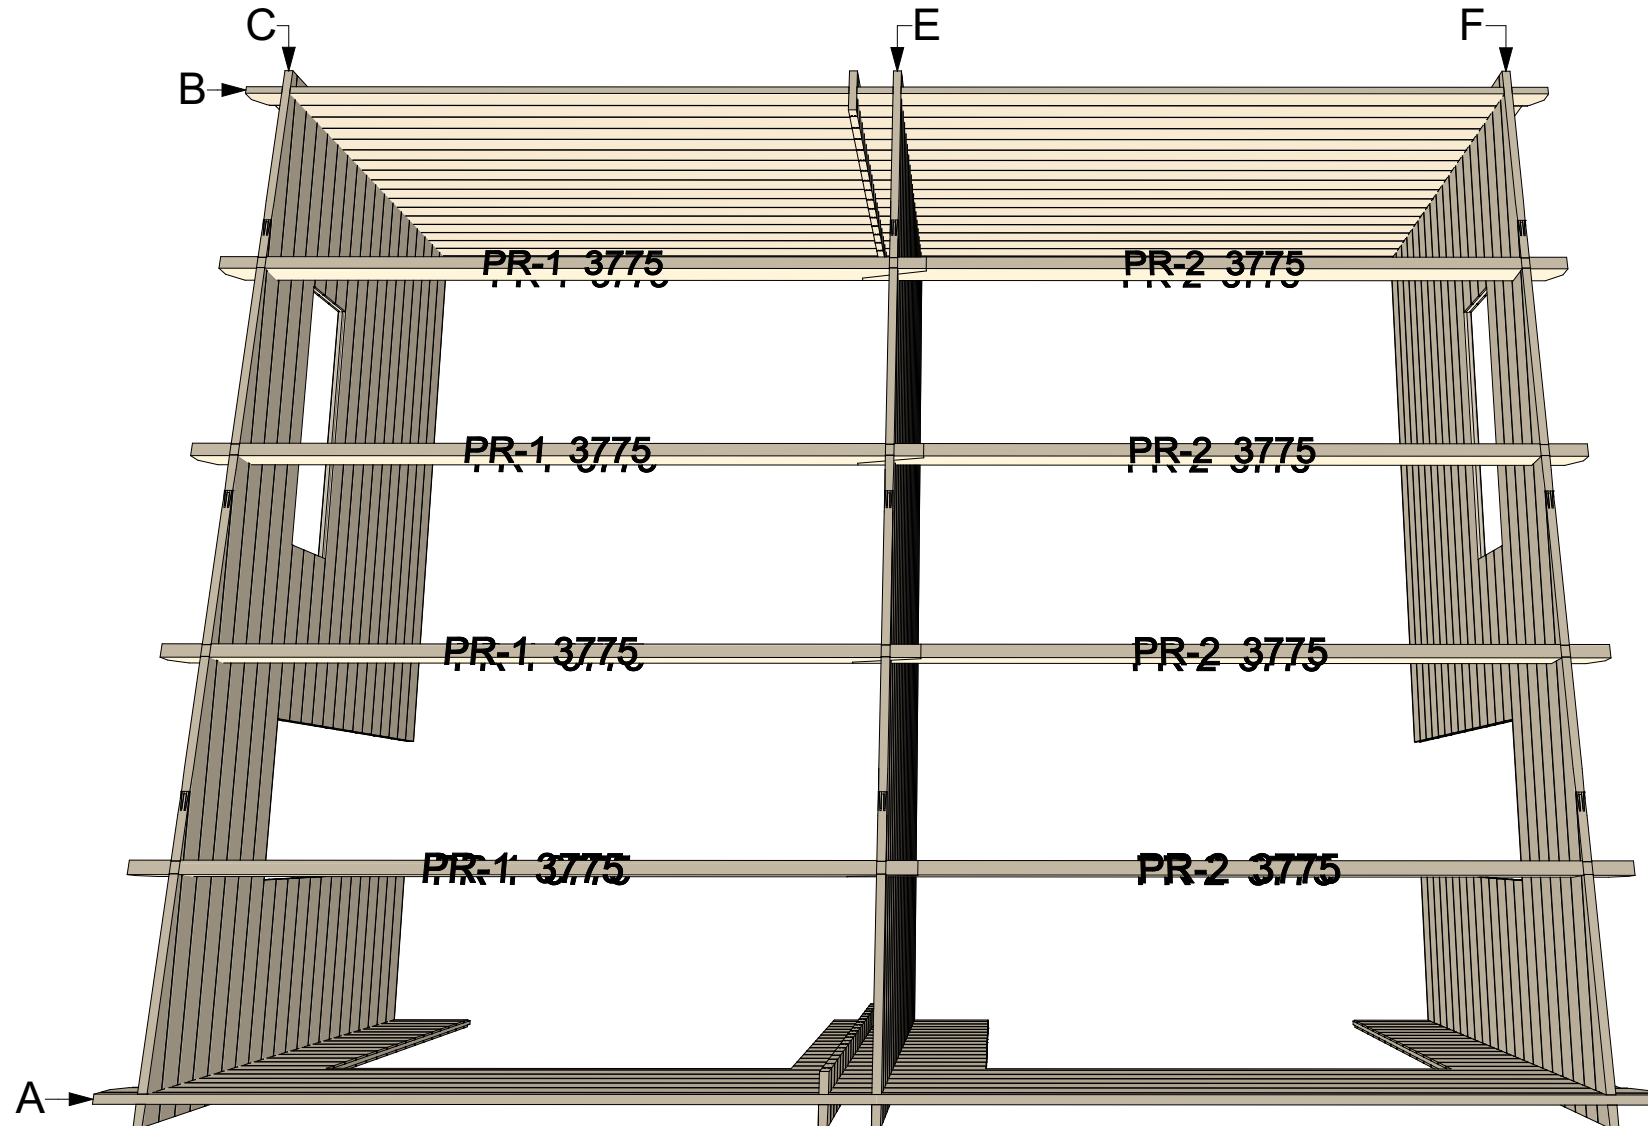

| Thickness: | Project name:    | Project ID: | Year: | Page: |
|------------|------------------|-------------|-------|-------|
| 44         | Garage 7x5,5 v.2 |             | 2023  | 5     |


## Wall A

1:50

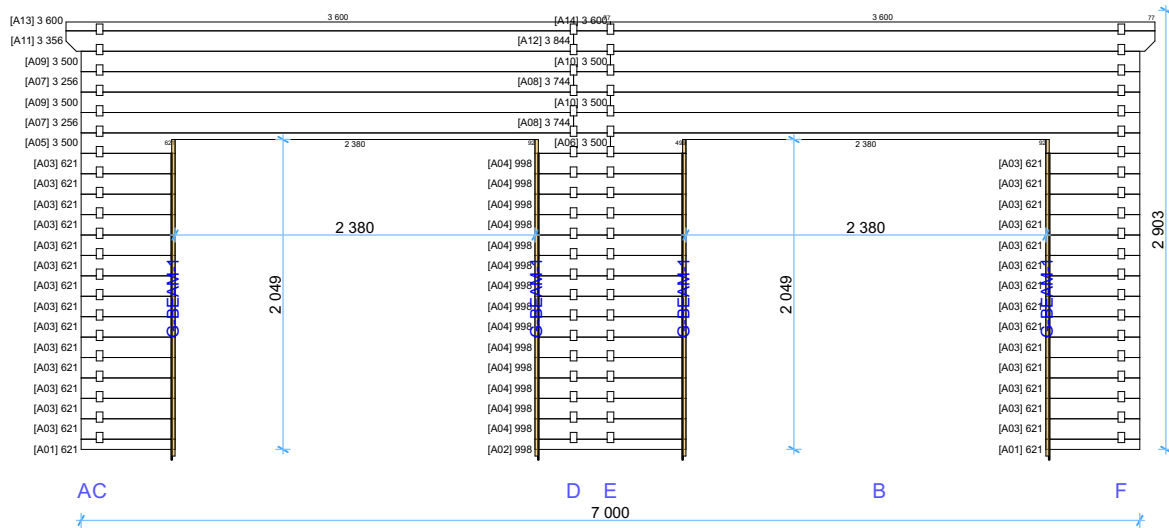


## Wall B

1:50

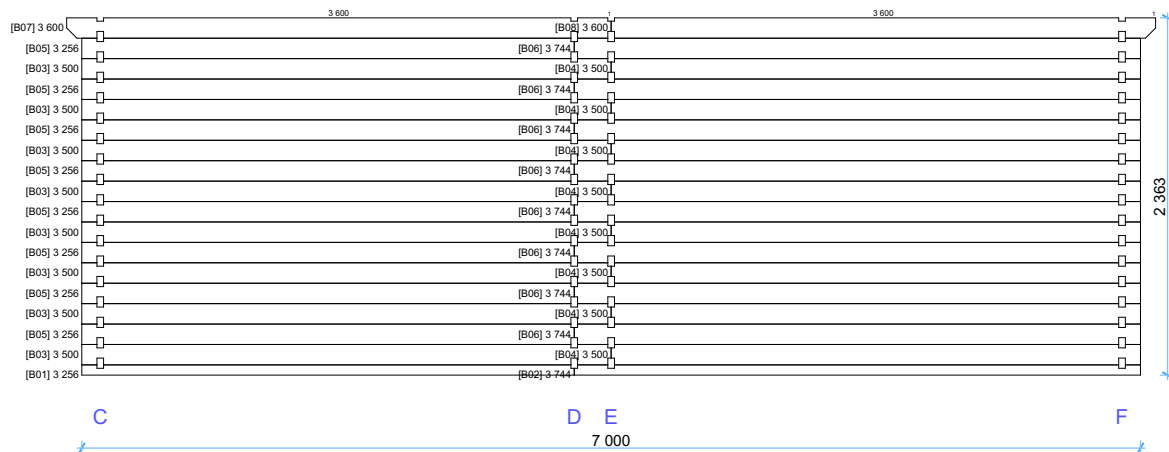


## Wall C

1:50

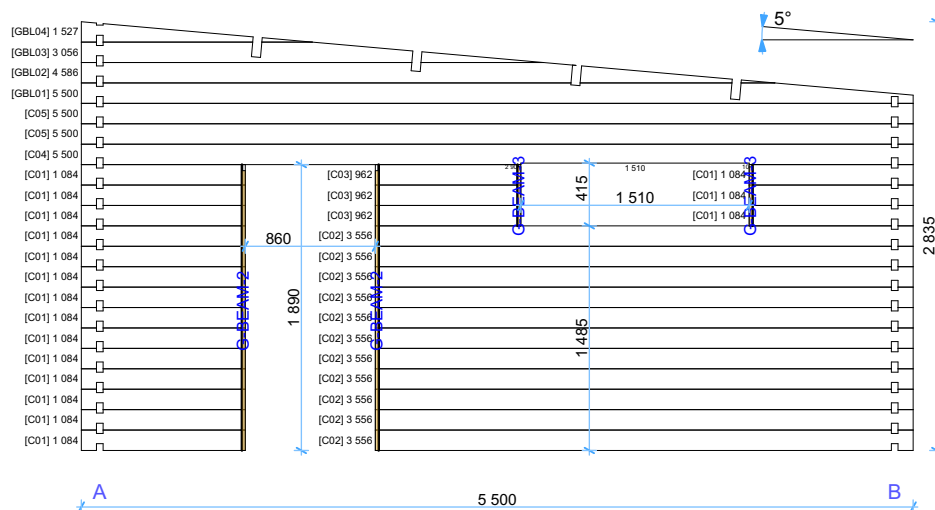


## Wall D

1:50

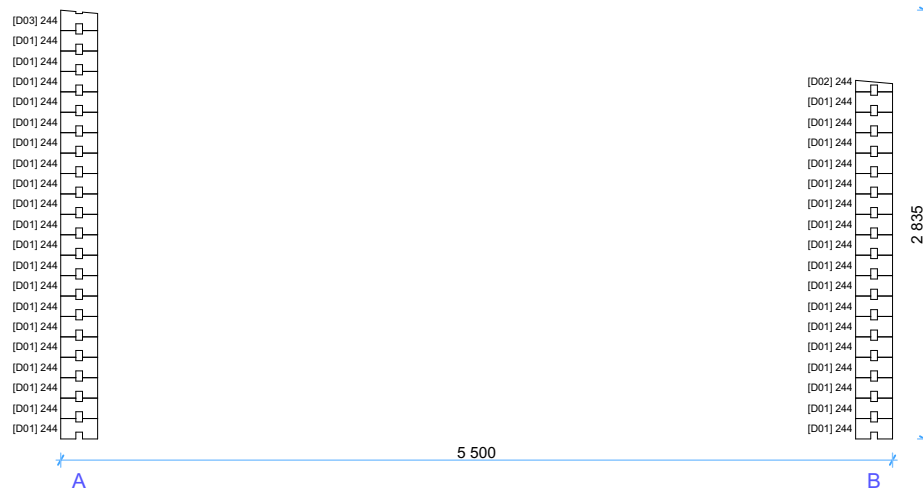


## Wall E

1:50



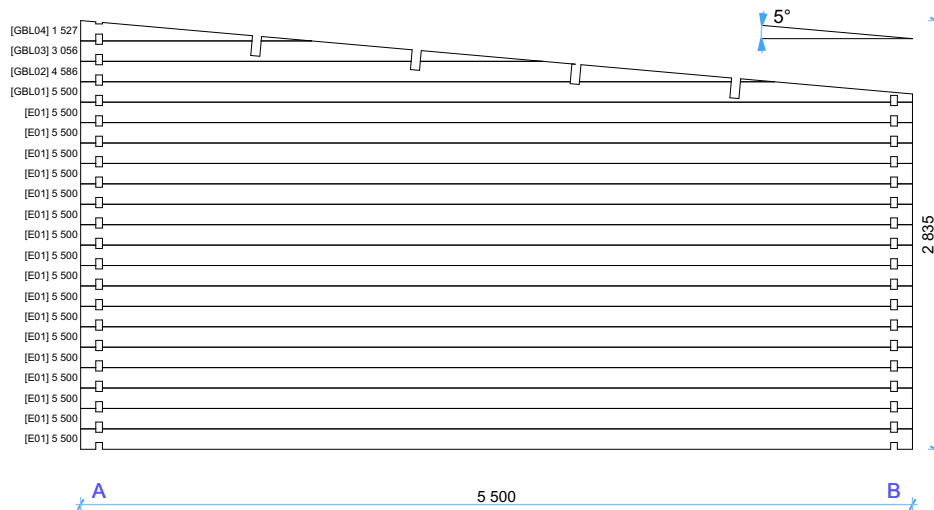


## Wall F

1:50

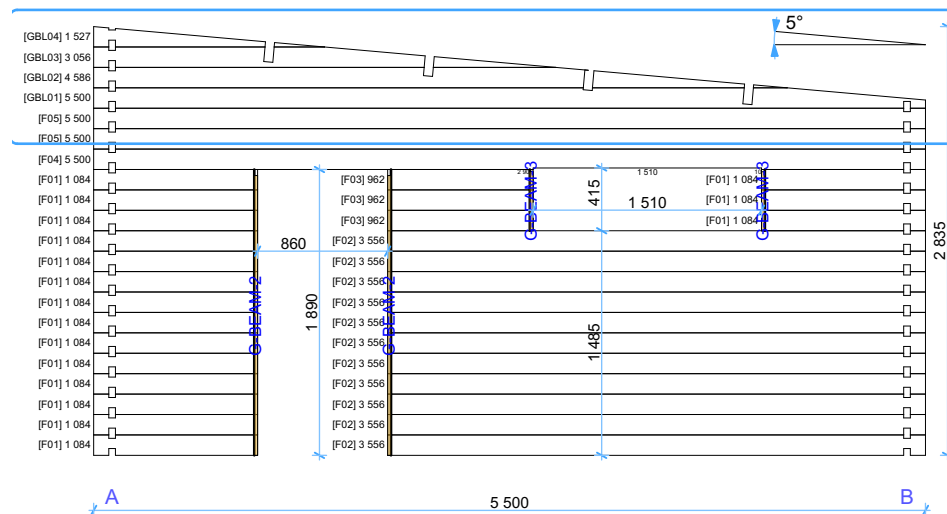

**44mm Garage 7x5,5 v.2 Windows and doors list**
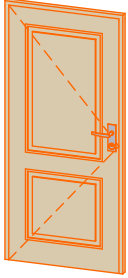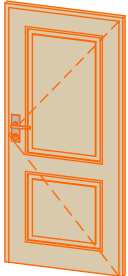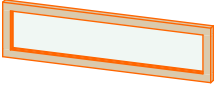
| Type-quality         | Barcode  | Wall Thickness | W x H Size  | Orientation | Glazing       | Quantity | 3D Axonometry                                                                         |
|----------------------|----------|----------------|-------------|-------------|---------------|----------|---------------------------------------------------------------------------------------|
| Door - Economy       | E18585-1 | 44             | 850×1 850   | L           | Full wood     | 1        |    |
| Door - Economy       | E18585-1 | 44             | 850×1 850   | R           | Full wood     | 1        |   |
| Garage gate - Wooden | GG-WOOD  | 44             | 2 380×2 093 | R           | Full wood     | 2        |  |
| Window - Economy     | EP39150  | 44             | 1 500×390   |             | Double glazed | 2        |  |