








44 A-frame-Moose

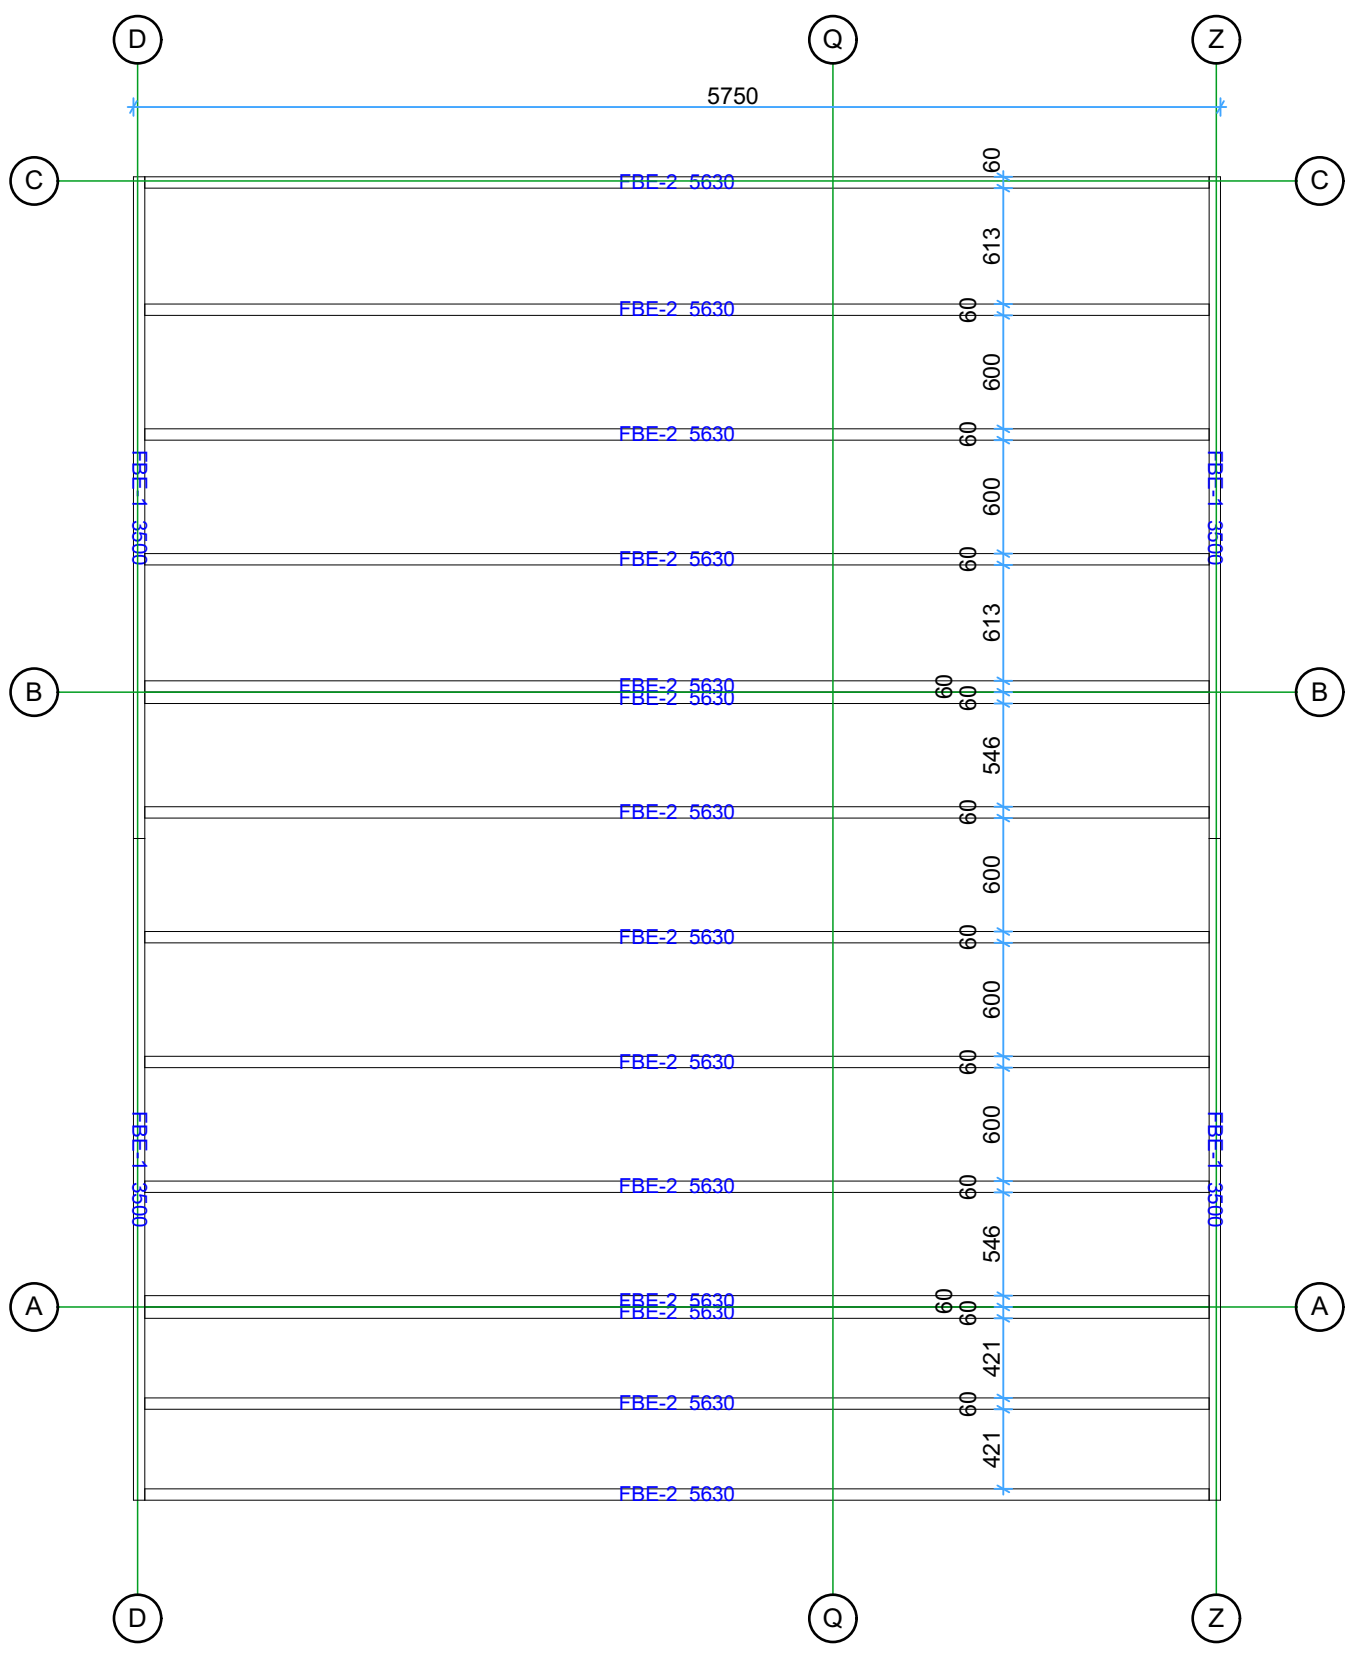


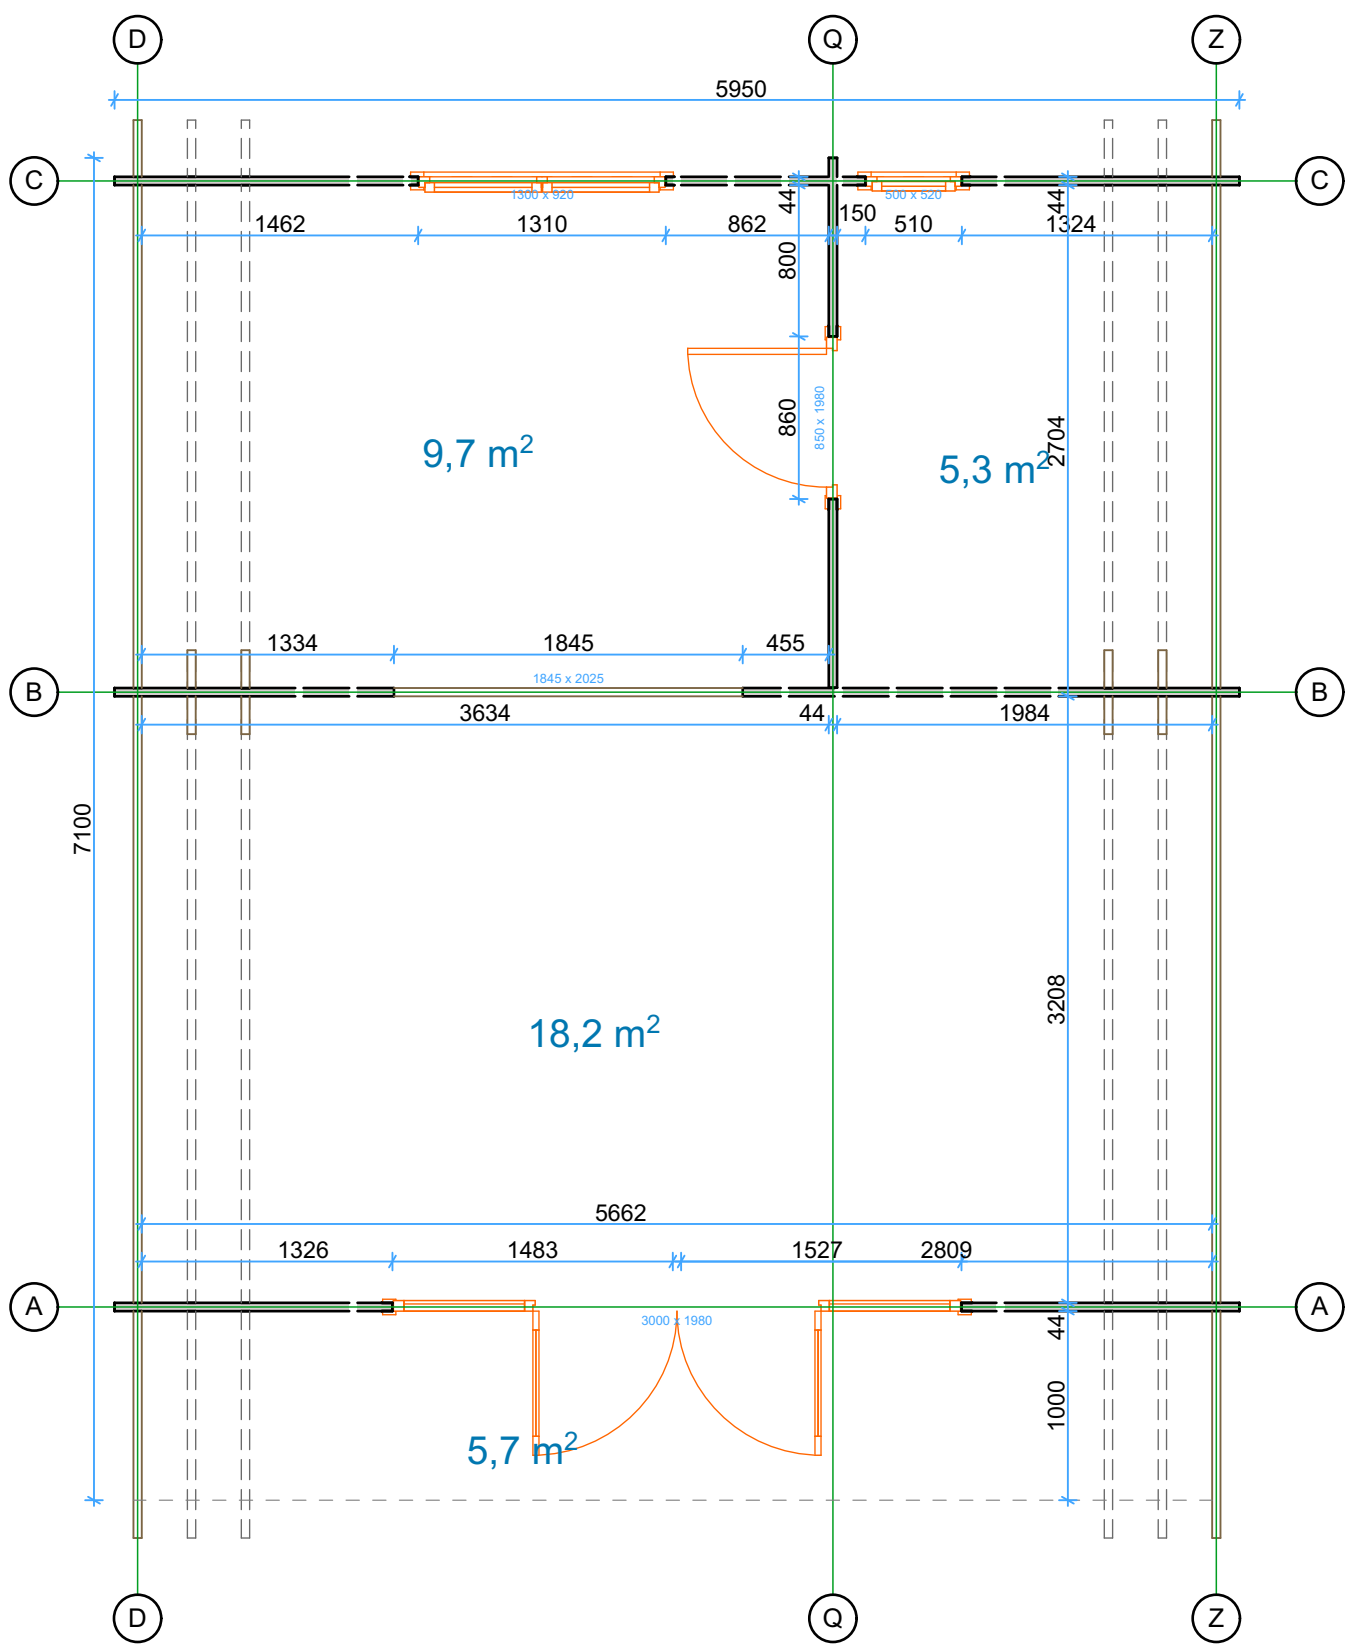

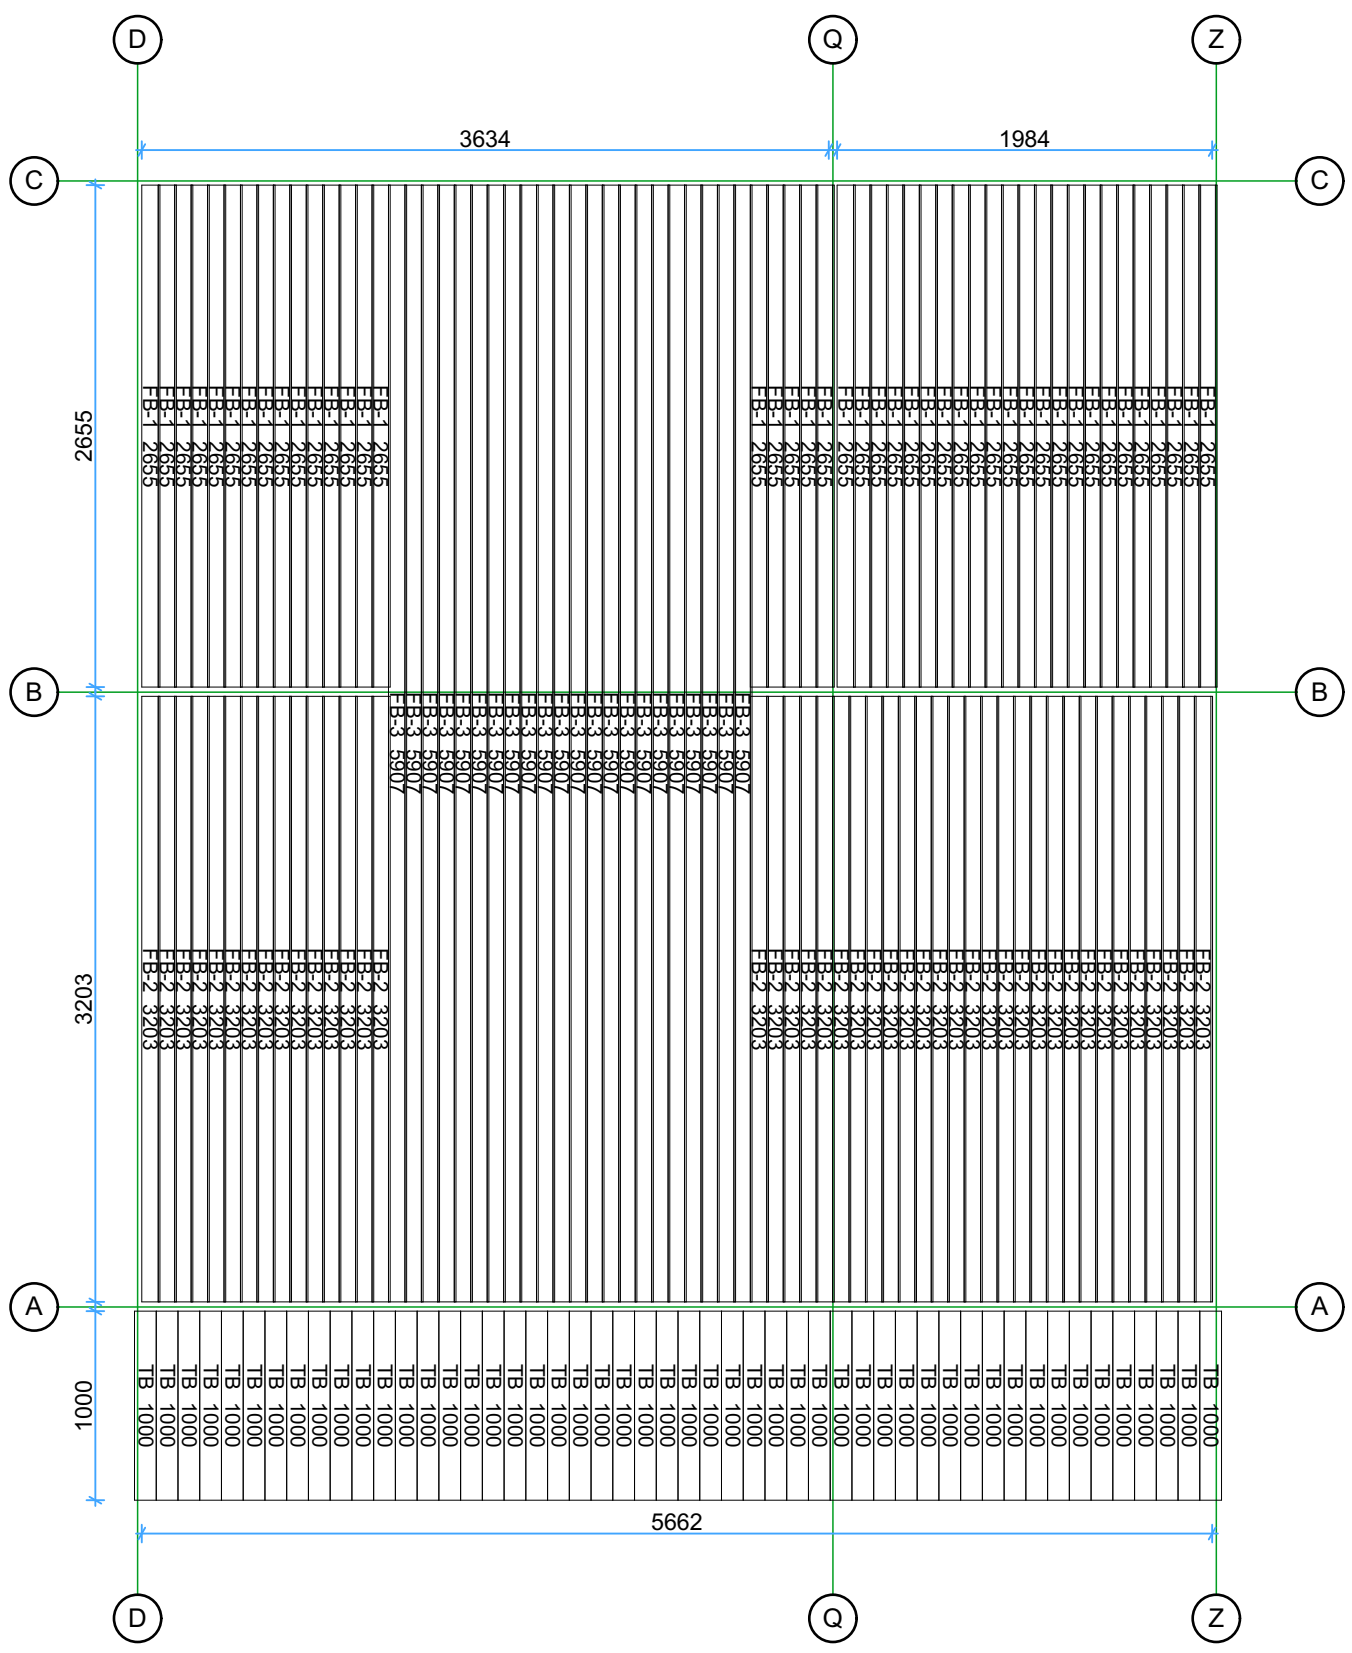


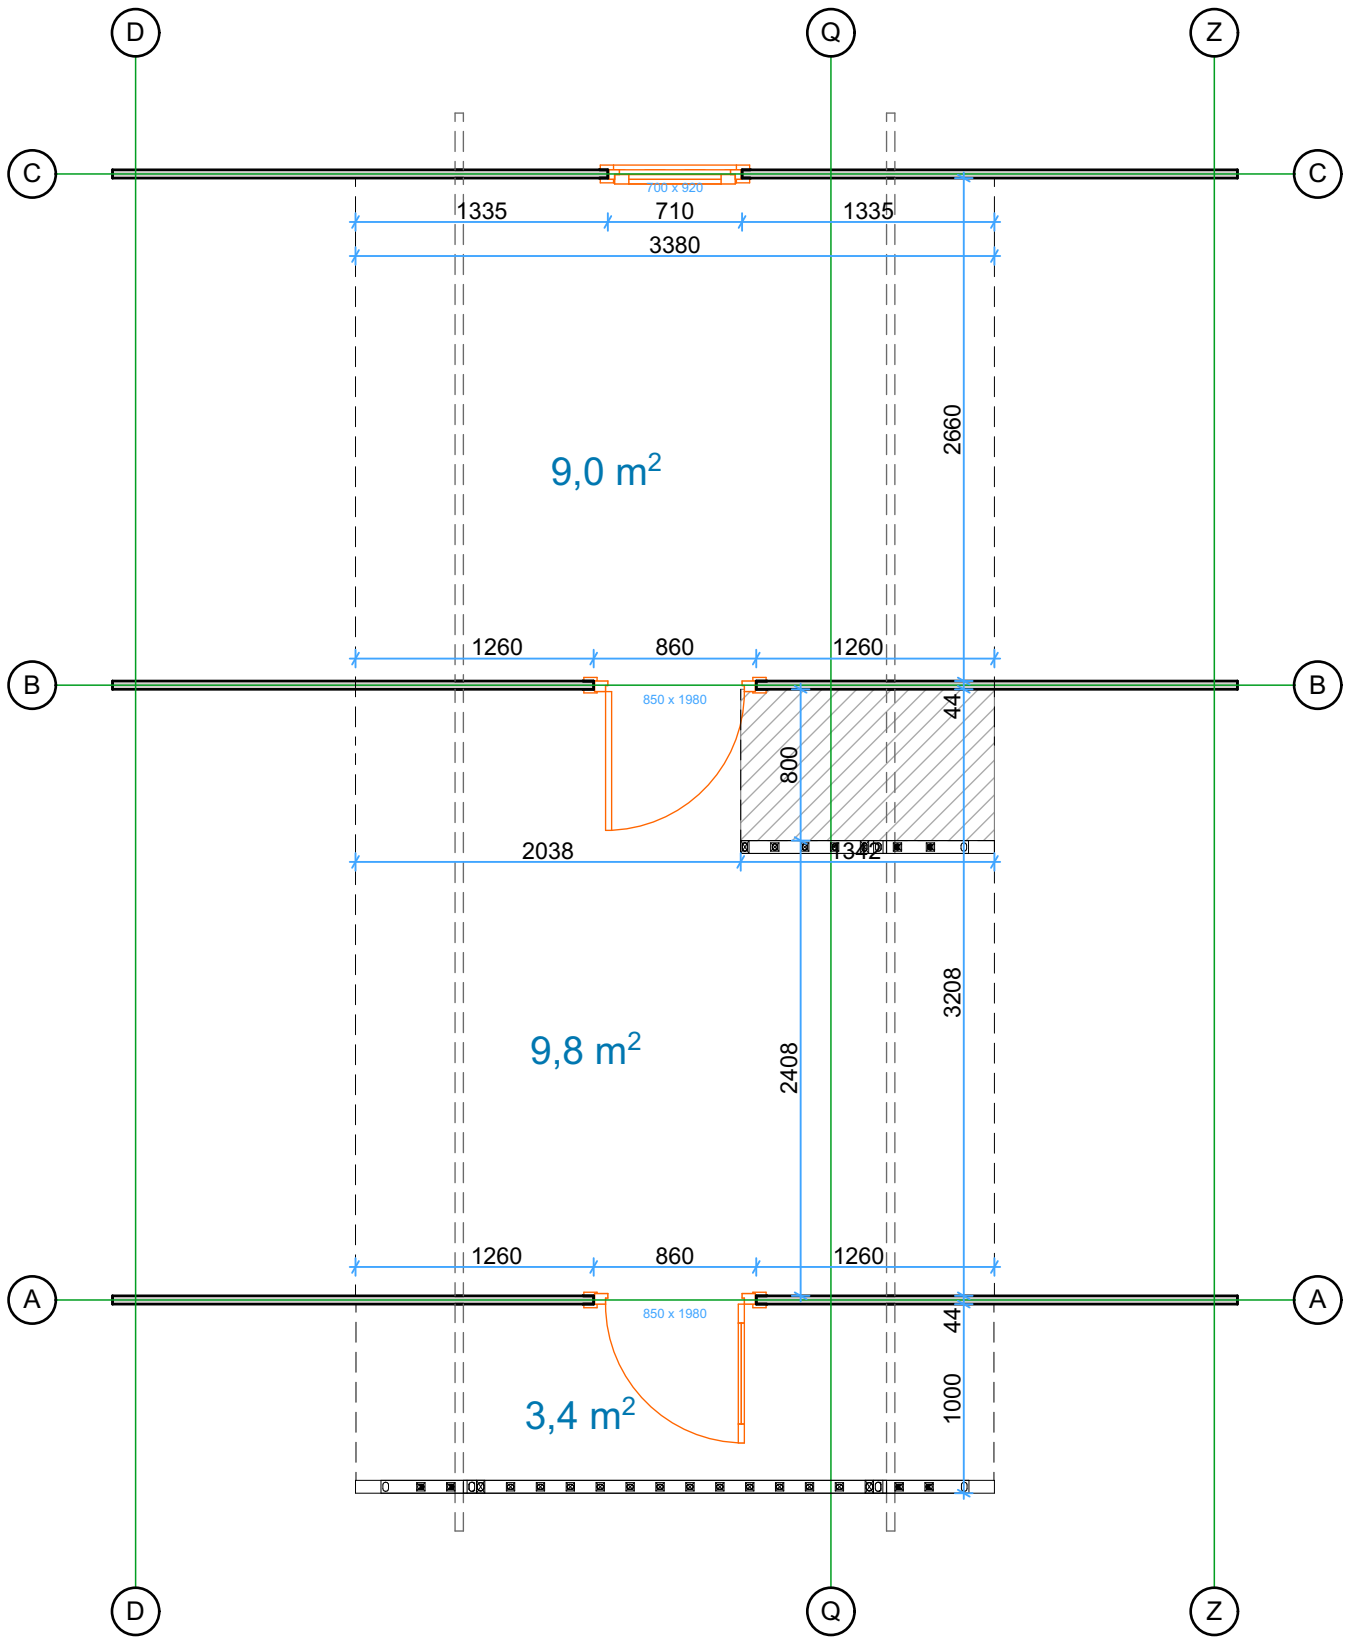

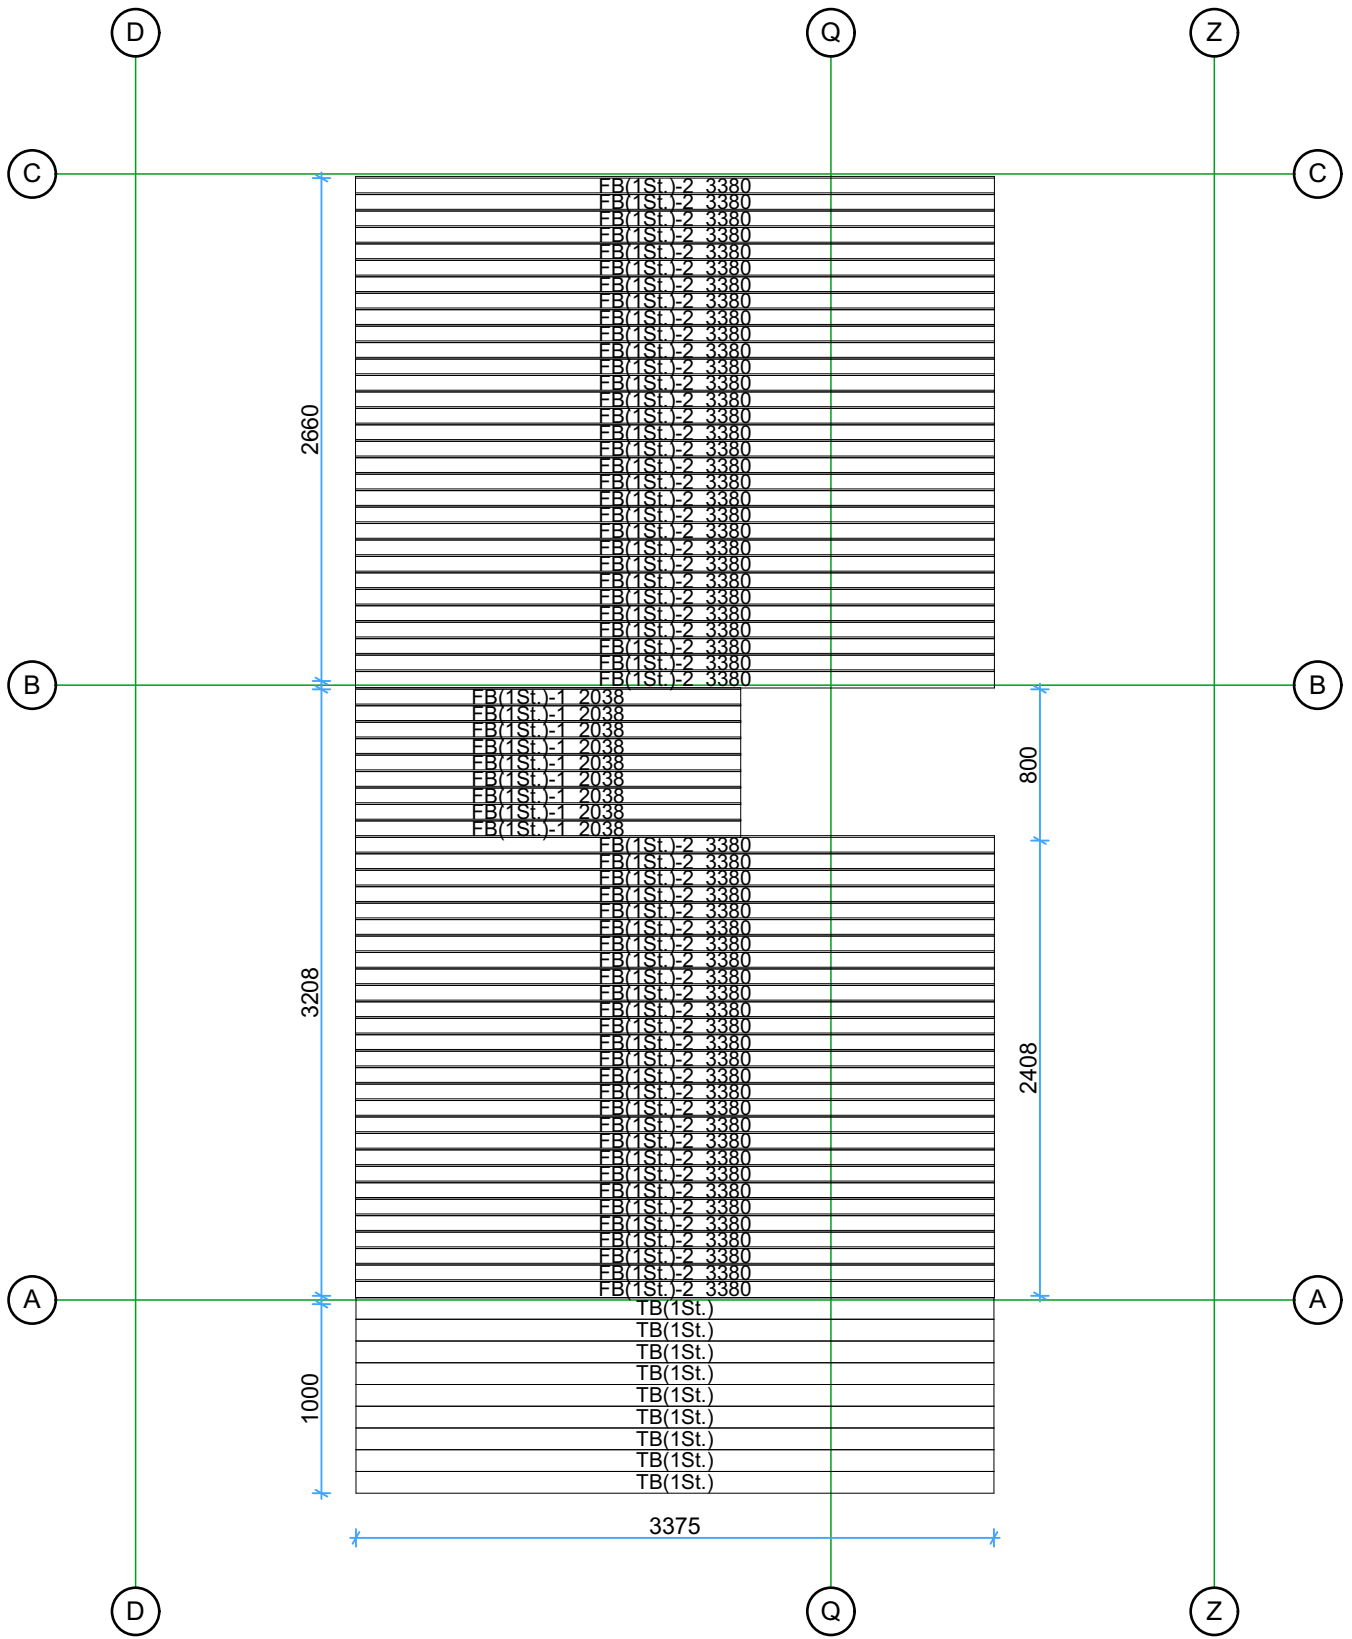


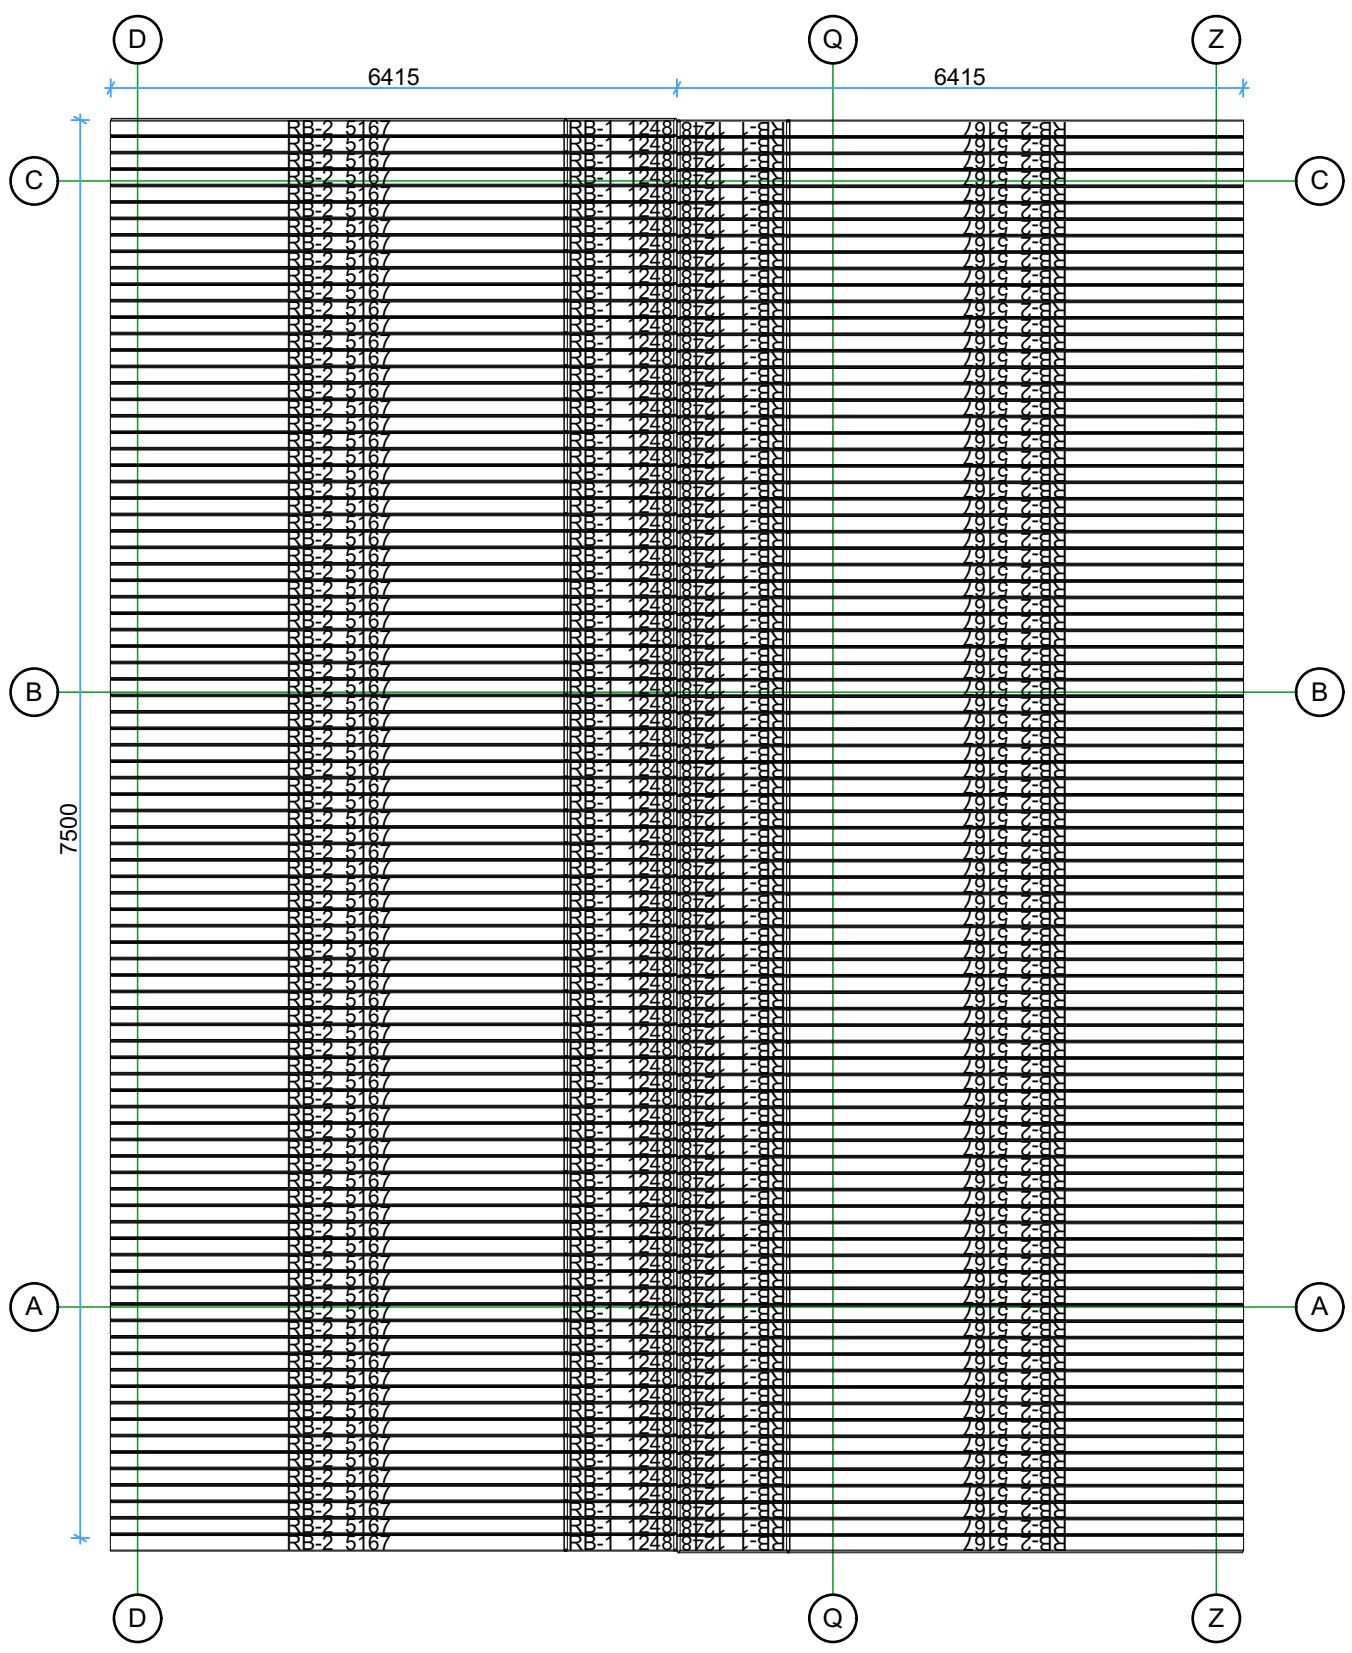

Walls and beams positions

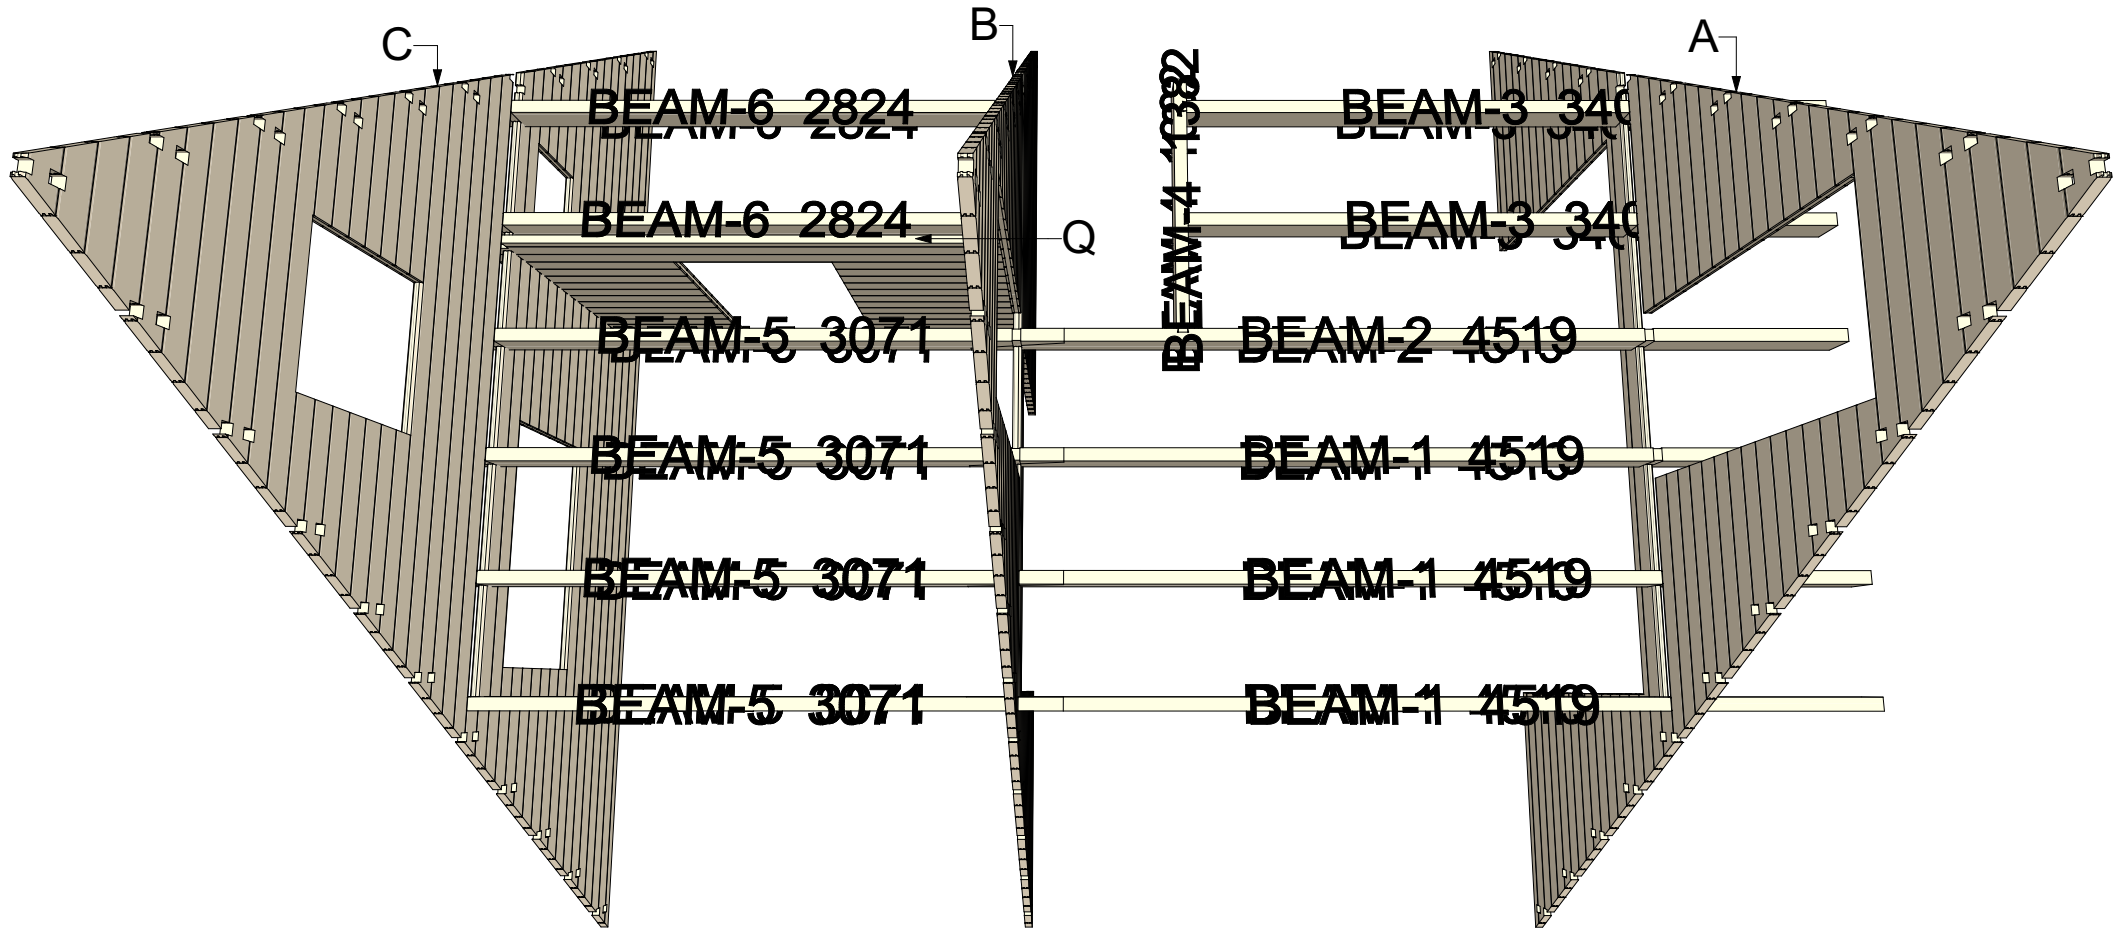


Thickness:	Project name:	Project ID:	Year:	Page:
44	A-frame-Moose		2024	8

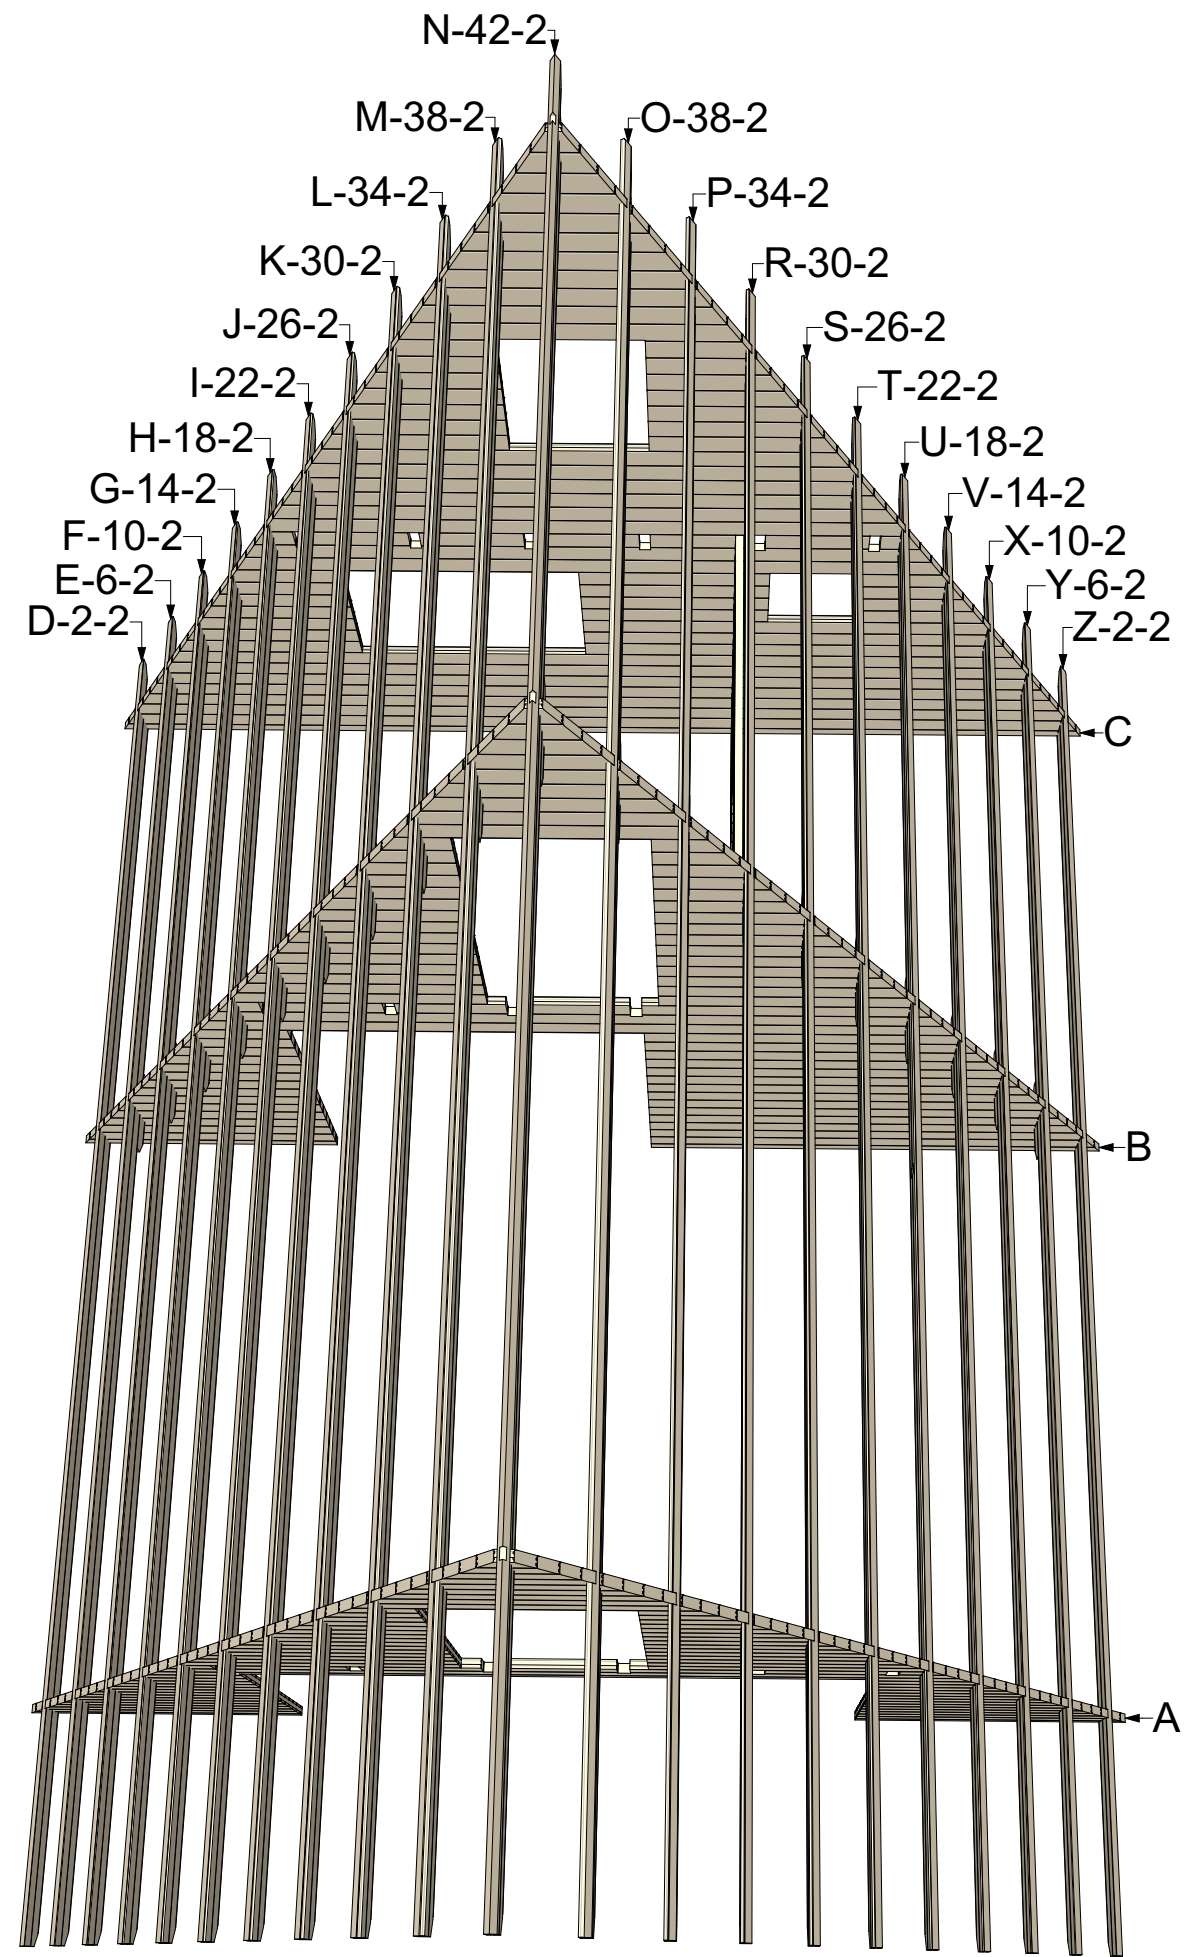


Wall A

1:50

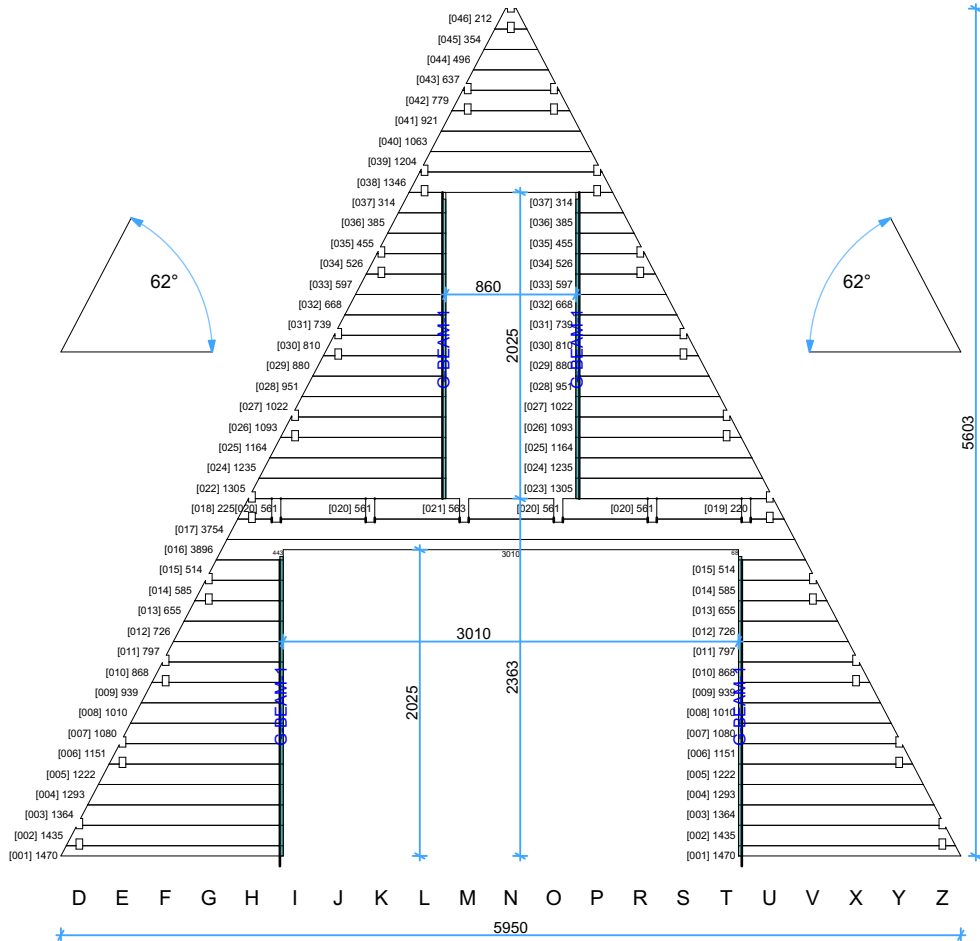

Wall B


1:50

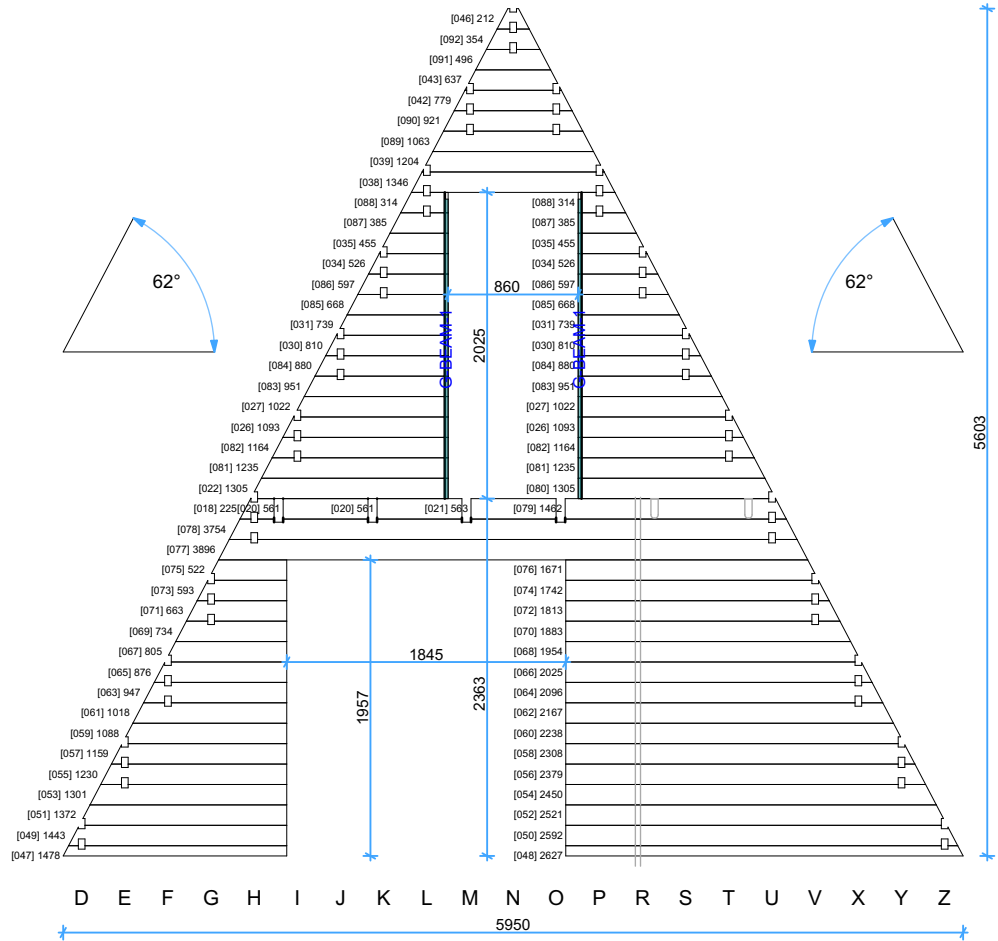

Thickness:	Project name:	Project ID:	Year:	Page:
44	A-frame-Moose		2024	10


Wall C

1:50

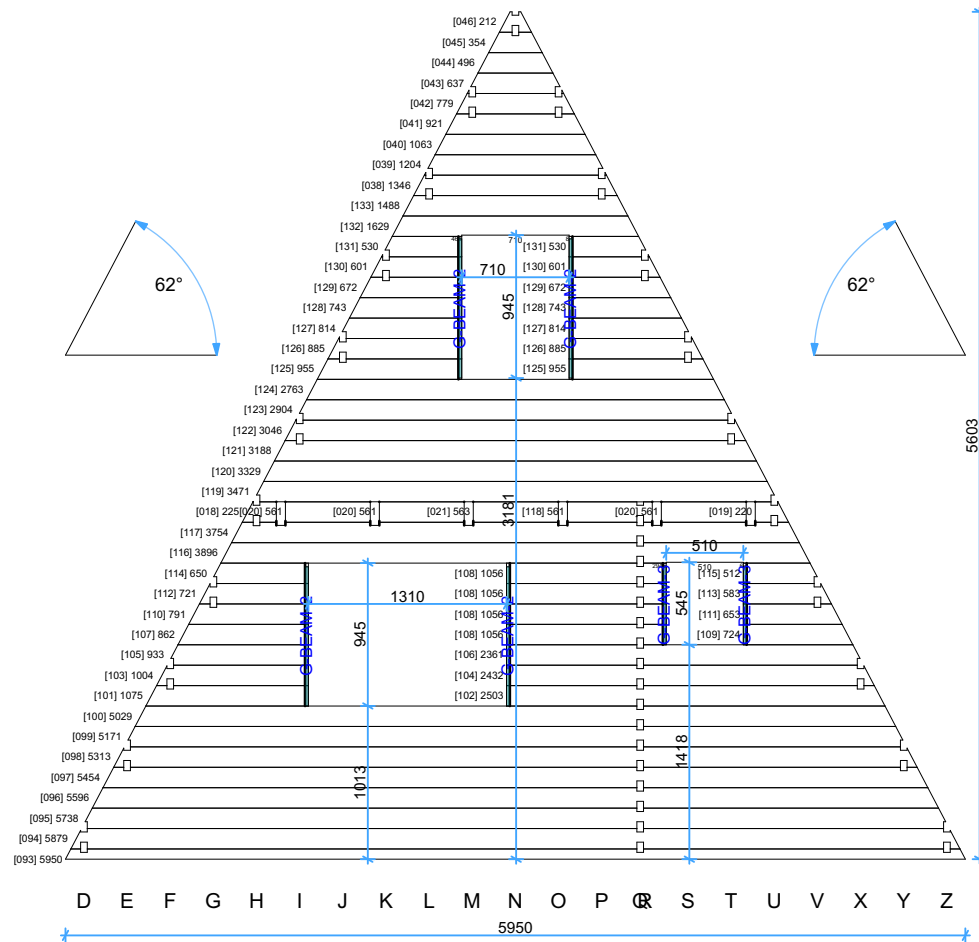


Wall D

1:50

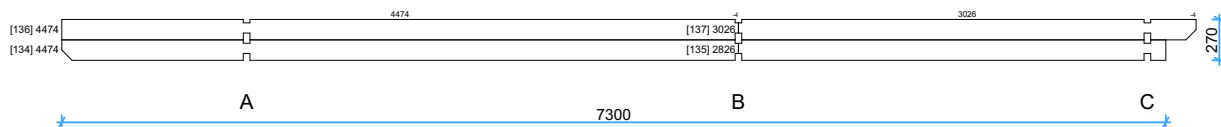


Wall E

1:50

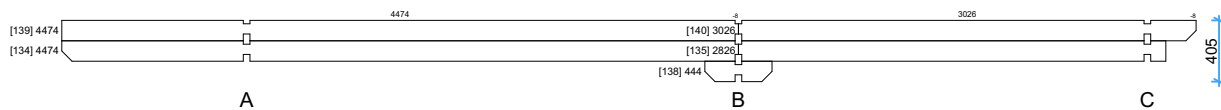


Wall F

1:50

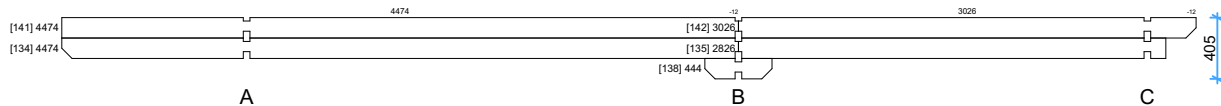


Wall G

1:50

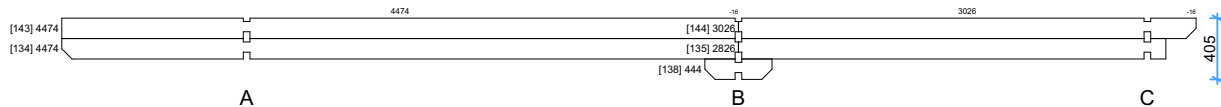

Wall H


1:50

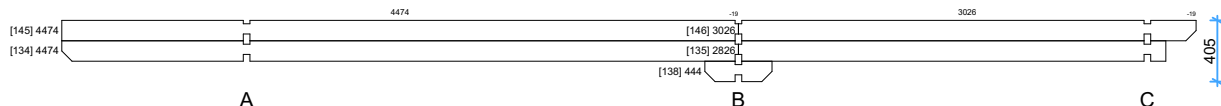

Thickness:	Project name:	Project ID:	Year:	Page:
44	A-frame-Moose		2024	11


Wall I

1:50

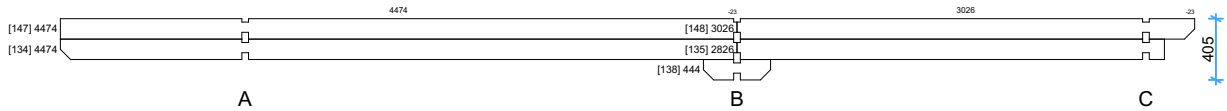


Wall J

1:50

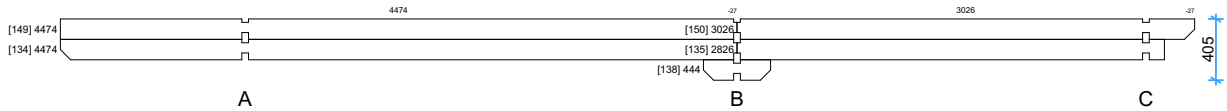


Wall K

1:50

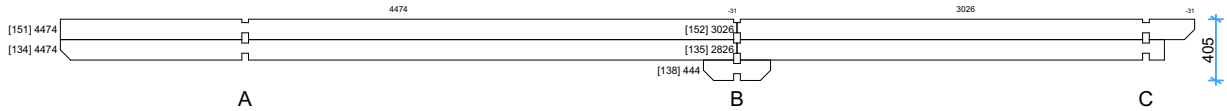


Wall L

1:50

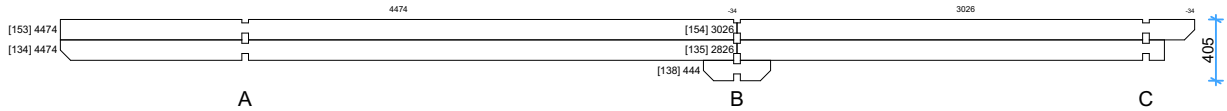


Wall M

1:50

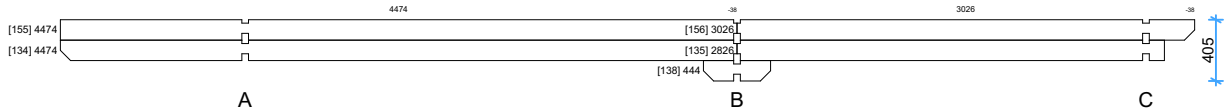


Wall N

1:50

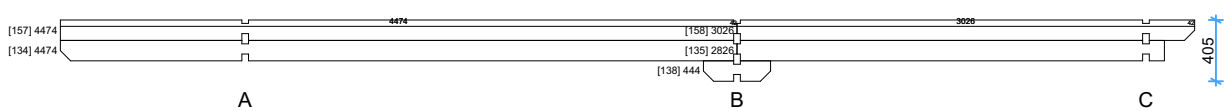


Wall O

1:50

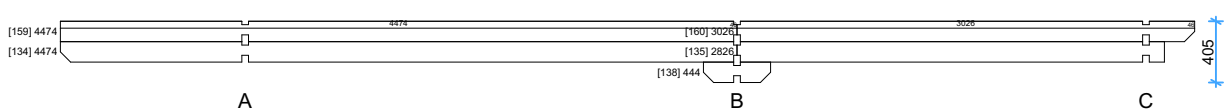


Wall P


1:50

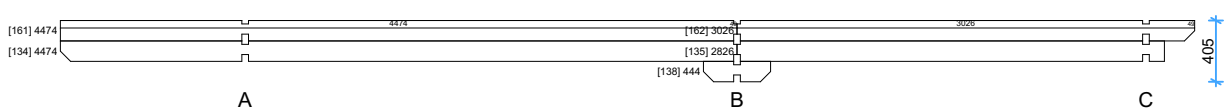


Wall Q 1:50

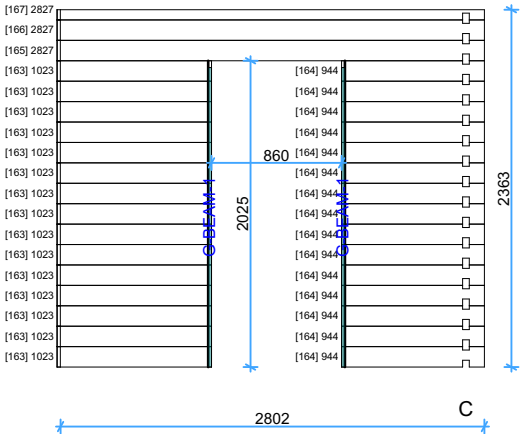


Wall R 1:50

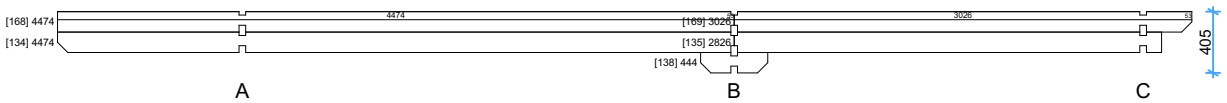


Wall S 1:50

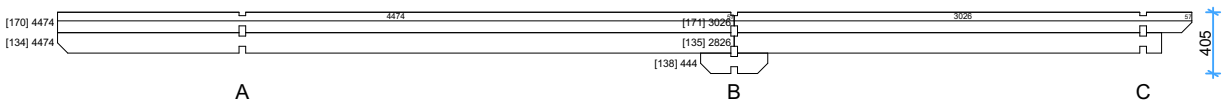


Wall T 1:50

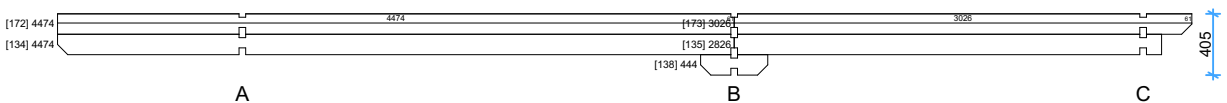


Wall U 1:50

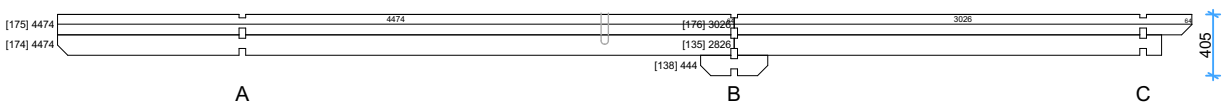


Wall V 1:50

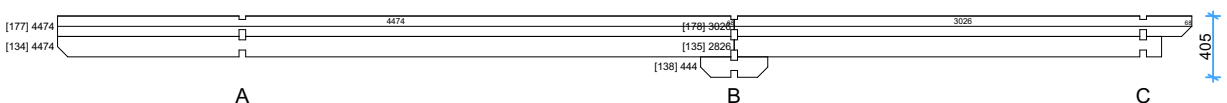


Wall X 1:50

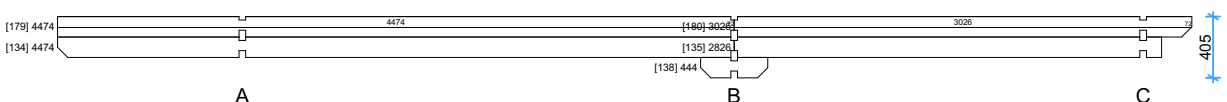

Wall Y 1:50

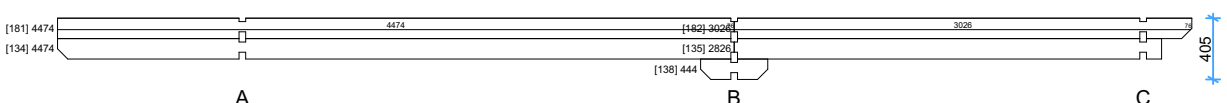


Wall Z 1:50

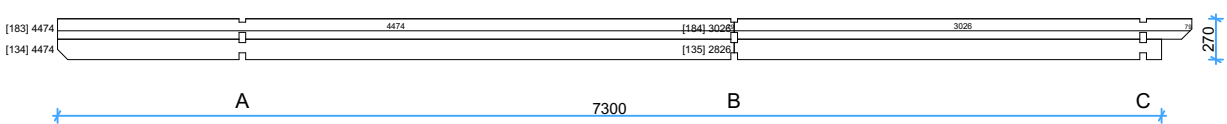


Railing

1:20

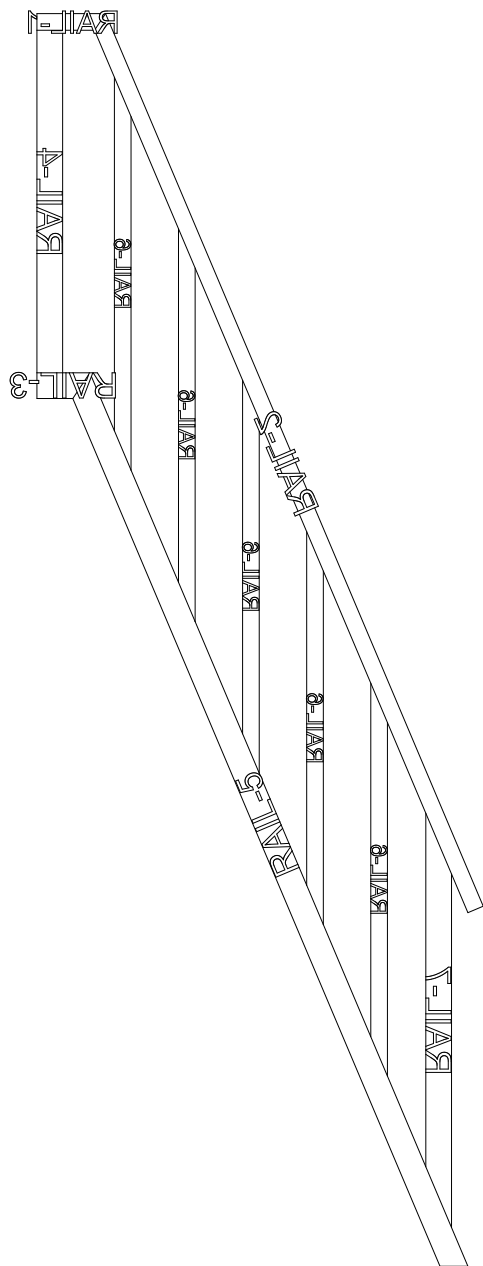


Fence internal

1:20

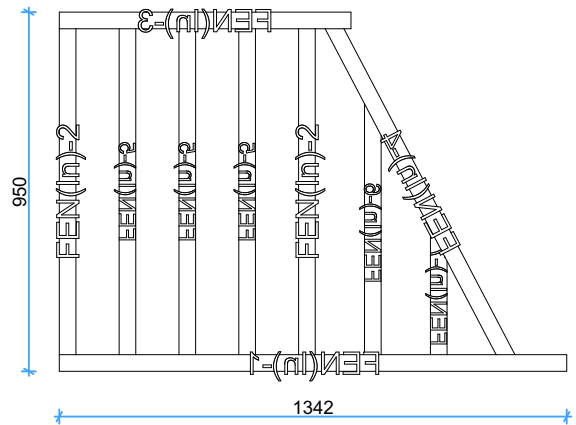





Fence

1:20

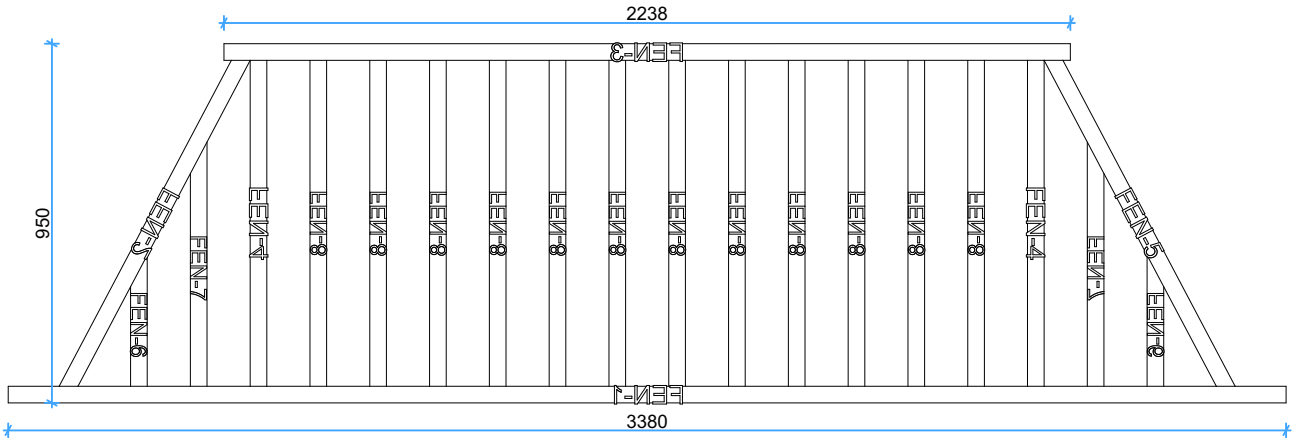

Thickness:	Project name:	Project ID:	Year:	Page:
44	A-frame-Moose		2024	14

44mm A-frame-logs Windows and doors list

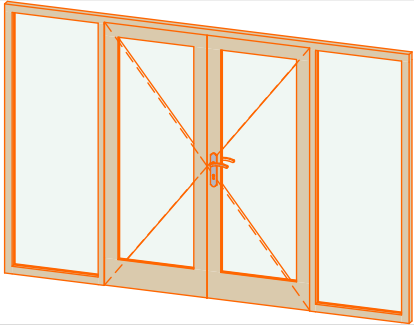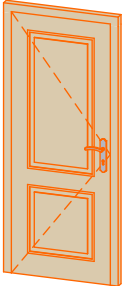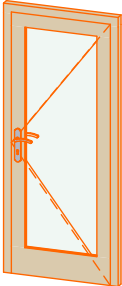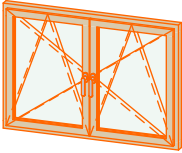Type-quality	Barcode	Wall Thickness	W x H Size	Orientation	Glazing	Quantity	3D Axonometry
Door - Premium	P198300-3	44	3000×1980	R	100%, double glazed	1	
Door - Premium	P19885-4	44	850×1980	L	Full wood, no threshold (internal)	2	
Door - Premium	PP19885-3	44	850×1980	R	100% glass, double glazed	1	
Window - Premium	PP5250	44	500×520	L	Double glazed	1	
Window - Premium	PP92130	44	1300×920		Double glazed	1	
Window - Premium	PP9270	44	700×920	R	Double glazed	1	