


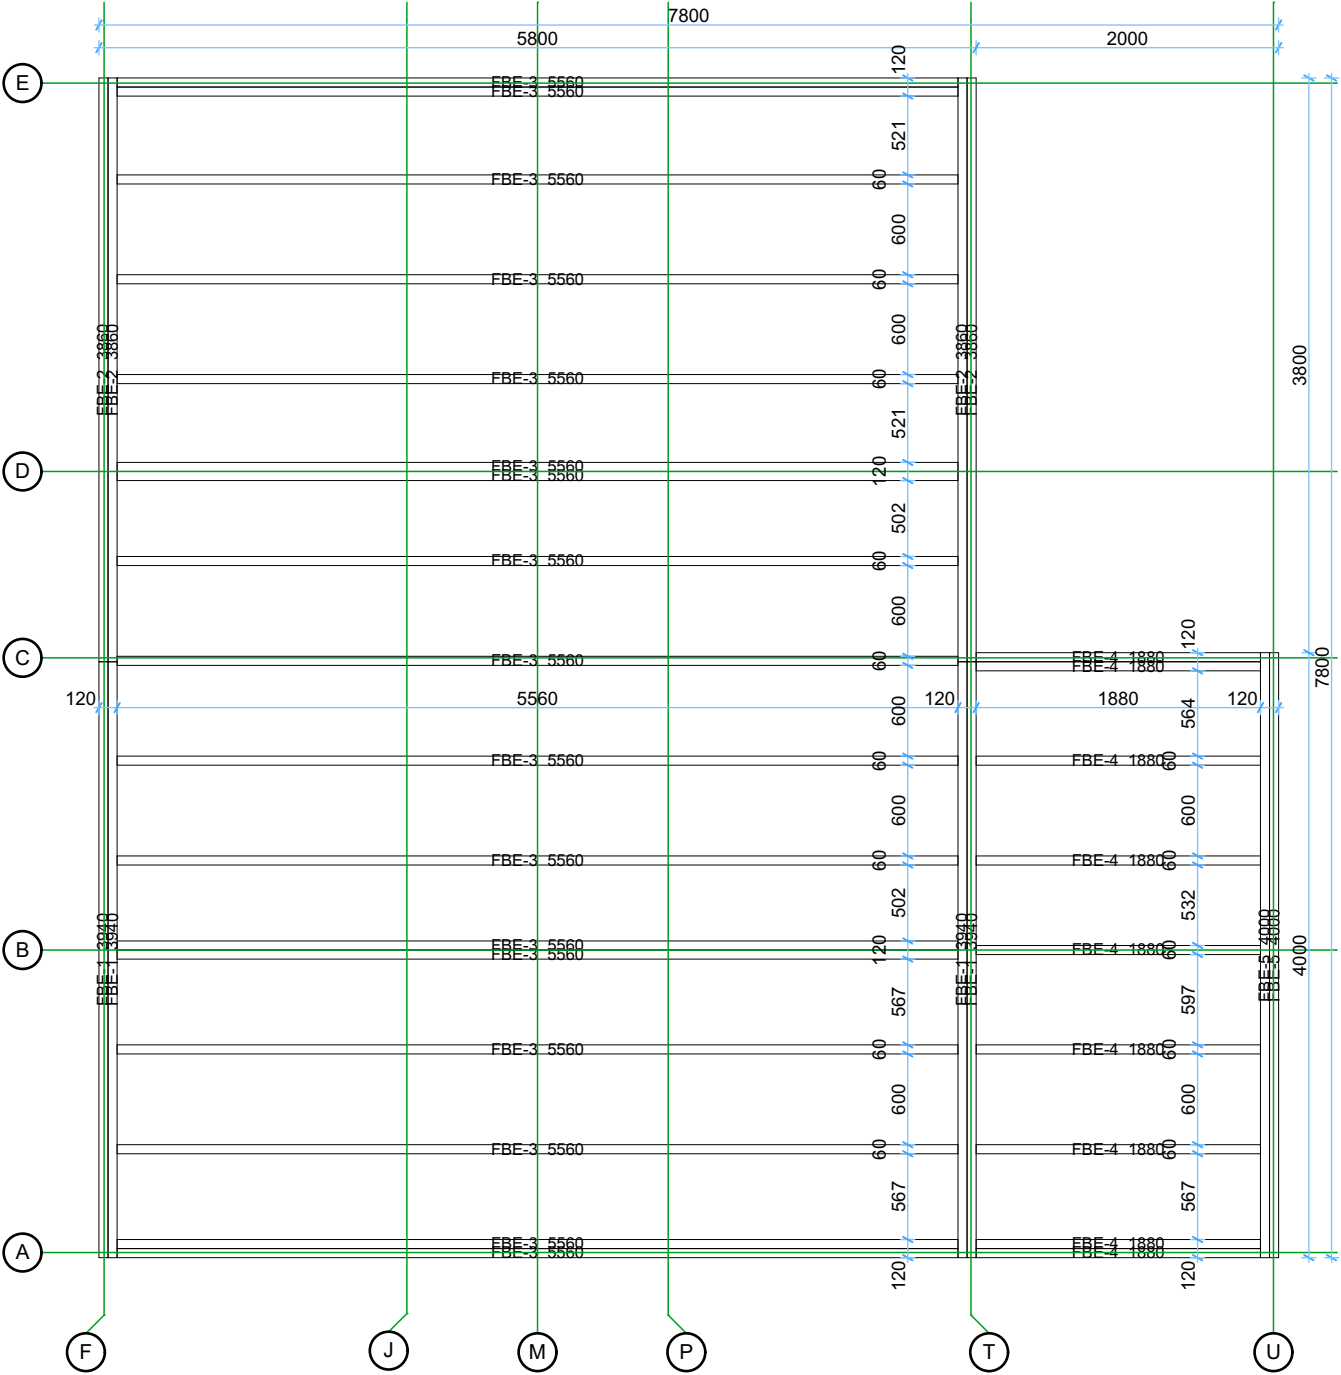

68 Gustav A 6x6


Floor bearers

1:50




Ground floor plan

1:50

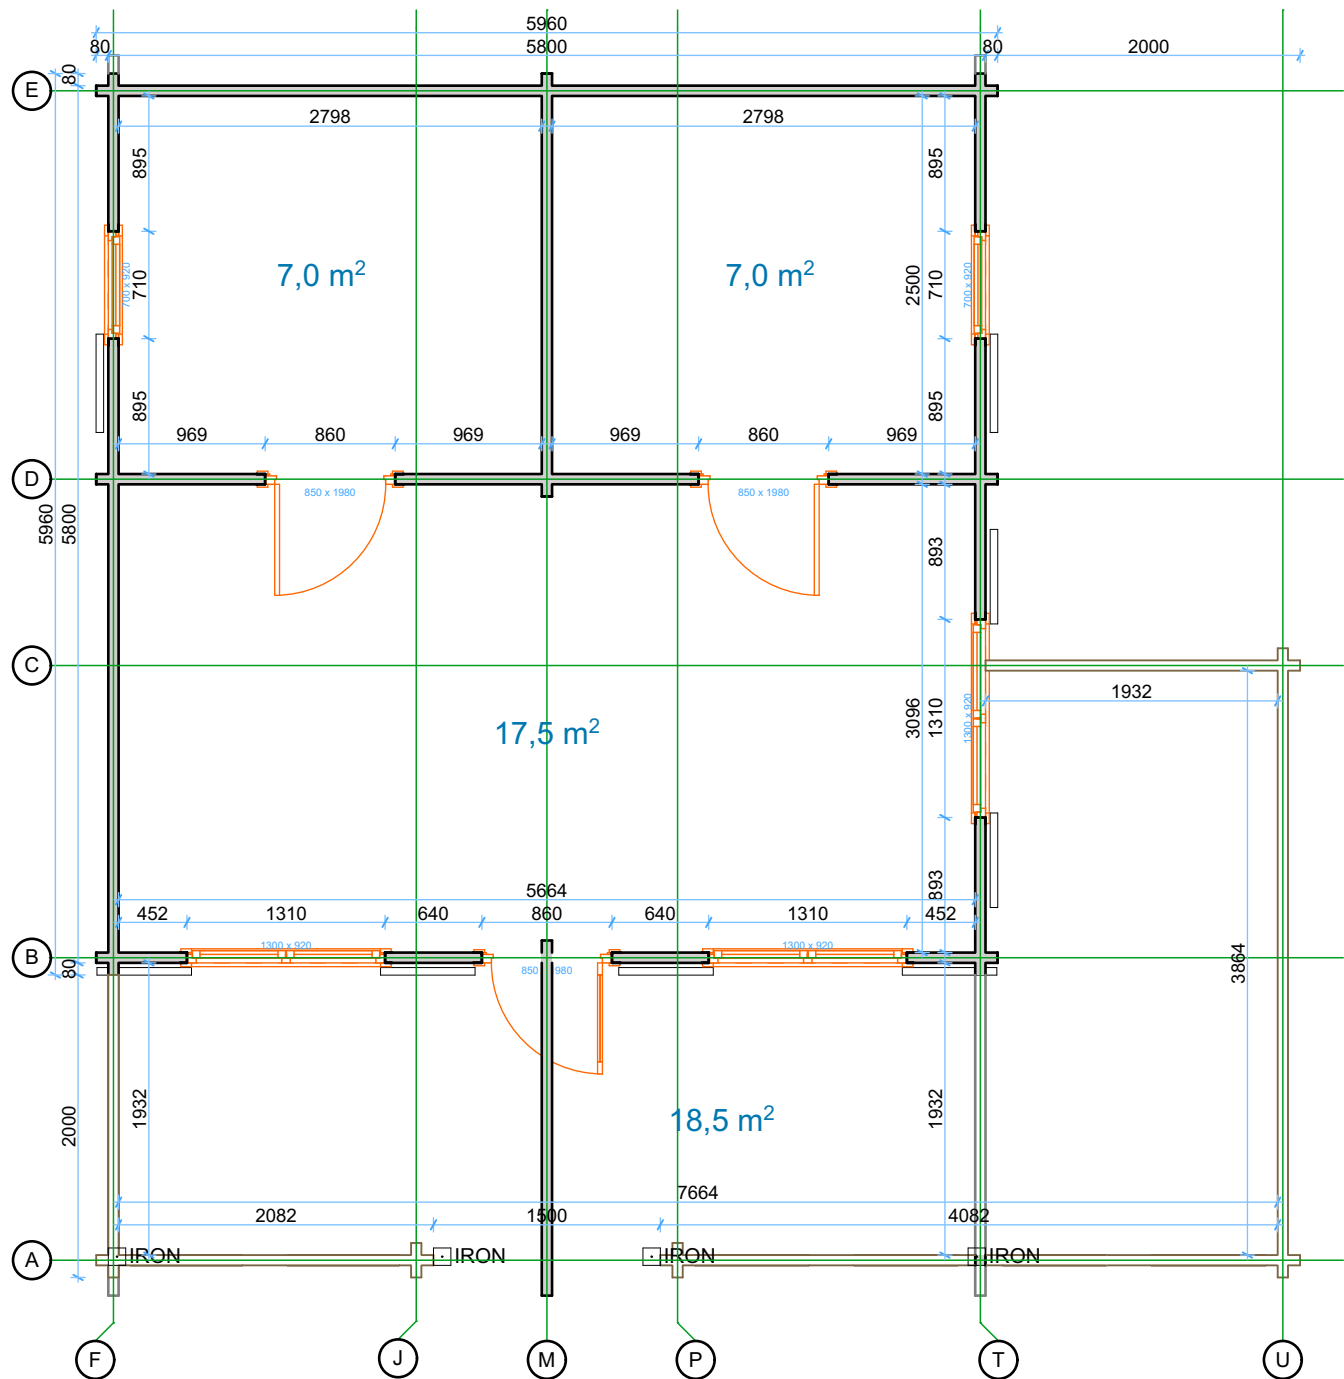


1st floor plan

1:50

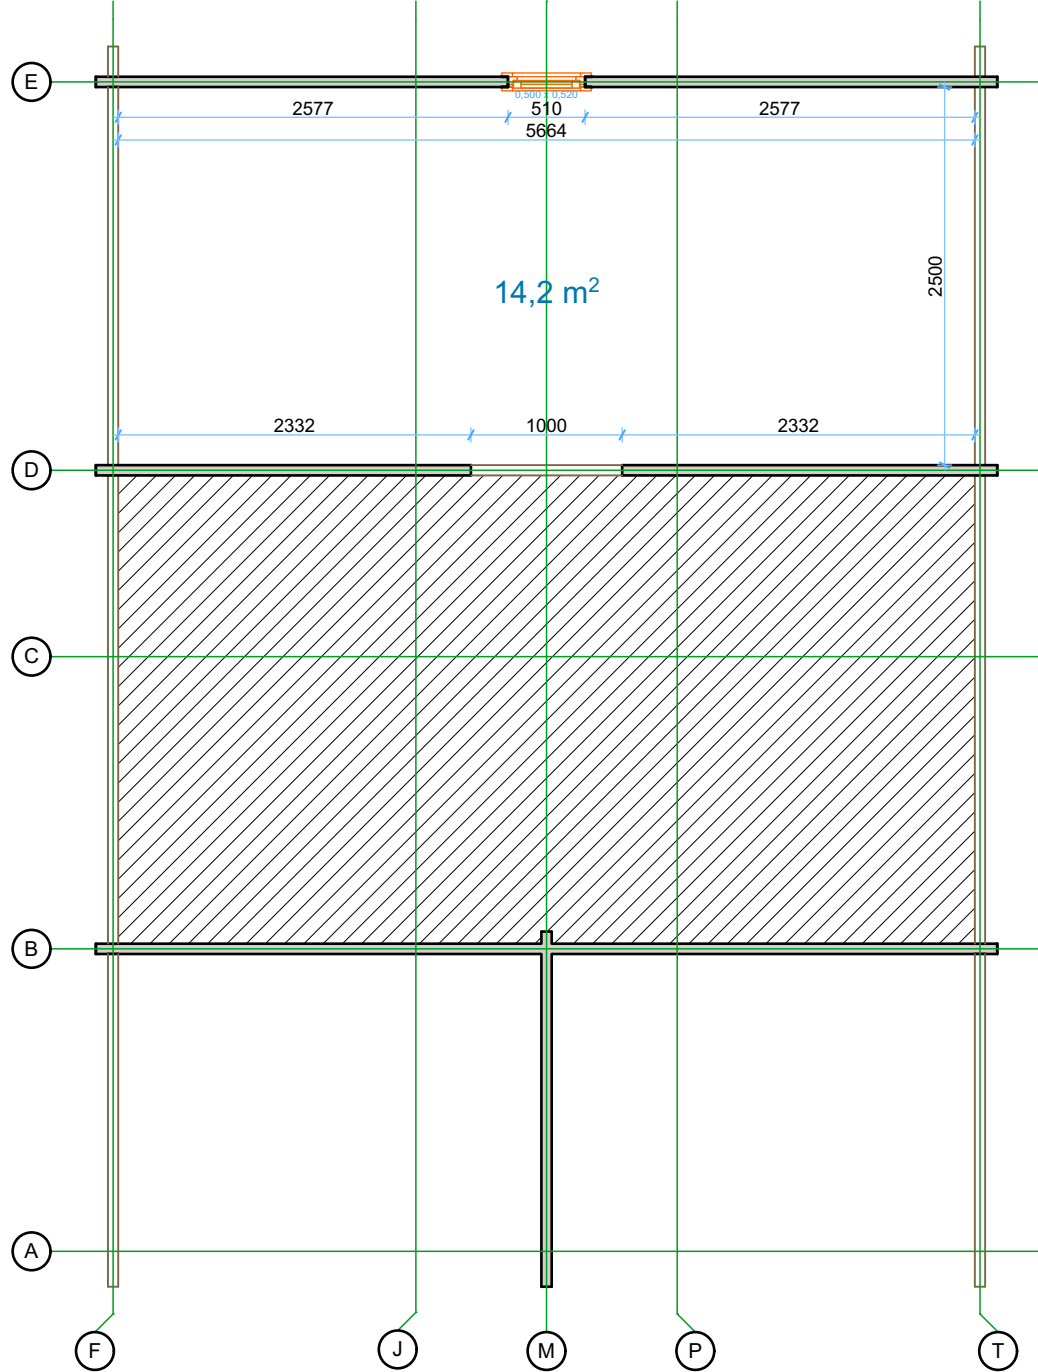


Wall A

1:50

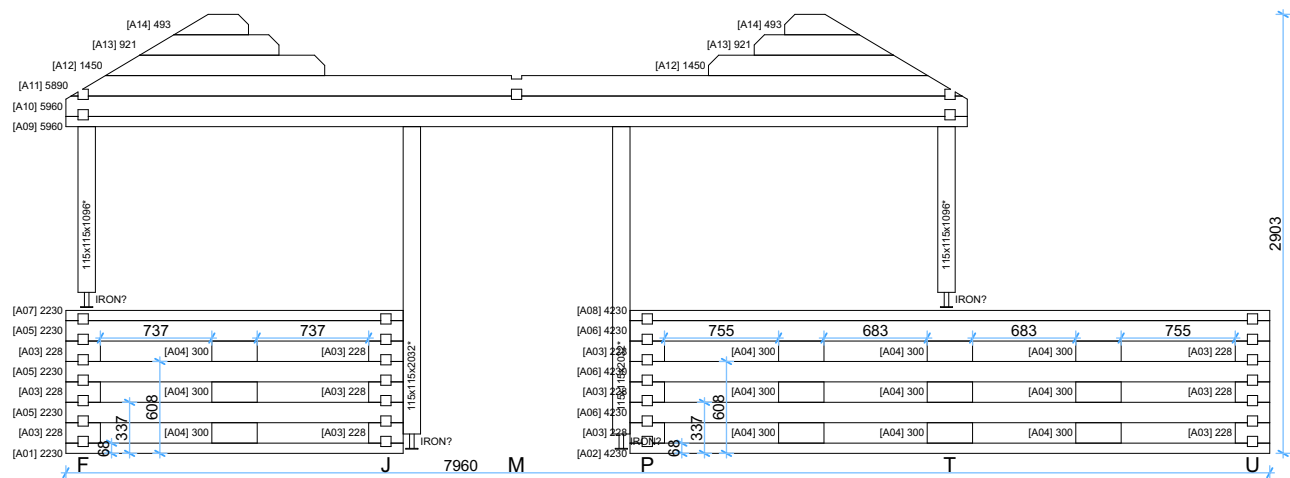


Wall B

1:50

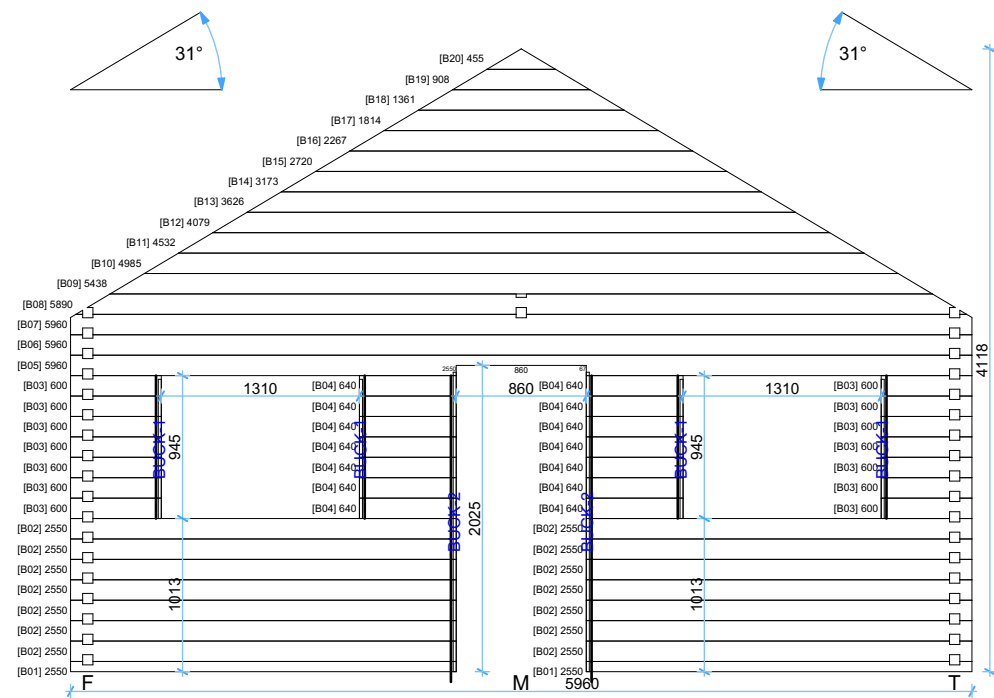

Wall C



1:50

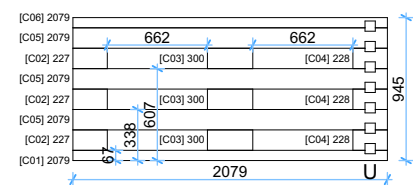

Wall D

1:50 Wall E


1:50

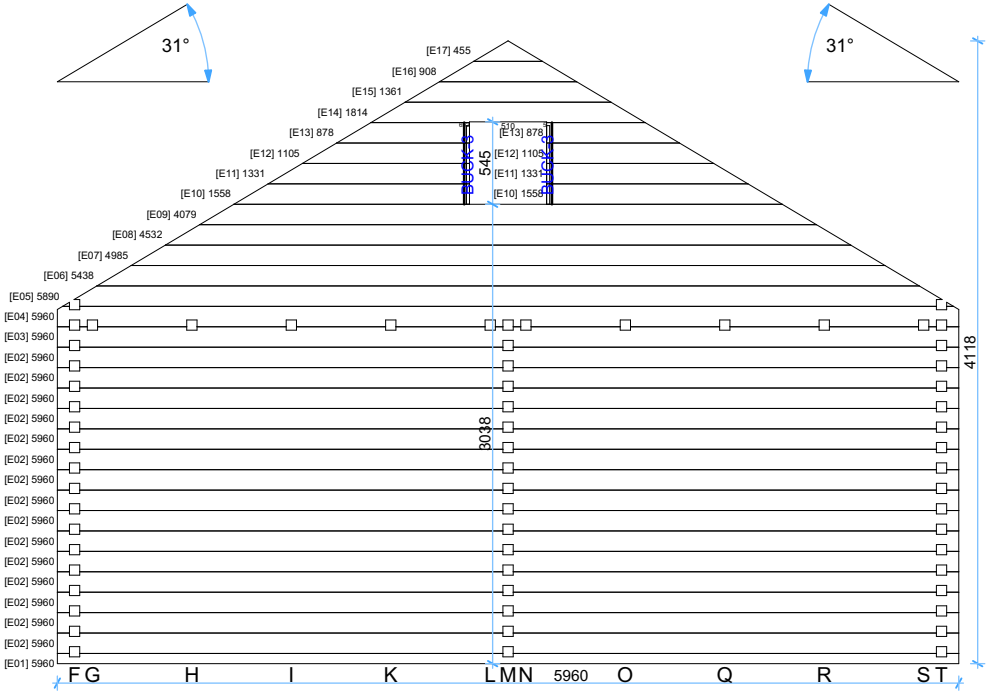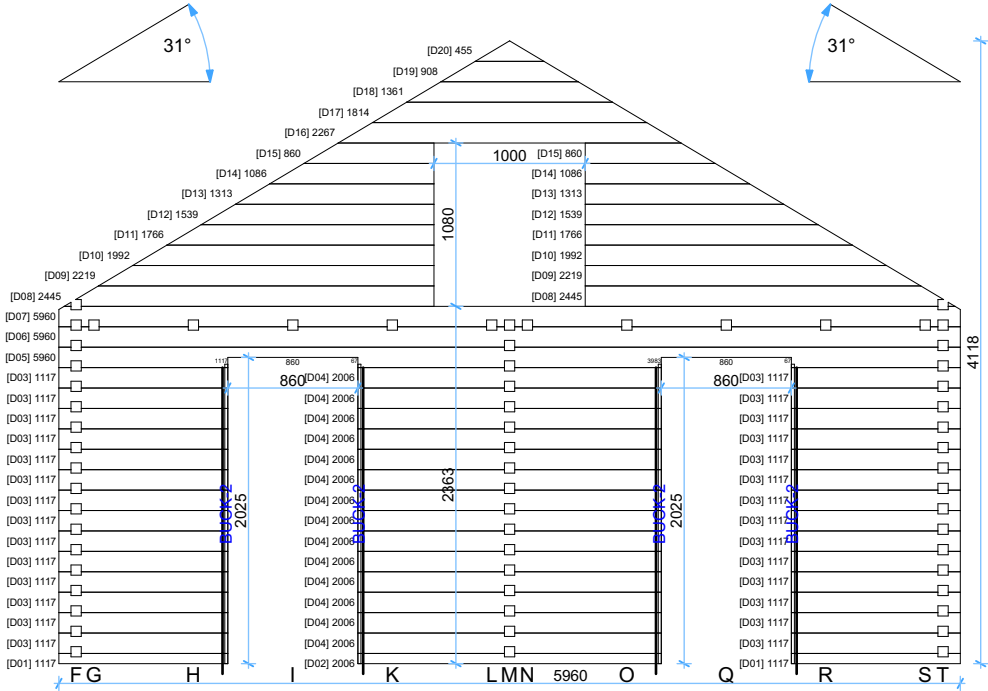

Thickness:	Project name:	Project ID:	Year:	Page:
68	Gustav A 6x6		2022	6


Wall F	1:50
--------	------

1:50

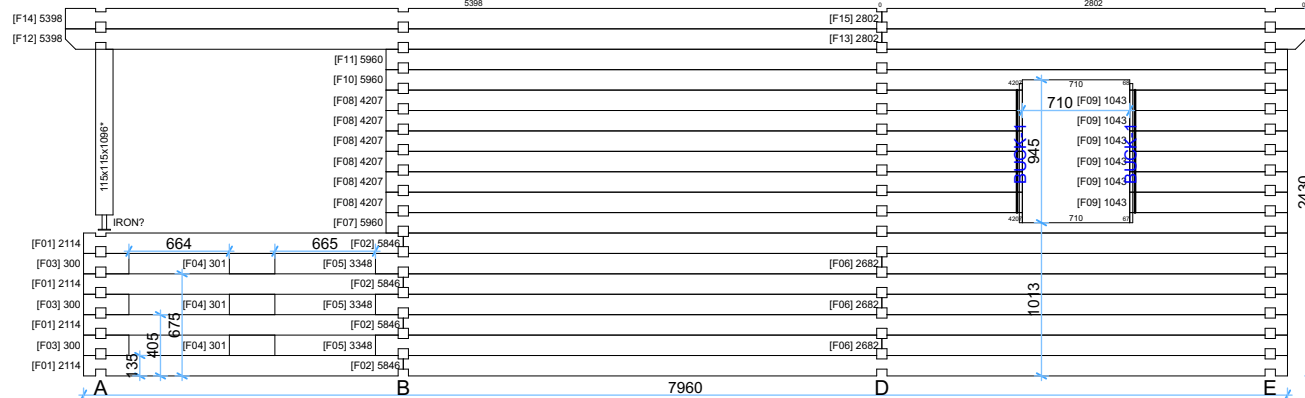


Wall M 1:50

1:50

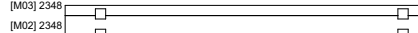


A

B

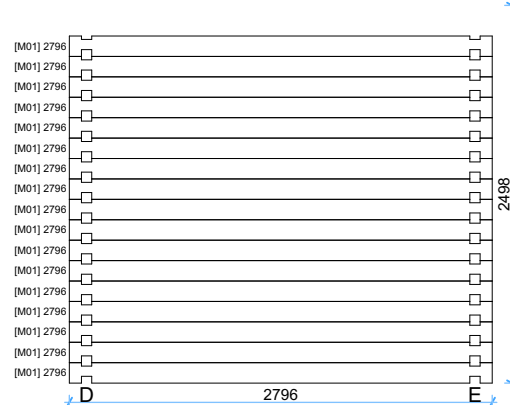


Wall G	1:50
--------	------

1:50

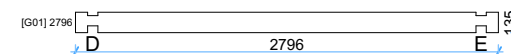


Wall H 1:50

1:50

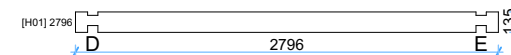


Wall I 1:50

1:50

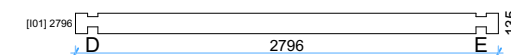


Wall J 1:50

1:50

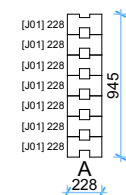


Wall K 1:50

1:50

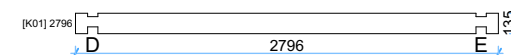



Wall L 1:50

1:50

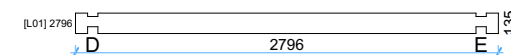


Thickness:	Project name:	Project ID:	Year:	Page:
68	Gustav A 6x6		2022	7


Wall O	1:50
--------	------

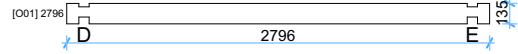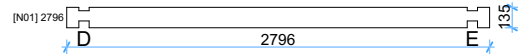


Wall P 1:50

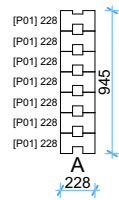


Wall Q 1:50

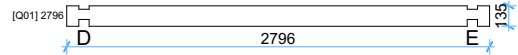


Wall R 1:50

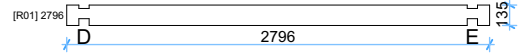


Wall S 1:50

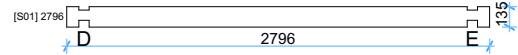

Wall T	1:50
--------	------

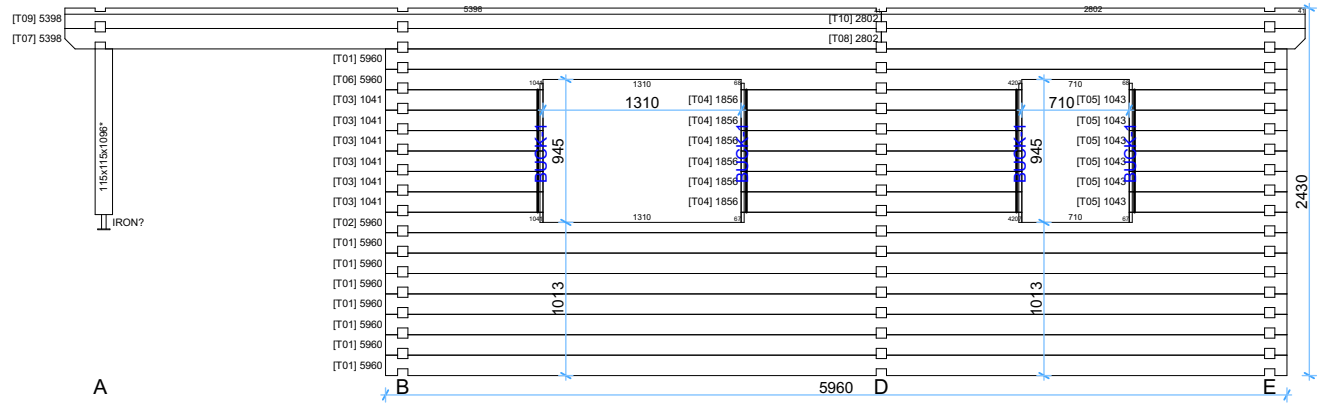


Wall U 1:50

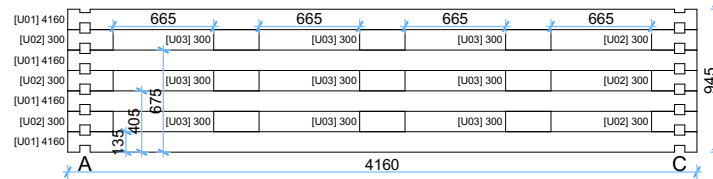

Thickness:	Project name:	Project ID:	Year:	Page:
68	Gustav A 6x6		2022	8

Walls and purlins positions

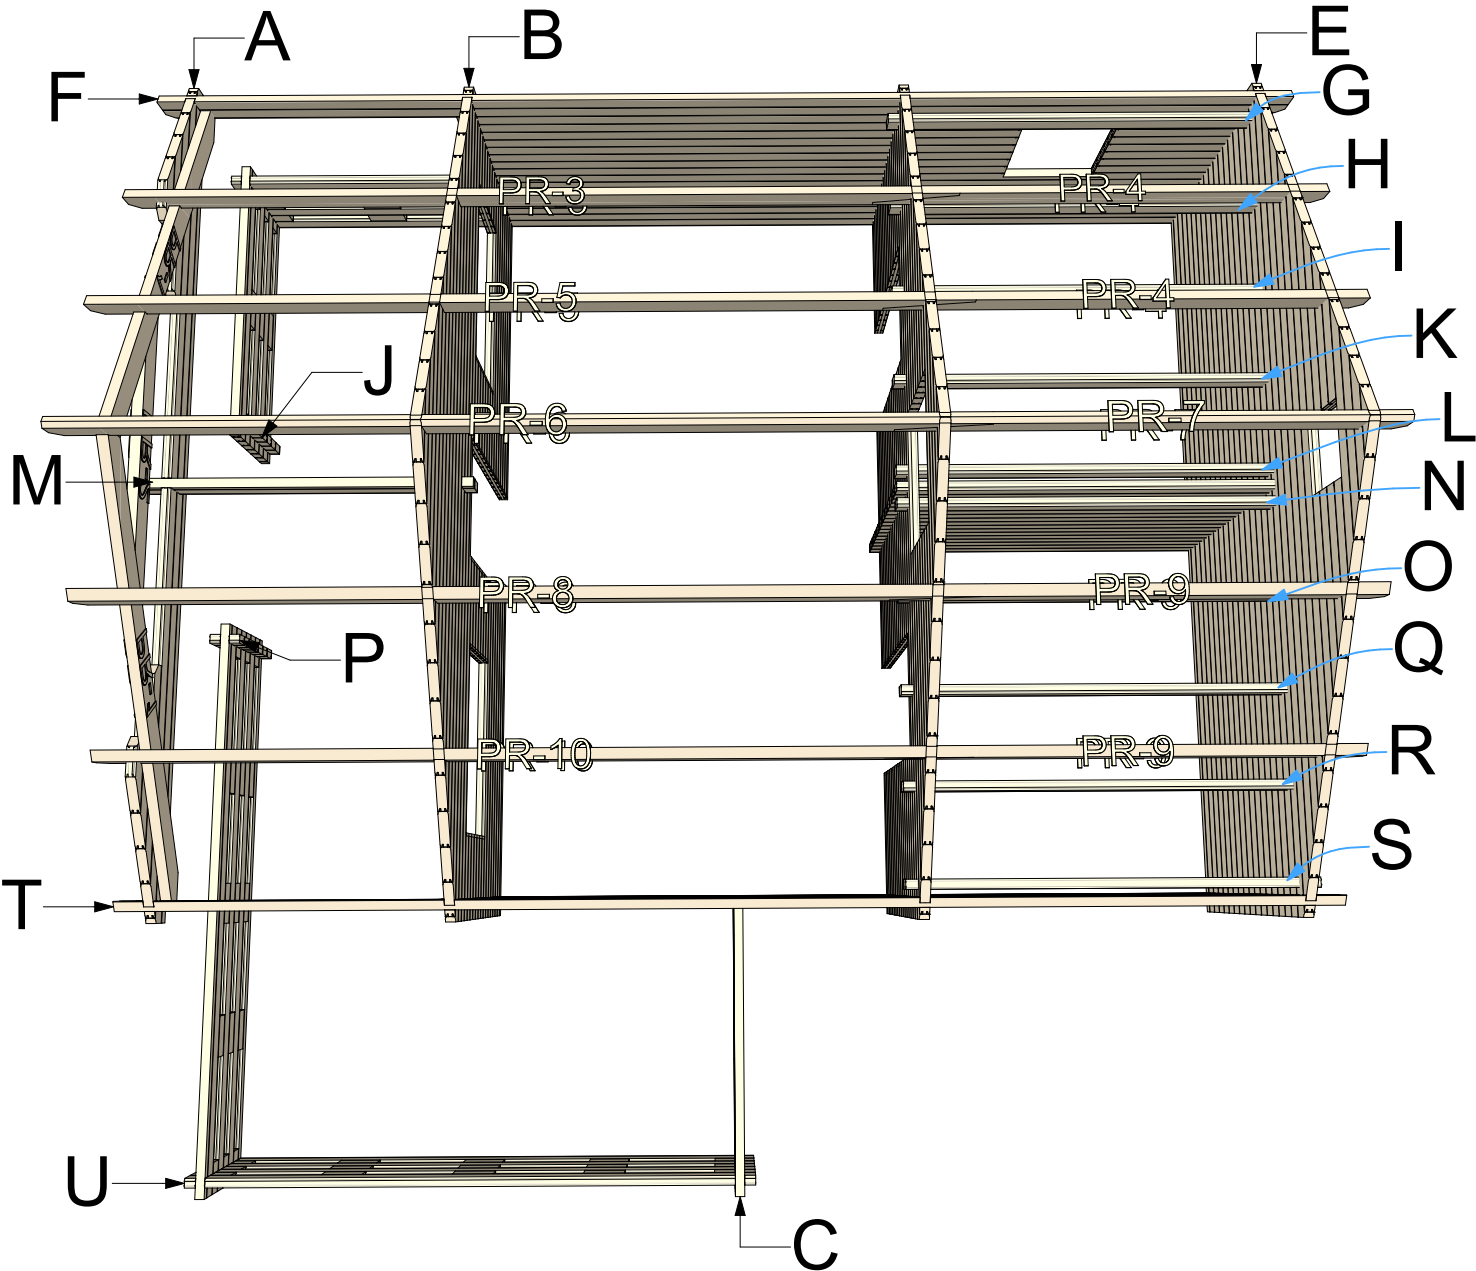


Thickness:	Project name:	Project ID:	Year:	Page:
68	Gustav A 6x6		2022	9

Front view




Thickness:	Project name:	Project ID:	Year:	Page:
68	Gustav A 6x6		2022	10

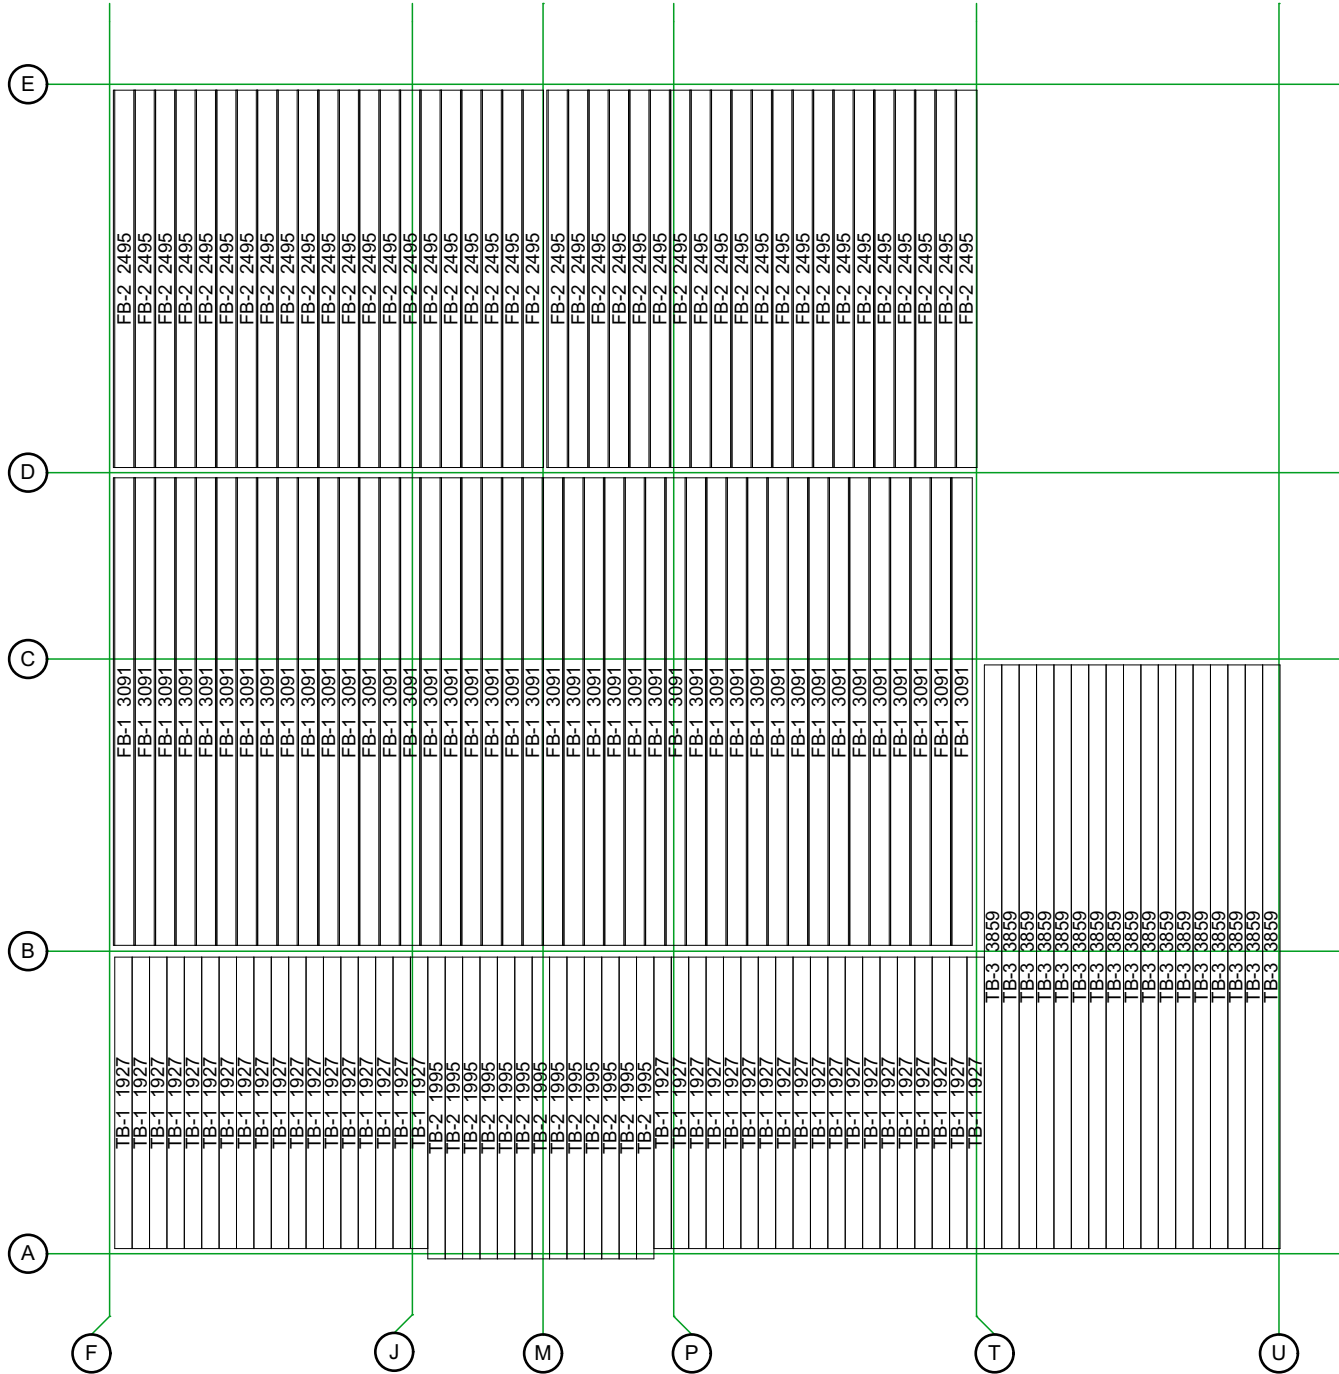


1st floor boards

1:50

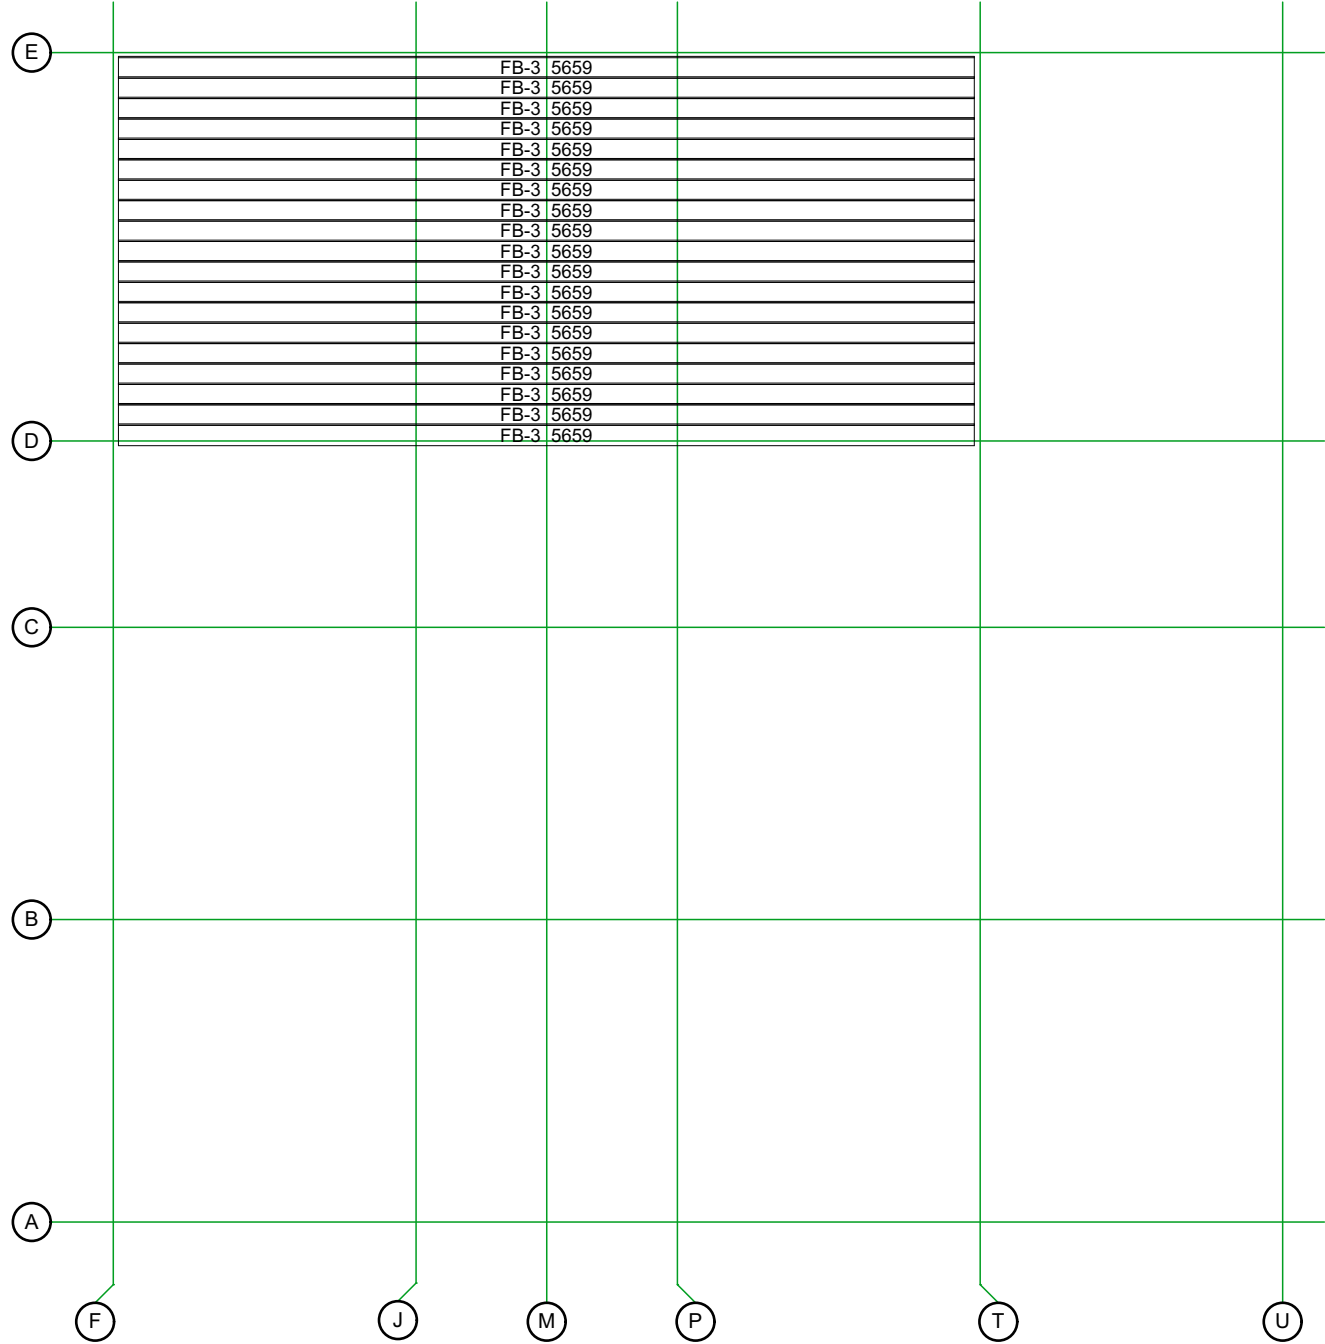


Roof boards

1:50



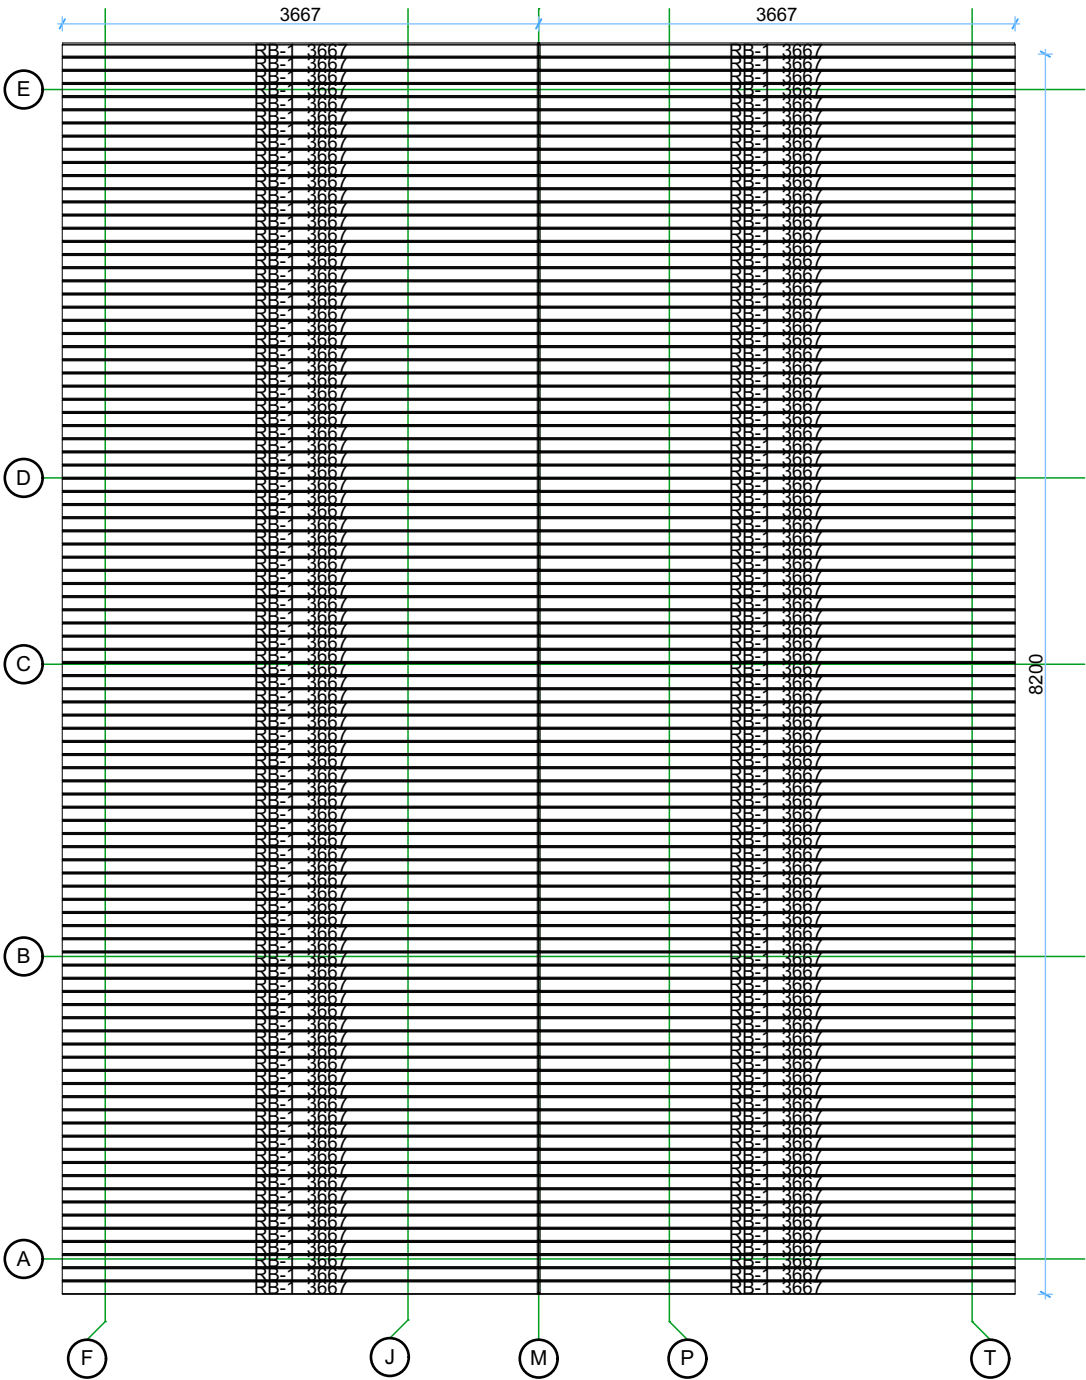


Thickness:	Project name:	Project ID:	Year:	Page:
68	Gustav A 6x6		2022	13



Beam places

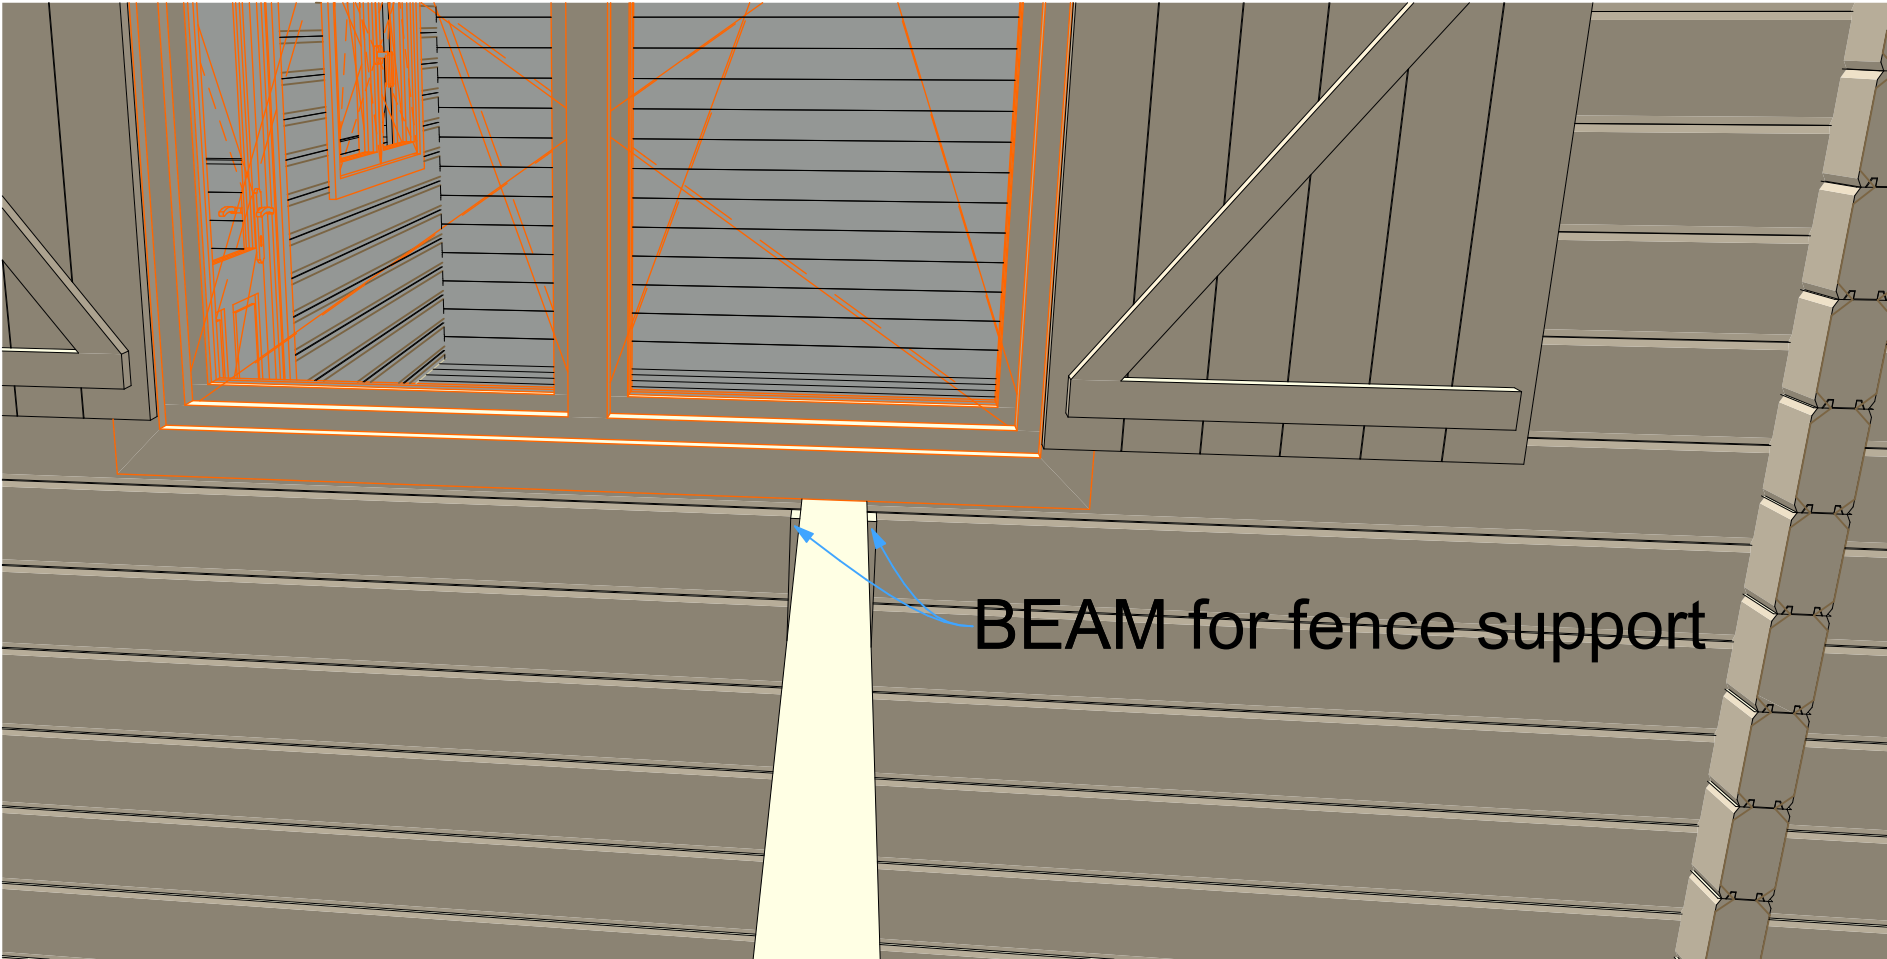

Thickness:	Project name:	Project ID:	Year:	Page:
68	Gustav A 6x6		2022	14

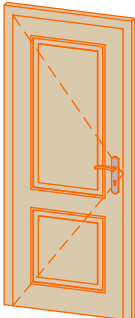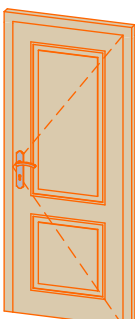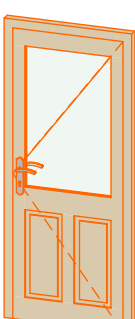Windows and doors list								
Type-quality	Barcode	Wall Thickness	W x H Size	Orientation	Glazing	Quantity	3D Axonometry	Shutters
Door - Premium	P19885-4	68	850×1980	L	Full wood, no threshold (internal)	1		-----
Door - Premium	P19885-4	68	850×1980	R	Full wood, no threshold (internal)	1		-----
Door - Premium	PP19885-2	68	850×1980	R	50% glass, double glazed	1		-----

Thickness:	Project name:	Project ID:	Year:	Page:
68	Gustav A 6x6		2022	15

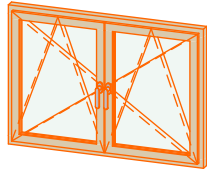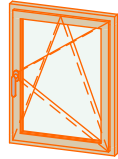Windows and doors list								
Type-quality	Barcode	Wall Thickness	W x H Size	Orientation	Glazing	Quantity	3D Axonometry	Shutters
Window - Premium	PP5250	68	500×520	R	Double glazed	1		-----
Window - Premium	PP92130SHUT	68	1300×920		Double glazed, +shutter kit	3		Shutters
Window - Premium	PP9270SHUT	68	700×920	L	Double glazed, +shutter kit	1		Shutters
Window - Premium	PP9270SHUT	68	700×920	R	Double glazed, +shutter kit	1		Shutters

Thickness:	Project name:	Project ID:	Year:	Page:
68	Gustav A 6x6		2022	16