


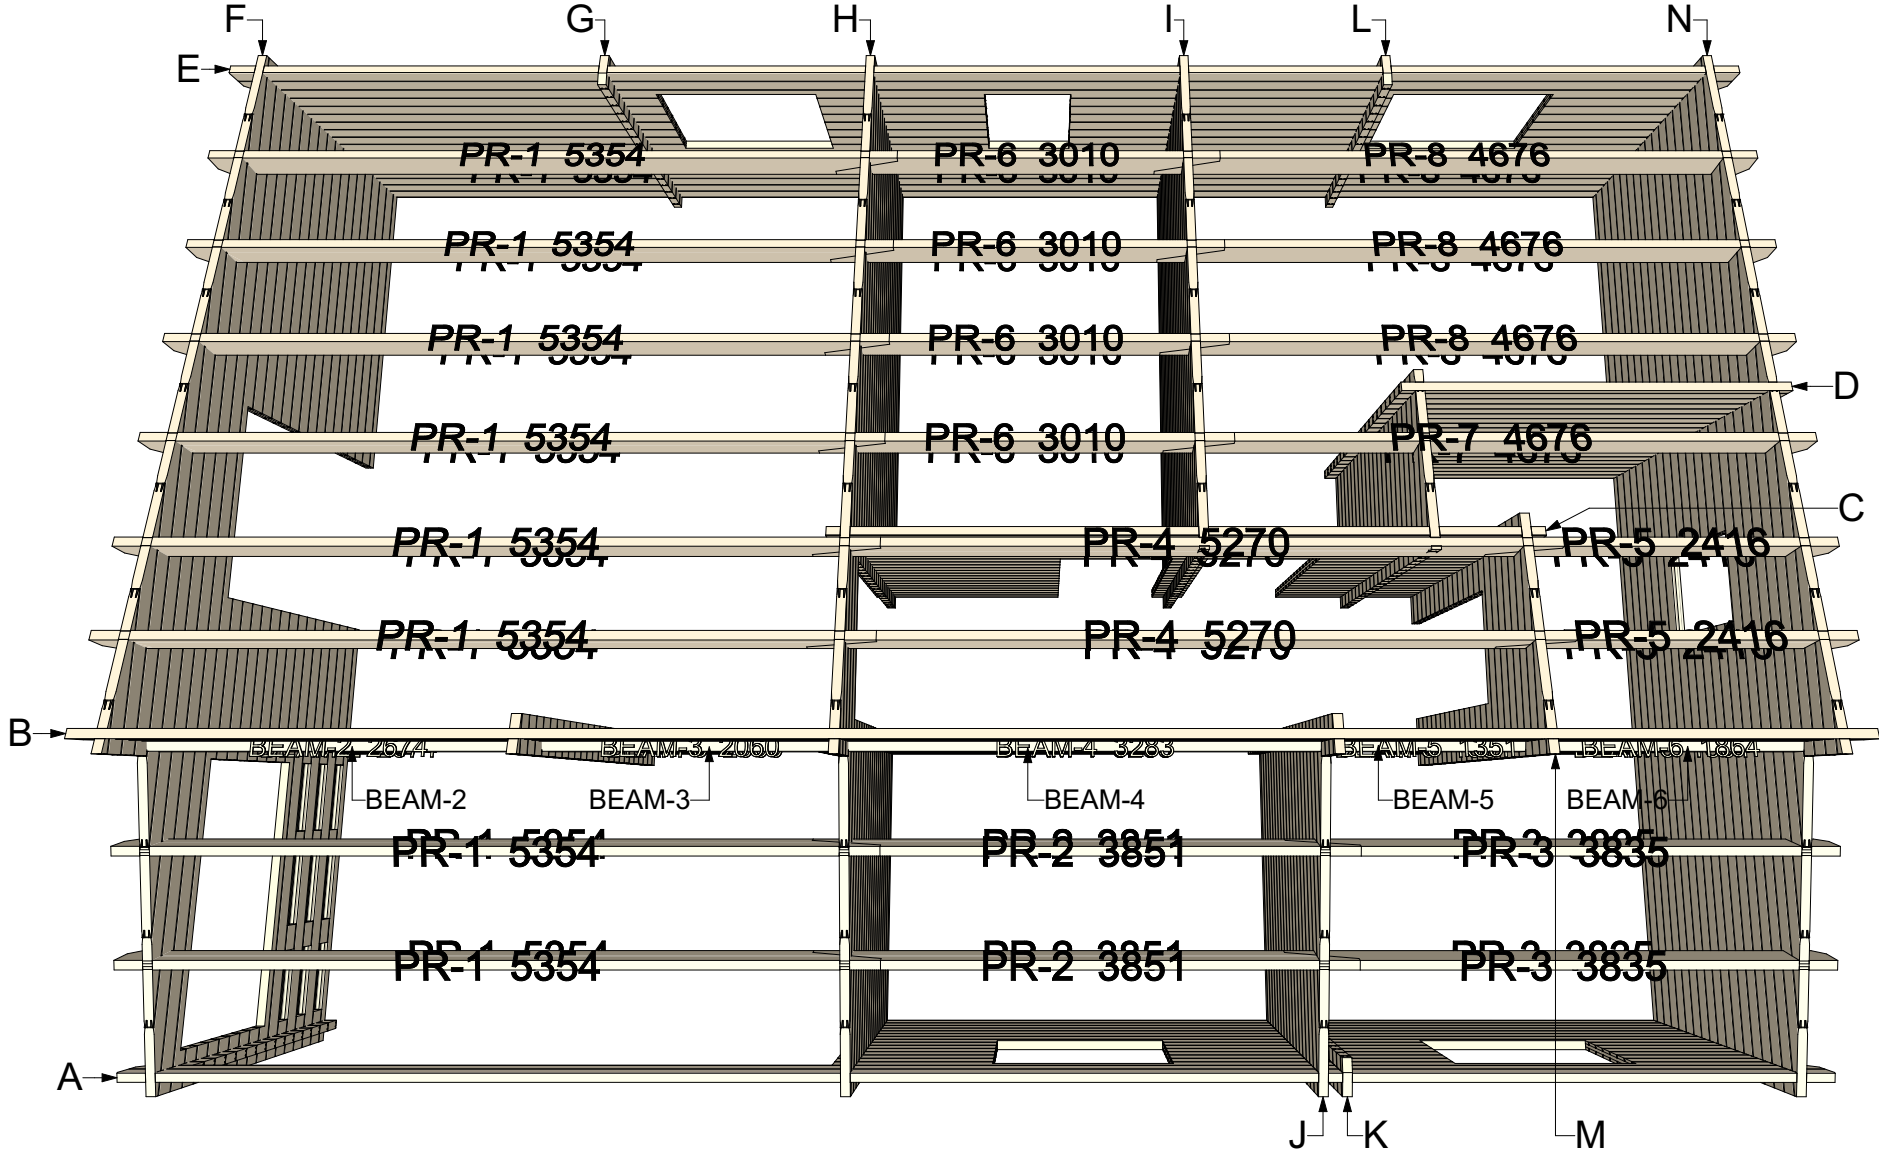

68 Iberica T3 7,92x11,84


Walls and purlins positions



Thickness:	Project name:	Project ID:	Year:	Page:
68	Iberica T3 7,92x11,84		2024	2

Floor bearers


1:60

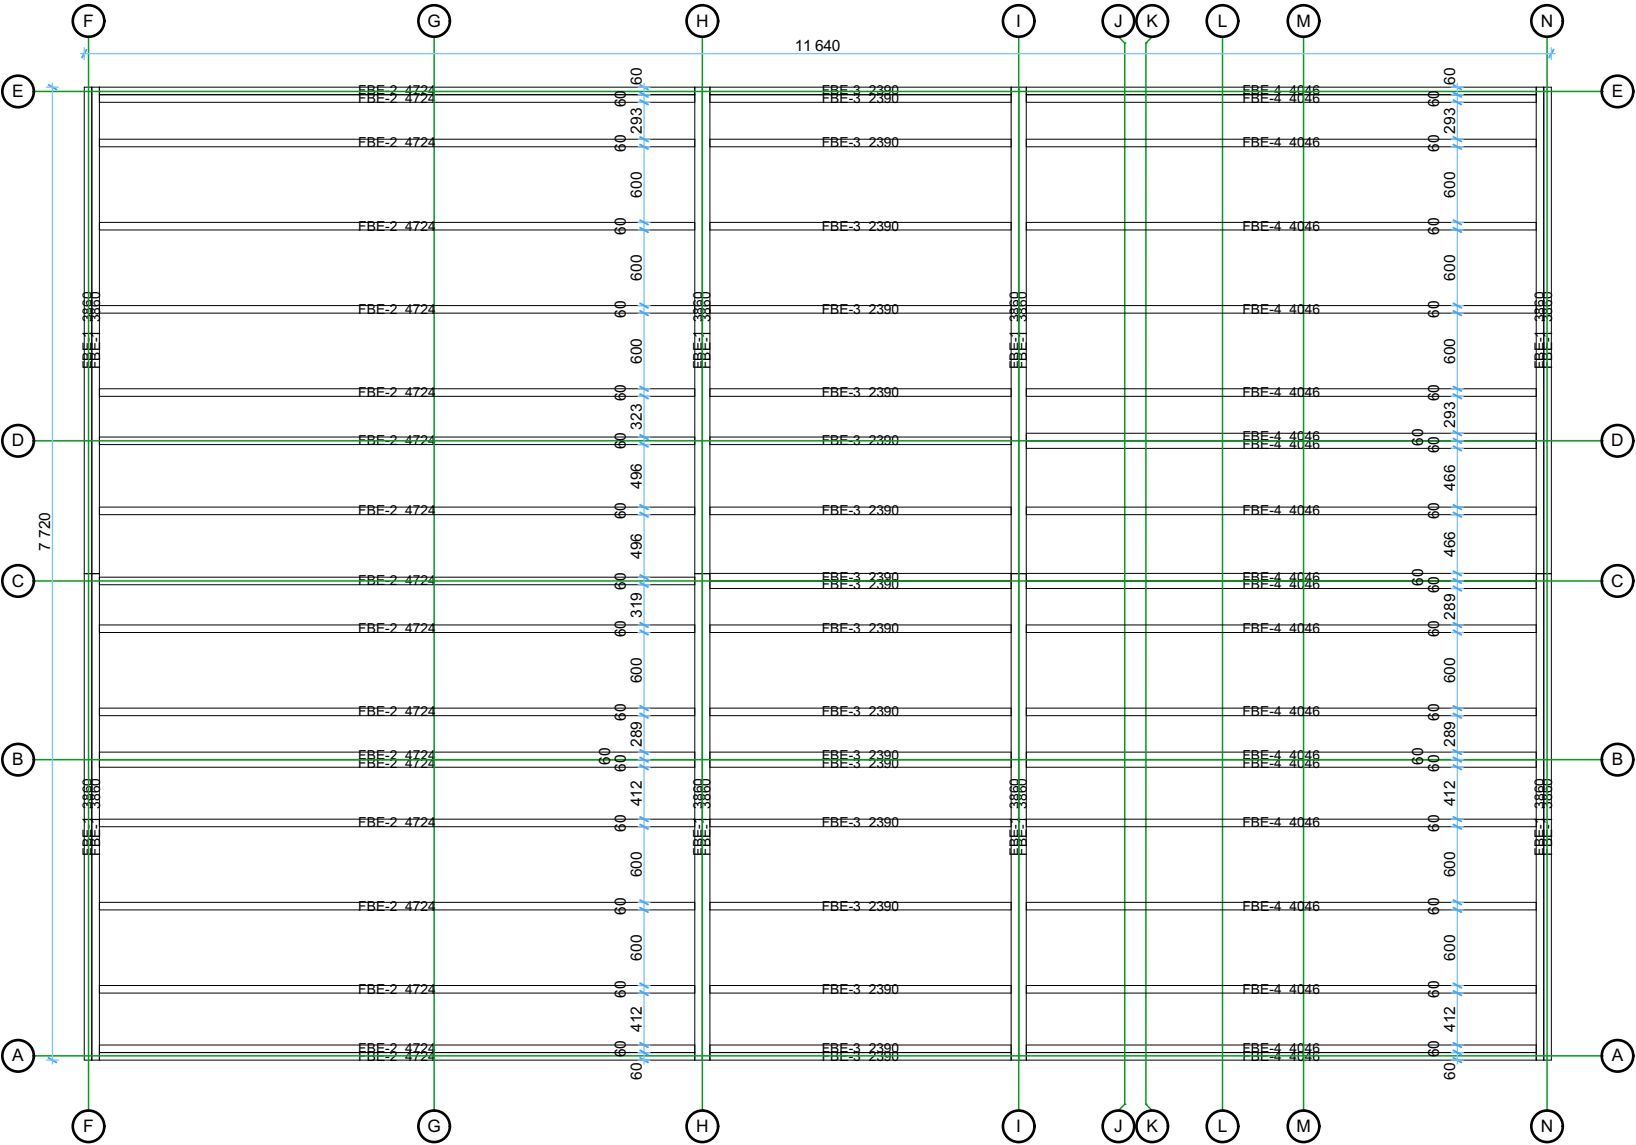

Thickness:	Project name:	Project ID:	Year:	Page:
68	Iberica T3 7,92x11,84		2024	3

Floor and terrace boards


1:60

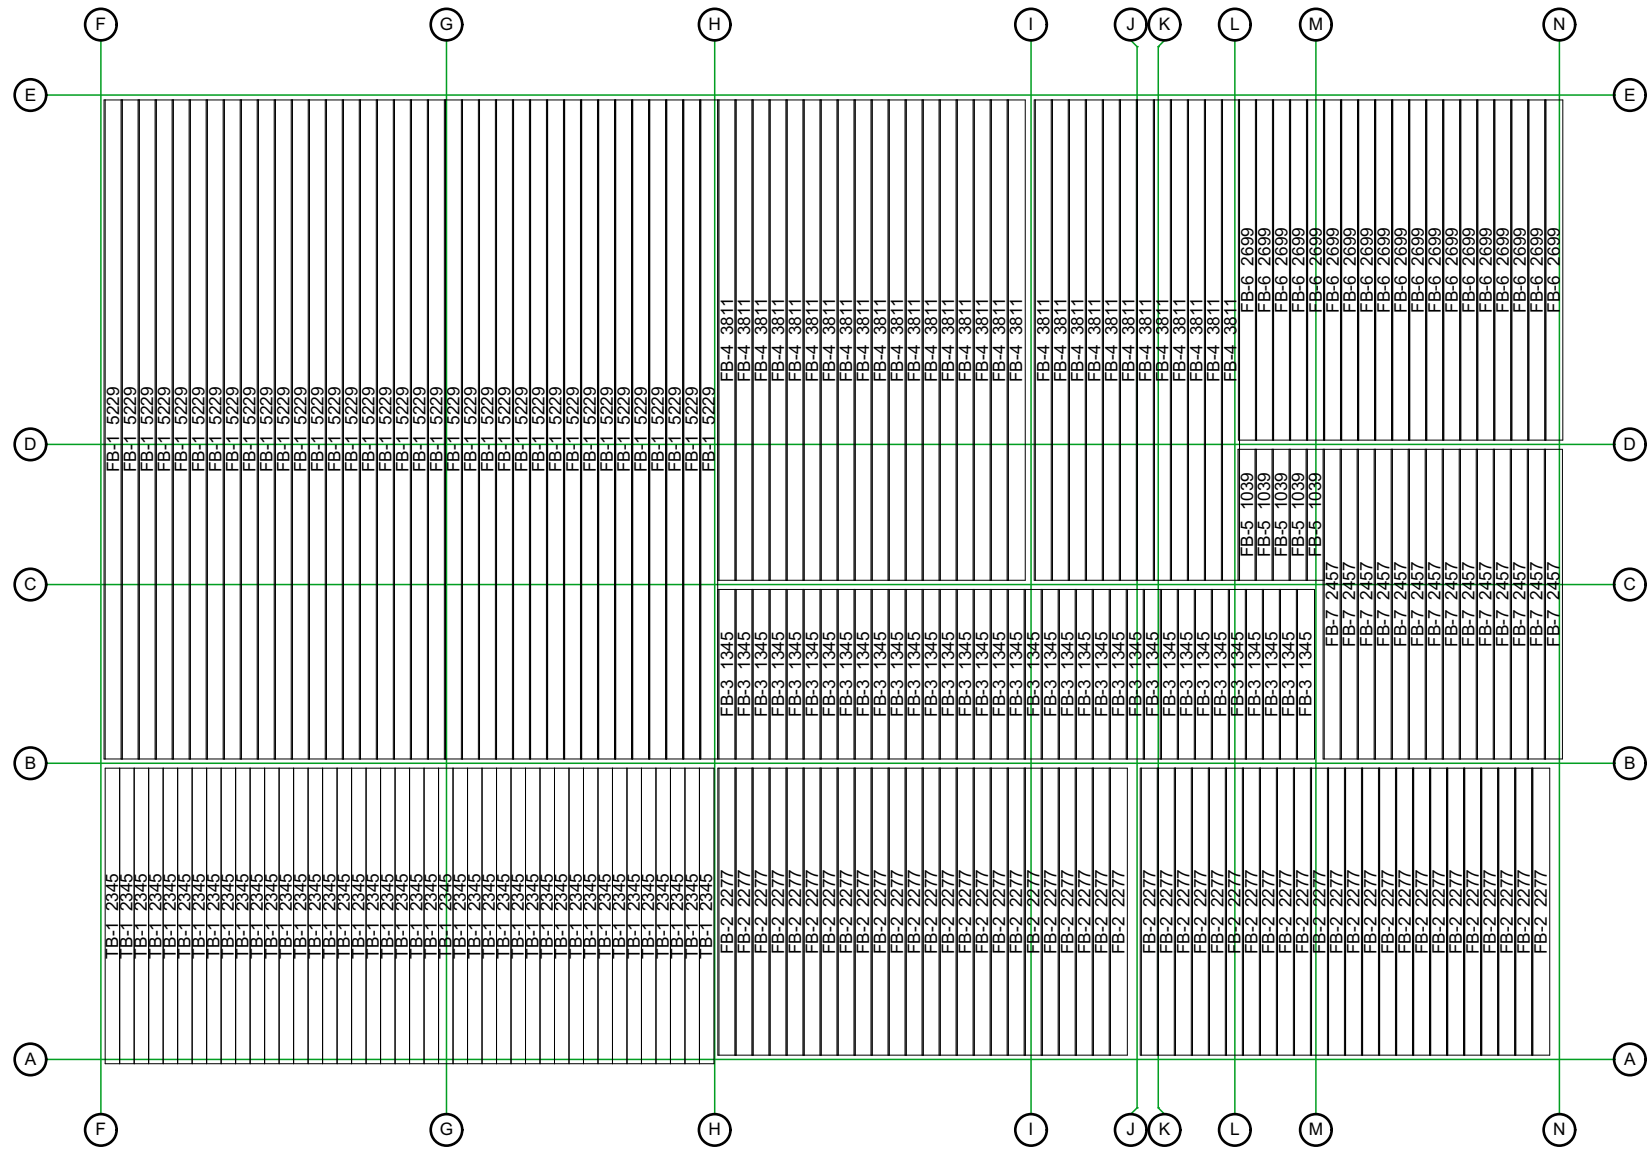

Thickness:	Project name:	Project ID:	Year:	Page:
68	Iberica T3 7,92x11,84		2024	4

Ground floor plan


1:60

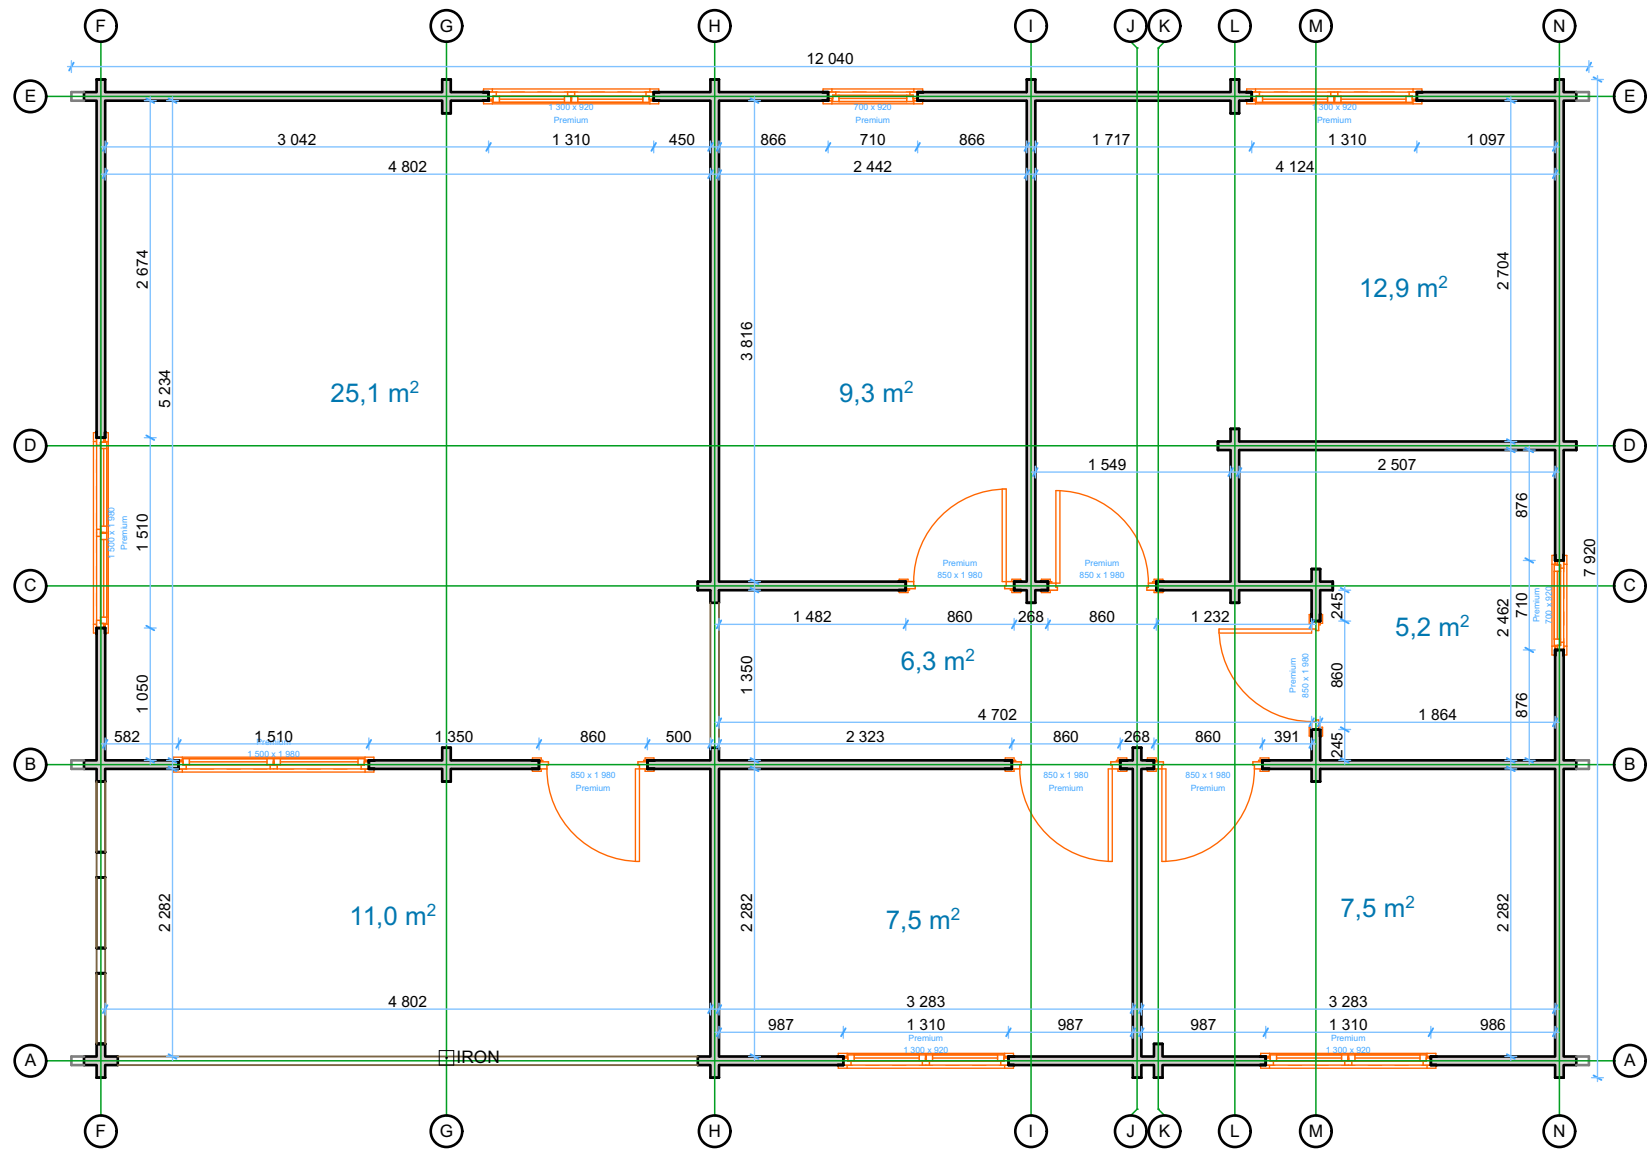

Thickness:	Project name:	Project ID:	Year:	Page:
68	Iberica T3 7,92x11,84		2024	5

Roof boards


1:60

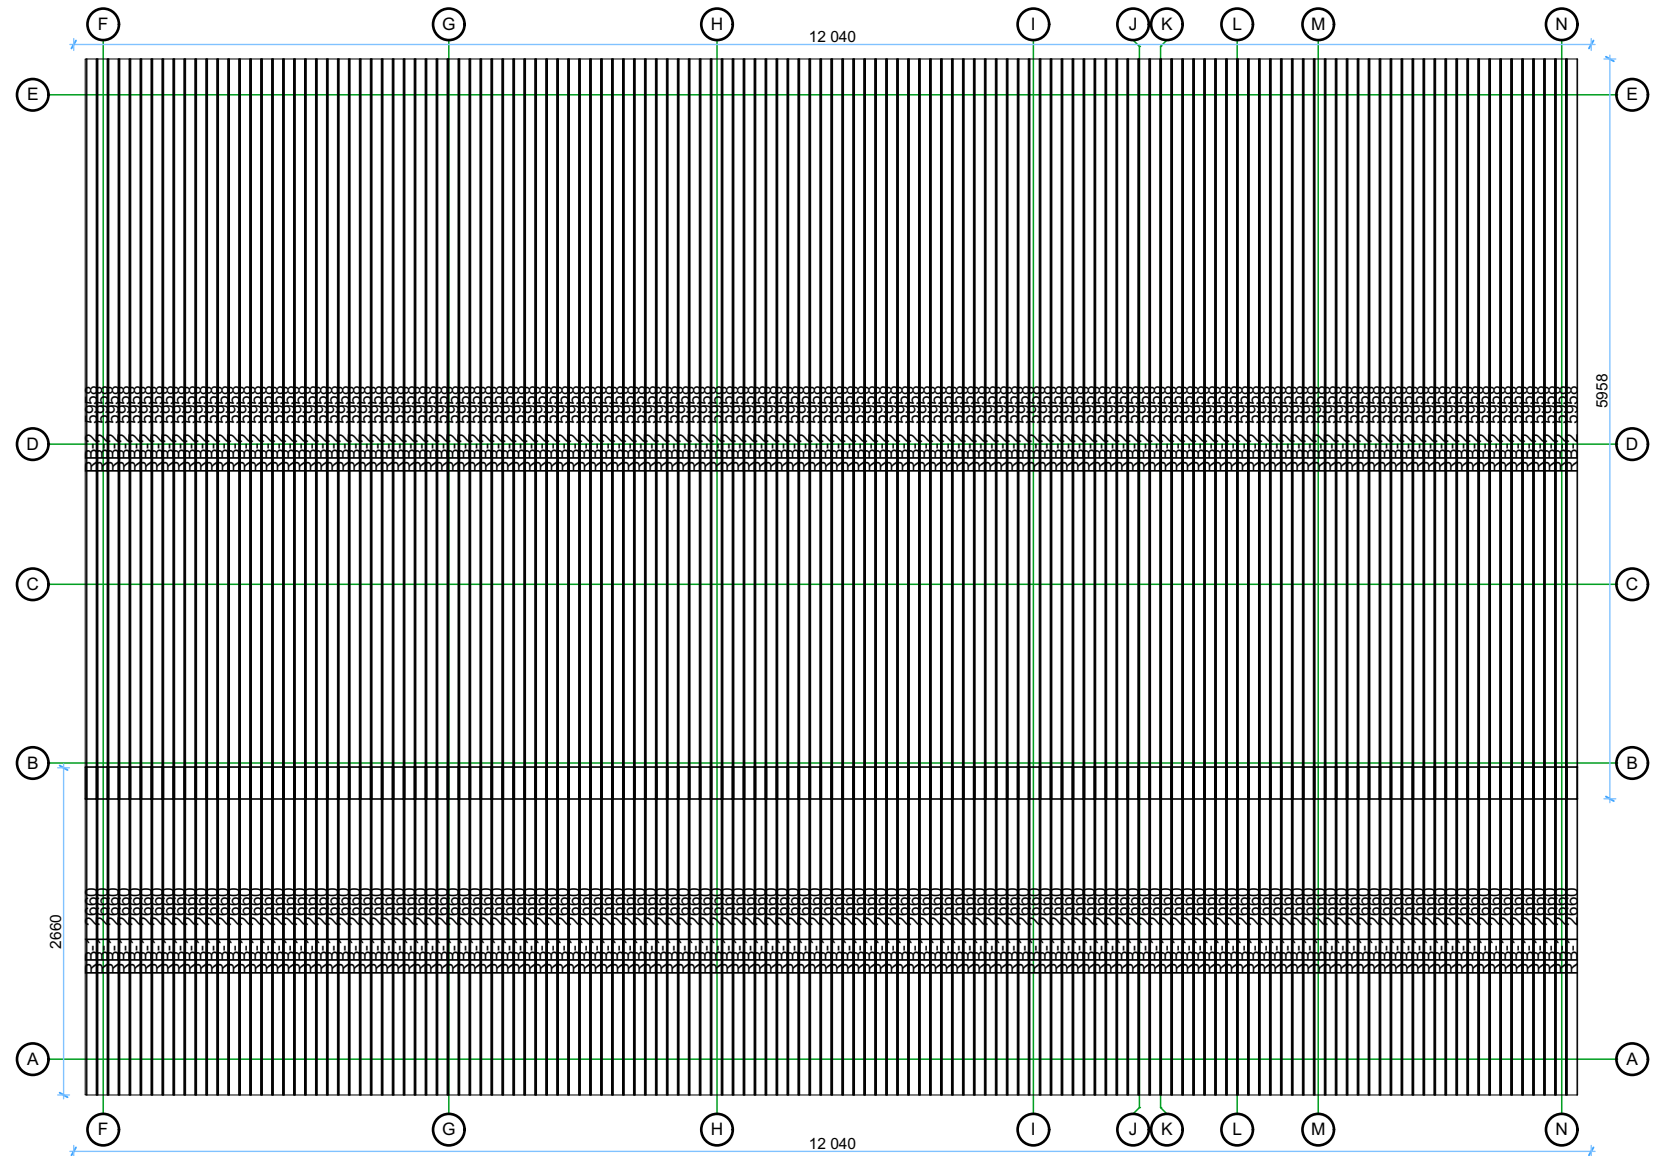

Thickness:	Project name:	Project ID:	Year:	Page:
68	Iberica T3 7,92x11,84		2024	6


Wall A

1:50

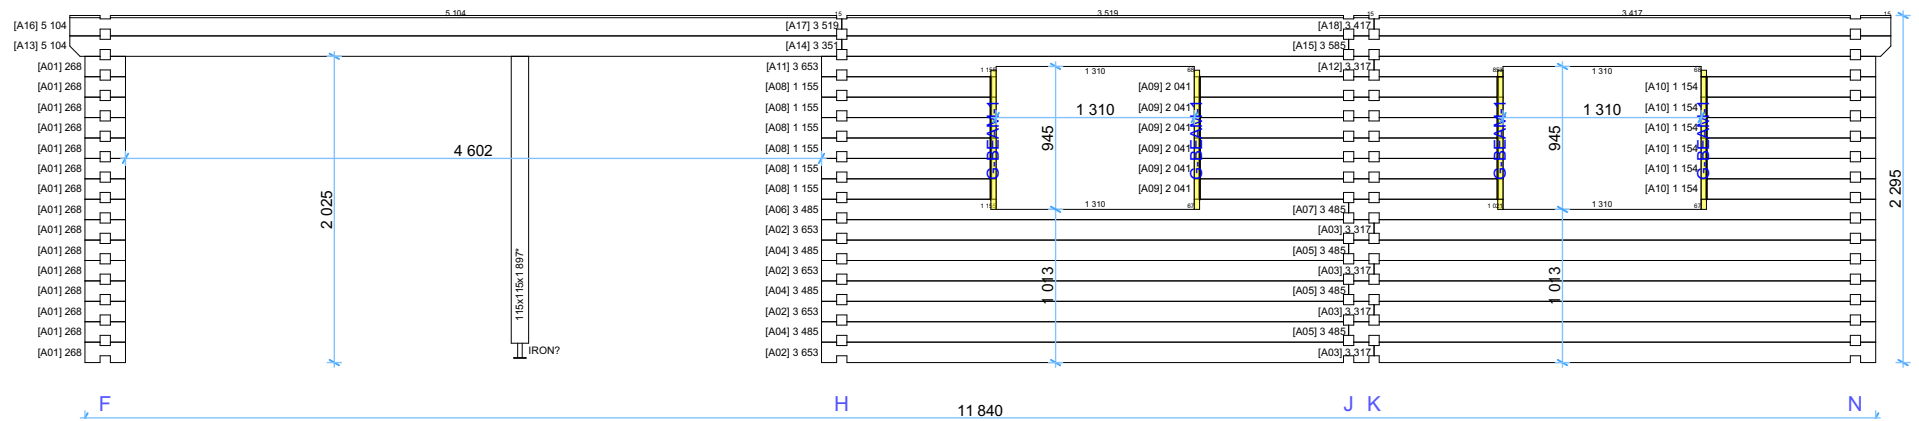

Wall B


1:50

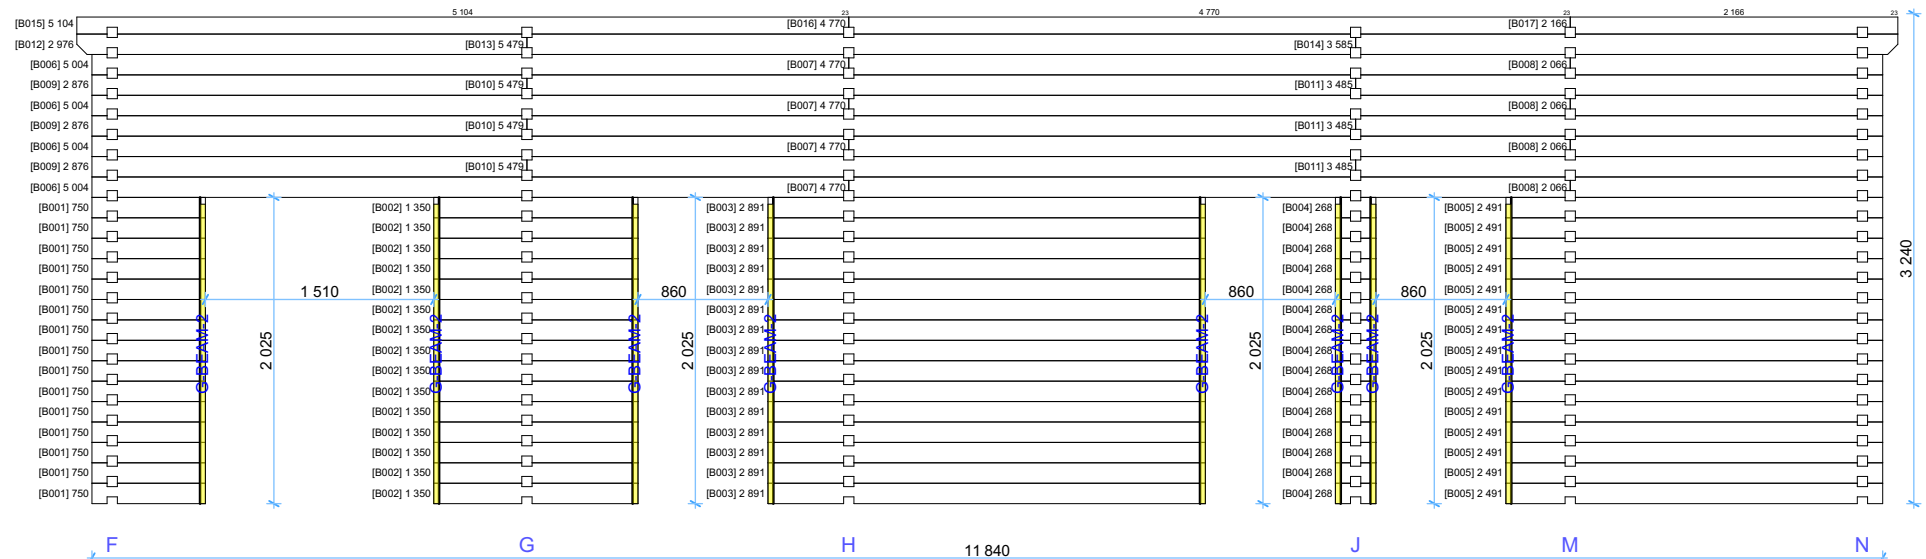

Thickness:	Project name:	Project ID:	Year:	Page:
68	Iberica T3 7,92x11,84		2024	7


Wall C

1:50

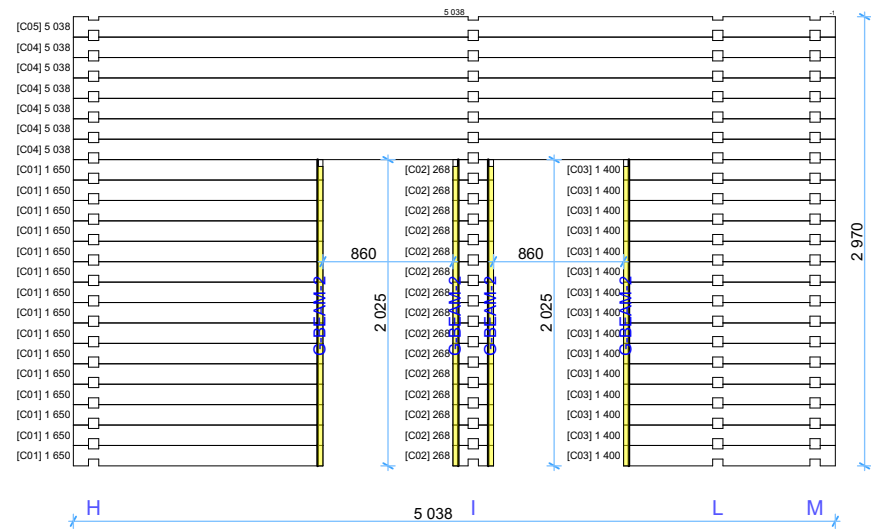


Wall D

1:50

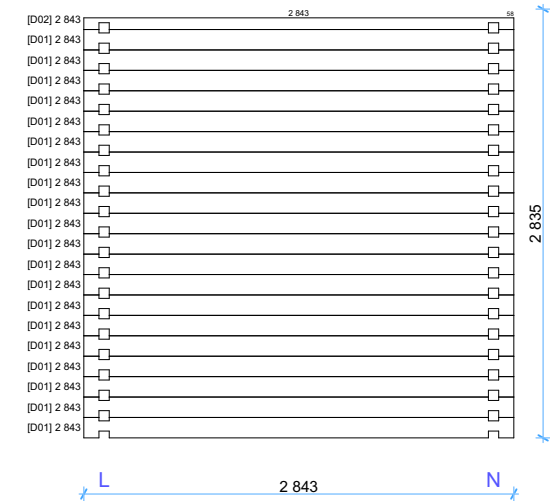

Wall E


1:50

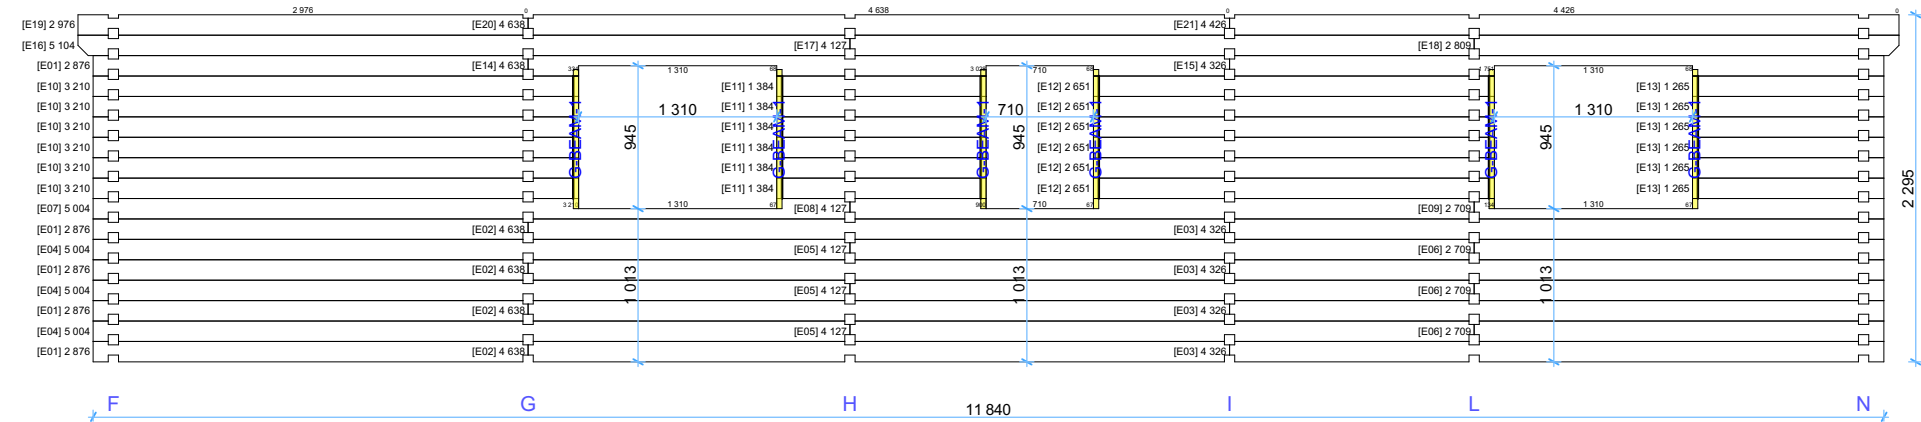

Thickness:	Project name:	Project ID:	Year:	Page:
68	Iberica T3 7,92x11,84		2024	8

Wall F

1:50

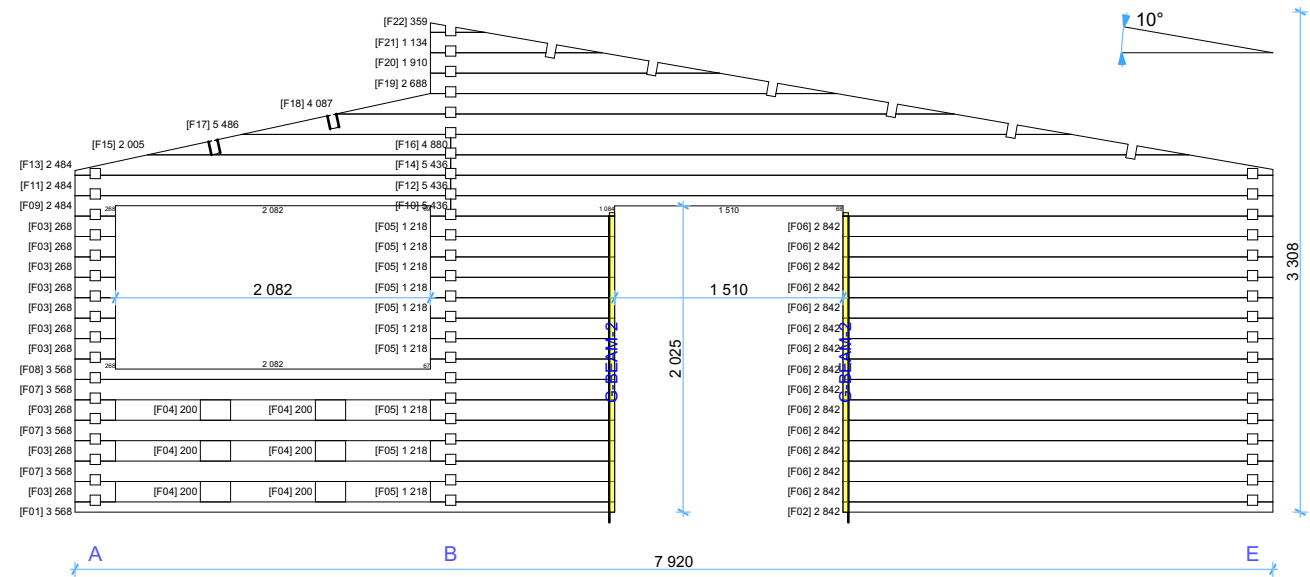

Wall G

1:50



Thickness:	Project name:	Project ID:	Year:	Page:
68	Iberica T3 7,92x11,84		2024	9


1:50



1:50




1:50

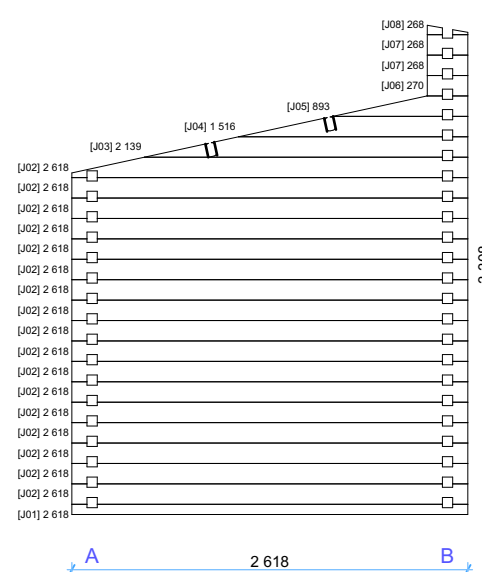


Thickness:	Project name:	Project ID:	Year:	Page:
68	Iberica T3 7,92x11,84		2024	10


Wall K 1:50

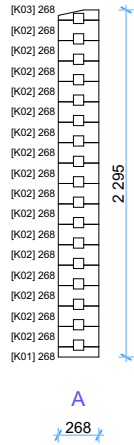


Wall L	1:50
--------	------

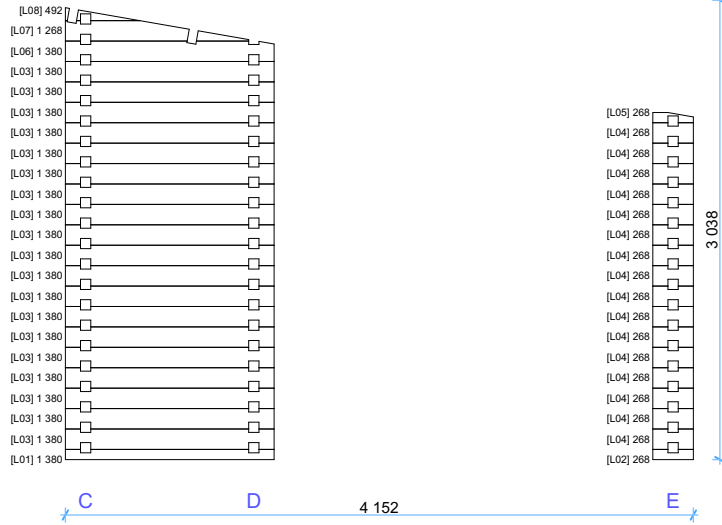






Wall M	1:50
--------	------

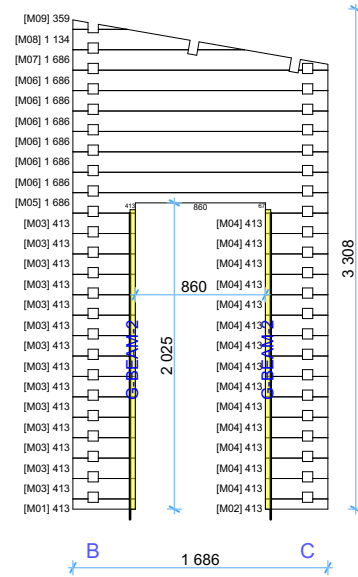

Wall N 1:50

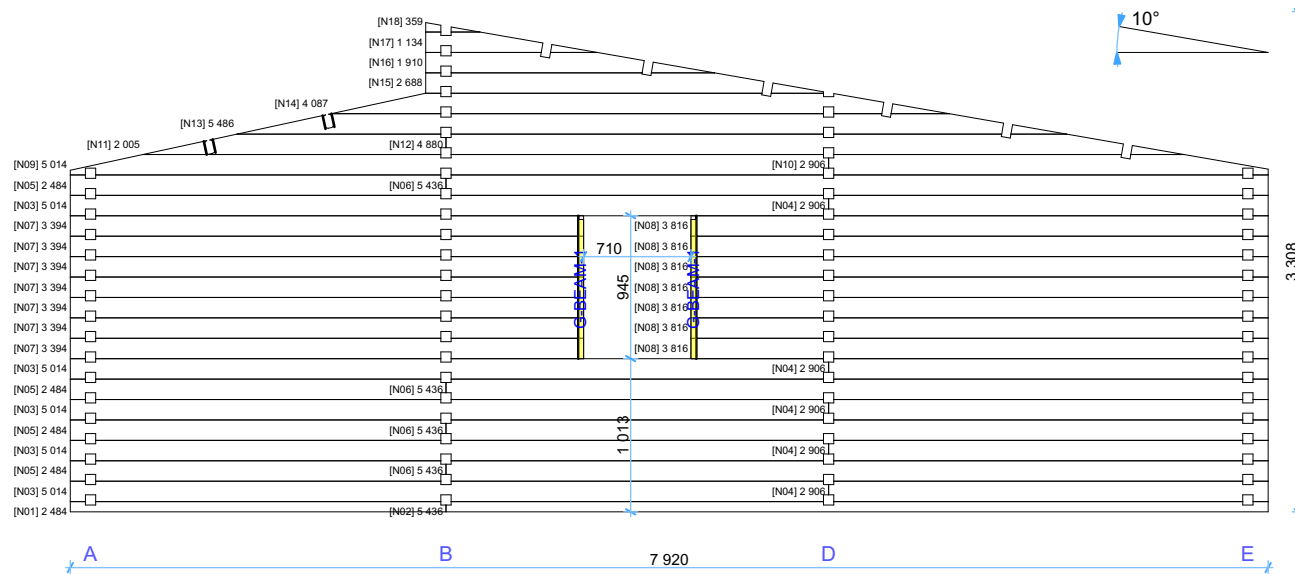

Thickness:	Project name:	Project ID:	Year:	Page:
68	Iberica T3 7,92x11,84		2024	11

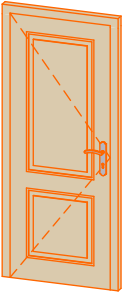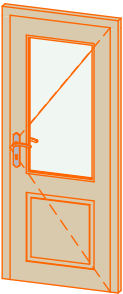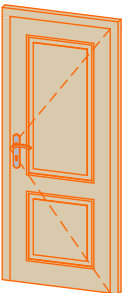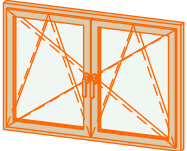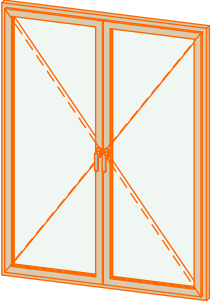68mm Iberica T3 7,92x11,84 Windows and doors list					
Type-quality	W x H Size	Orientation	Glazing	Quantity	3D Axonometry
Door - Premium	850×1 980	L	Full wood, no threshold	3	
Door - Premium	850×1 980	R	50% glass, double glazed	1	
Door - Premium	850×1 980	R	Full wood, no threshold	2	
Window - Premium	1 300×920		Double glazed	4	
Window - Premium	1 500×1 980		Double glazed	2	
Window - Premium	700×920	R	Double glazed	2	