


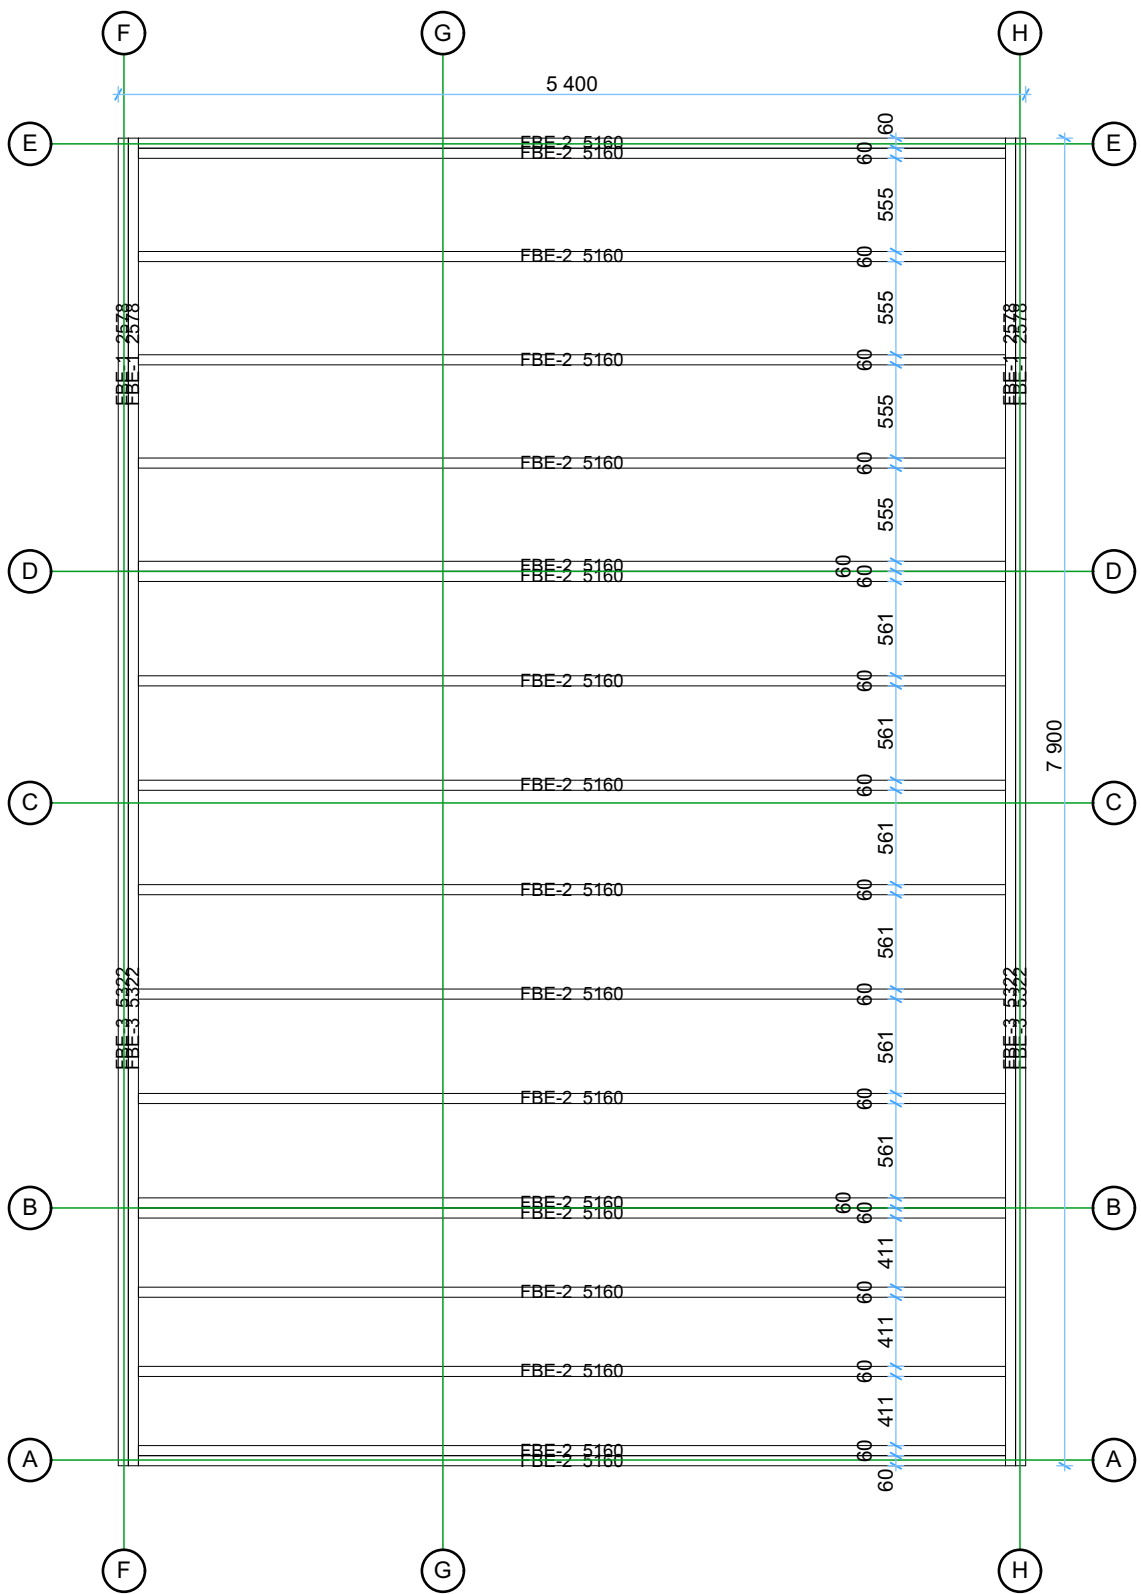


68 Max 5,6x6,6


Floor bearers


1:45





Thickness:	Project name:	Project ID:	Year:	Page:
68	Max	5,6x6,6	2024	2

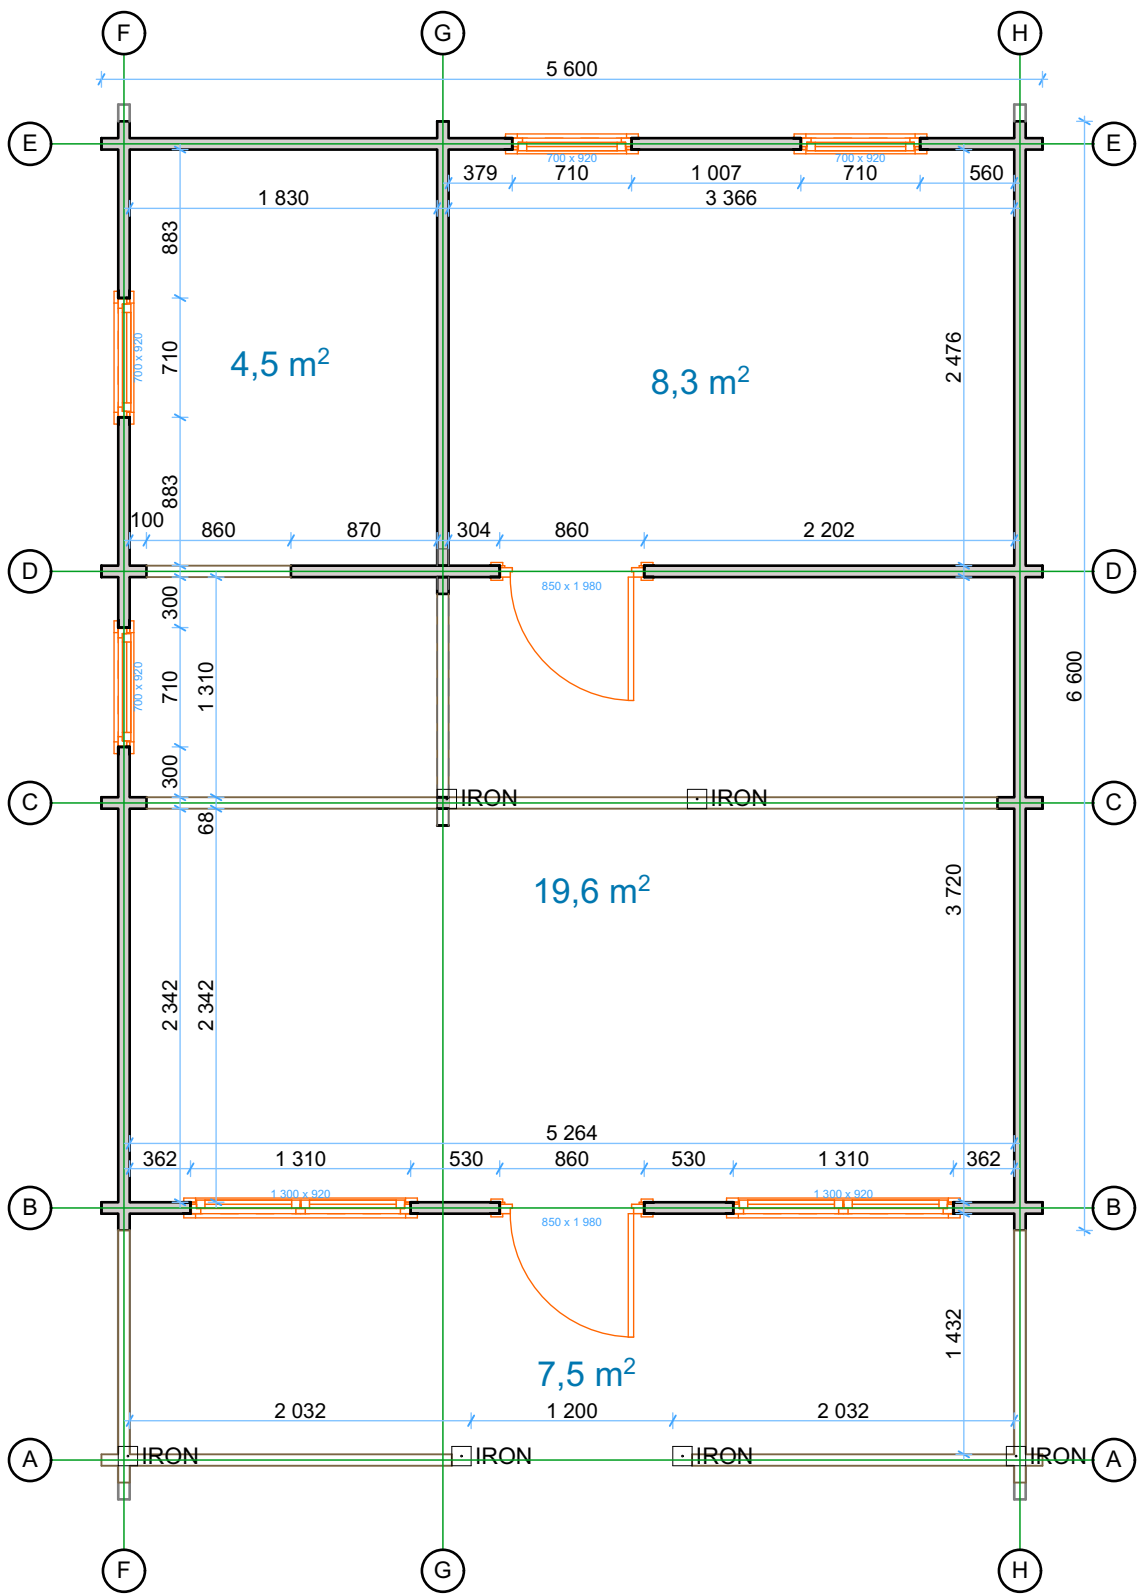

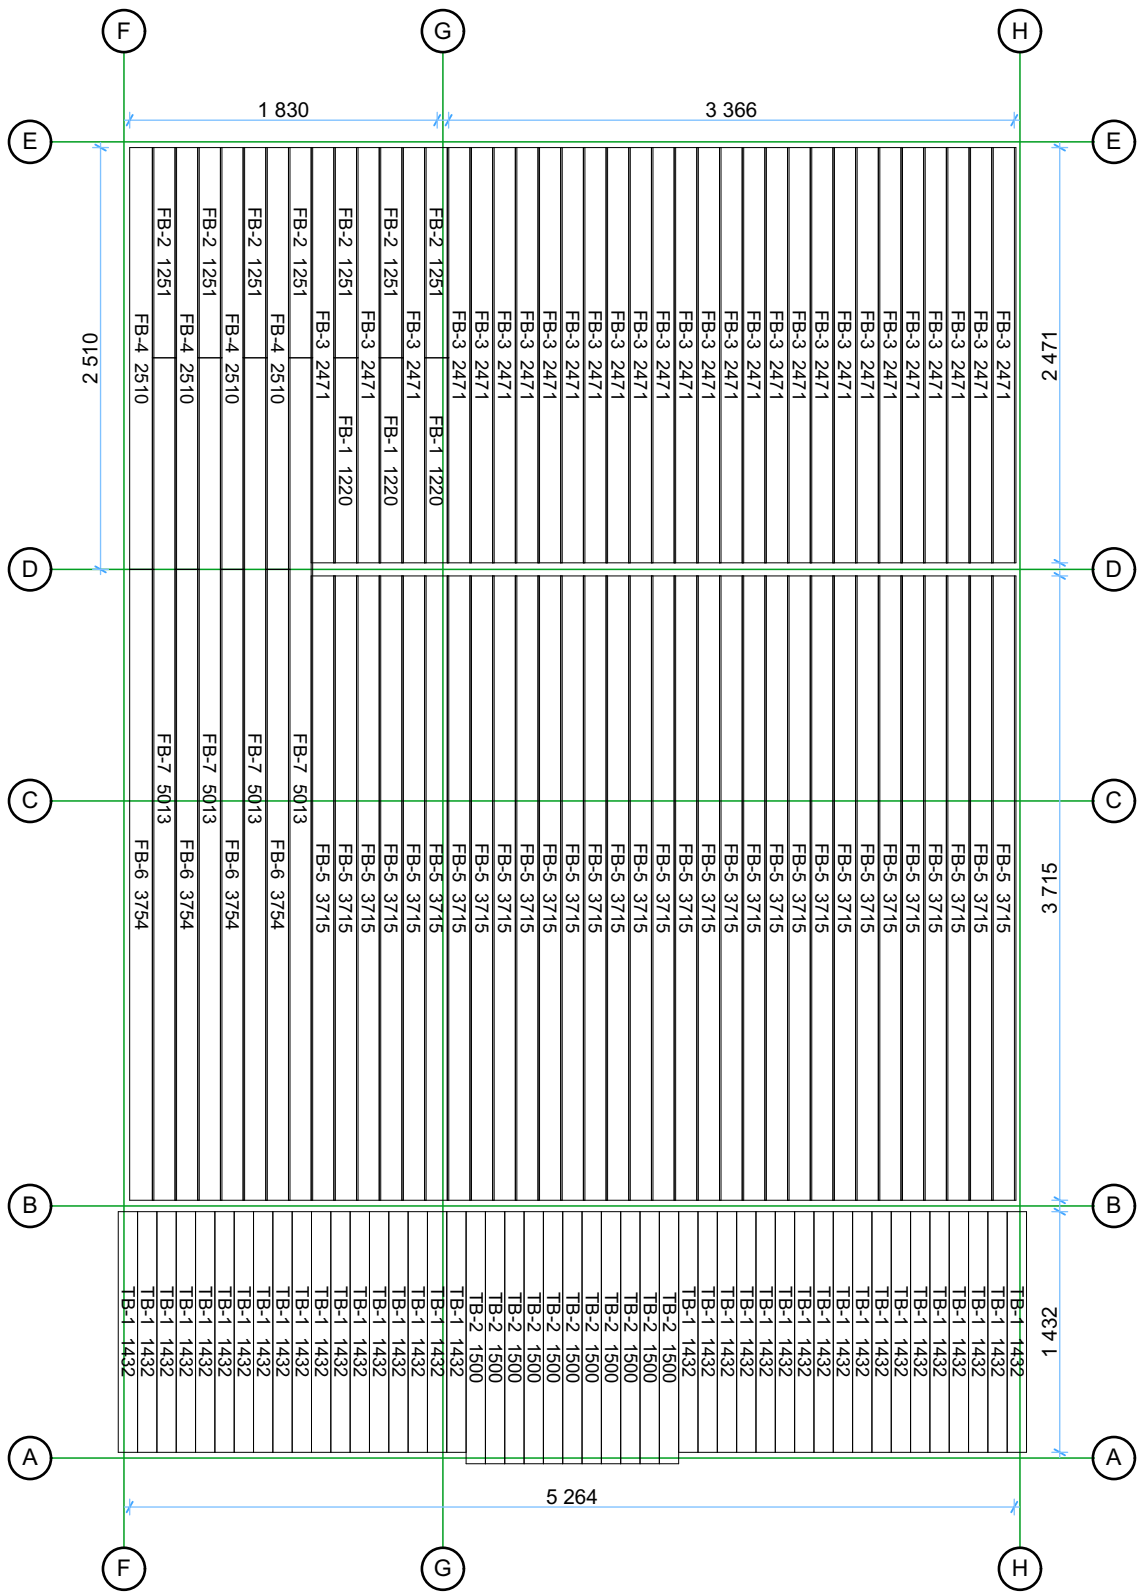

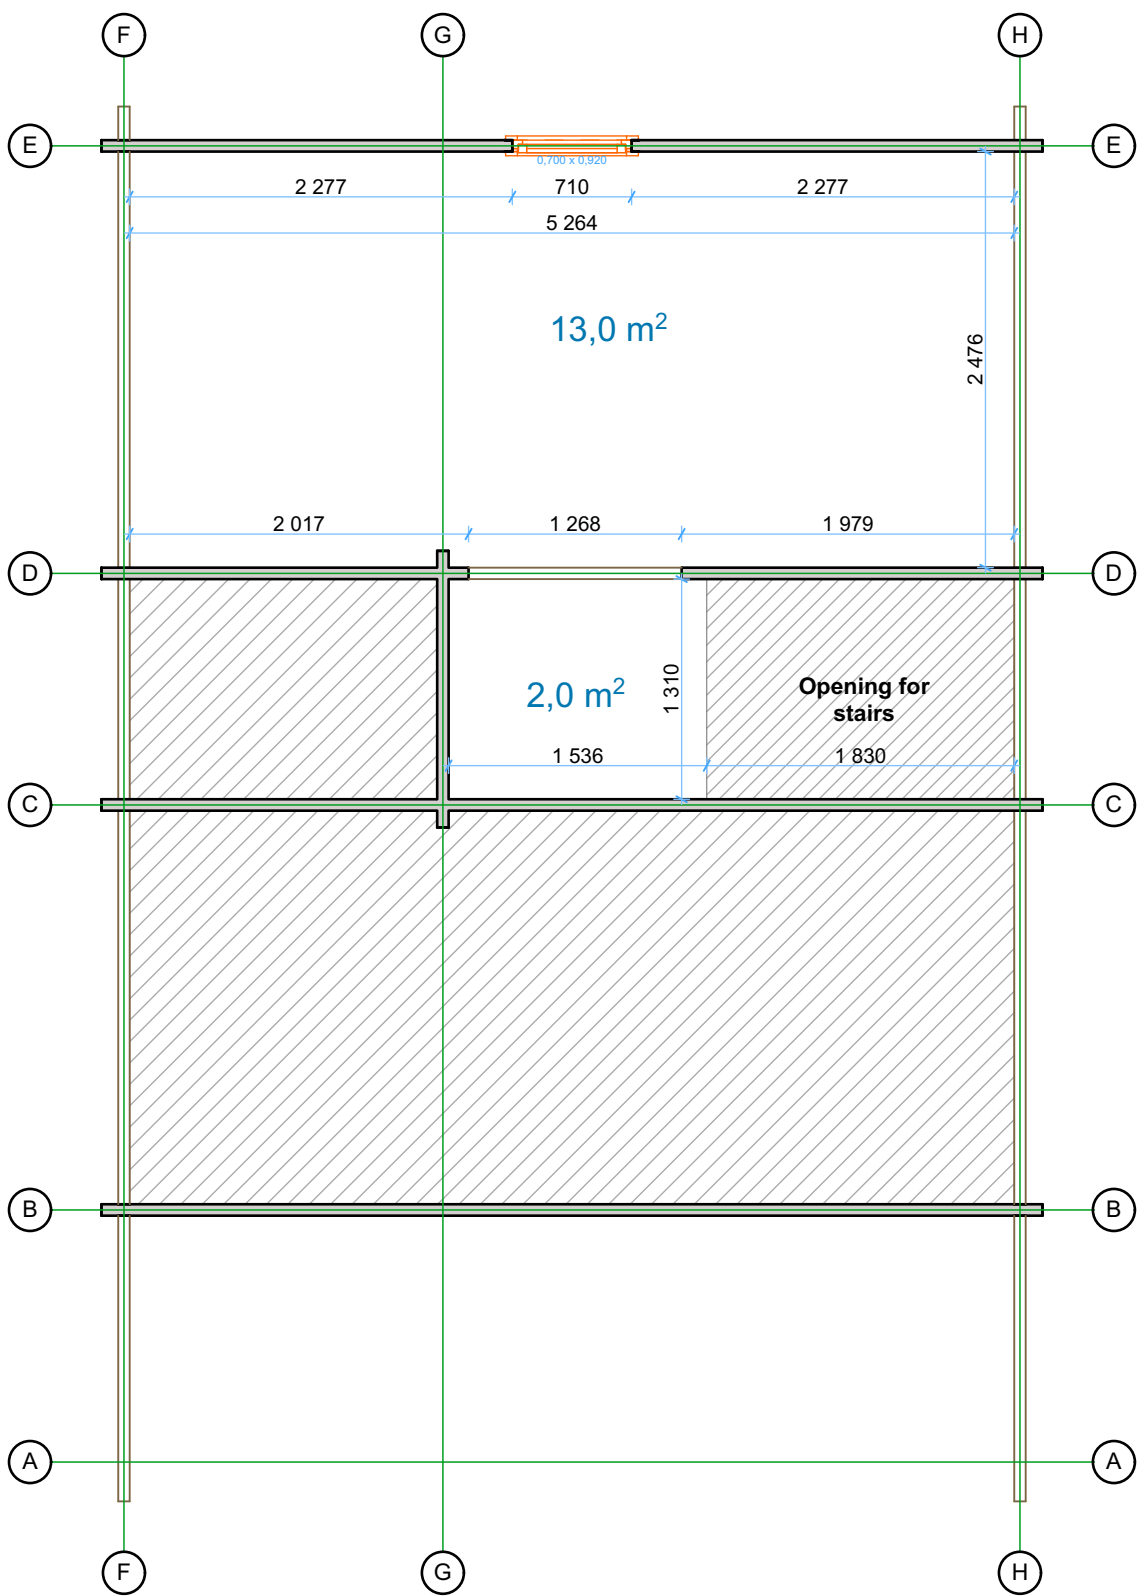


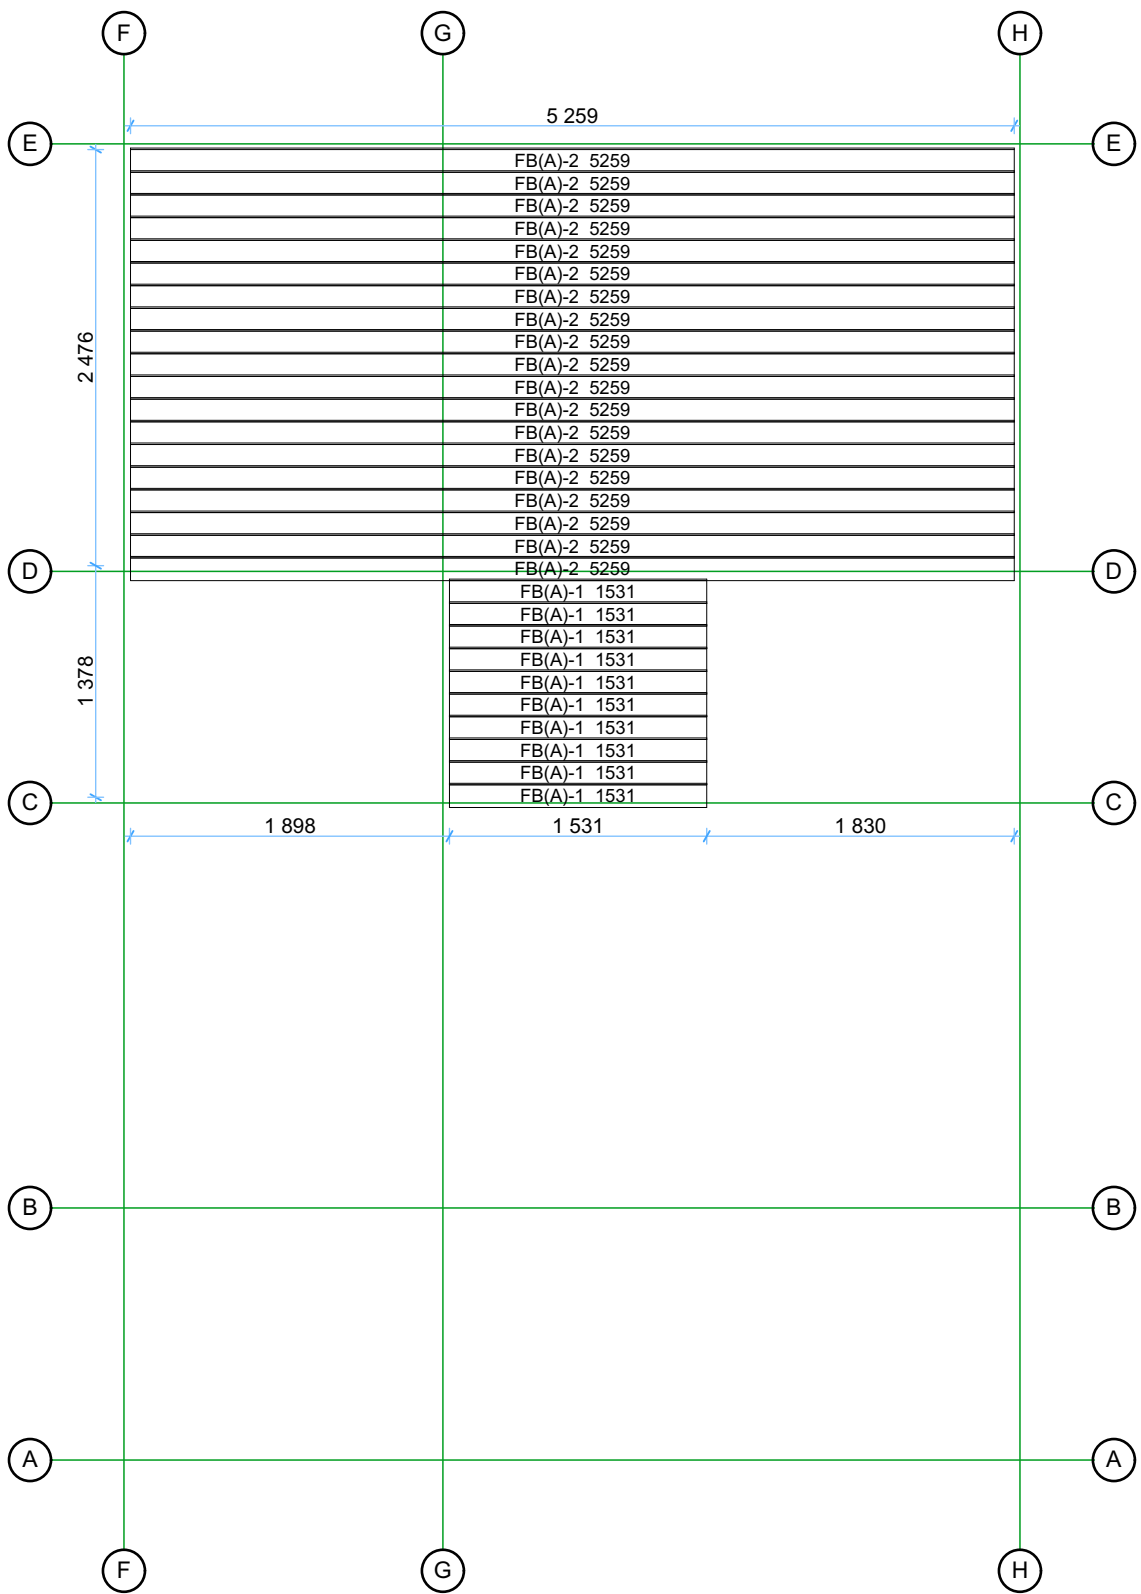

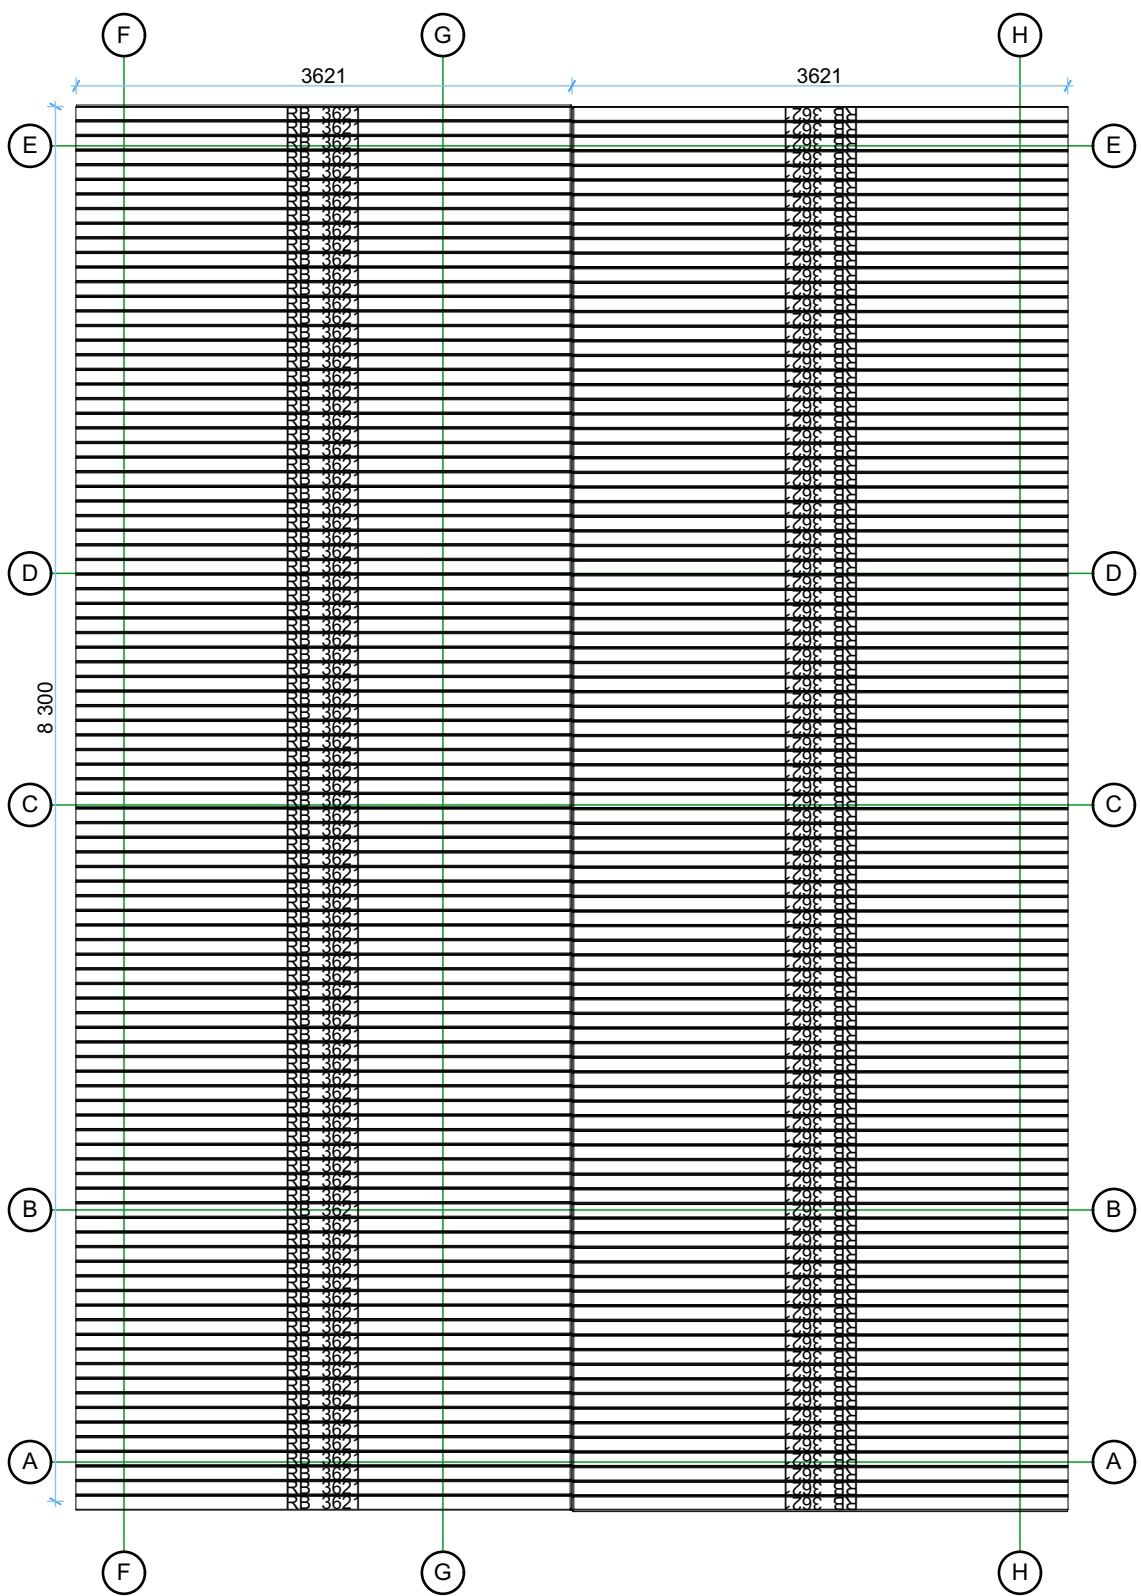


Thickness:	Project name:	Project ID:	Year:	Page:
68	Max	5,6x6,6	2024	7

Walls and beams positions

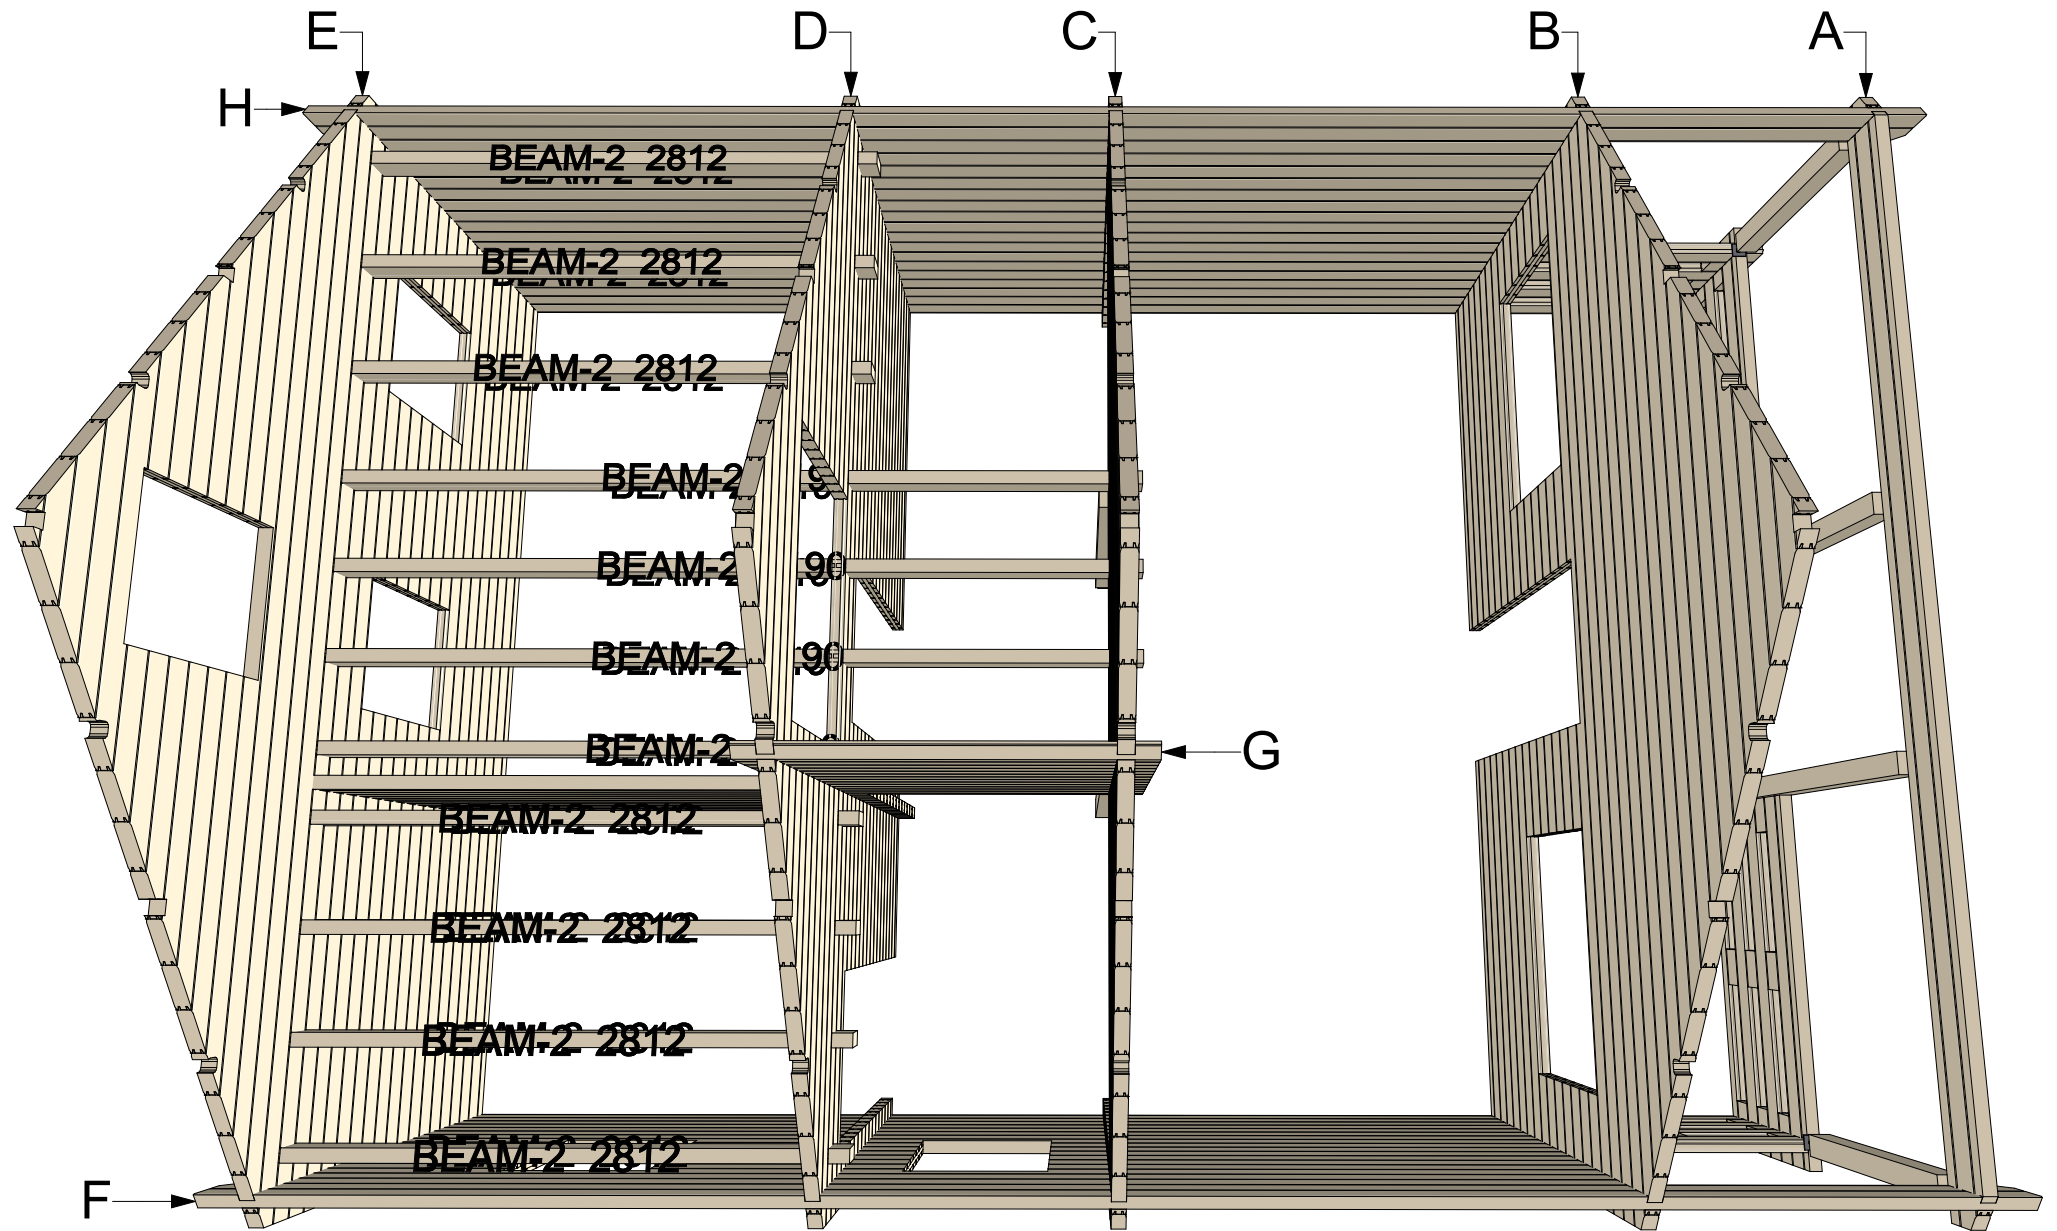

Thickness:	Project name:	Project ID:	Year:	Page:
68	Max	5,6x6,6	2024	8


Walls and purlins positions

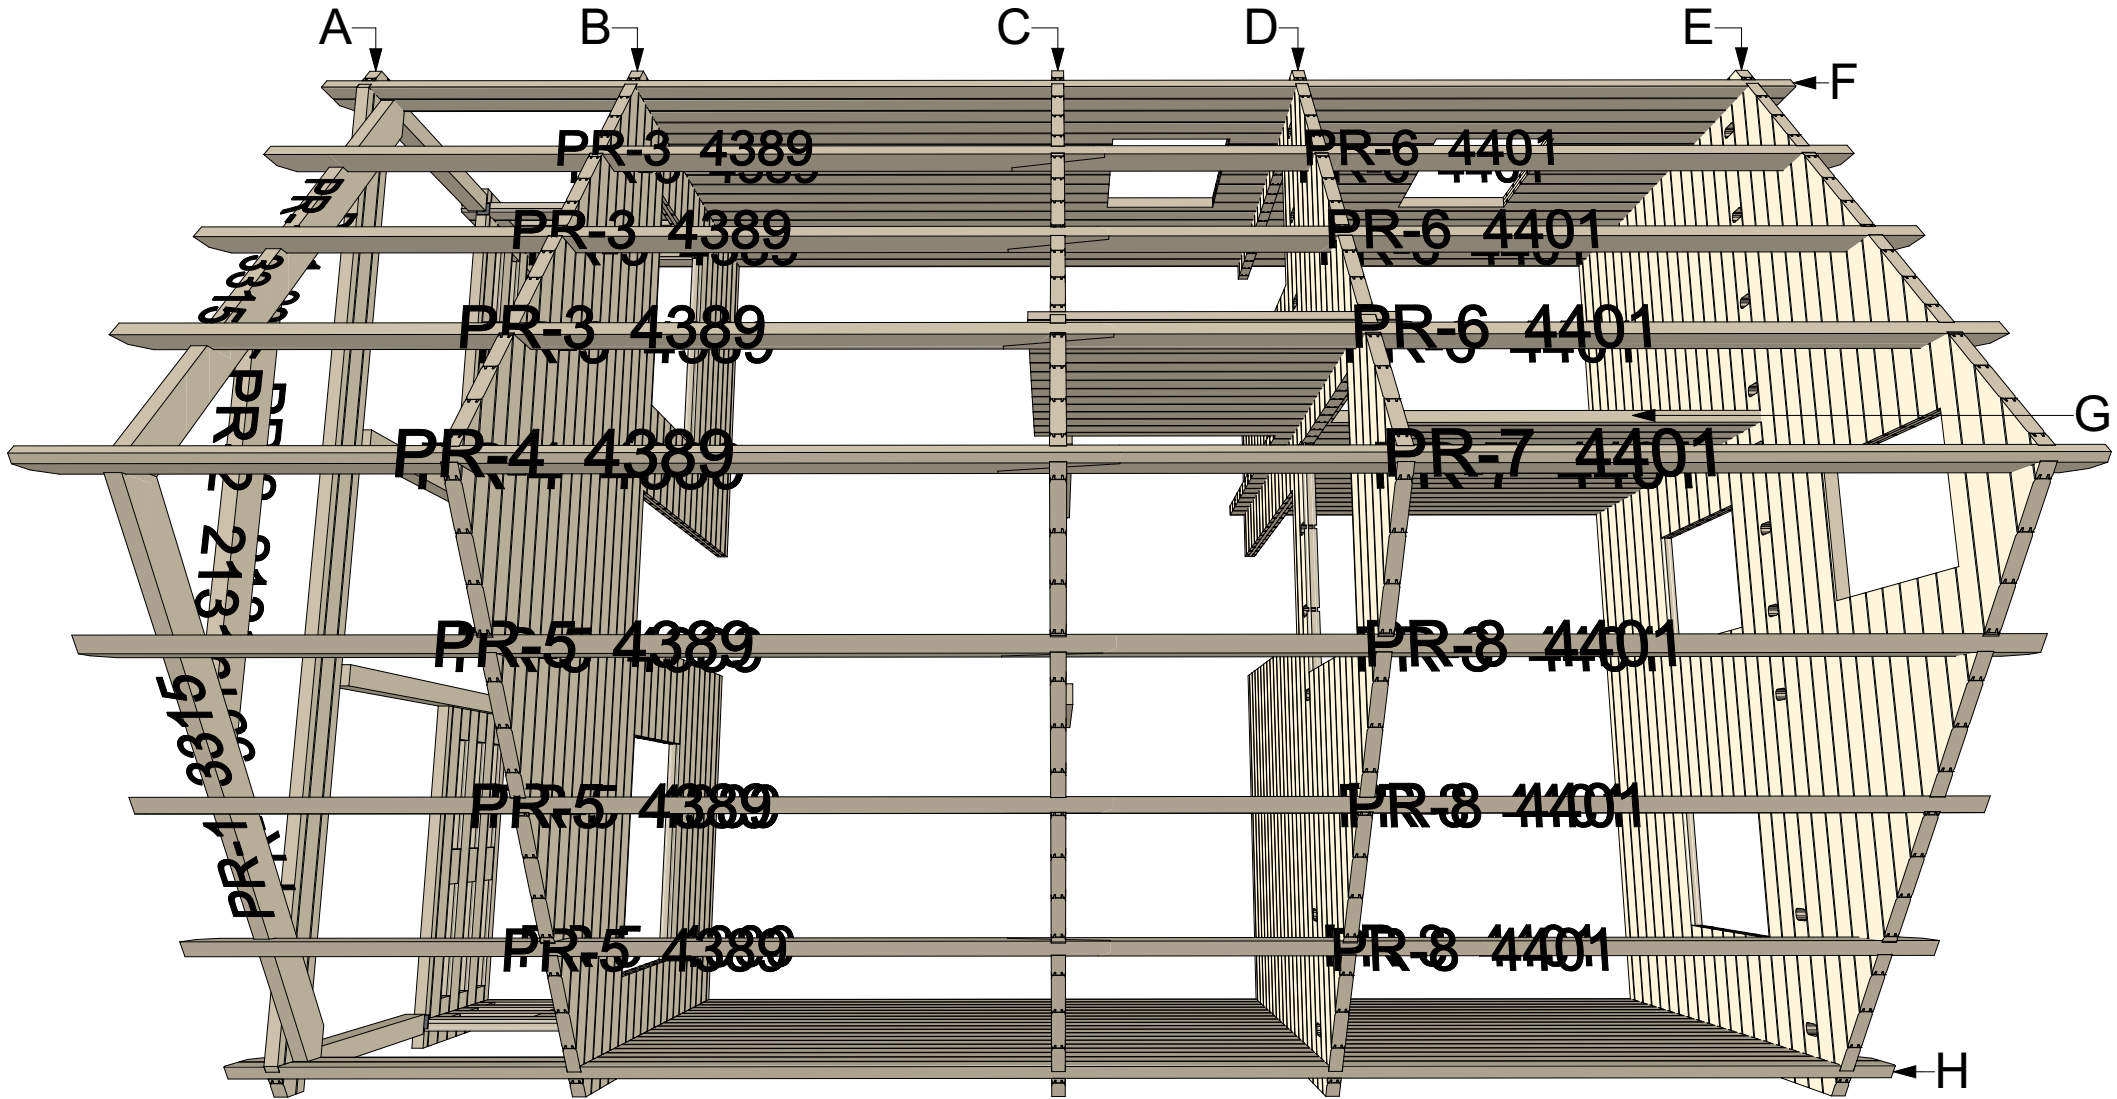

Thickness:	Project name:	Project ID:	Year:	Page:
68	Max	5,6x6,6	2024	9


Wall A

1:50

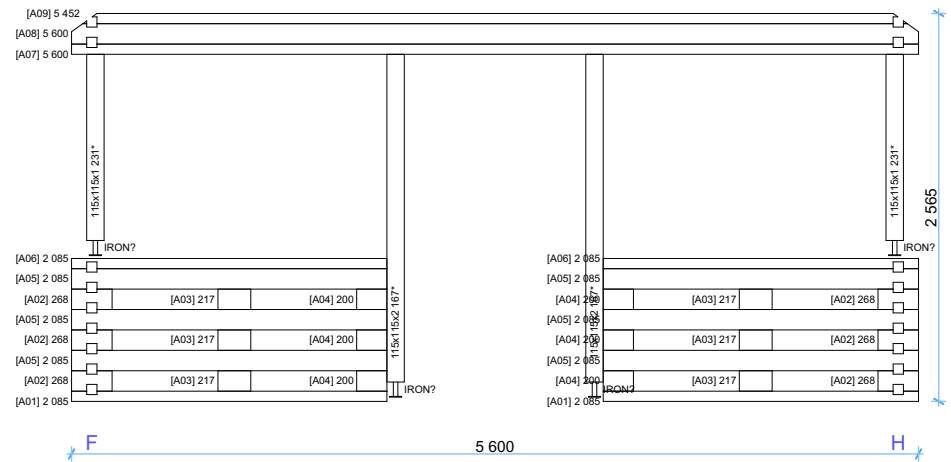


Wall B

1:50

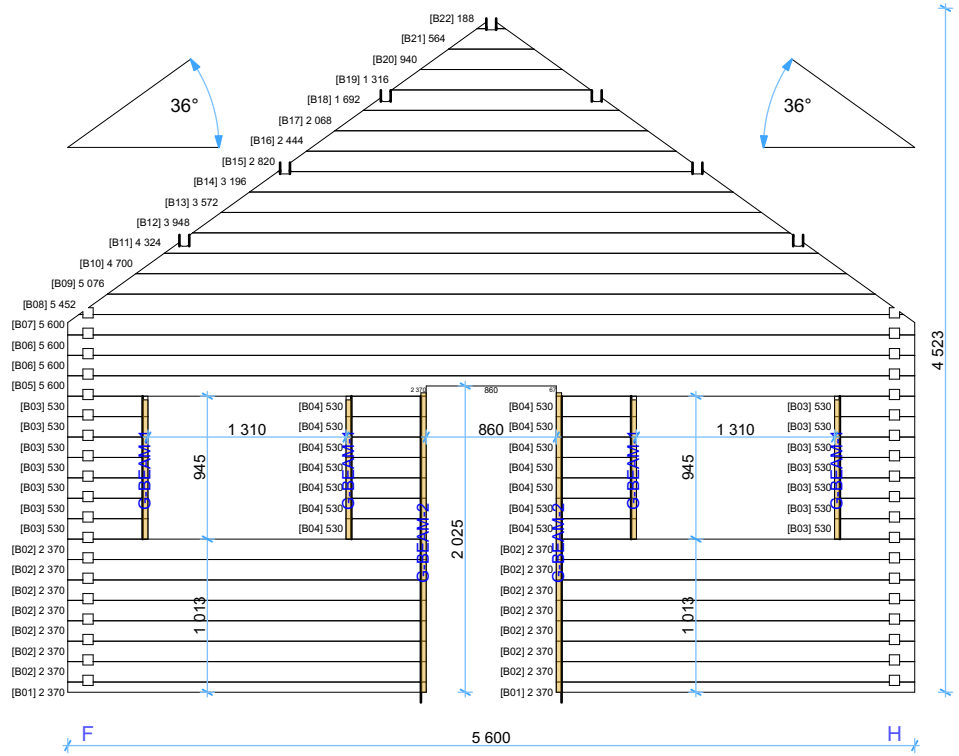

Wall C



1:50

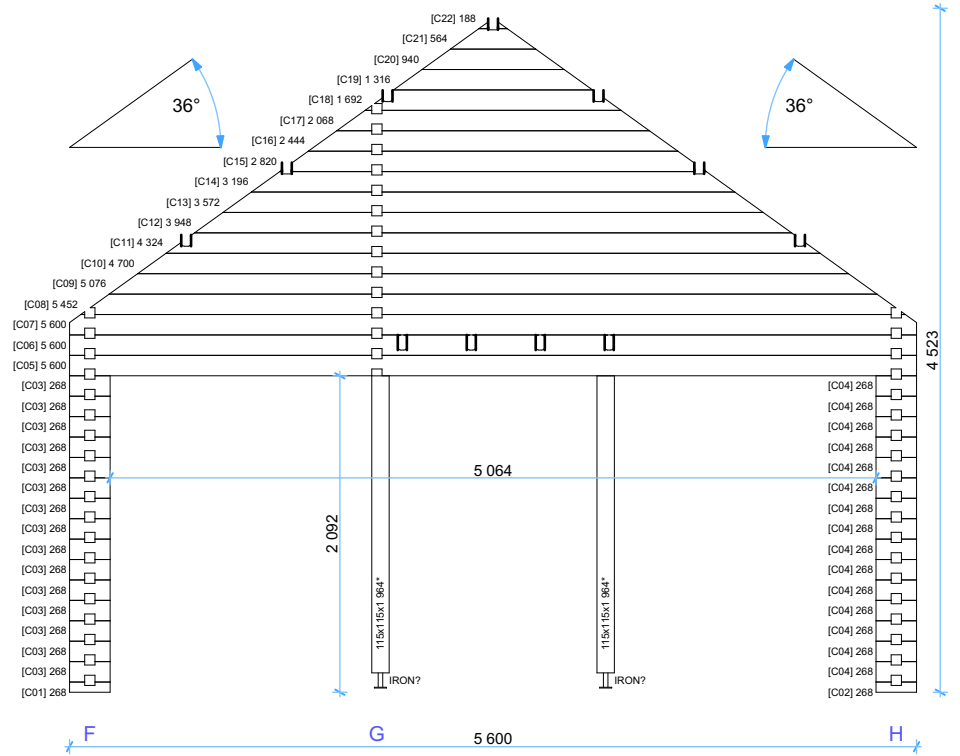

Thickness:	Project name:	Project ID:	Year:	Page:
68	Max	5,6x6,6	2024	10

Wall D1:50


Wall E1:50

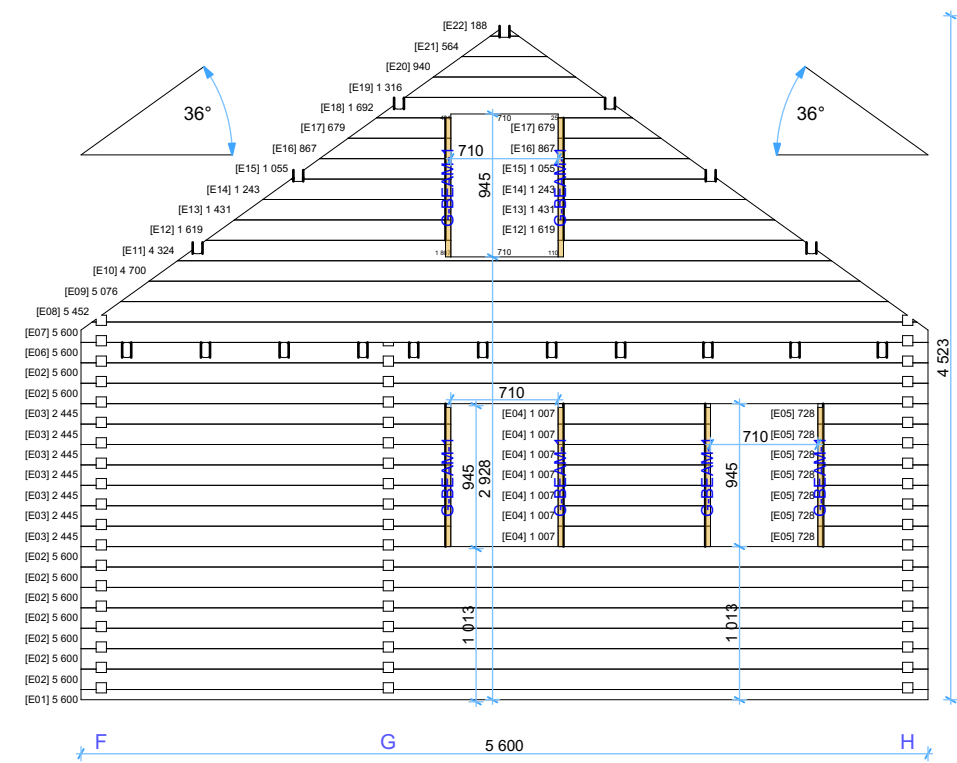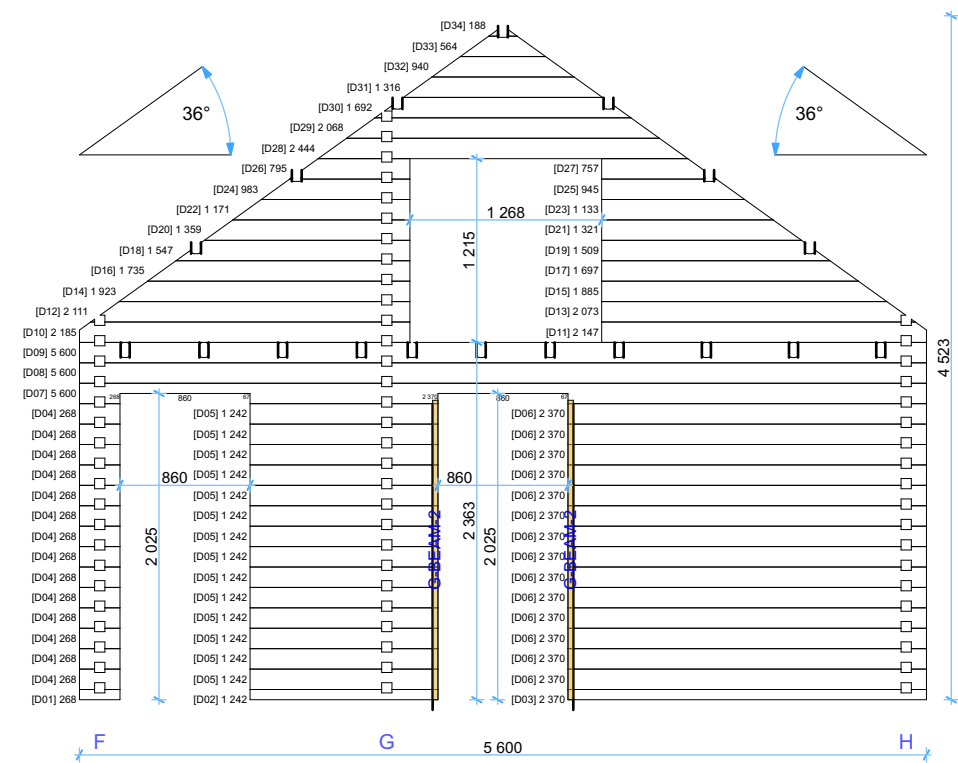

Thickness:	Project name:	Project ID:	Year:	Page:
68	Max	5,6x6,6	2024	11


Wall F

1:50

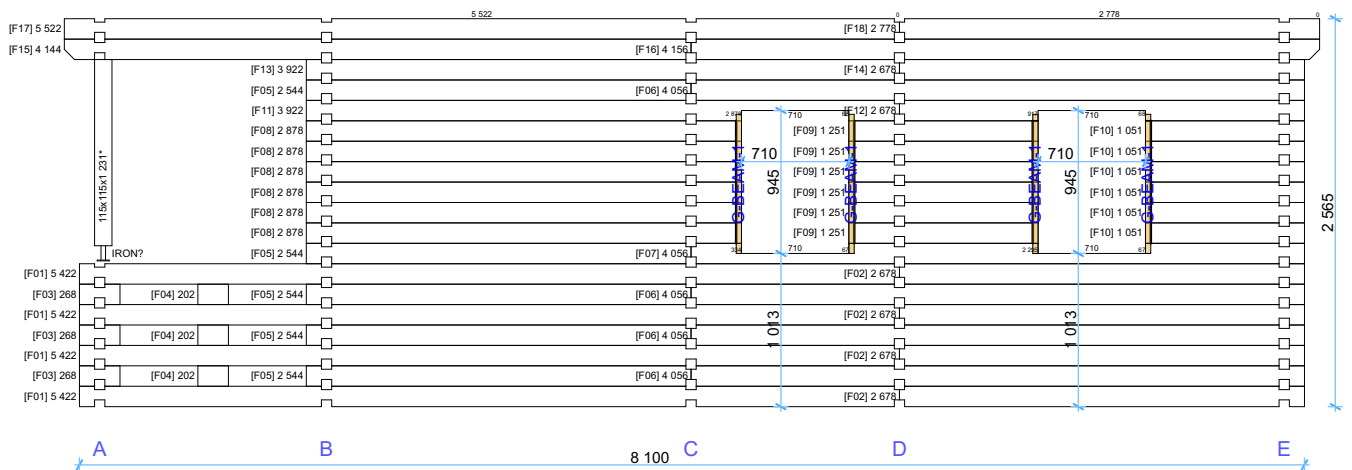


Wall G

1:50

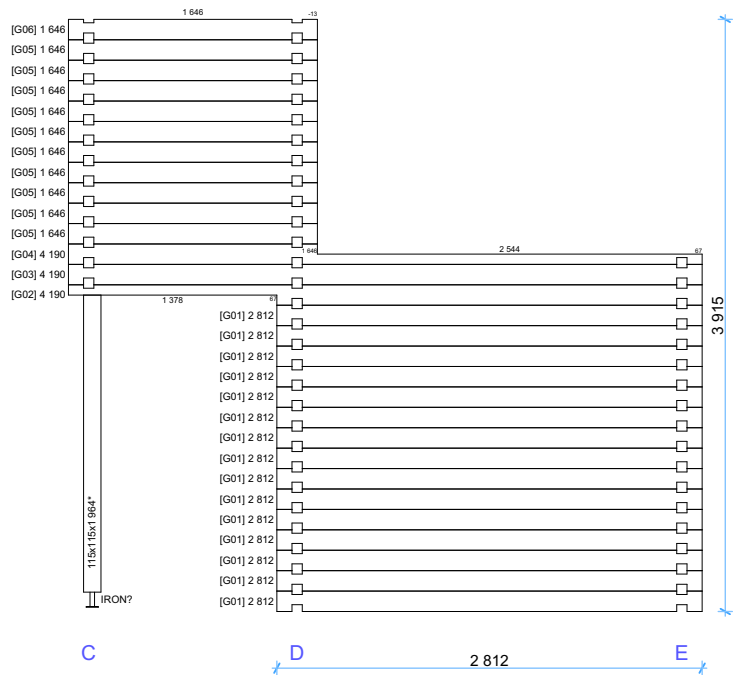




Wall H

1:50

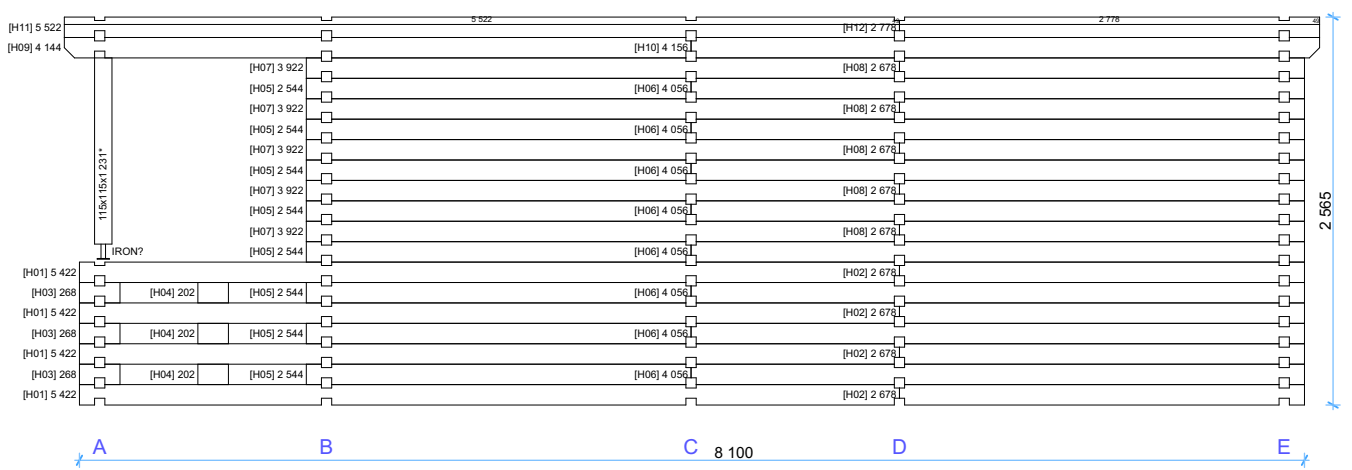

Thickness:	Project name:	Project ID:	Year:	Page:
68	Max	5,6x6,6	2024	12

68mm Max 5,6x6,6 Windows and doors list

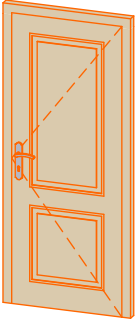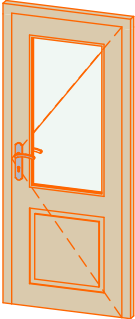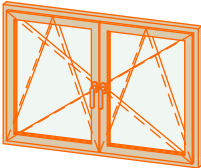Type-quality	Barcode	Wall Thickness	W x H Size	Orientation	Glazing	Quantity	3D Axonometry
Door - Premium	P19885-4	68	850×1 980	R	Full wood, no threshold (internal)	1	
Door - Premium	PP19885-2	68	850×1 980	R	50% glass, double glazed	1	
Window - Premium	PP92130	68	1 300×920		Double glazed	2	
Window - Premium	PP9270	68	700×920	L	Double glazed	2	
Window - Premium	PP9270	68	700×920	R	Double glazed	3	