





68 Gustav B 6x8




Thickness:	Project name:	Project ID:	Year:	Page:
68	Gustav B 6x8		2022	2

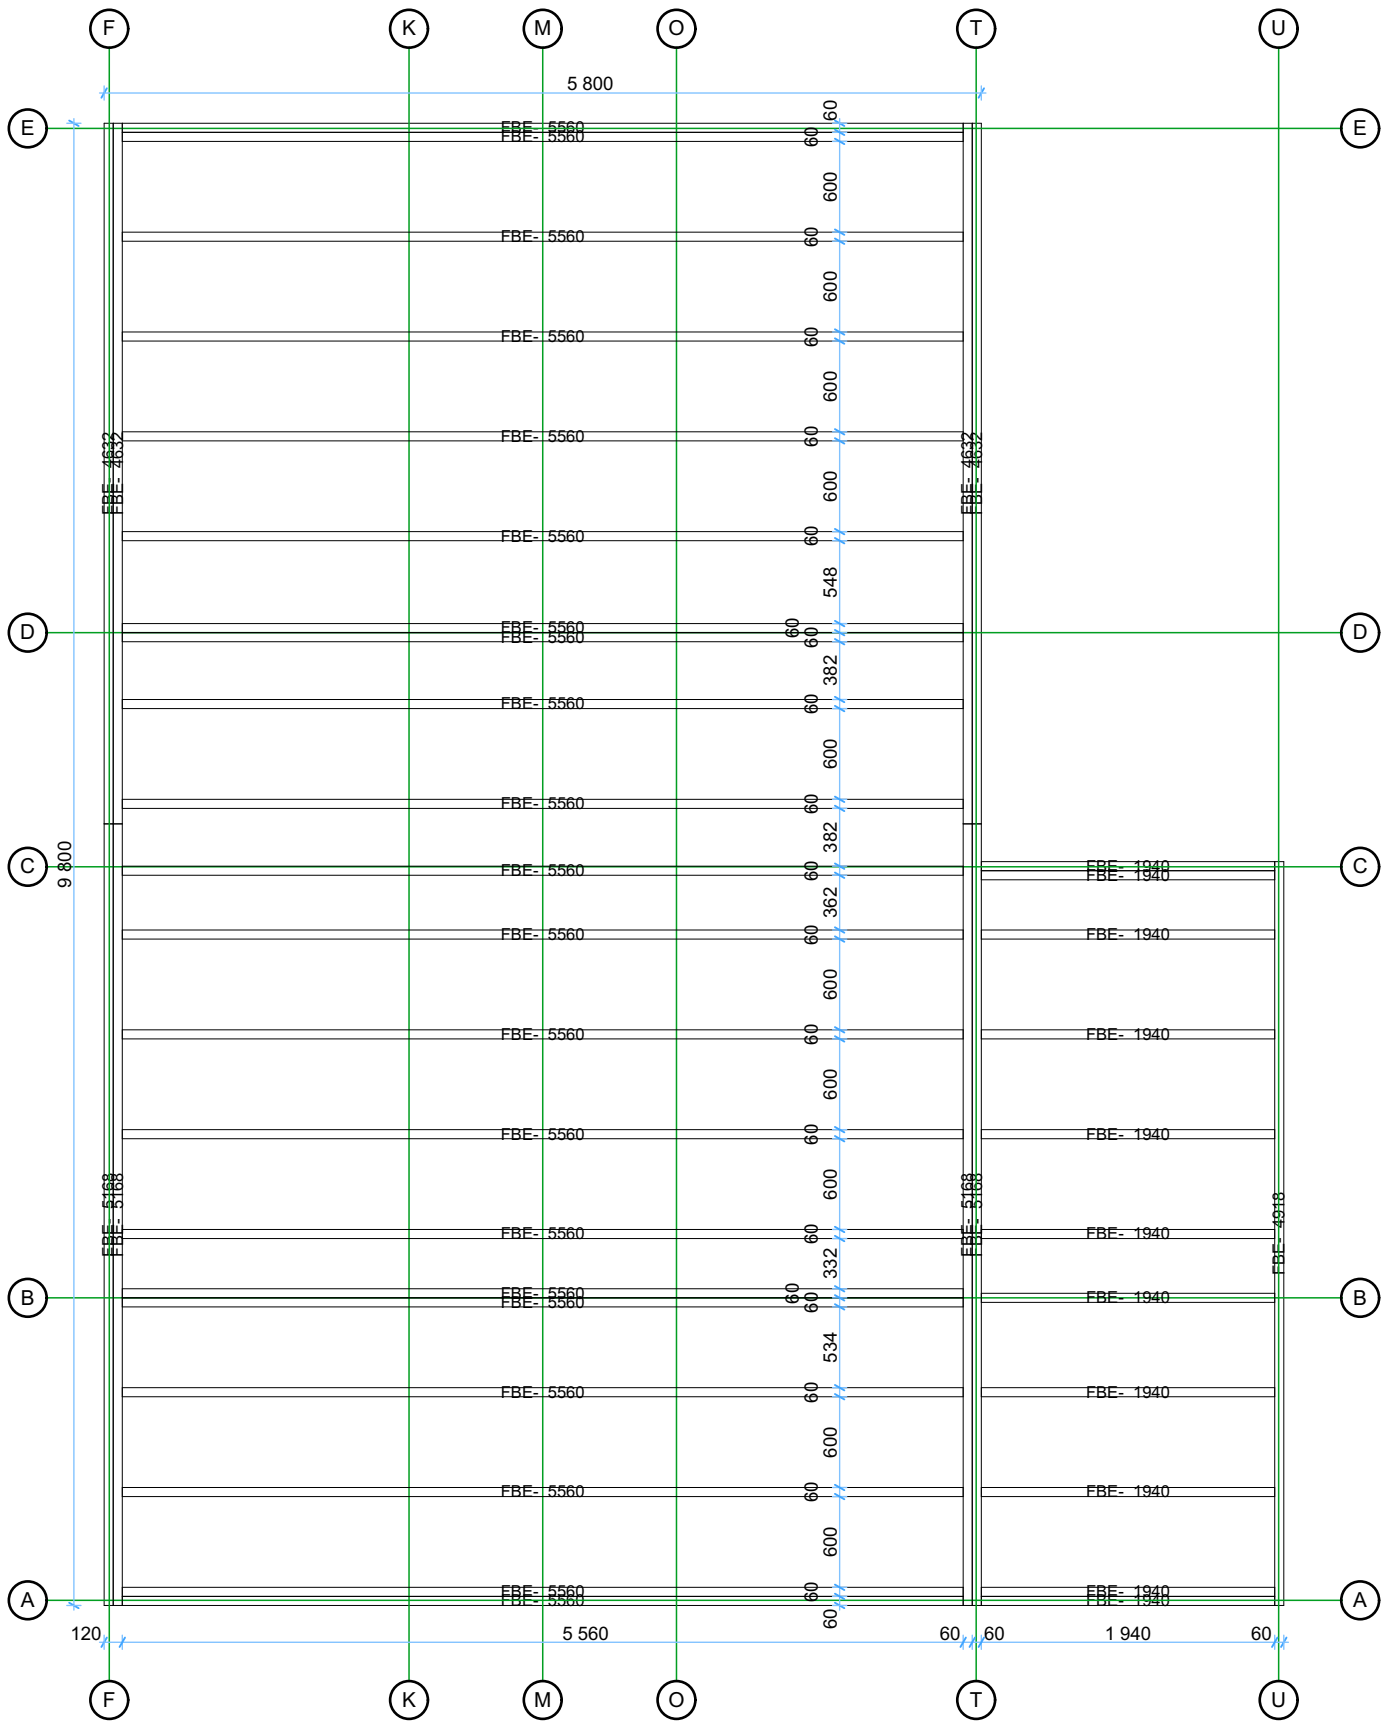

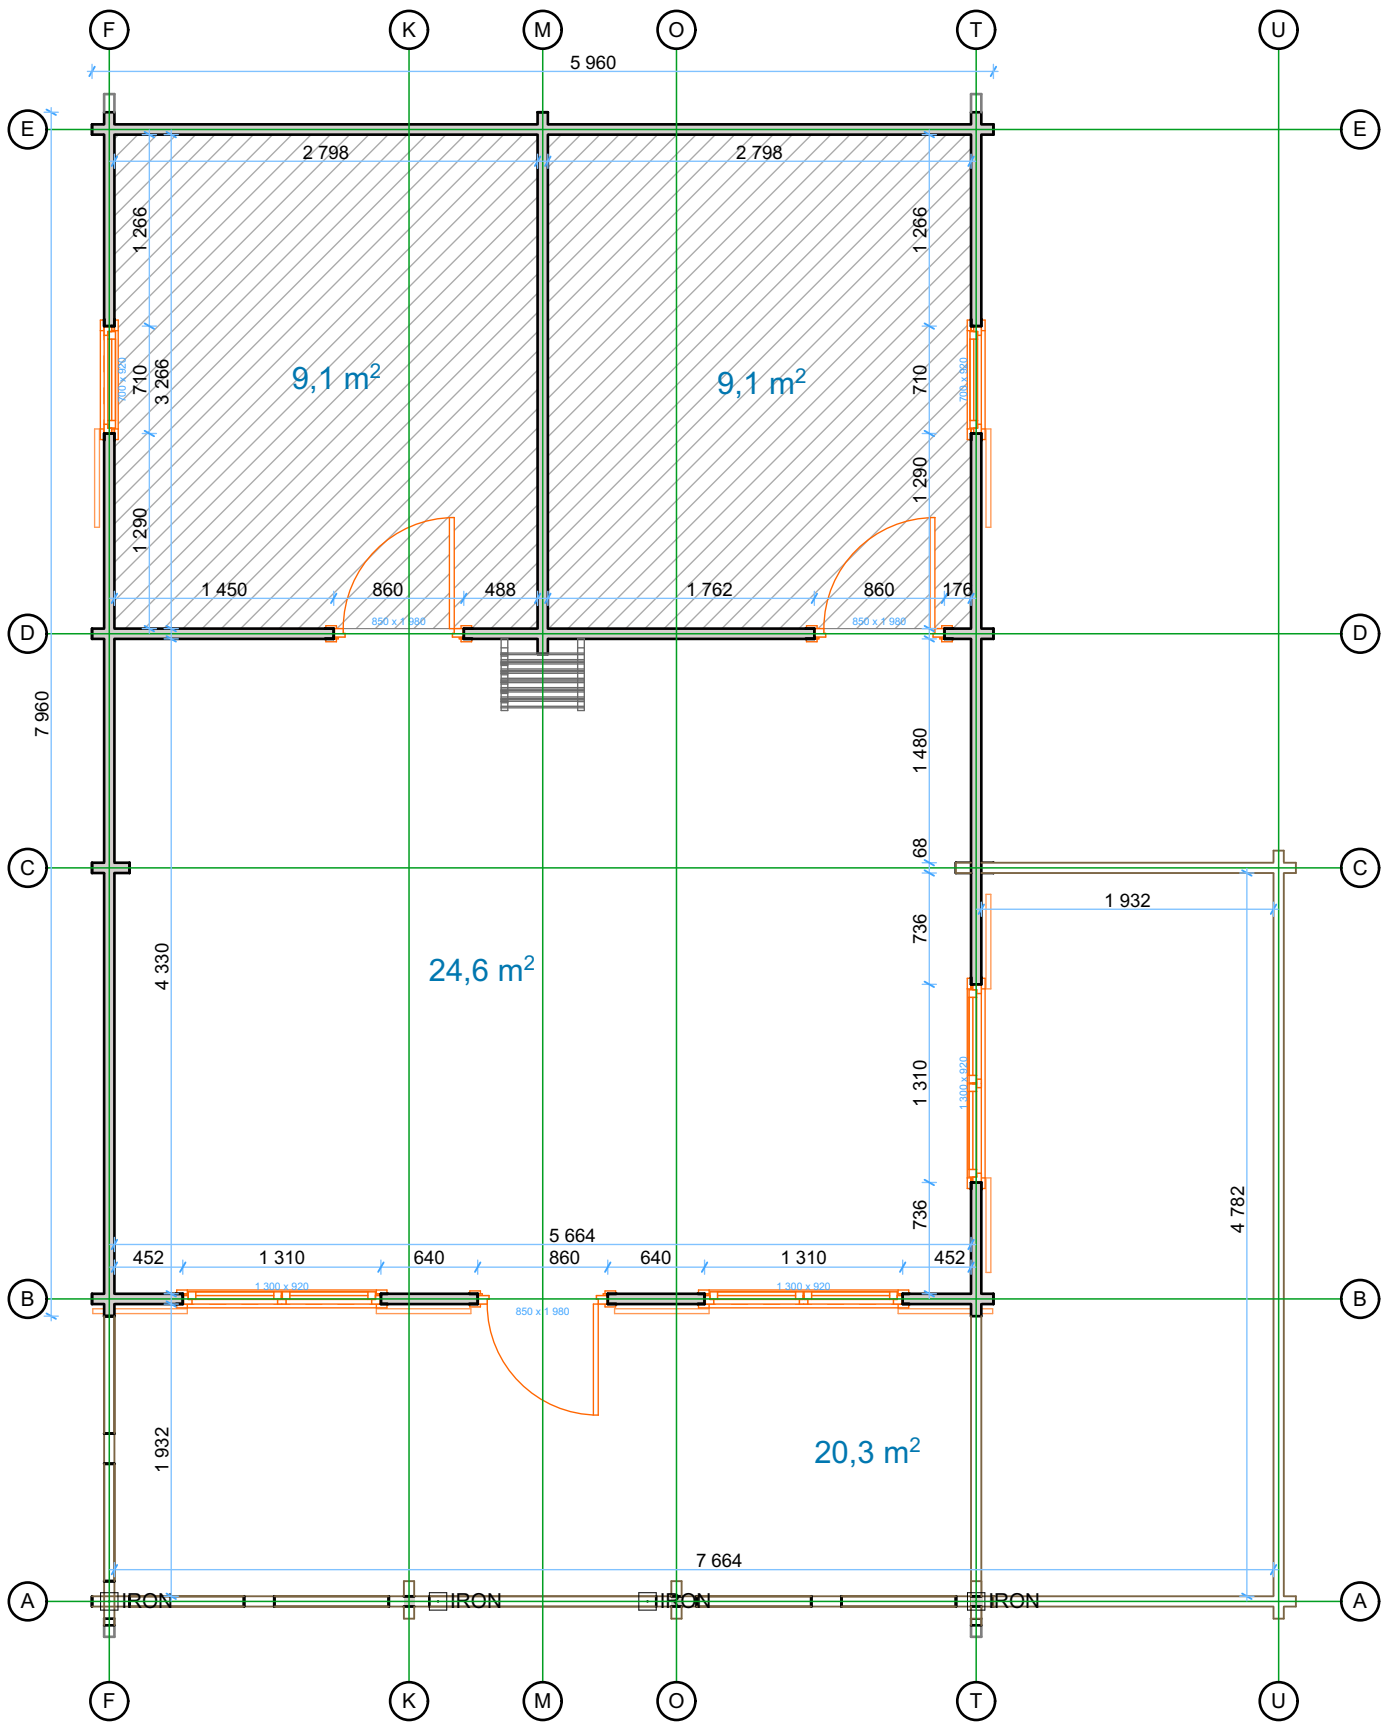


Front Elevation

1:50

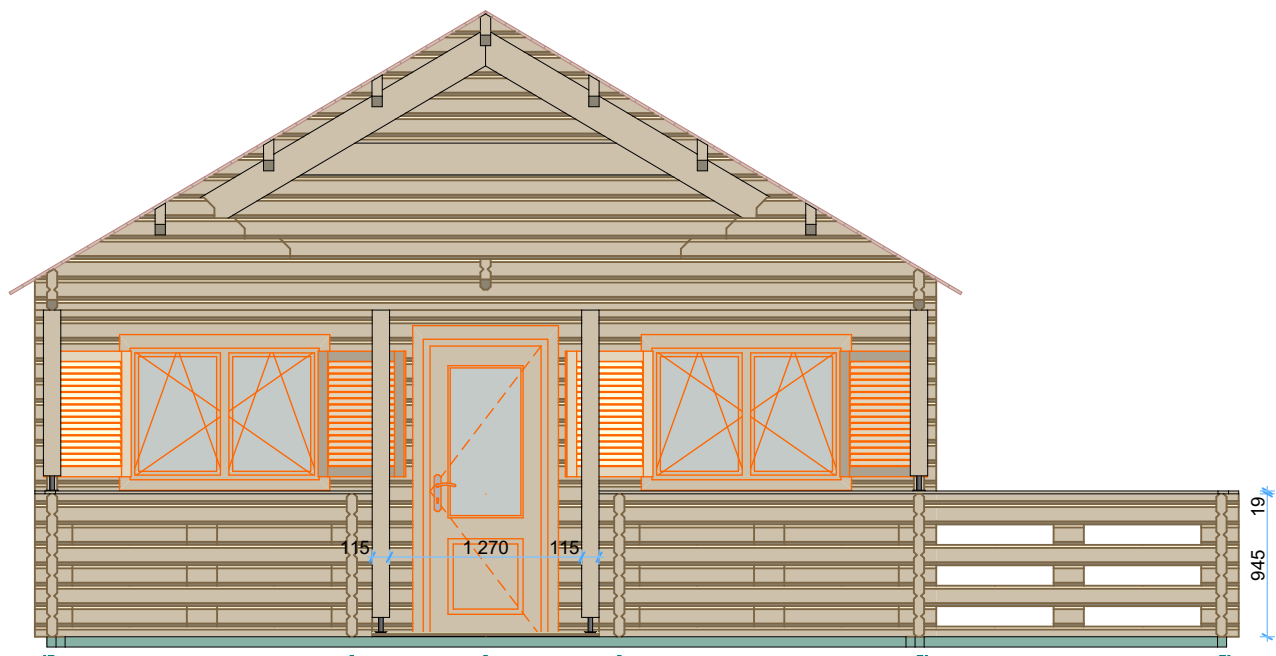

Back Elevation


1:50

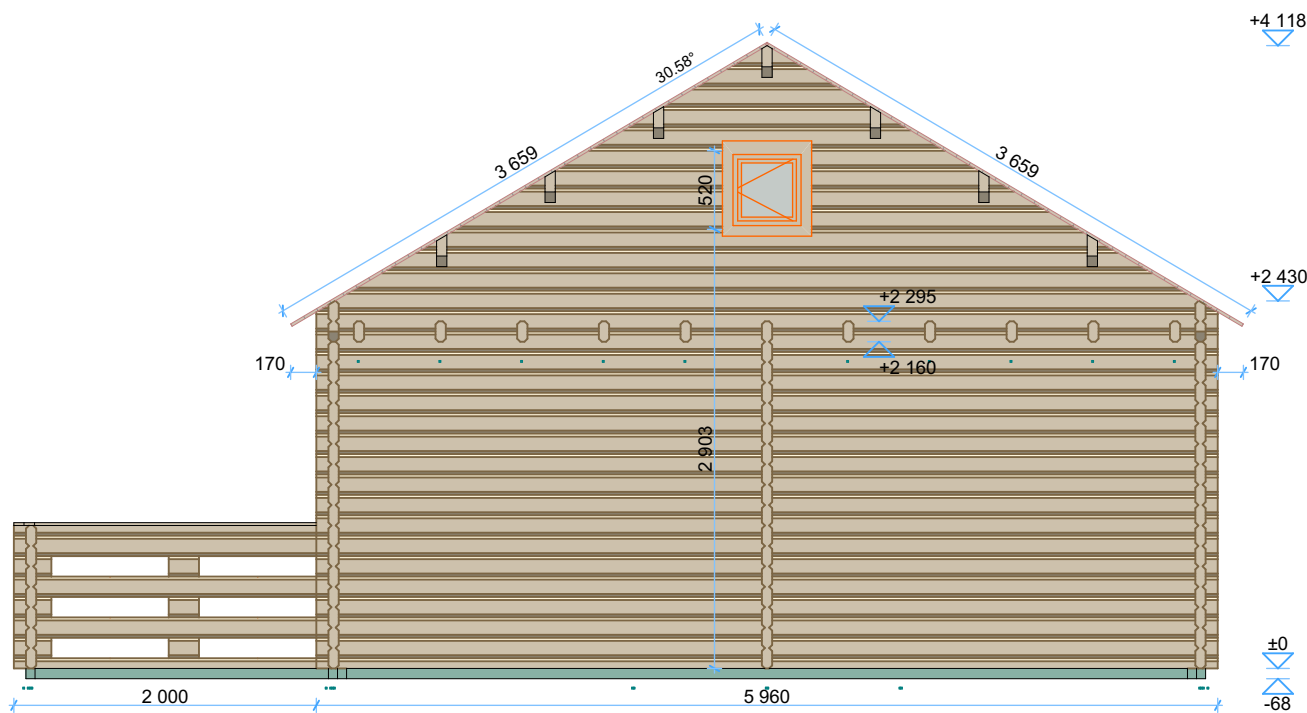

Thickness:	Project name:	Project ID:	Year:	Page:
68	Gustav B 6x8		2022	5

Left Elevation


1:50

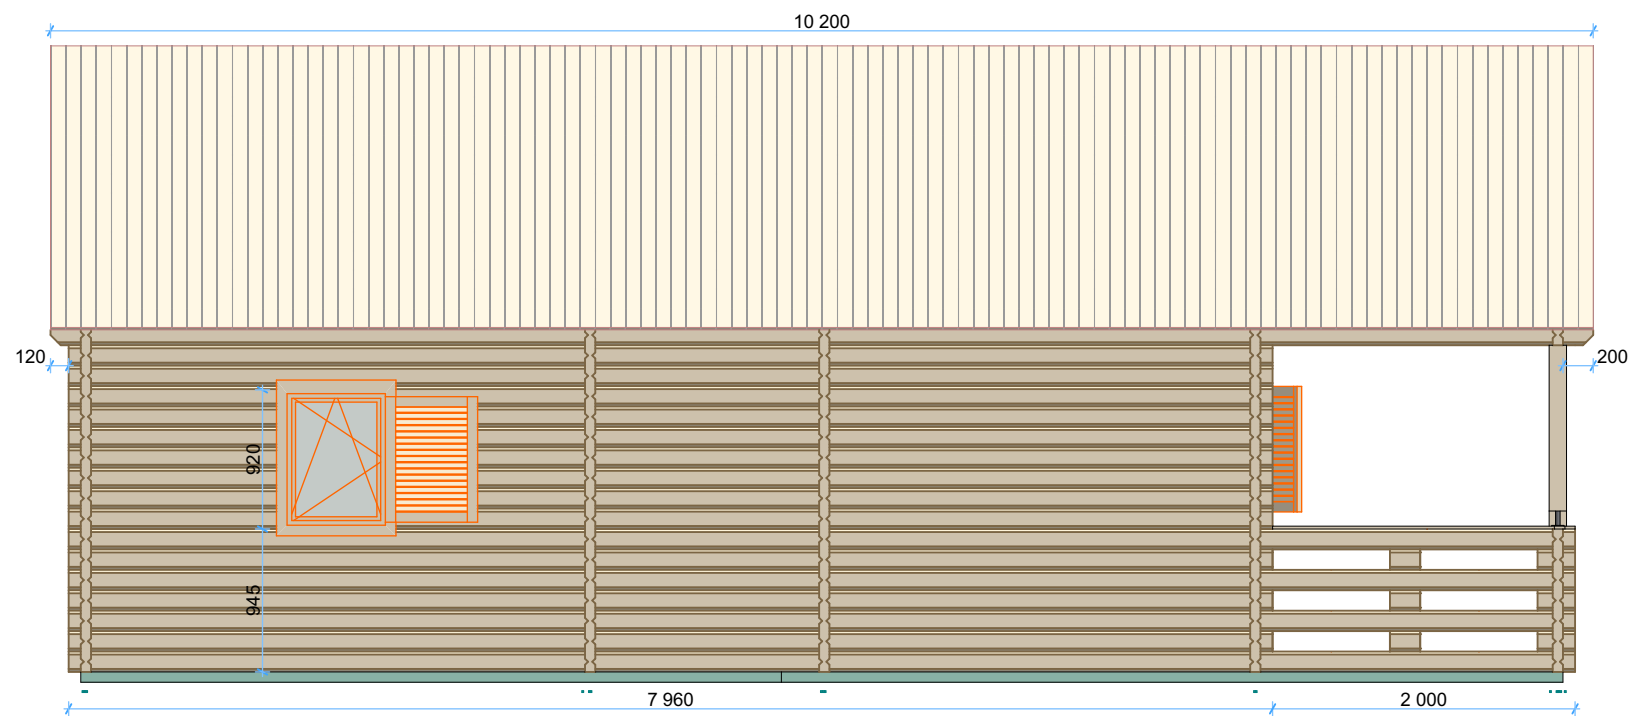

Thickness:	Project name:	Project ID:	Year:	Page:
68	Gustav B 6x8		2022	6





Right Elevation

1:50

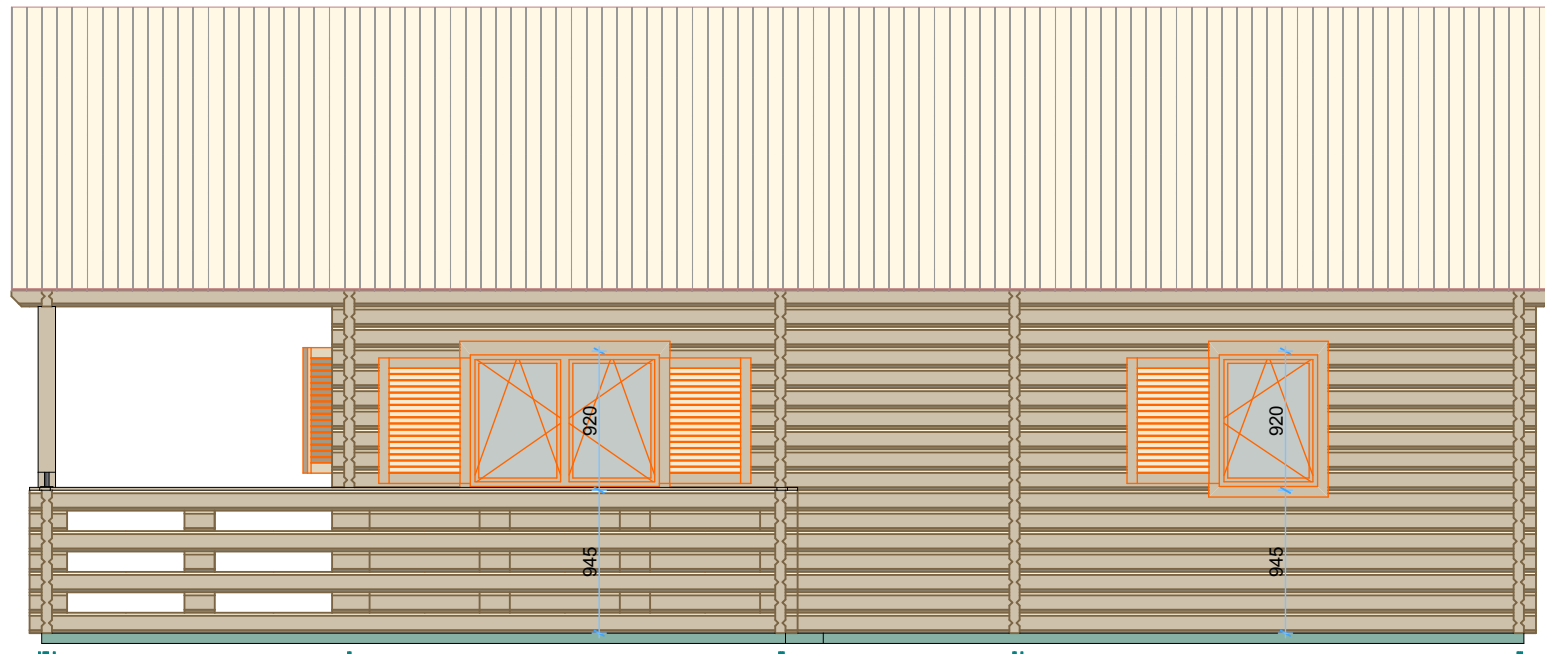

Thickness:	Project name:	Project ID:	Year:	Page:
68	Gustav B 6x8		2022	7

68mm Gustav B 6x8 Windows and doors list

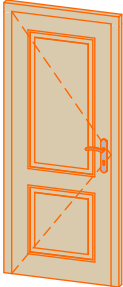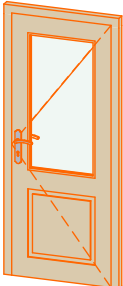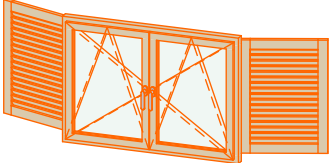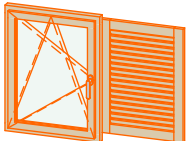Type-quality	Barcode	Wall Thickness	W x H Size	Orientation	Glazing	Quantity	3D Axonometry
Door - Premium	P19885-4	68	850×1 980	L	Full wood, no threshold (internal)	2	
Door - Premium	PP19885-2	68	850×1 980	R	50% glass, double glazed	1	
Window - Premium	PP5250	68	500×520	L	Double glazed	1	
Window - Premium	PP92130S HUT	68	1 300×920		Double glazed, +shutter kit	3	
Window - Premium	PP9270SH UT	68	700×920	L	Double glazed, +shutter kit	1	
Window - Premium	PP9270SH UT	68	700×920	R	Double glazed, +shutter kit	1	