


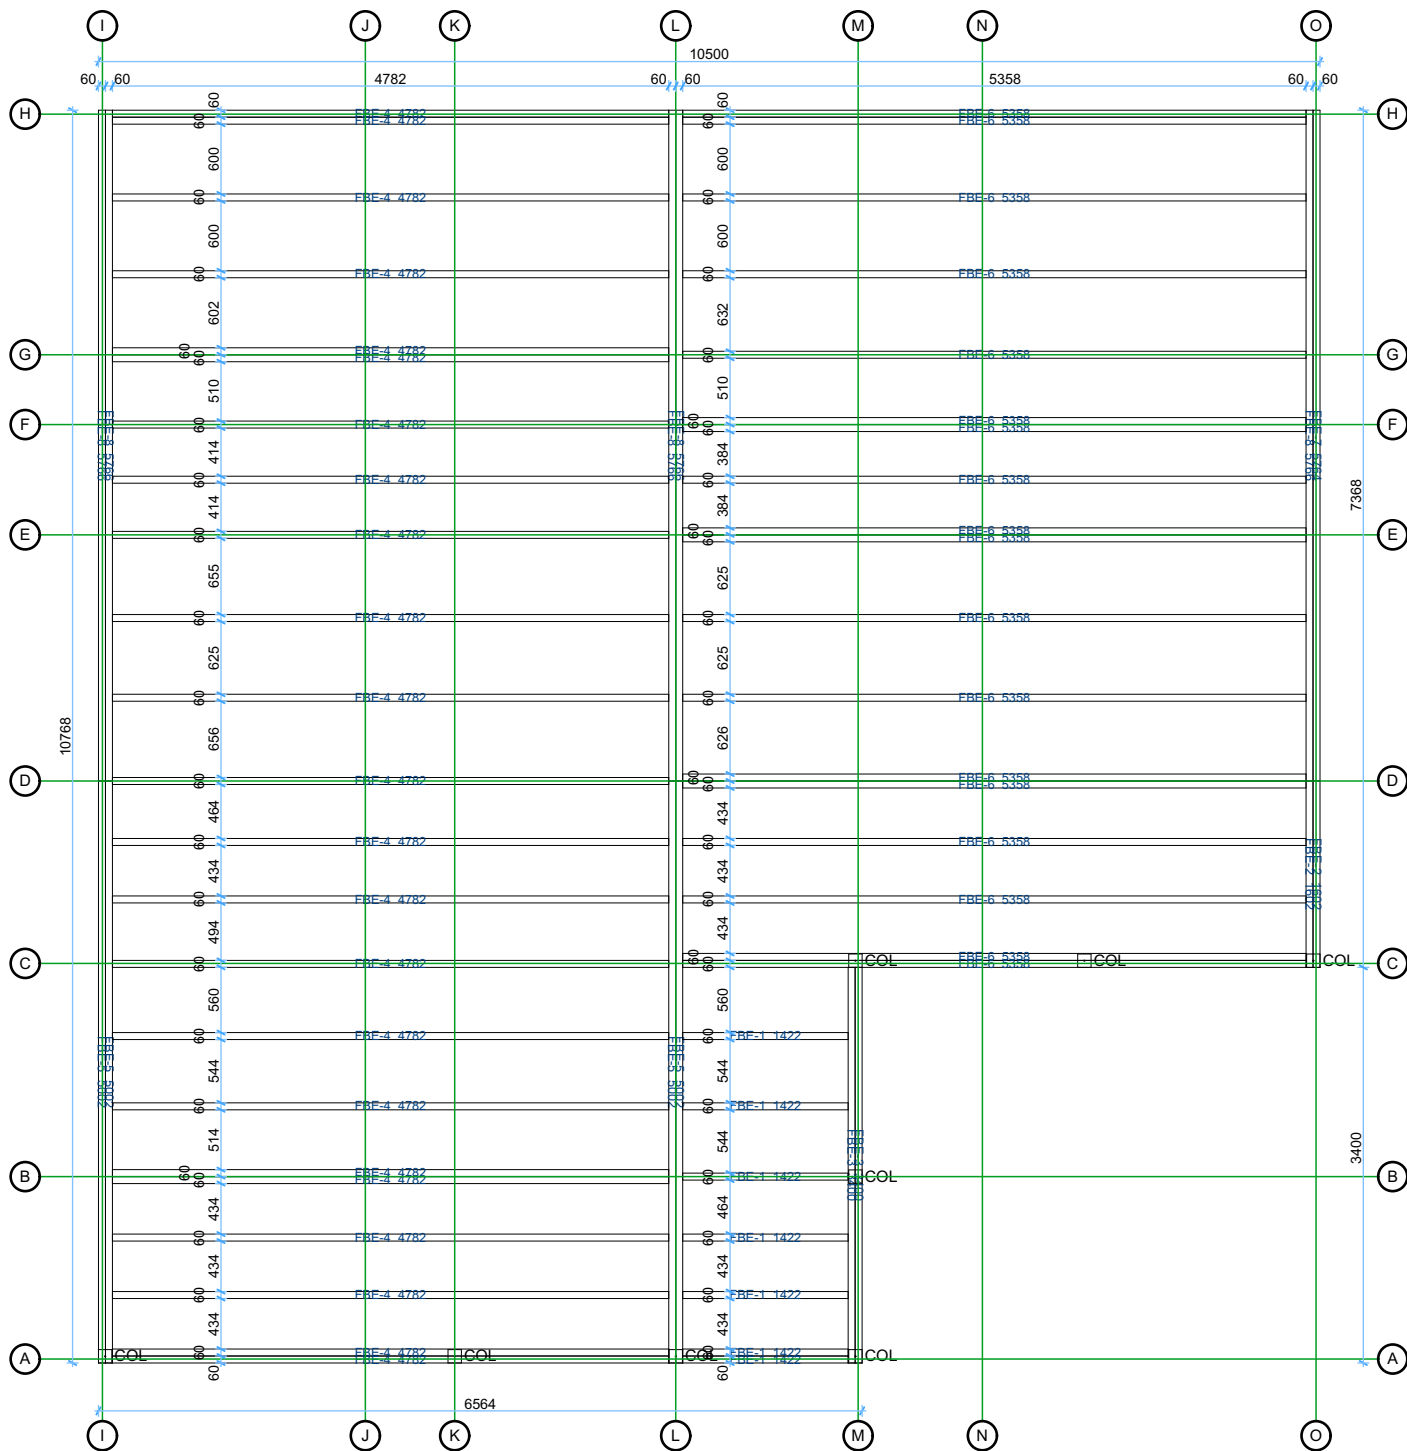

68 Leon 9,4x10,7

Floor bearers plan


1:65



Thickness:	Project name:	Project ID:	Year:	Page:
68	Leon 9,4x10,7		2024	2

Ground floor plan


1:65

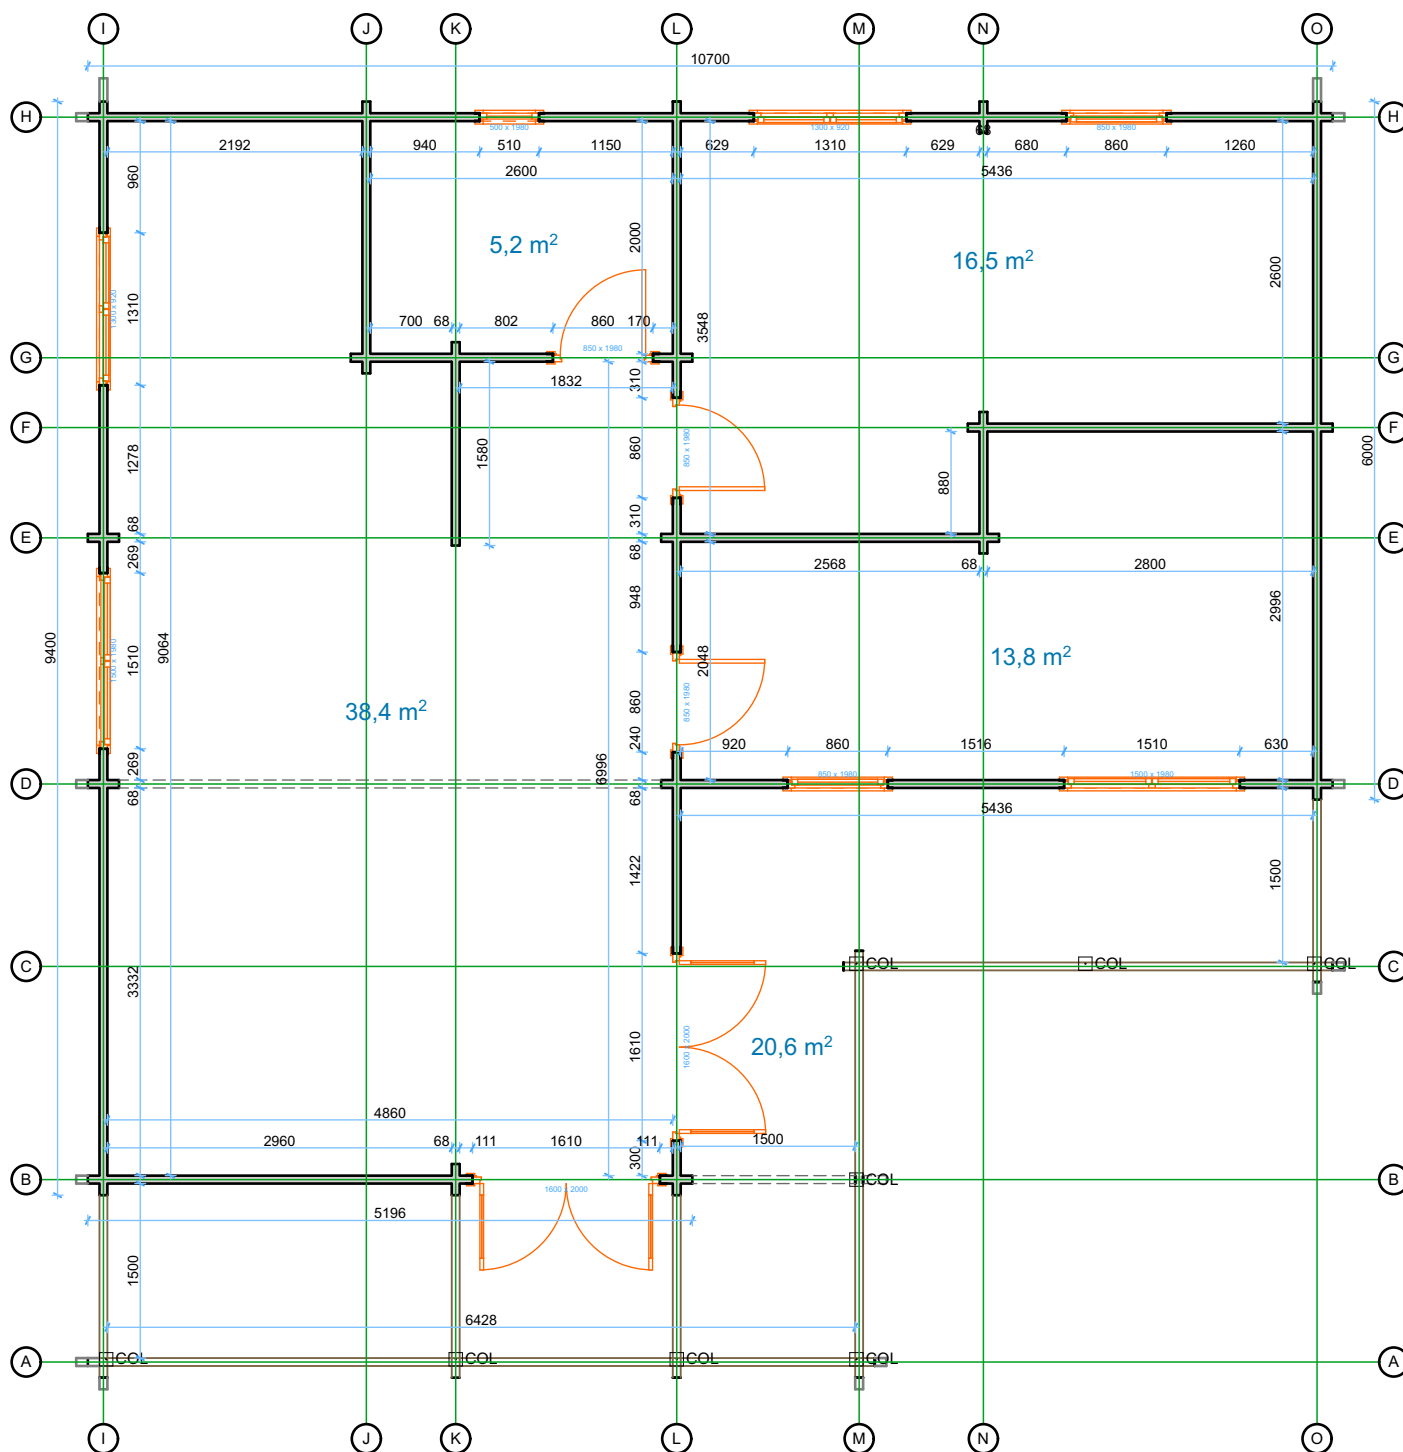

Thickness:	Project name:	Project ID:	Year:	Page:
68	Leon 9,4x10,7		2024	3


Floor boards

1:65

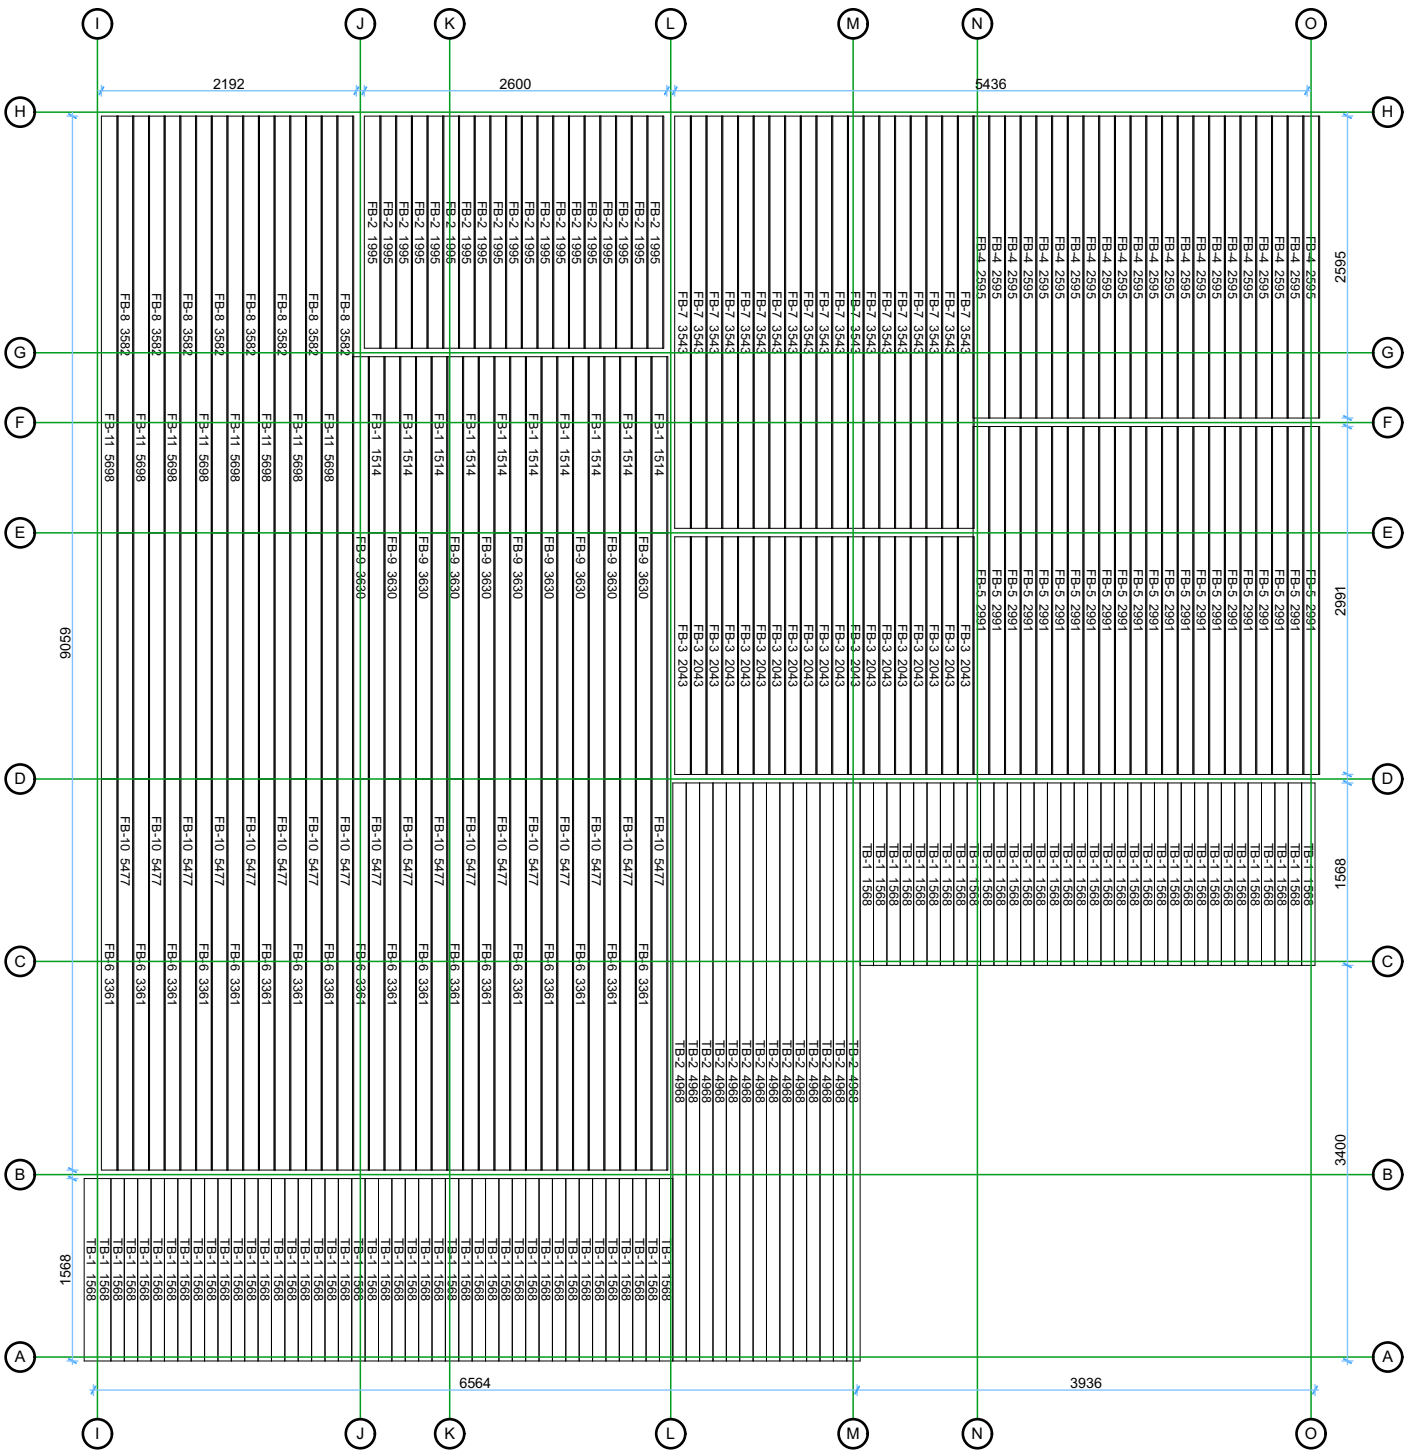


Roof boards

1:65

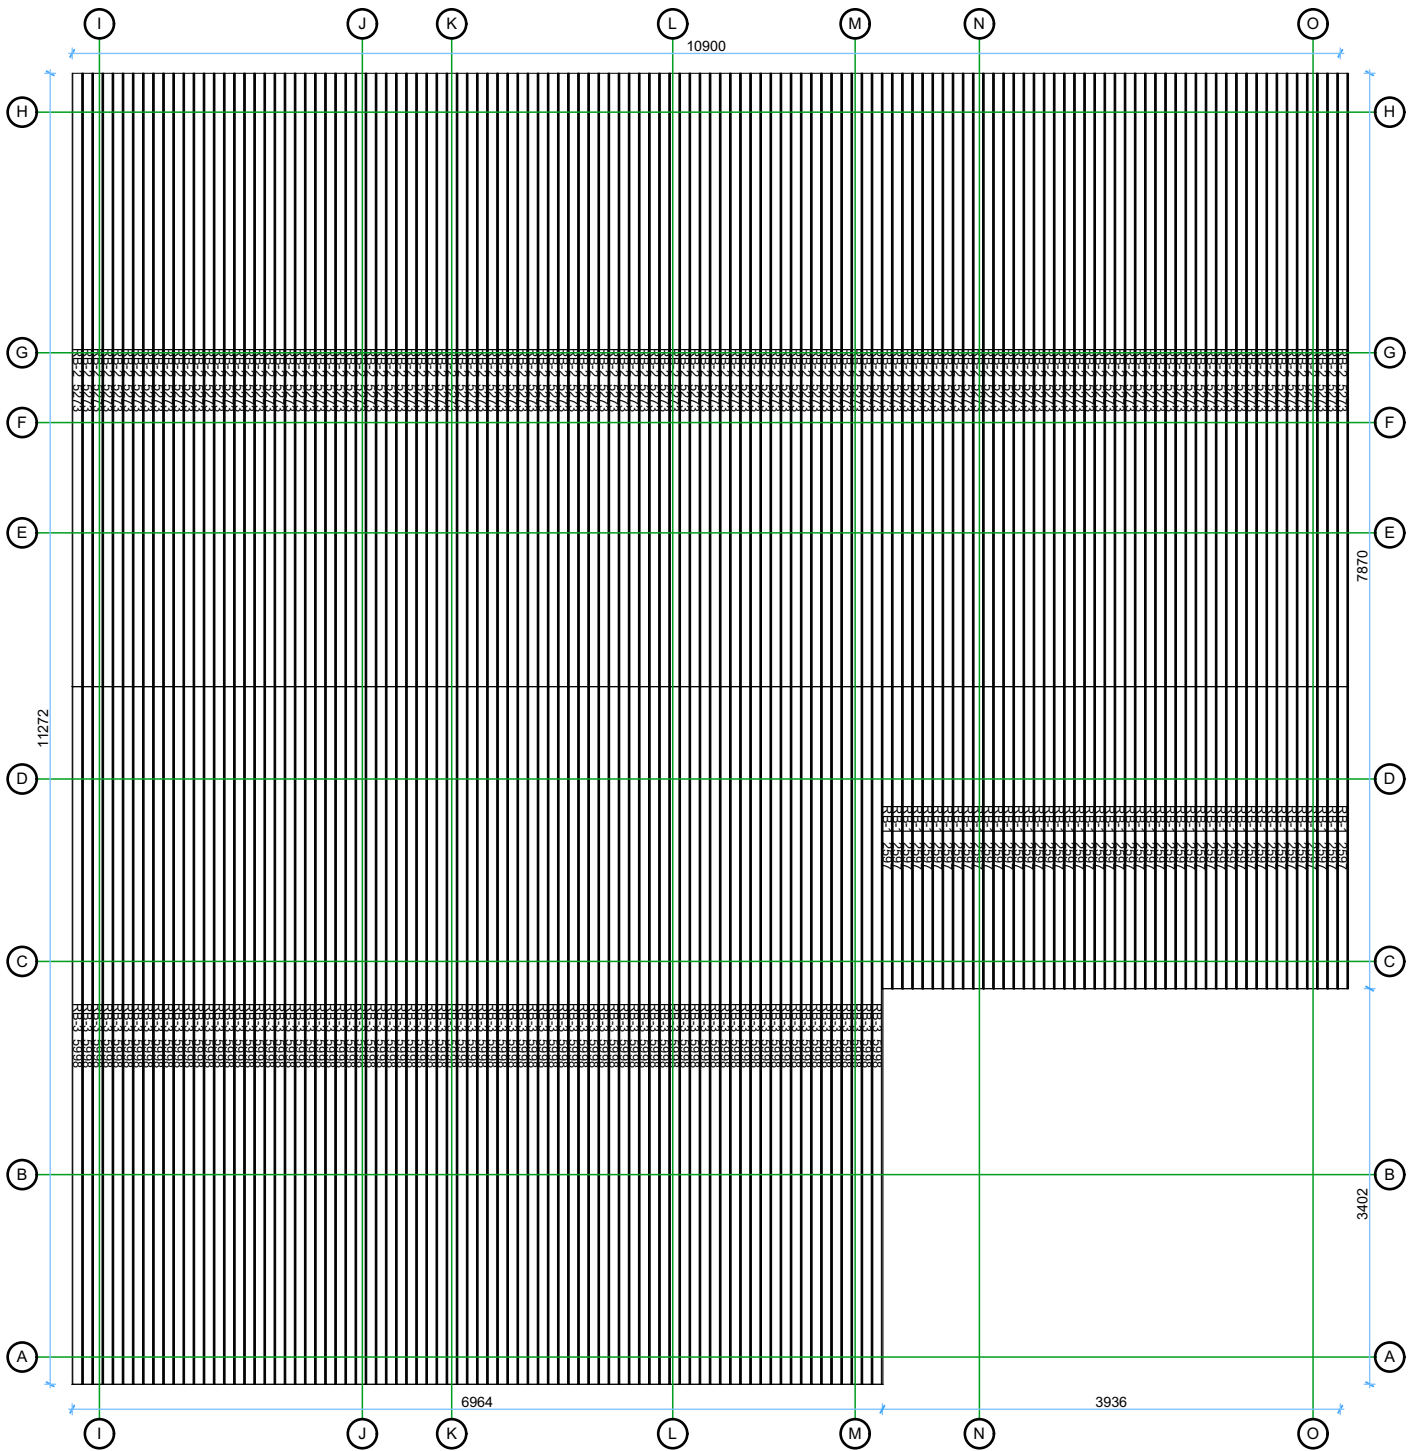


Thickness:	Project name:	Project ID:	Year:	Page:
68	Leon 9,4x10,7		2024	5

Walls and purlins positions

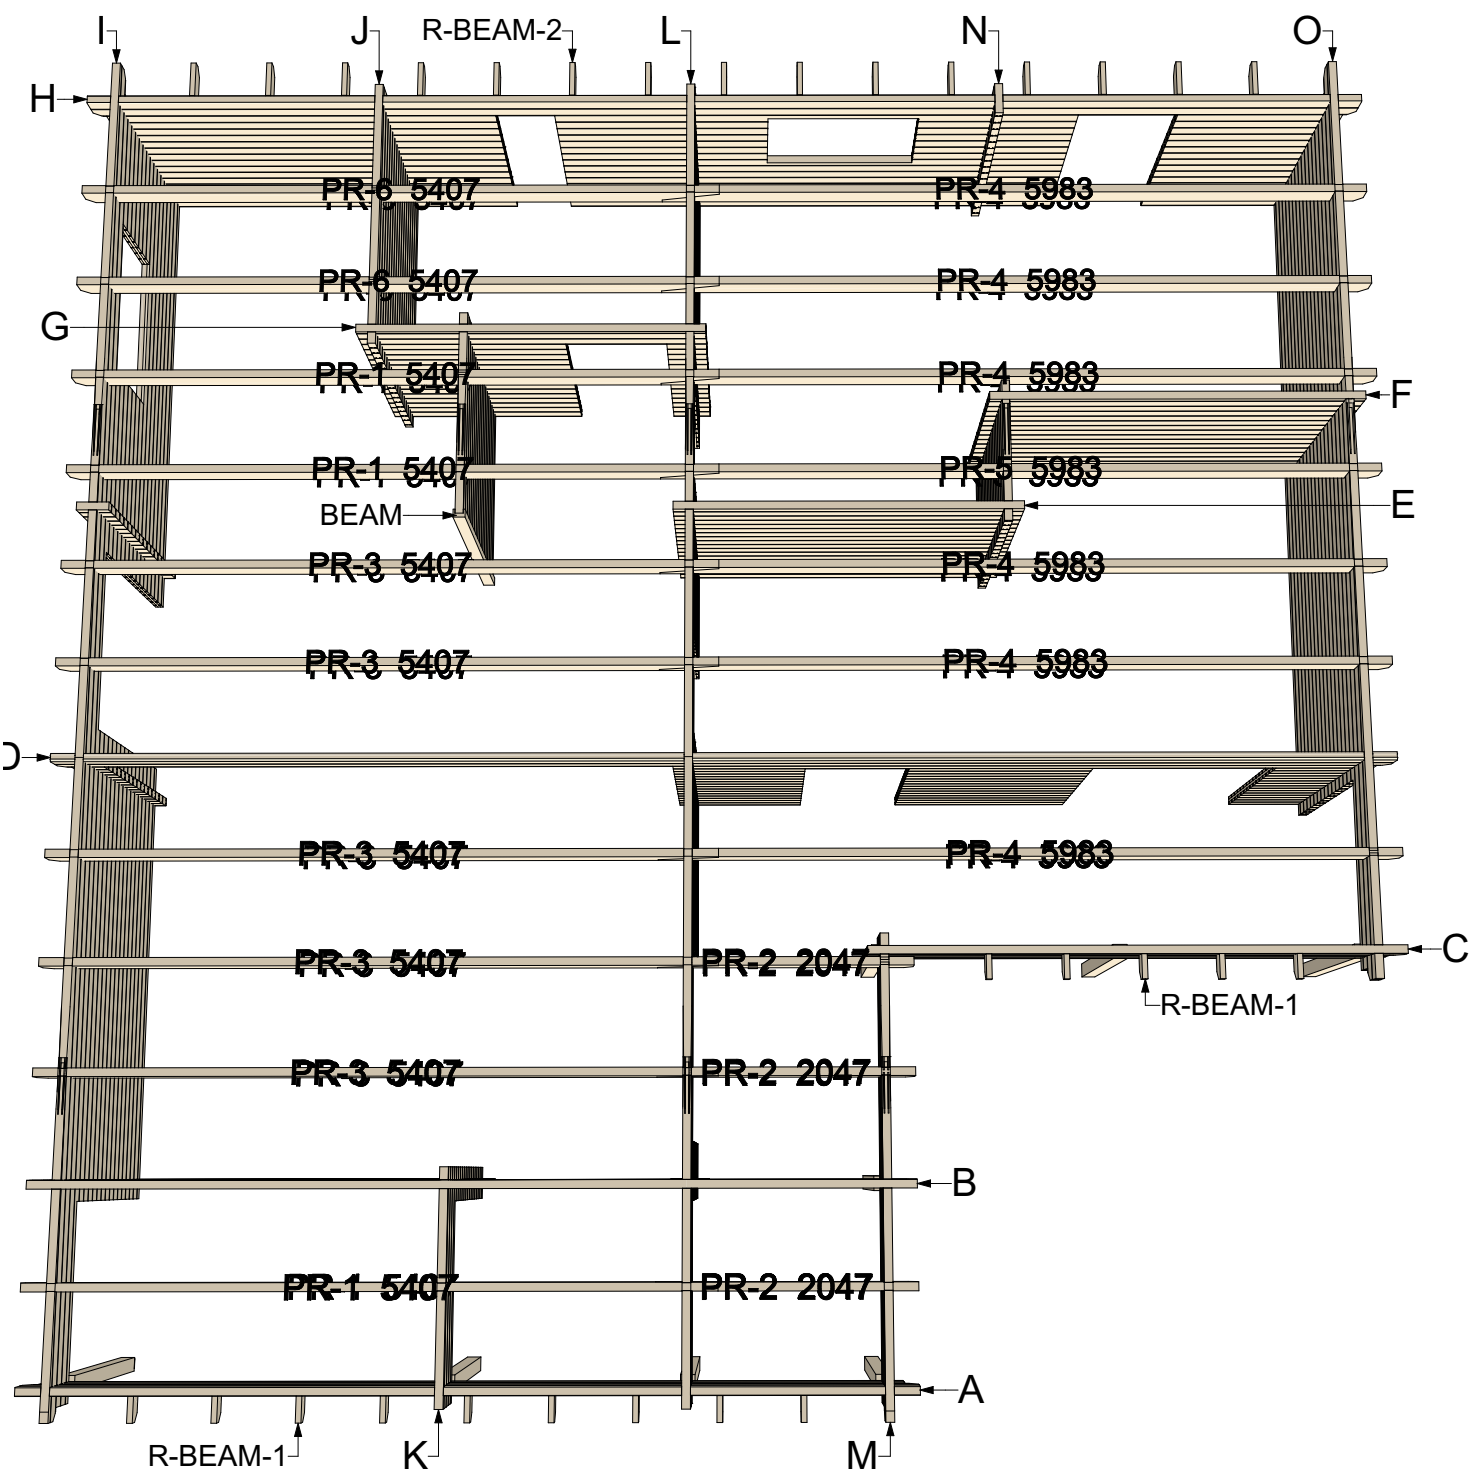


1:40

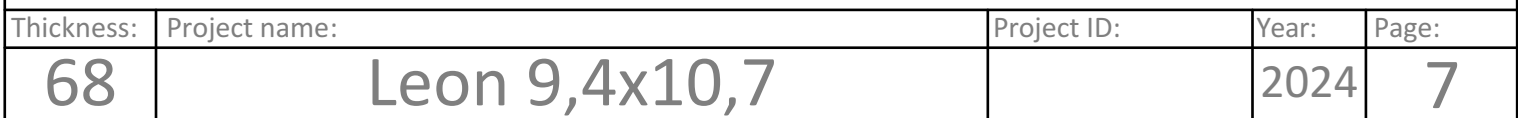

Wall D

1:45

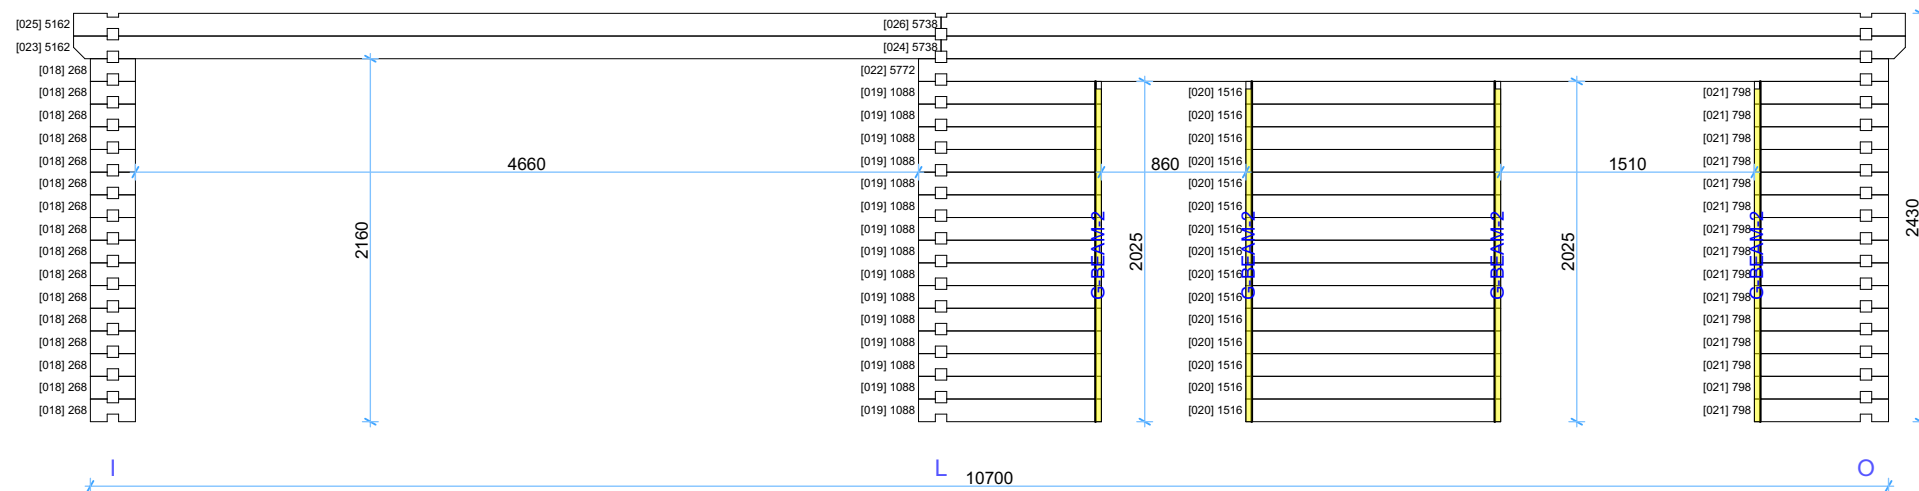


Wall E

1:45

Wall F


1:45

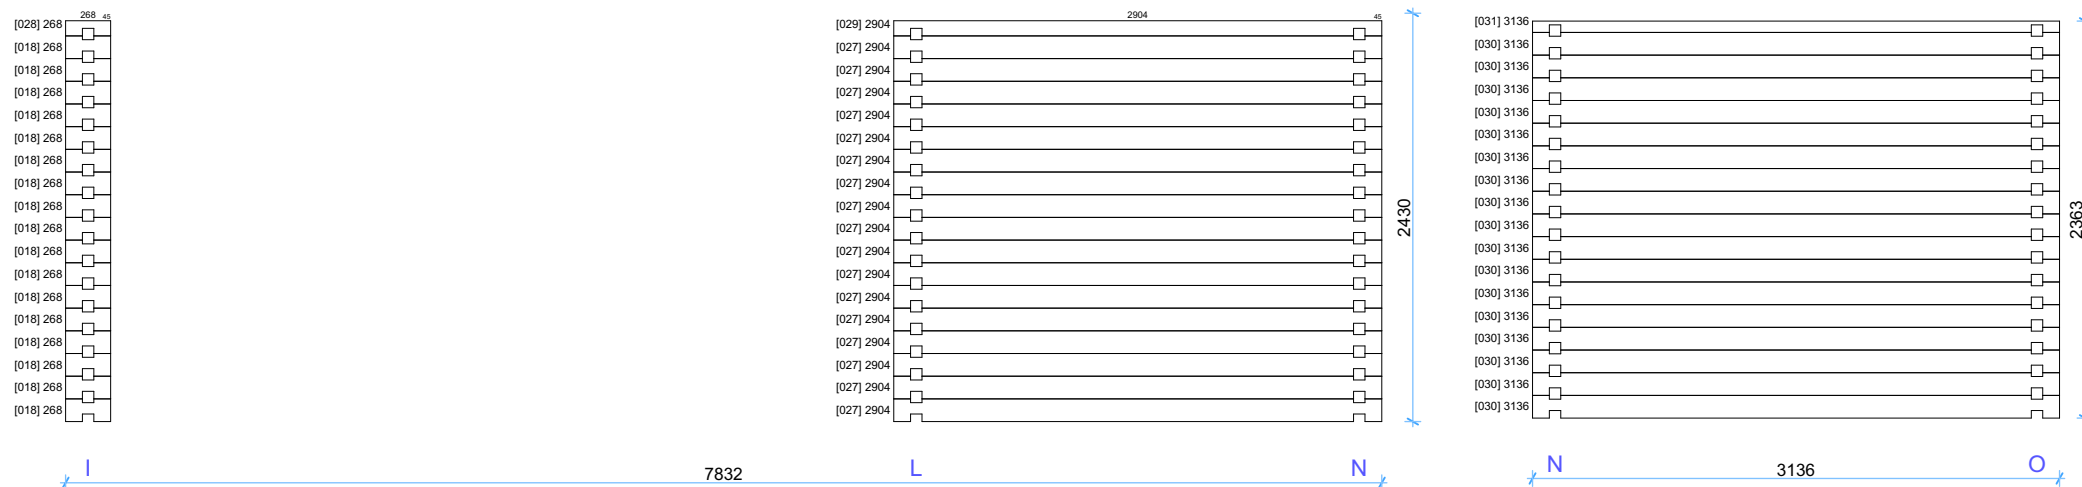

Thickness:	Project name:	Project ID:	Year:	Page:
68	Leon 9,4x10,7		2024	8


Wall G

1:40

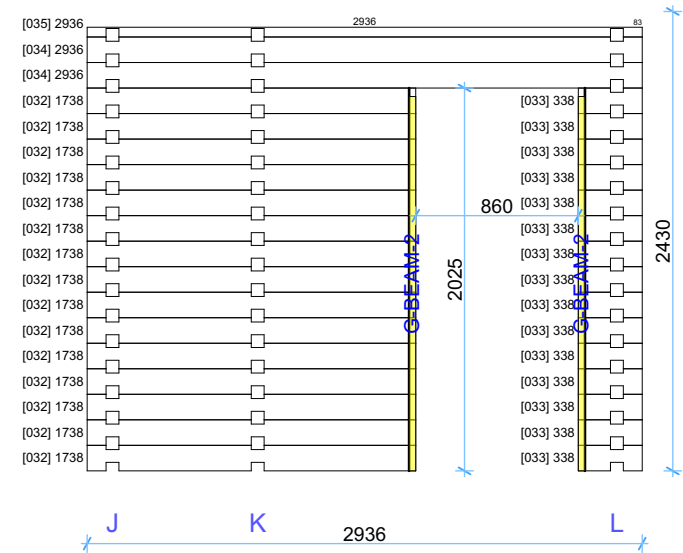

Wall H


1:40

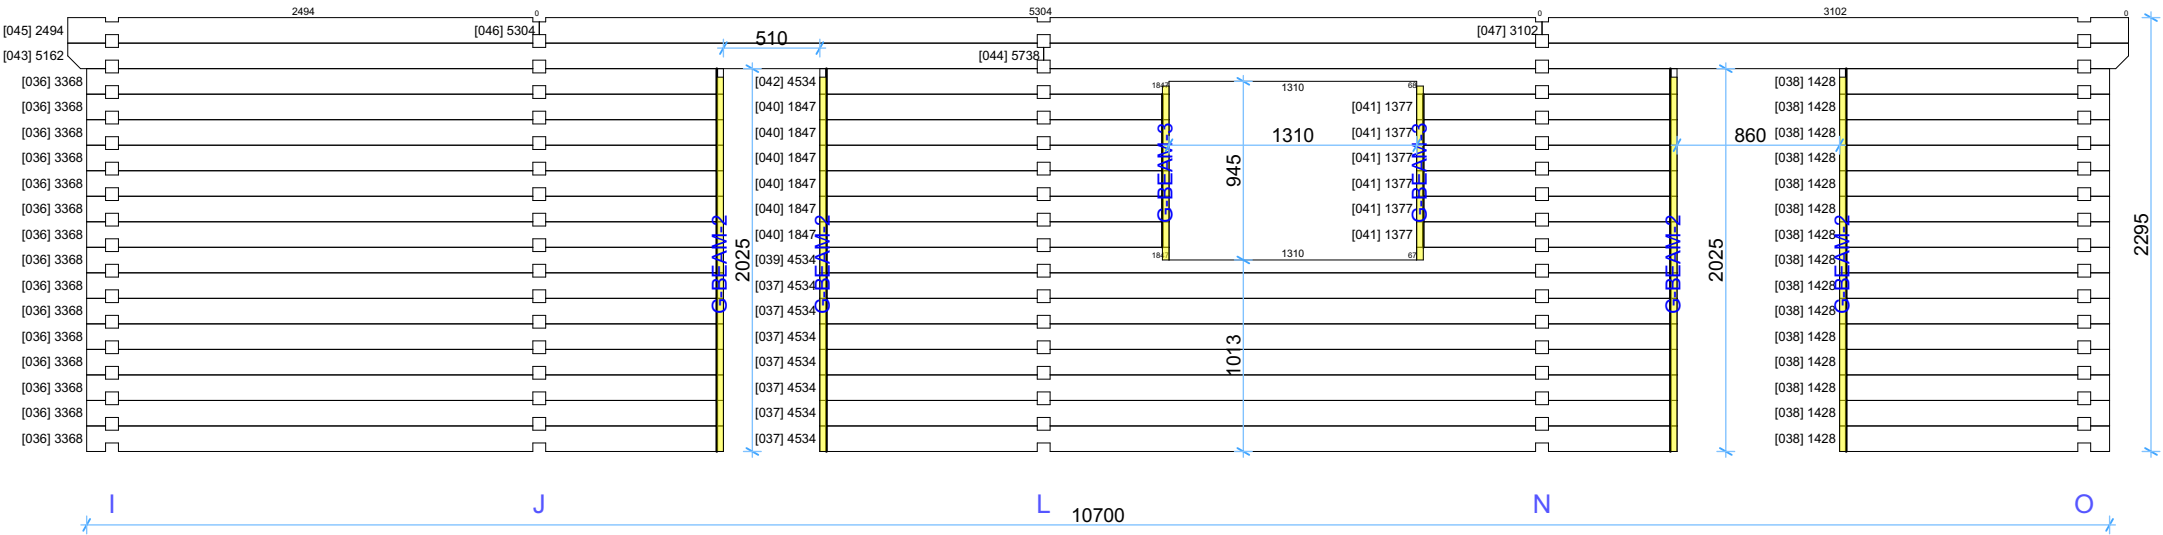

Thickness:	Project name:	Project ID:	Year:	Page:
68	Leon 9,4x10,7		2024	9

Wall I

1:45



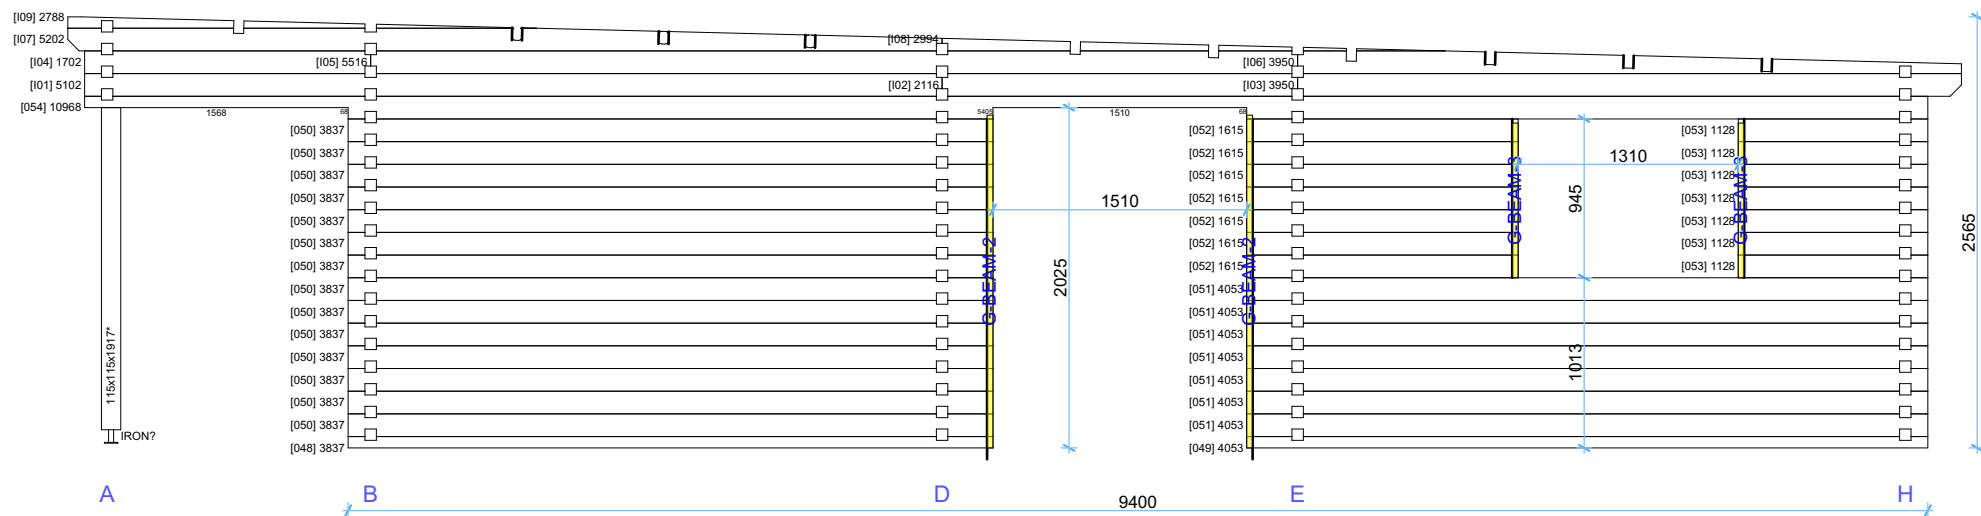


Wall J

1:45


Wall K

1:45

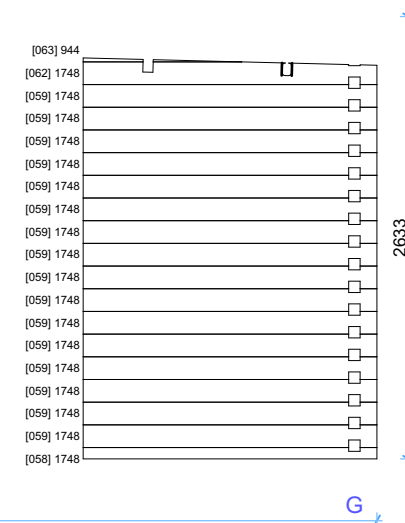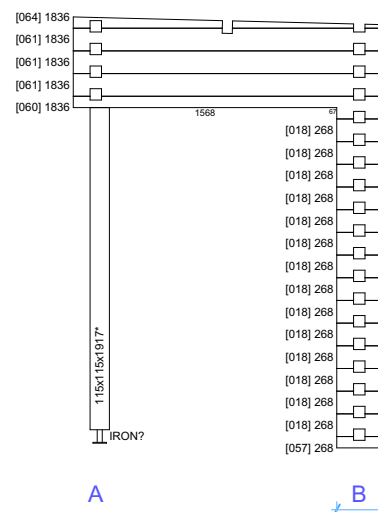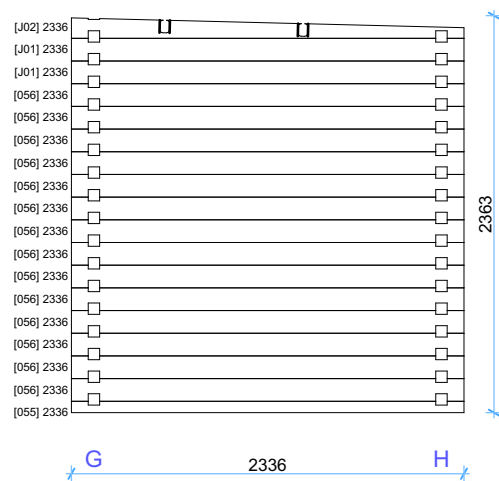





Thickness:	Project name:	Project ID:	Year:	Page:
68	Leon 9,4x10,7		2024	10



1:45

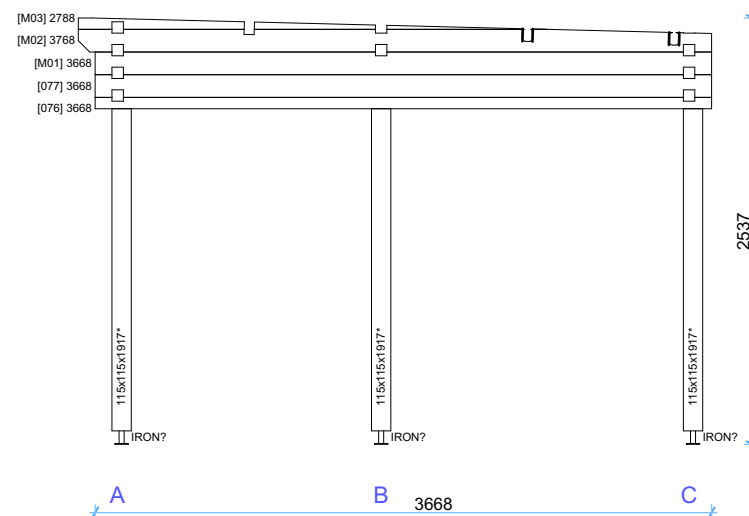

Thickness:	Project name:	Project ID:	Year:	Page:
68	Leon 9,4x10,7		2024	11

68mm Leon 9,4x10,7 Windows and doors list

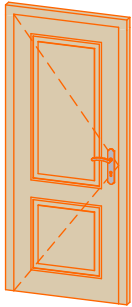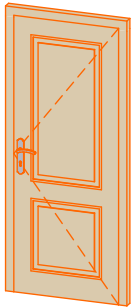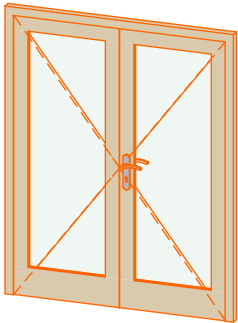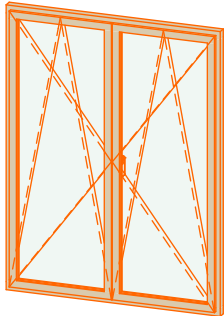Type-quality	Barcode	Wall Thickness	W x H Size	Orientation	Glazing	Quantity	3D Axonometry
Door - Premium	P19885-4	68	850×1980	L	Full wood, no threshold (internal)	2	
Door - Premium	P19885-4	68	850×1980	R	Full wood, no threshold (internal)	1	
Door - Premium plus	P+P200160-3	68	1600×2000	R	100%, double glazed	2	
Window - Premium plus	P+P	68	500×1980		Double glazed	1	
Window - Premium plus	P+P198150	68	1500×1980		Double glazed	2	

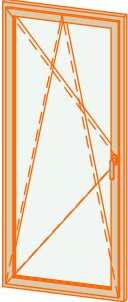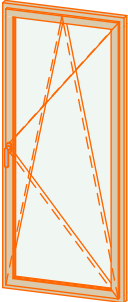68mm Leon 9,4x10,7 Windows and doors list							
Type-quality	Barcode	Wall Thickness	W x H Size	Orientation	Glazing	Quantity	3D Axonometry
Window - Premium plus	P+P19885	68	850×1980	L	Double glazed	1	
Window - Premium plus	P+P19885	68	850×1980	R	Double glazed	1	
Window - Premium plus	P+P92130	68	1300×920		Double glazed	2	