




68 Orlando 8x9



Thickness:	Project name:	Project ID:	Year:	Page:
68	Orlando 8x9		2024	2

Floor bearer


1:50

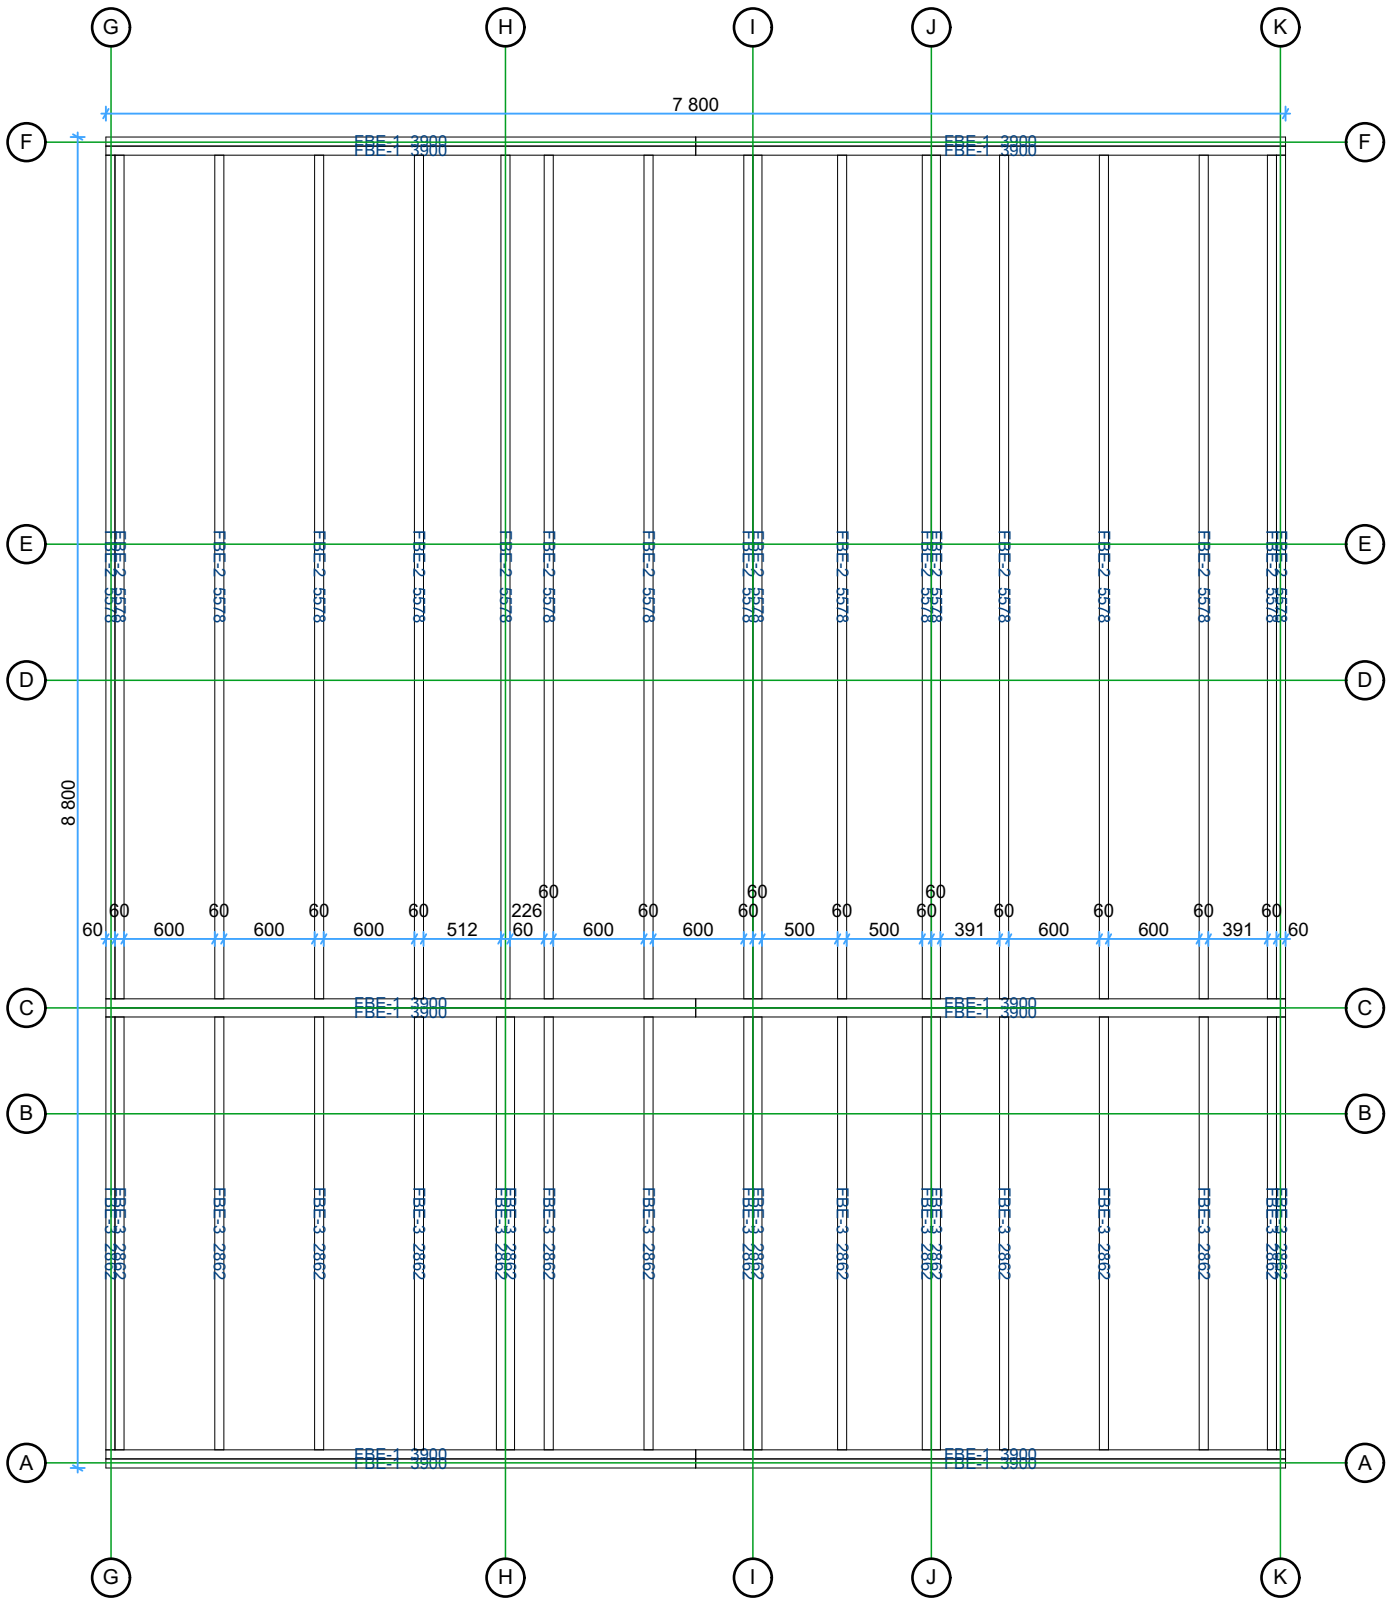

Thickness:	Project name:	Project ID:	Year:	Page:
68	Orlando 8x9		2024	3

Ground Floor plan


1:50

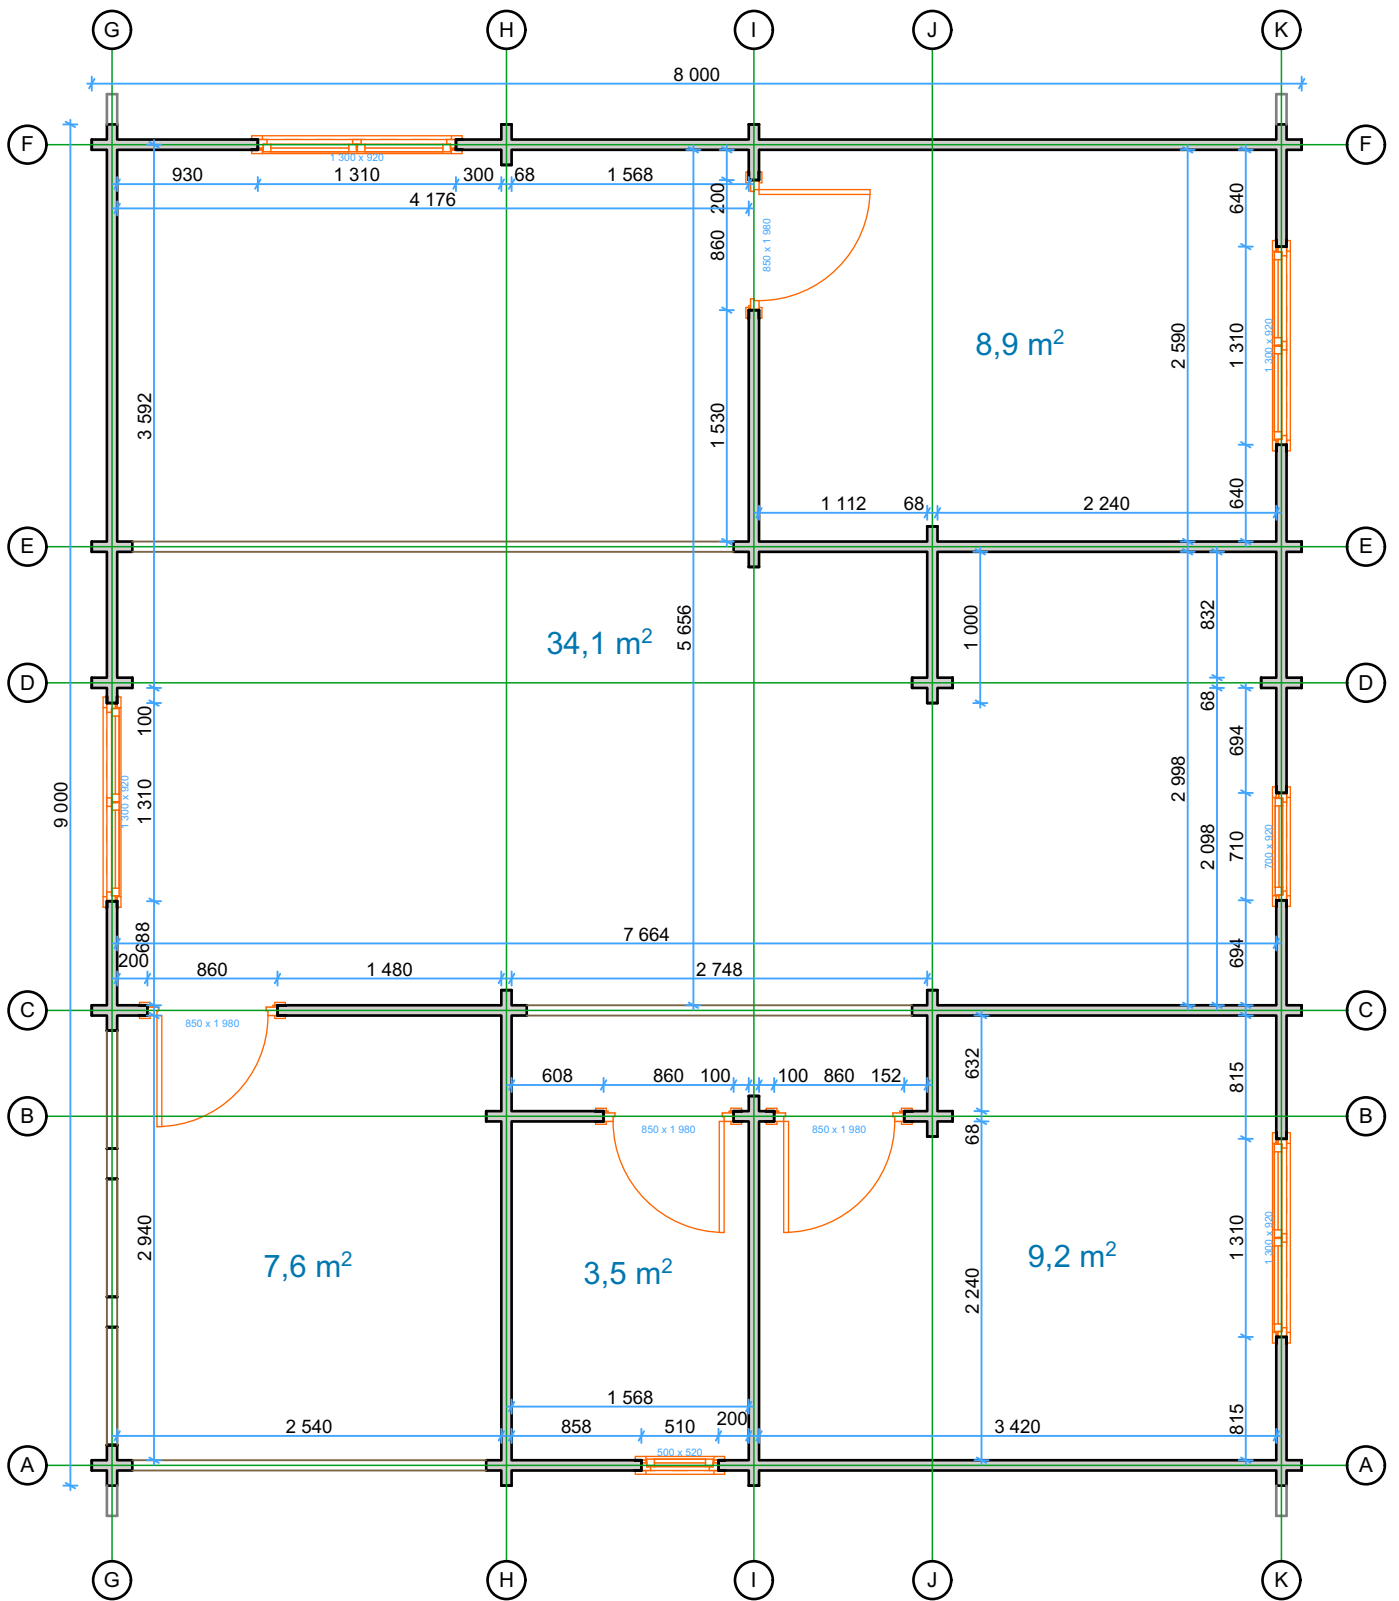

Thickness:	Project name:	Project ID:	Year:	Page:
68	Orlando 8x9		2024	4


Back Elevation

1:50

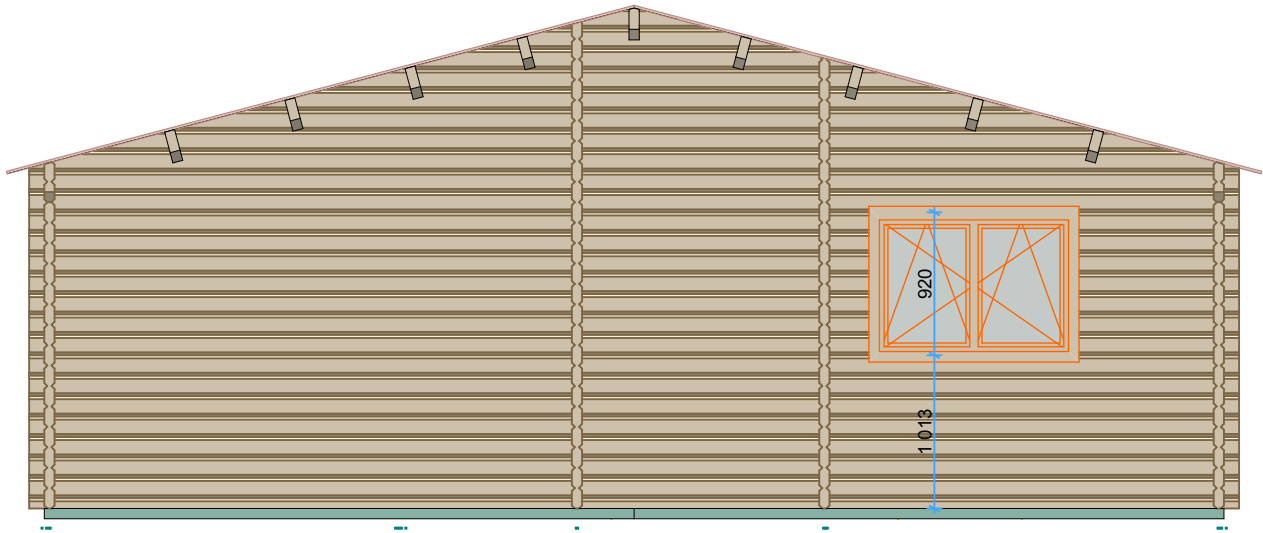

Front Elevation


1:50

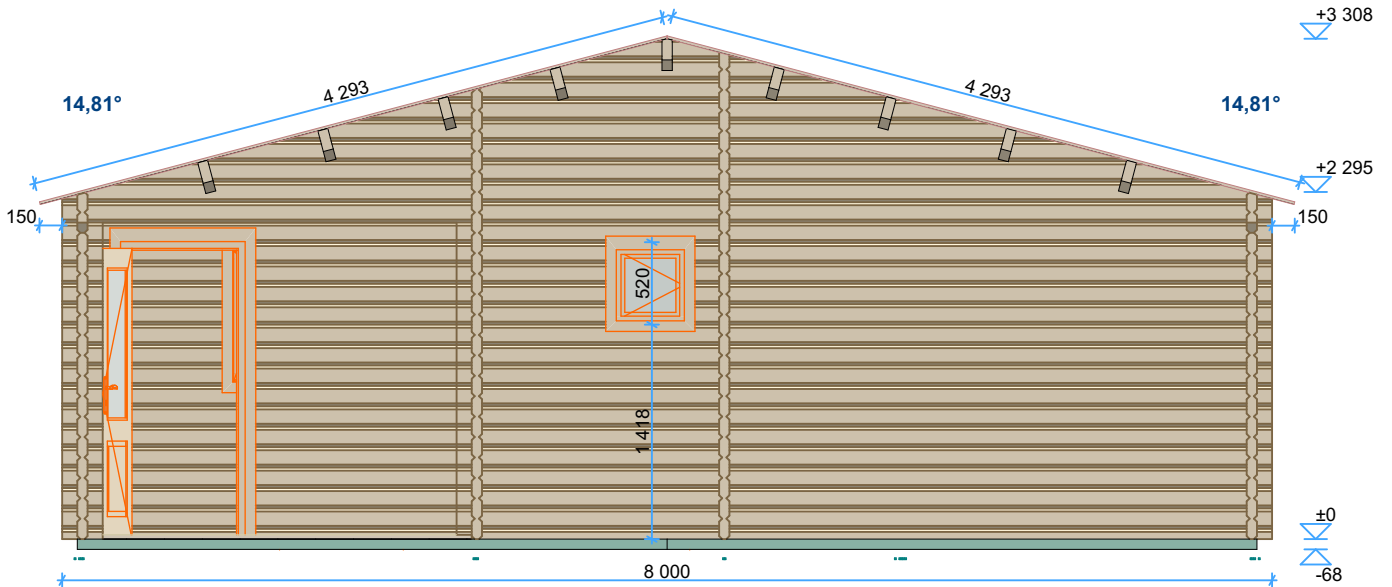

Thickness:	Project name:	Project ID:	Year:	Page:
68	Orlando 8x9		2024	5


Left Elevation

1:50

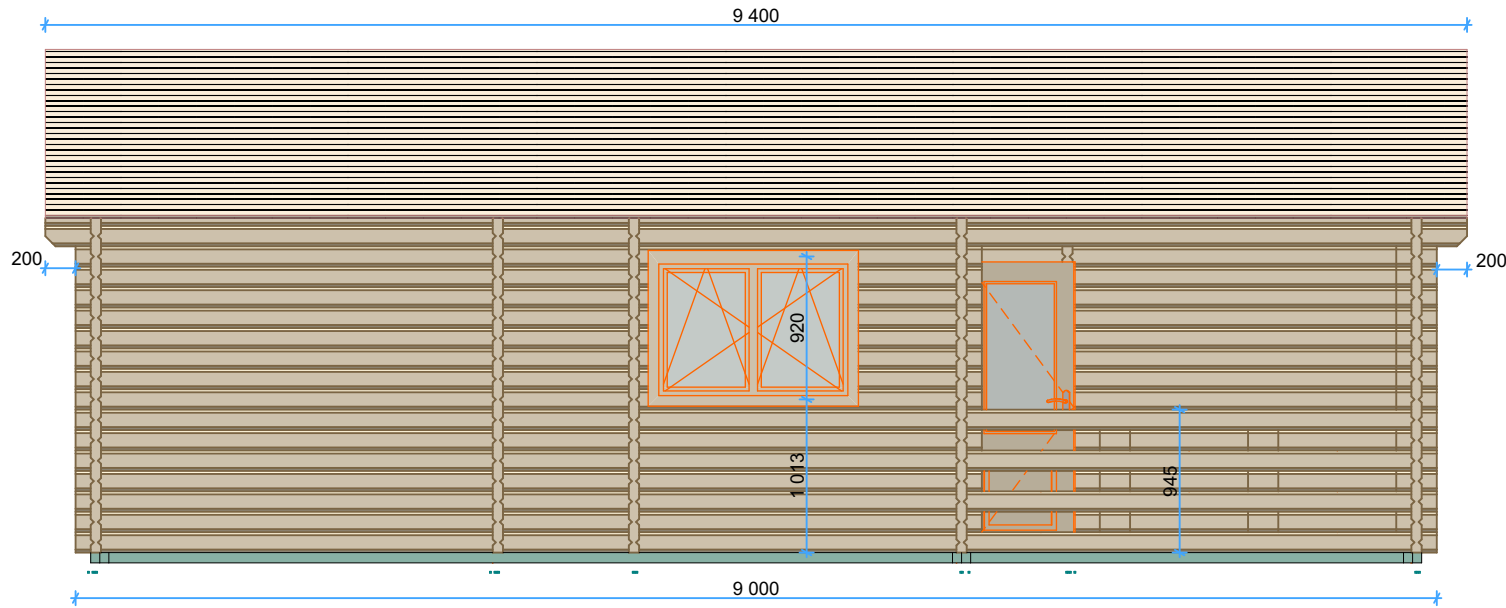


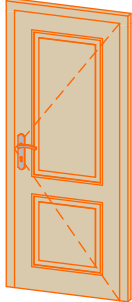
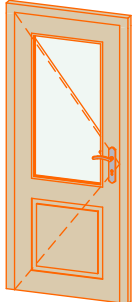

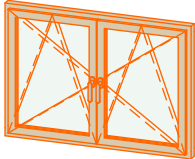
Right Elevation

1:50

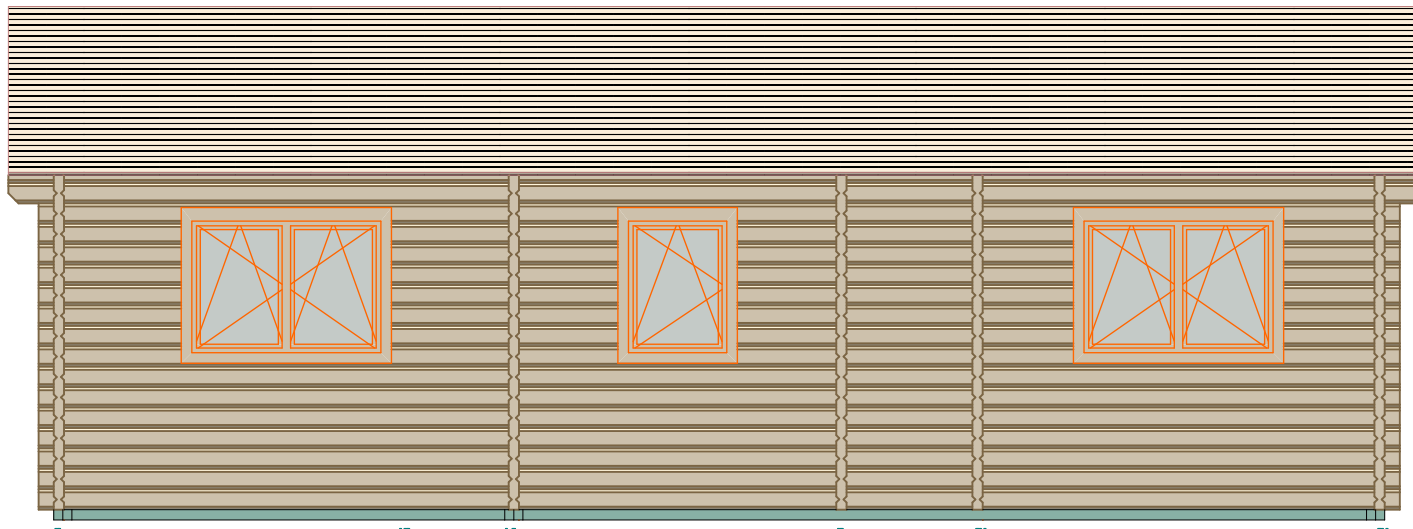

Thickness:	Project name:	Project ID:	Year:	Page:
68	Orlando 8x9		2024	6

Windows and doors list

Type-quality	Barcode	Wall Thickness	W x H Size	Orientation	Glazing	Quantity	3D Axonometry
Door - Premium	P19885-4	68	850×1 980	L	Full wood, no threshold (internal)	1	
Door - Premium	P19885-4	68	850×1 980	R	Full wood, no threshold (internal)	2	
Door - Premium	PP19885-2	68	850×1 980	L	50% glass, double glazed	1	
Window - Premium	PP5250	68	500×520	R	Double glazed	1	
Window - Premium	PP92130	68	1 300×920		Double glazed	4	
Window - Premium	PP9270	68	700×920	R	Double glazed	1	