







68 Louise 6x6

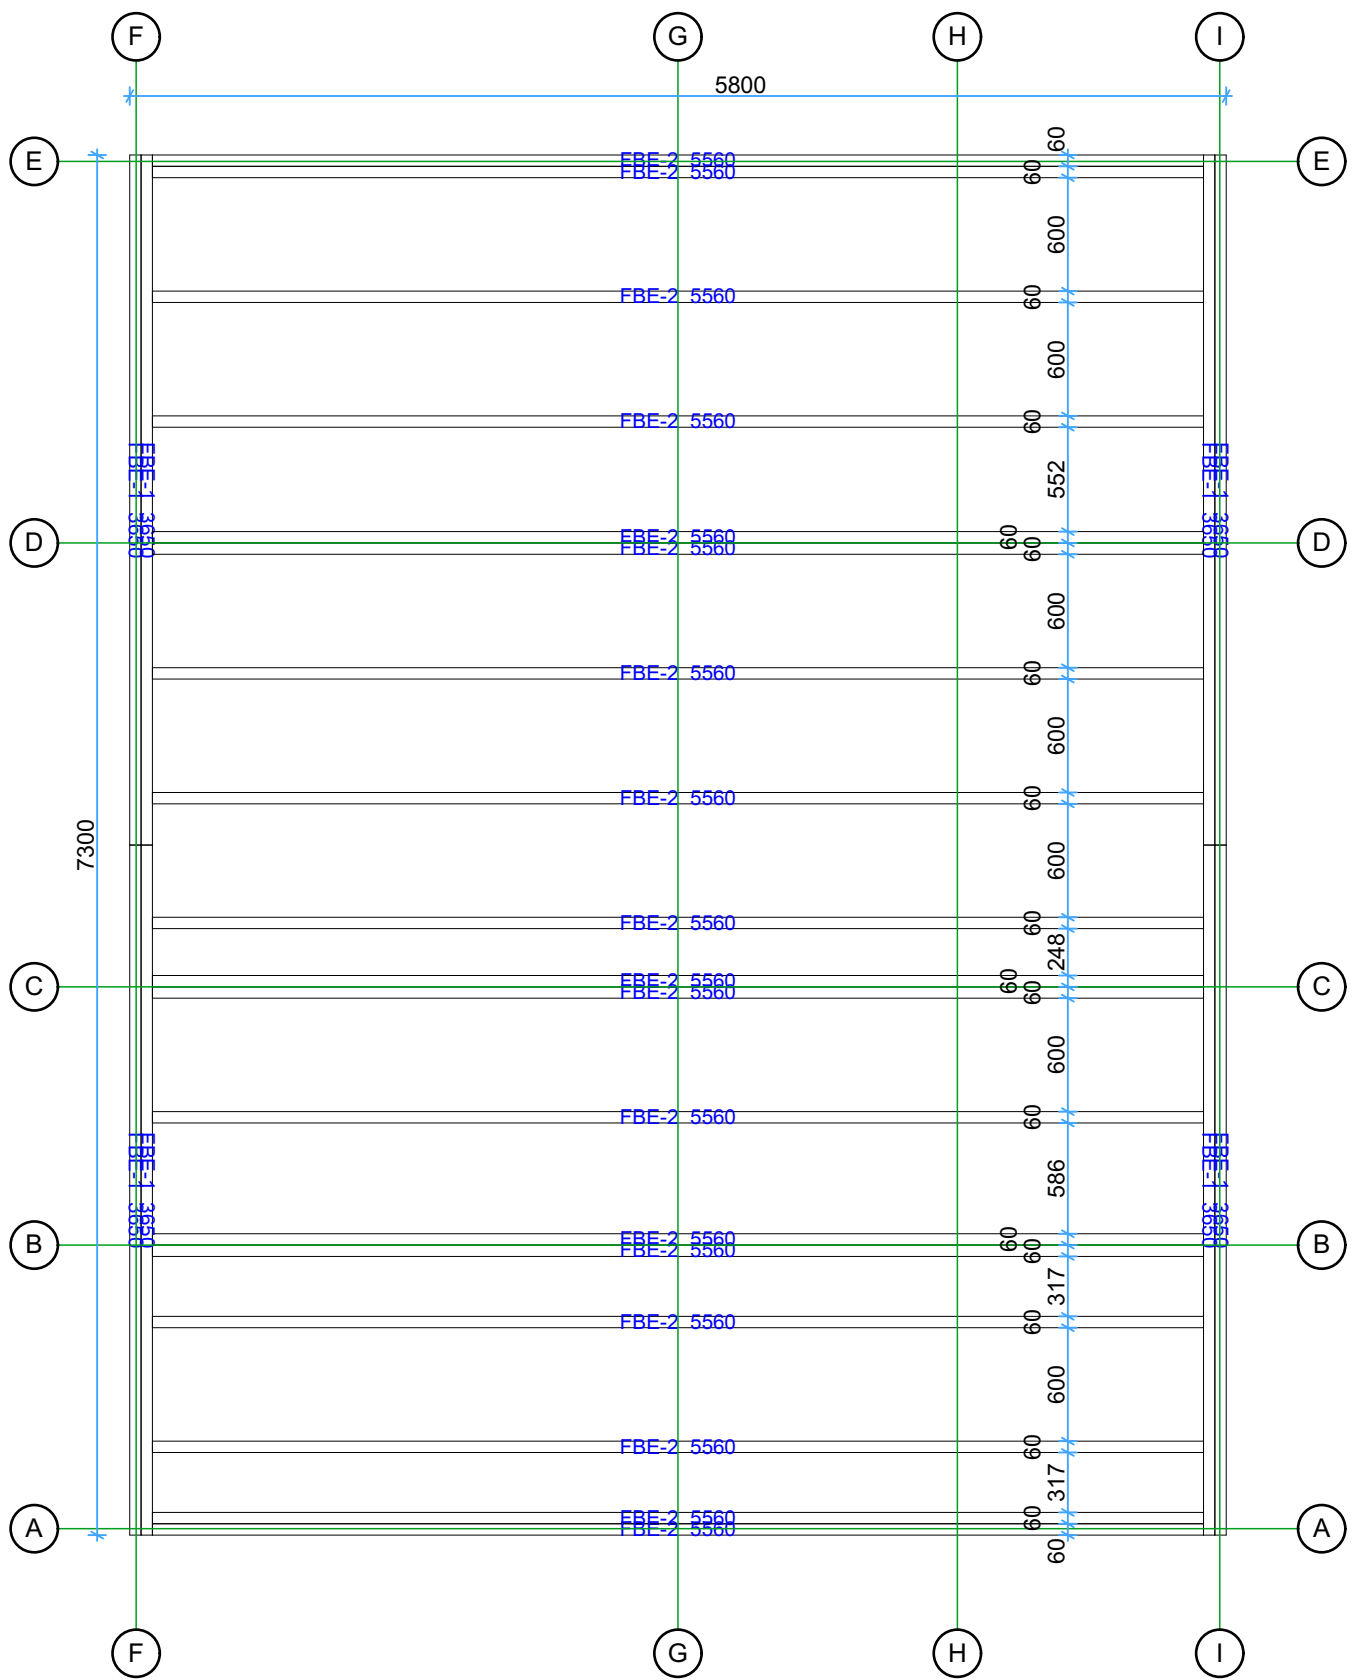

Thickness:	Project name:	Project ID:	Year:	Page:
68	Louise 6x6		2024	2

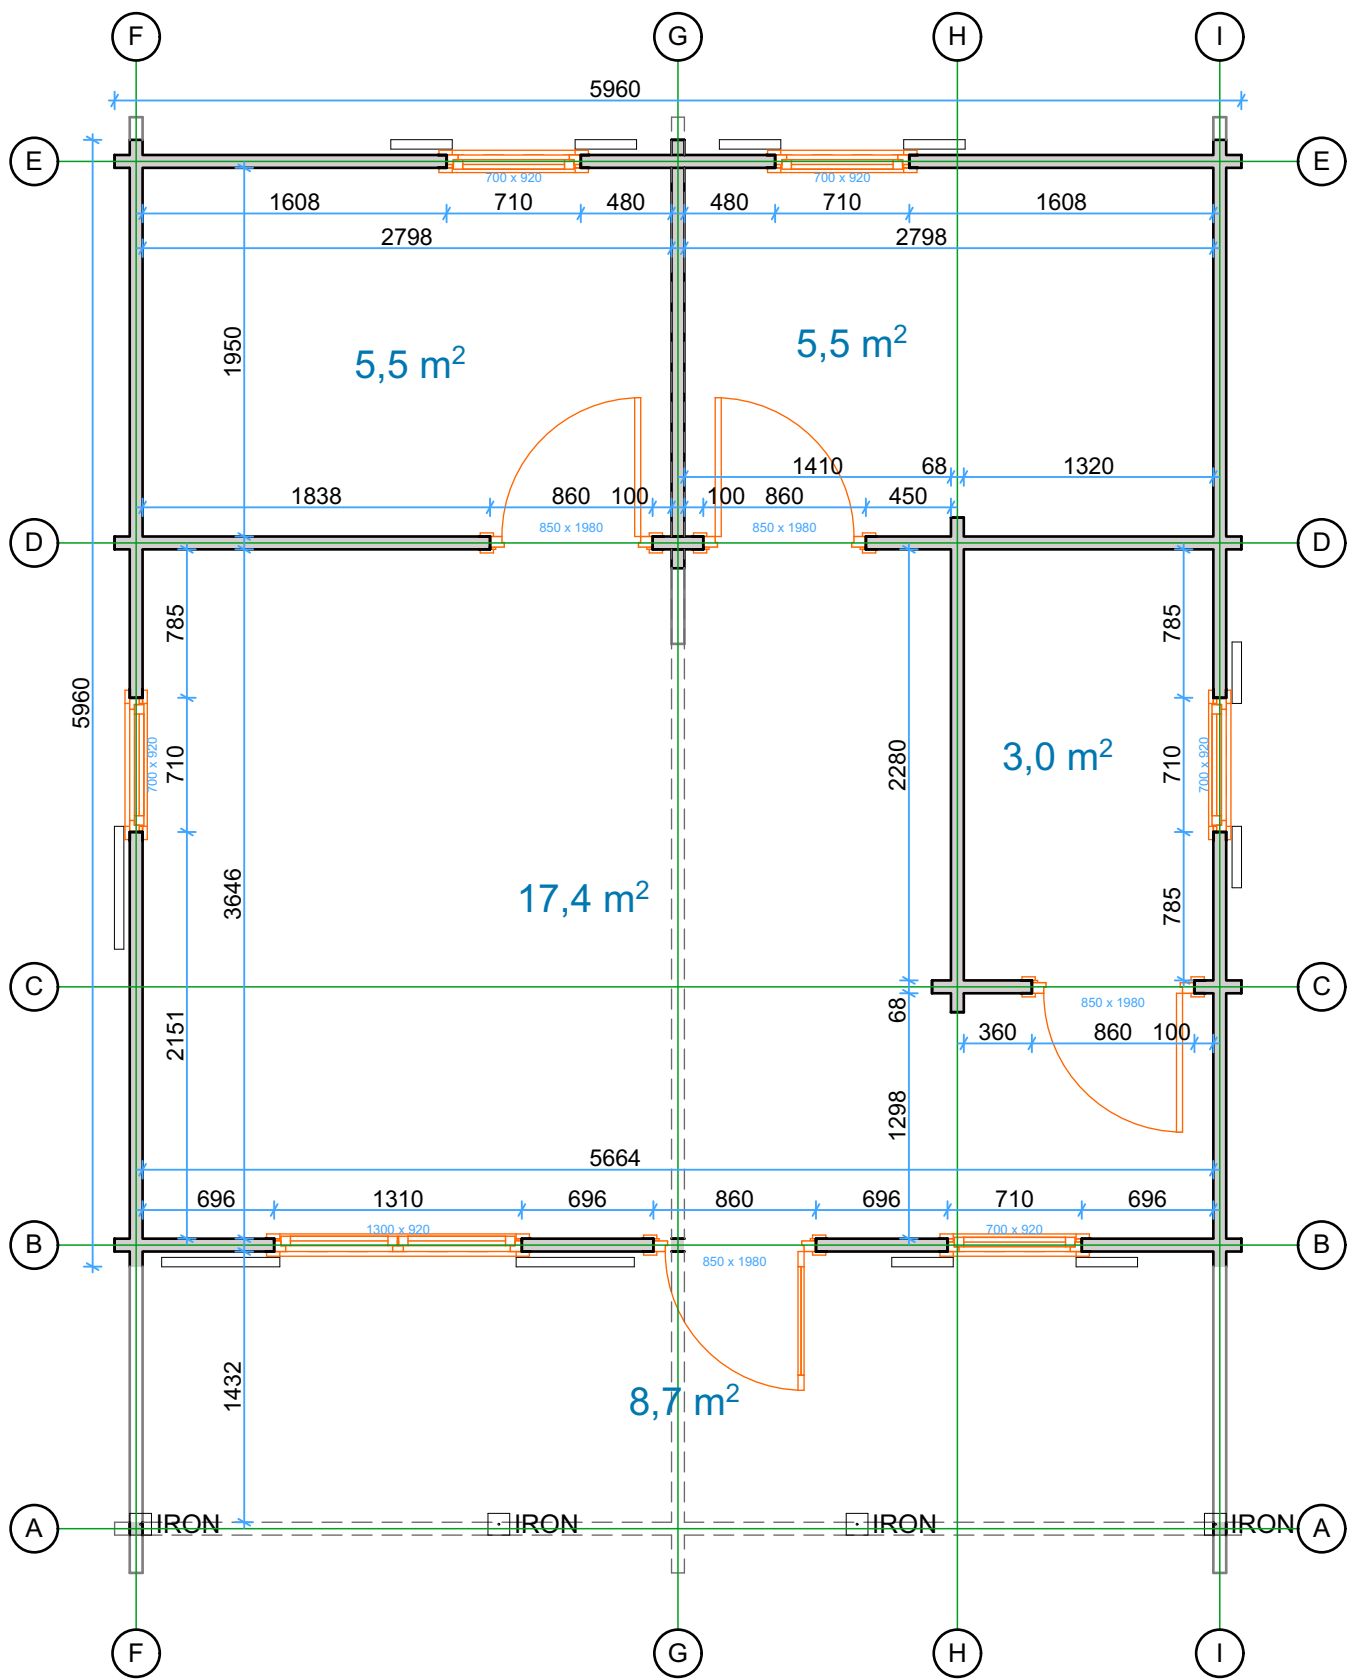


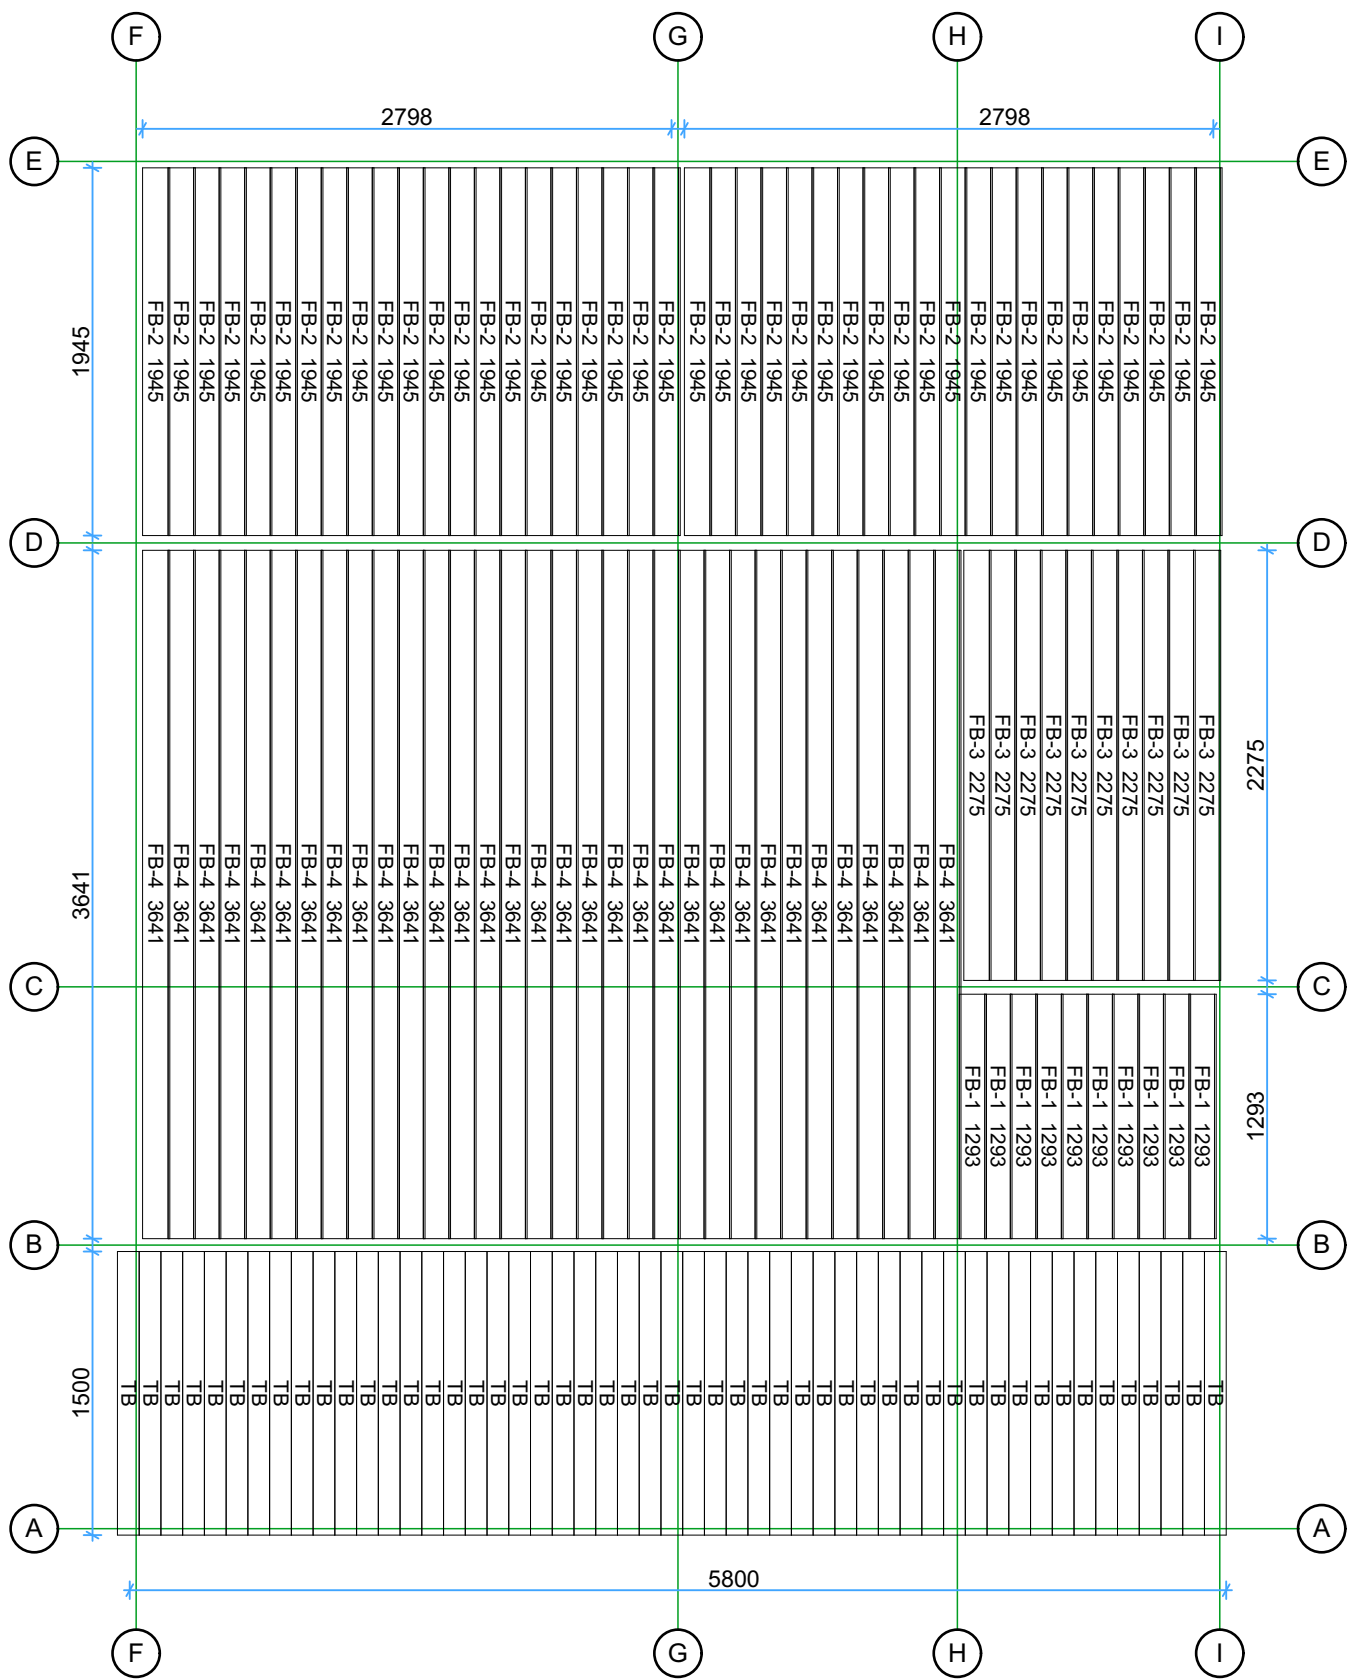

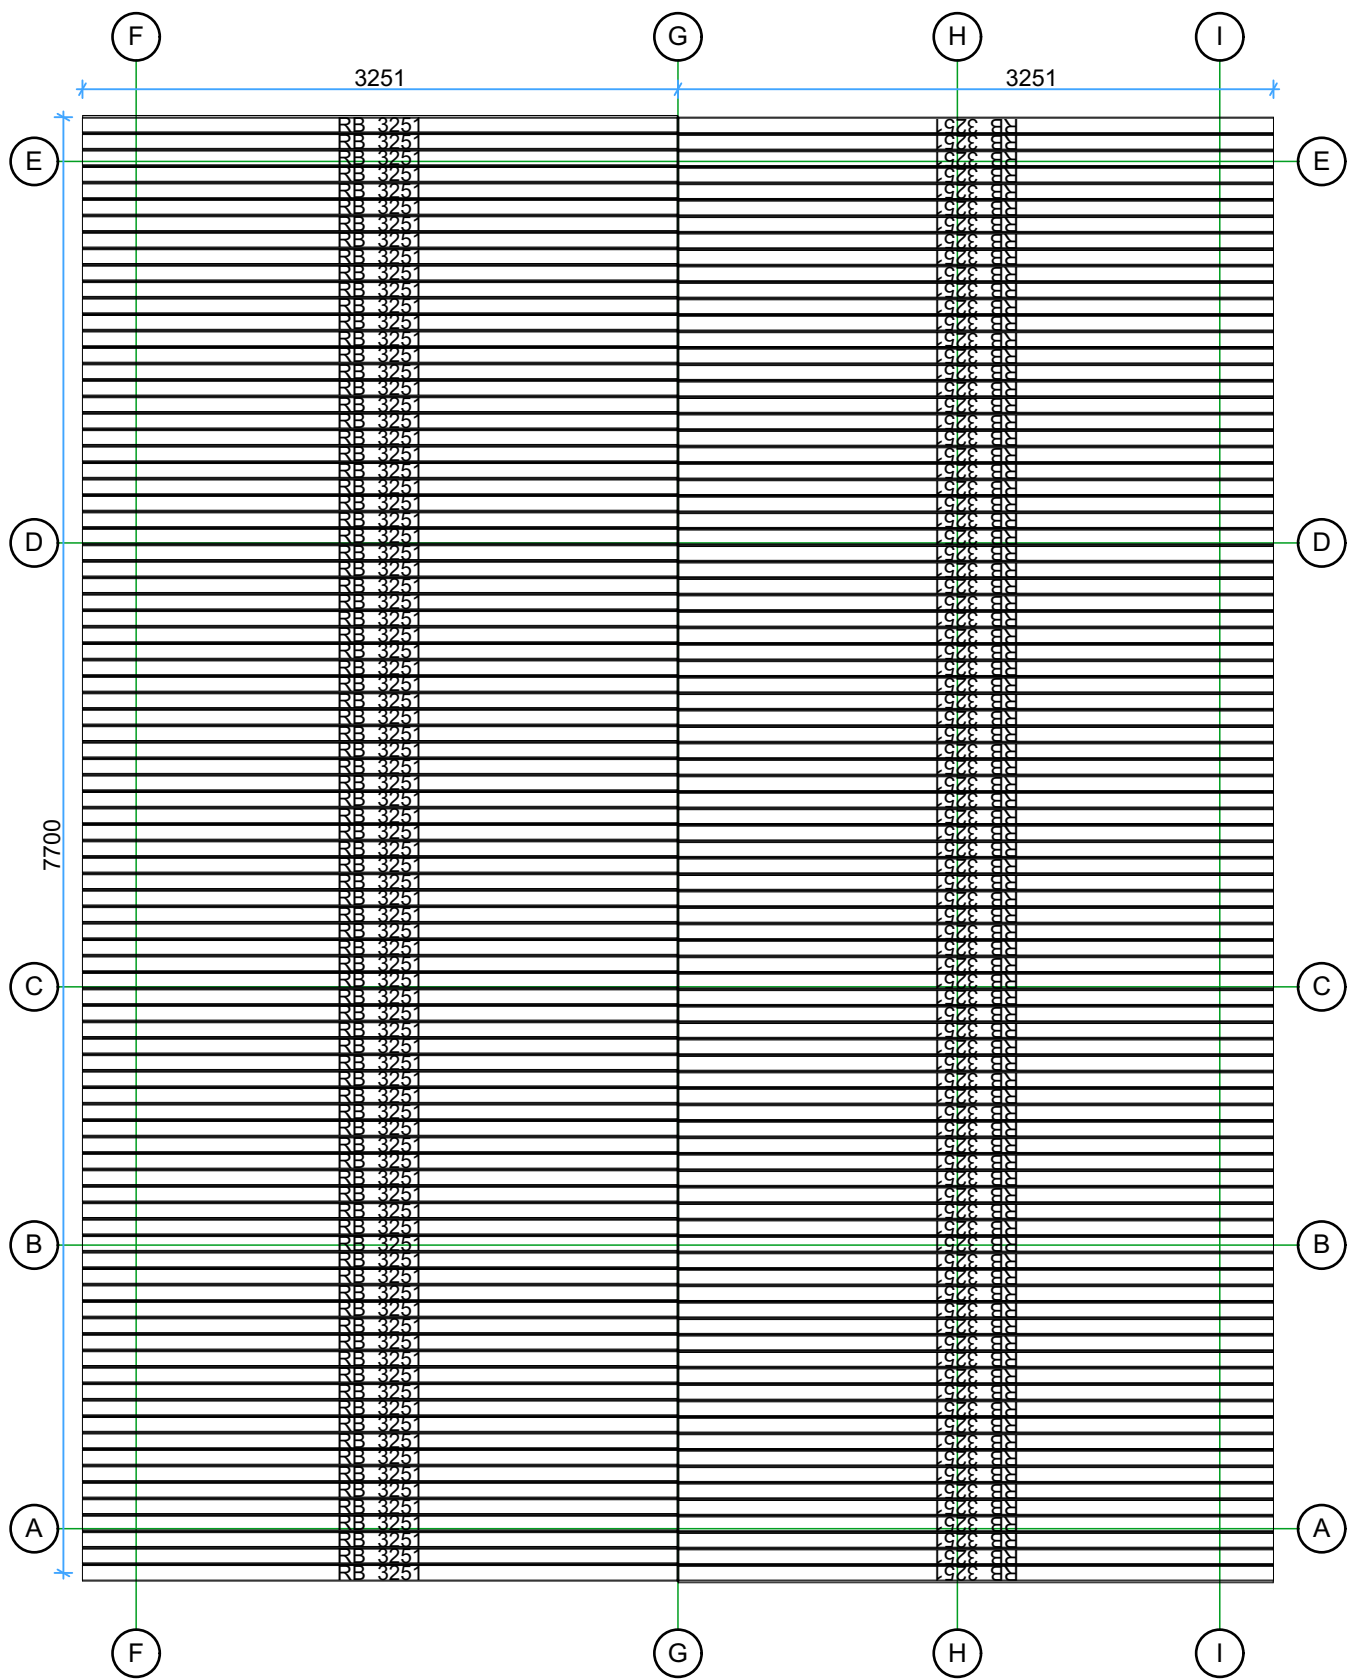

Thickness:	Project name:	Project ID:	Year:	Page:
68	Louise 6x6		2024	5


Walls and purlins positions

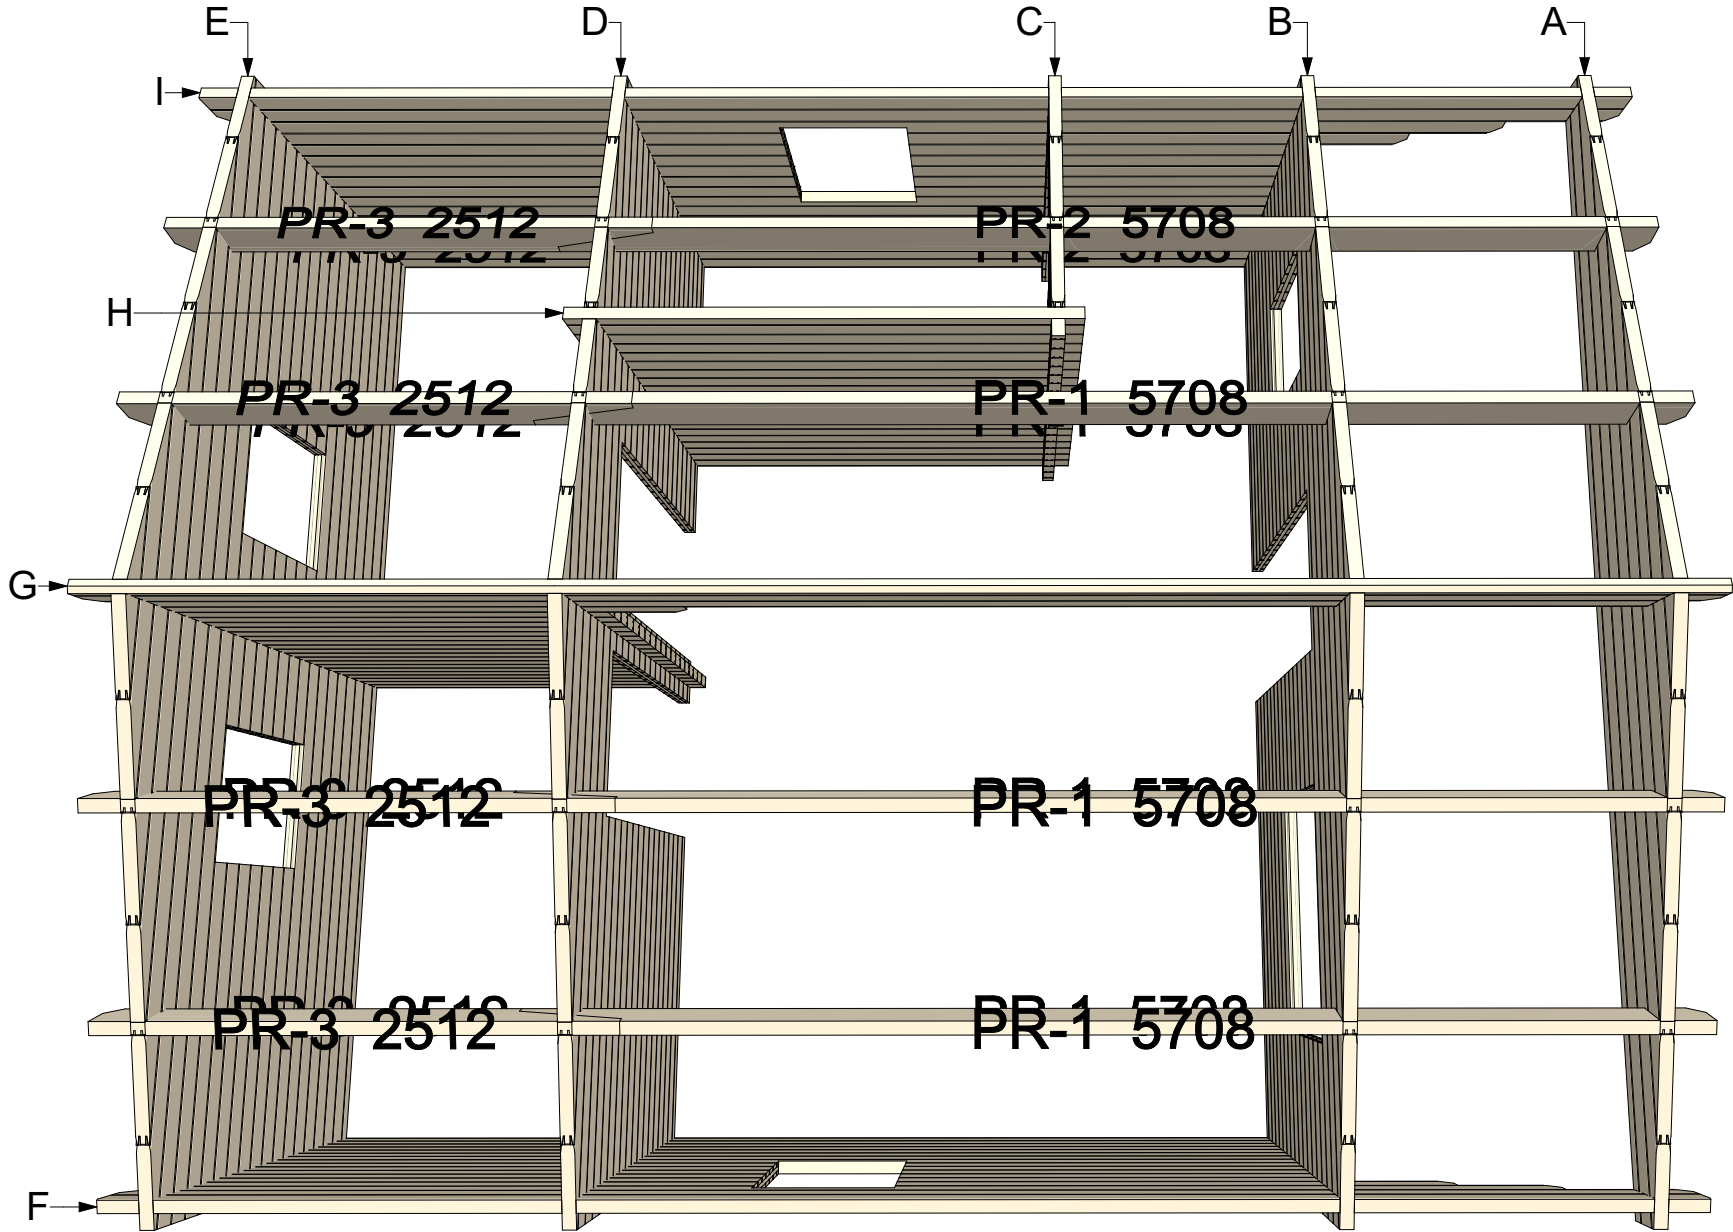

Thickness:	Project name:	Project ID:	Year:	Page:
68	Louise 6x6		2024	6

Wall A

1:50


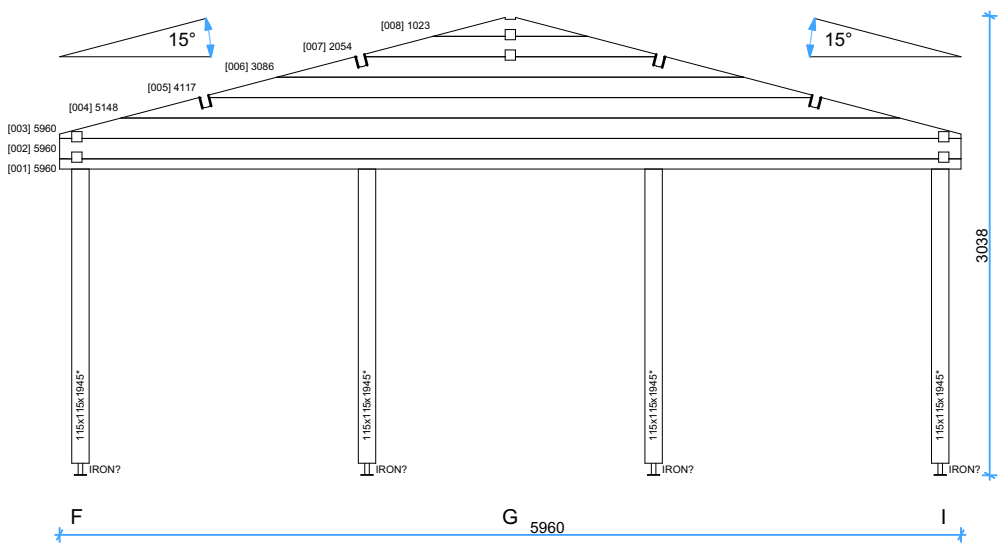


Wall B

1:50


Wall C

1:50

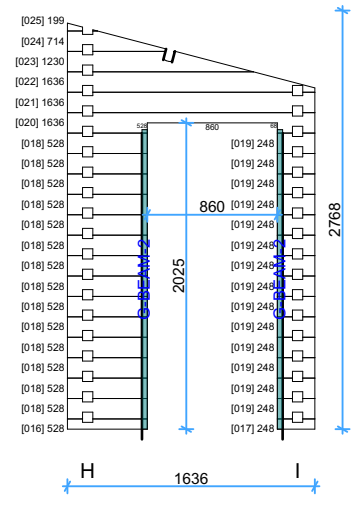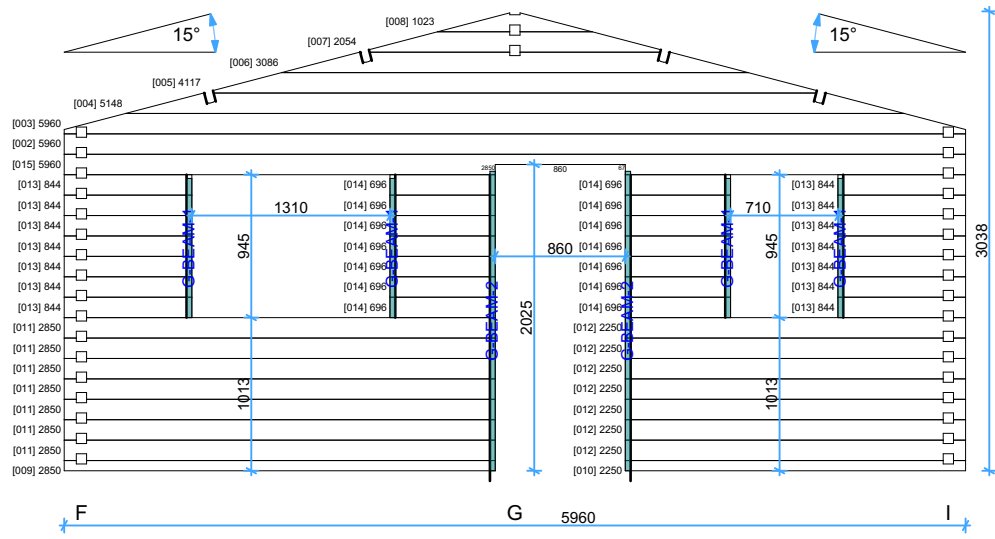


Wall D

1:50

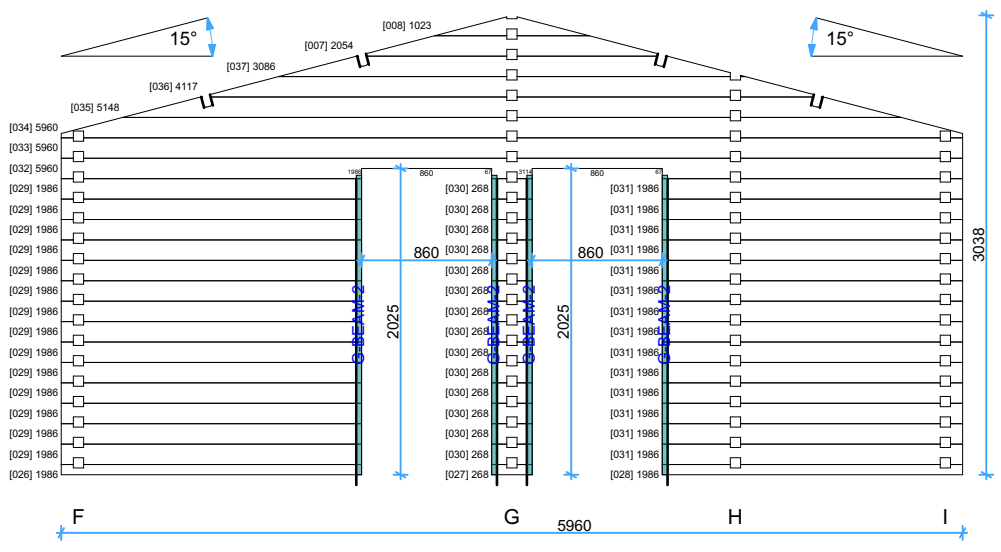


Wall E

1:40

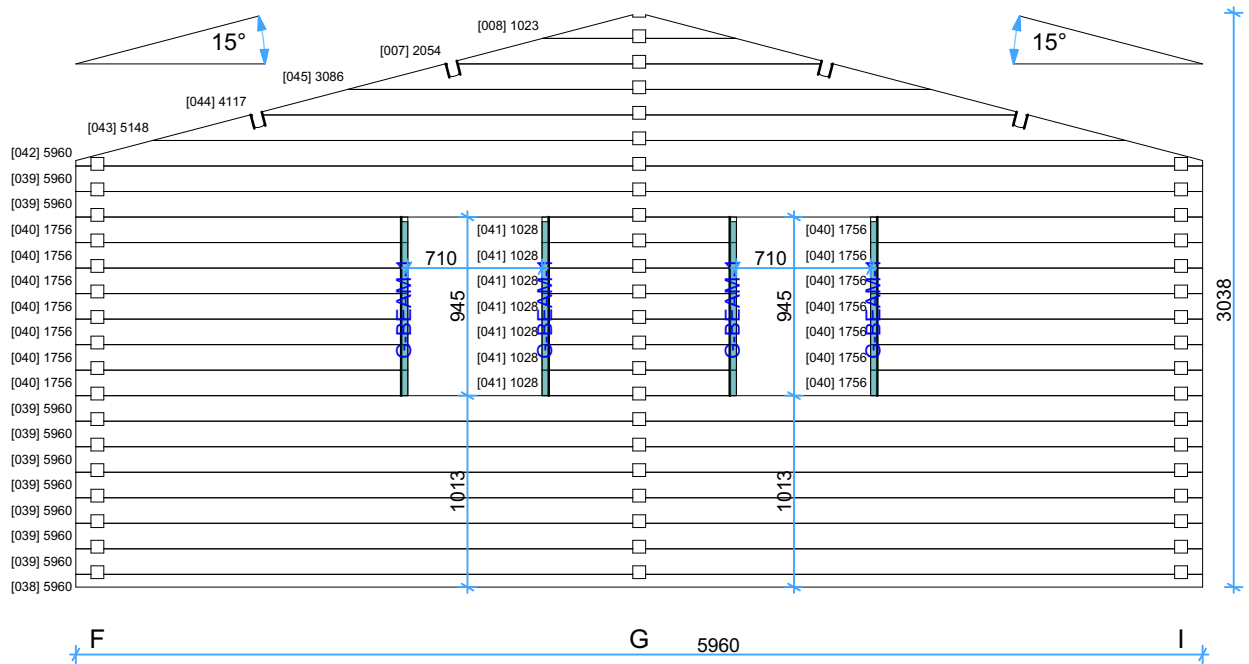

Wall F


1:40

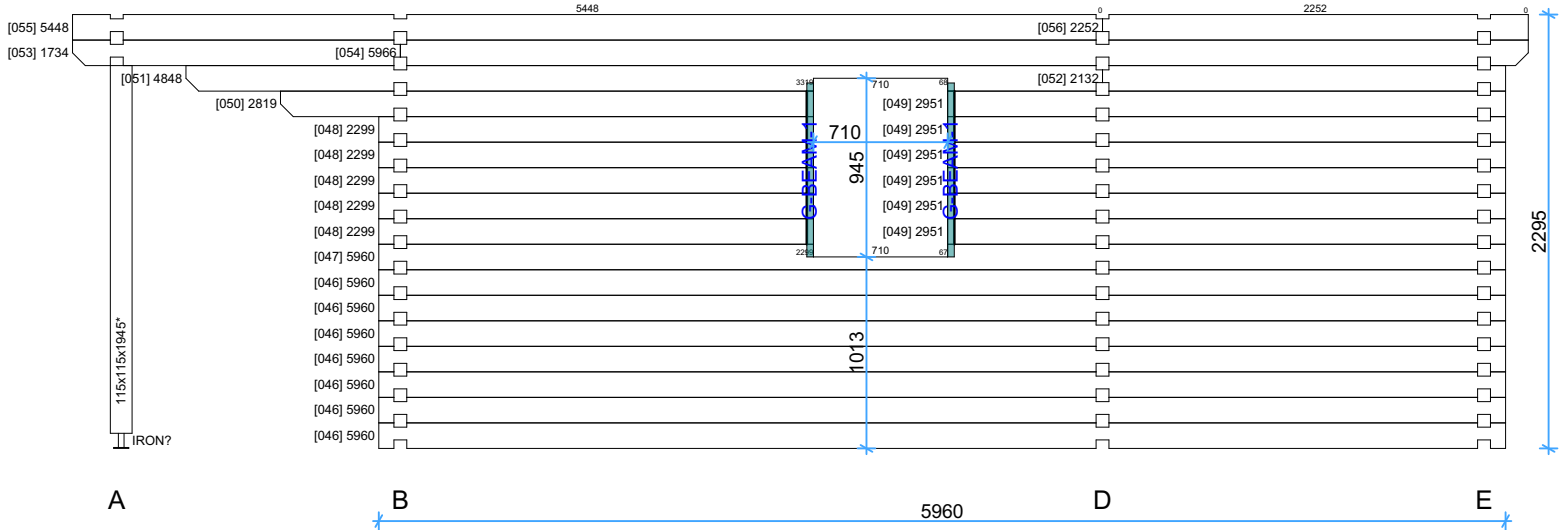

Thickness:	Project name:	Project ID:	Year:	Page:
68	Louise 6x6		2024	8

Wall G

1:45

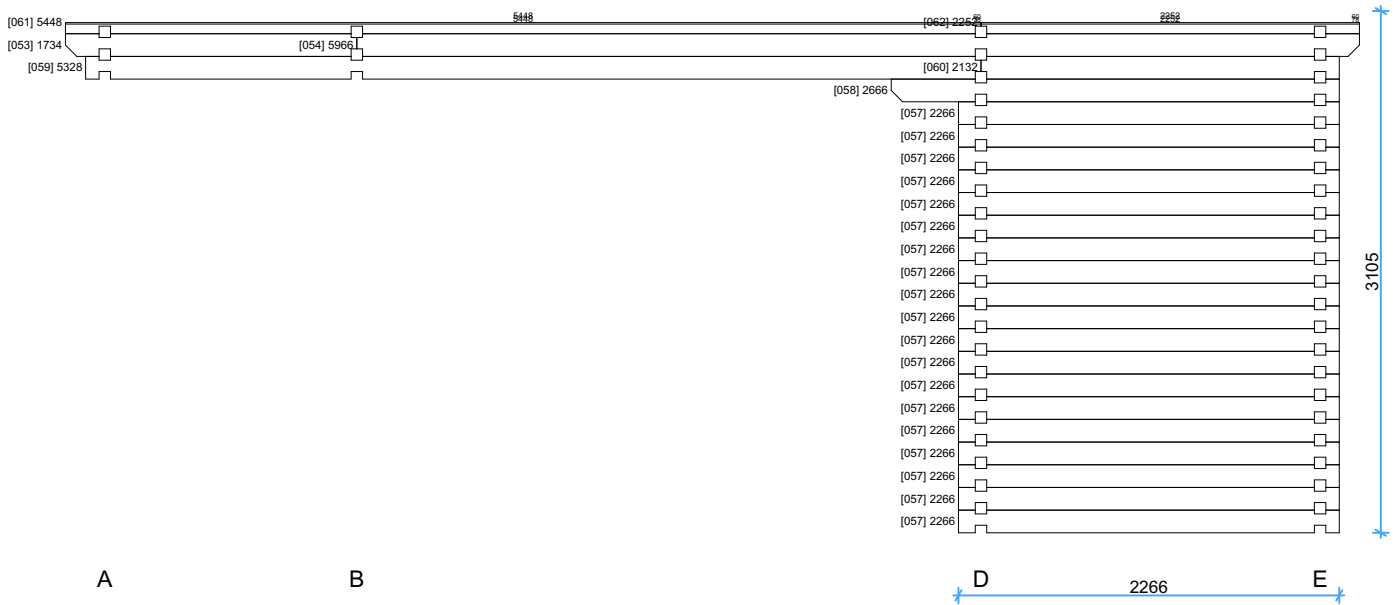

A

B


D

2266

E

Wall H

1:45

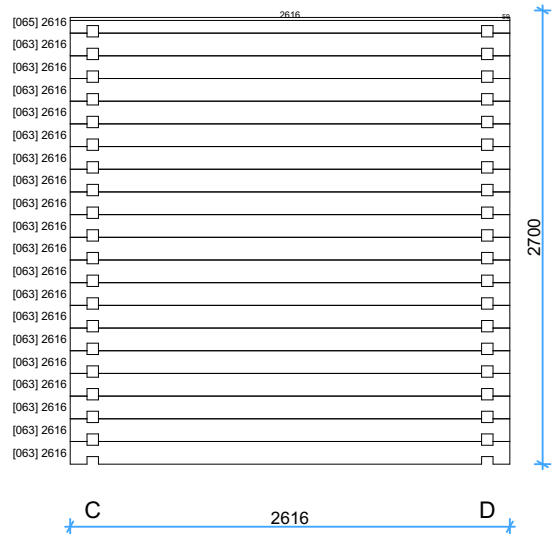


C

2616

D

Wall I

1:45

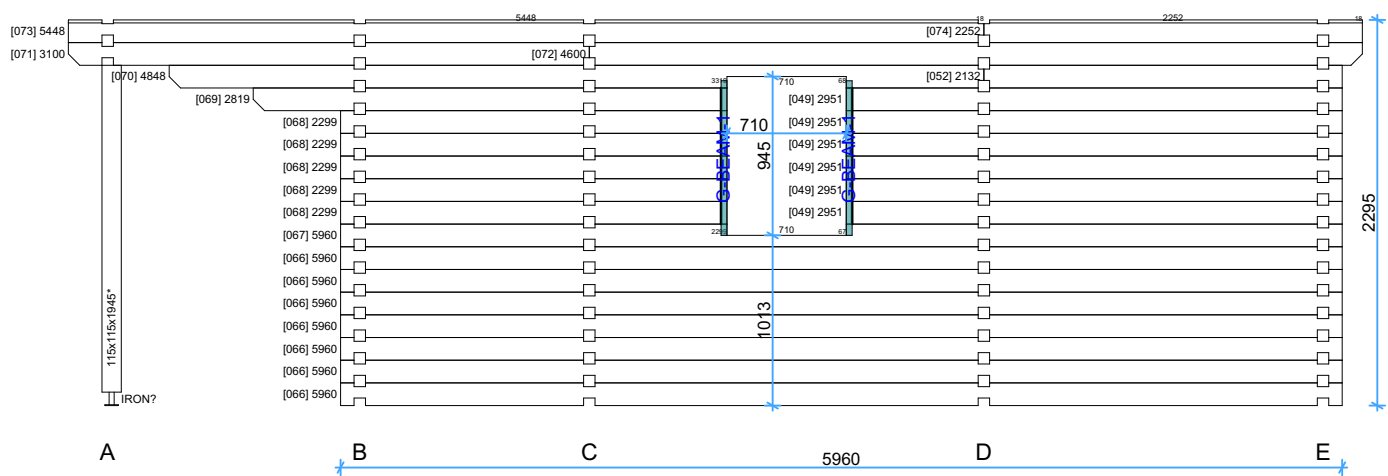

A

B

C






5960

D

E

Thickness:	Project name:	Project ID:	Year:	Page:
68	Louise 6x6		2024	9

68mm Louise 6x6 Windows and doors list

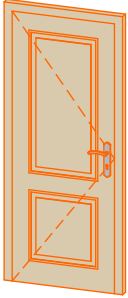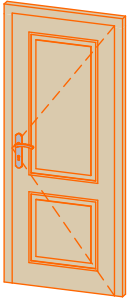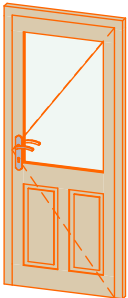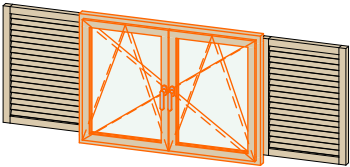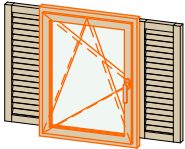Type-quality	Barcode	Wall Thickness	W x H Size	Orientation	Glazing	Quantity	3D Axonometry
Door - Premium	P19885-4	68	850×1980	L	Full wood, no threshold (internal)	1	
Door - Premium	P19885-4	68	850×1980	R	Full wood, no threshold (internal)	2	
Door - Premium	PP19885-2	68	850×1980	R	50% glass, double glazed	1	
Window - Premium	<Undefined>	68	1300×920		Double glazed, +shutter kit	1	
Window - Premium	<Undefined>	68	700×920	L	Double glazed, +shutter kit	1	
Window - Premium	<Undefined>	68	700×920	R	Double glazed, +shutter kit	4	