






68 Alma 7,05x8

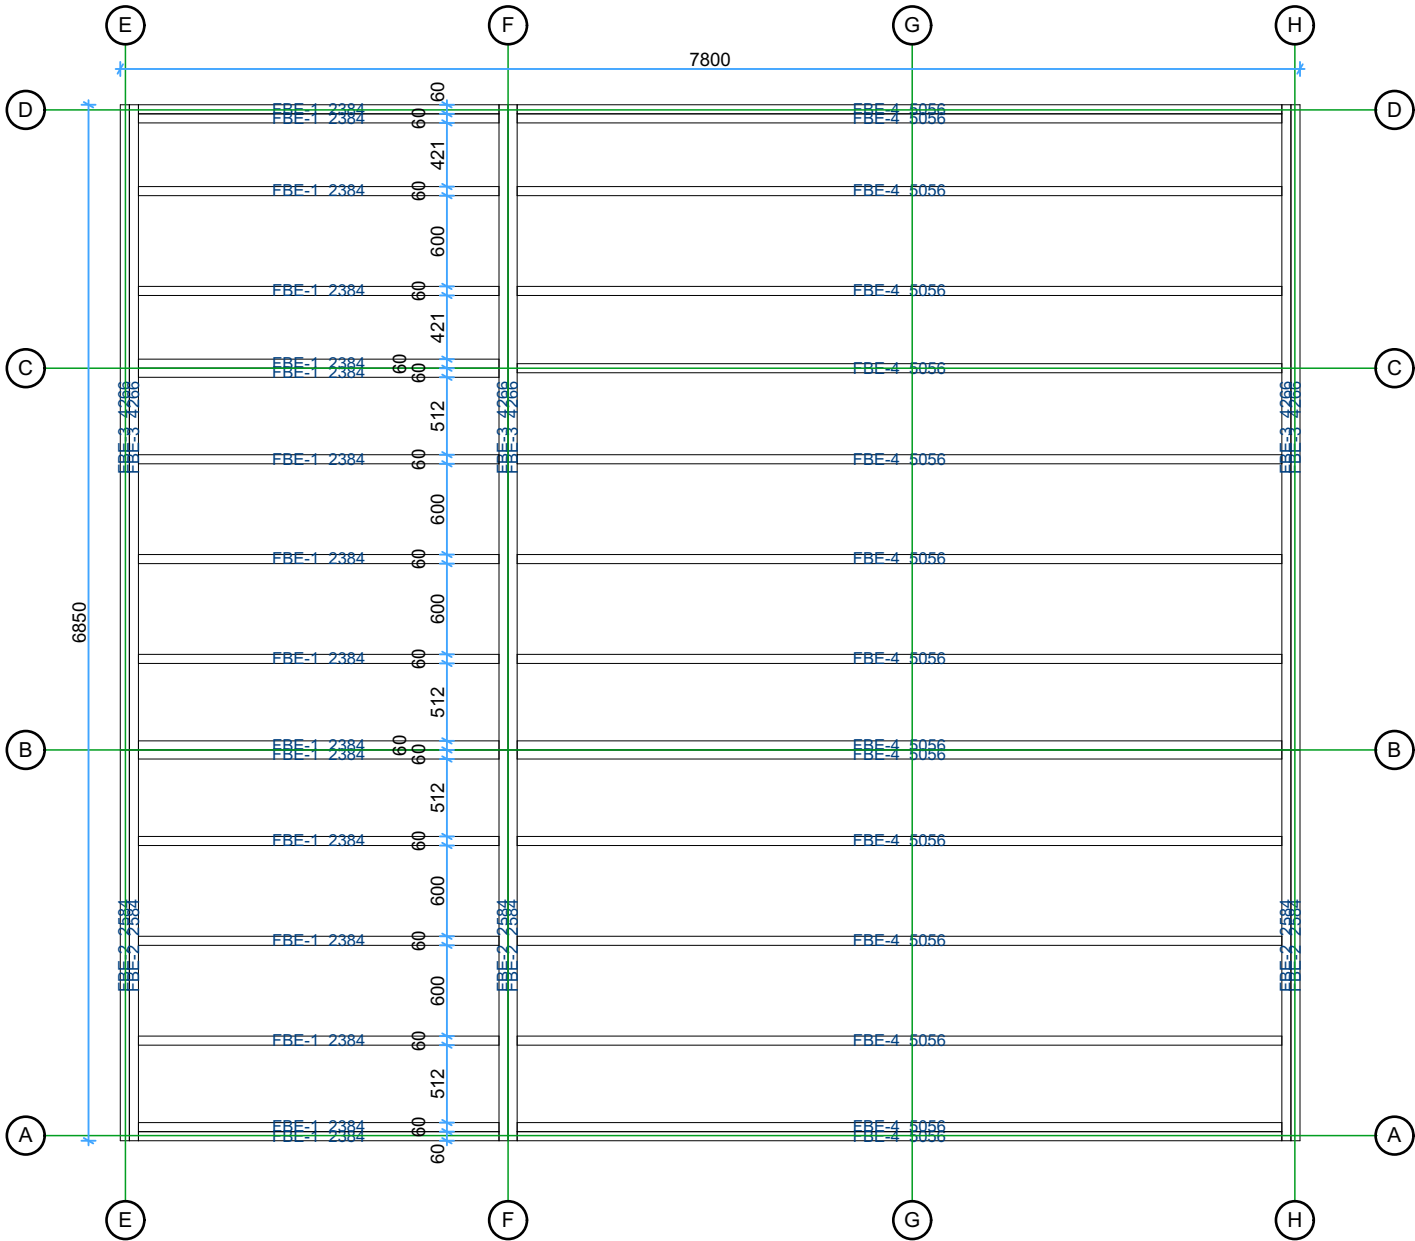


Thickness:	Project name:	Project ID:	Year:	Page:
68	Alma 7,05x8		2024	2

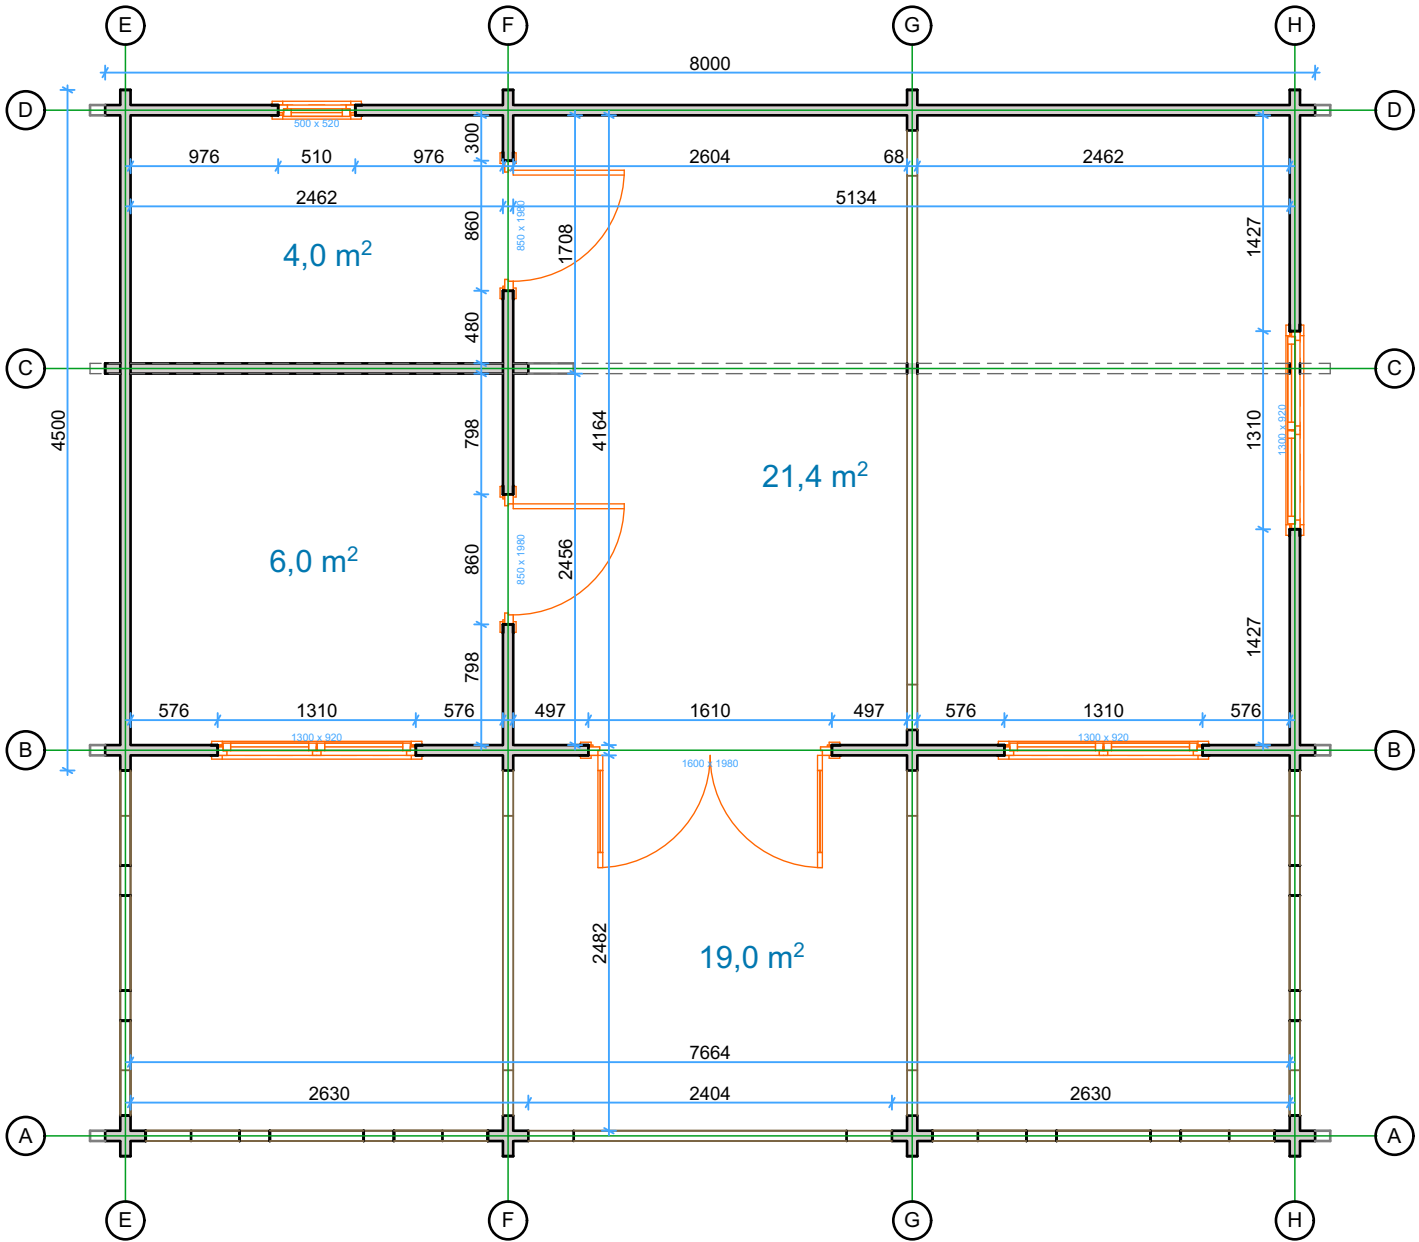

Thickness:	Project name:	Project ID:	Year:	Page:
68	Alma 7,05x8		2024	3

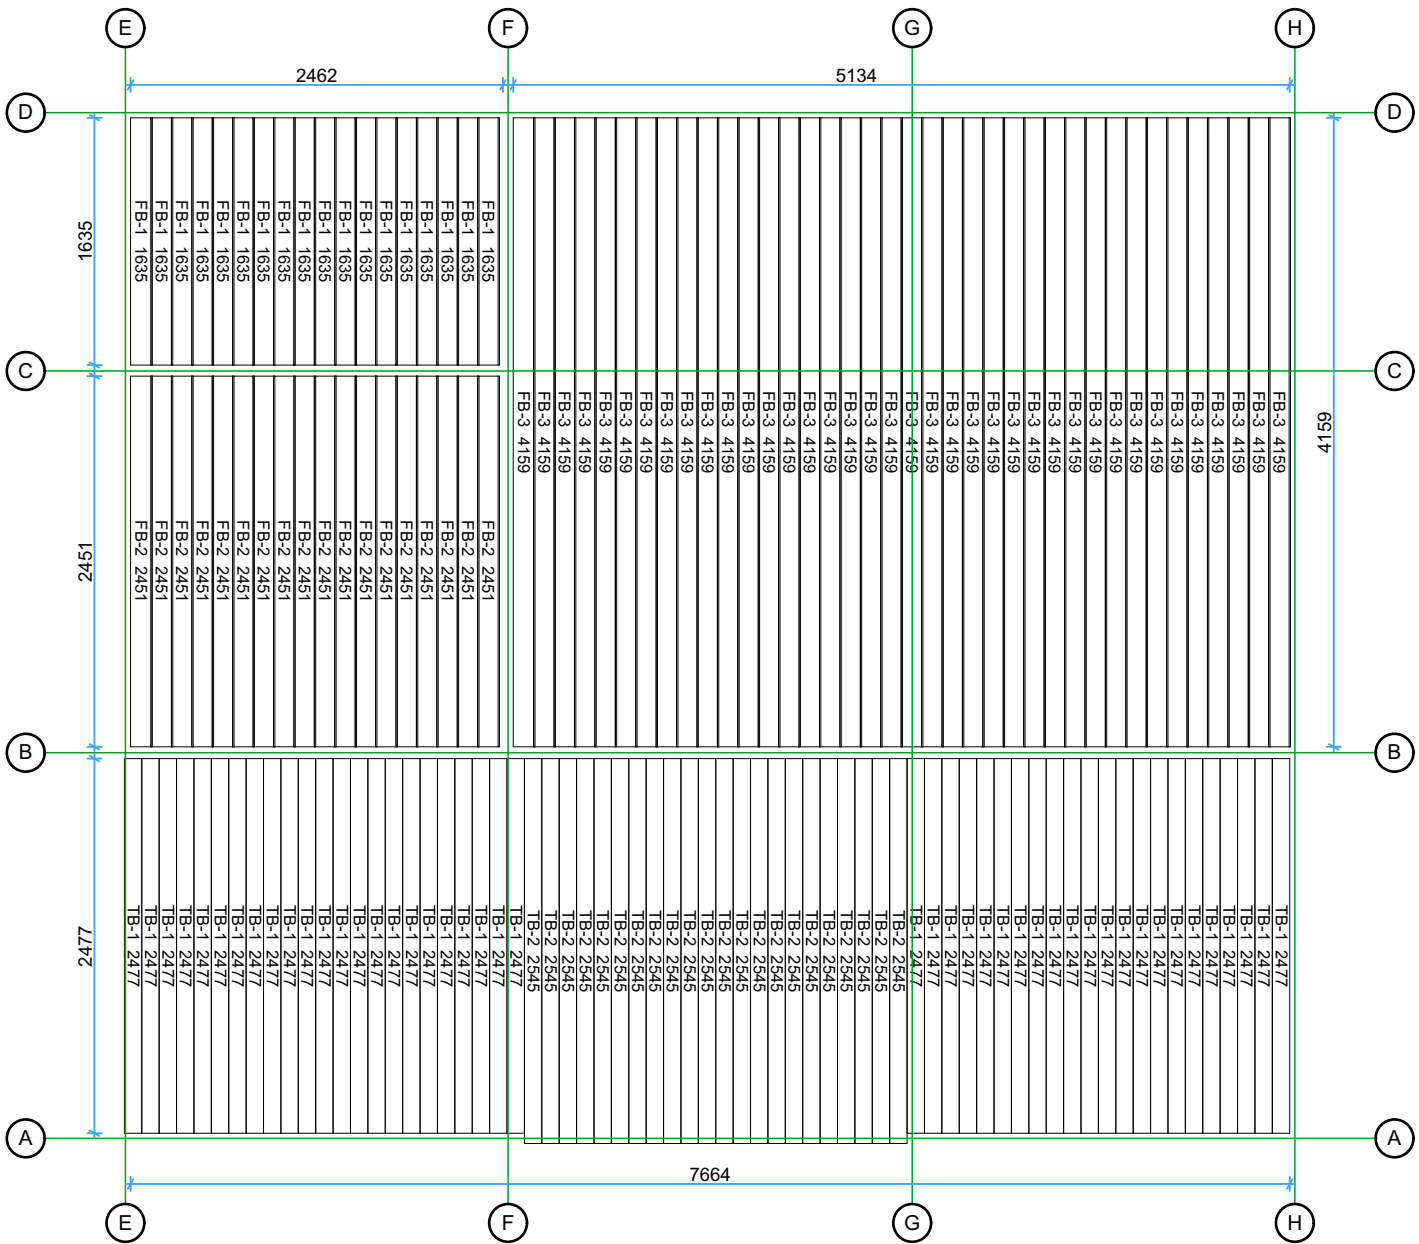


Thickness:	Project name:	Project ID:	Year:	Page:
68	Alma 7,05x8		2024	4

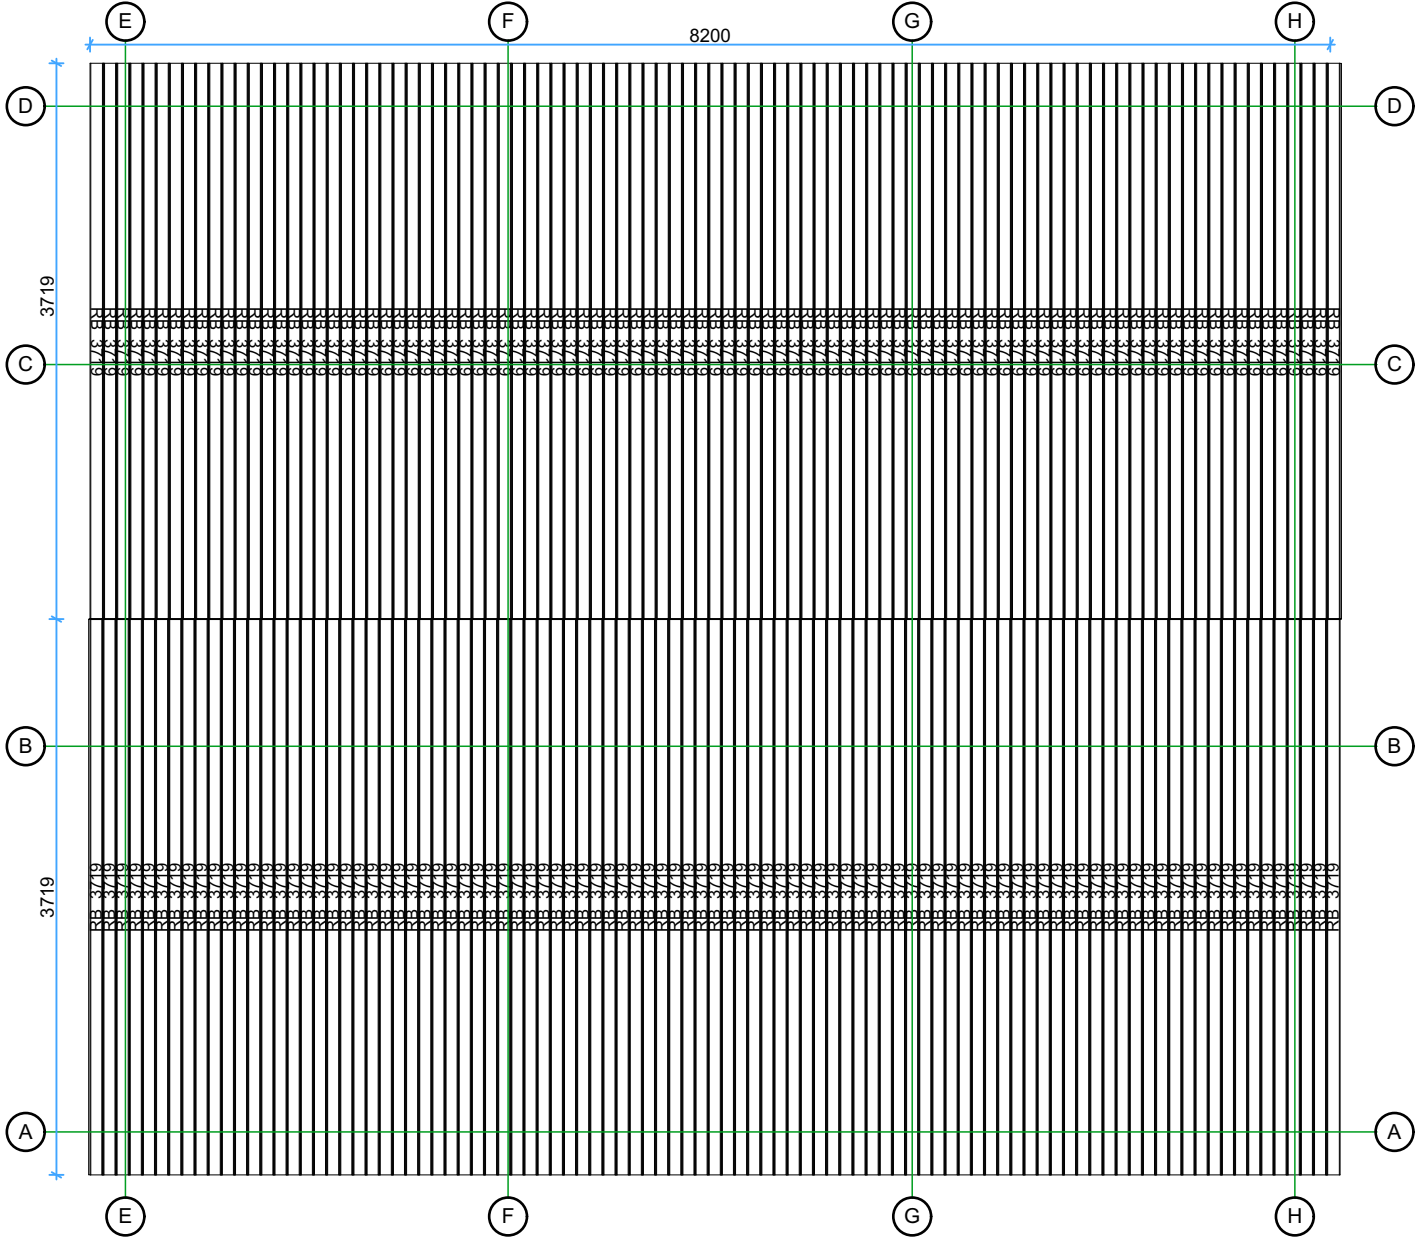

Thickness:	Project name:	Project ID:	Year:	Page:
68	Alma 7,05x8		2024	5


Walls and purlins positions

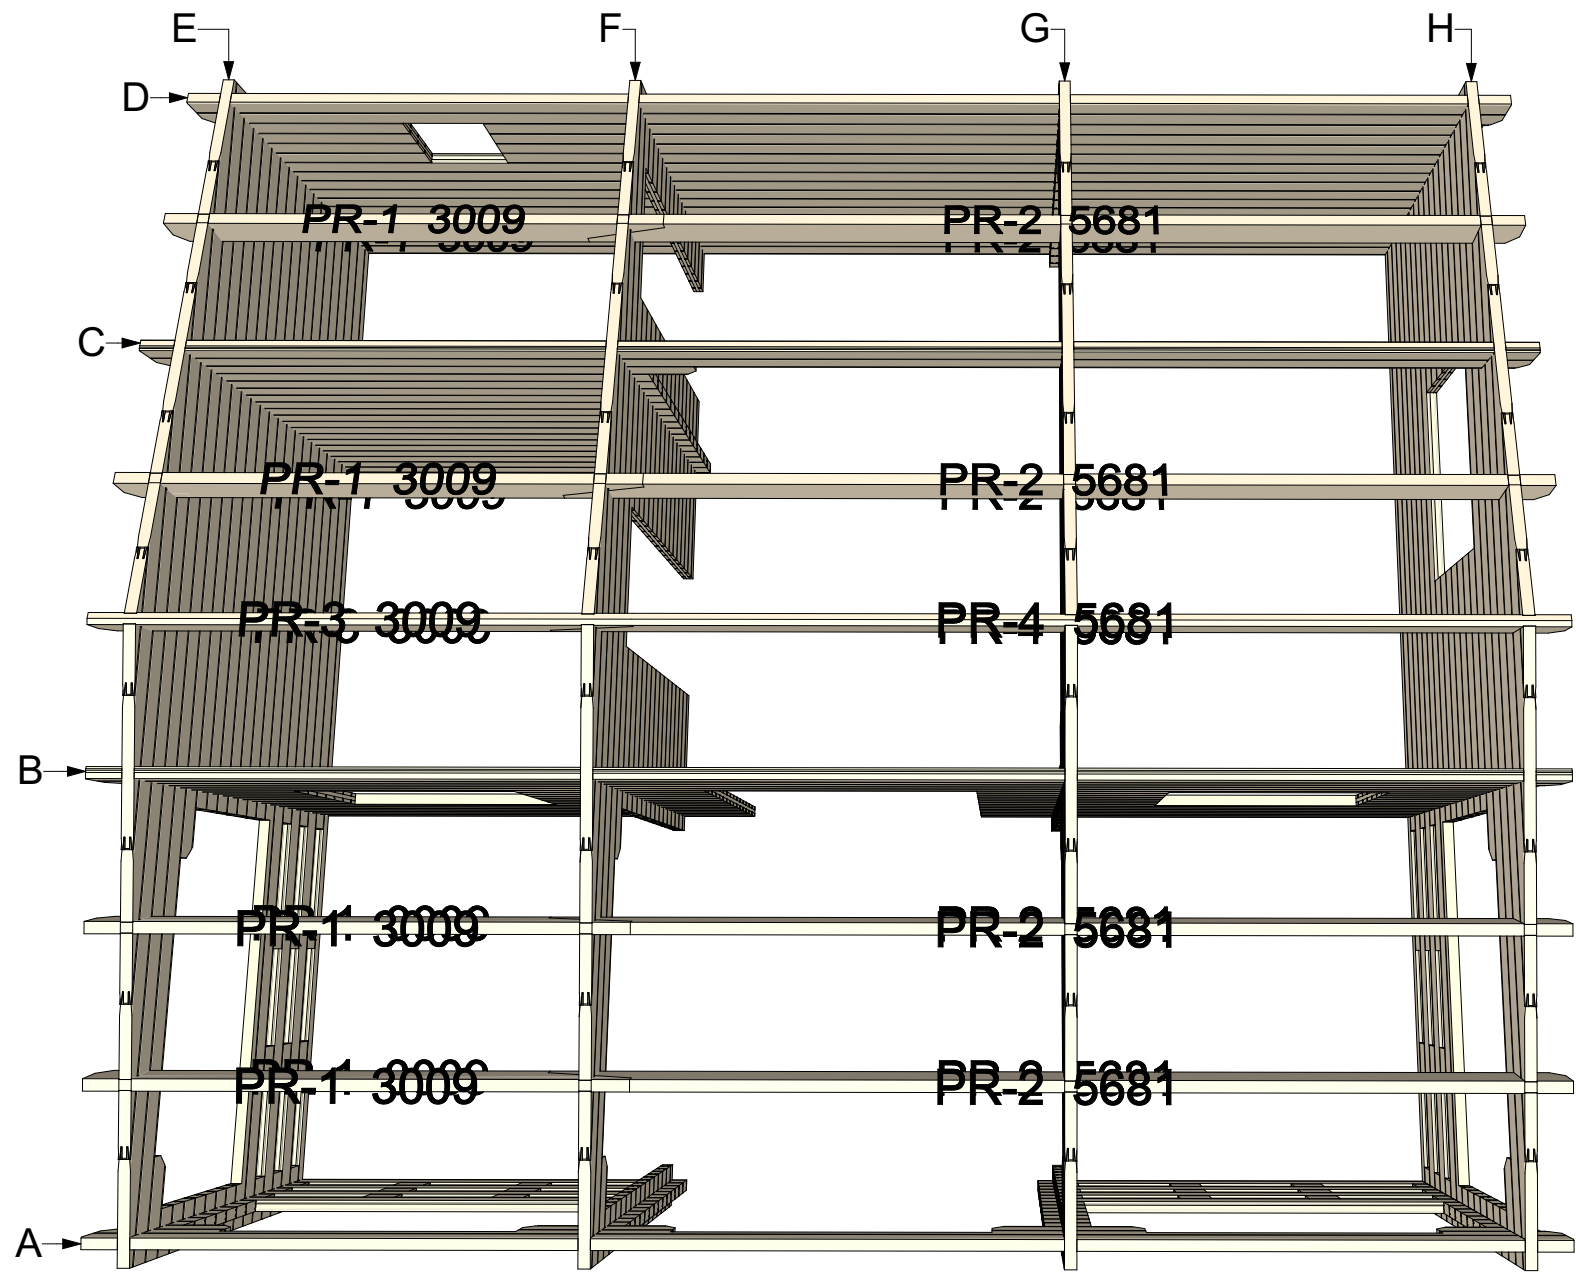

Thickness:	Project name:	Project ID:	Year:	Page:
68	Alma 7,05x8		2024	6


Wall A

1:50

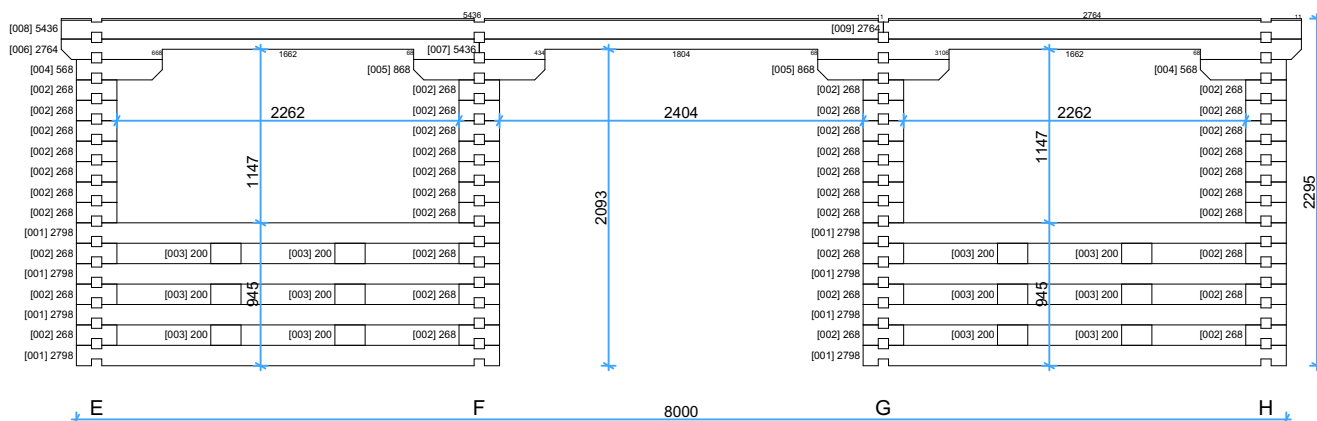


Wall B

1:50

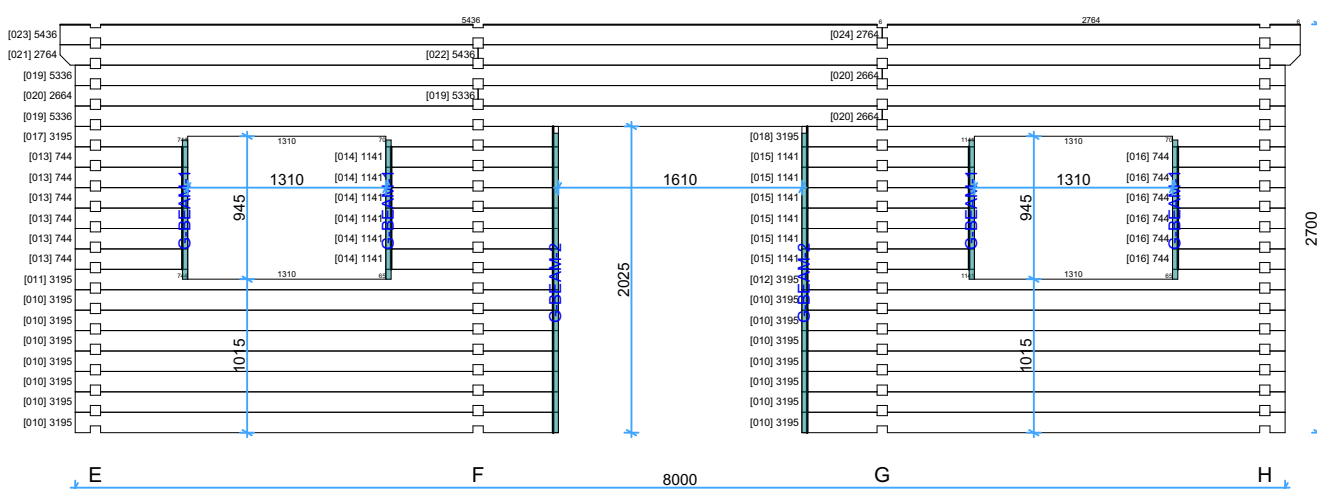


Wall C

1:50

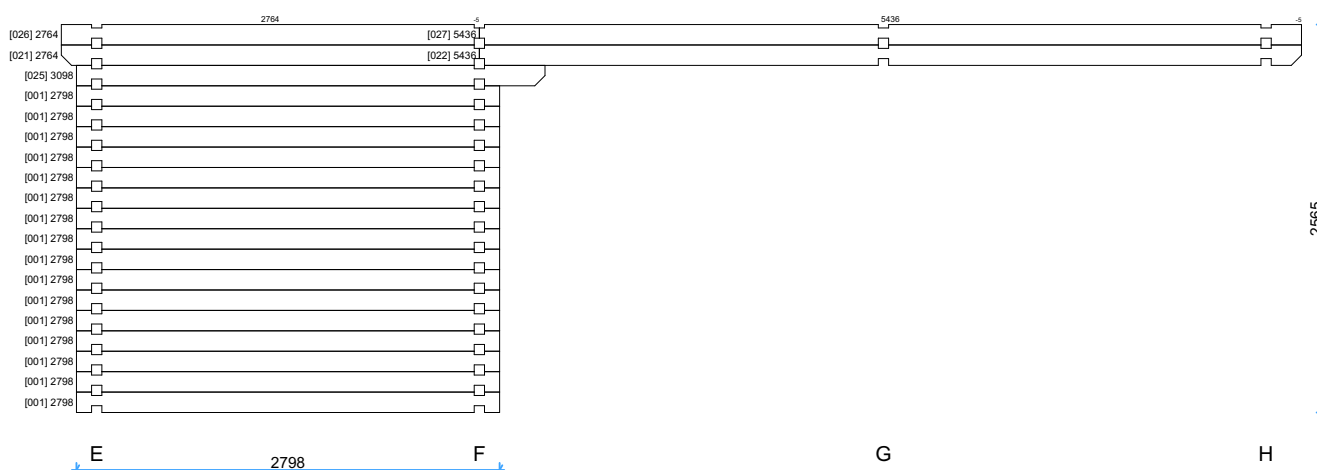


Thickness:	Project name:	Project ID:	Year:	Page:
68	Alma 7,05x8		2024	7

1:45

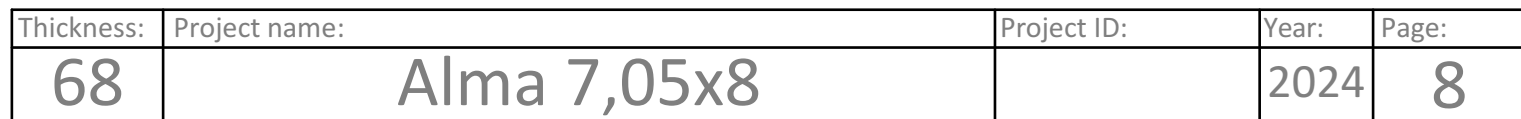


Wall F

1:50

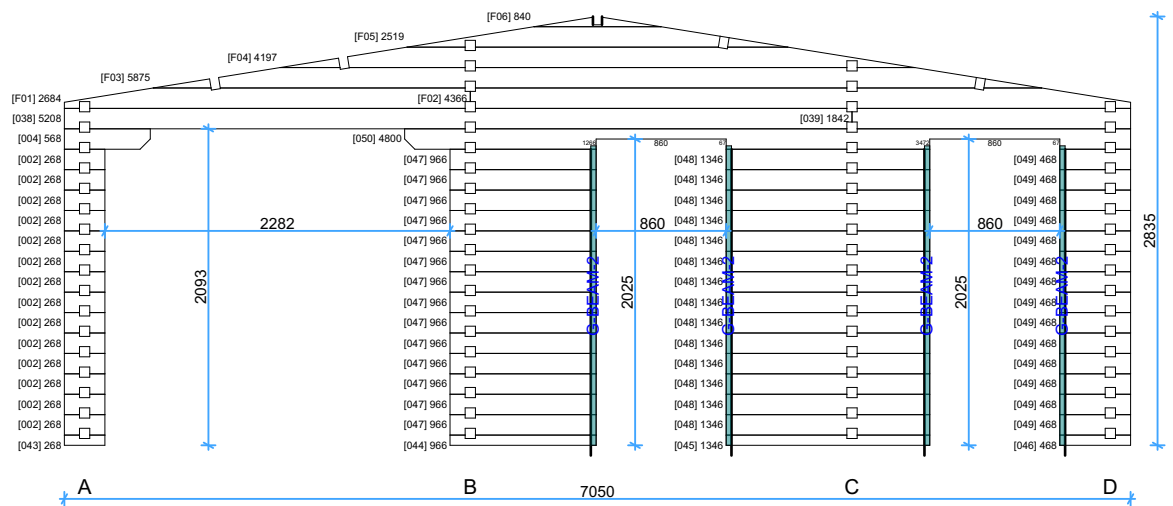


Wall G



1:50

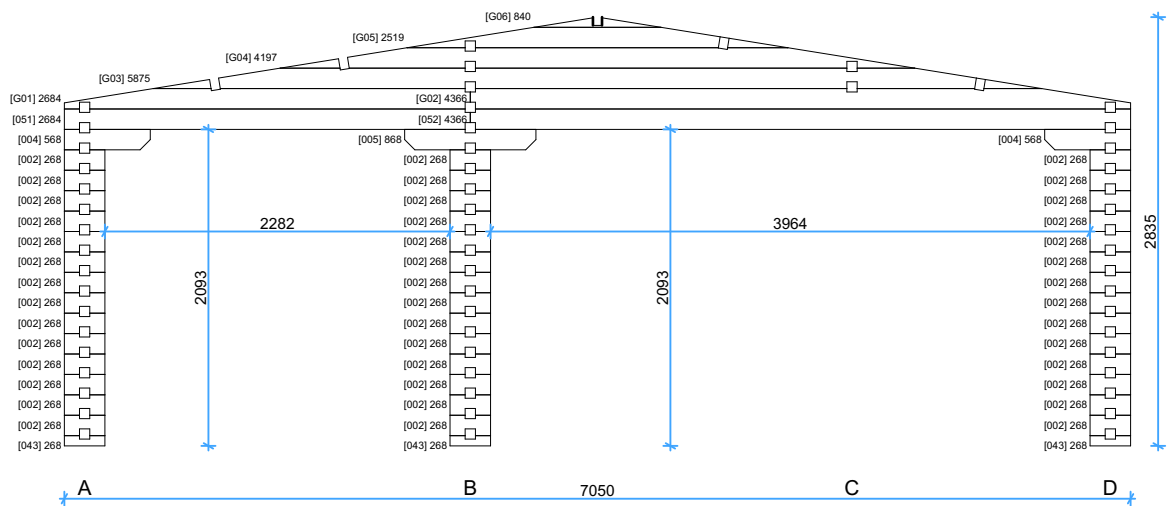

Wall H

1:50

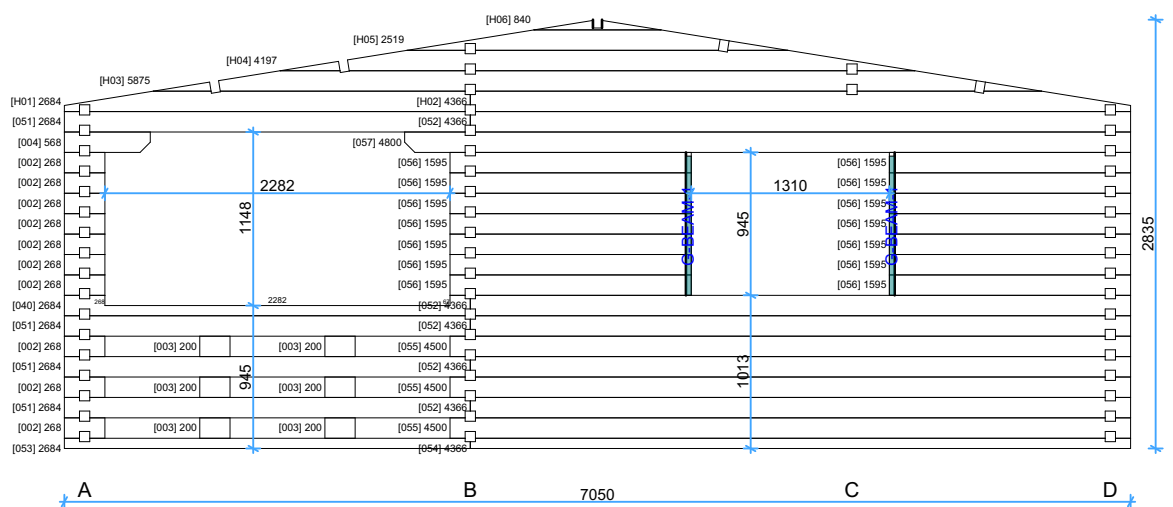

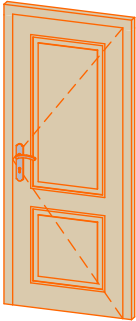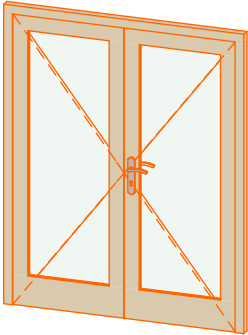68mm Alma 7,05x8 Windows and doors list							
Type-quality	Barcode	Wall Thickness	W x H Size	Orientation	Glazing	Quantity	3D Axonometry
Door - Premium	P19885-4	68	850×1980	R	Full wood, no threshold (internal)	2	
Door - Premium	PP198160-3	68	1600×1980	R	100%, double glazed	1	
Window - Premium	PP5250	68	500×520	R	Double glazed	1	
Window - Premium	PP92130	68	1300×920		Double glazed	3	