






44 Suzy 3,2x6 v.1 44mm

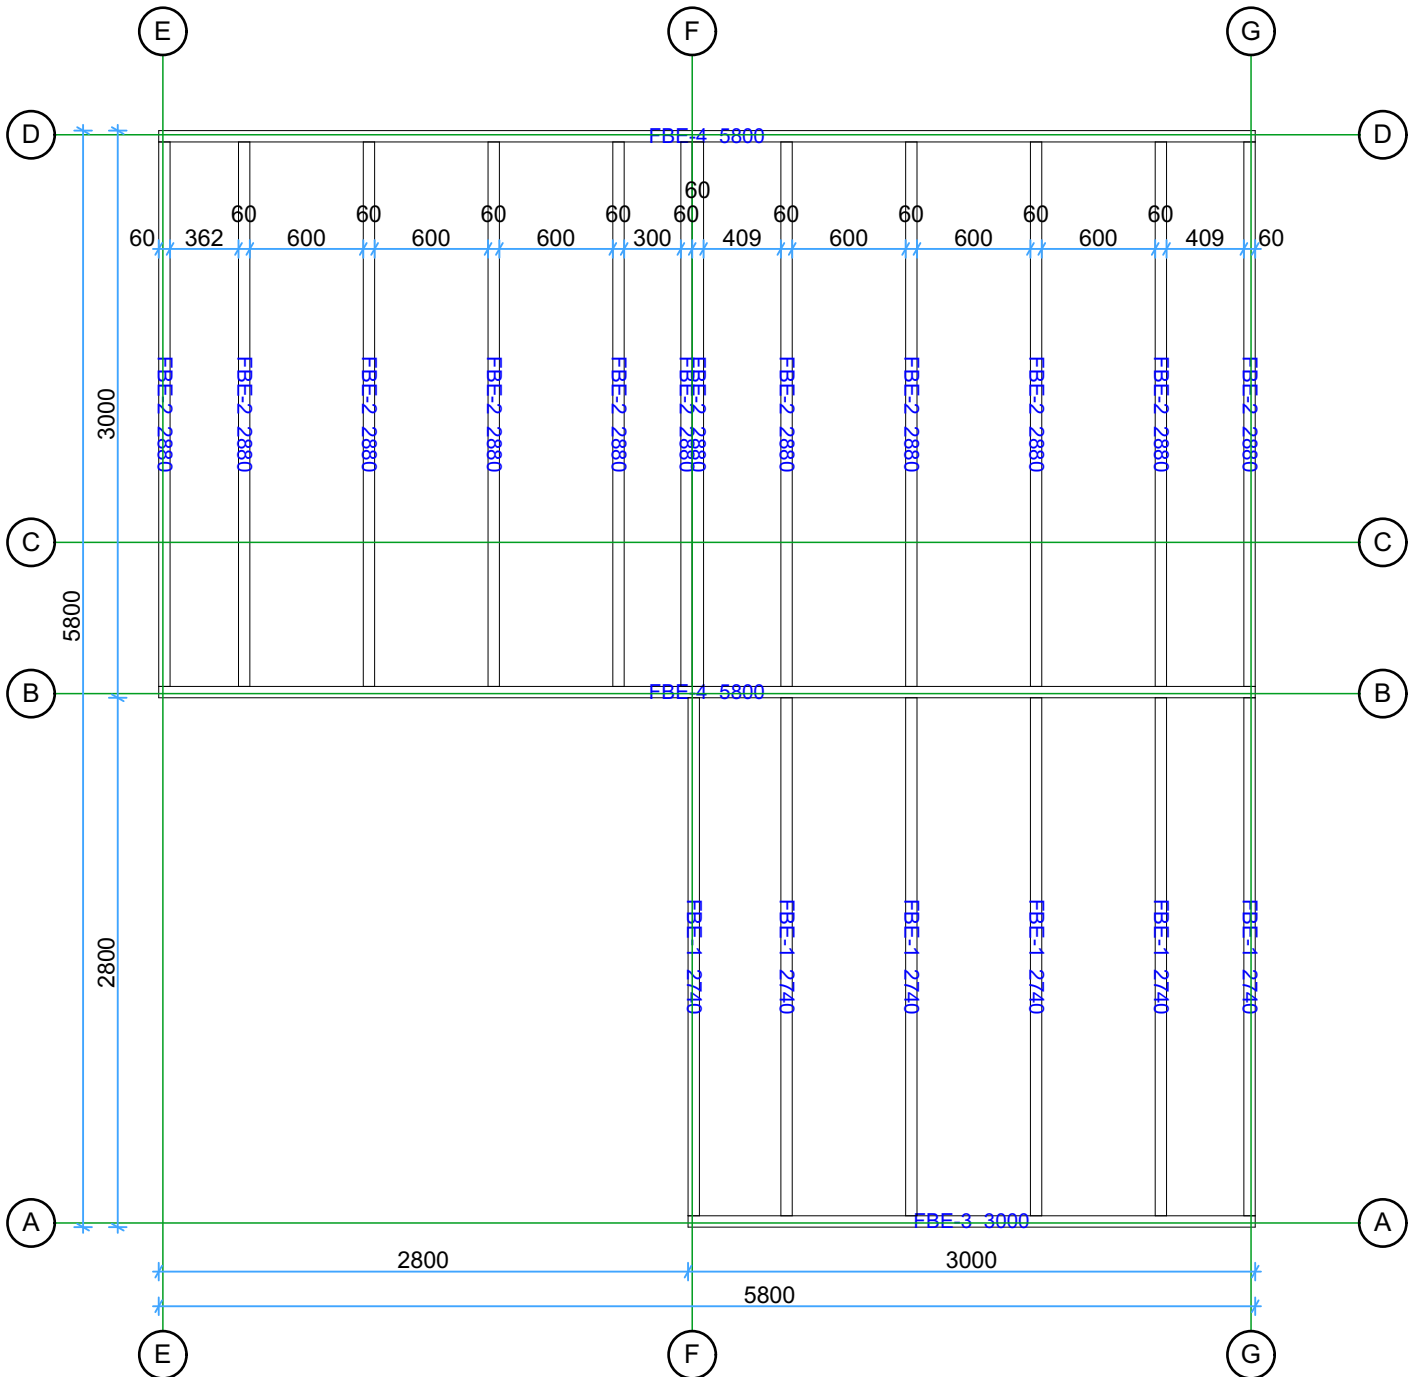

Thickness:	Project name:	Project ID:	Year:	Page:
44	Suzy 3,2x6 v.1 44mm		2024	2

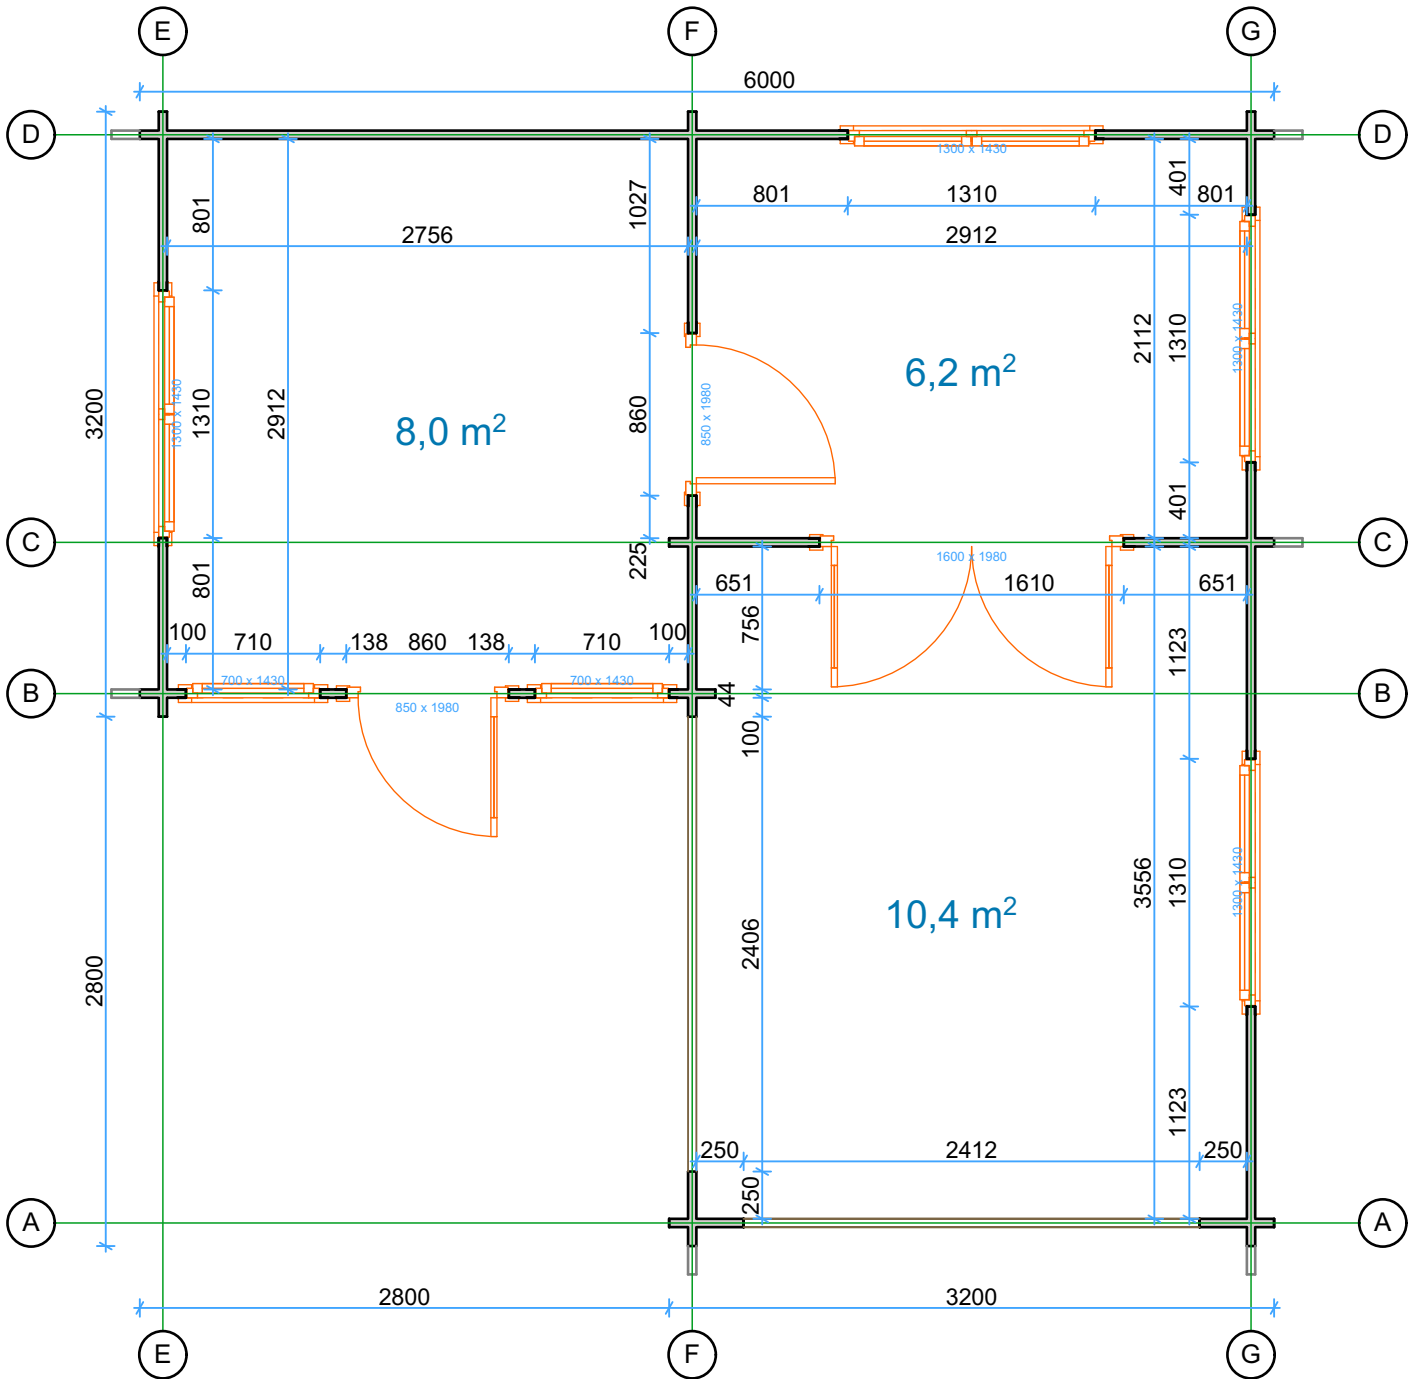


Thickness:	Project name:	Project ID:	Year:	Page:
44	Suzy 3,2x6 v.1 44mm		2024	3

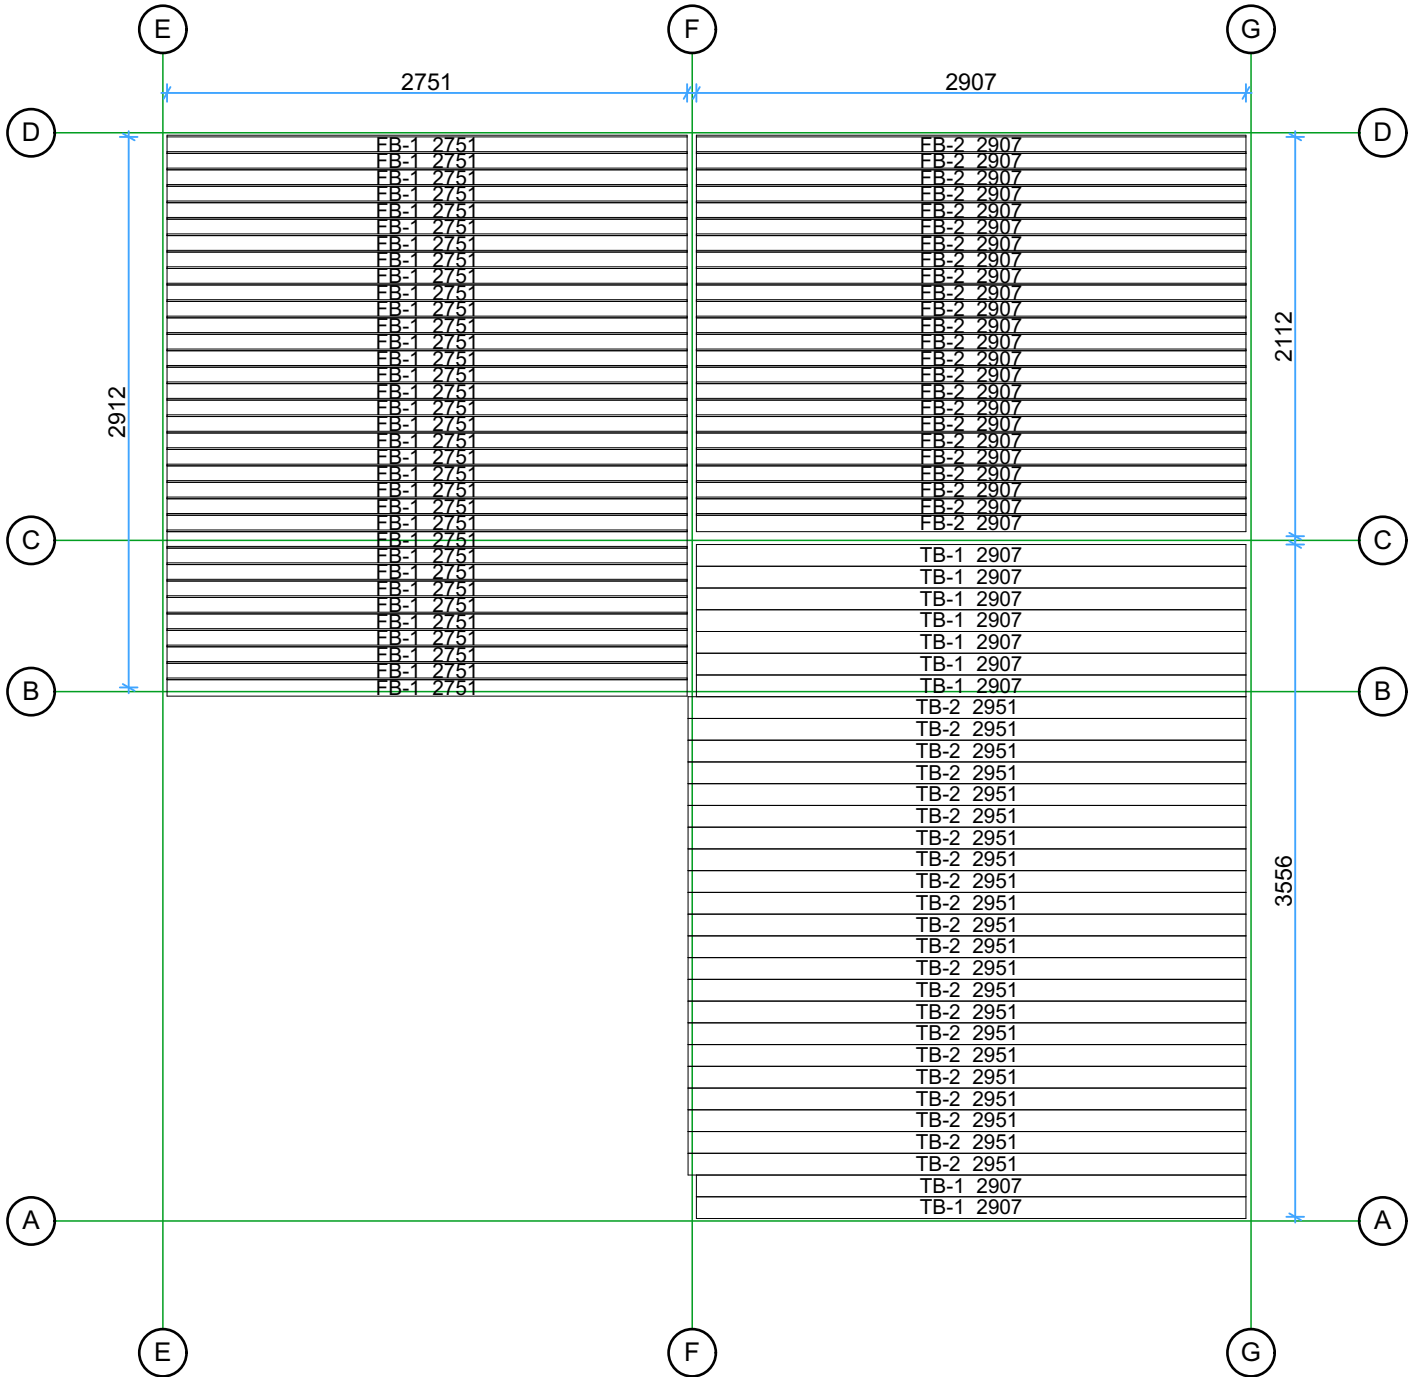

Thickness:	Project name:	Project ID:	Year:	Page:
44	Suzy 3,2x6 v.1 44mm		2024	4


Roof boards

1:40

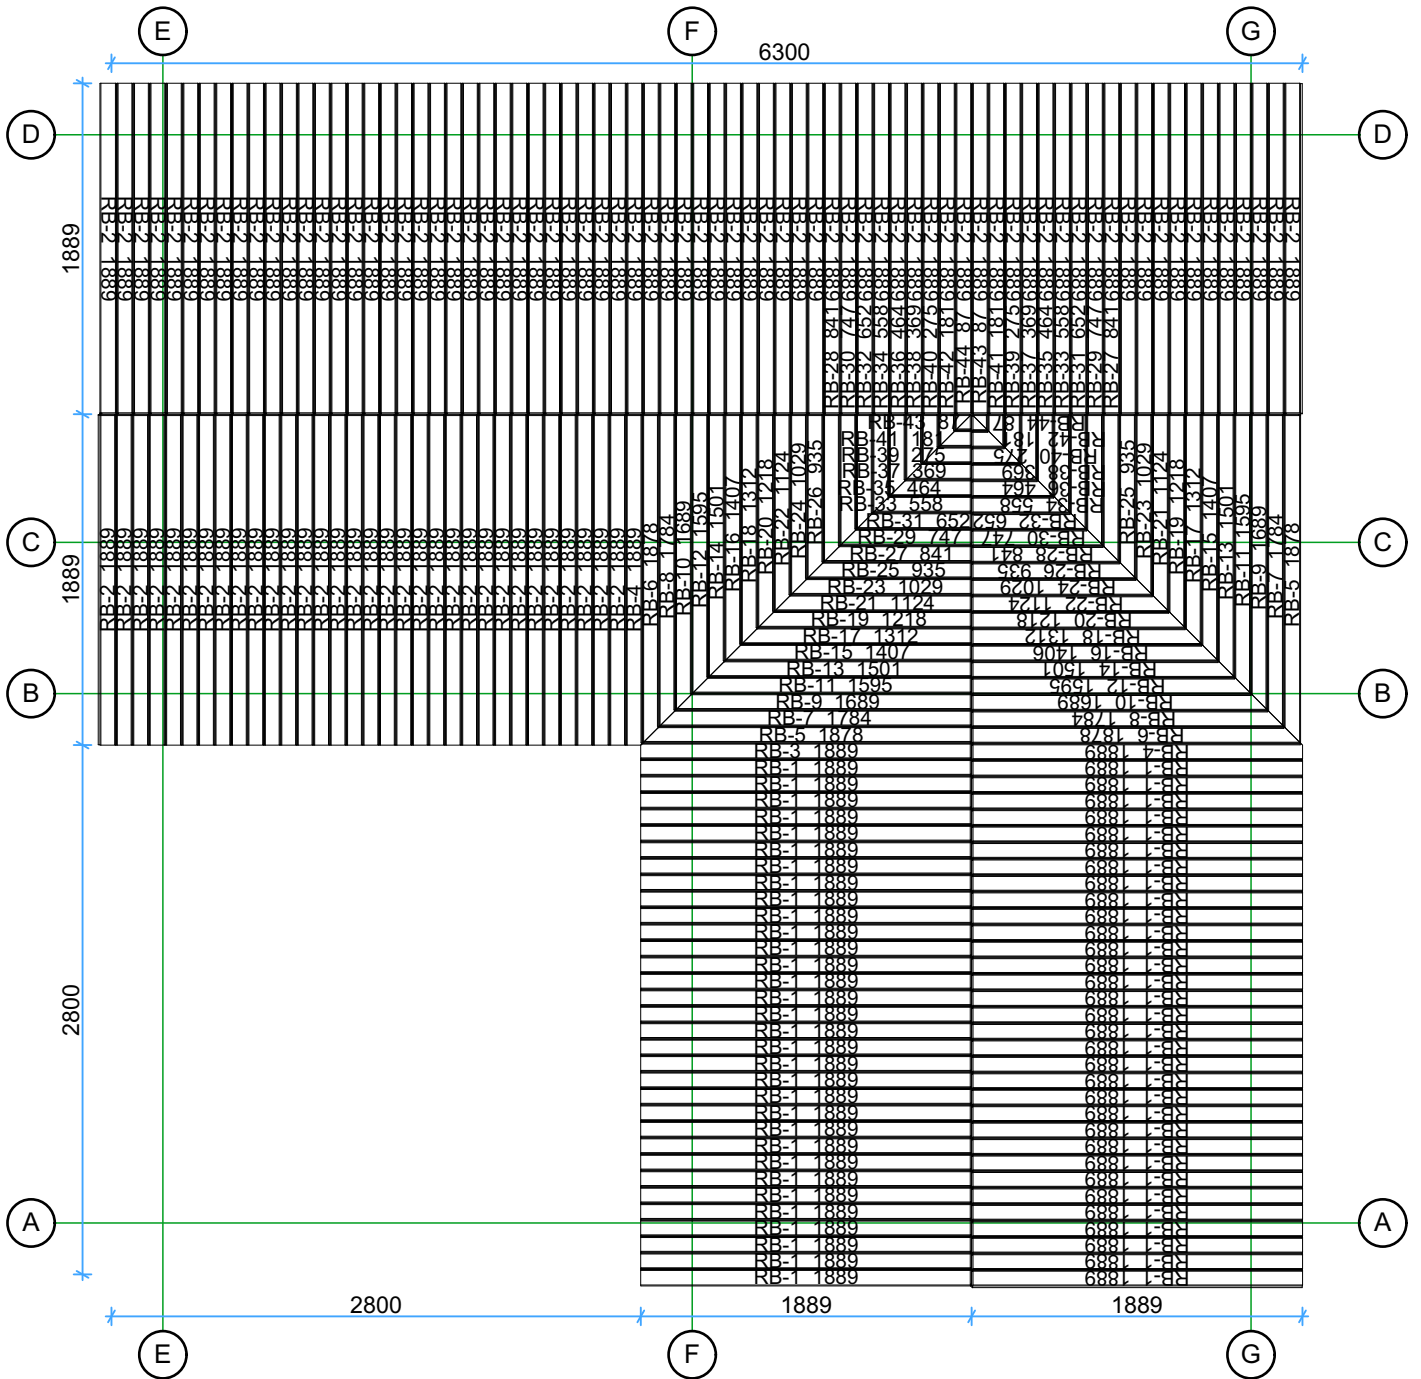

Thickness:	Project name:	Project ID:	Year:	Page:
44	Suzy 3,2x6 v.1 44mm		2024	5


Walls and purlins positions

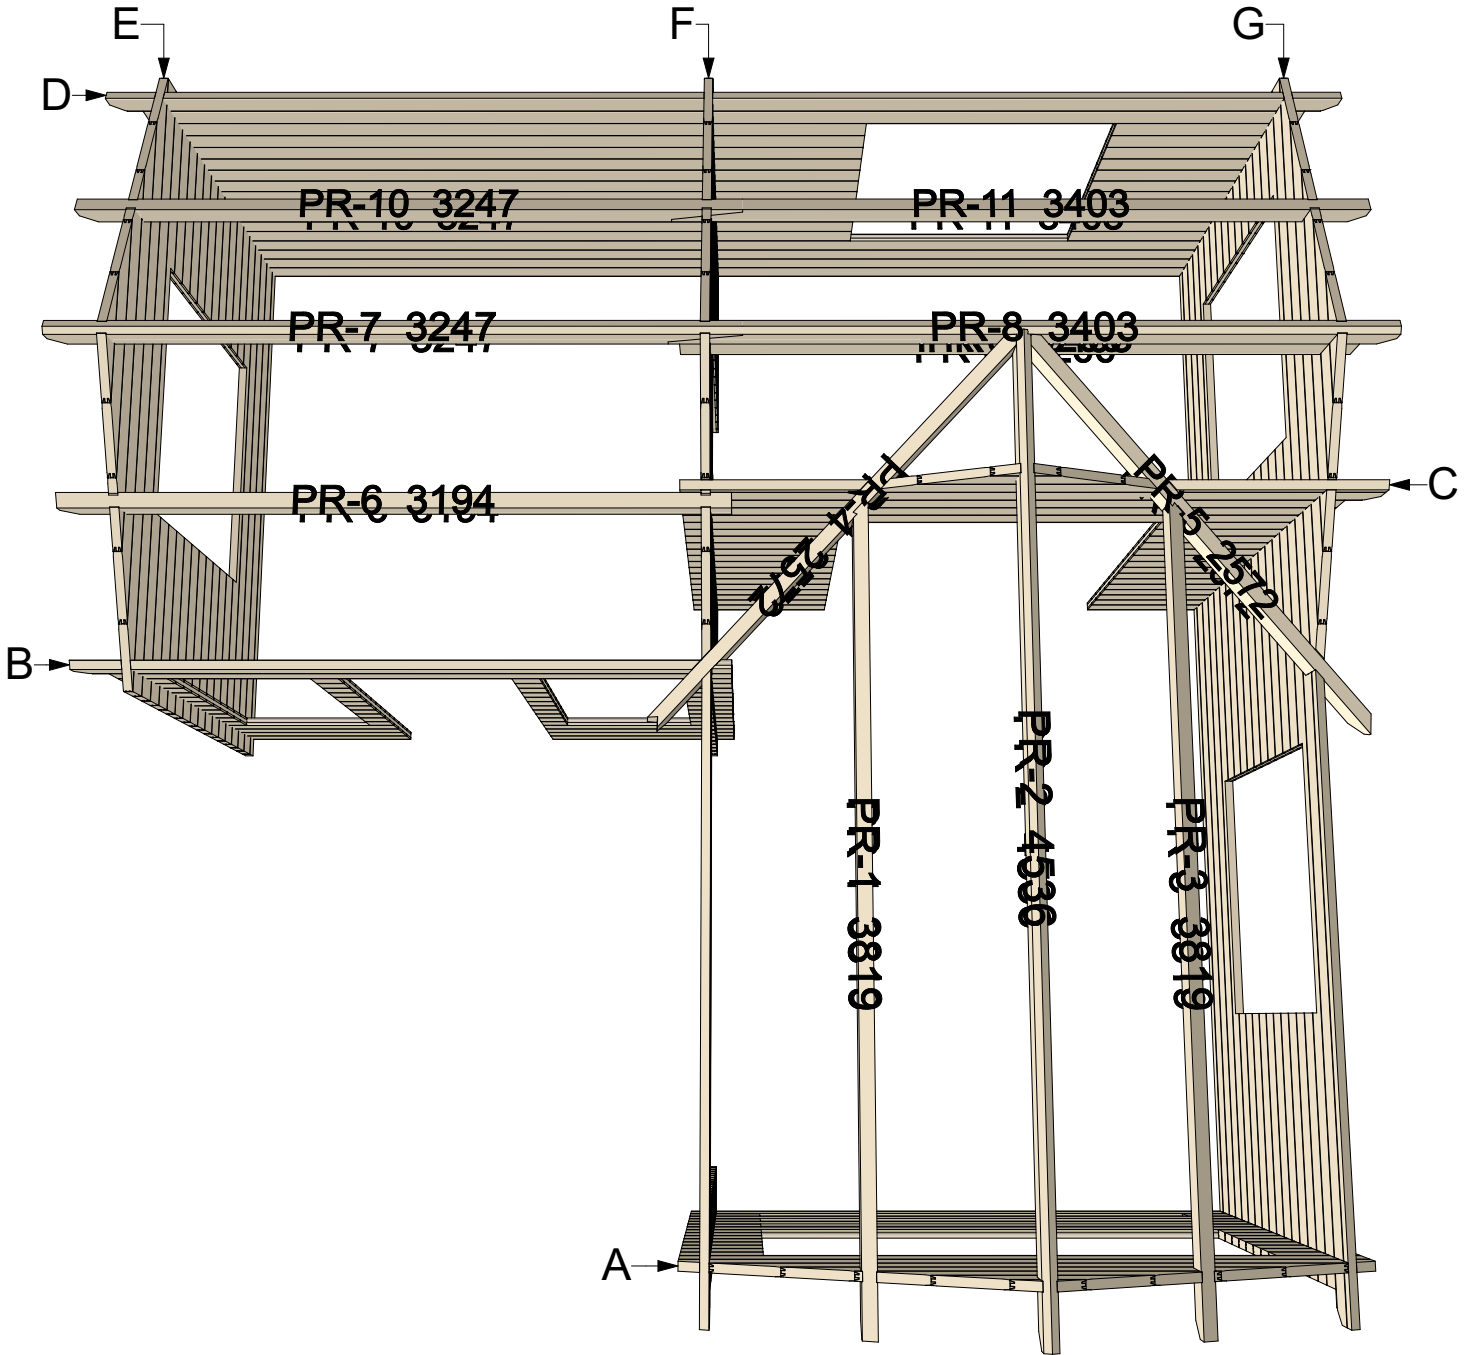

Thickness:	Project name:	Project ID:	Year:	Page:
44	Suzy 3,2x6 v.1 44mm		2024	6


Wall A

1:50

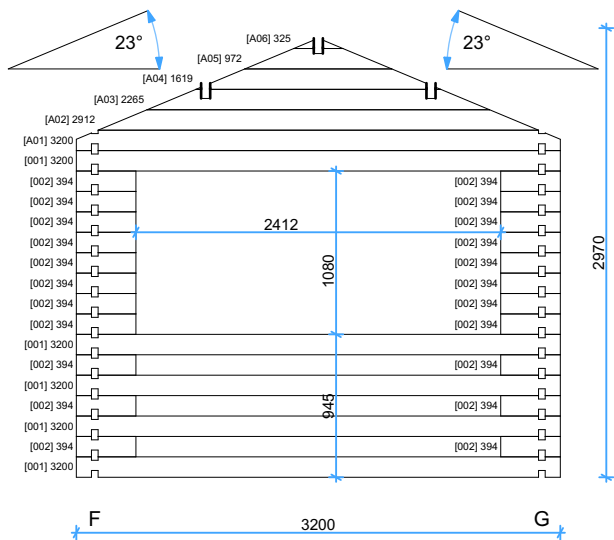


Wall B

1:50

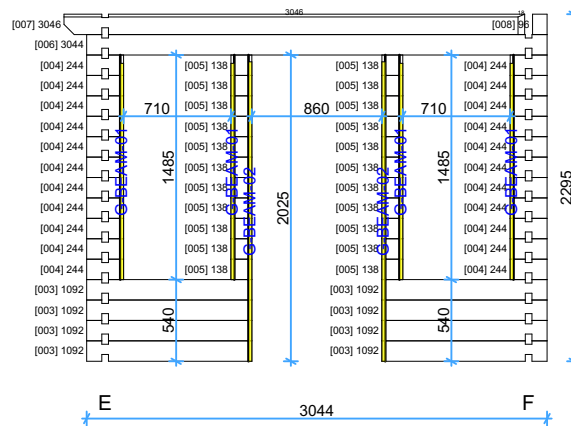


Wall C

1:50

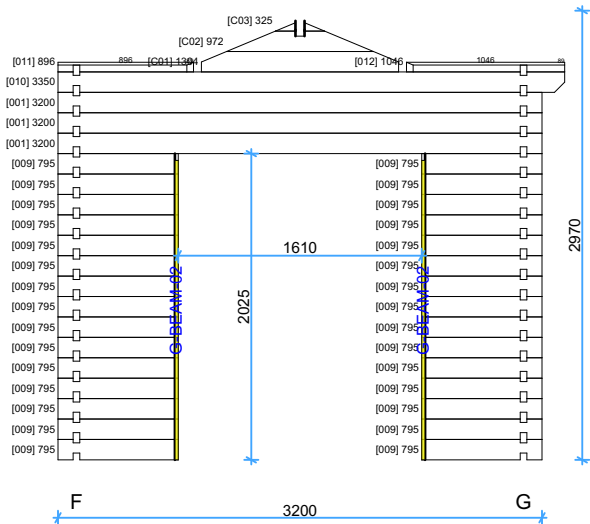

Wall D


1:50

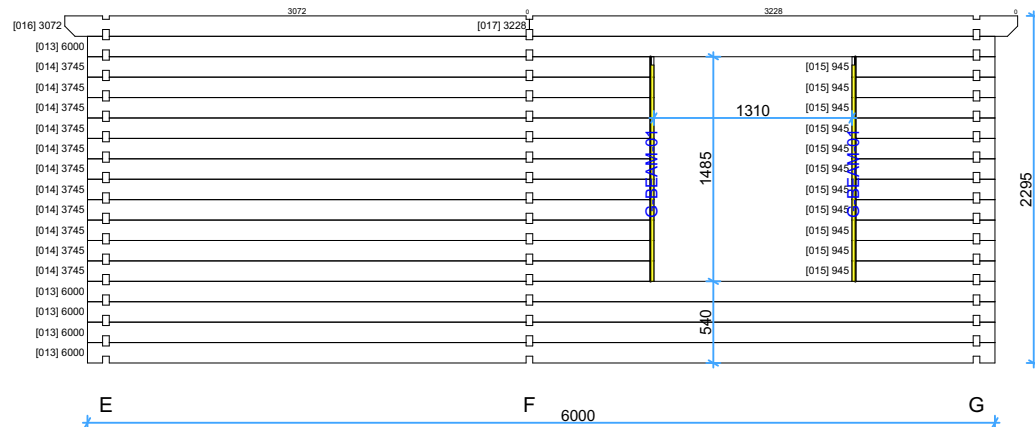

Thickness:	Project name:	Project ID:	Year:	Page:
44	Suzy 3,2x6 v.1 44mm		2024	7


Wall E

1:50

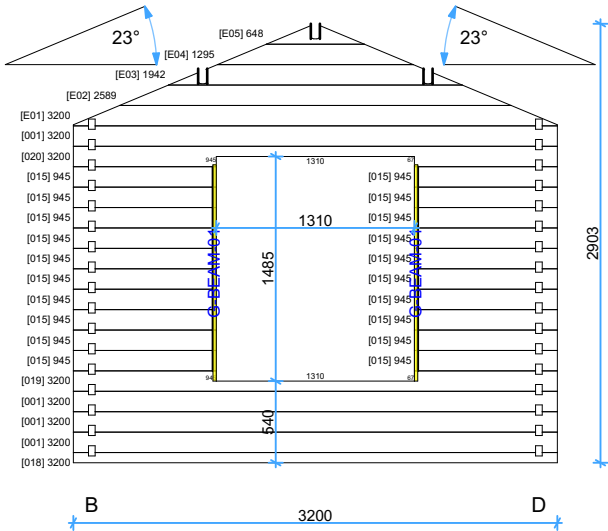


Wall F

1:50

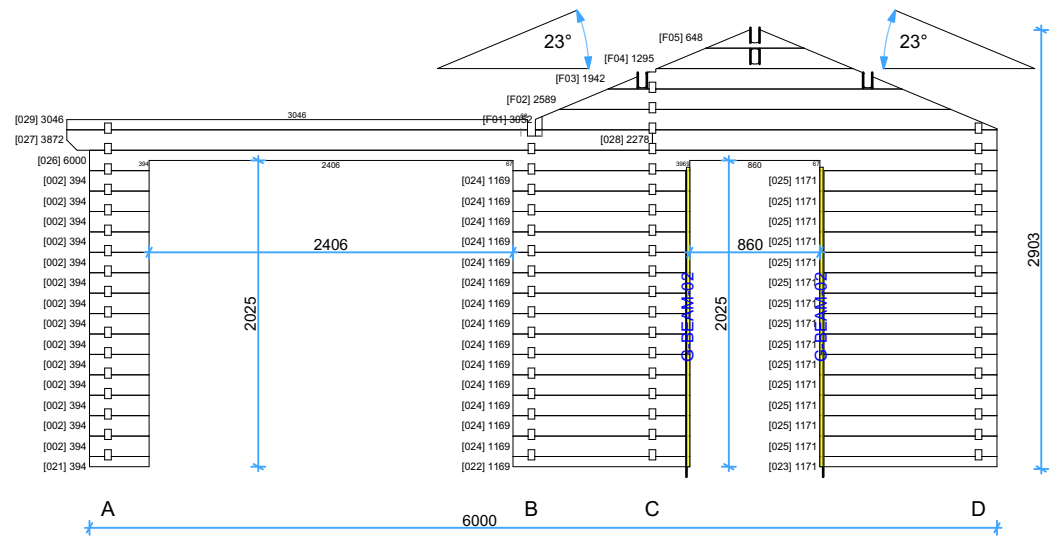


Wall G

1:50

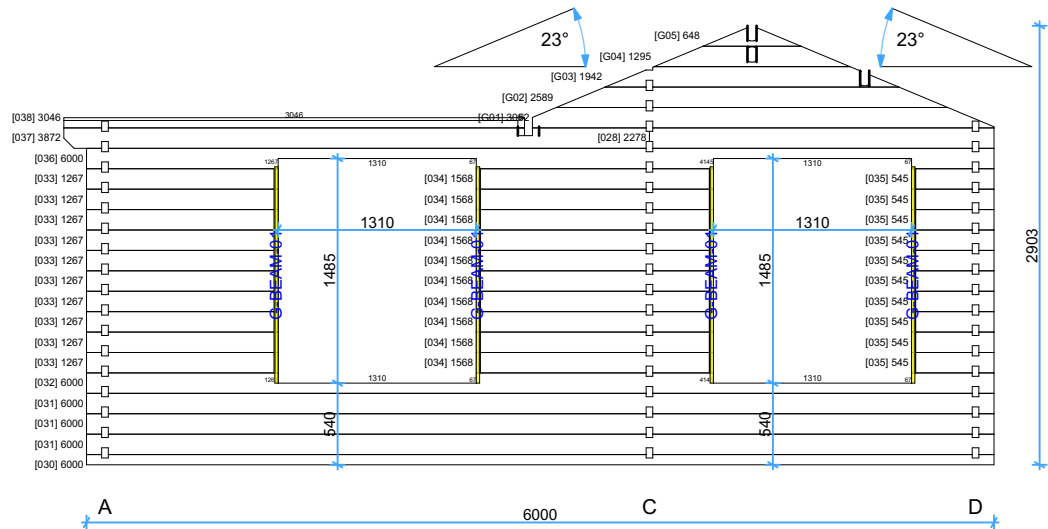


Thickness:	Project name:	Project ID:	Year:	Page:
44	Suzy 3,2x6 v.1 44mm		2024	8


Wall C 1:15

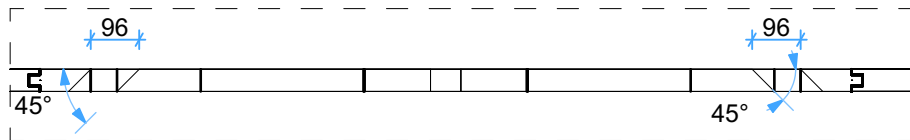


Wall C-1 1:15

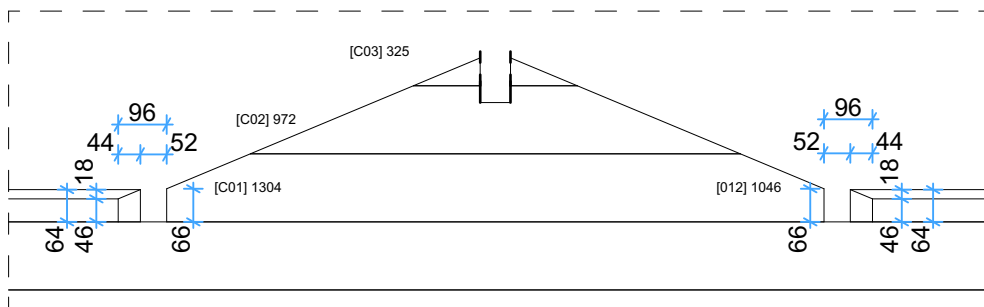


Wall B-F 1:15

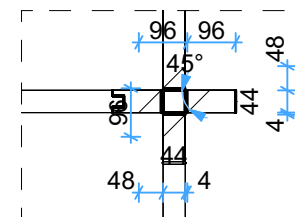


Wall B 1:15

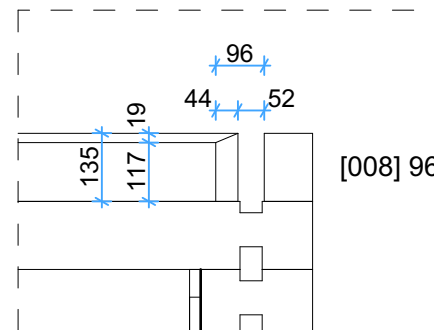


Wall F 1:15

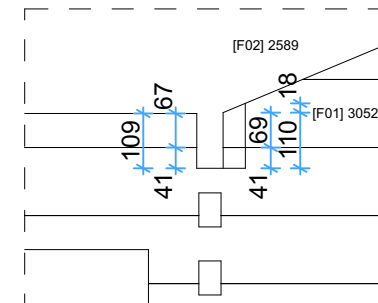

Wall G 1:15





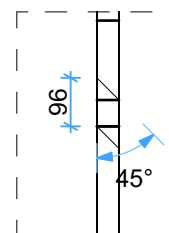


Wall G1 1:15

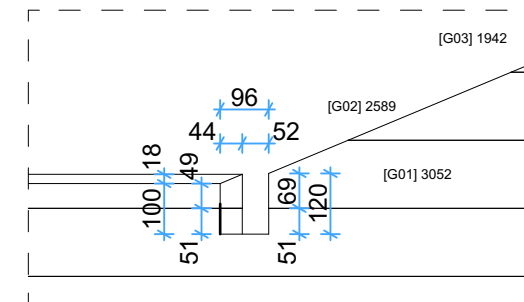

Thickness:	Project name:	Project ID:	Year:	Page:
44	Suzy 3,2x6 v.1 44mm		2024	9

44mm Suzy 3,2x6 v.1 Windows and doors list

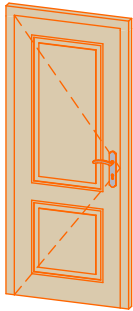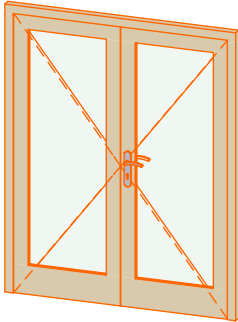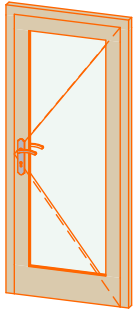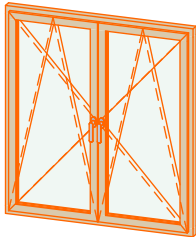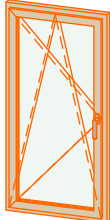Type-quality	Barcode	Wall Thickness	W x H Size	Orientation	Glazing	Quantity	3D Axonometry
Door - Premium	P19885-4	44	850×1980	L	Full wood, no threshold (internal)	1	
Door - Premium	PP198160-3	44	1600×1980	R	100%, double glazed	1	
Door - Premium	PP19885-3	44	850×1980	R	100% glass, double glazed	1	
Window - Premium	PP143130	44	1300×1430		Double glazed	4	
Window - Premium	PP14370	44	700×1430	L	Double glazed	1	
Window - Premium	PP14370	44	700×1430	R	Double glazed	1	