


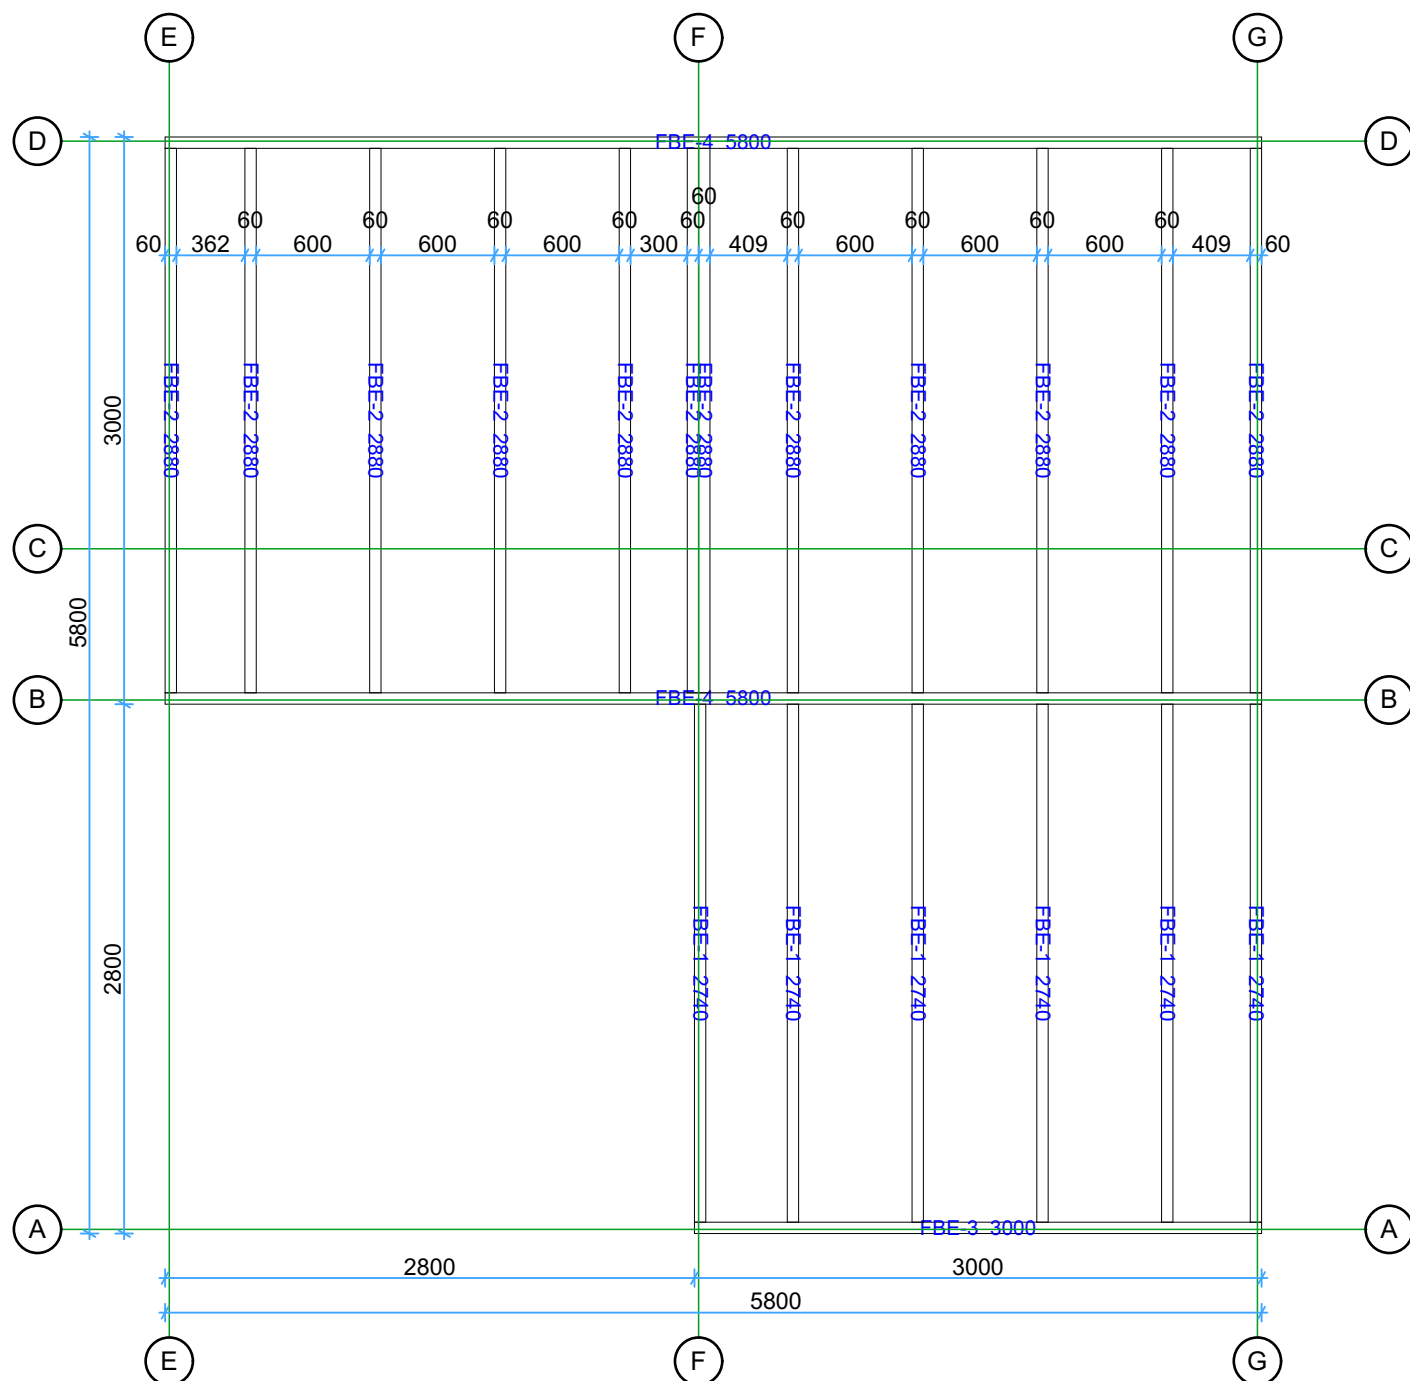


44 Suzy 3,2x6 v.2


Floor bearer


1:40




Thickness:	Project name:	Project ID:	Year:	Page:
44	Suzy 3,2x6 v.2		2024	2

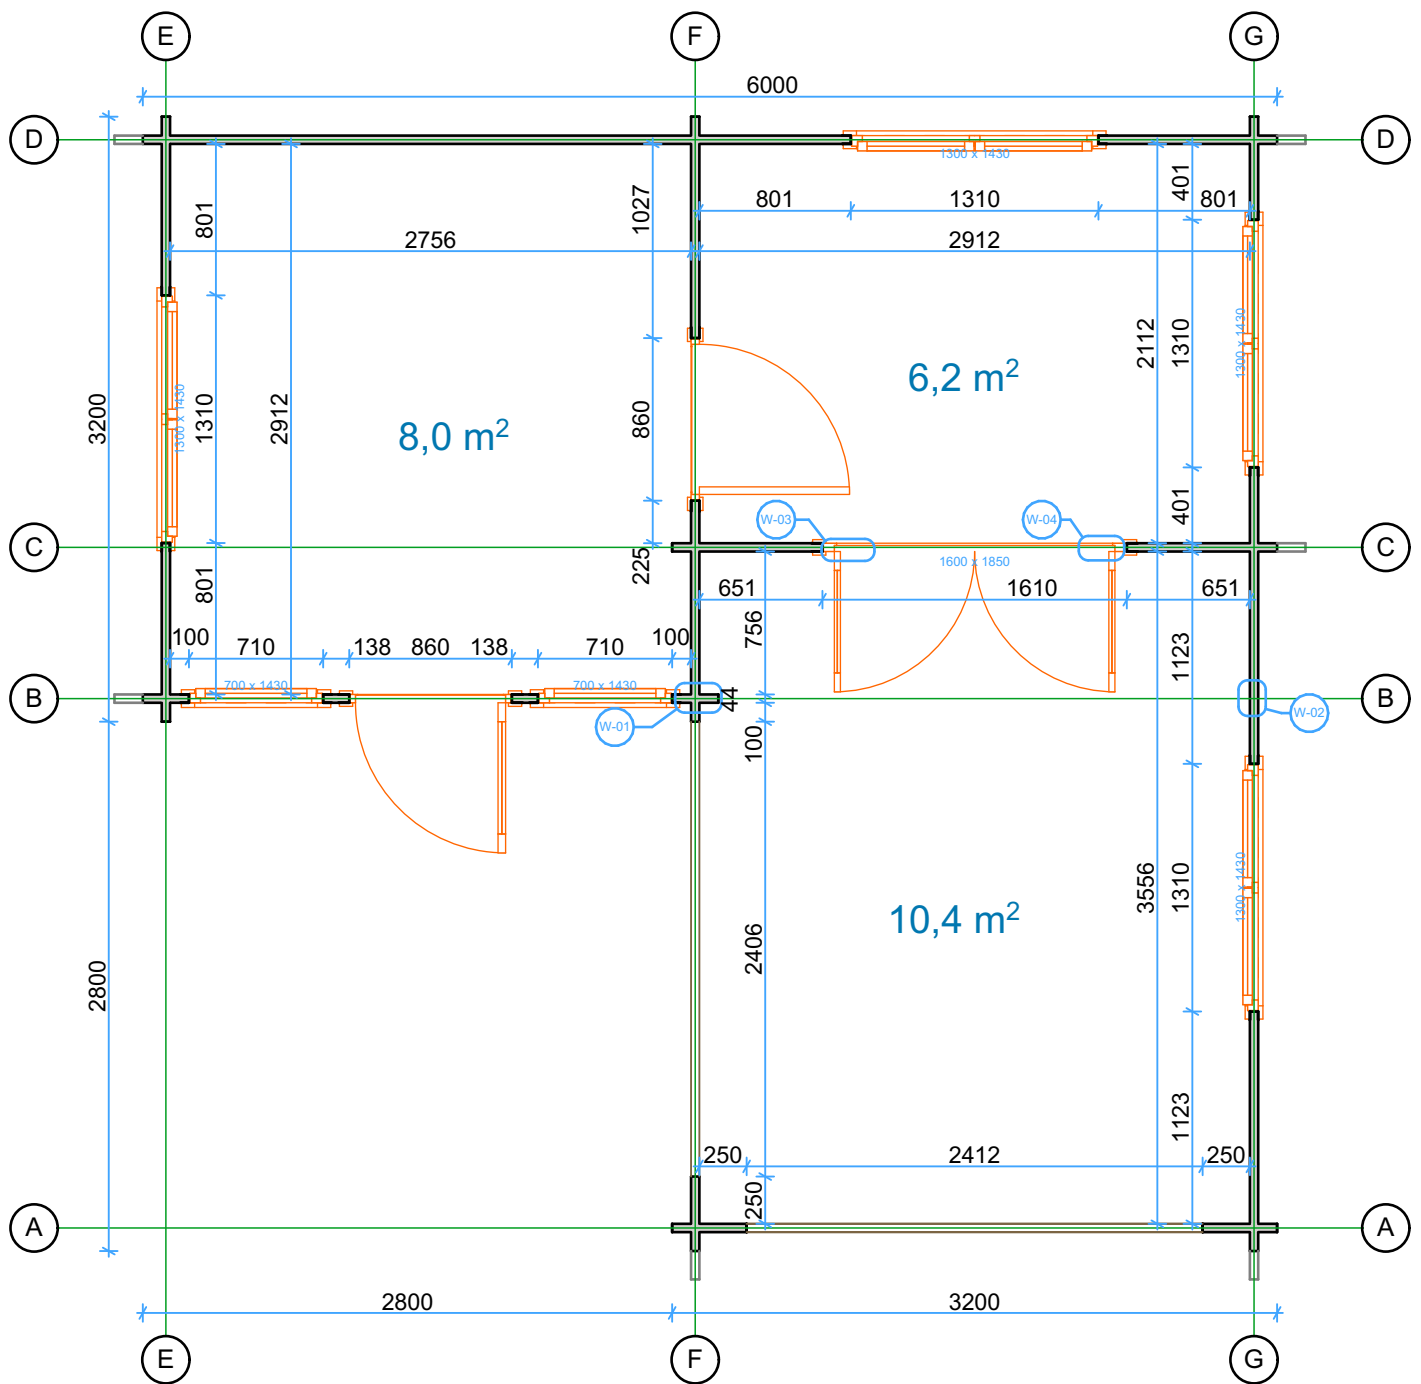

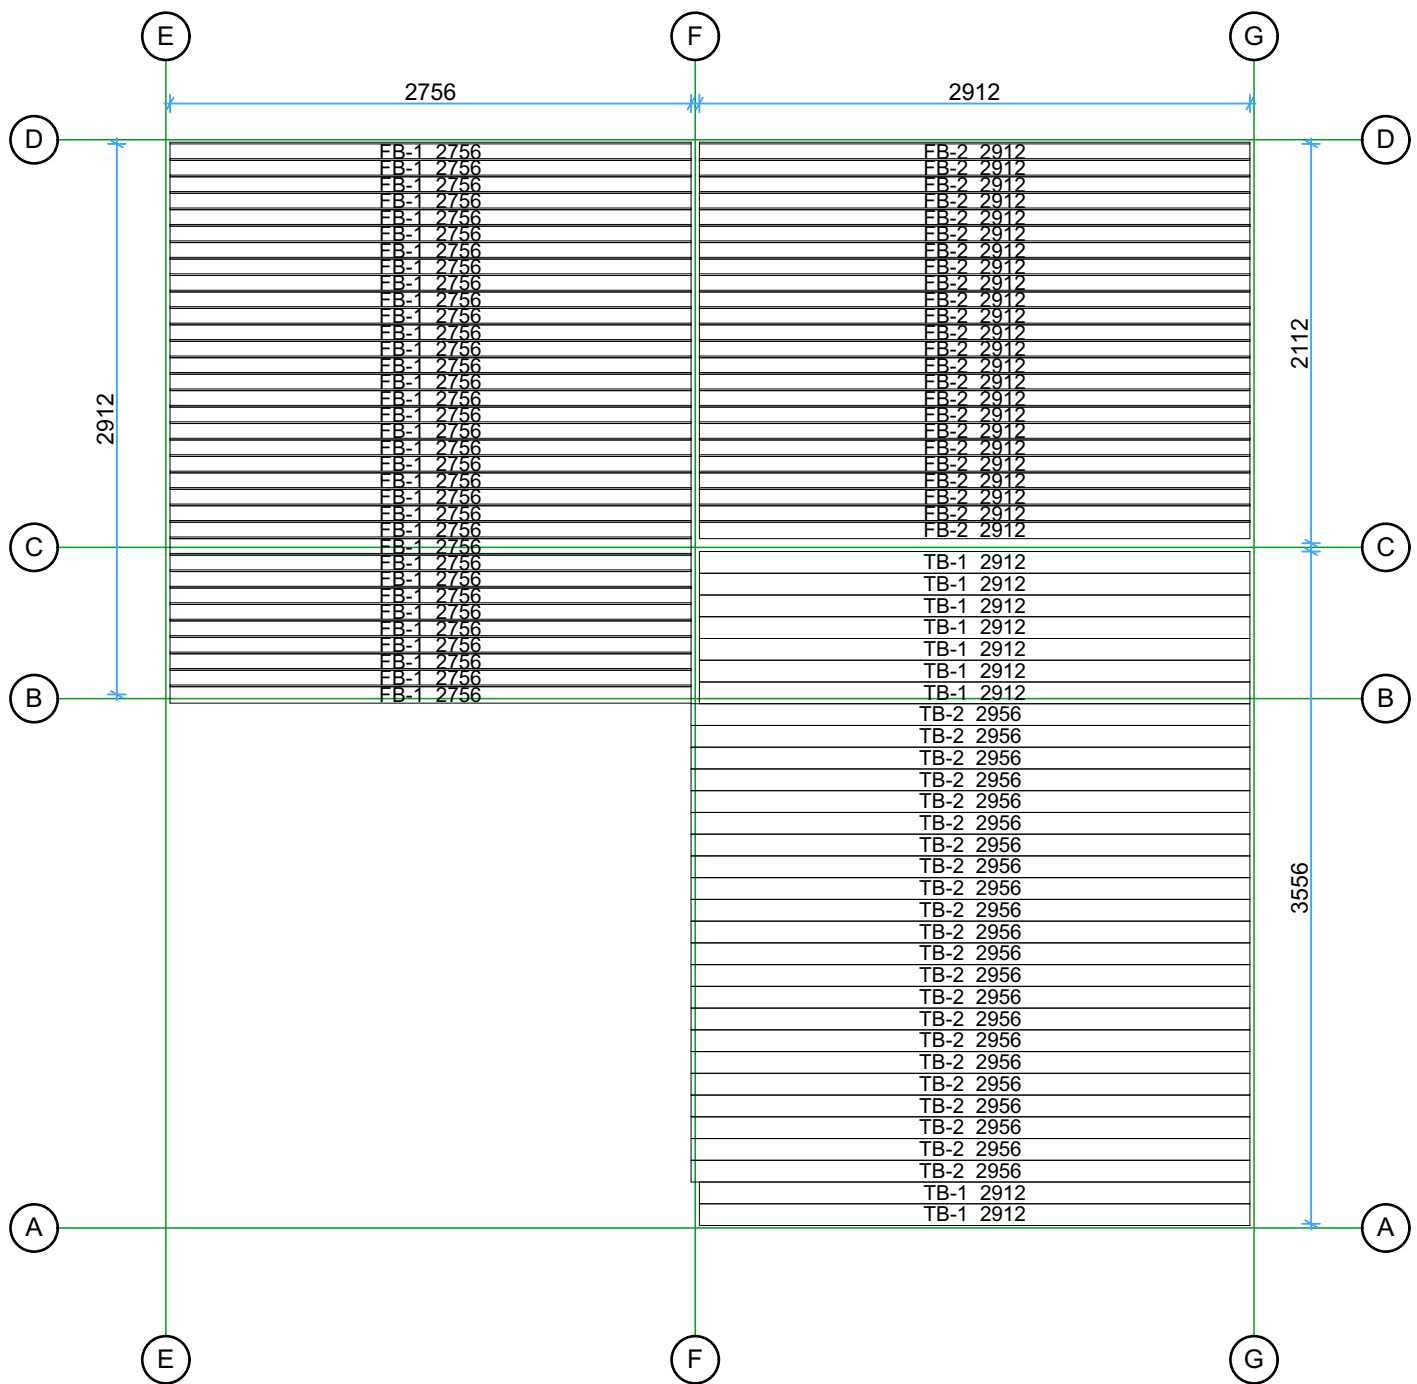

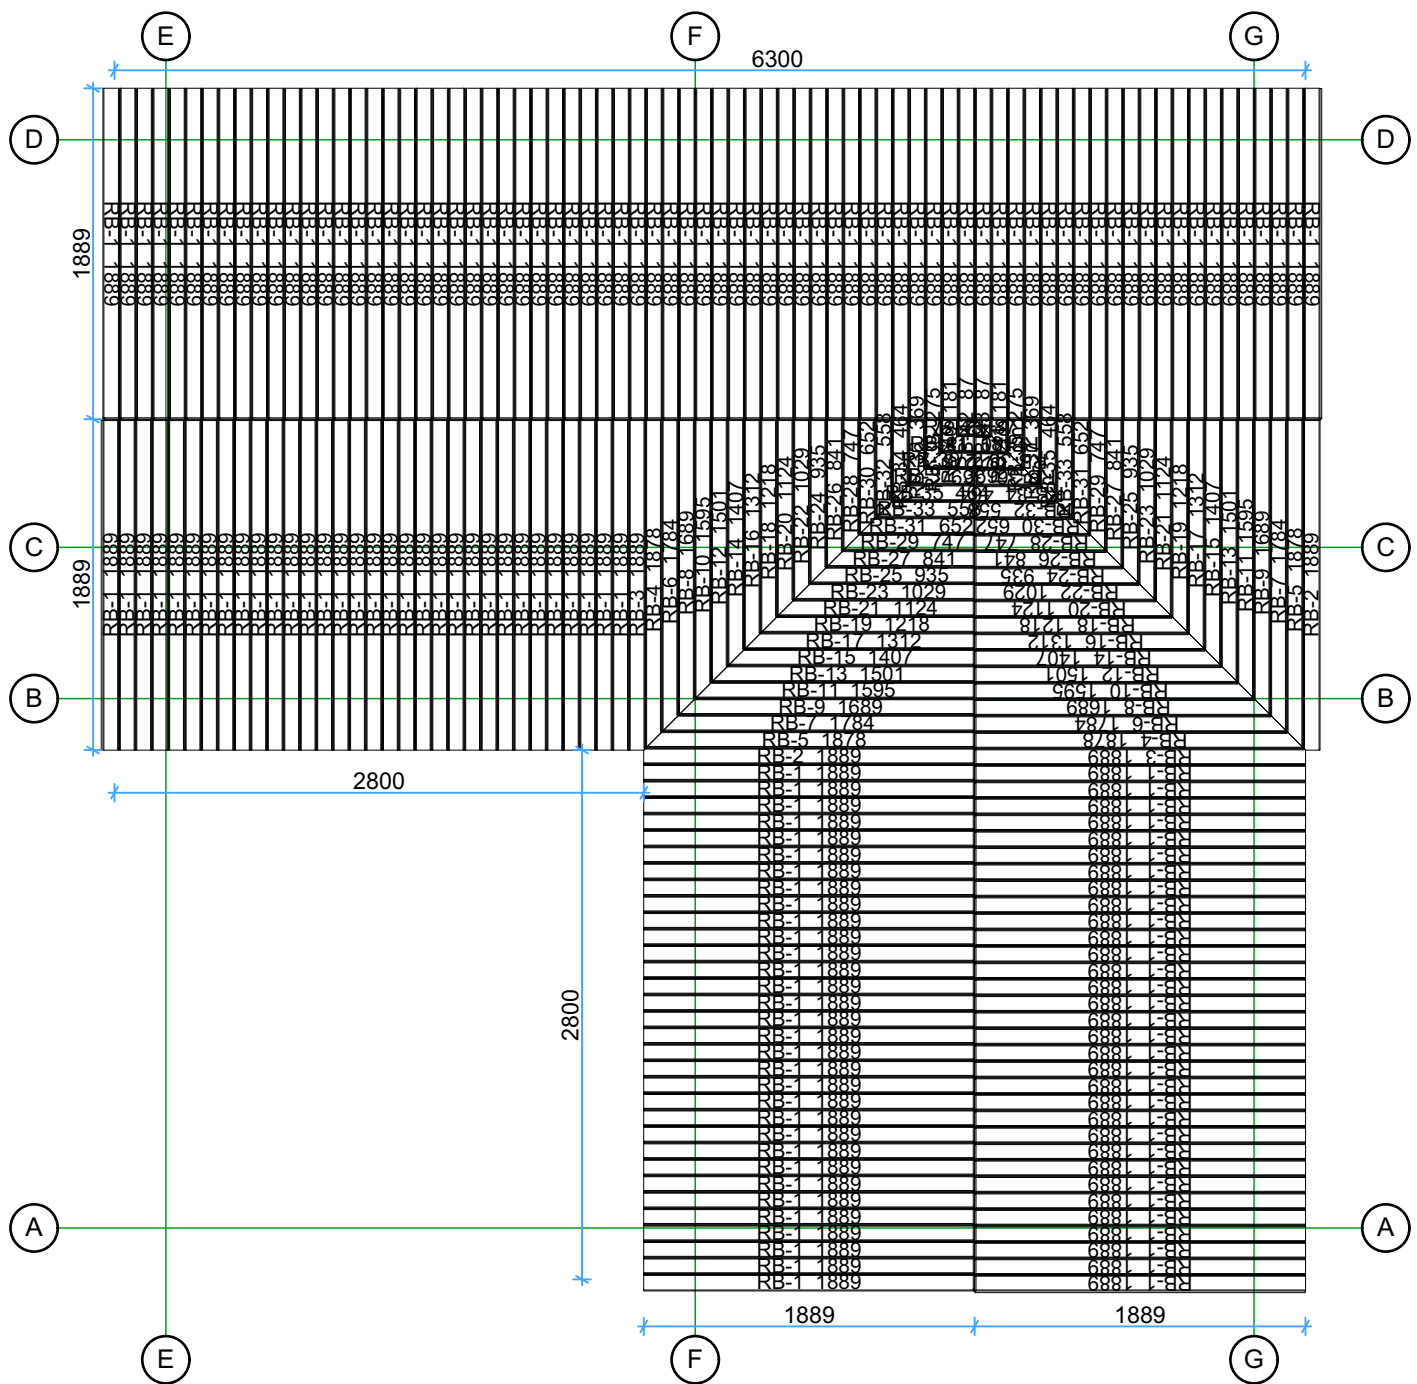


Walls and purlins positions

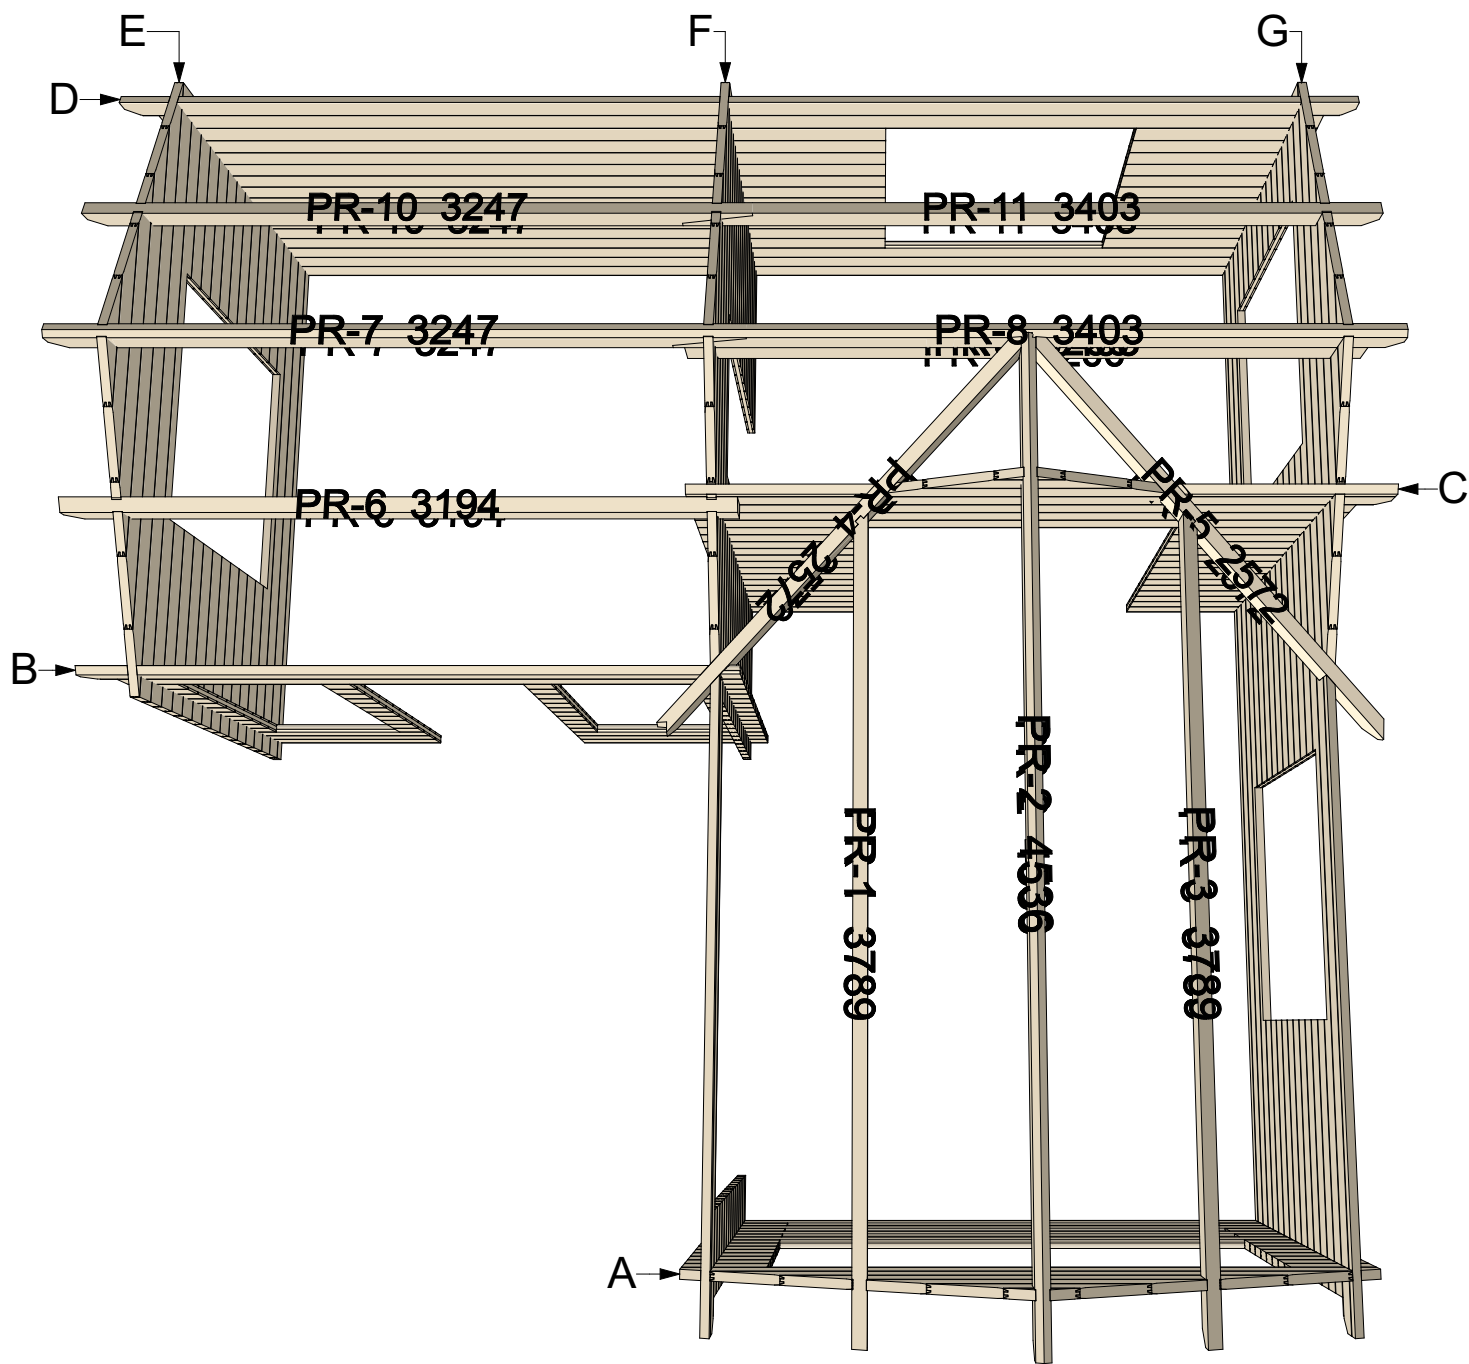


Wall A

1:45

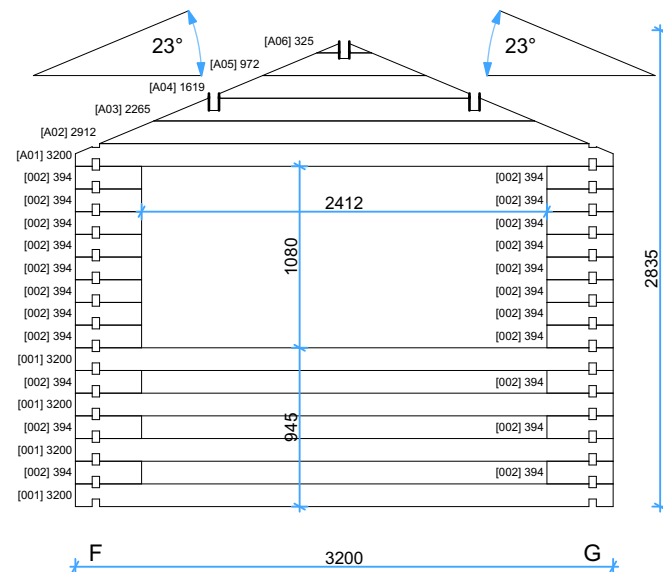


Wall B

1:45

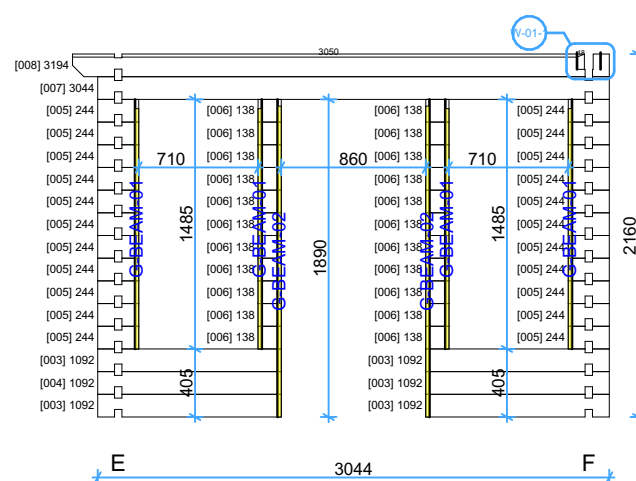


Wall C

1:45

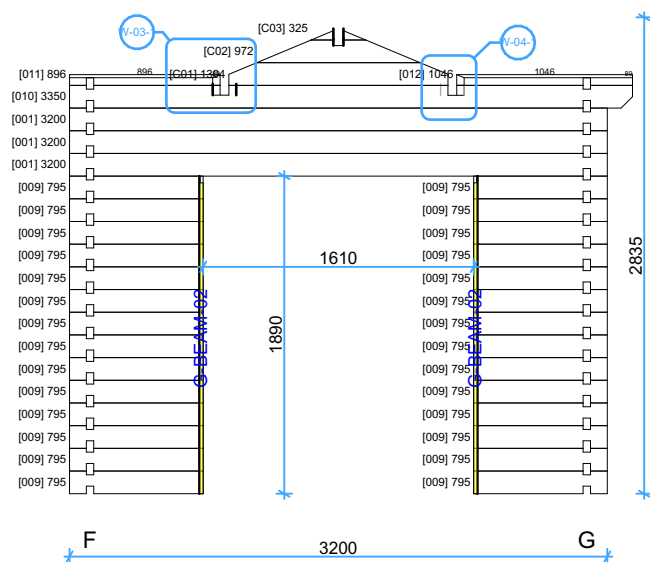

Wall D


1:45

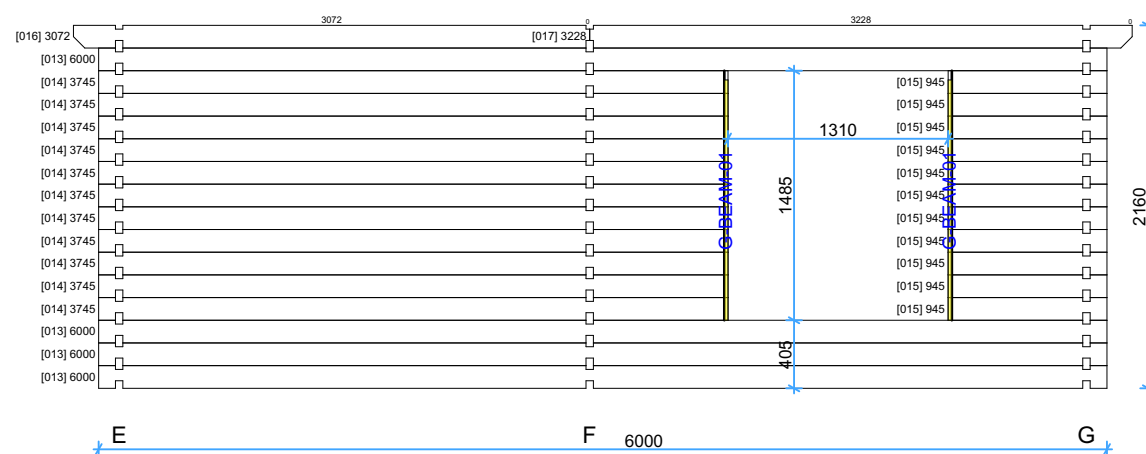

Thickness:	Project name:	Project ID:	Year:	Page:
44	Suzy 3,2x6 v.2		2024	7


Wall E

1:45

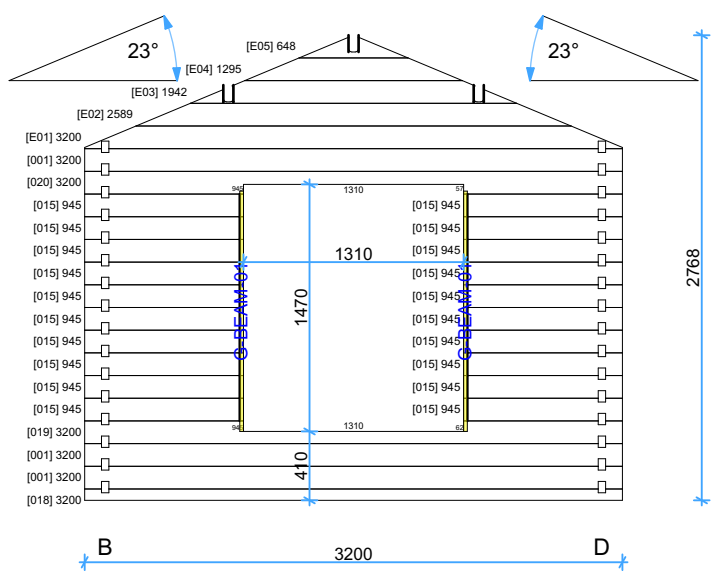


Wall F

1:45

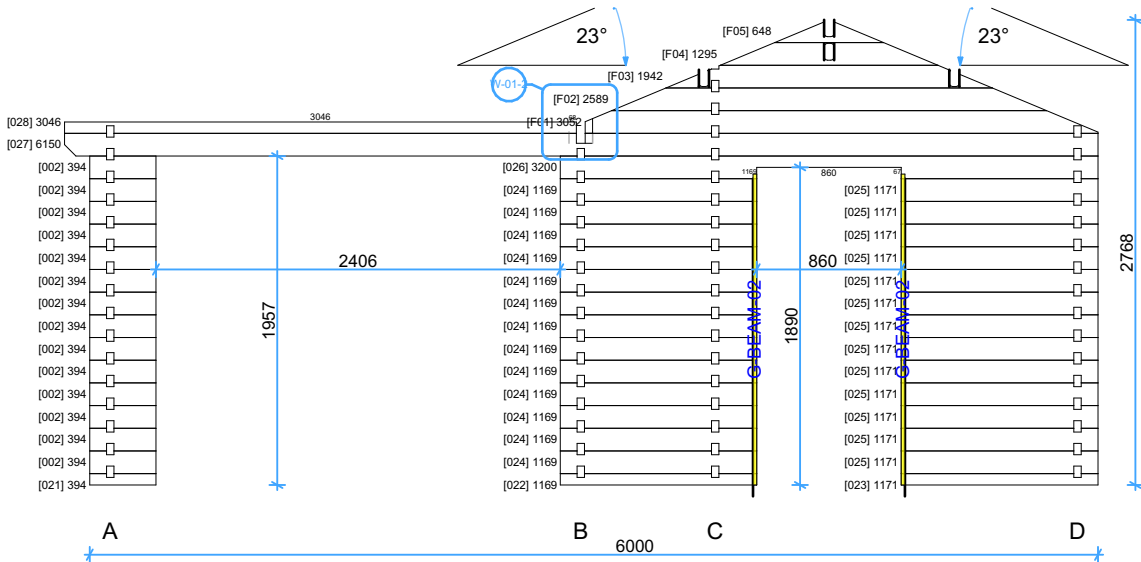


Wall G


1:45

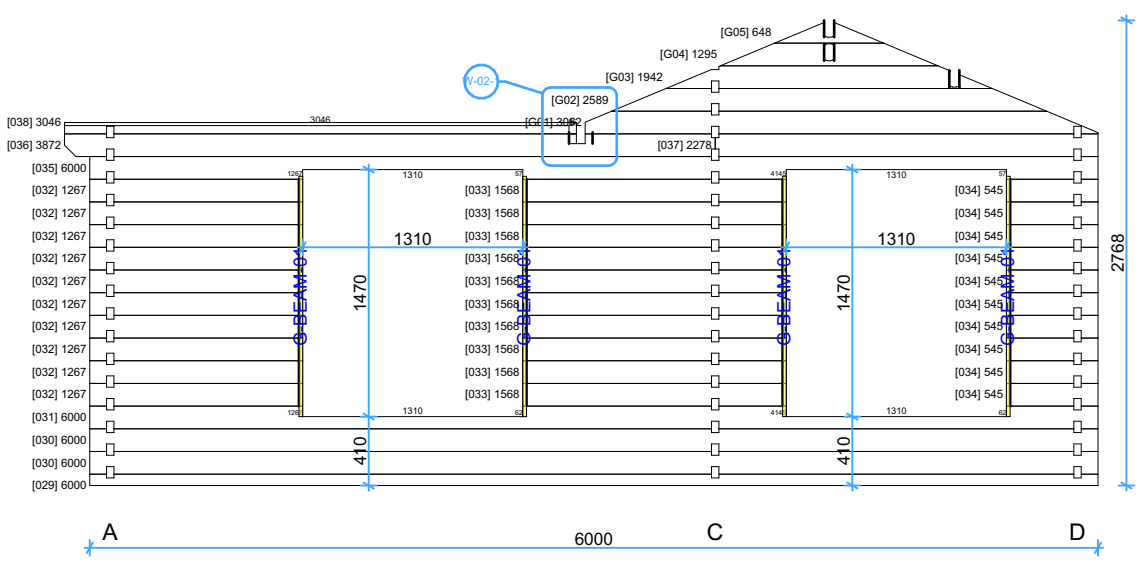


W-01 1:10

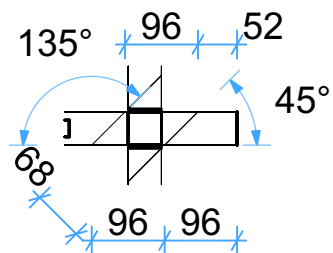


W-01-1 1:10

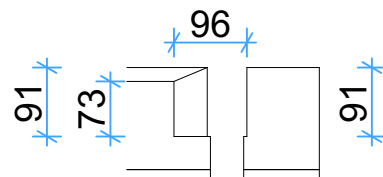


W-01-2 1:10

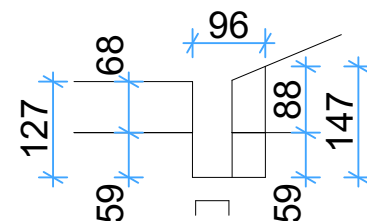


W-02 1:10

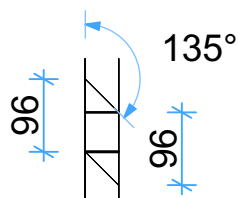


W-02-1 1:10

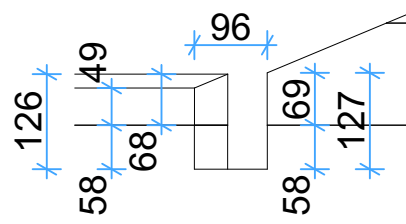


W-03 1:10

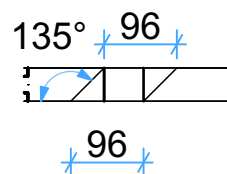


W-03-1 1:10

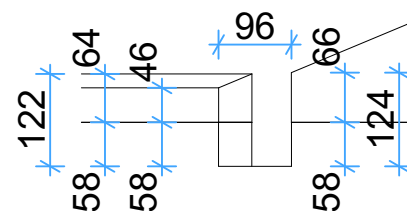

W-04 1:10




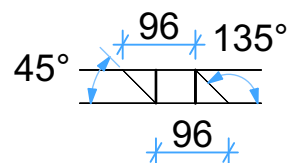


W-04-1 1:10

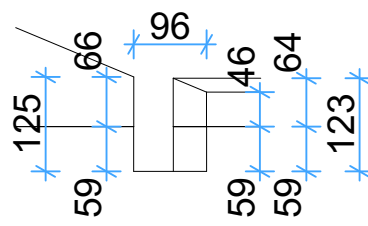

Thickness:	Project name:	Project ID:	Year:	Page:
44	Suzy 3,2x6 v.2		2024	9

44mm Suzy 3,2x6 v.2 Windows and doors list

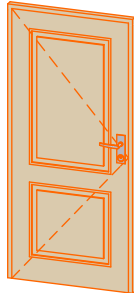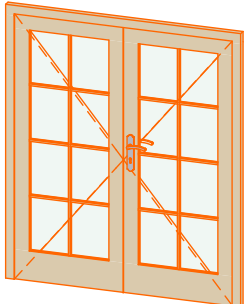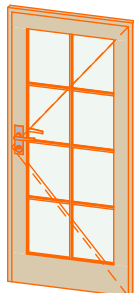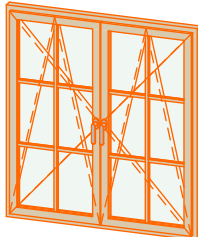Type-quality	Barcode	Wall Thickness	W x H Size	Orientation	Glazing	Quantity	3D Axonometry
Door - Economy	E18585-1	44	850×1850	L	Full wood	1	
Door - Economy	EP185160-3	44	1600×1850	R	100% glass, double glazed	1	
Door - Economy	EP18585-3	44	850×1850	R	100% glass, single glazed	1	
Window - Economy	EP143130	44	1300×1430		Double glazed	4	
Window - Economy	EP14370	44	700×1430	L	Double glazed	1	
Window - Economy	EP14370	44	700×1430	R	Double glazed	1	