


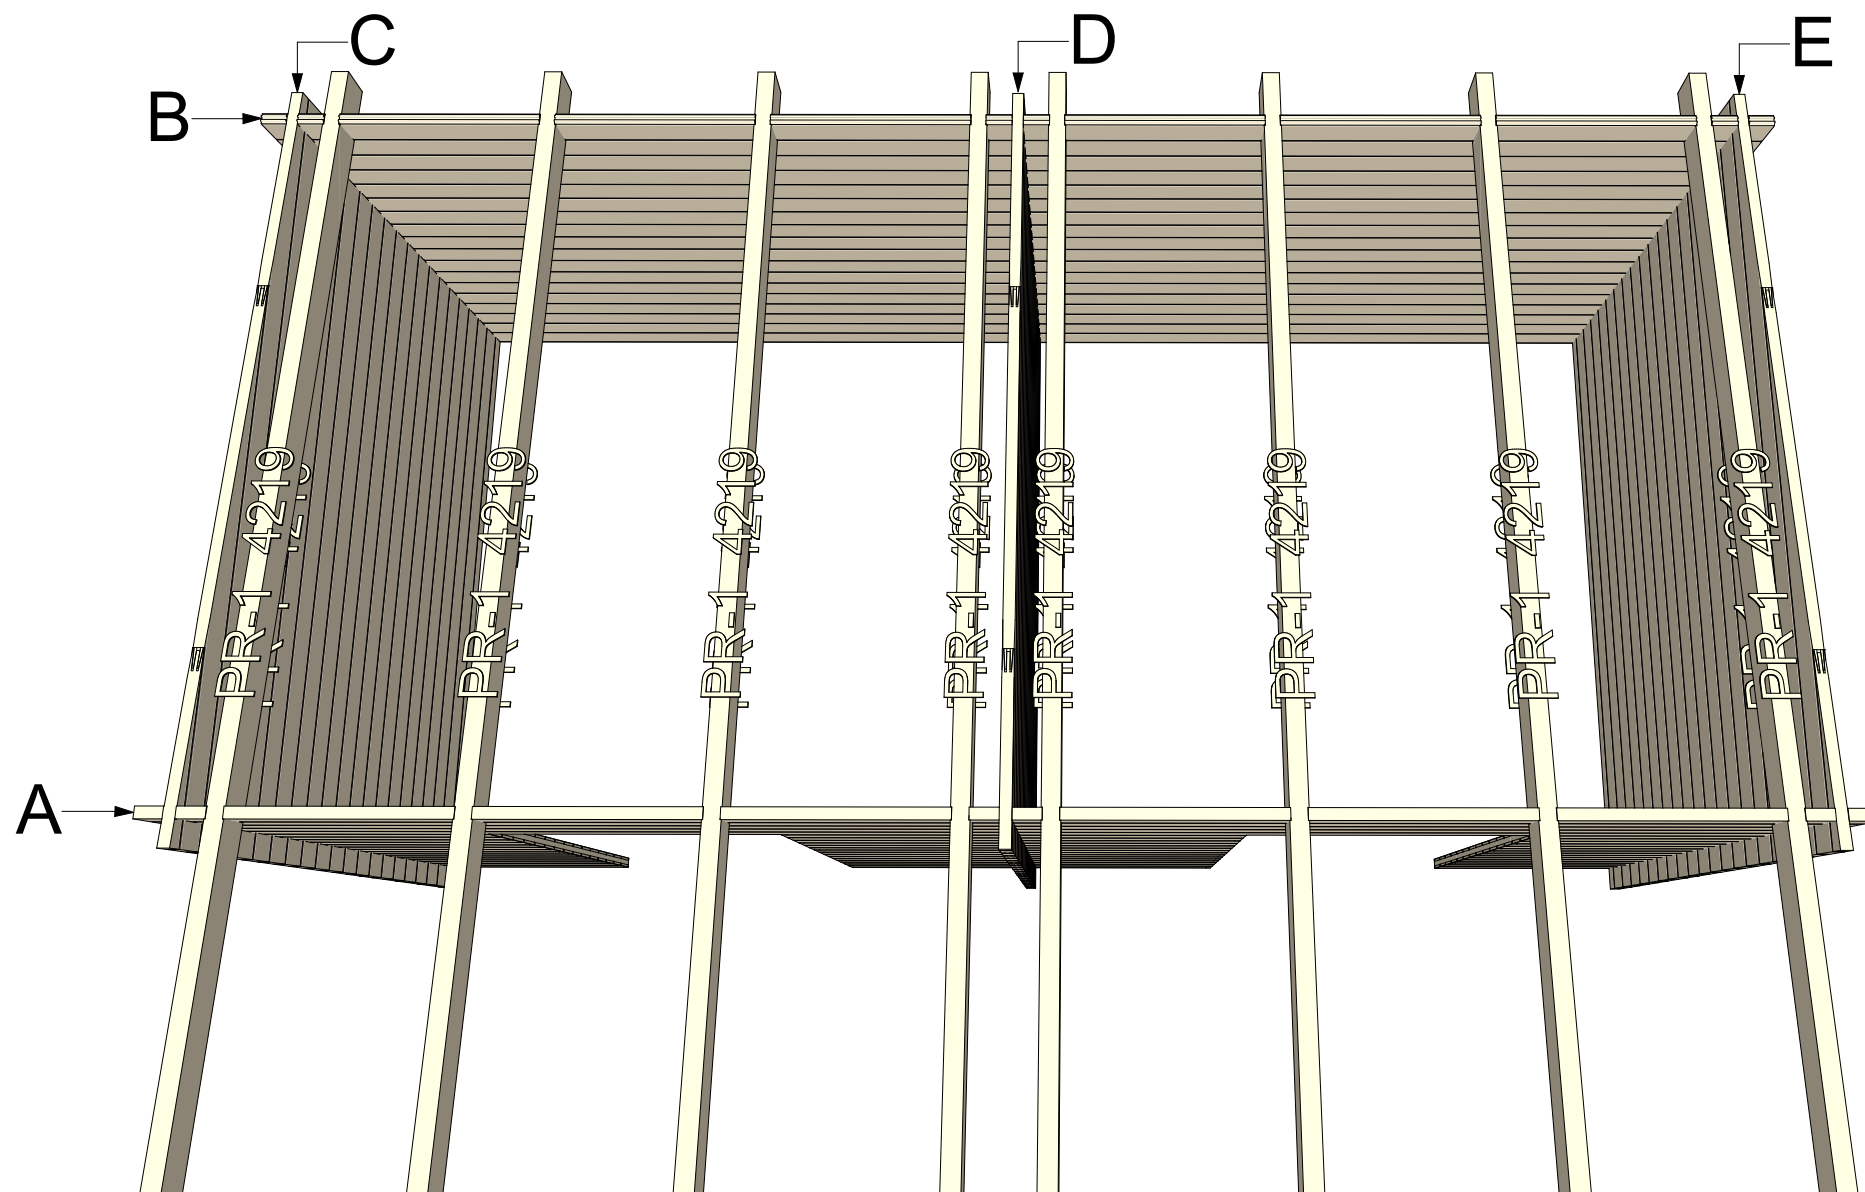

44 Stable Nr.1

Walls and purlins positions


1:150



Thickness:	Project name:	Project ID:	Year:	Page:
44	Stable	Nr.1	2021	2

Floor bearers


1:50

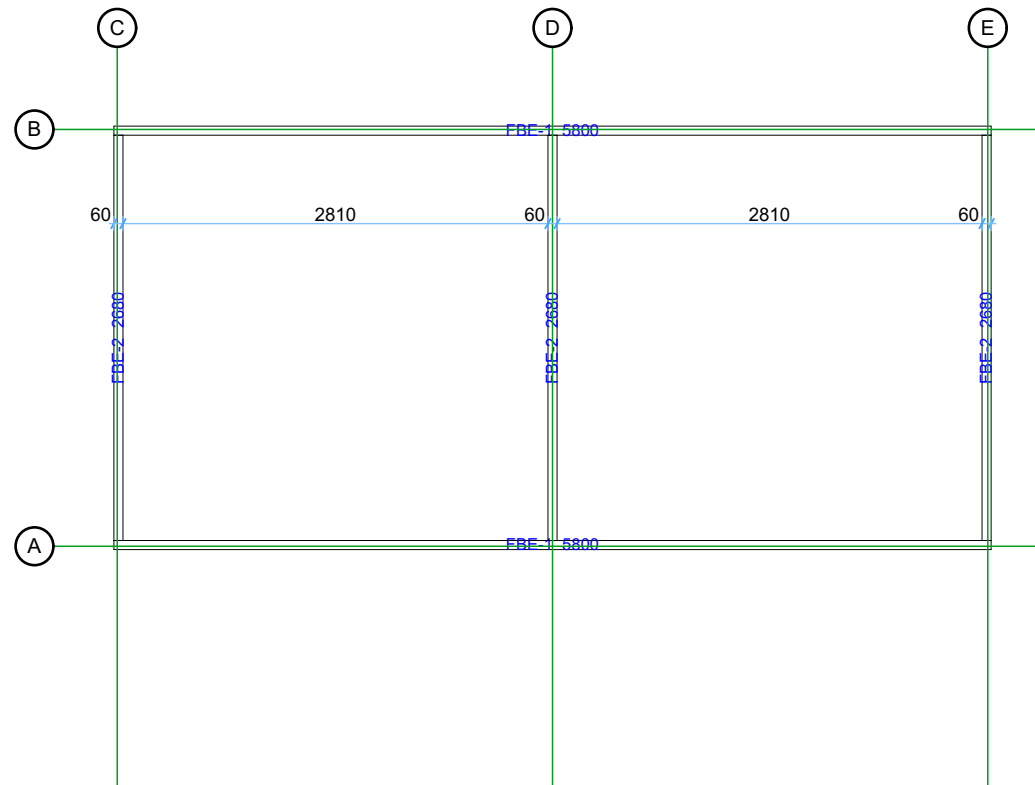

Thickness:	Project name:	Project ID:	Year:	Page:
44	Stable	Nr.1	2021	3


Ground floor plan

1:50

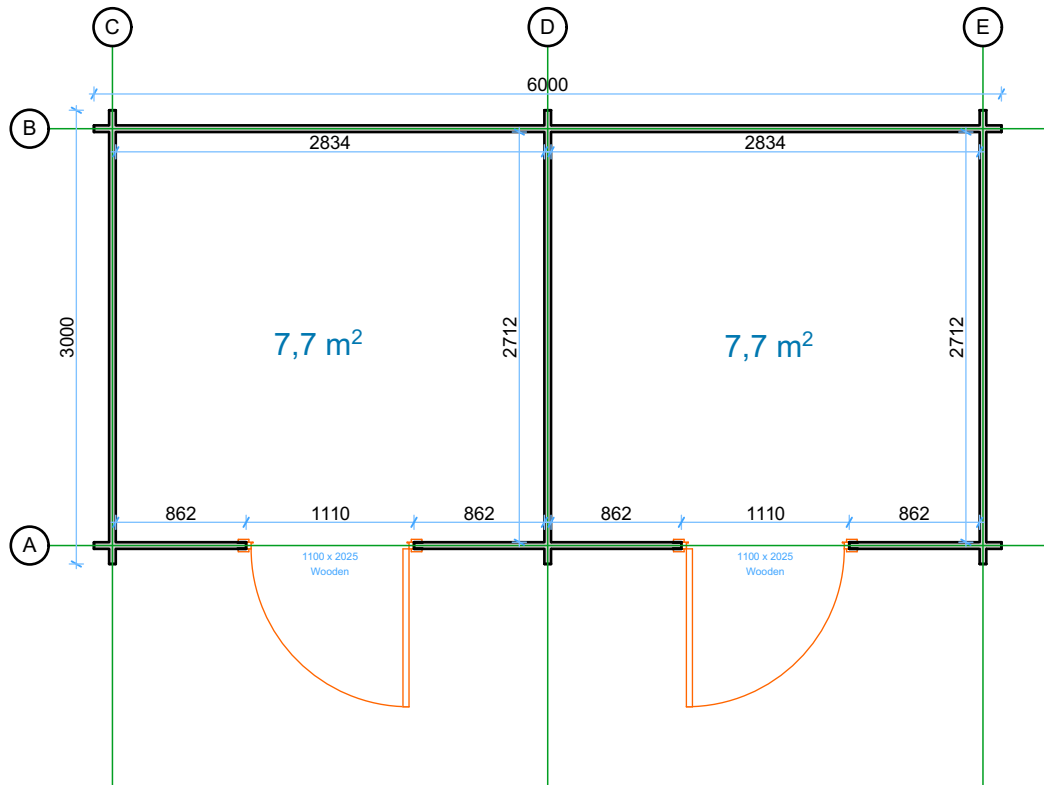

Roof boards


1:50

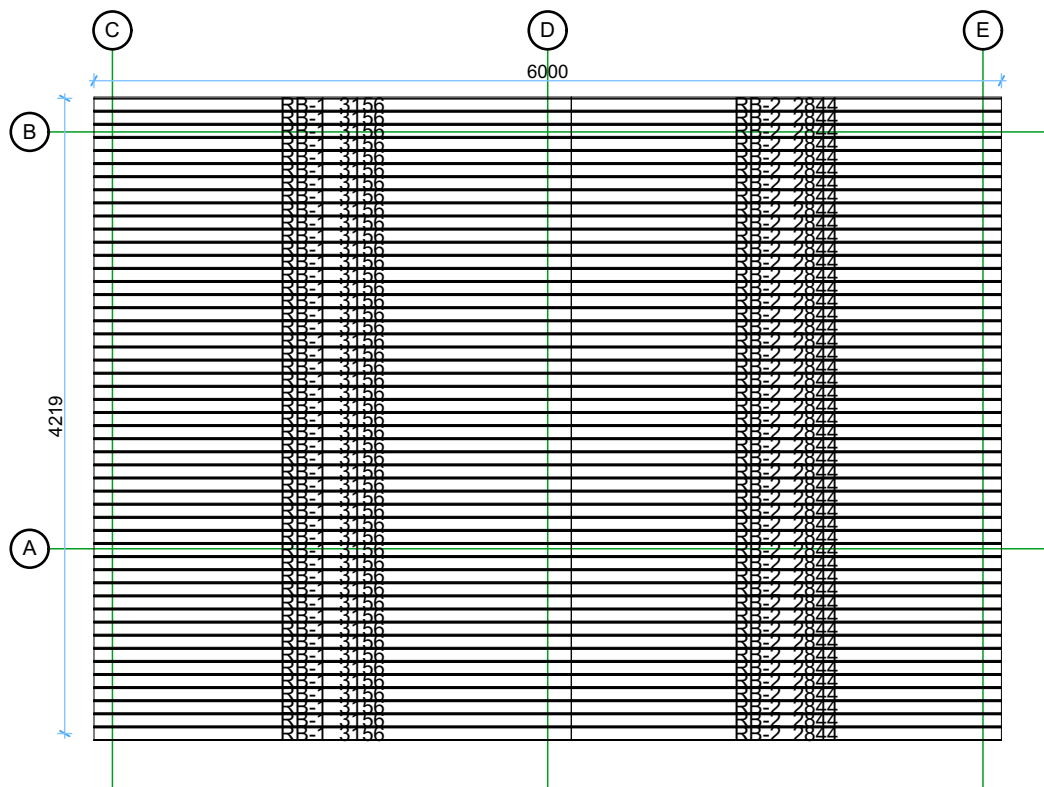

Thickness:	Project name:	Project ID:	Year:	Page:
44	Stable	Nr.1	2021	4


Wall A

1:50

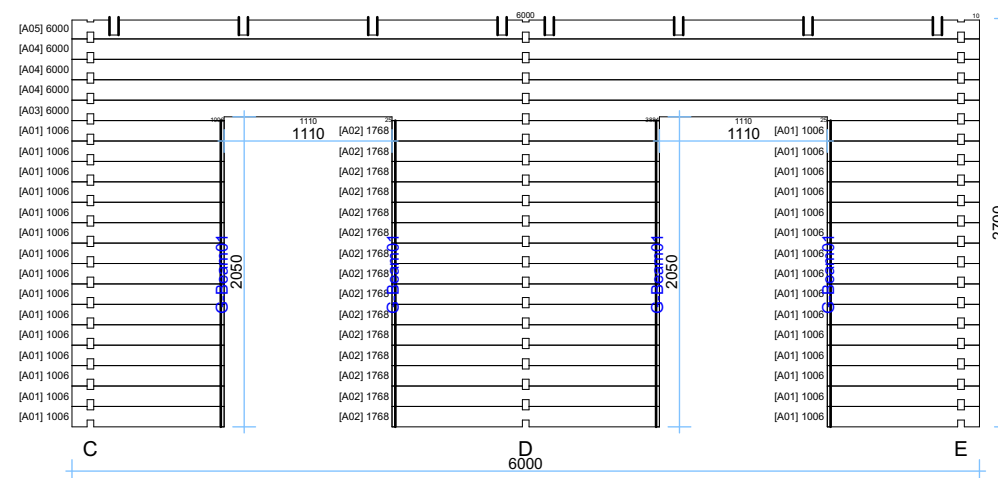

Wall B


1:50

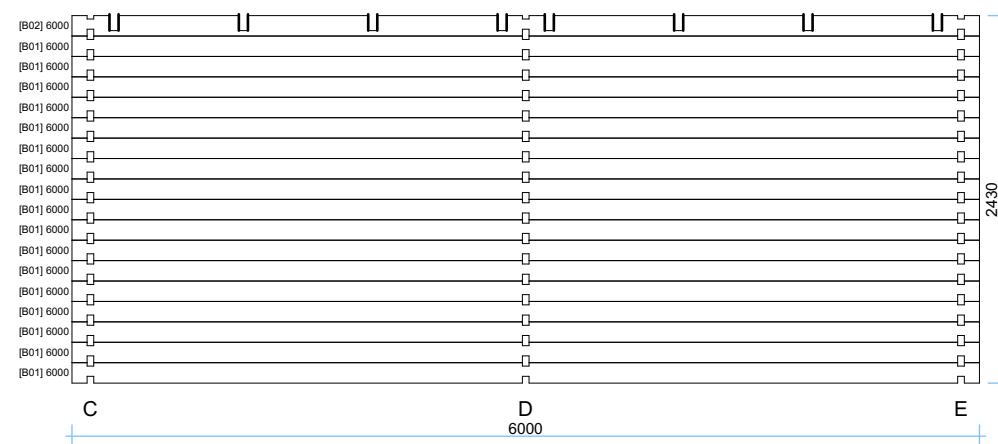

Thickness:	Project name:	Project ID:	Year:	Page:
44	Stable	Nr.1	2021	5


Wall C

1:50

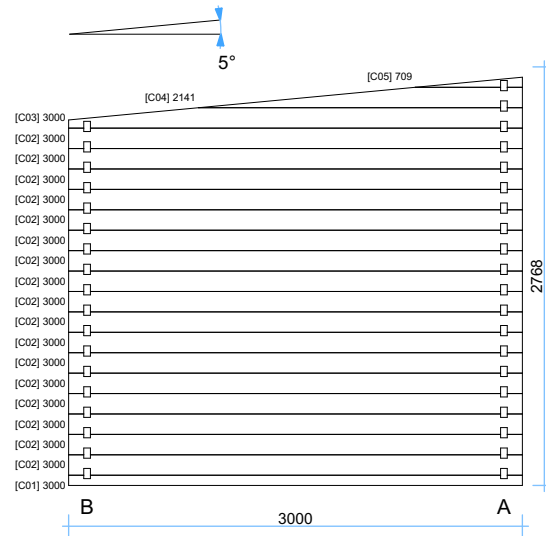


Wall D

1:50

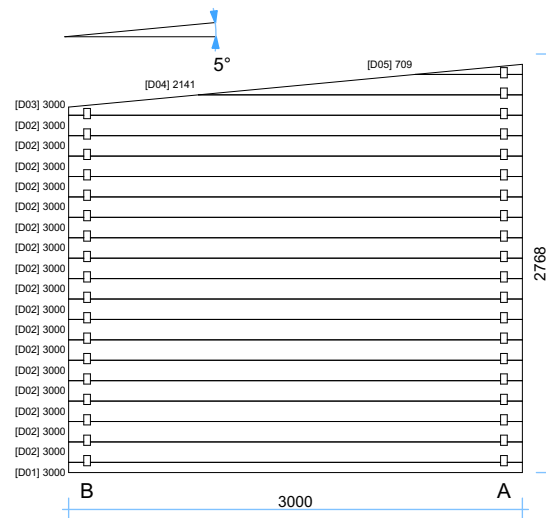


Wall E

1:50

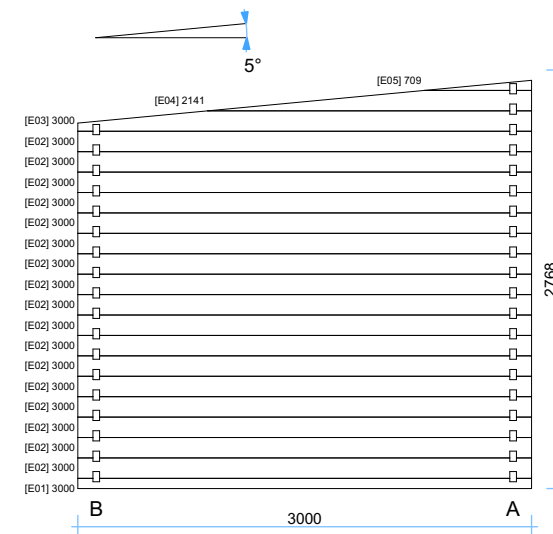

Thickness:	Project name:	Project ID:	Year:	Page:
44	Stable	Nr.1	2021	6

Storm braces

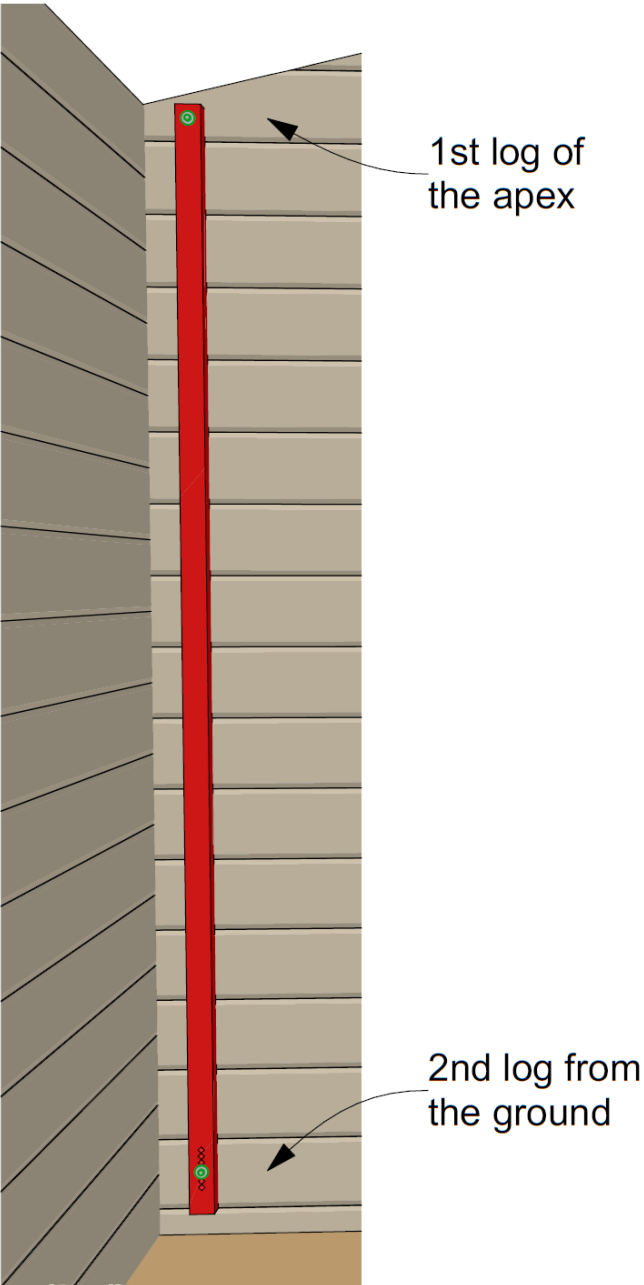

Windows and doors list					
Type-quality	W x H Size	Orientation	Glazing	Quantity	3D Axonometry
Door - Wooden	1100×2025	L	Full wood	1	
Door - Wooden	1100×2025	R	Full wood	1	

Thickness:	Project name:	Project ID:	Year:	Page:
44	Stable	Nr.1	2021	7