






44 Iberica T2 v.1

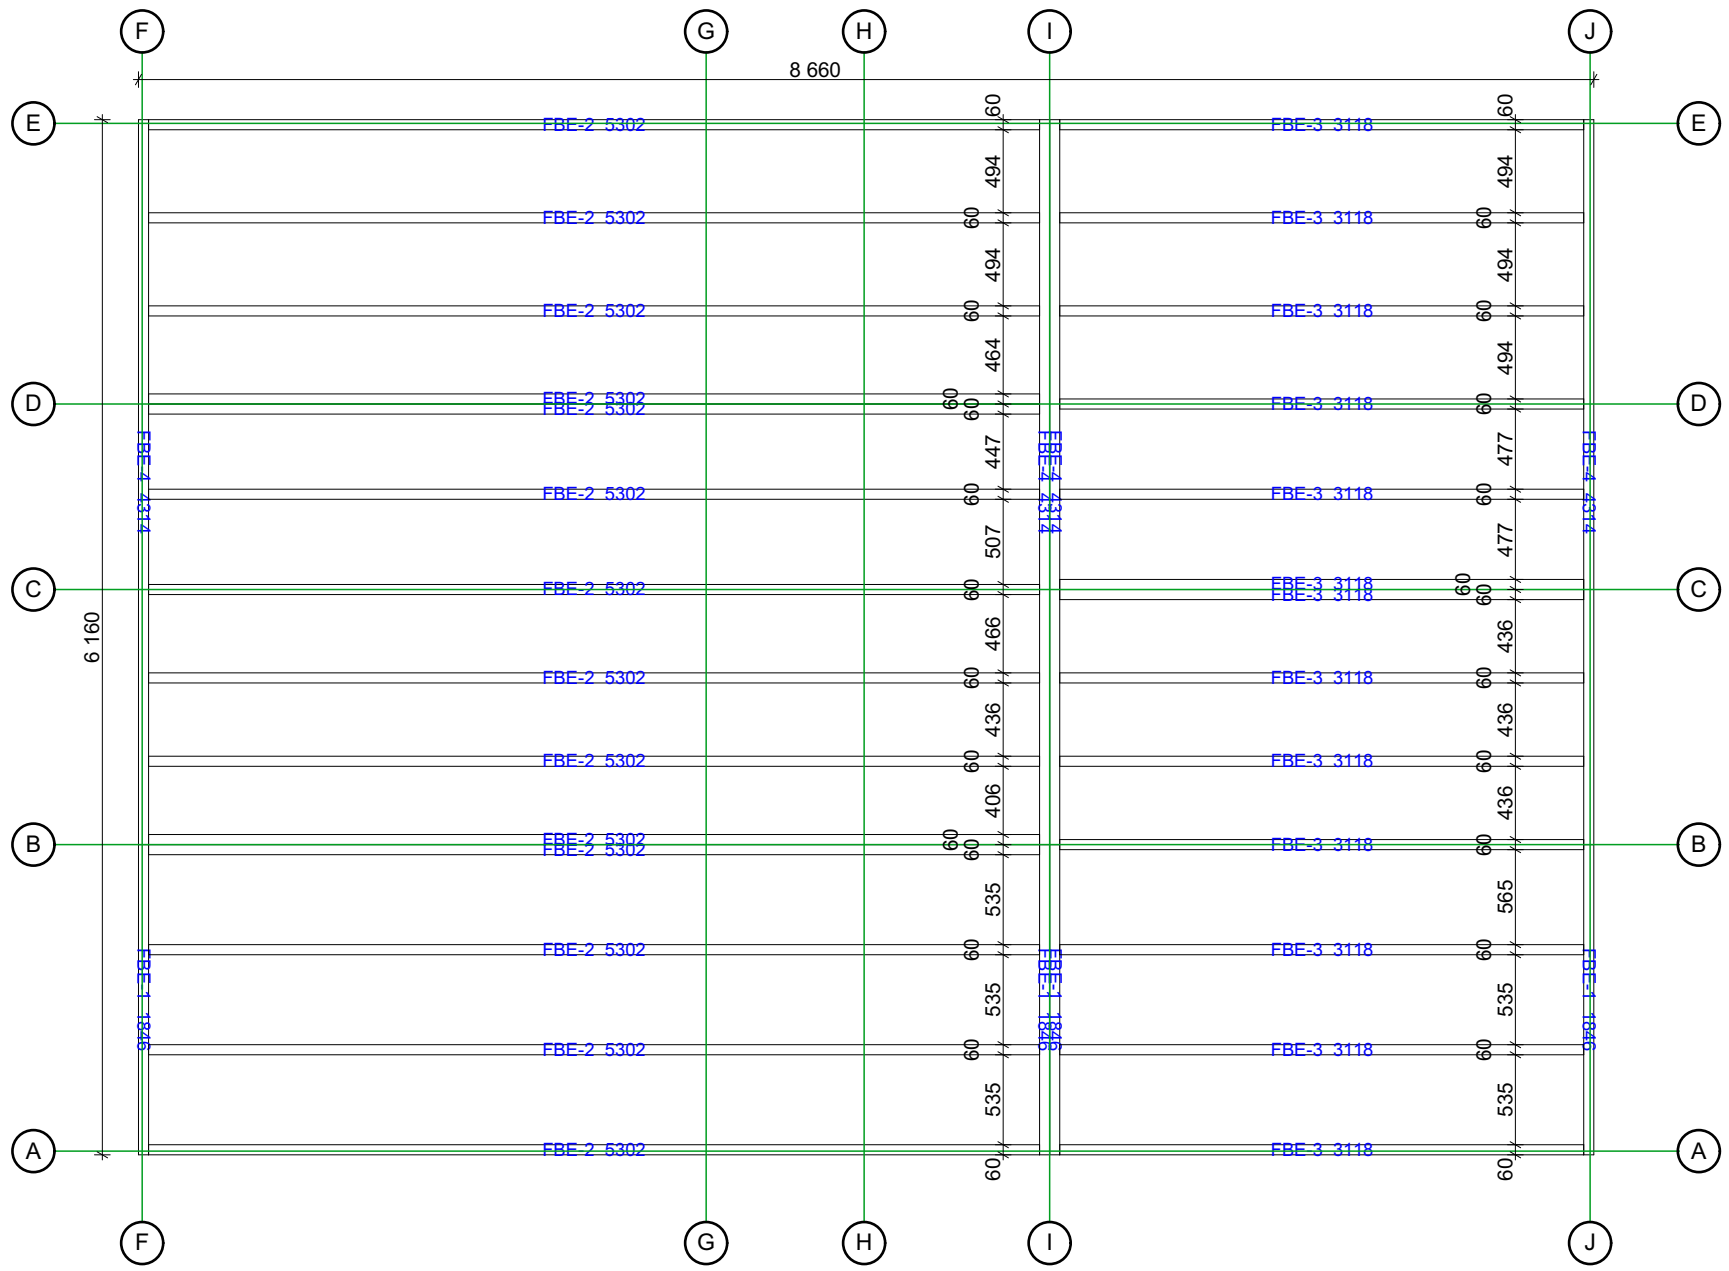


Thickness:	Project name:	Project ID:	Year:	Page:
44	Iberica T2 v.1		2022	2

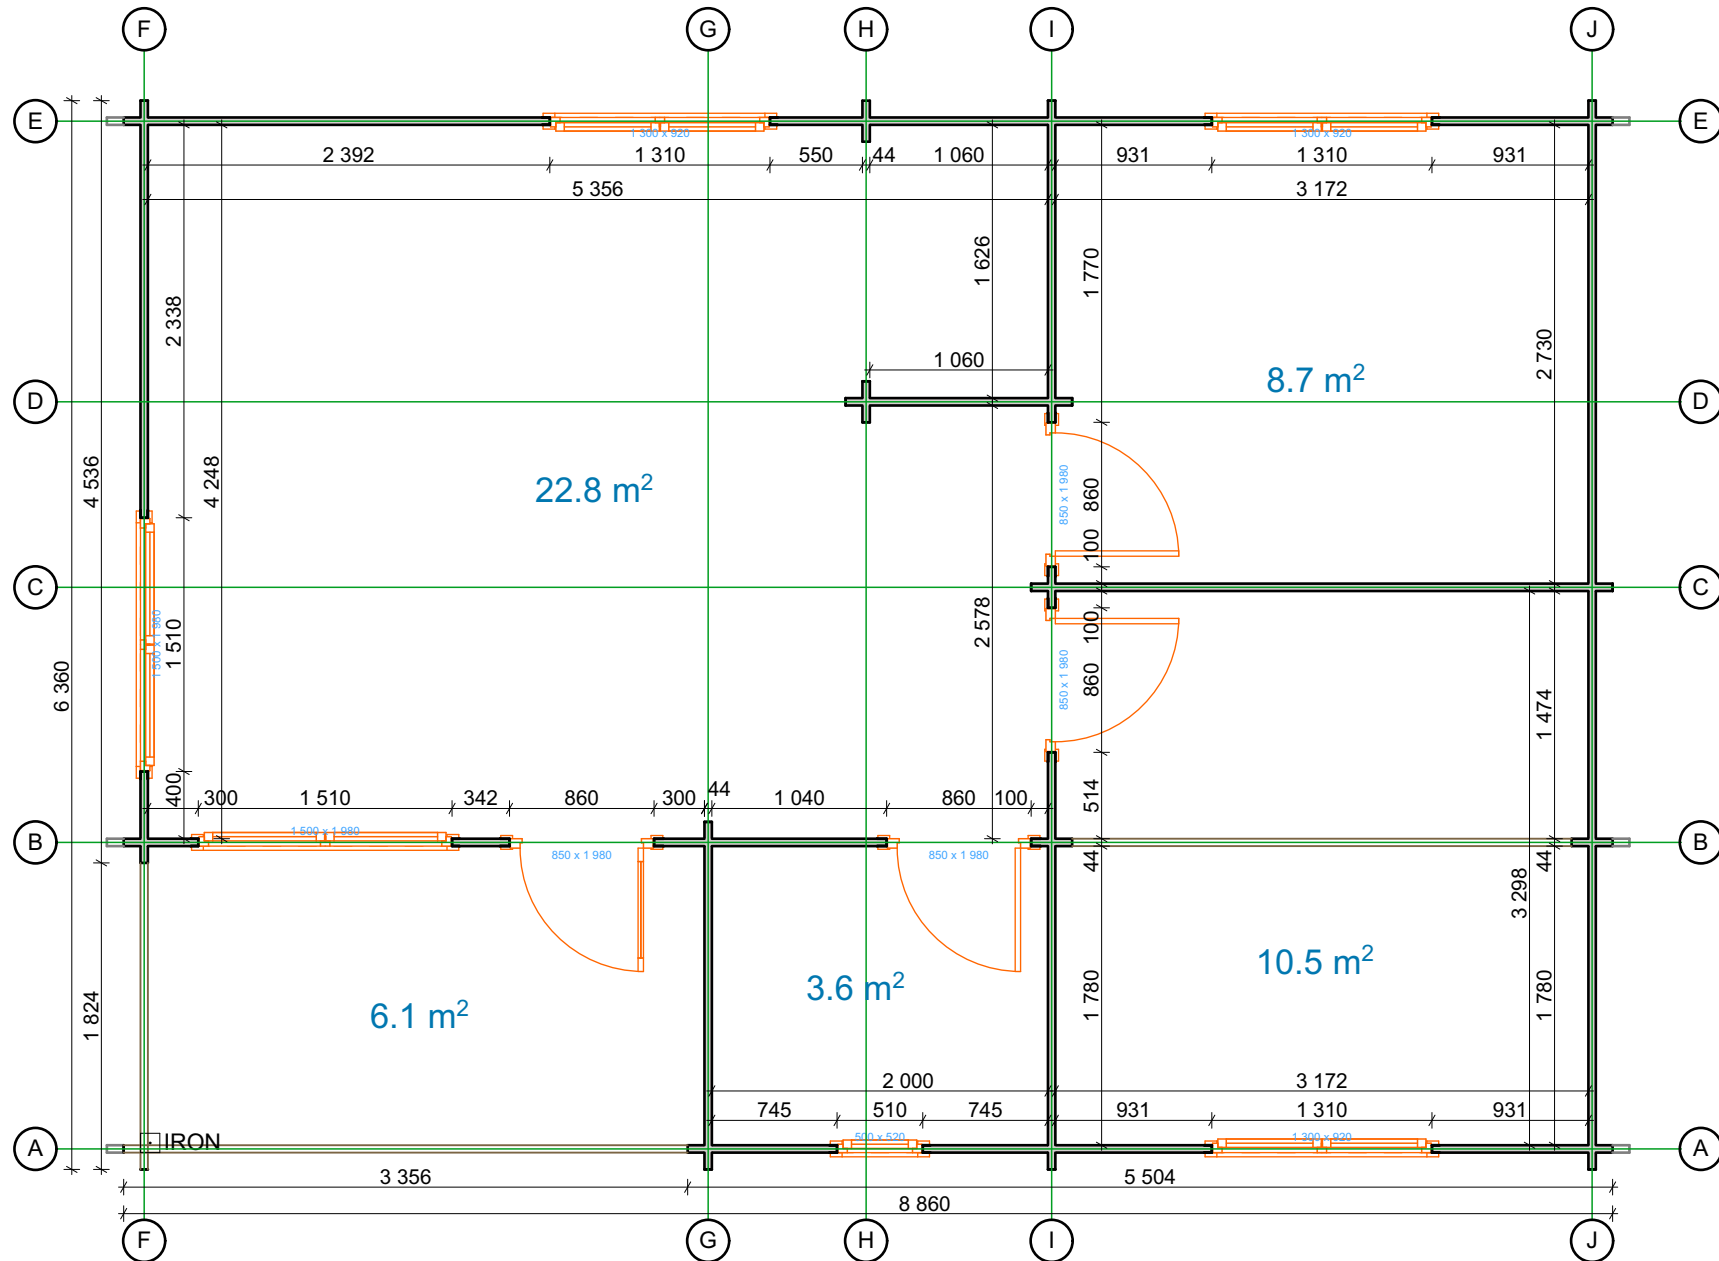


Thickness:	Project name:	Project ID:	Year:	Page:
44	Iberica T2 v.1		2022	3

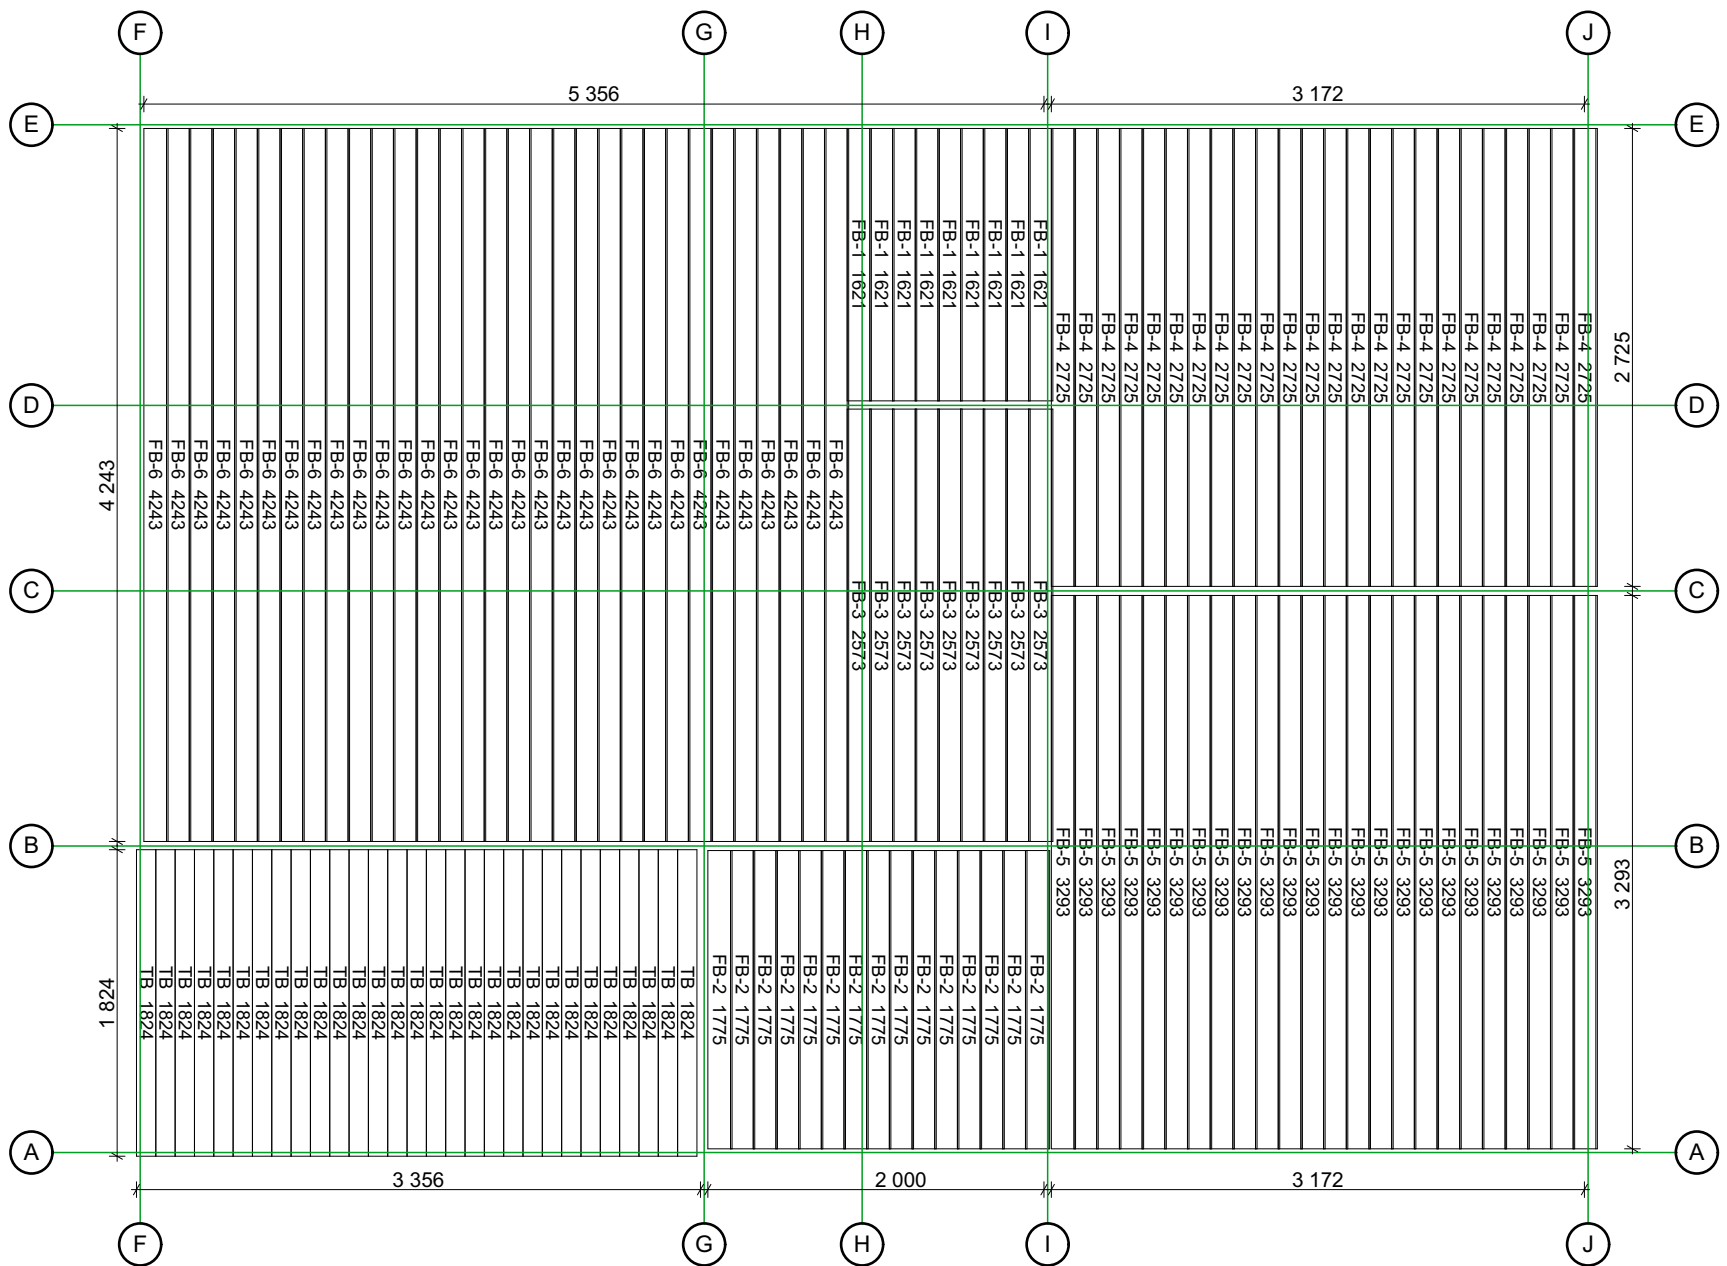

Thickness:	Project name:	Project ID:	Year:	Page:
44	Iberica T2 v.1		2022	4

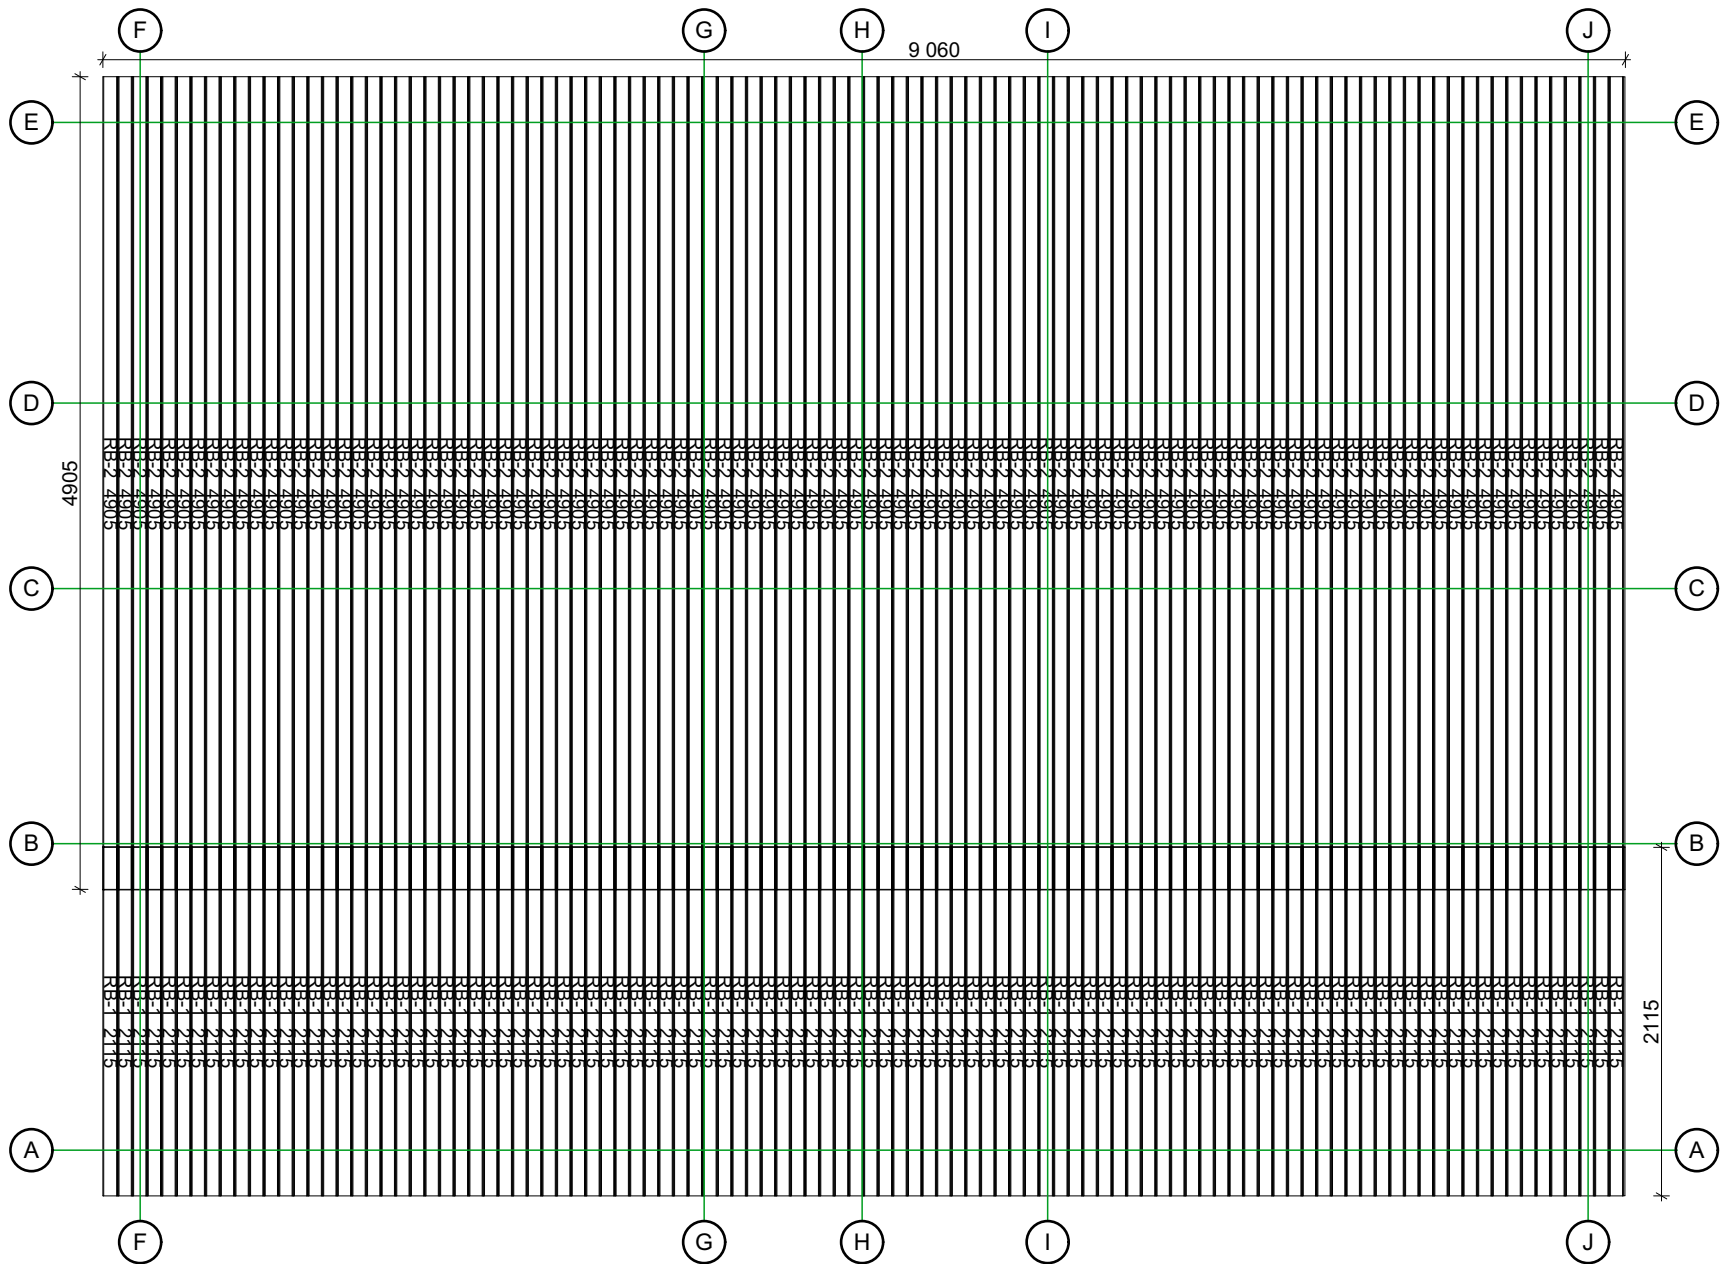


Thickness:	Project name:	Project ID:	Year:	Page:
44	Iberica T2 v.1		2022	5

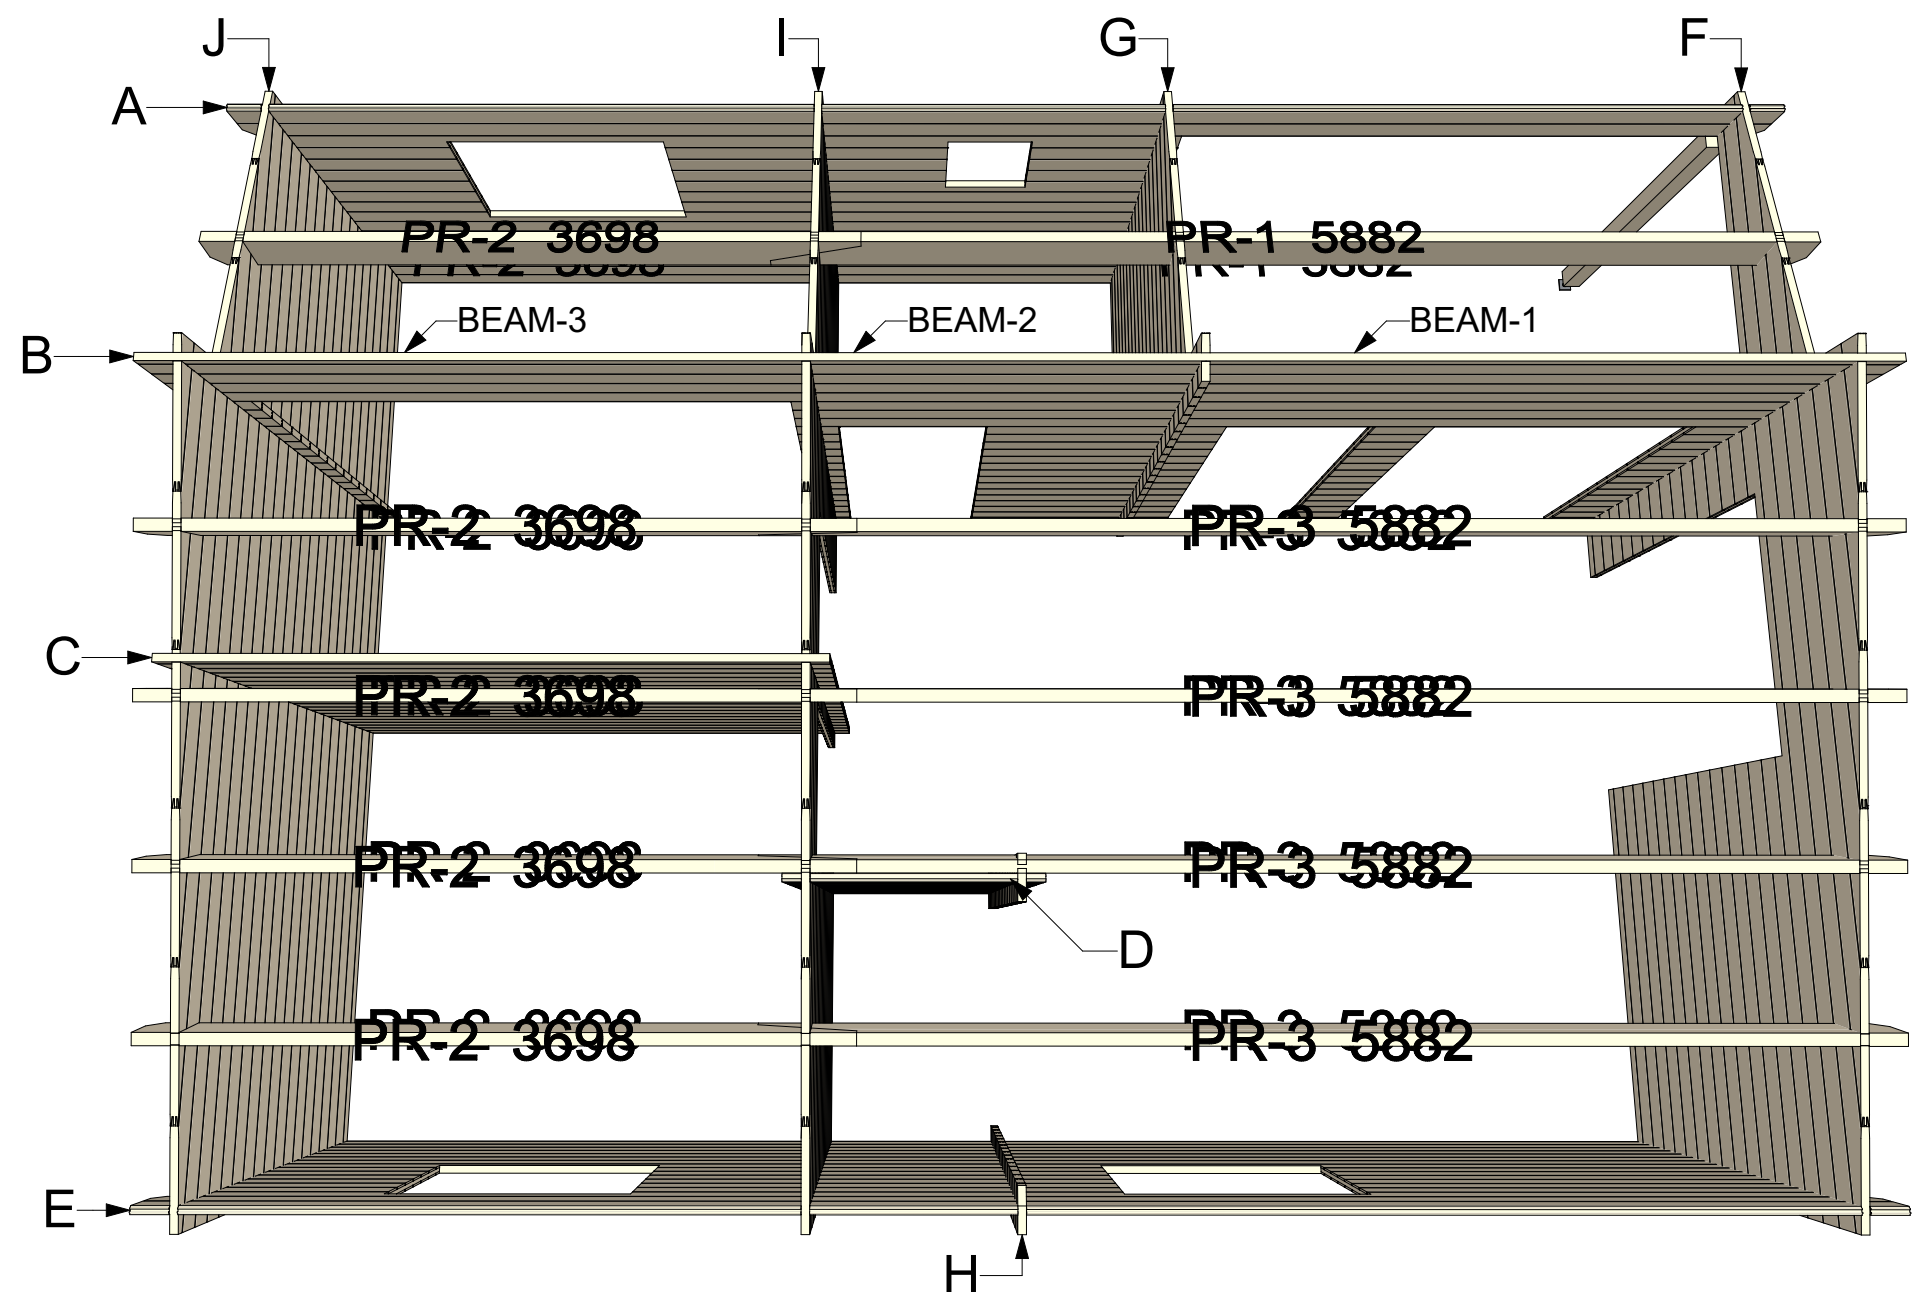

Thickness:	Project name:	Project ID:	Year:	Page:
44	Iberica T2 v.1		2022	6


Wall A

1:50

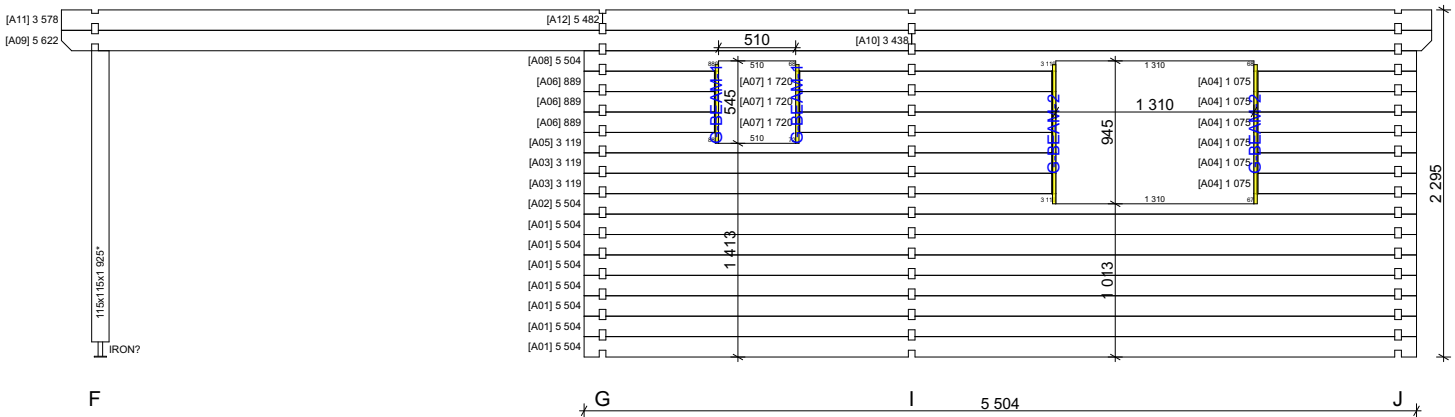


Wall B

1:50

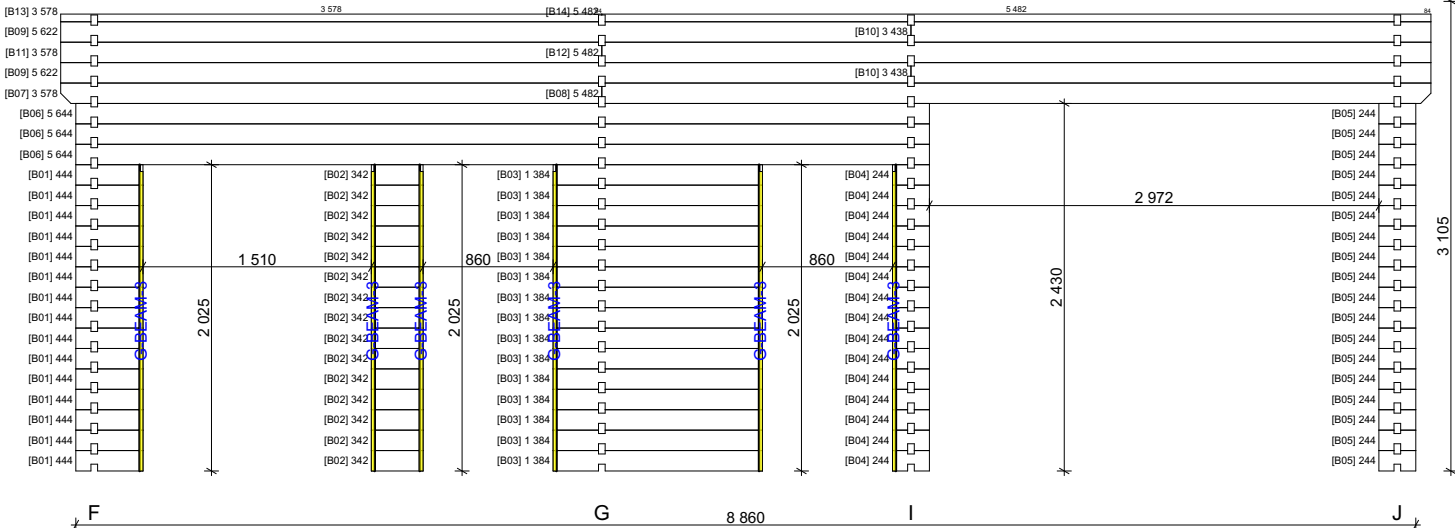


Wall C

1:50

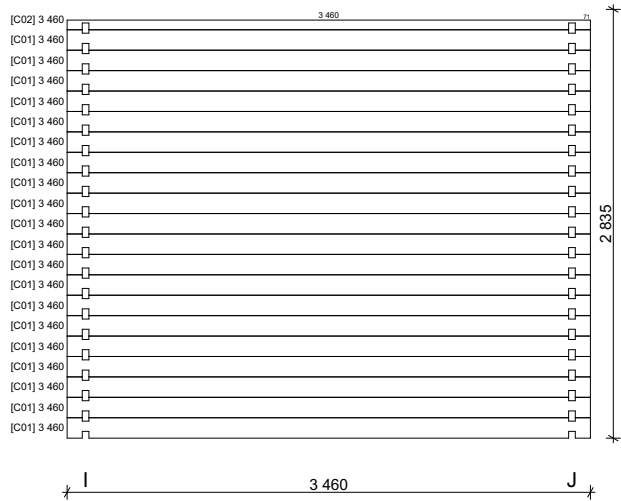


Wall D

1:50

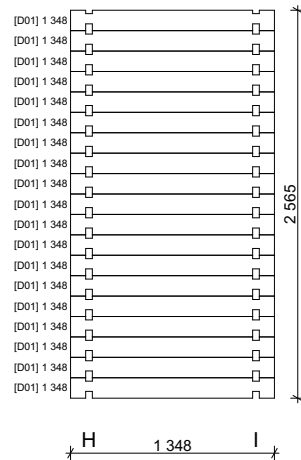


Wall E

1:50

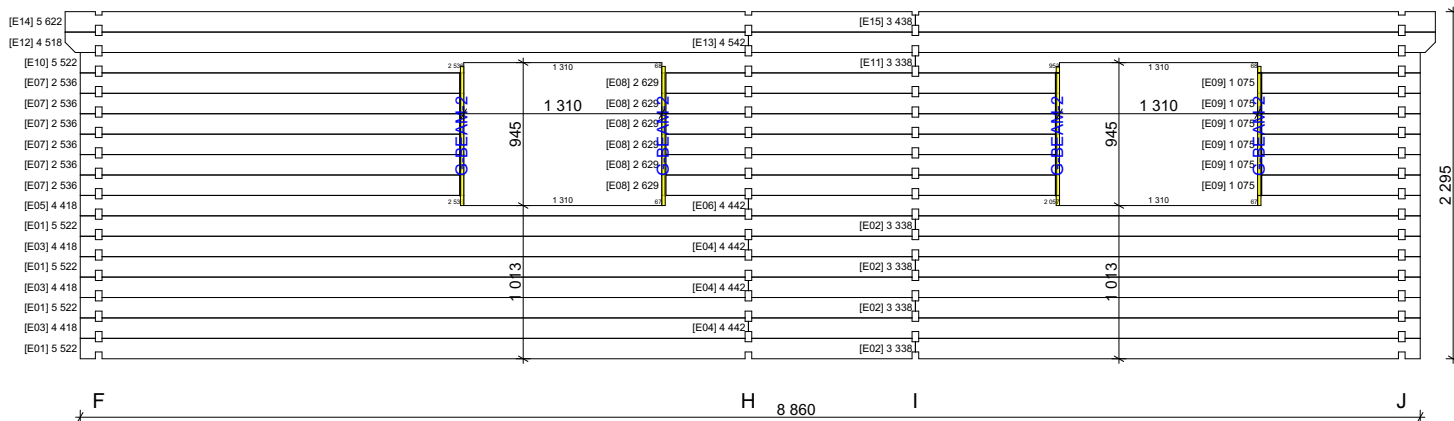


Wall F

1:50

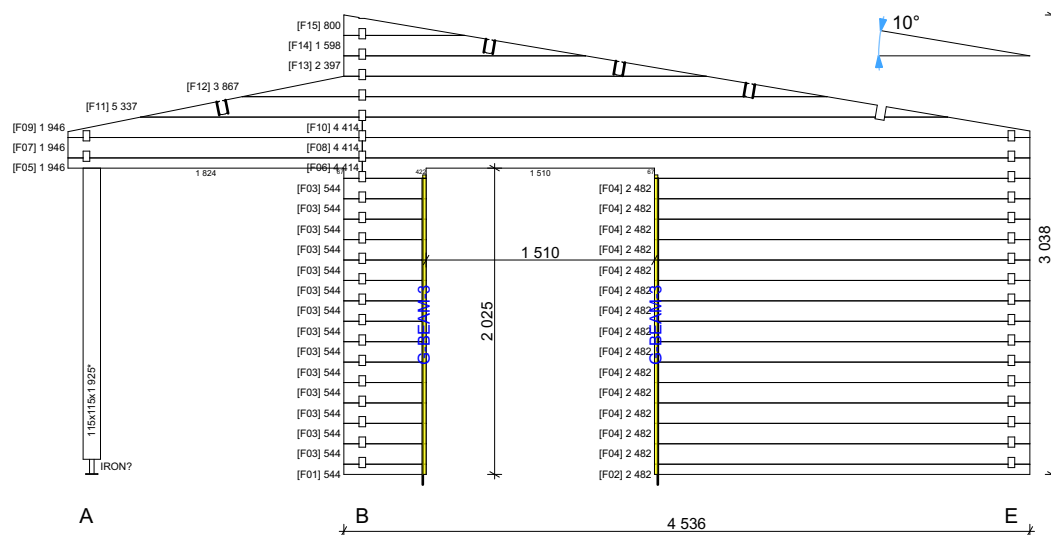


Wall G

1:50

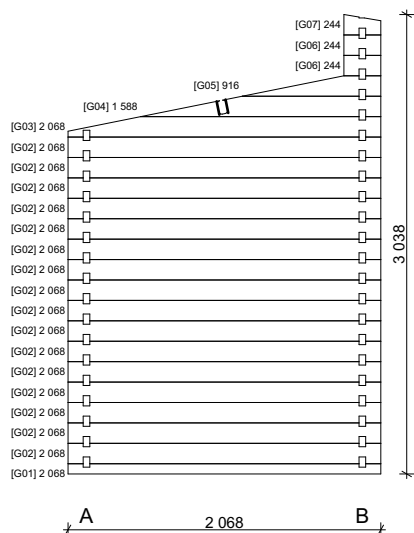

Wall H


1:50

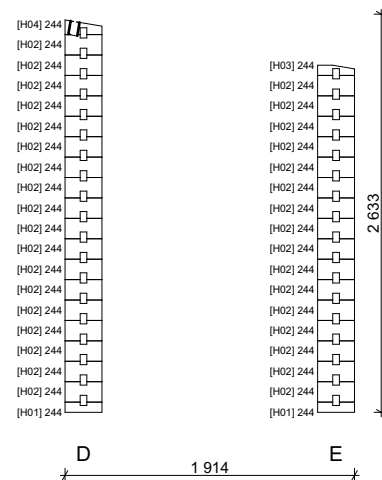

Thickness:	Project name:	Project ID:	Year:	Page:
44	Iberica T2 v.1		2022	8


Wall I

1:50

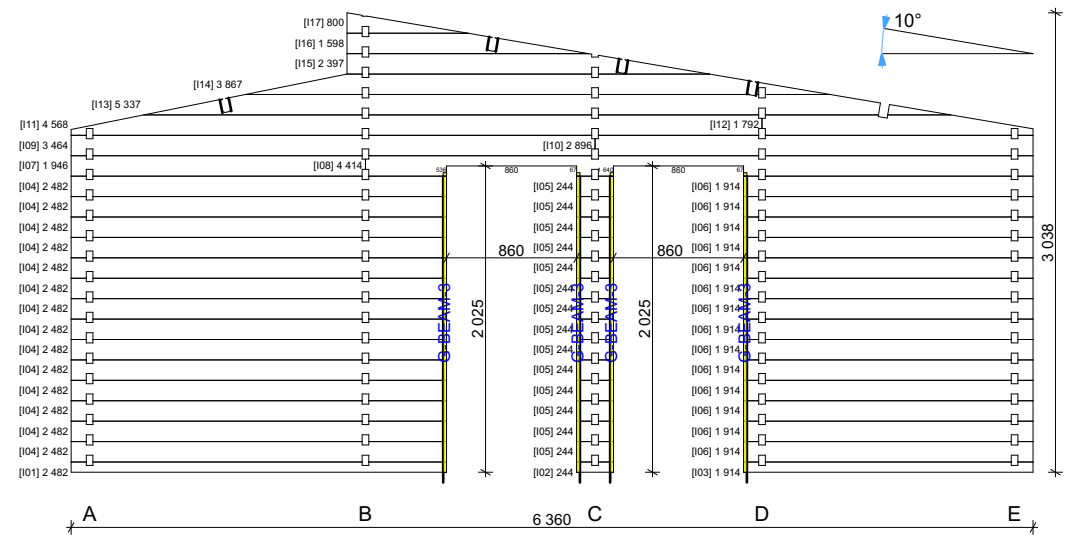


Wall J

1:50




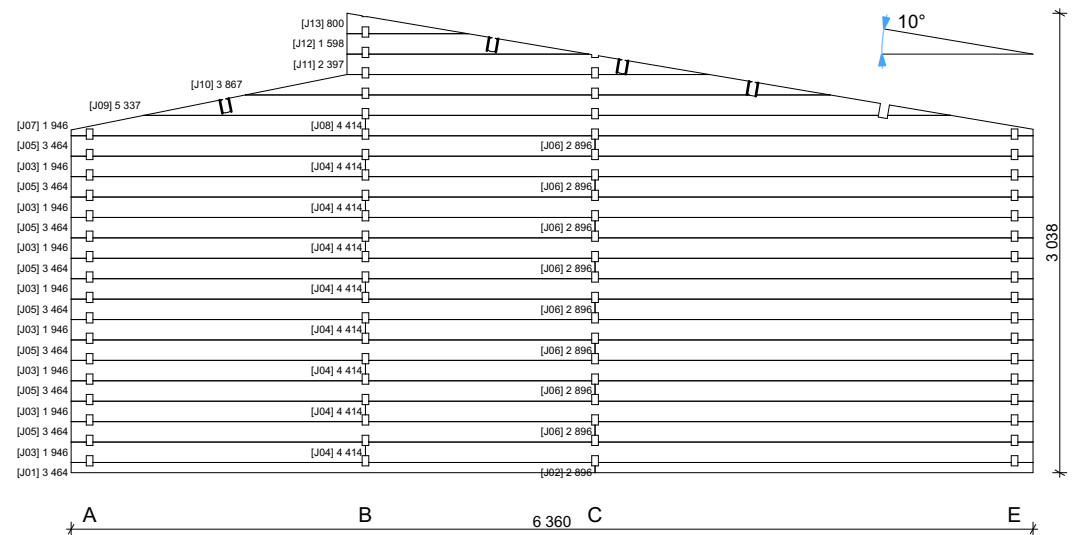


Beams positions

1:50

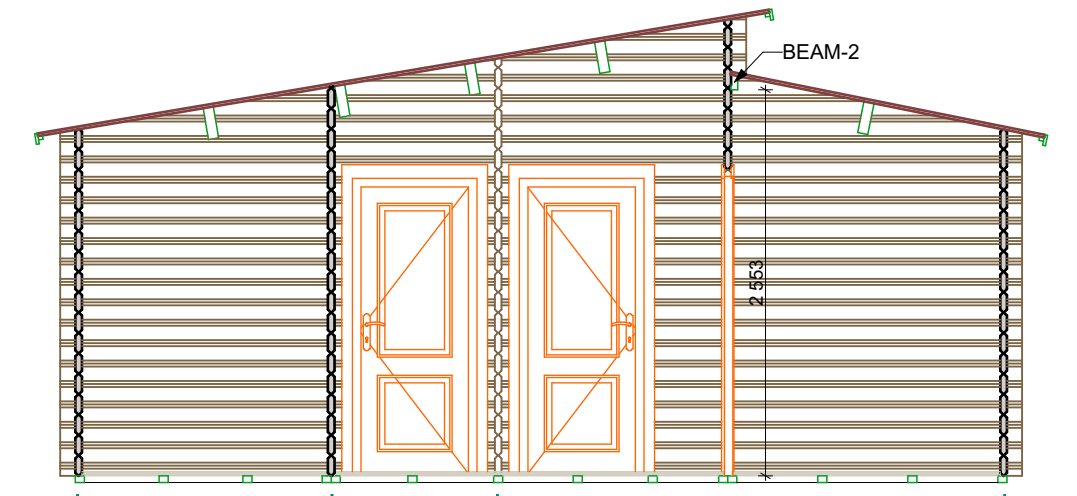

44mm Iberica T2 v.1 Windows and doors list

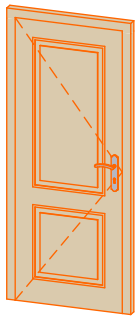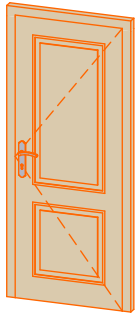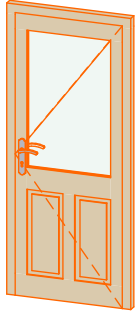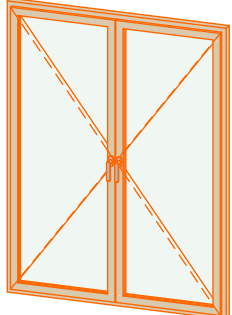Type-quality	Barcode	Wall Thickness	W x H Size	Orientation	Glazing	Quantity	3D Axonometry
Door - Premium	P19885-4	44	850×1 980	L	Full wood, no threshold (internal)	1	
Door - Premium	P19885-4	44	850×1 980	R	Full wood, no threshold (internal)	2	
Door - Premium	PP19885-2	44	850×1 980	R	50% glass, double glazed	1	
Window - Premium	PP198150	44	1 500×1 980		Double glazed	2	
Window - Premium	PP5250	44	500×520	R	Double glazed	1	
Window - Premium	PP92130	44	1 300×920		Double glazed	3	