



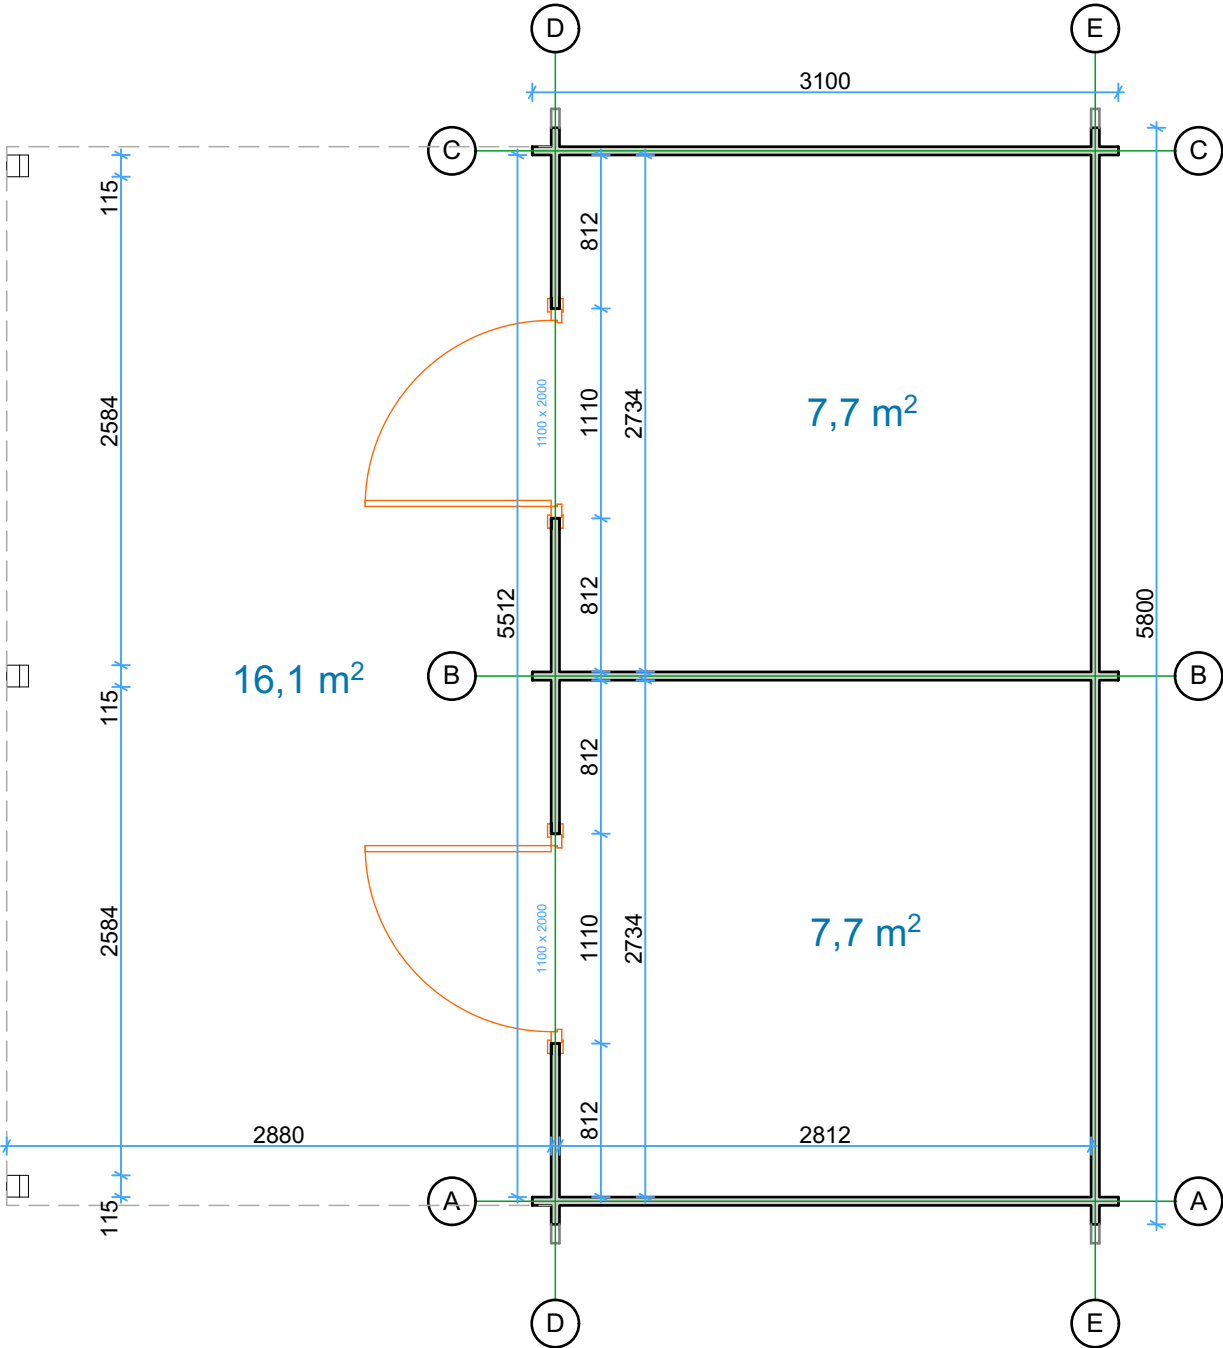


44 Stable nr.2



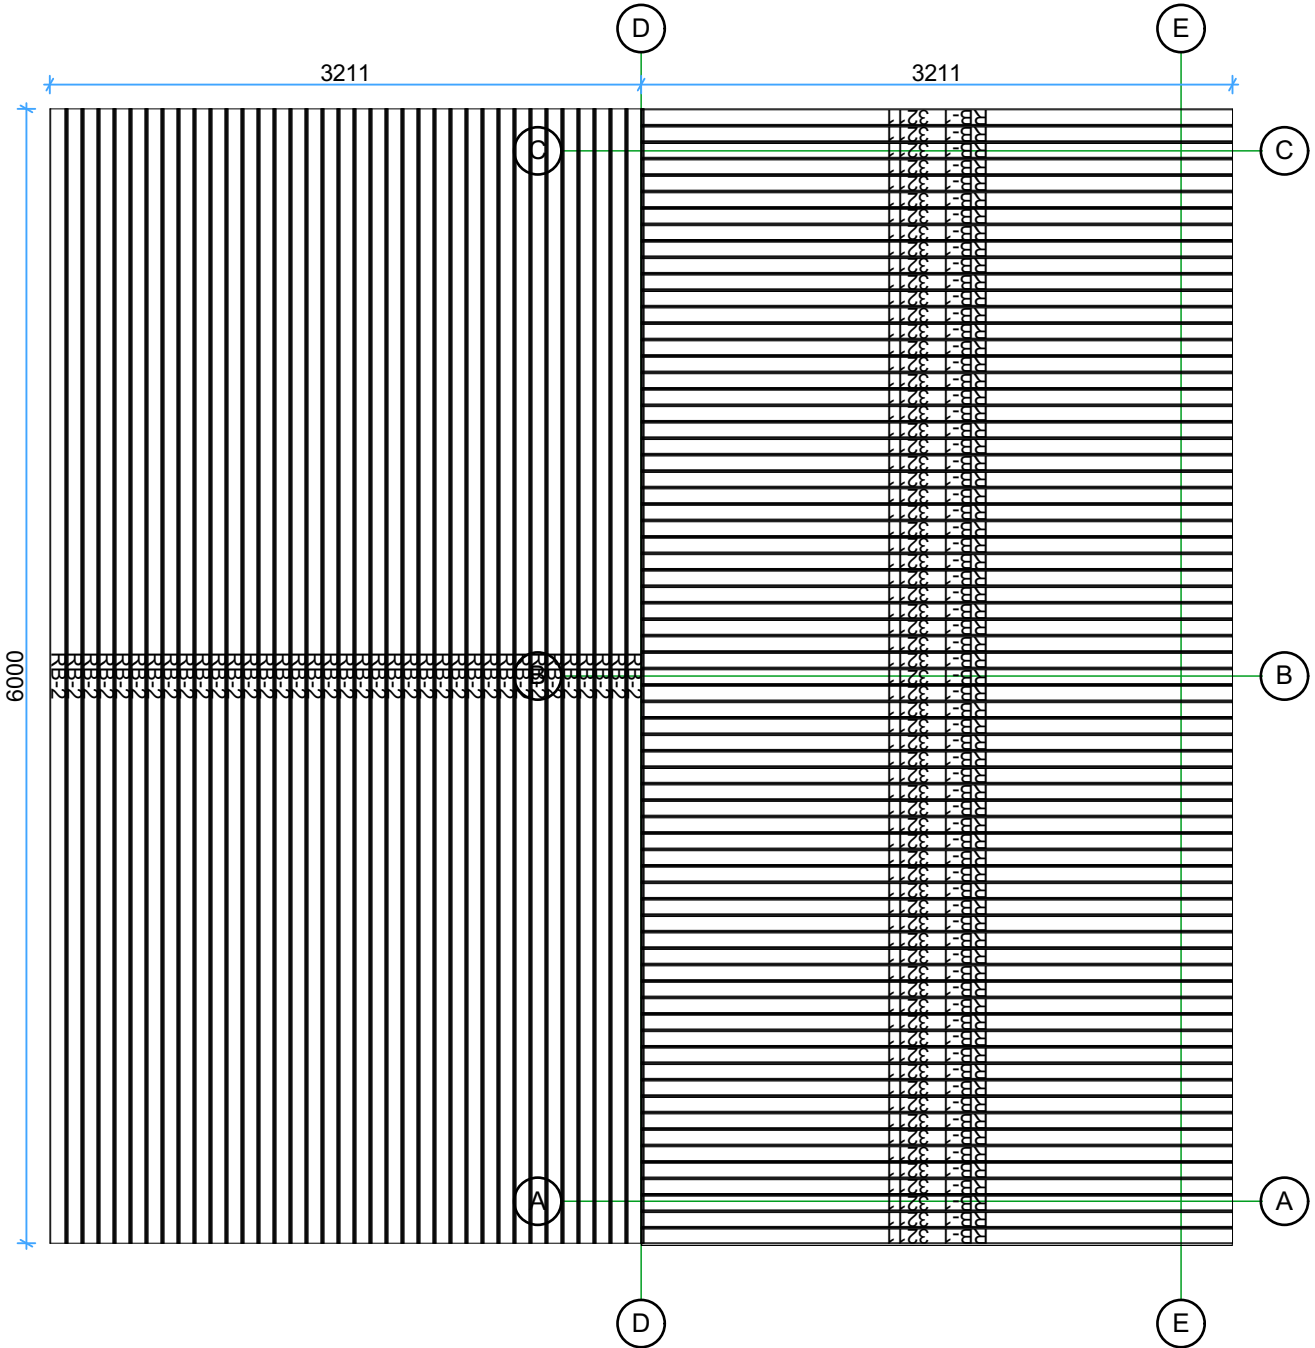


Walls and purlins positions

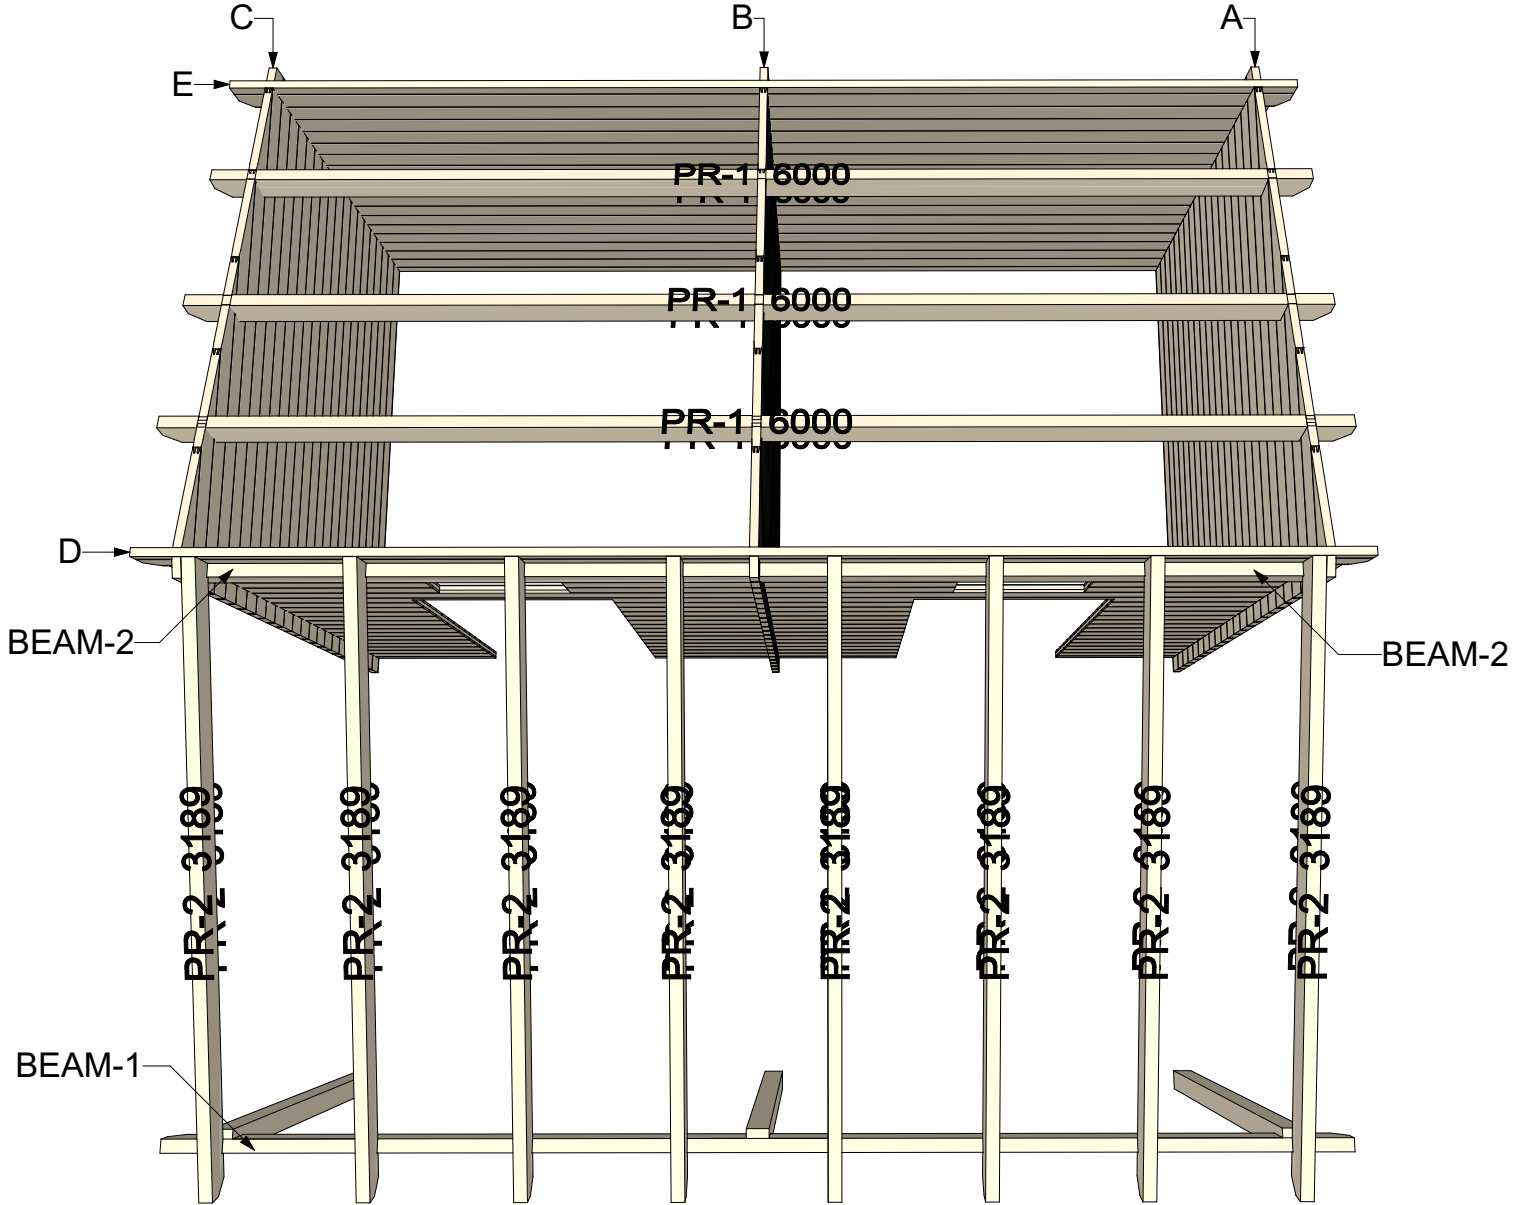


Thickness:	Project name:	Project ID:	Year:	Page:
44	Stable nr.2	#Projec	2025	4


1:45

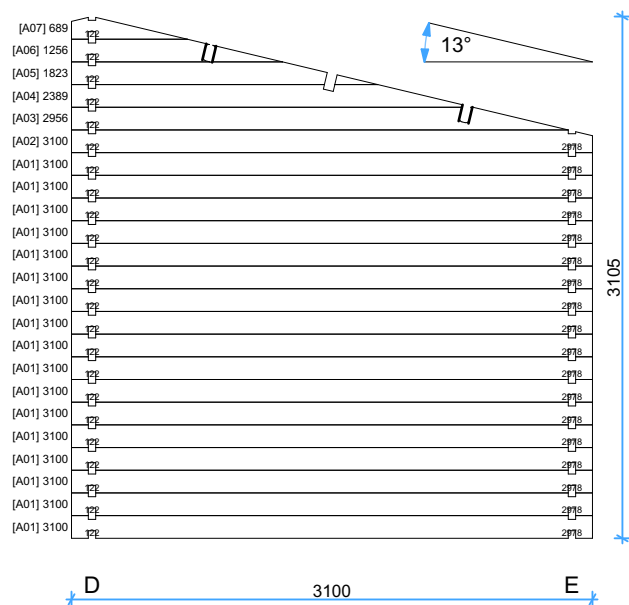

1:45

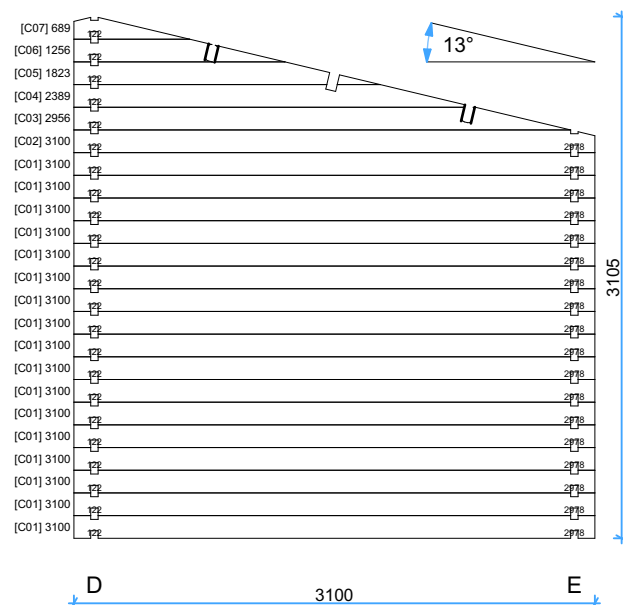


1:45

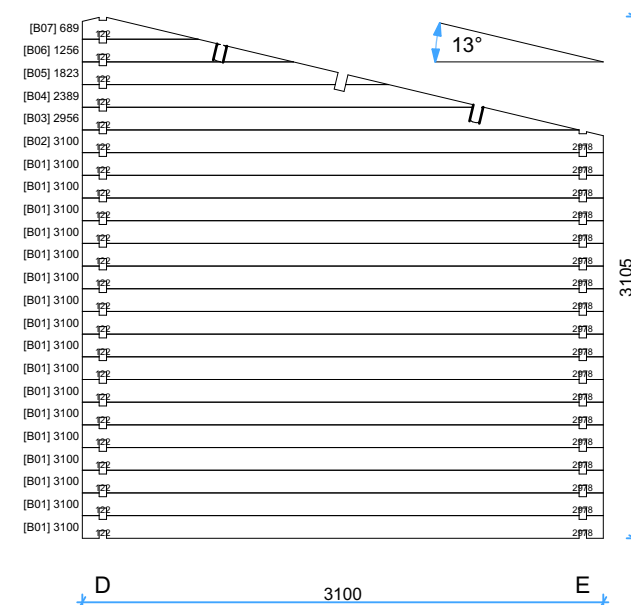

Thickness:	Project name:	Project ID:	Year:	Page:
44	Stable nr.2	#Projec	2025	5


Wall D



1:40

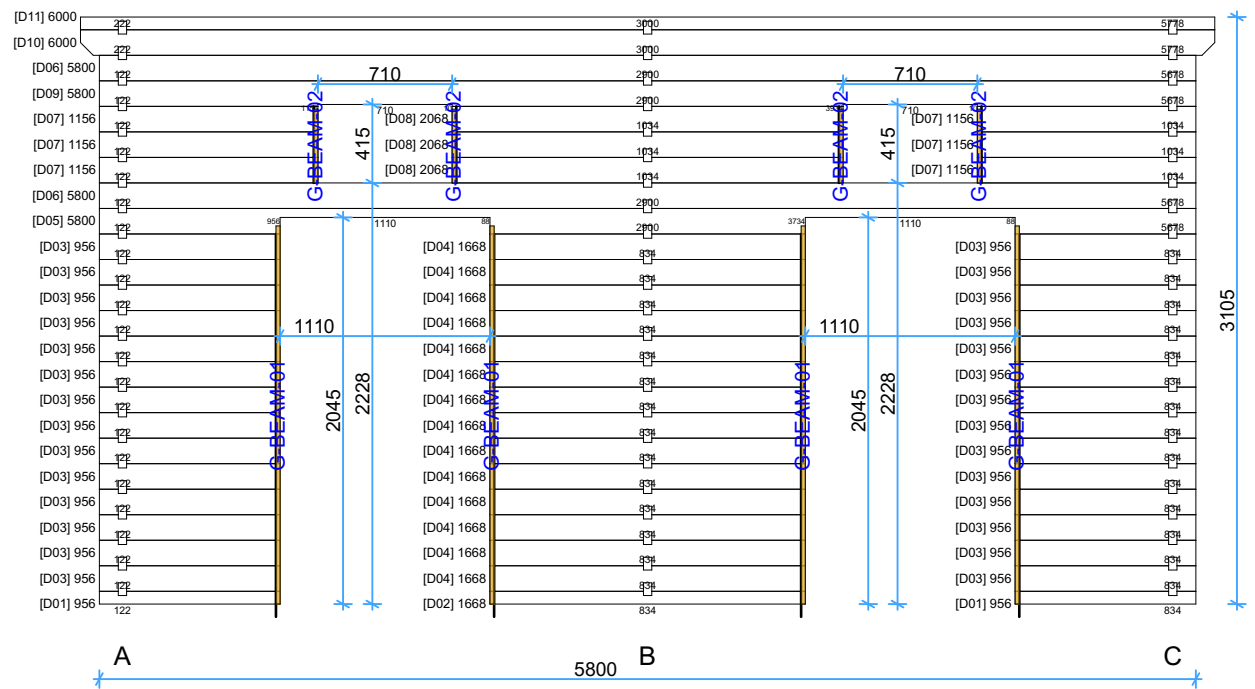

Wall E

1:40

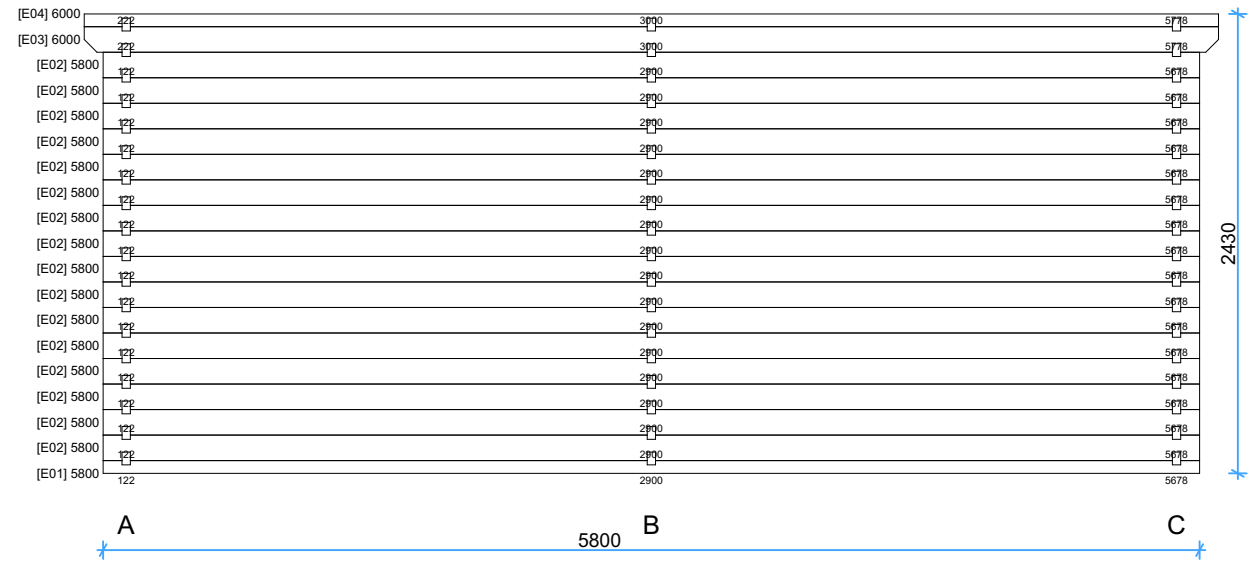

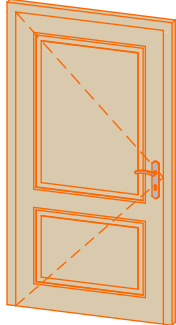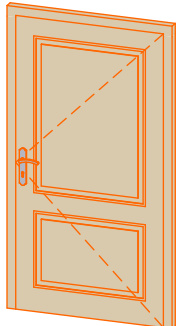44mm Stable nr.2 Windows and doors list							
Type-quality	Barcode	Wall Thickness	W x H Size	Orientation	Glazing	Quantity	3D Axonometry
Door - Premium	P198104-1	44	1100×2000	L	Full wood	1	
Door - Premium	P198104-1	44	1100×2000	R	Full wood	1	
Window - Premium	PP3970	44	700×390		Double glazed	2	