





68 Torino 4,5x6





Thickness:	Project name:	Project ID:	Year:	Page:
68	Torino 4,5x6		2025	2

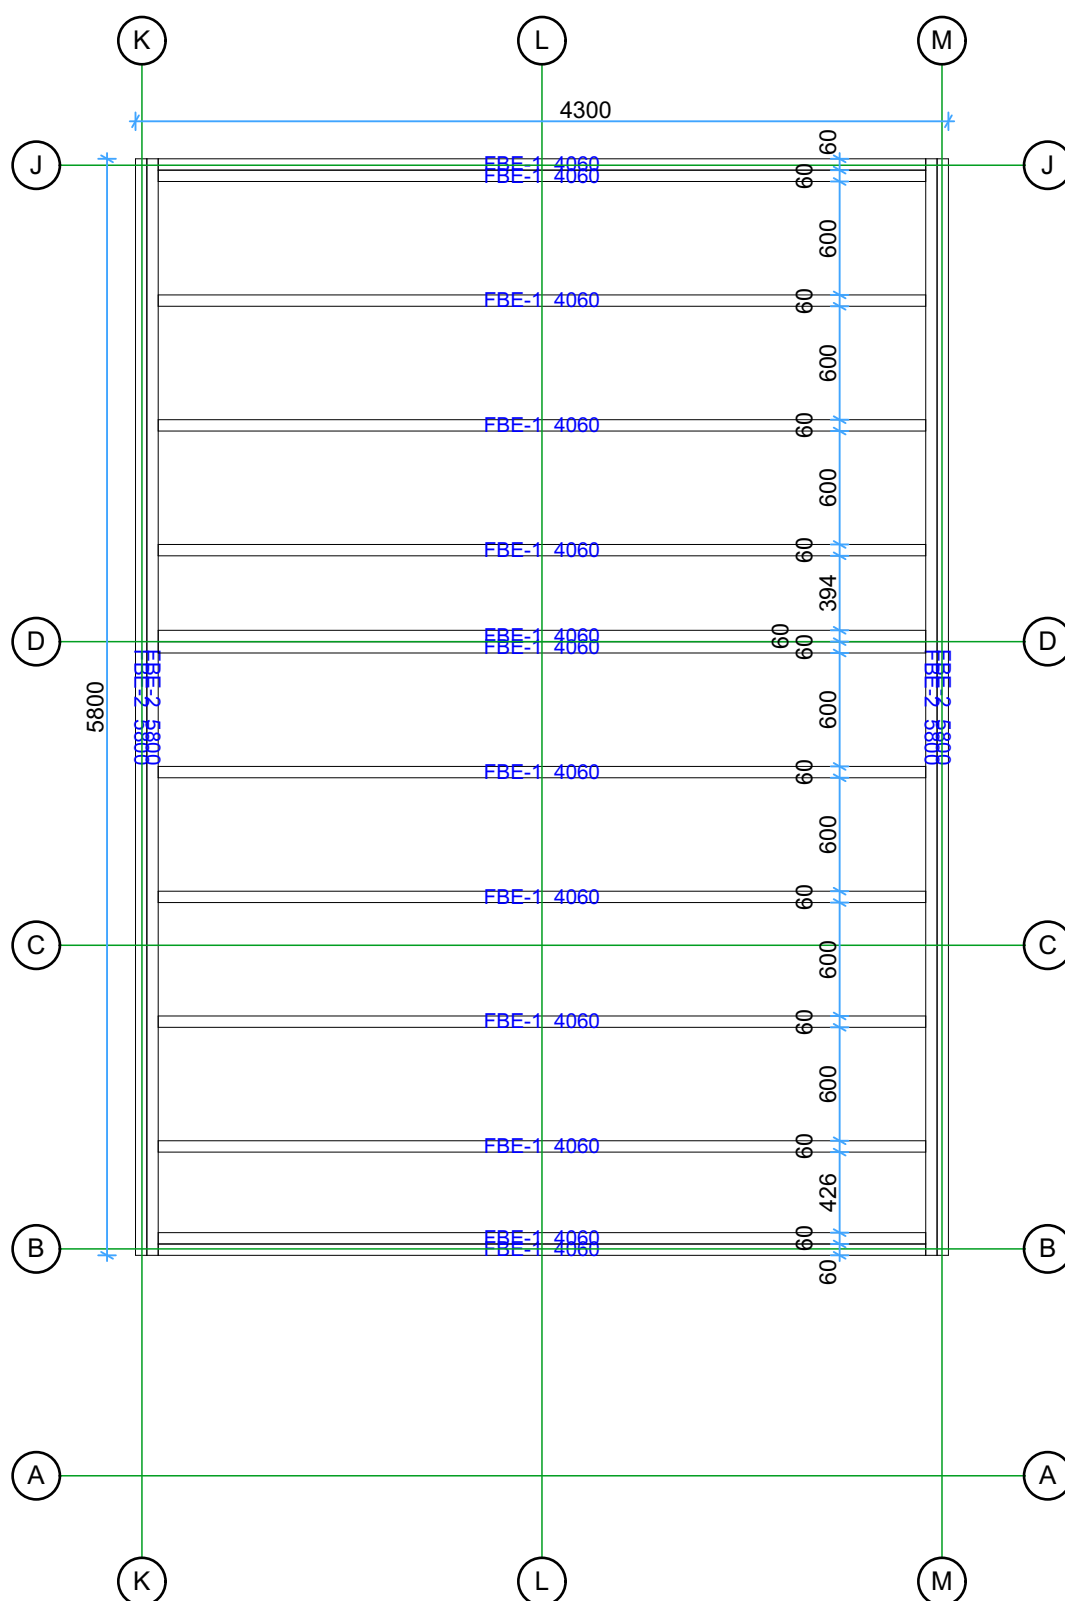


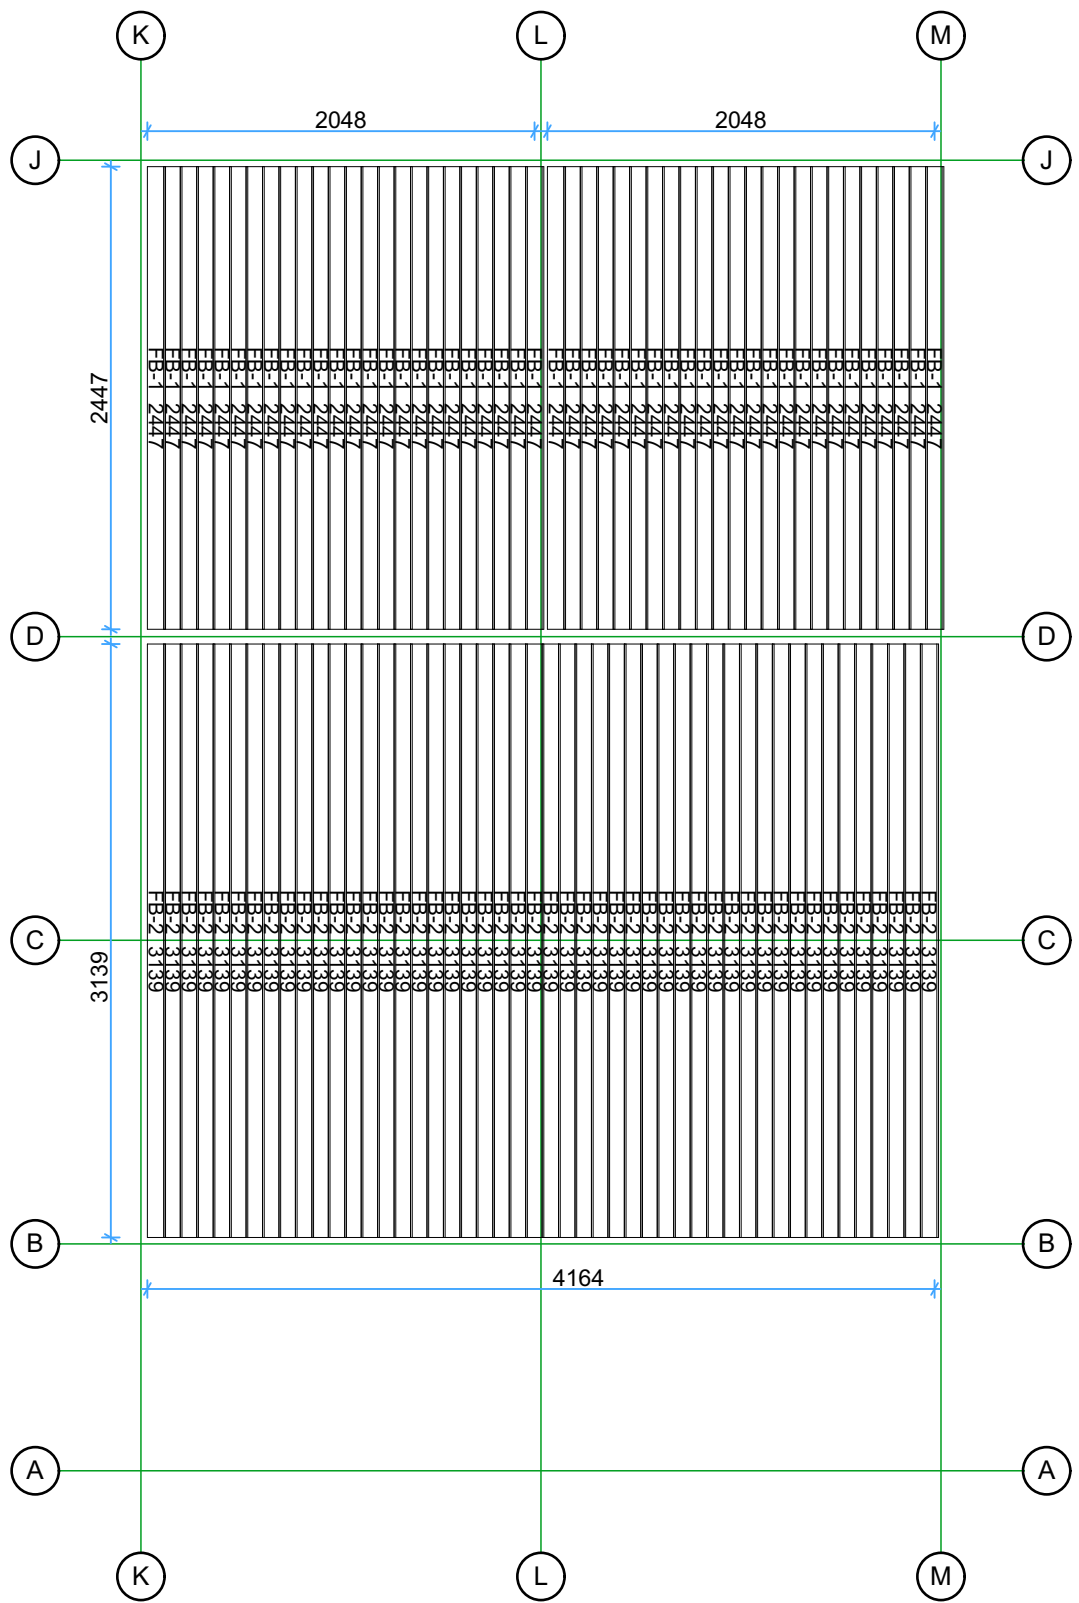

Thickness:	Project name:	Project ID:	Year:	Page:
68	Torino 4,5x6		2025	4

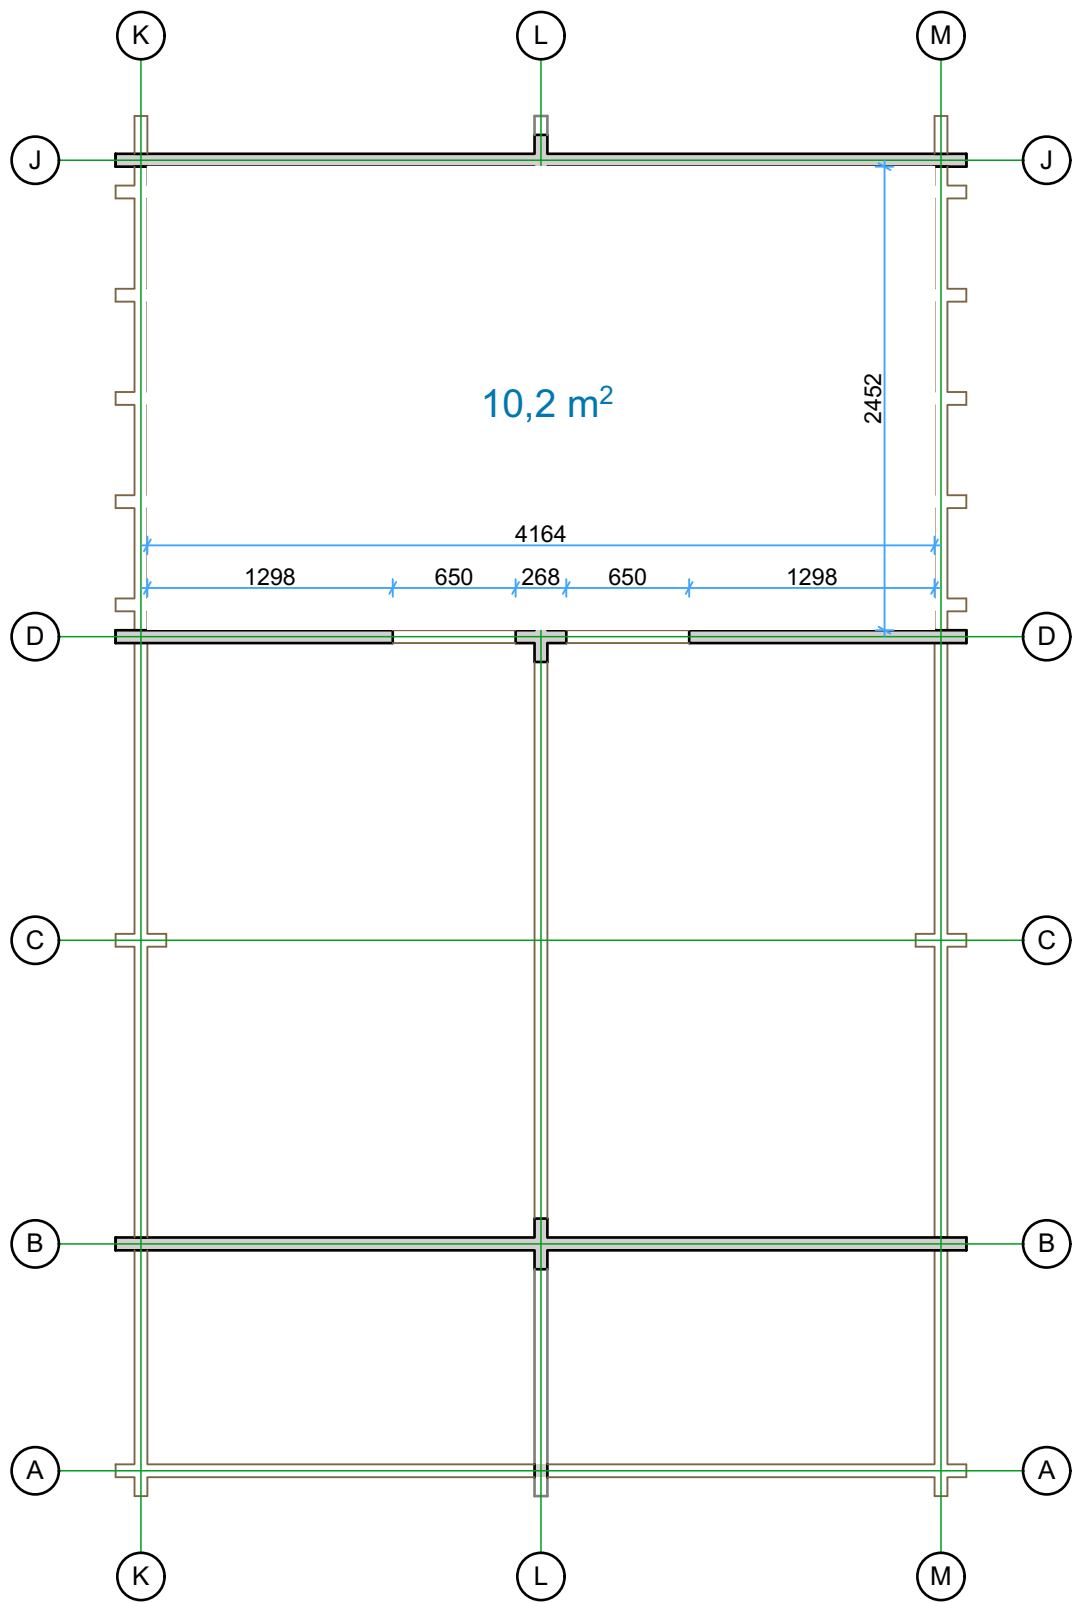


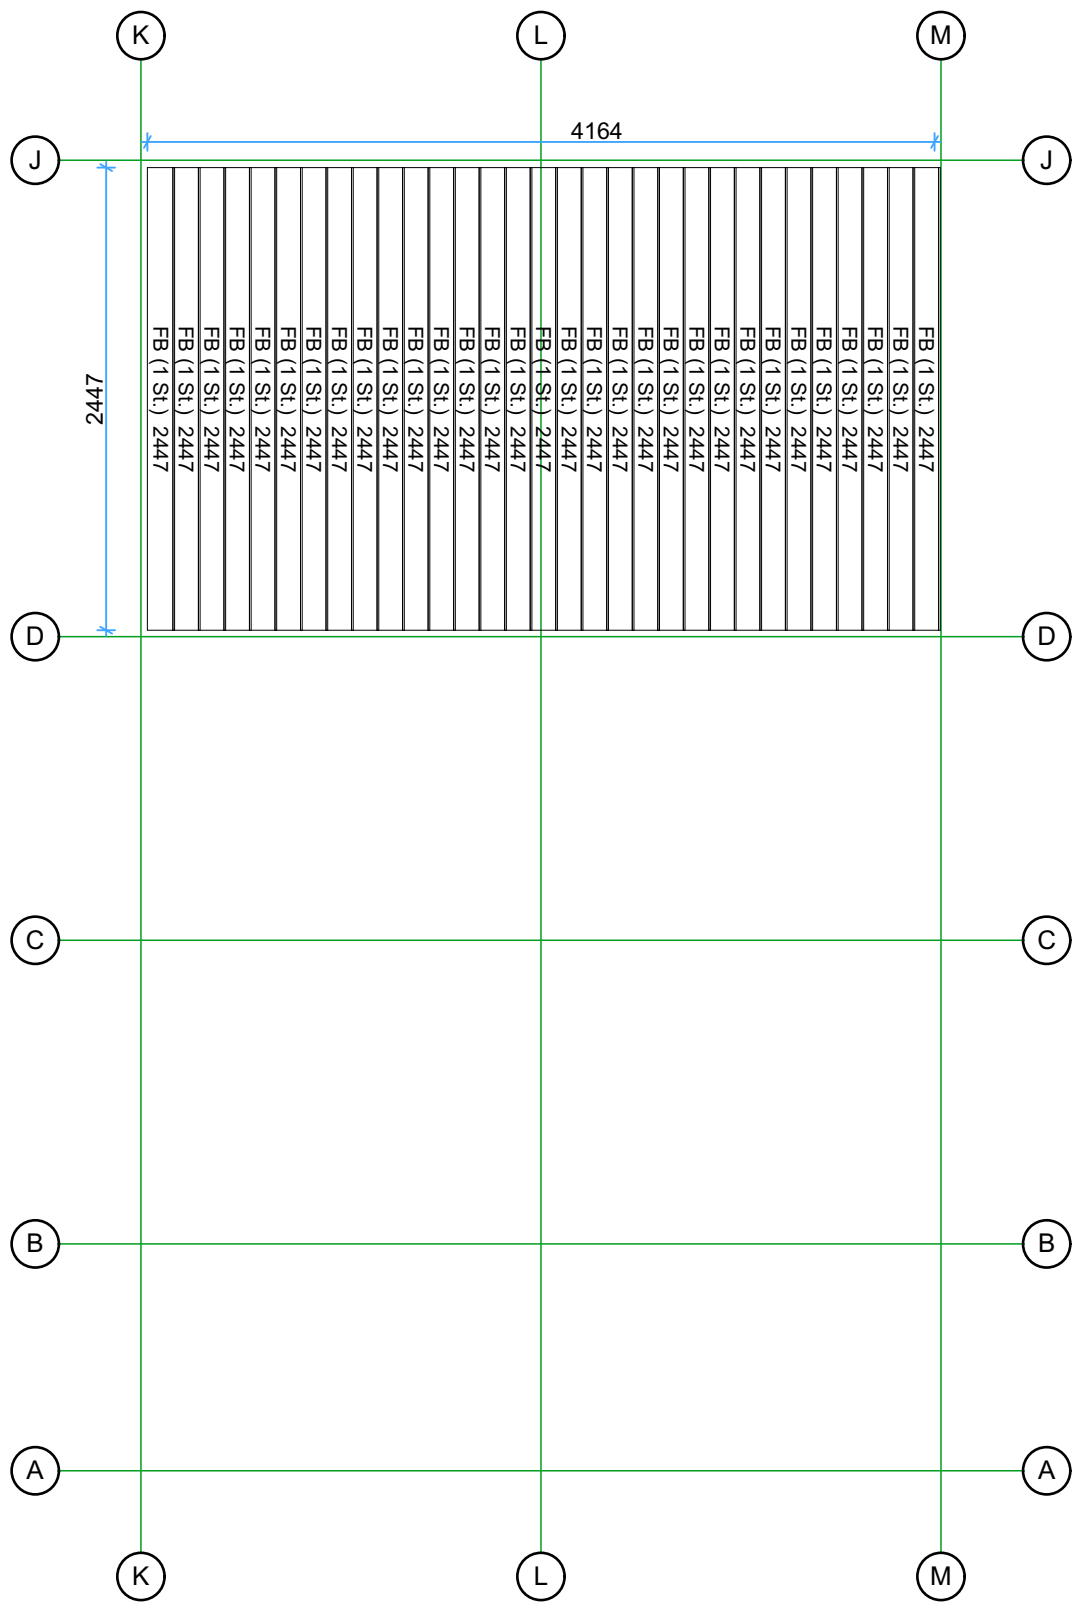

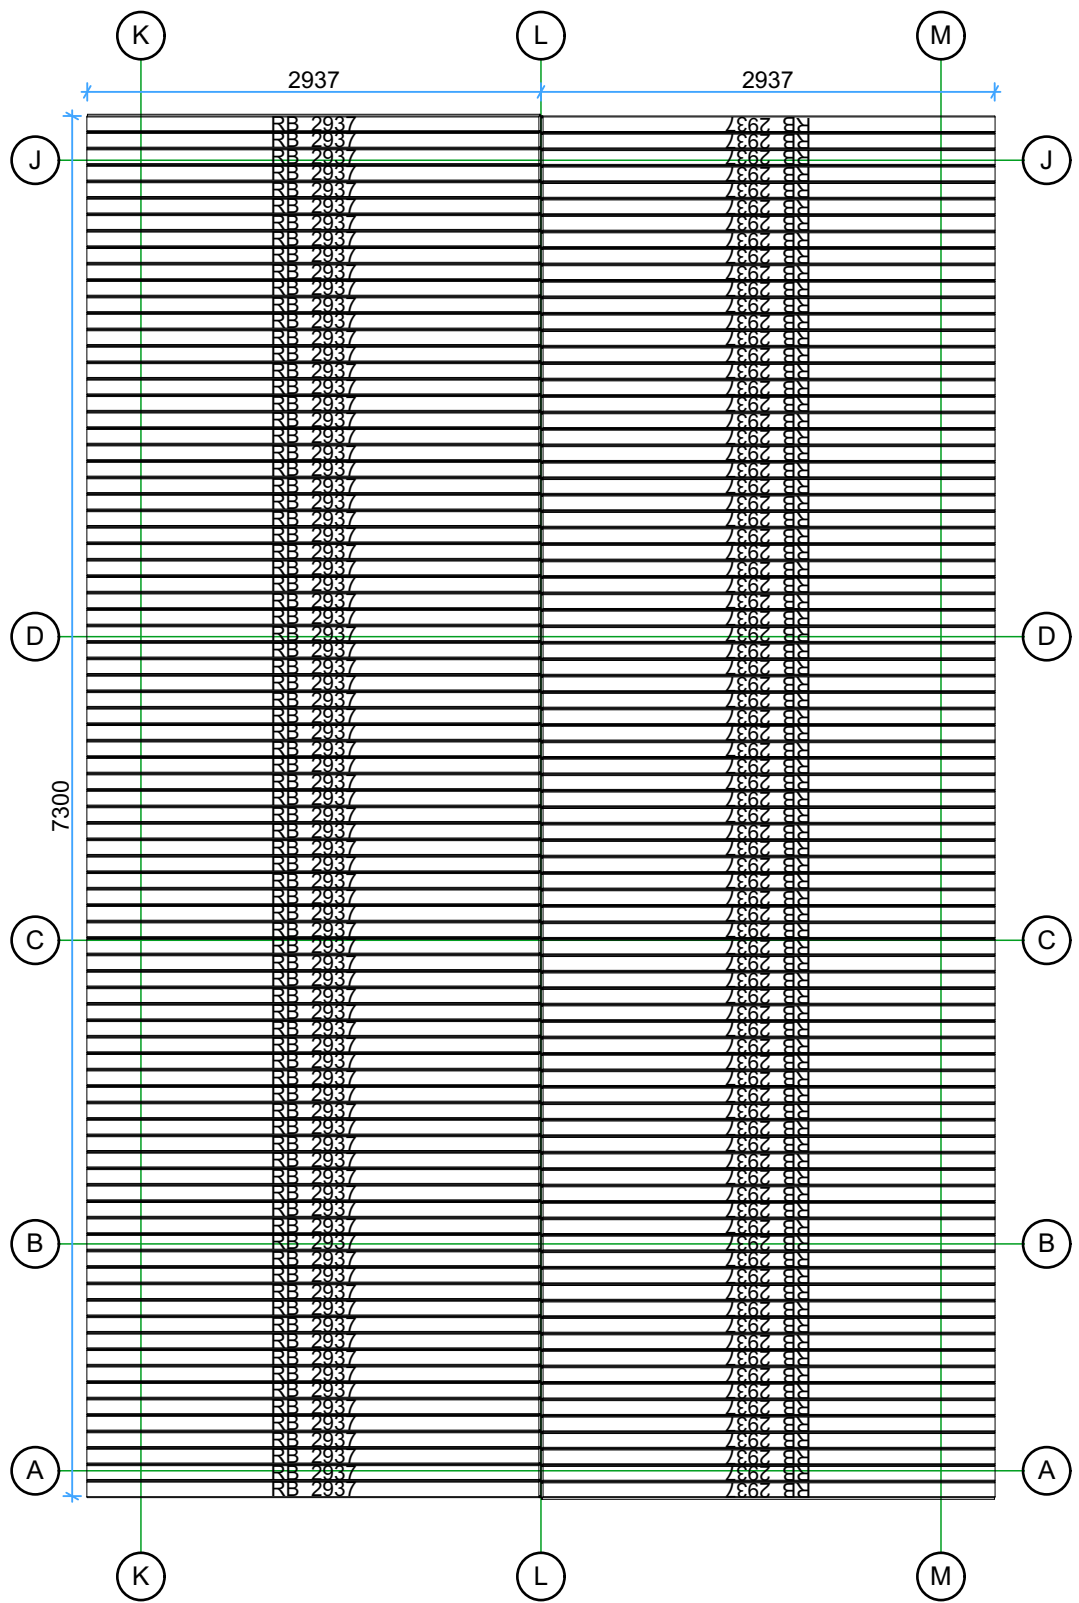

Thickness:	Project name:	Project ID:	Year:	Page:
68	Torino 4,5x6		2025	7


Walls and purlins positions

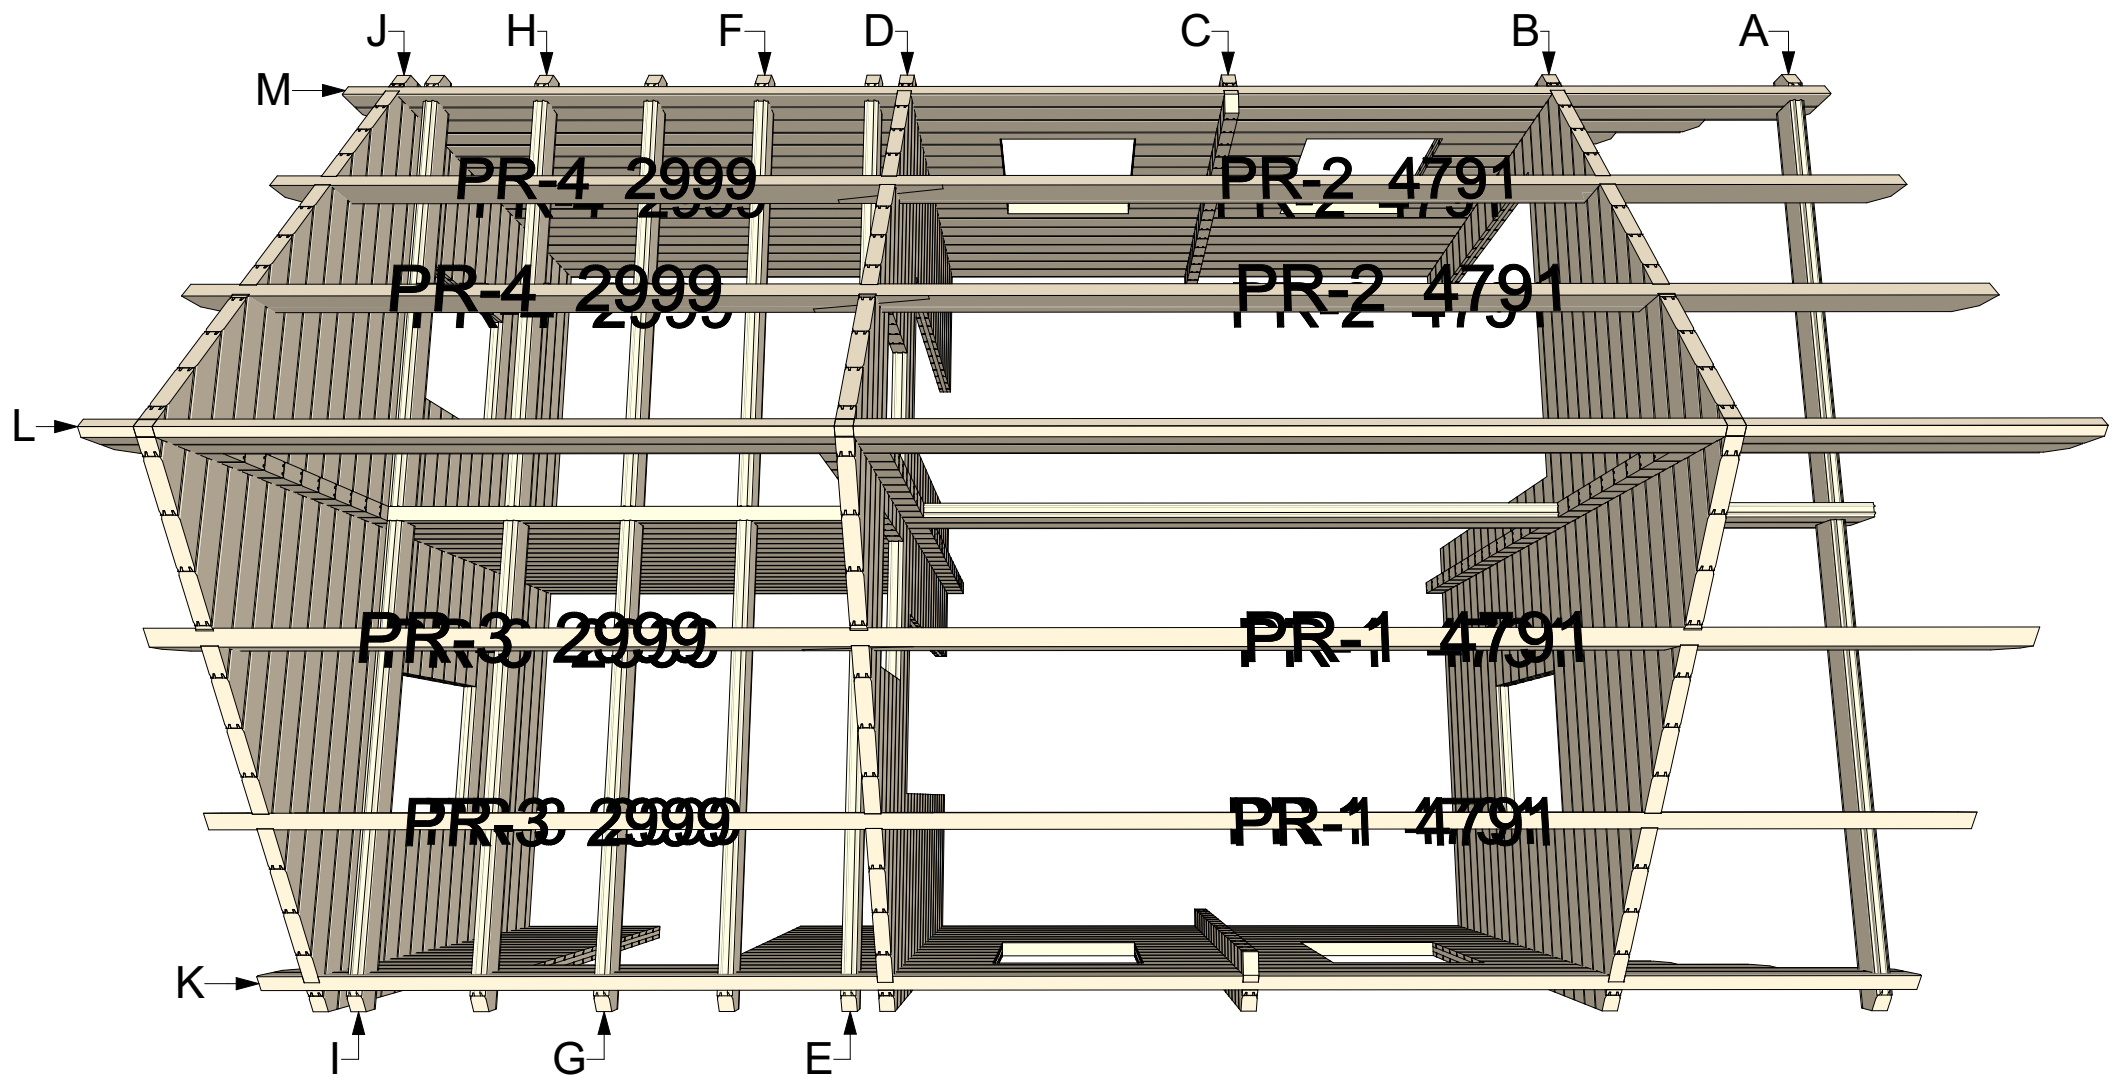

Thickness:	Project name:	Project ID:	Year:	Page:
68	Torino 4,5x6		2025	8


Wall A

1:40

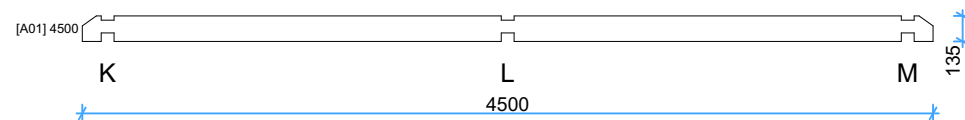


Wall B

1:40

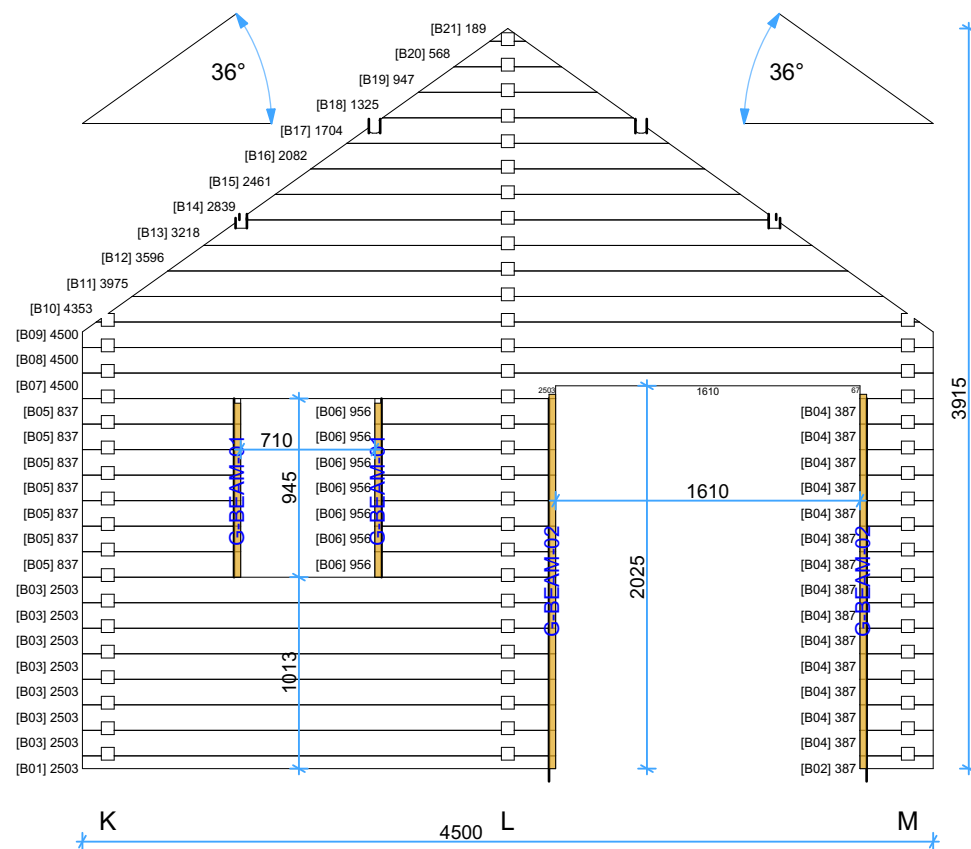

Wall C


1:40

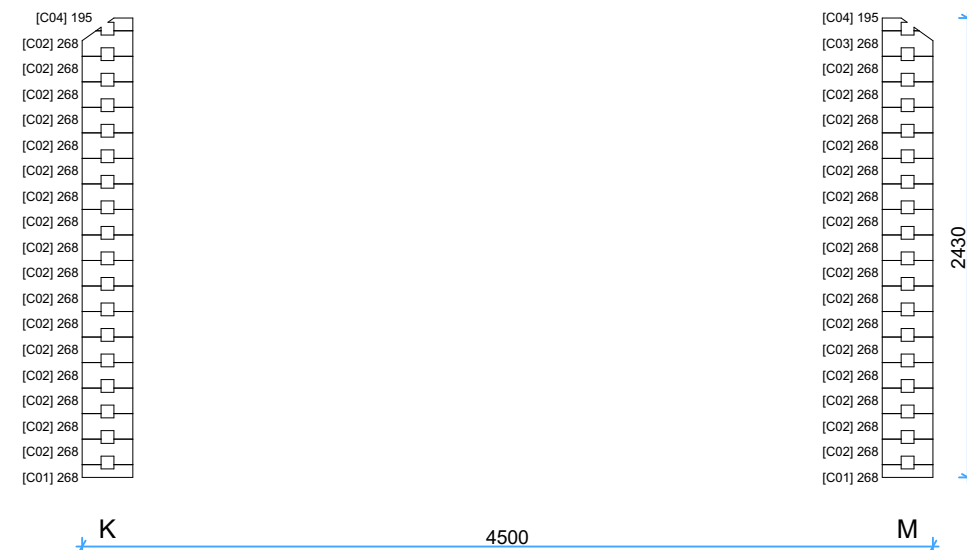

Thickness:	Project name:	Project ID:	Year:	Page:
68	Torino 4,5x6		2025	9


Wall D

1:40

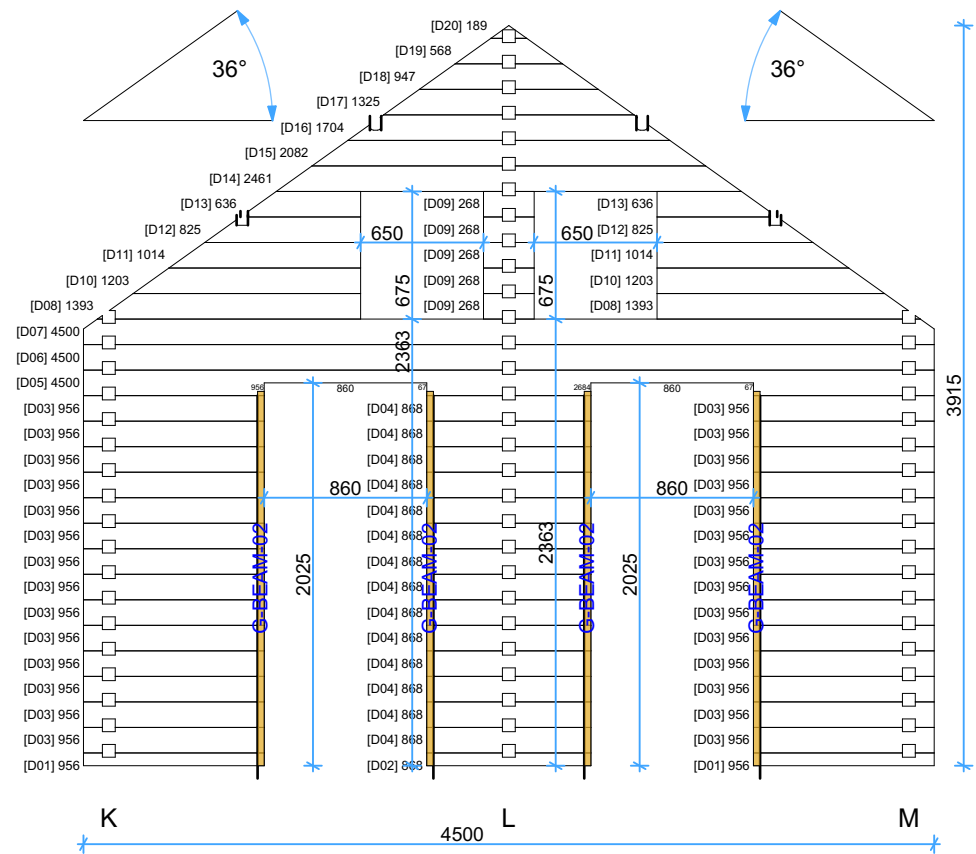


Wall E

1:40

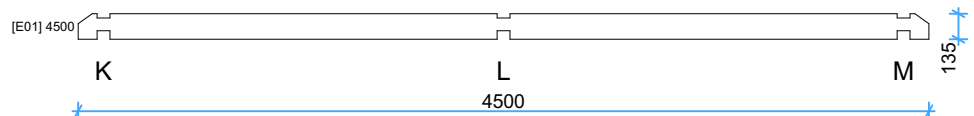


Wall F

1:40

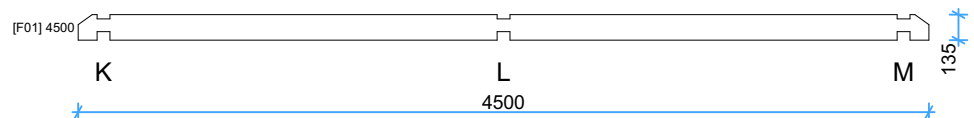


Wall G

1:40

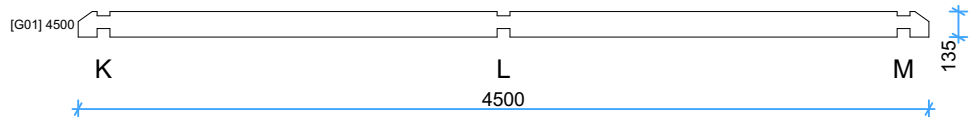


Wall H

1:40

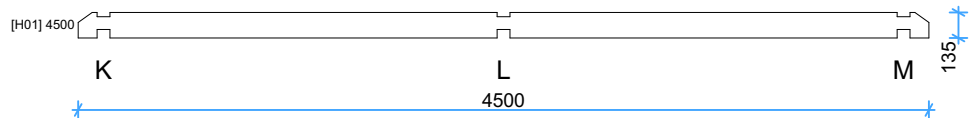

Wall I

1:40

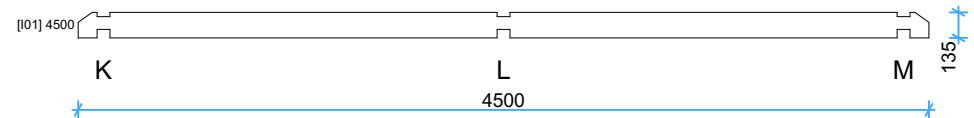

Thickness:

Project name:

Project ID:

Year:

Page:

68


Torino 4,5x6

2025

10


Wall J

1:40

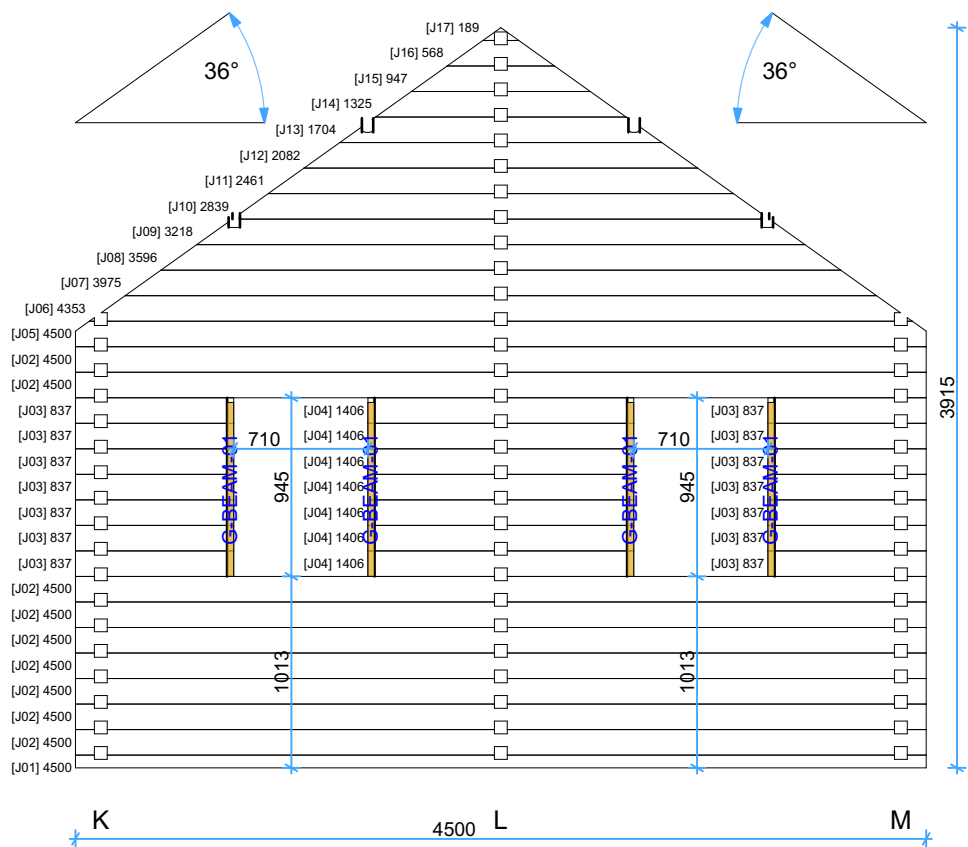

Wall K


1:40

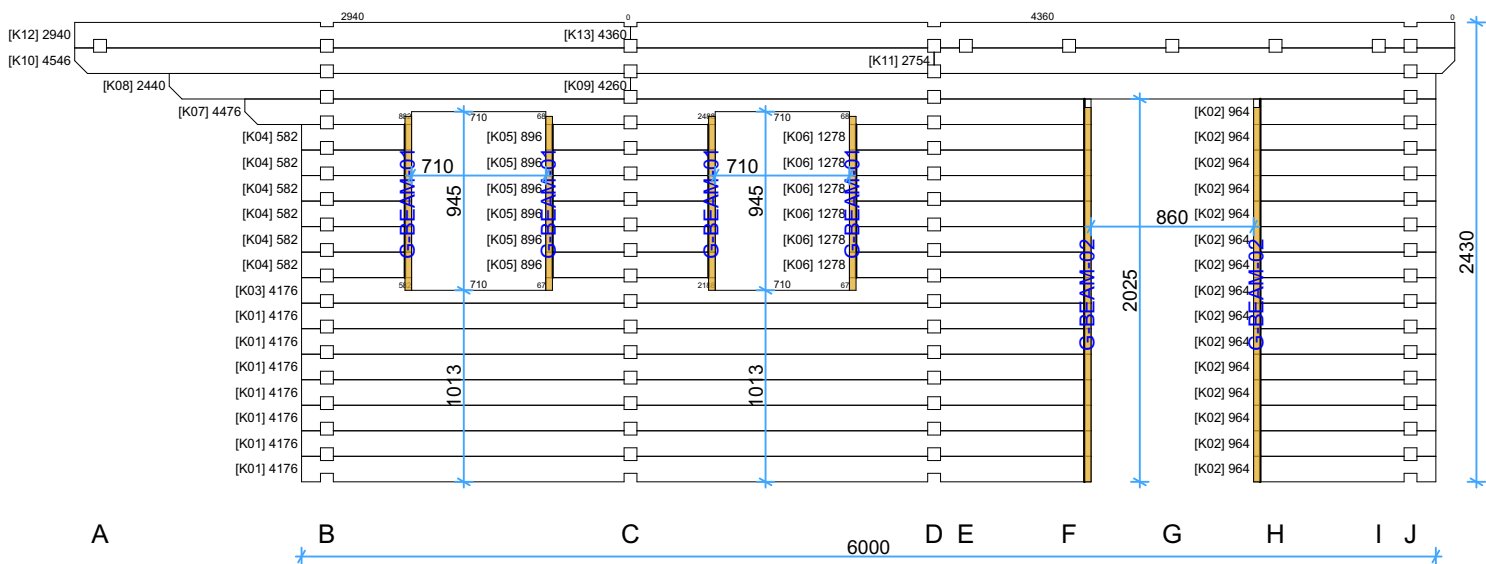

Thickness:	Project name:	Project ID:	Year:	Page:
68	Torino 4,5x6		2025	11


Wall L

1:40





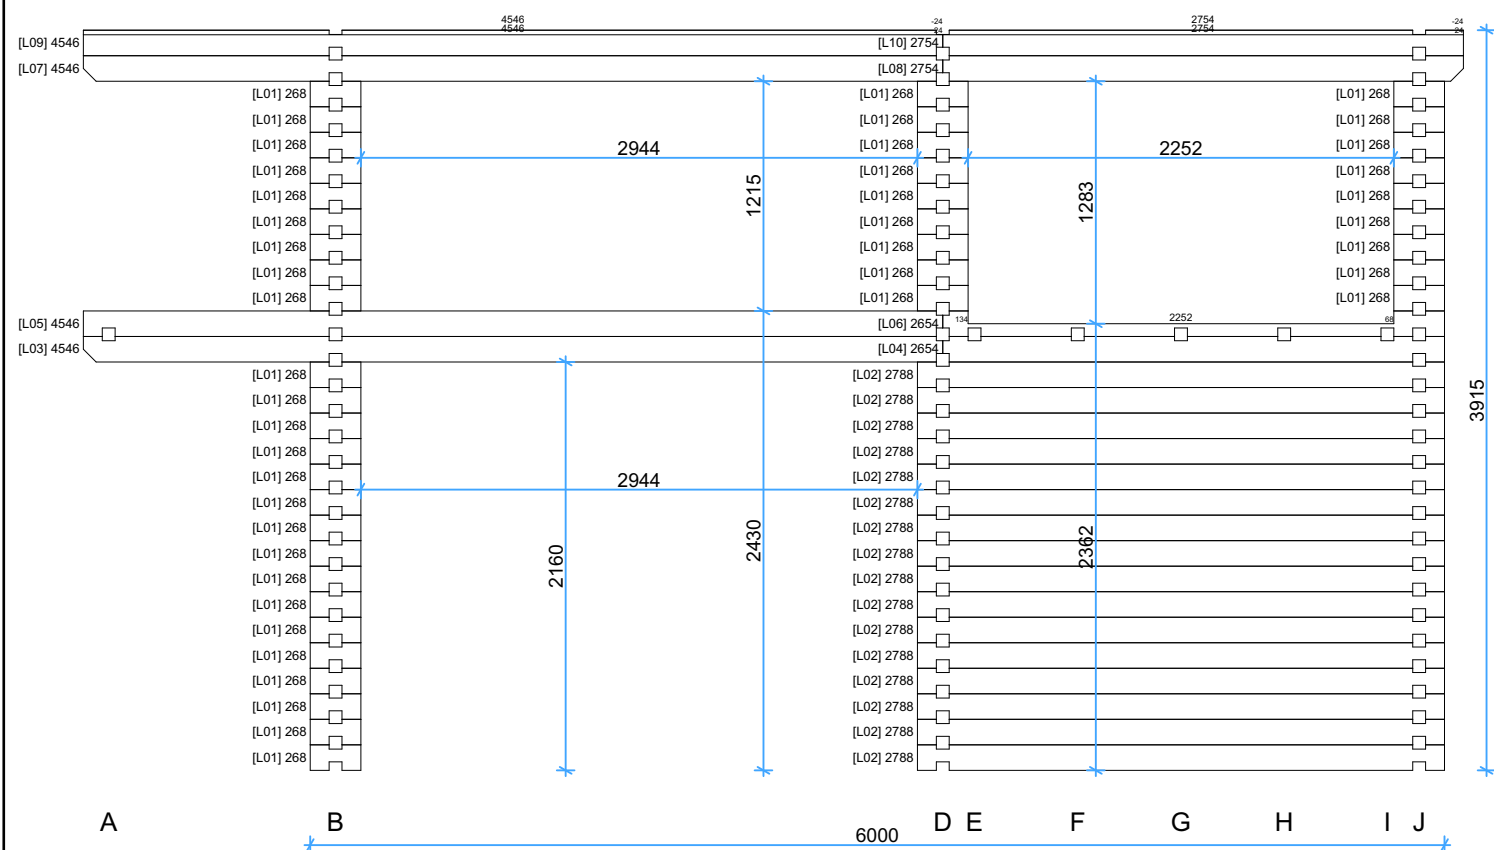


Wall M

1:40

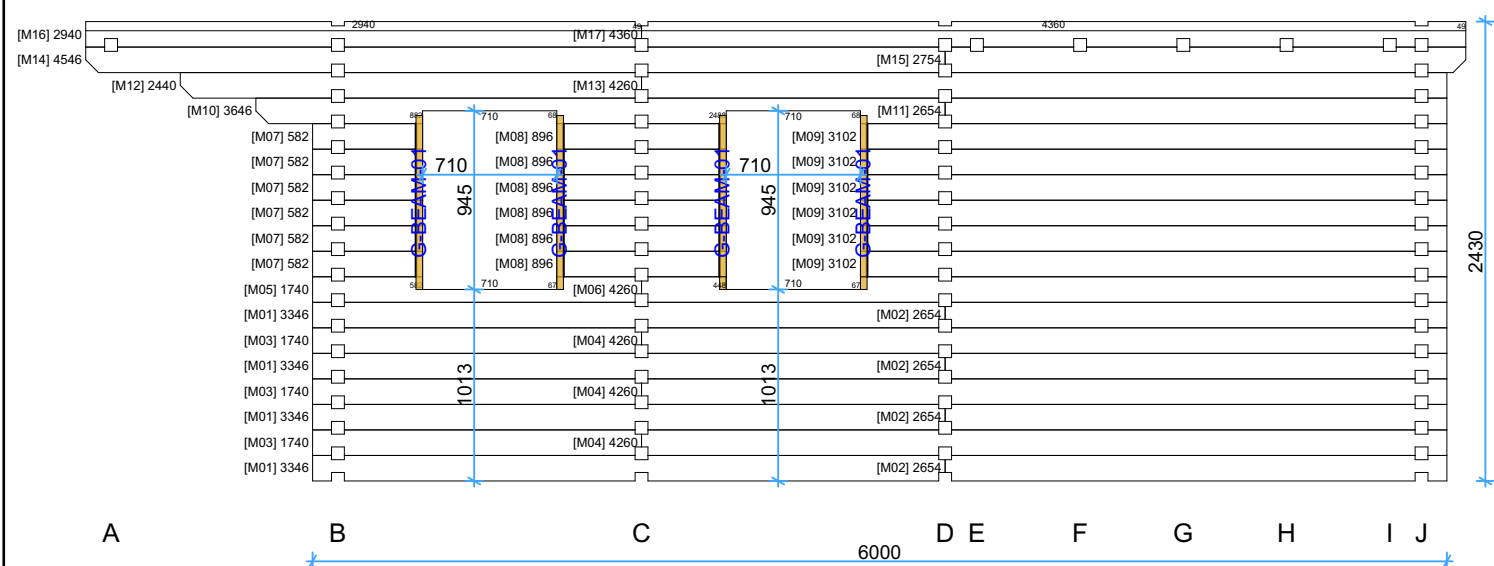

Thickness:	Project name:	Project ID:	Year:	Page:
68	Torino 4,5x6		2025	12

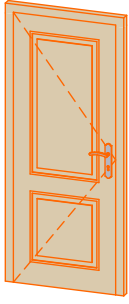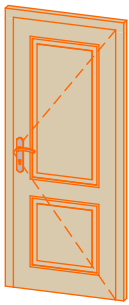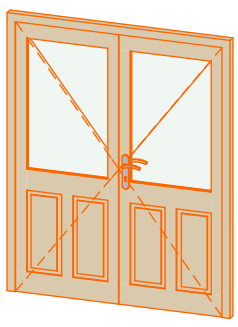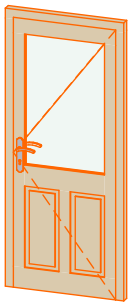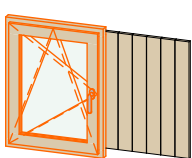68mm Torino 4,5x6 Windows and doors list							
Type-quality	Barcode	Wall Thickness	W x H Size	Orientation	Glazing	Quantity	3D Axonometry
Door - Premium	P19885-4	68	850×1980	L	Full wood, no threshold (internal)	1	
Door - Premium	P19885-4	68	850×1980	R	Full wood, no threshold (internal)	1	
Door - Premium	PP198160-2	68	1600×1980	R	50% glass, double glazed	1	
Door - Premium	PP19885-2	68	850×1980	R	50% glass, double glazed	1	
Window - Premium plus	<Undefined>	68	700×920	L	Double glazed, +shutter kit	3	
Window - Premium plus	<Undefined>	68	700×920	R	Double glazed, +shutter kit	4	