


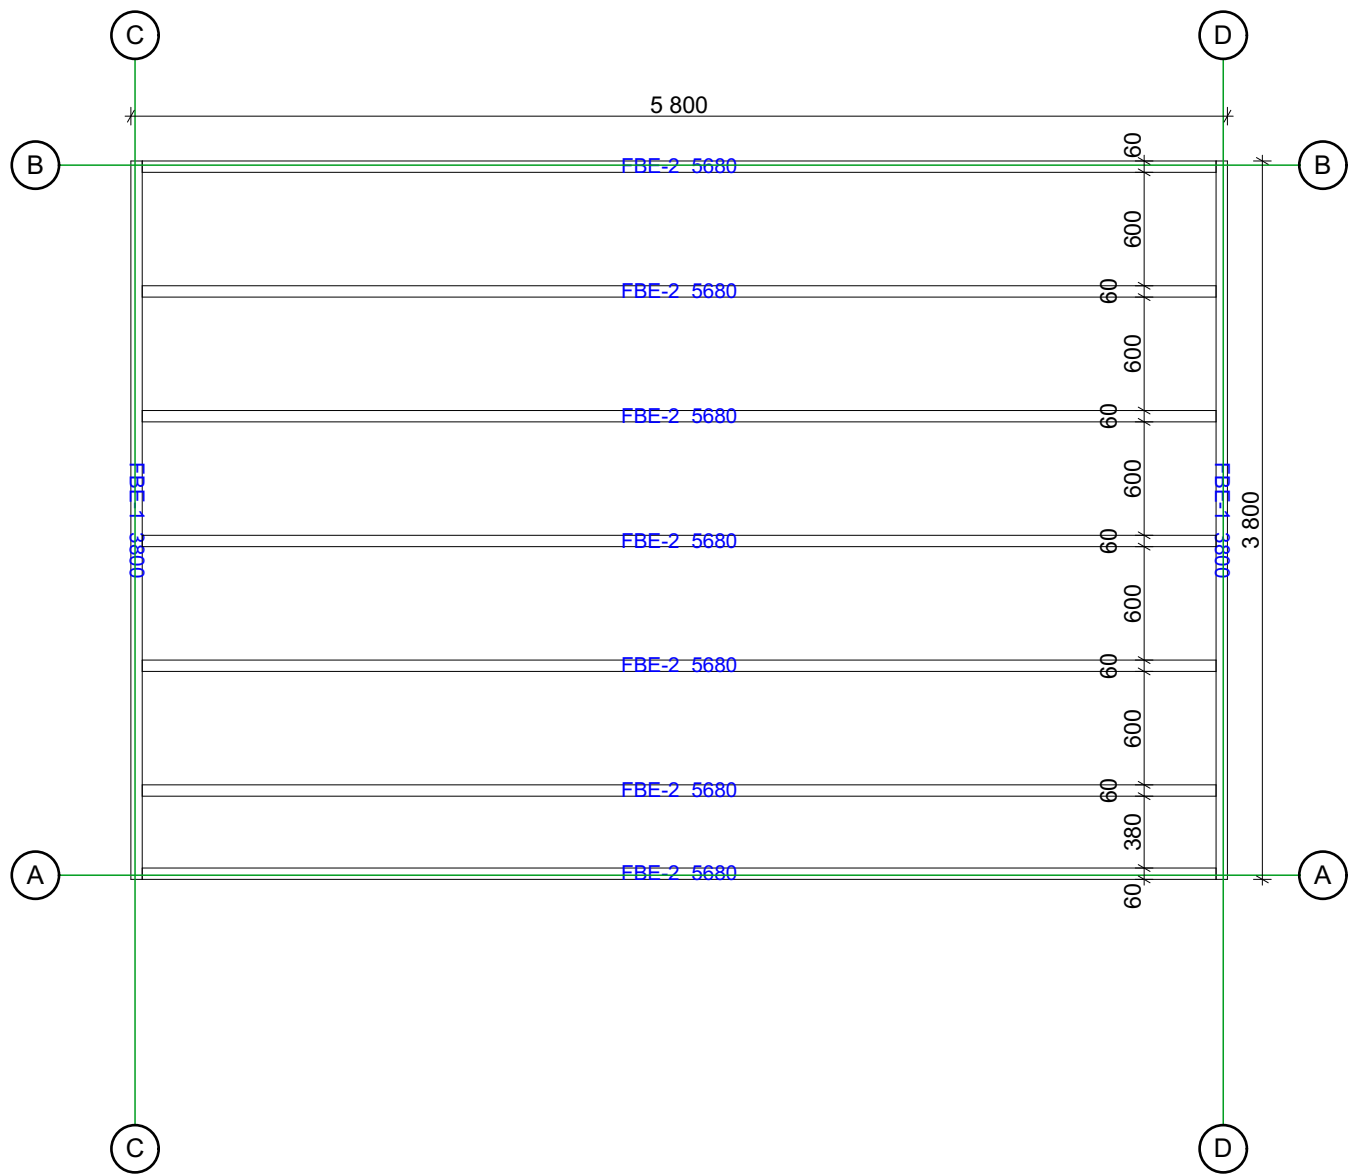

44 Linus 6x4 v.1

Floor bearer


1:40



Thickness:	Project name:	Project ID:	Year:	Page:
44	Linus 6x4 v.1		2025	2

Ground Floor plan


1:40

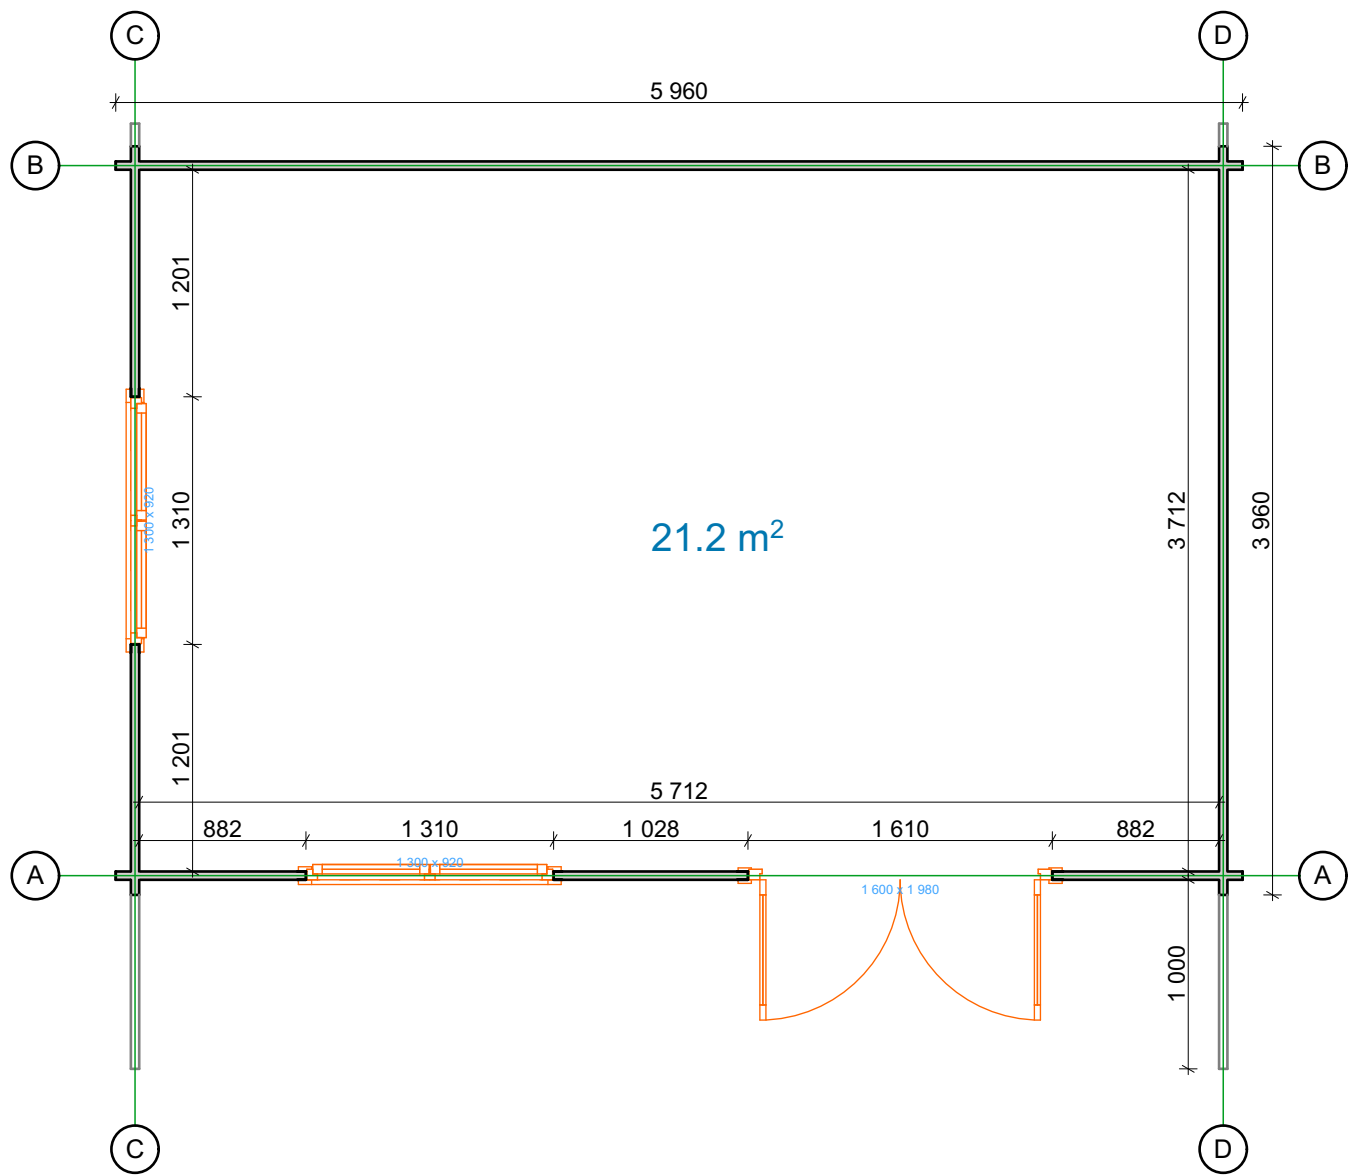

Thickness:	Project name:	Project ID:	Year:	Page:
44	Linus 6x4 v.1		2025	3

Floor boards


1:40

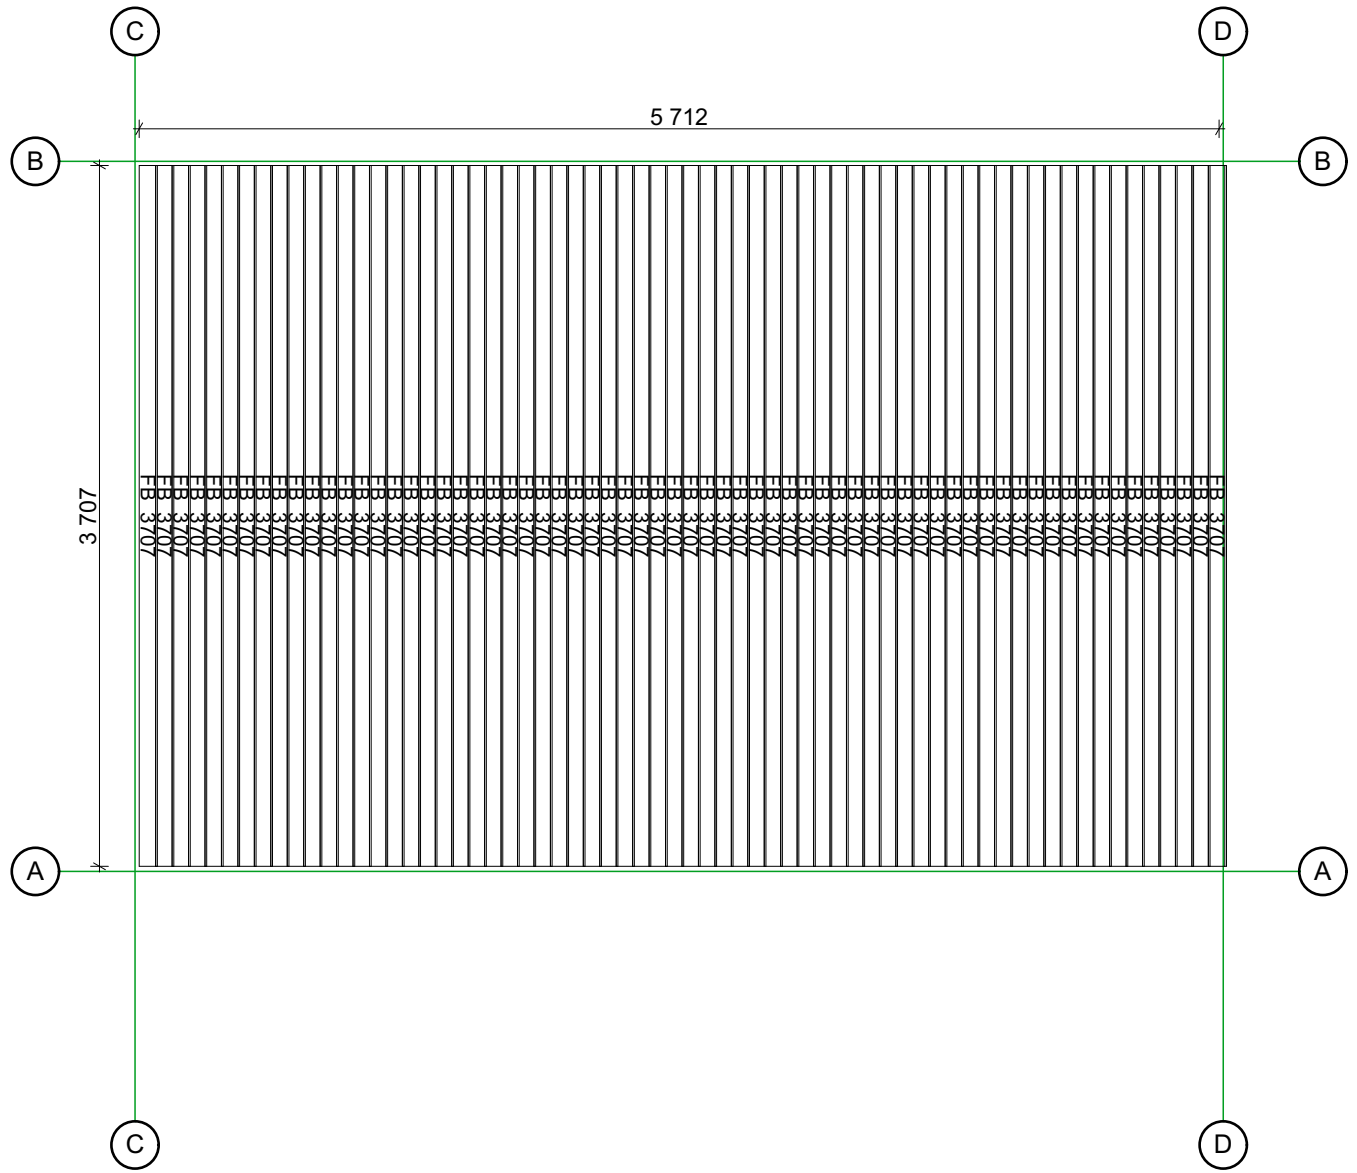

Thickness:	Project name:	Project ID:	Year:	Page:
44	Linus 6x4 v.1		2025	4


Roof boards 1:40

1:40

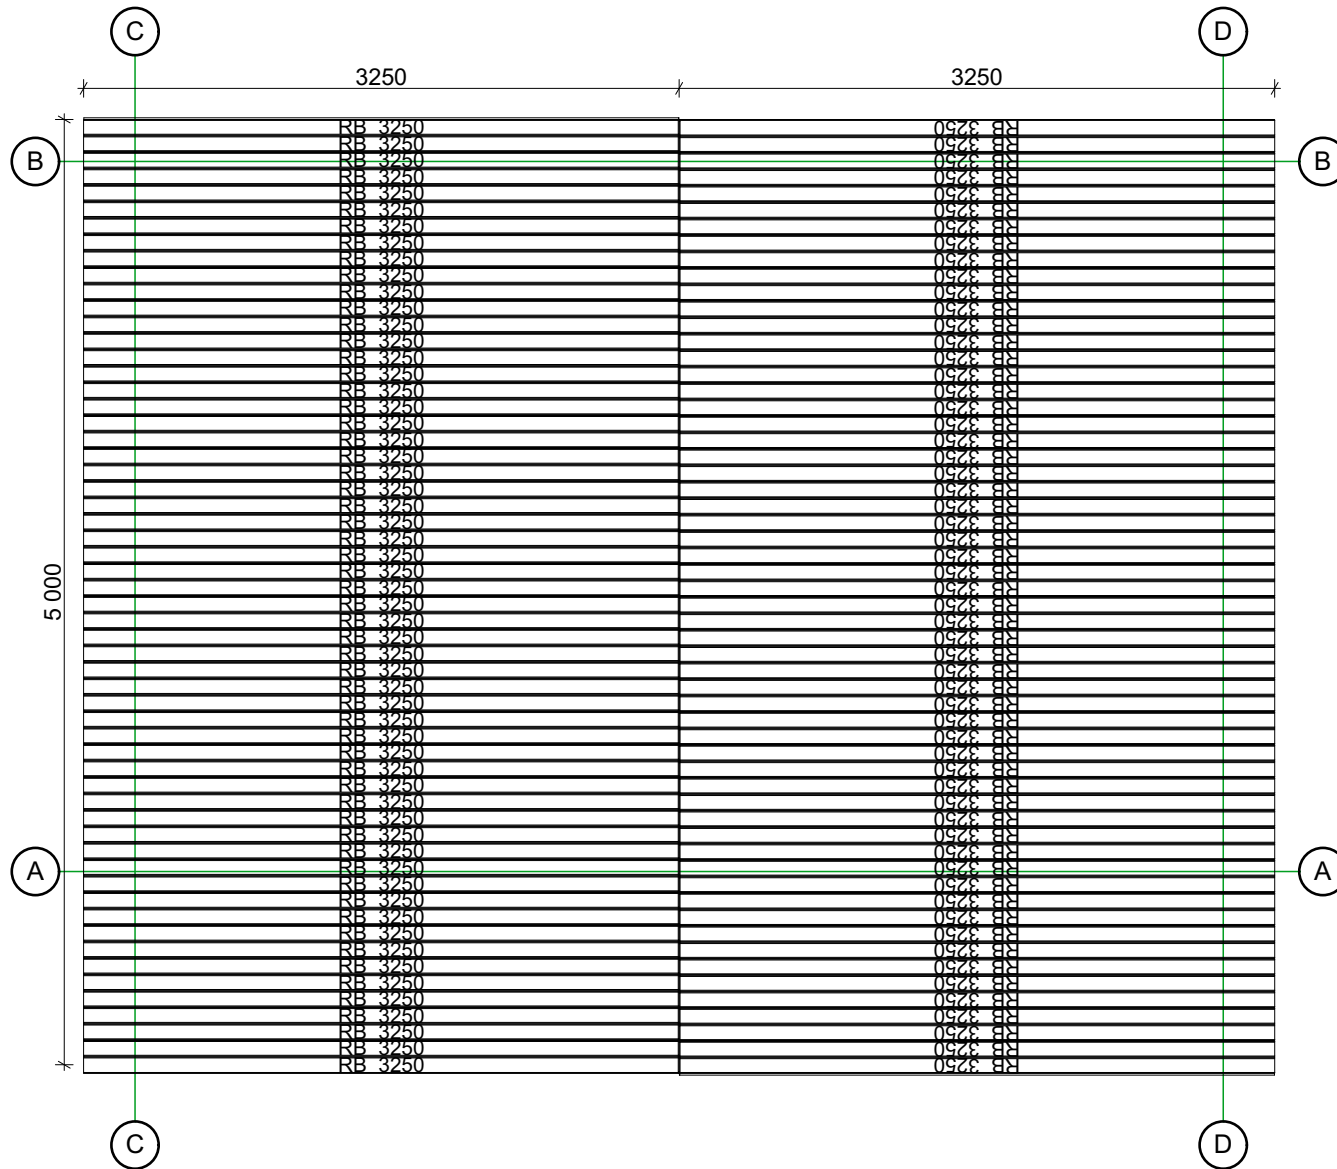


Thickness:	Project name:	Project ID:	Year:	Page:
44	Linus 6x4 v.1		2025	5

Walls and purlins positions

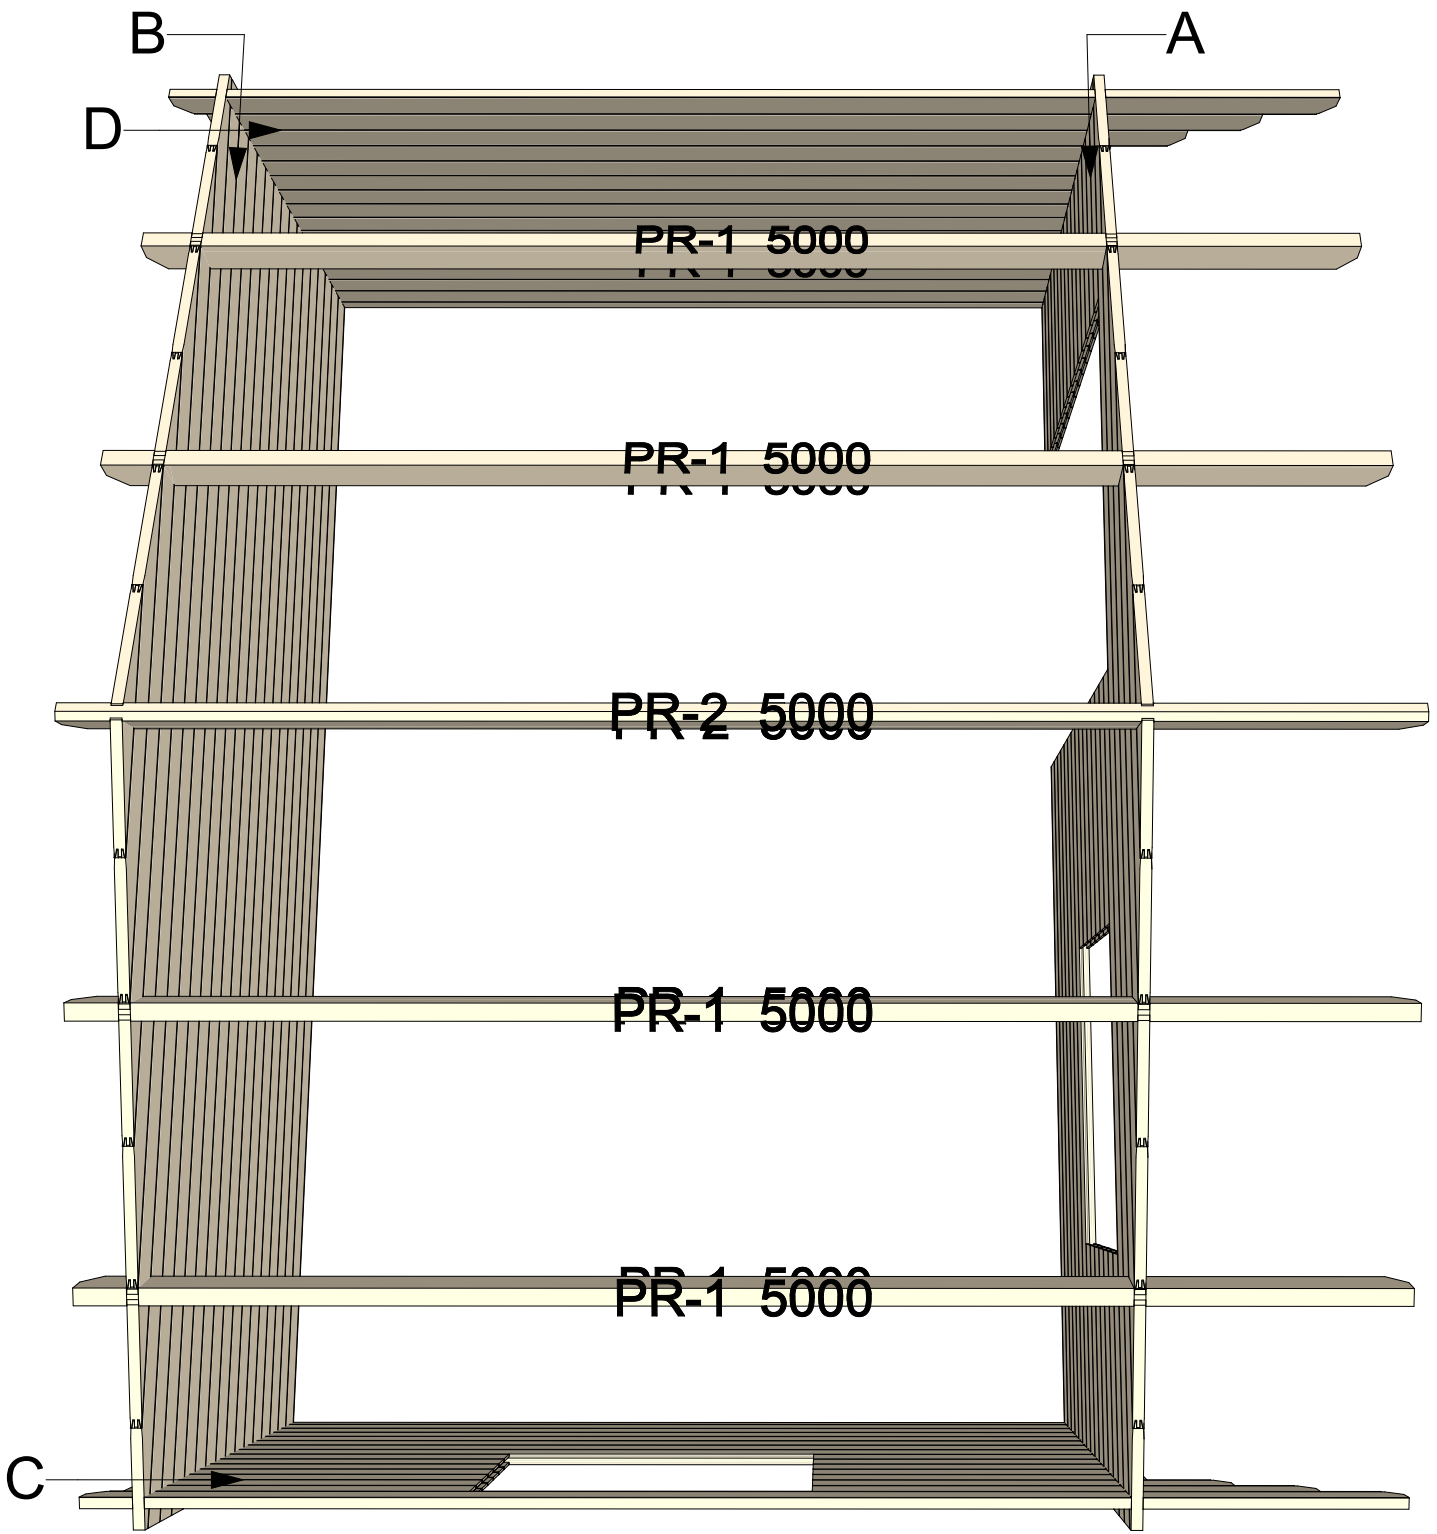


Wall A

1:40

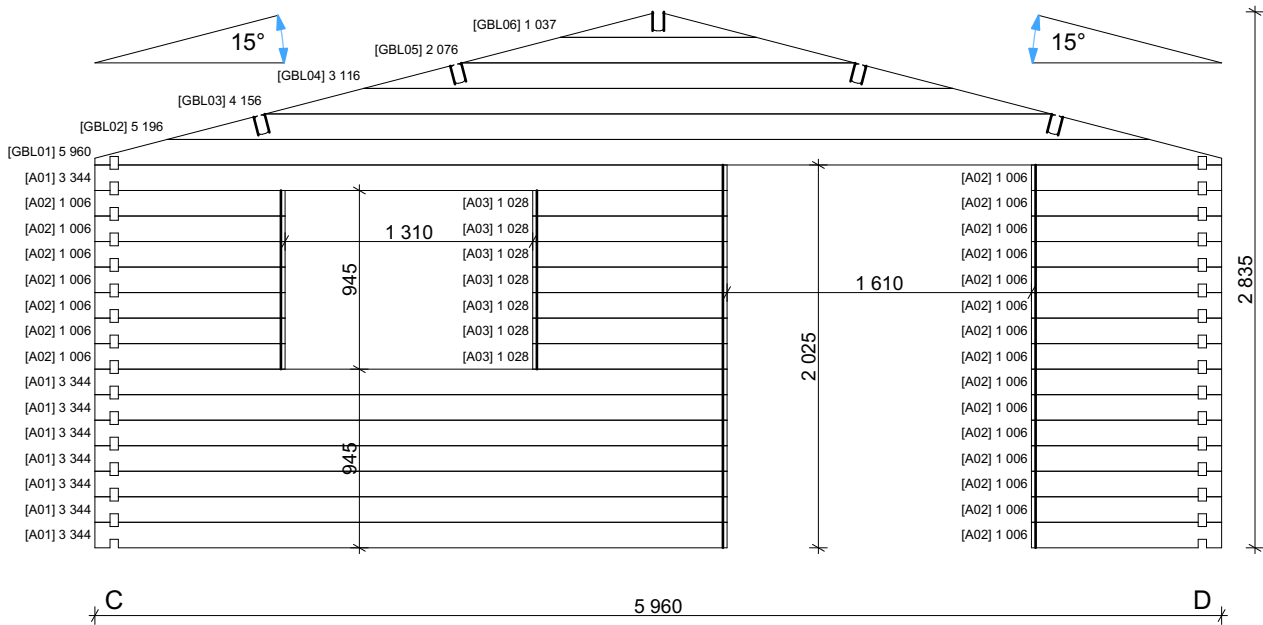


Wall B

1:40

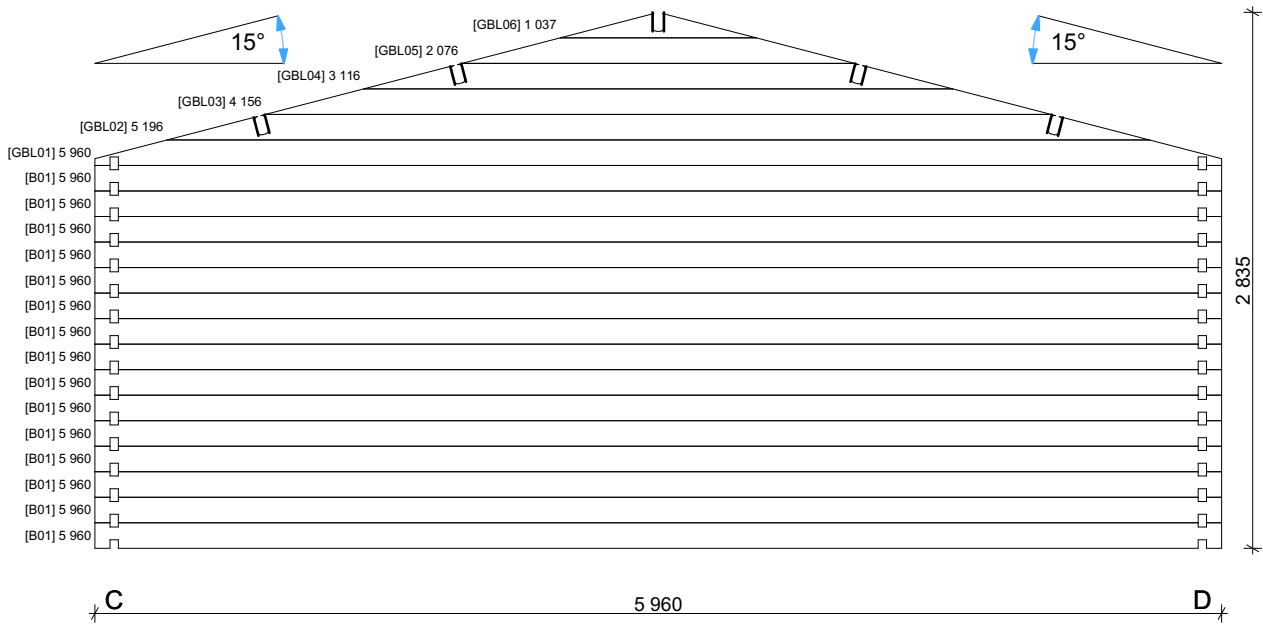


Wall C

1:40

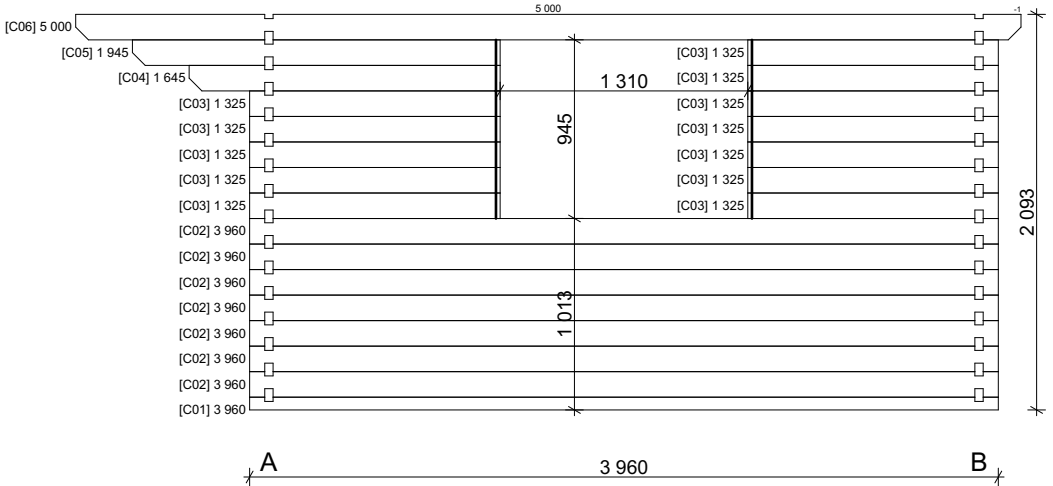


Wall D

1:40

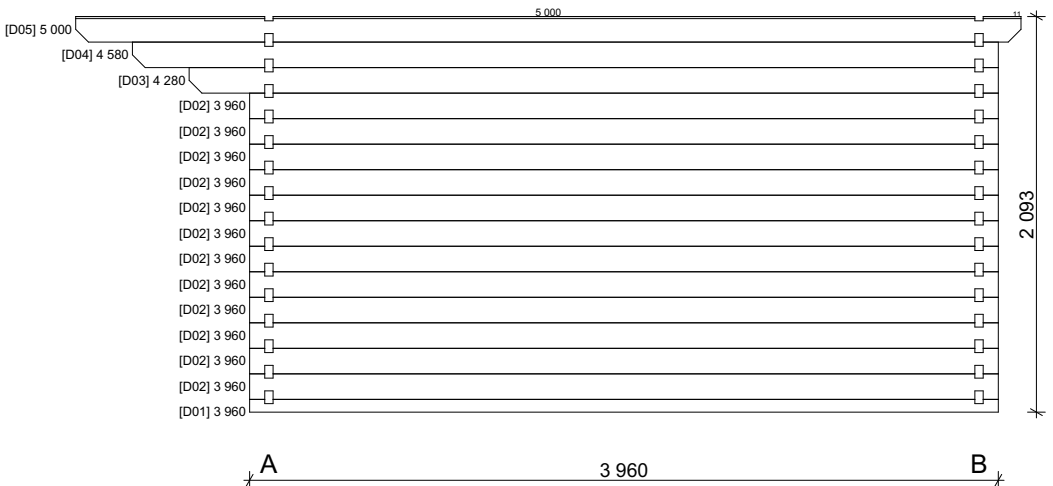

Thickness:	Project name:	Project ID:	Year:	Page:
44	Linus 6x4 v.1		2025	8

44mm Linus 6x4 v.1 (Premium) Windows and doors list

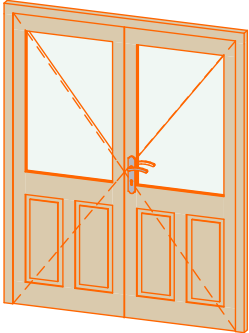Type-quality	Barcode	Wall Thickness	W x H Size	Orientation	Glazing	Quantity	3D Axonometry
Door - Premium	PP198160-2	44	1 600×1 980	R	50% glass, double glazed	1	
Window - Premium	PP92130	44	1 300×920		Double glazed	2	