


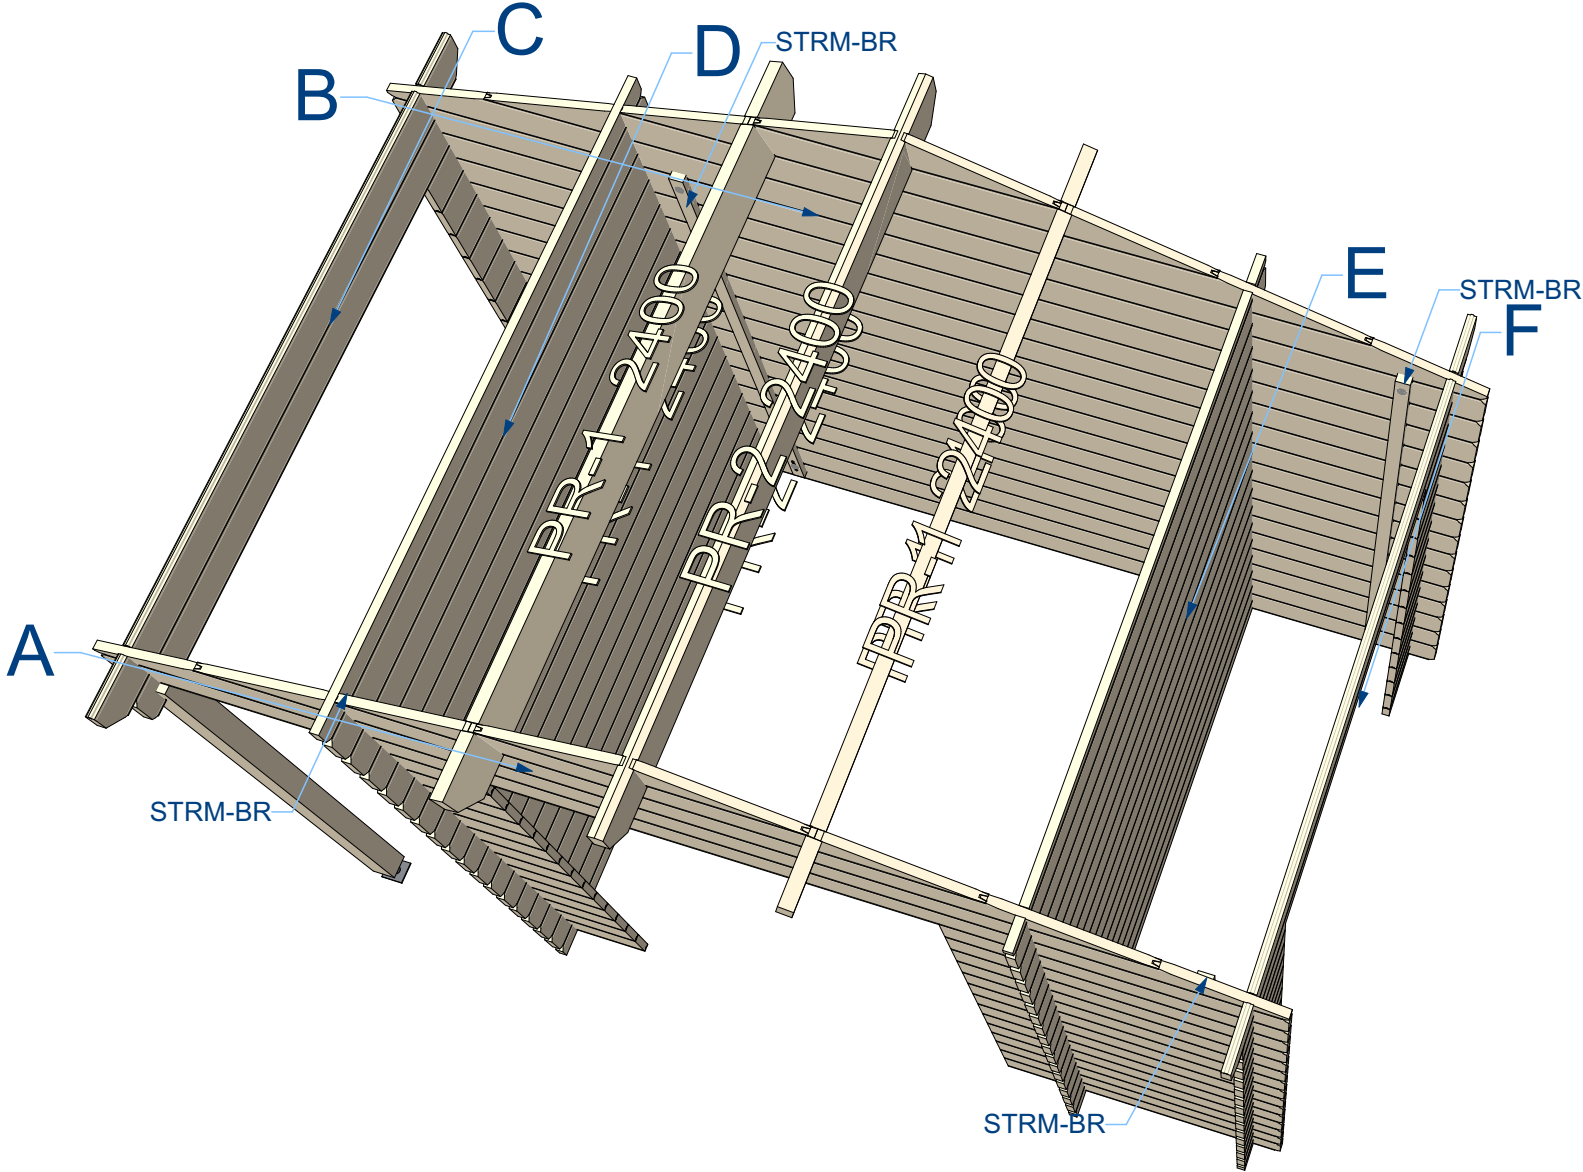

28 Atlanta 3,556 x 2,2 S26286


Walls and purlins positions



Thickness:	Project name:	Project ID:	Year:	Page:
28	Atlanta 3,556 x 2,2	S26286	2025	2


Floor bearers

1:40

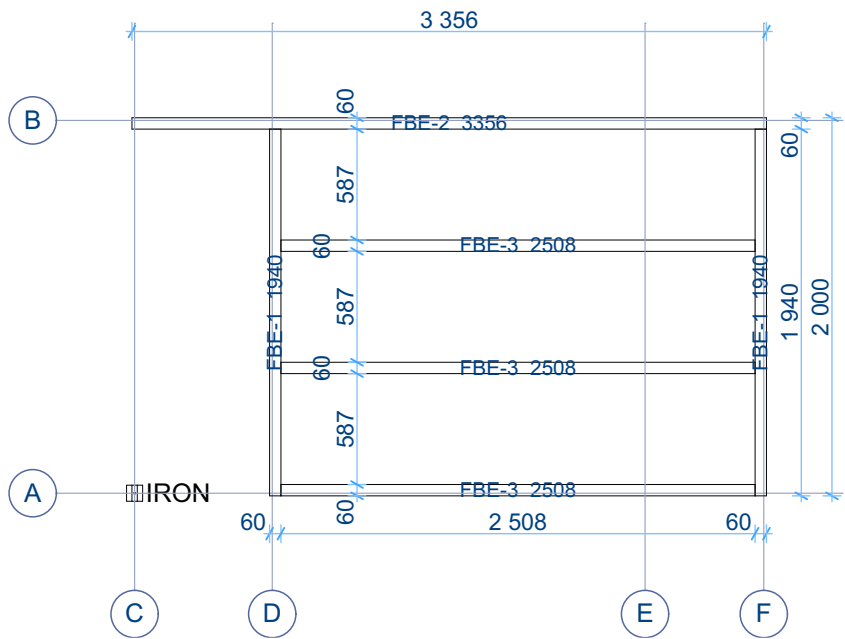

Floor boards


1:40

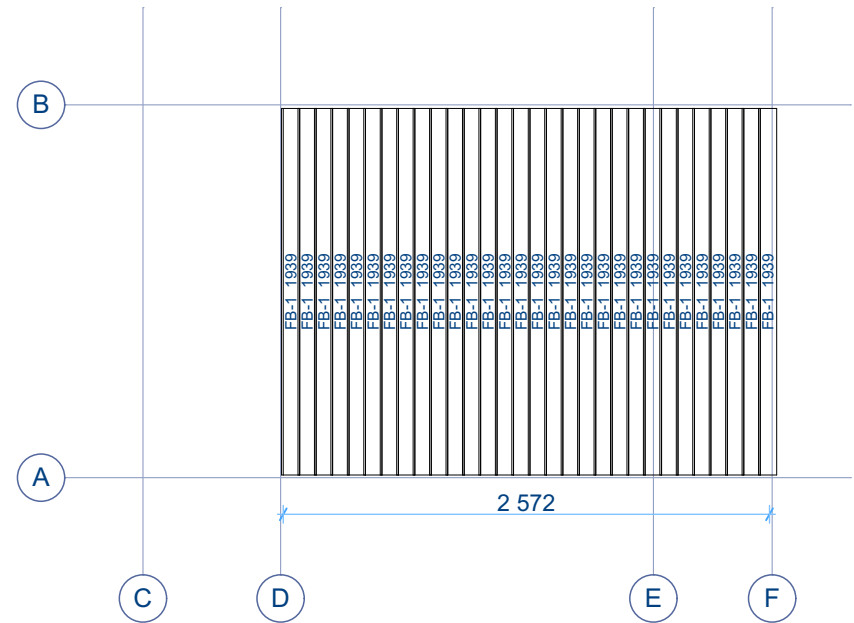

Thickness:	Project name:	Project ID:	Year:	Page:
28	Atlanta 3,556 x 2,2	S26286	2025	3


Ground floor plan

1:40

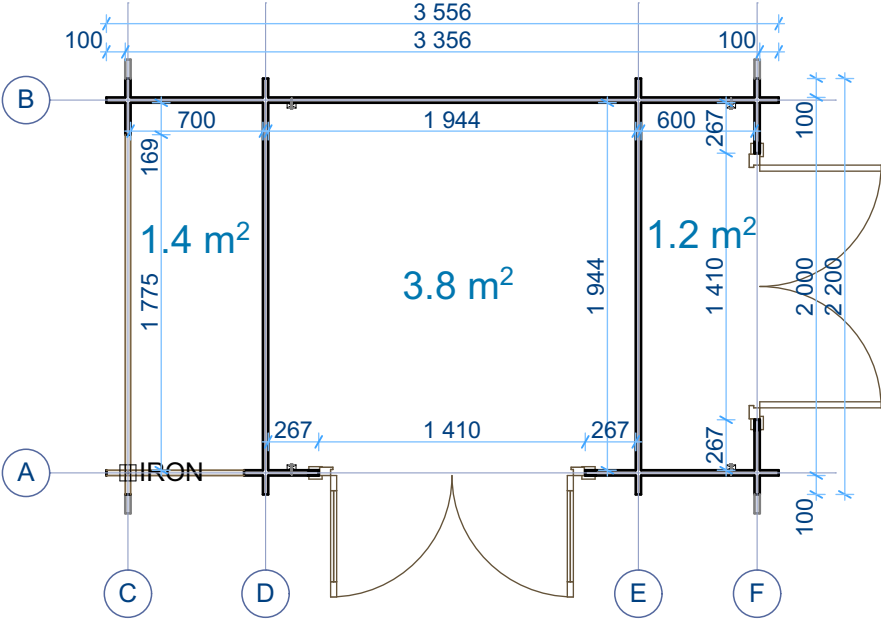

Roof boards


1:40

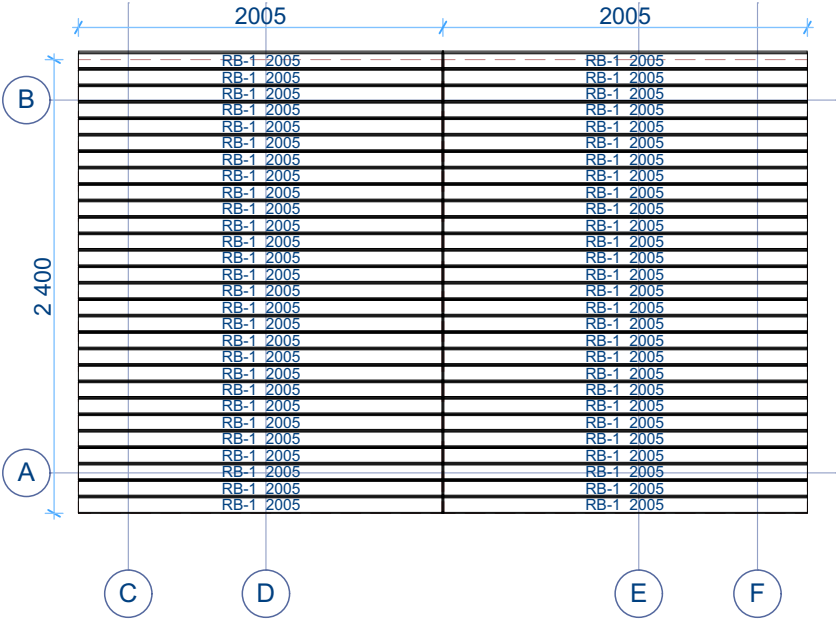

Thickness:	Project name:	Project ID:	Year:	Page:
28	Atlanta 3,556 x 2,2	S26286	2025	4


Wall A

1:45

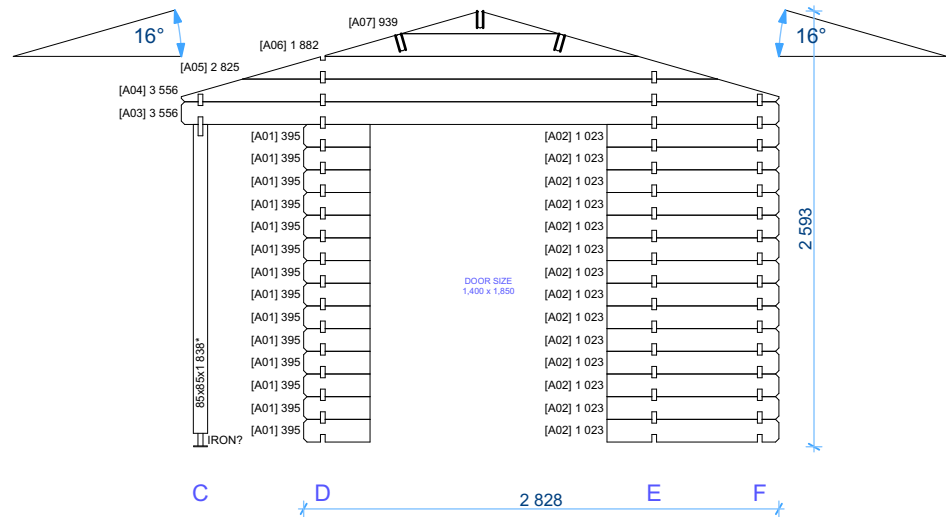


Wall B

1:45

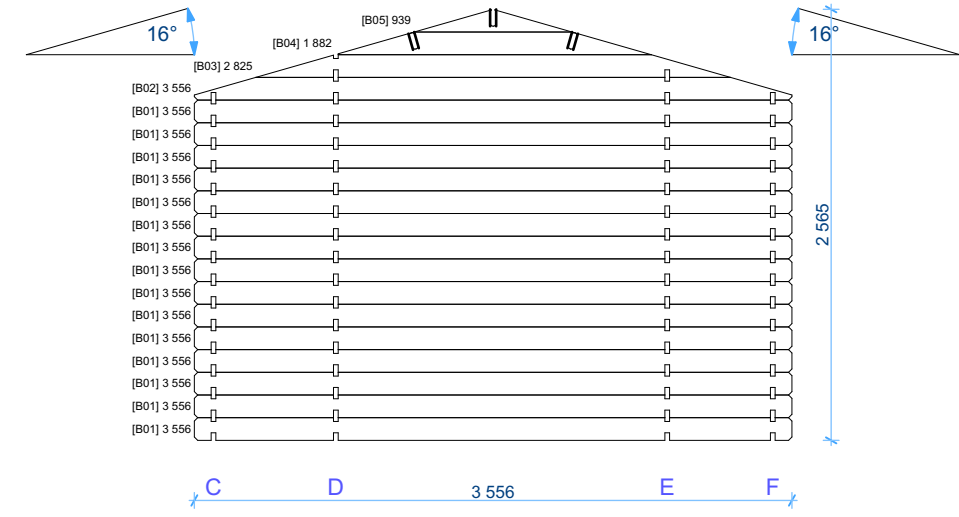


Thickness:	Project name:	Project ID:	Year:	Page:
28	Atlanta 3,556 x 2,2	S26286	2025	5


Wall C 1:45

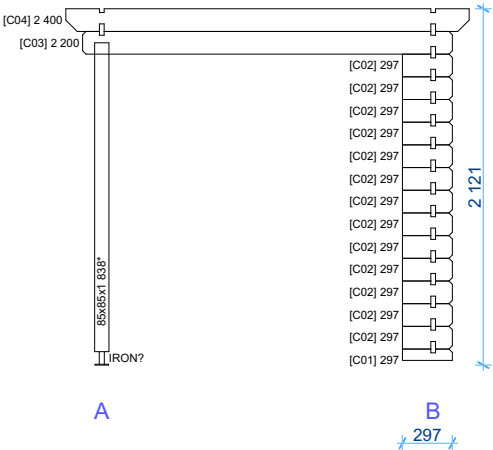


Wall E 1:45

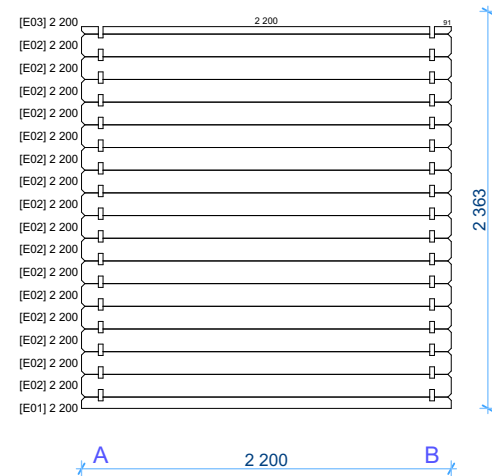



Wall D 1:45

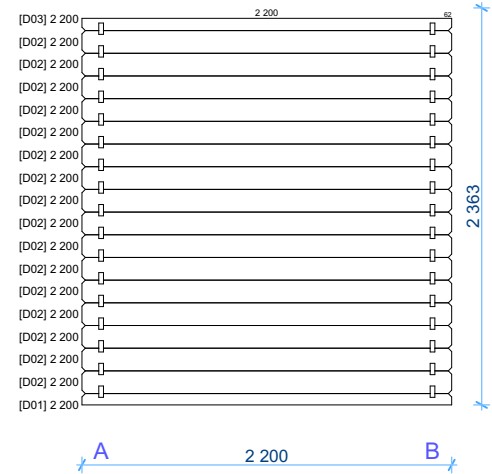

Wall F 1:45

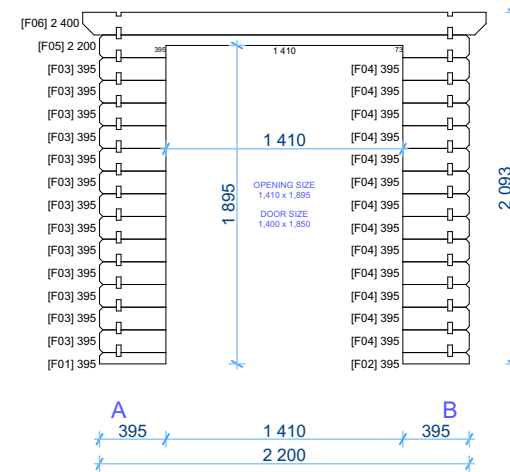

Thickness:	Project name:	Project ID:	Year:	Page:
28	Atlanta 3,556 x 2,2	S26286	2025	6

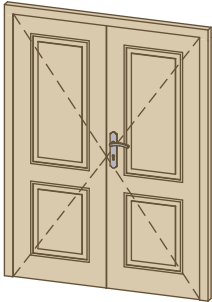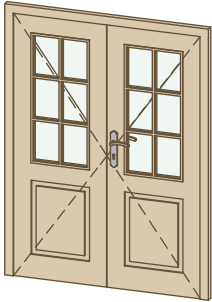28 Atlanta 3,556 x 2,2 S26286 Windows and doors list							
Type-quality	Barcode	Wall Thickness	W x H Size	Orientation	Glazing	Quantity	3D Axonometry
Door - Economy	185140-1	28	1 400×1 850	R	Full wood	1	
Door - Economy	S185140-2	28	1 400×1 850	R	50% glass, single glazed	1	

Thickness:	Project name:	Project ID:	Year:	Page:
28	Atlanta 3,556 x 2,2	S26286	2025	7