


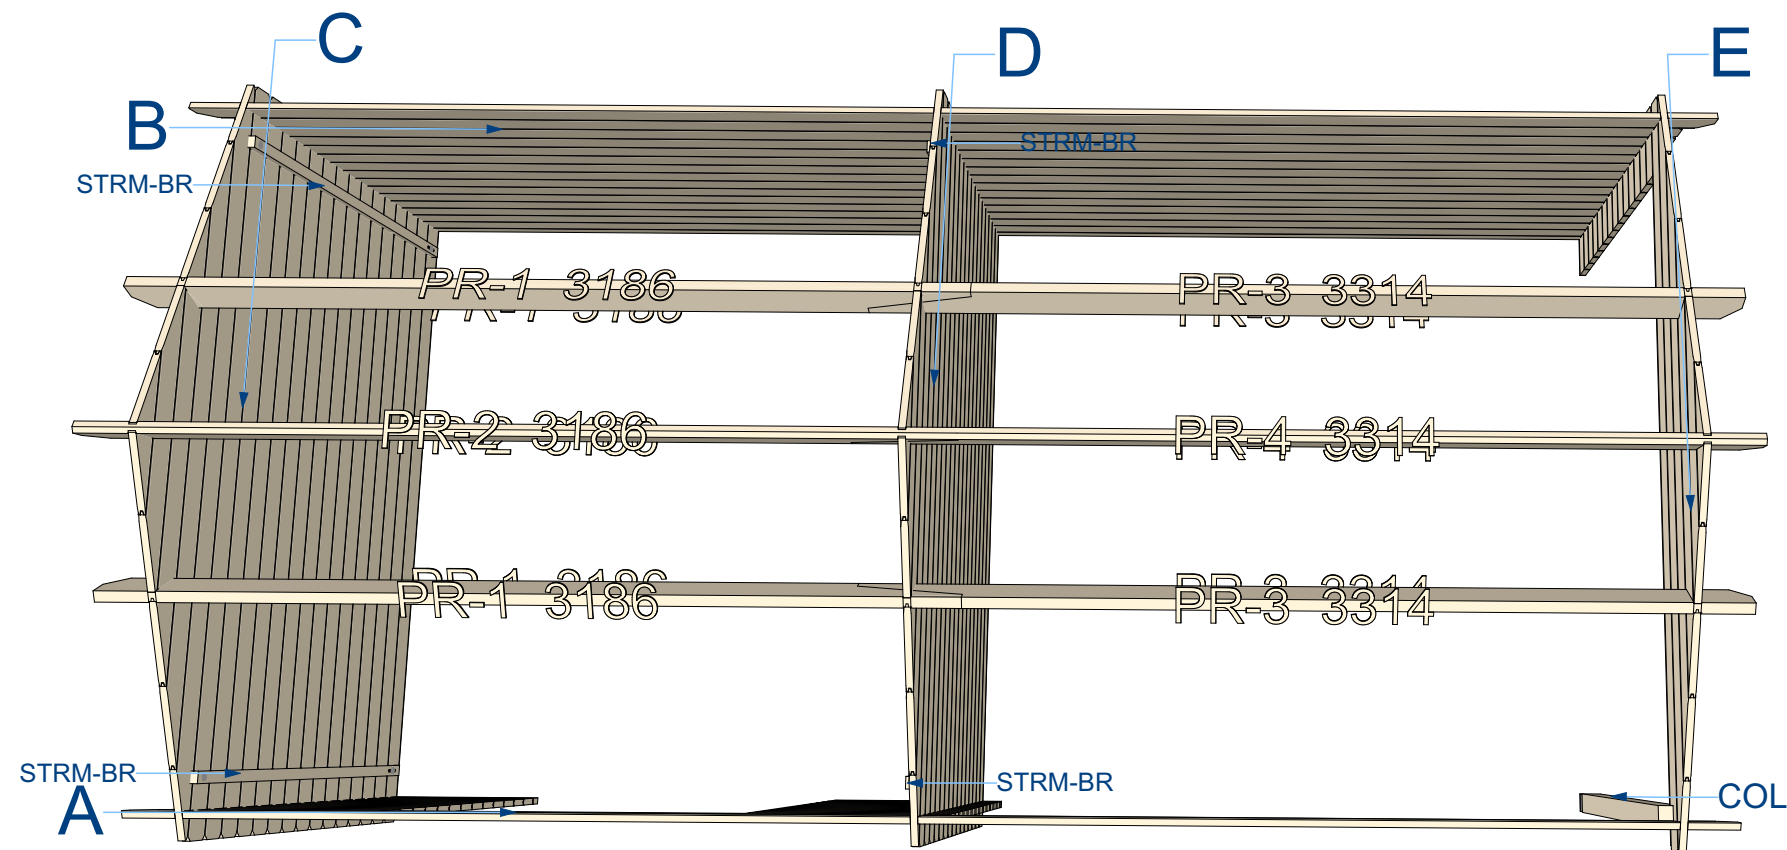

28 Elise 3x5,9 S26211


Walls and purlins positions



Thickness:	Project name:	Project ID:	Year:	Page:
28	Elise 3x5,9	S26211	2025	2


Floor bearers

1:45

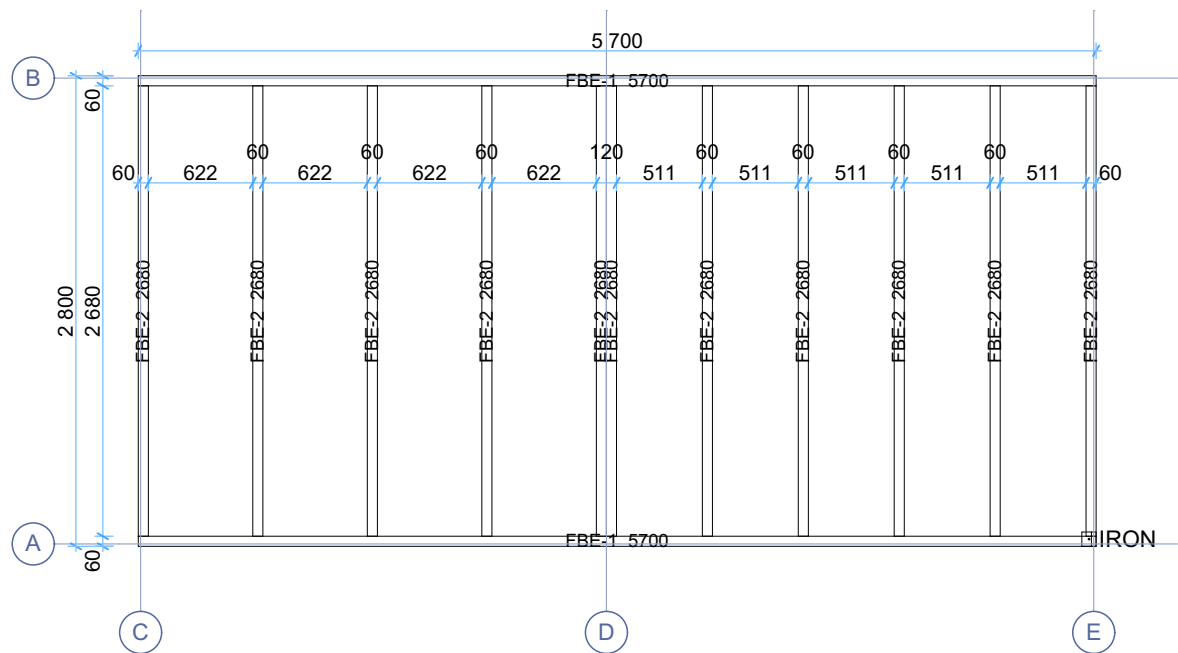

Floor boards


1:45

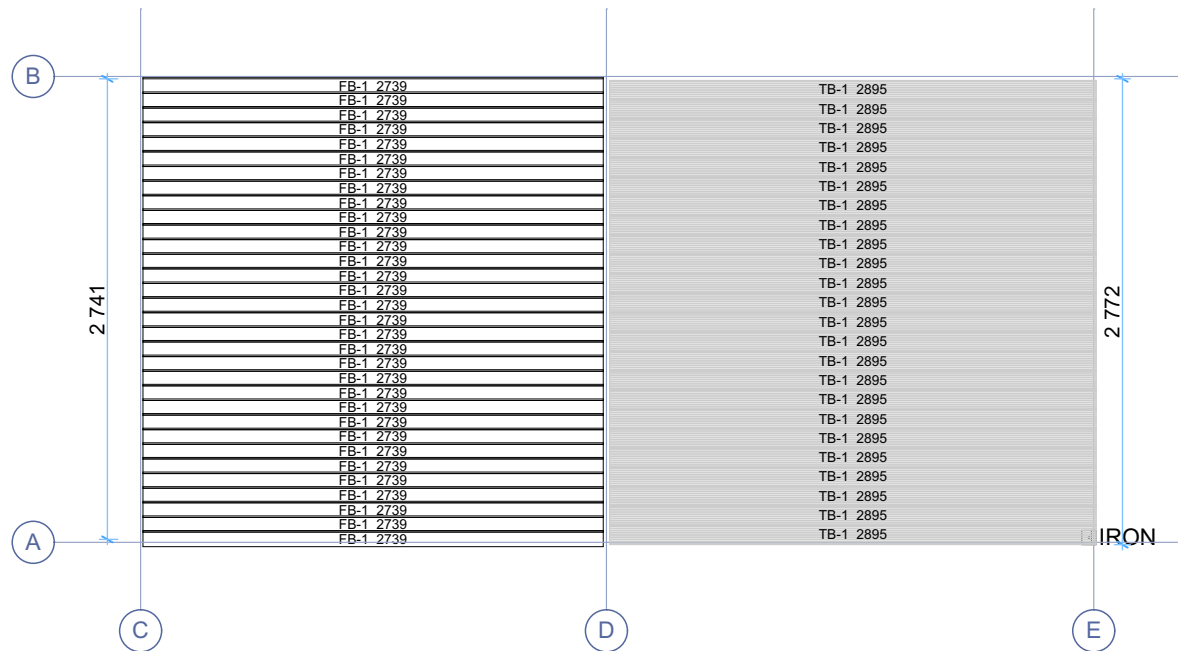

Thickness:	Project name:	Project ID:	Year:	Page:
28	Elise 3x5,9	S26211	2025	3


Ground floor plan

1:45

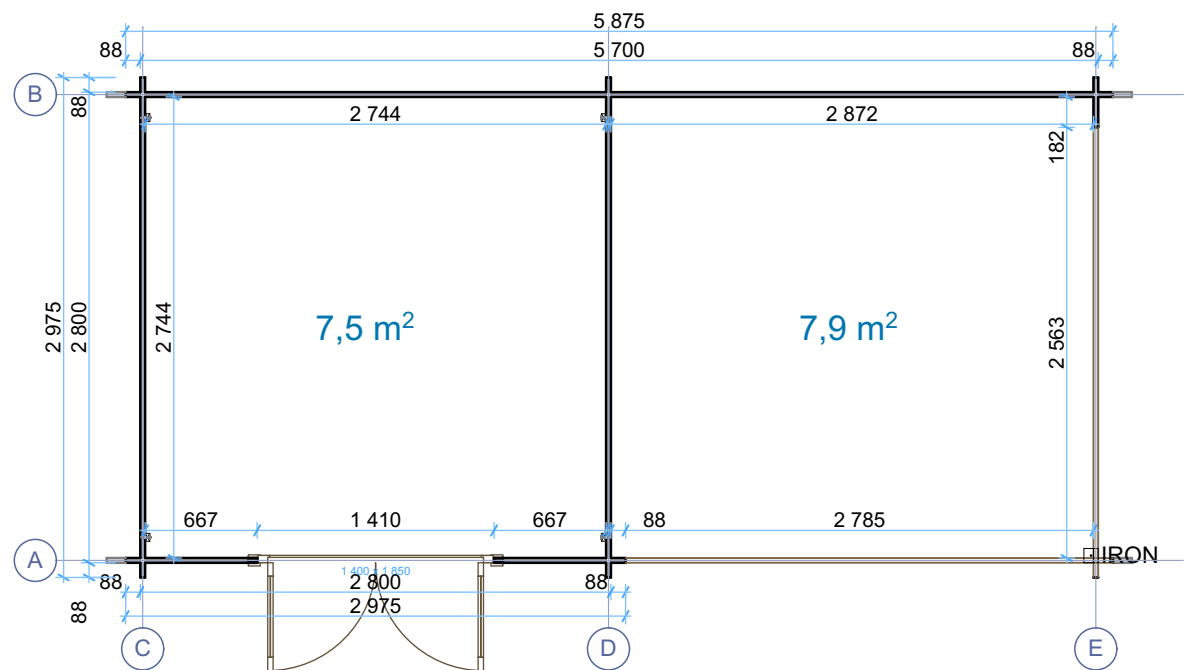

Roof boards


1:45

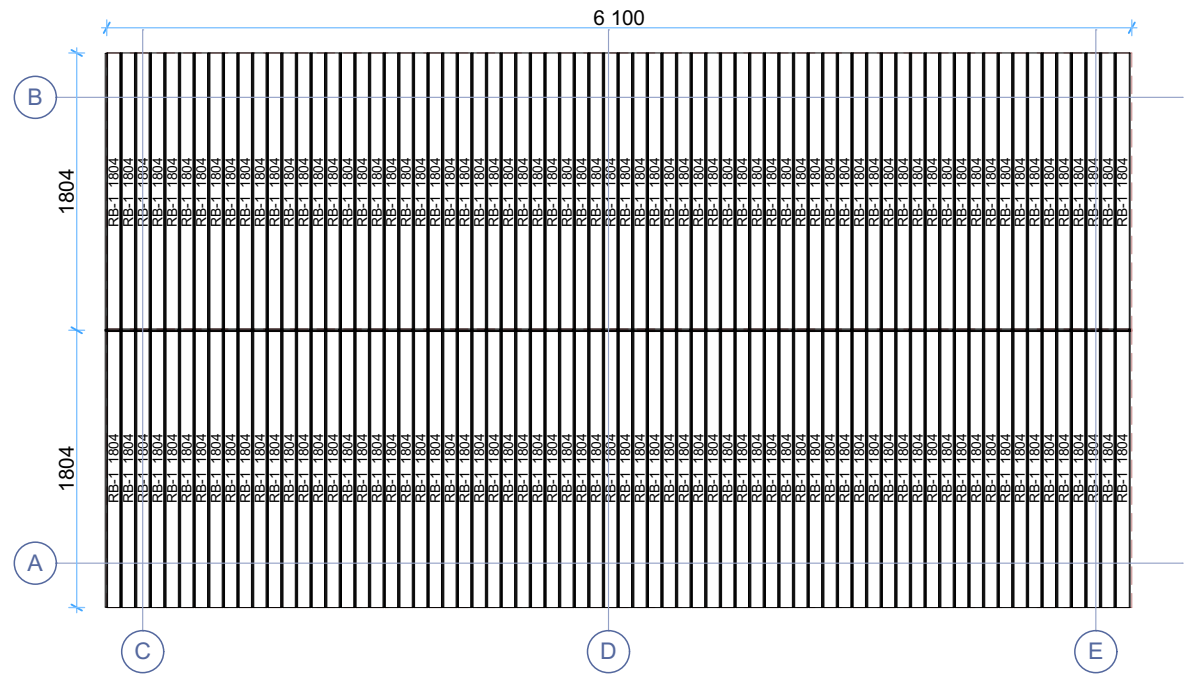

Thickness:	Project name:	Project ID:	Year:	Page:
28	Elise 3x5,9	S26211	2025	4


Wall A

1:40

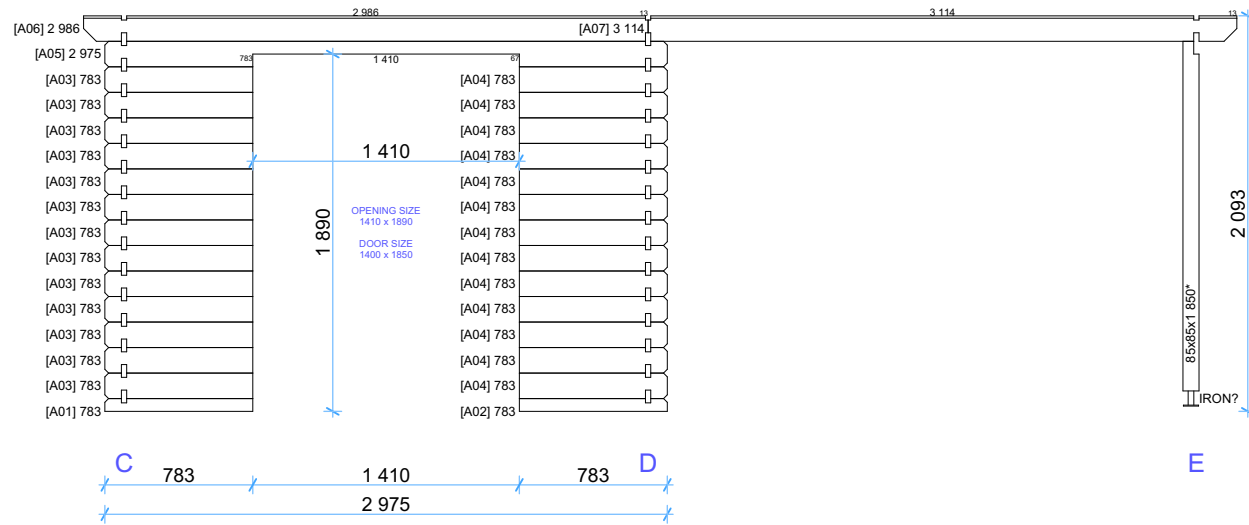

Wall B


1:40

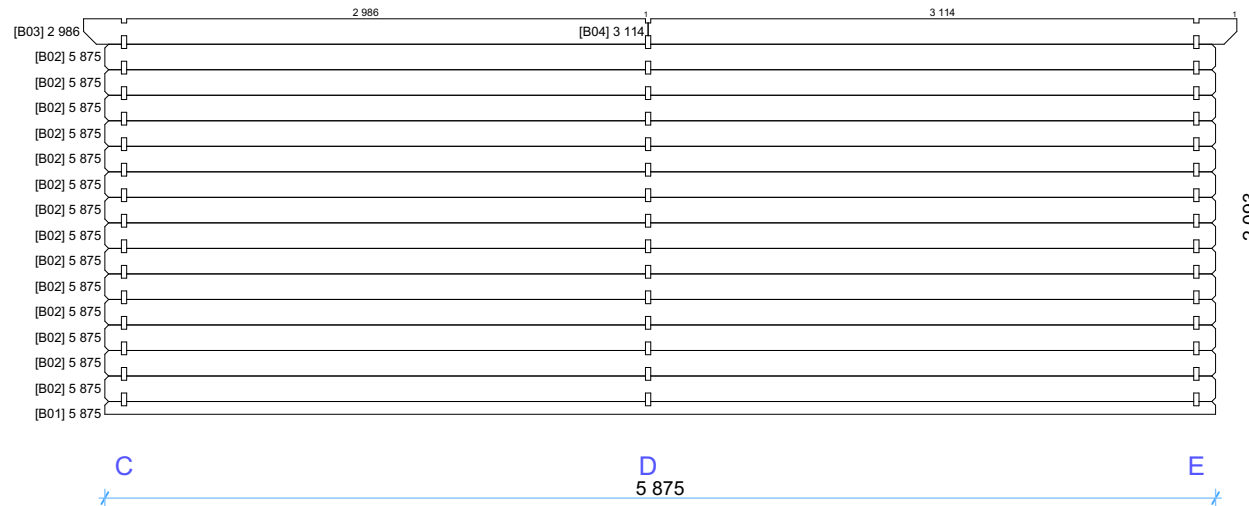

Thickness:	Project name:	Project ID:	Year:	Page:
28	Elise 3x5,9	S26211	2025	5


WALL C

1:45

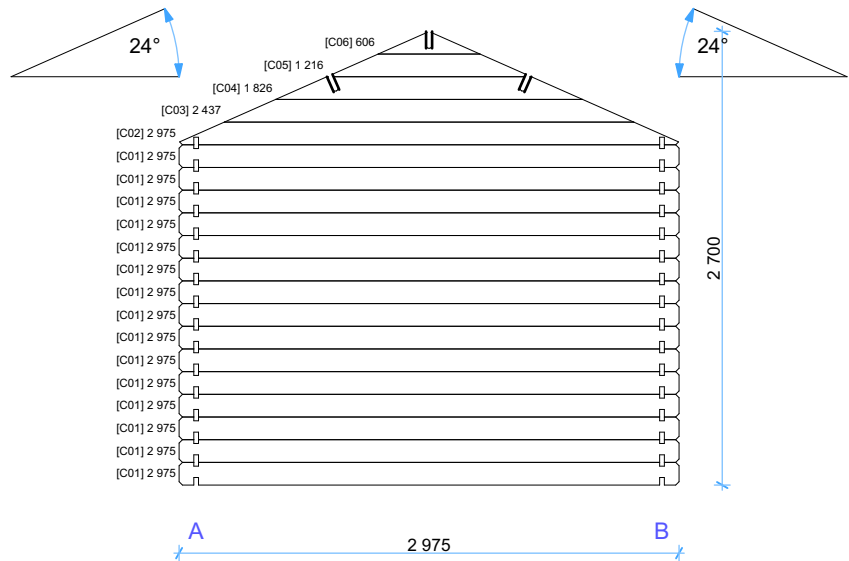


Wall D

1:45

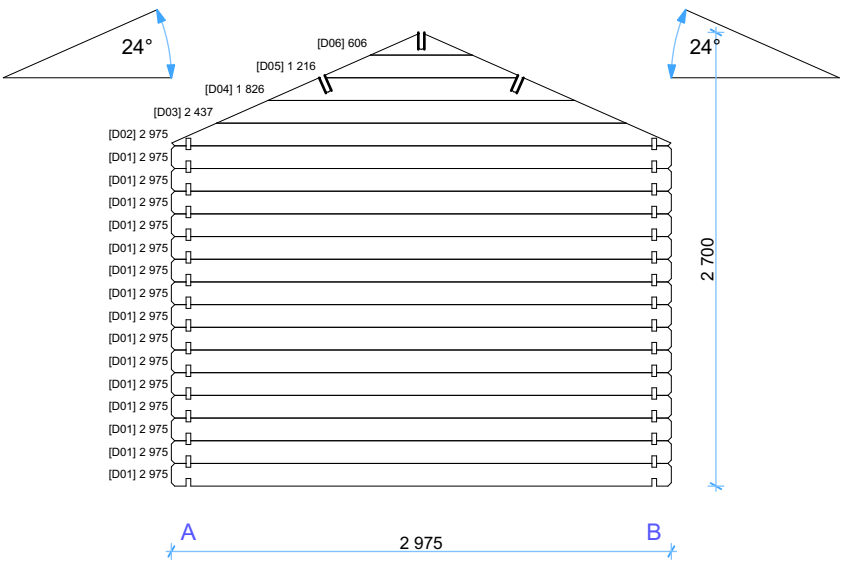


Wall E

1:45

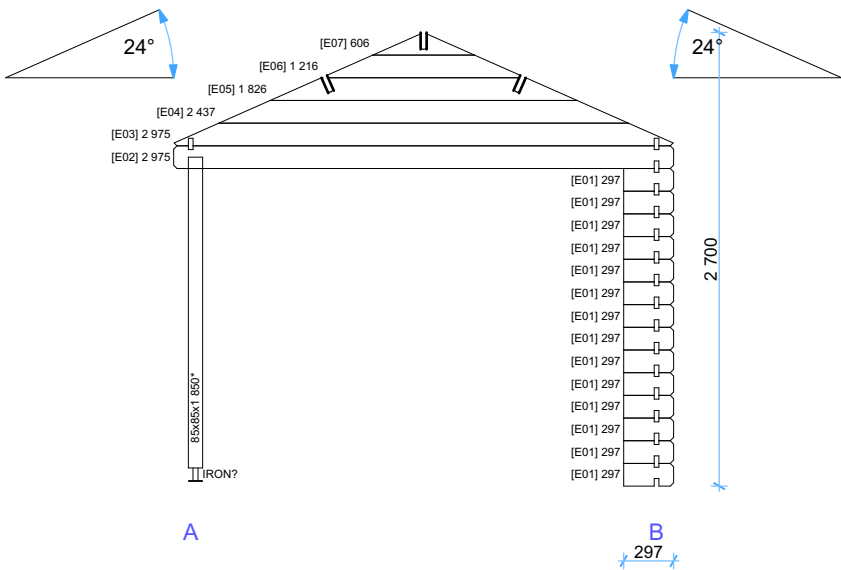

Thickness:	Project name:	Project ID:	Year:	Page:
28	Elise 3x5,9	S26211	2025	6

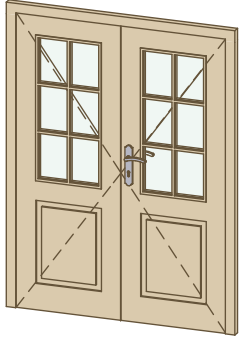28 Elise 3x5,9 S26211 Windows and doors list							
Type-quality	Barcode	Wall Thickness	W x H Size	Orientation	Glazing	Quantity	3D Axonometry
Door - Economy	185140-2	28	1 400×1 850	R	50% glass, single glazed	1	

Thickness:	Project name:	Project ID:	Year:	Page:
28	Elise 3x5,9	S26211	2025	7