


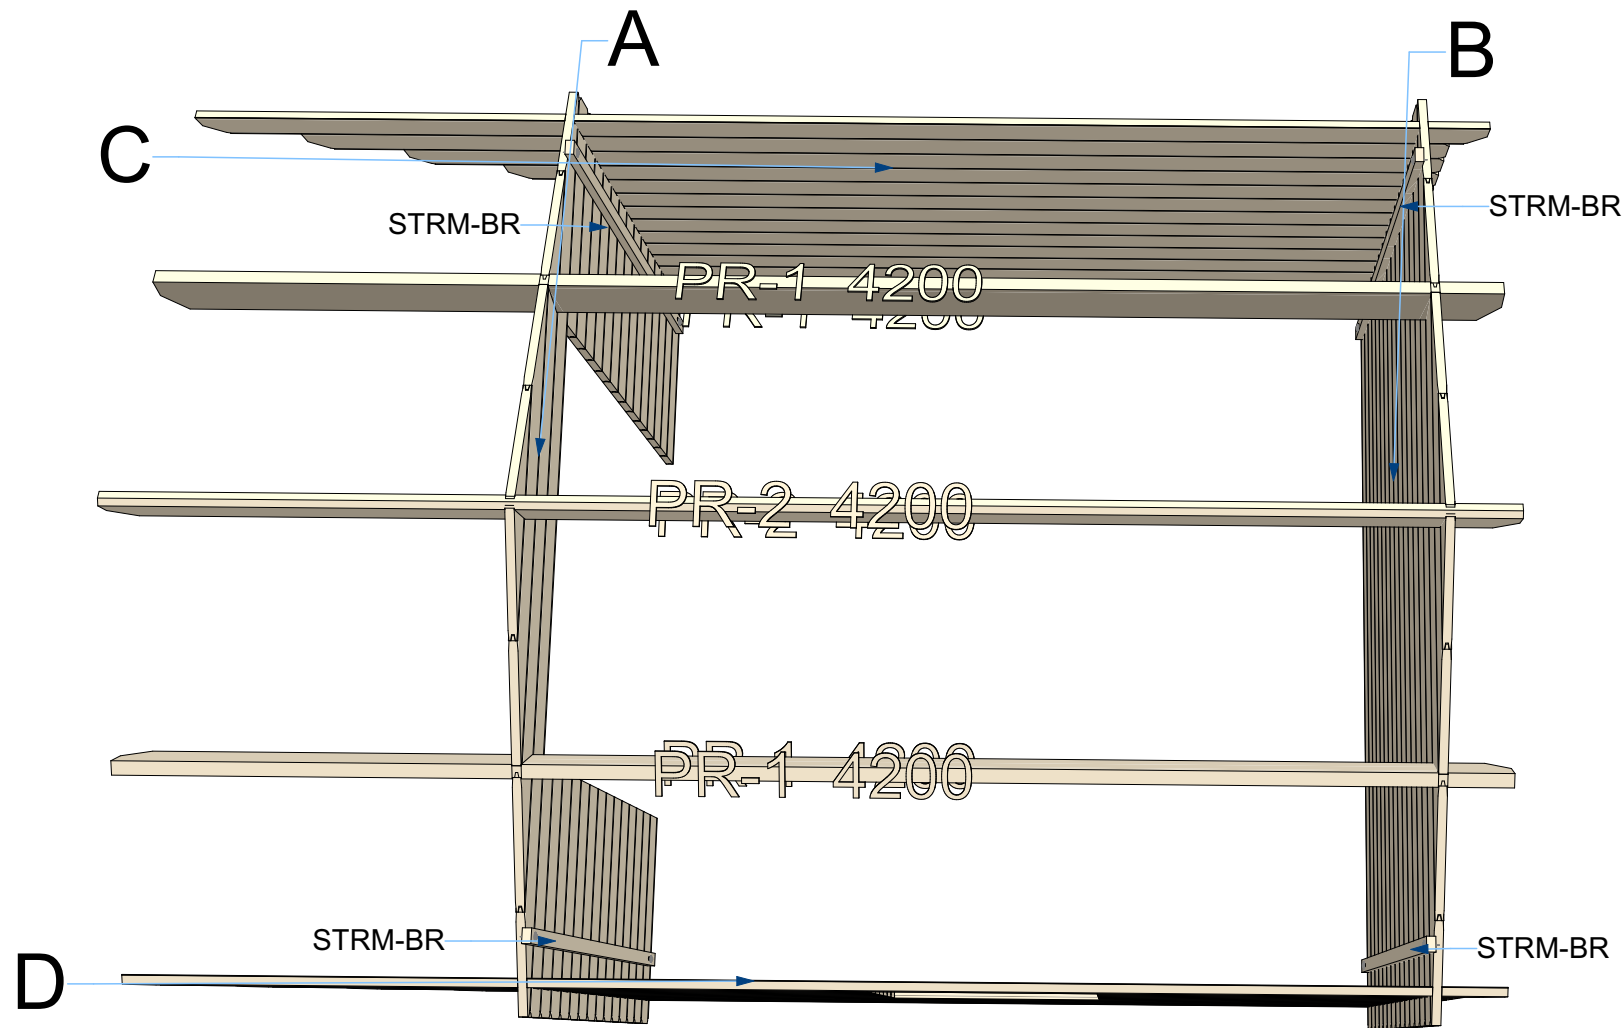

28 Imperial 3x3 S26232


Walls and purlins positions



Thickness:	Project name:	Project ID:	Year:	Page:
28	Imperial 3x3	S26232	2025	2


Floor bearers

1:40

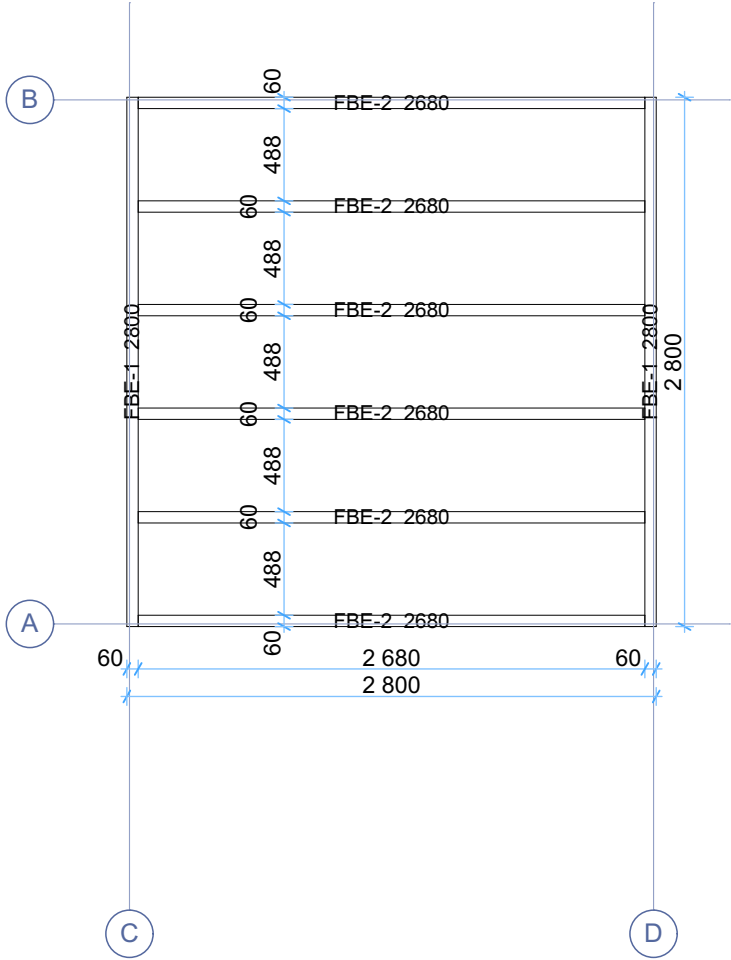

Floor boards


1:40

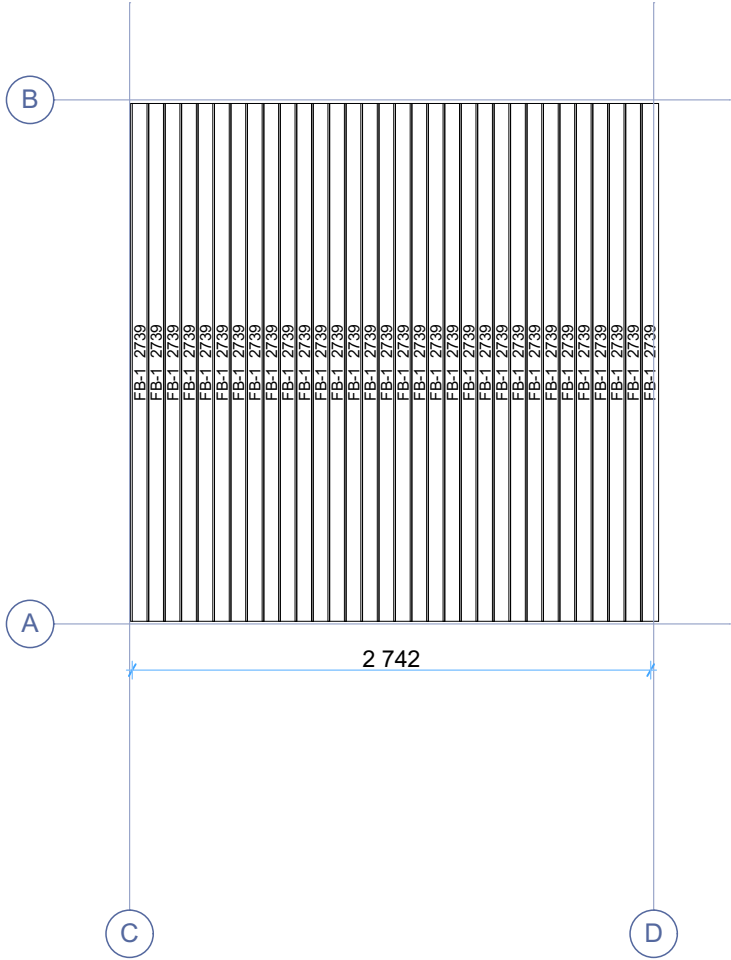

Thickness:	Project name:	Project ID:	Year:	Page:
28	Imperial 3x3	S26232	2025	3


Ground floor plan

1:40

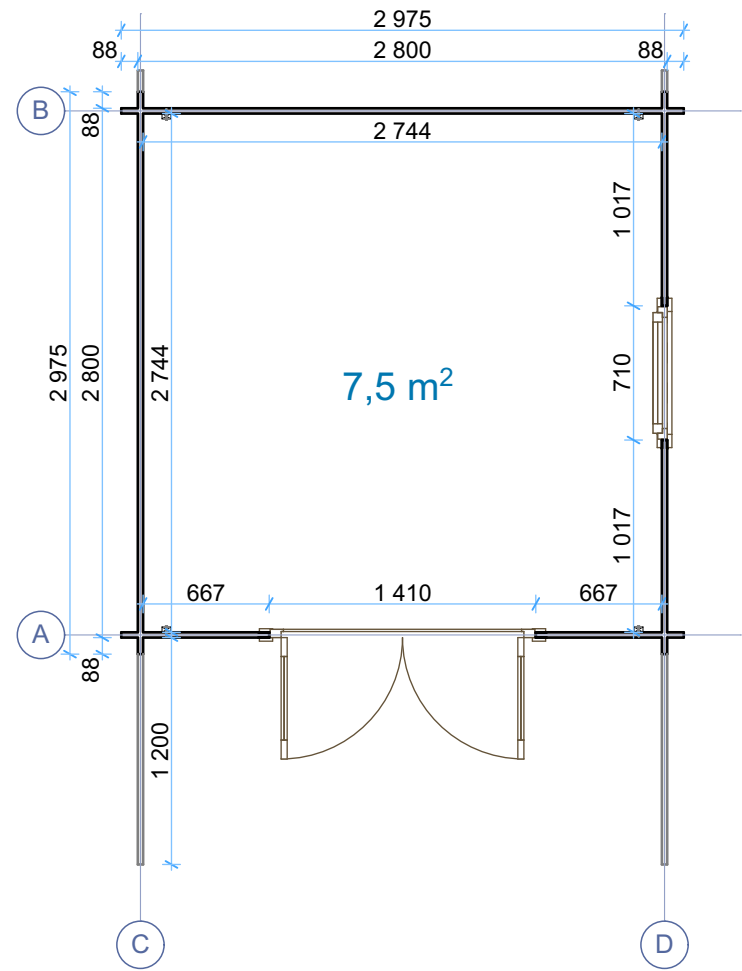

Roof boards

1:40


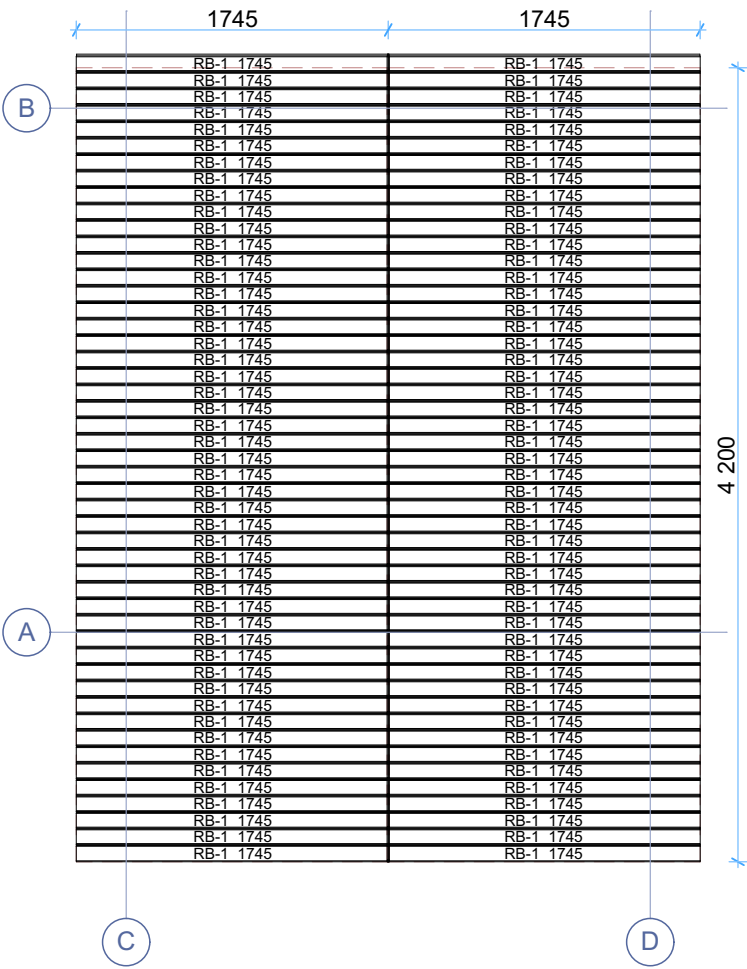


Thickness:	Project name:	Project ID:	Year:	Page:
28	Imperial 3x3	S26232	2025	4

Wall A

1:40 Wall C



1:40

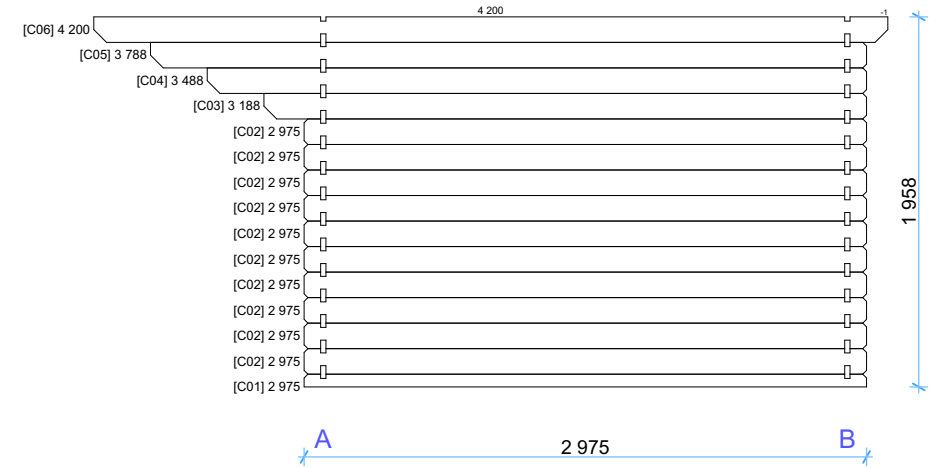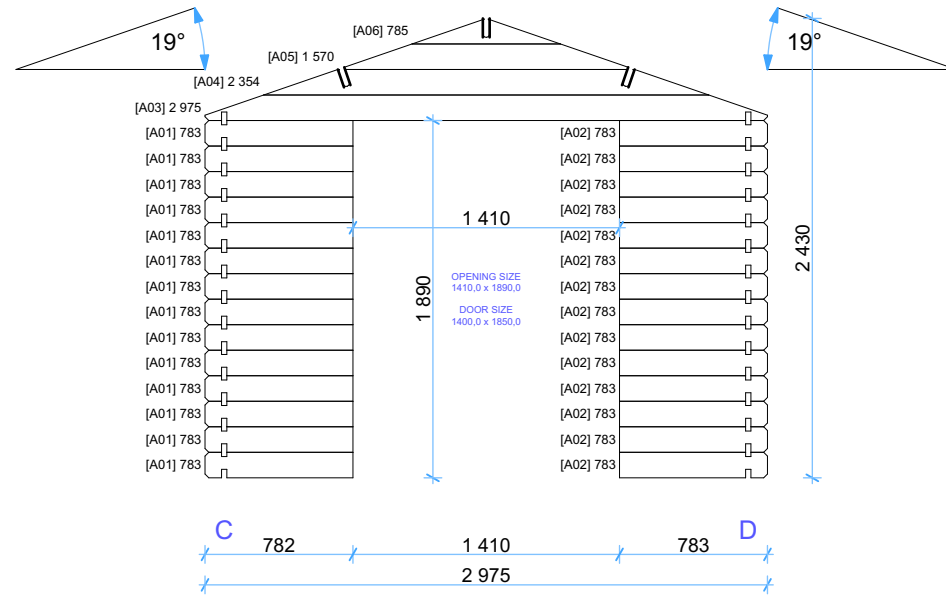


Wall B

1:40 Wall D

1:40

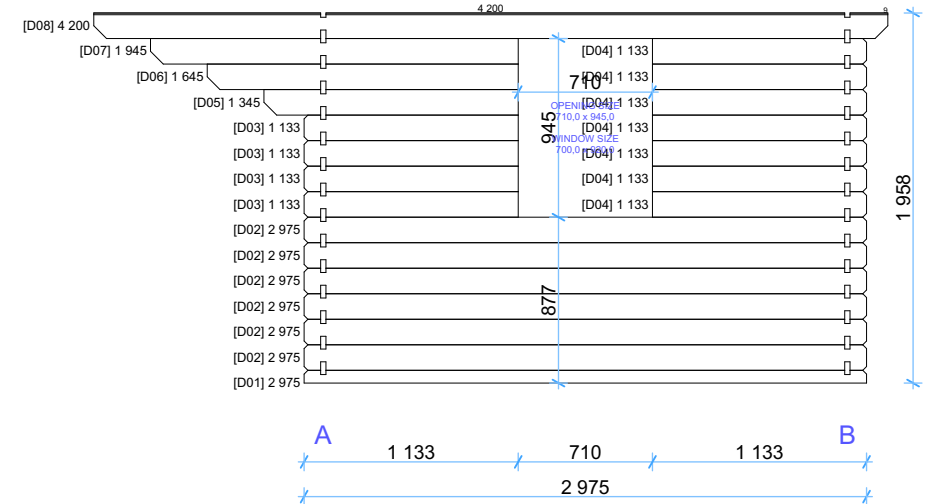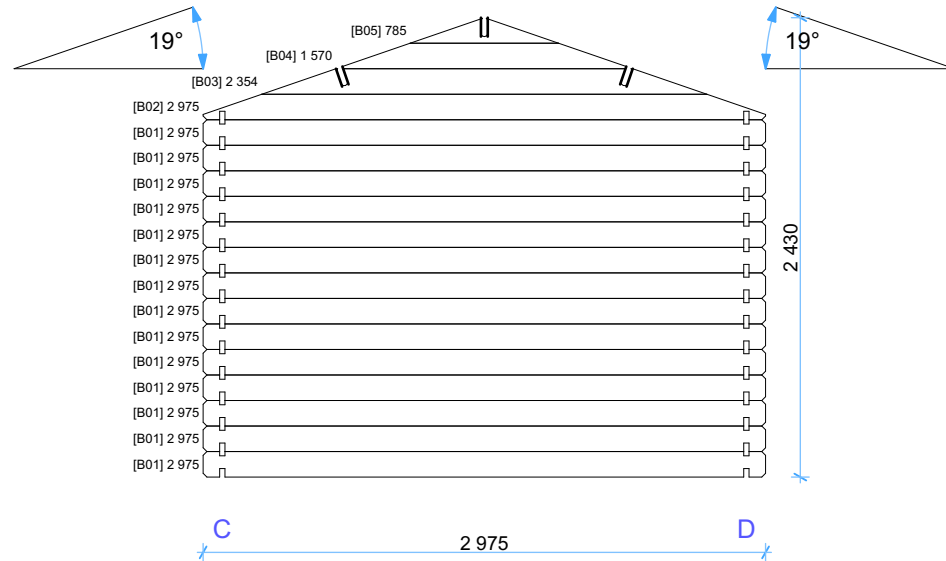

Thickness:	Project name:	Project ID:	Year:	Page:
28	Imperial 3x3	S26232	2025	5

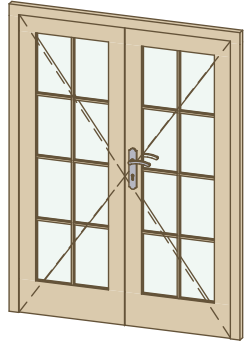28 Imperial 3x3 S26233 Windows and doors list							
Type-quality	Barcode	Wall Thickness	W x H Size	Orientation	Glazing	Quantity	3D Axonometry
Door - Economy	S185140-3	28	1 400×1 850	R	100% glass, single glazed	1	
Window - Economy	S9270	28	700×920	L	Single glazed	1	

Thickness:	Project name:	Project ID:	Year:	Page:
28	Imperial 3x3	S26232	2025	6