


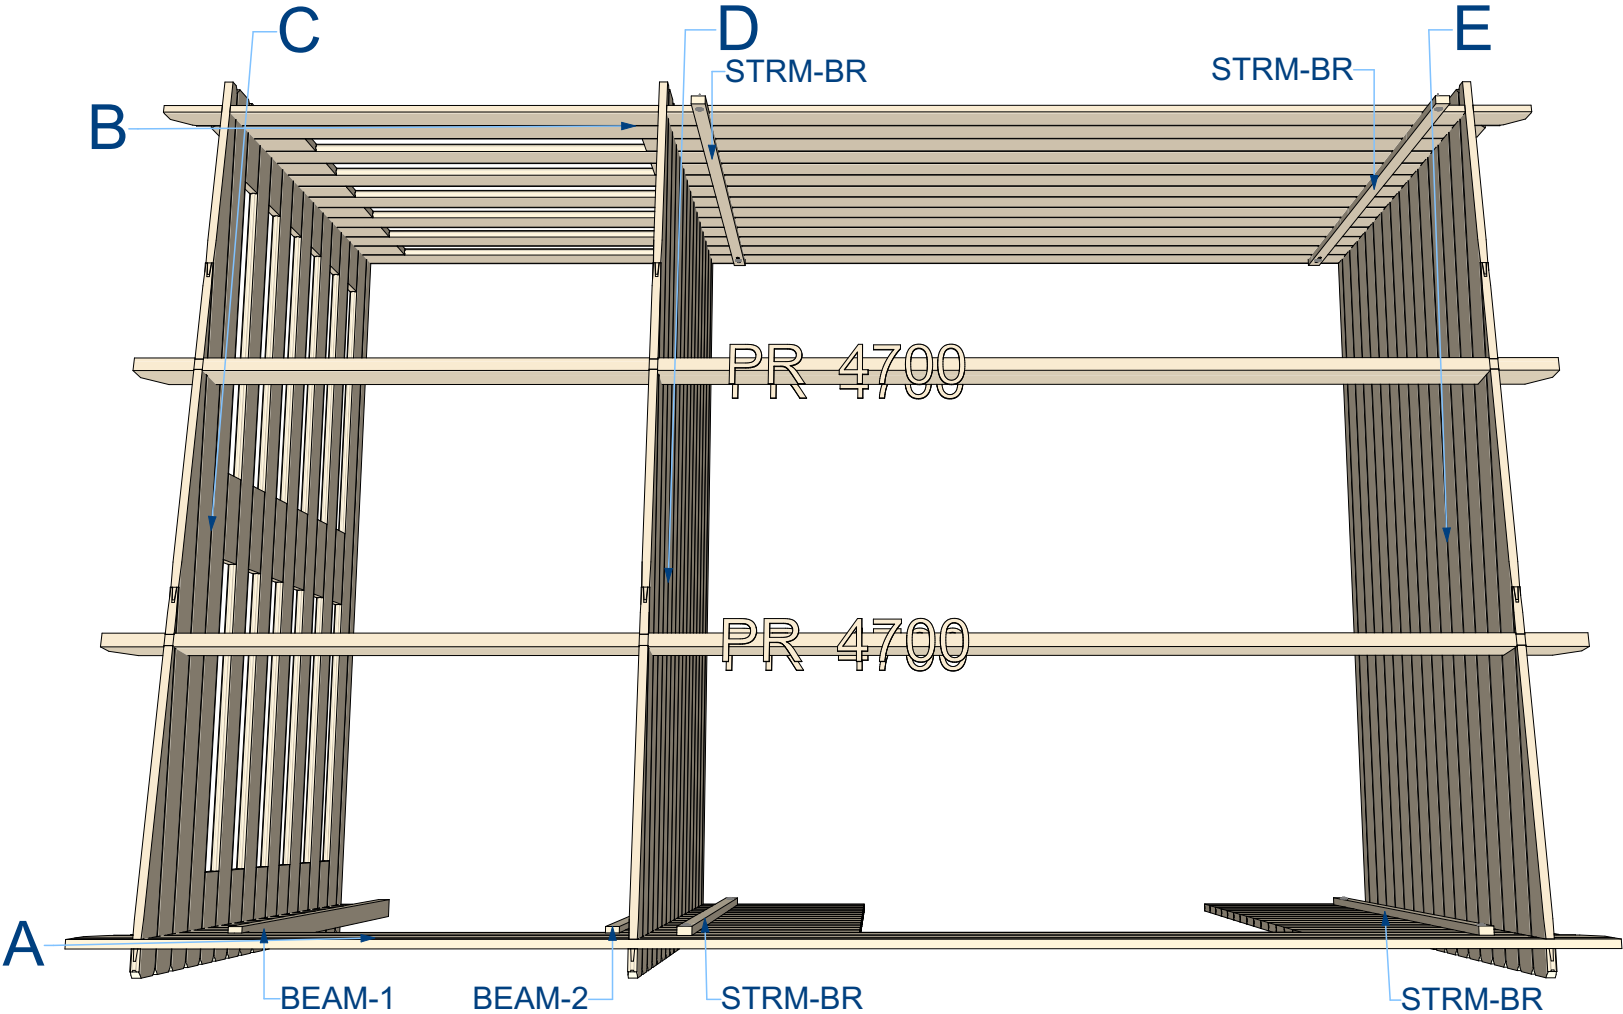


28 Lima 4,5x3 S26269

Walls and purlins positions




Thickness:	Project name:	Project ID:	Year:	Page:
28	Lima 4,5x3	S26269	2025	2

Floor bearers1:45

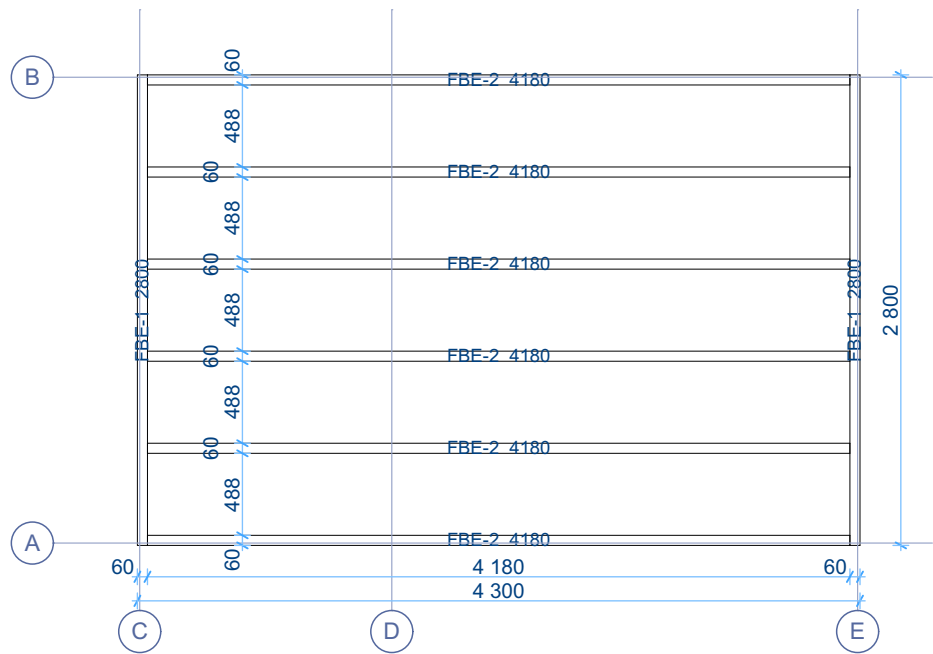


Floor boards1:45

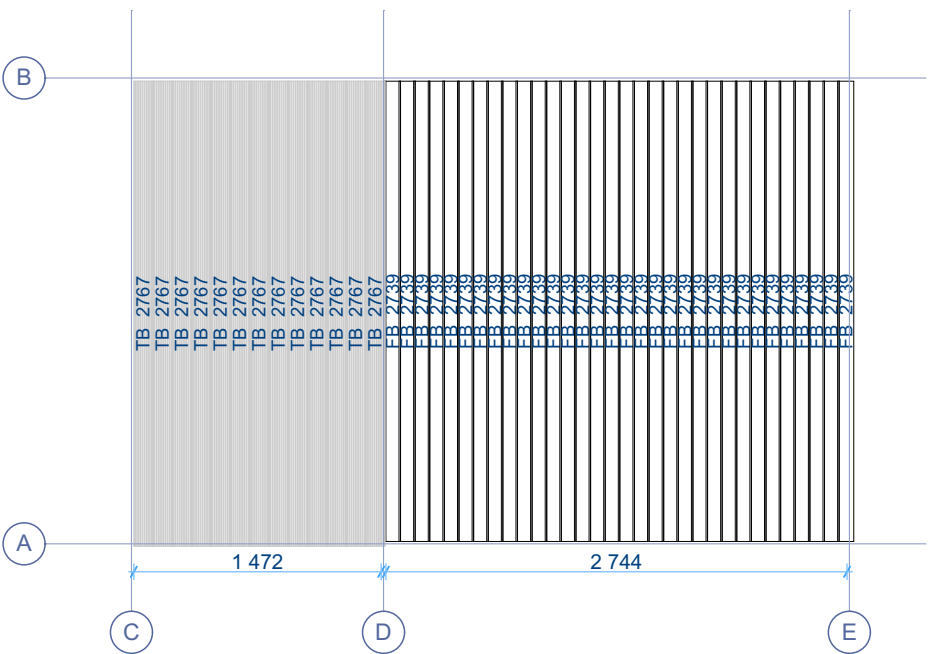

Thickness:	Project name:	Project ID:	Year:	Page:
28	Lima 4,5x3	S26269	2025	3


Ground floor plan

1:45

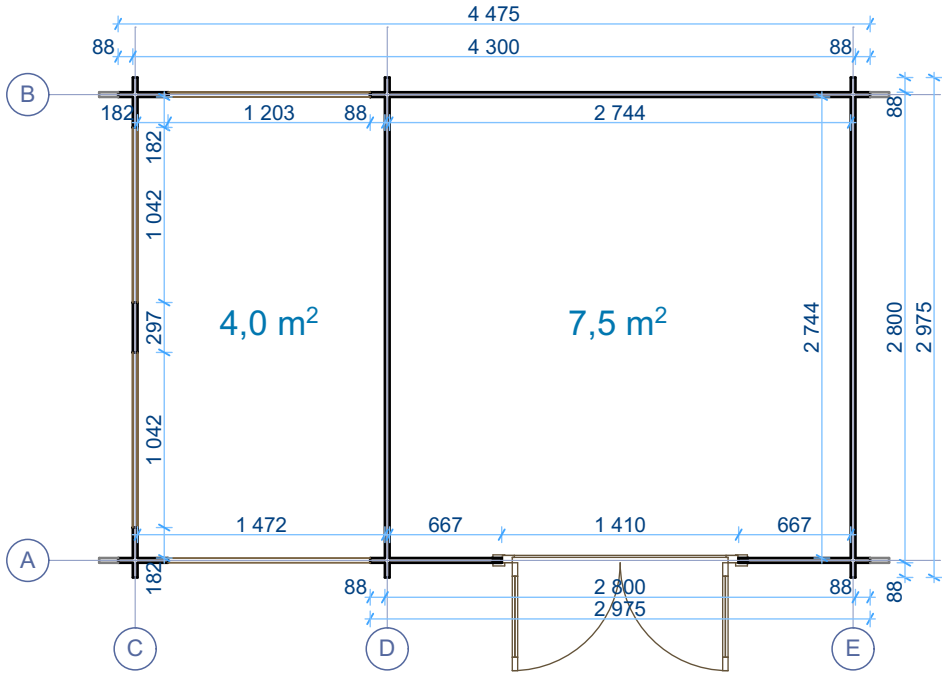

Roof boards


1:45

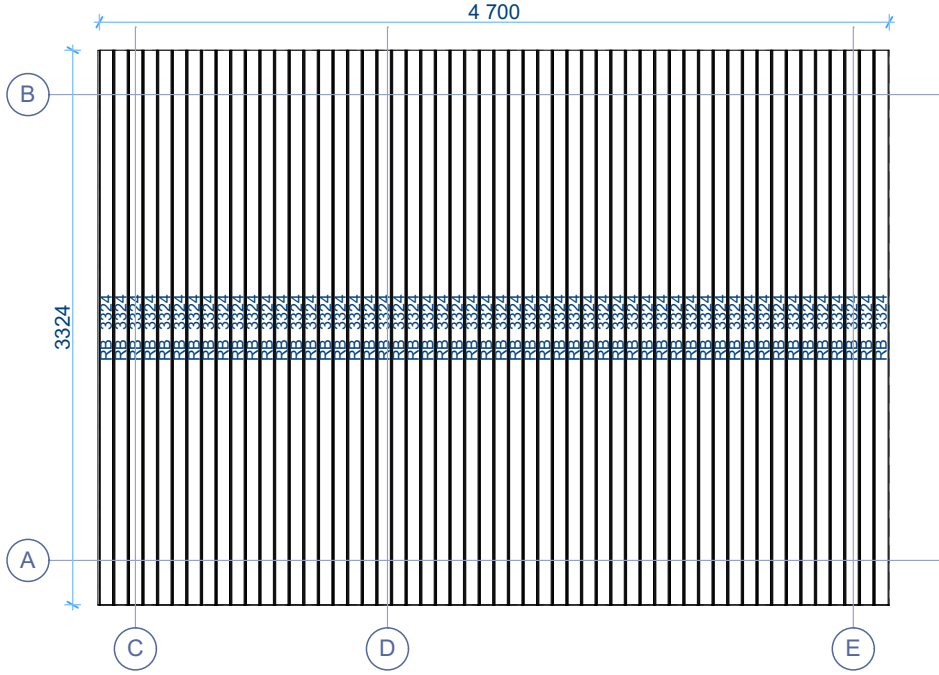

Thickness:	Project name:	Project ID:	Year:	Page:
28	Lima 4,5x3	S26269	2025	4


Wall A

1:40

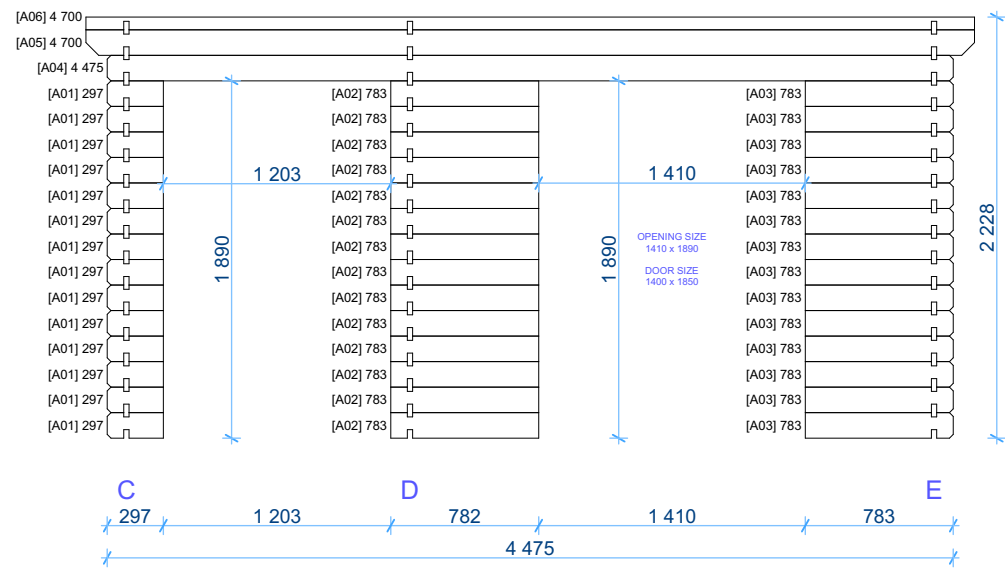

Wall B


1:40

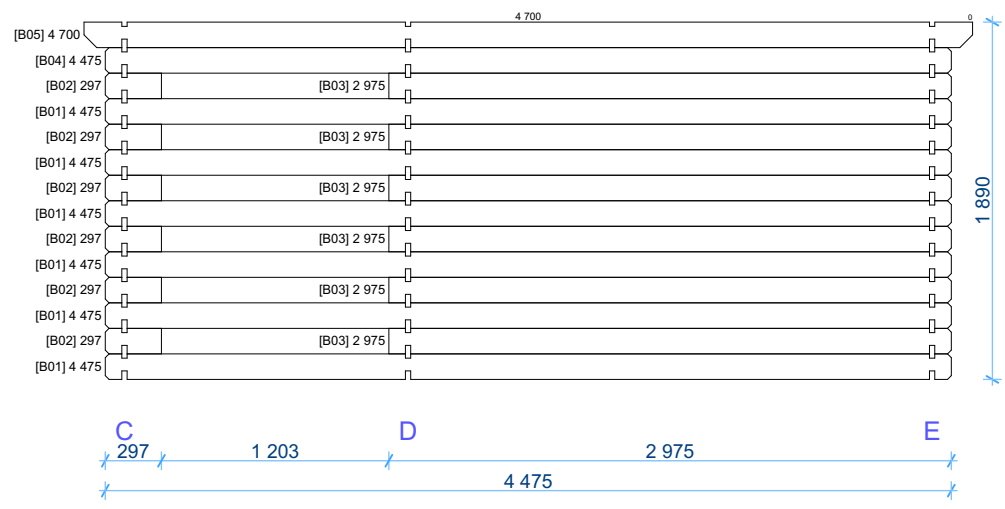

Thickness:	Project name:	Project ID:	Year:	Page:
28	Lima 4,5x3	S26269	2025	5


Wall C

1:40

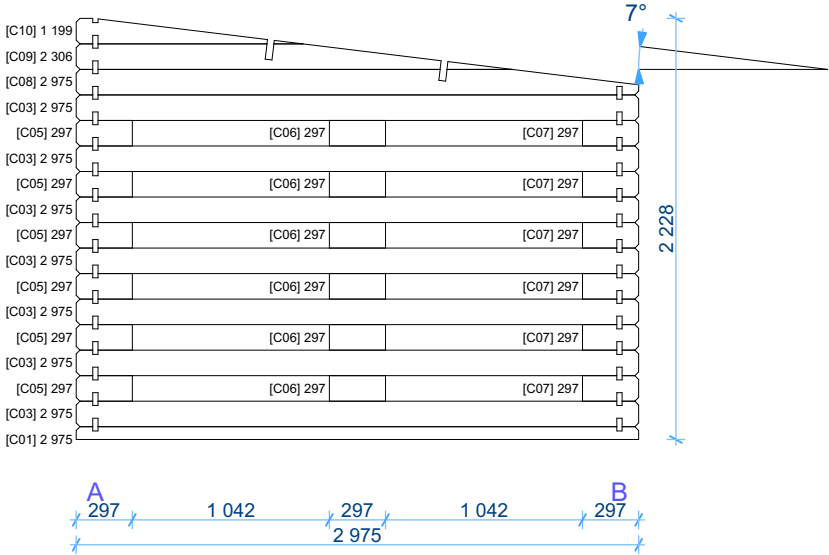


Wall D

1:40

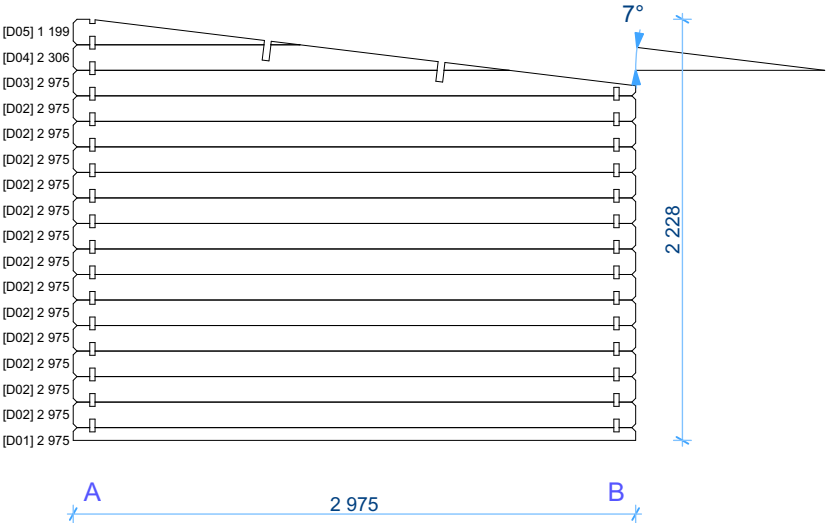


Wall E

1:40

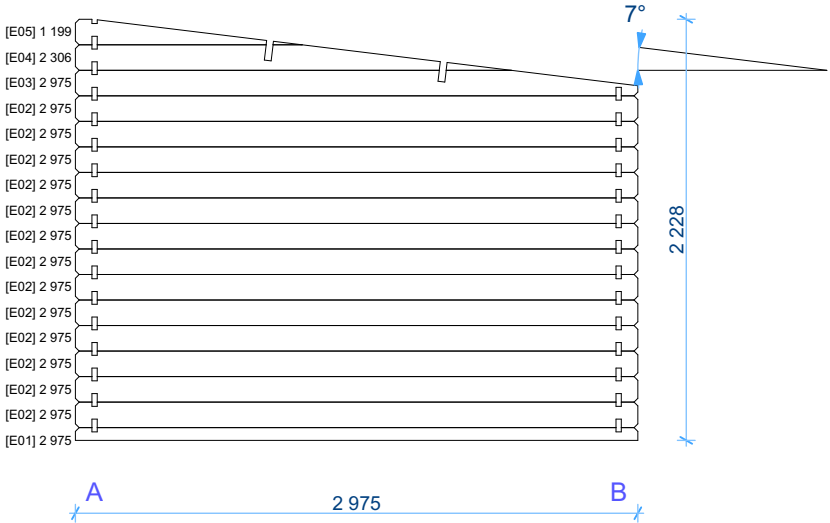

Thickness:	Project name:	Project ID:	Year:	Page:
28	Lima 4,5x3	S26269	2025	6

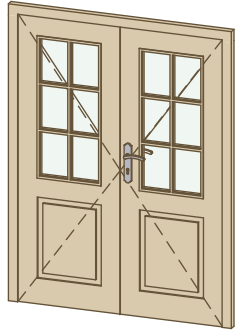28 Lima 4,5x3 S26269 Windows and doors list							
Type-quality	Barcode	Wall Thickness	W x H Size	Orientation	Glazing	Quantity	3D Axonometry
Door - Economy	185140-2	28	1 400×1 850	R	50% glass, single glazed	1	

Thickness:	Project name:	Project ID:	Year:	Page:
28	Lima 4,5x3	S26269	2025	7