


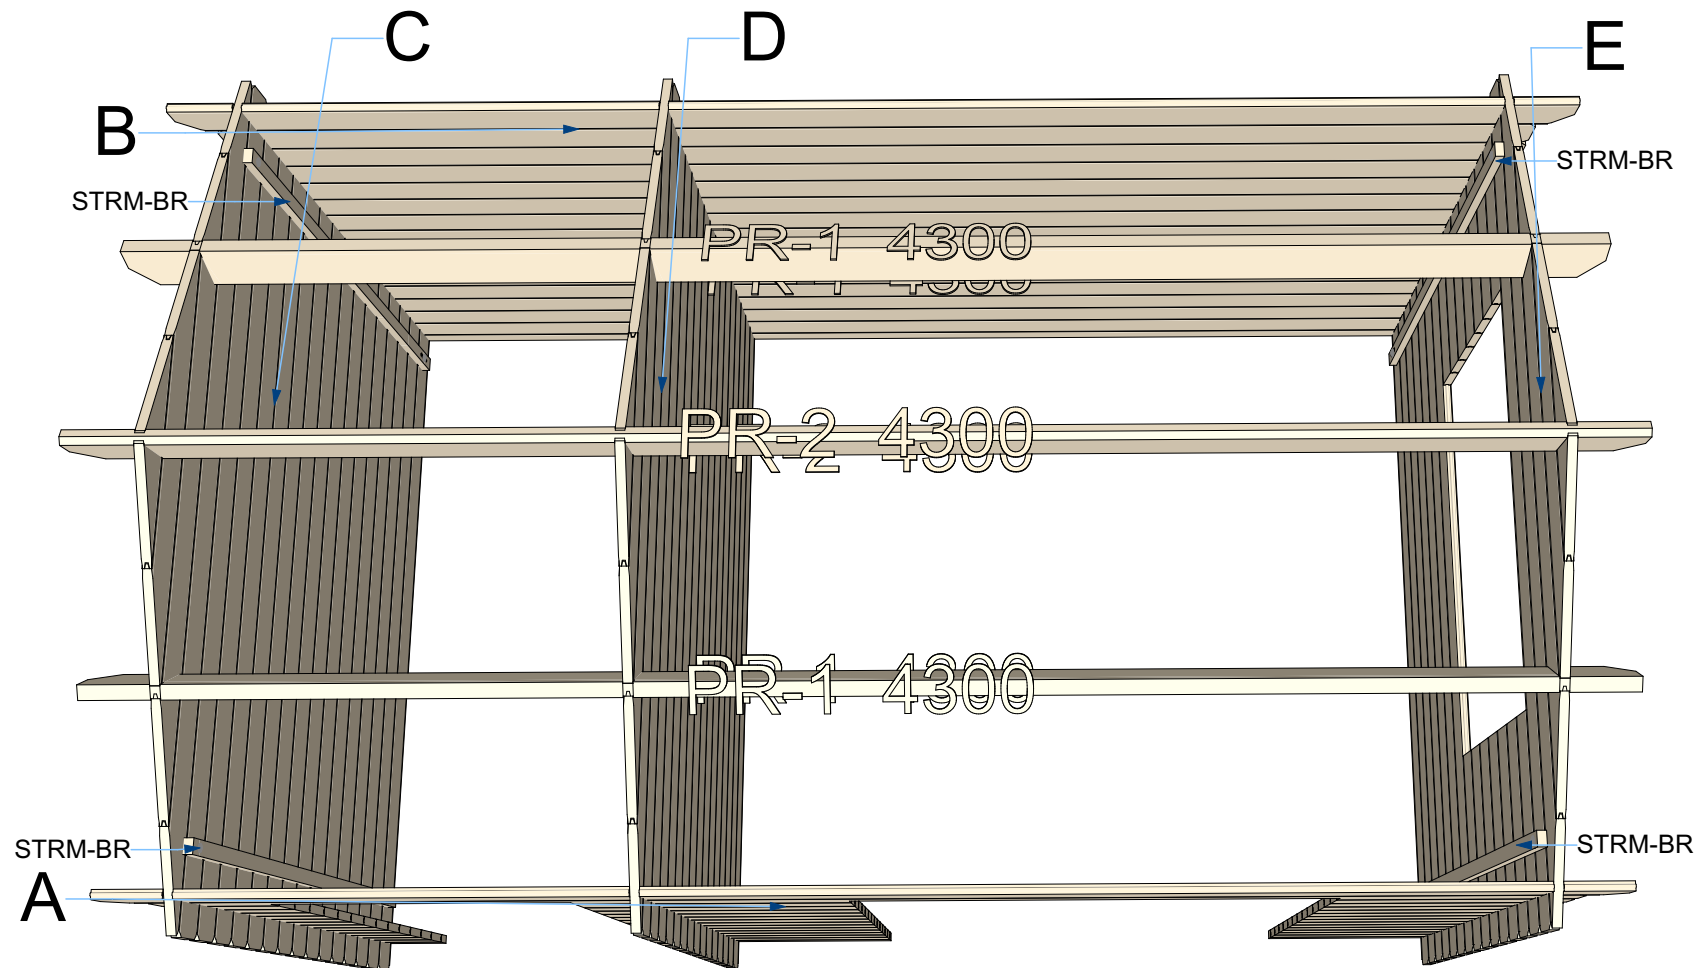

28 Megy 2,6x4,1 S26297


Walls and purlins positions



Thickness:	Project name:	Project ID:	Year:	Page:
28	Megy 2,6x4,1	S26297	2025	2


Floor bearers

1:40

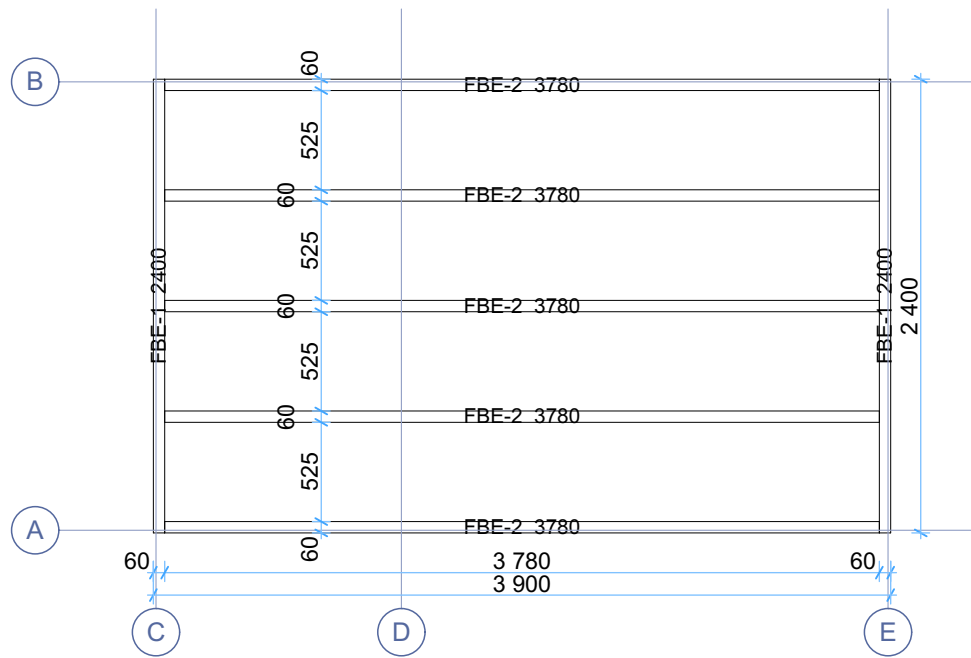

Floor boards


1:40

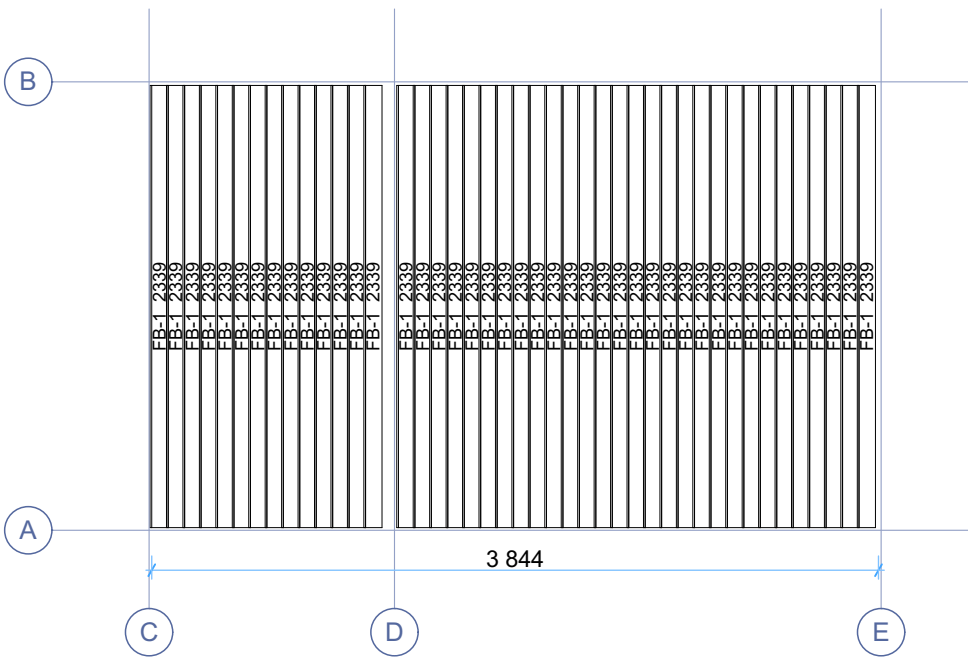

Thickness:	Project name:	Project ID:	Year:	Page:
28	Megy 2,6x4,1	S26297	2025	3


Ground floor plan

1:40

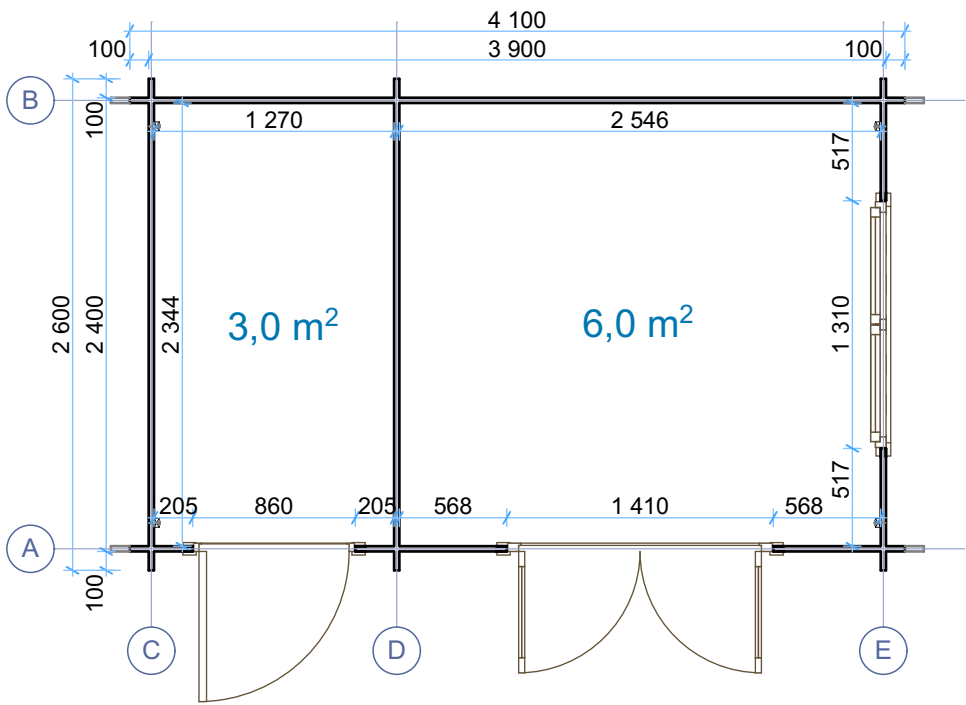

Roof boards


1:40

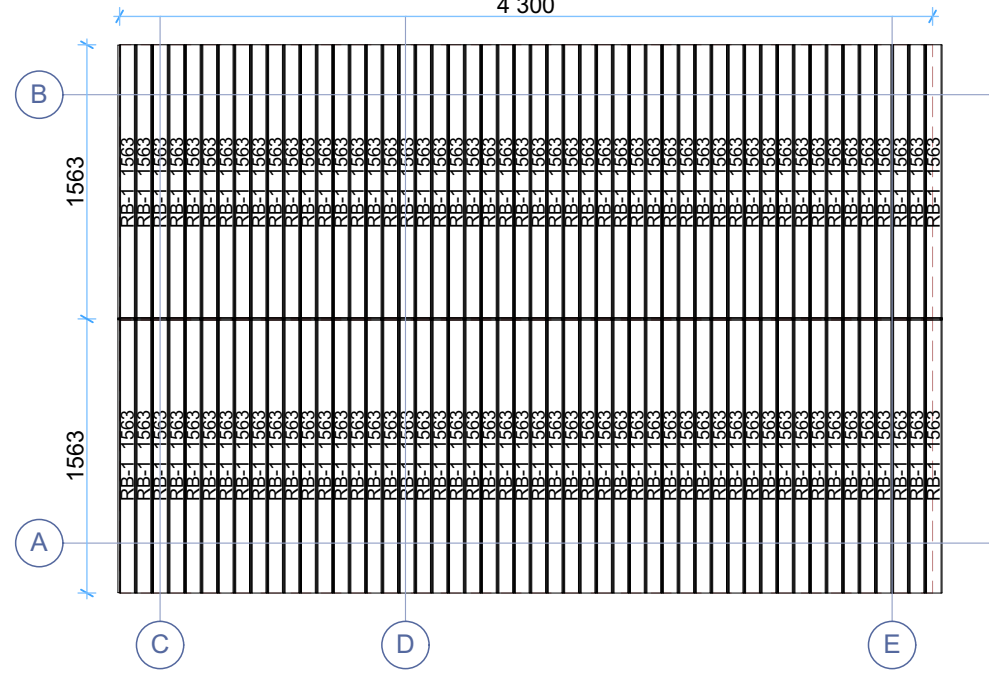

Thickness:	Project name:	Project ID:	Year:	Page:
28	Megy 2,6x4,1	S26297	2025	4


Wall A

1:40

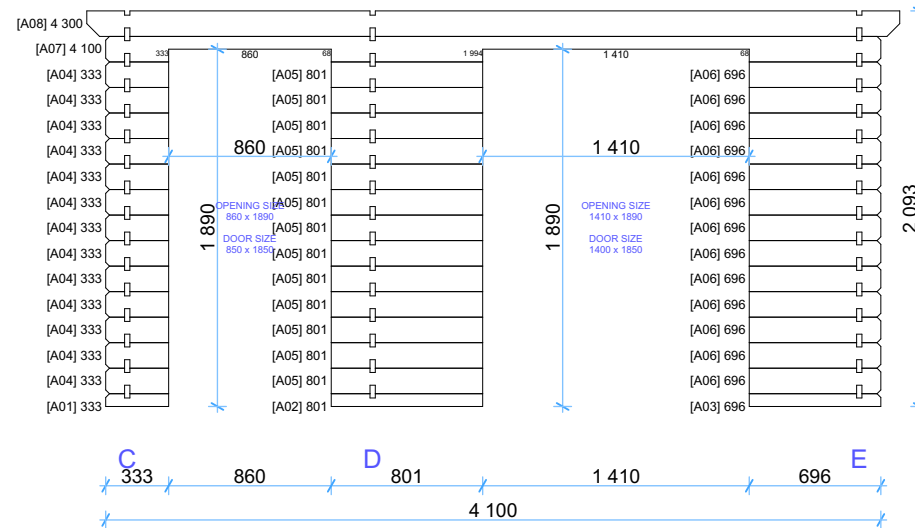

Wall B


1:40

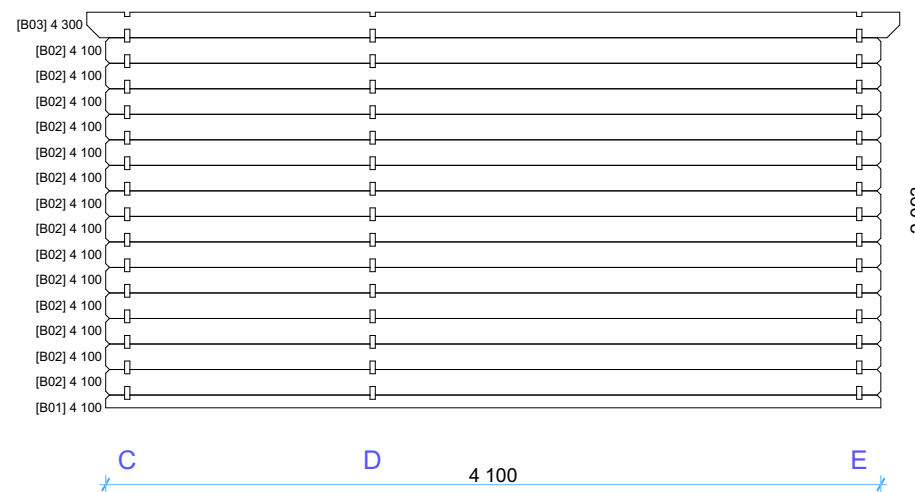

Thickness:	Project name:	Project ID:	Year:	Page:
28	Megy 2,6x4,1	S26297	2025	5


Wall C

1:40

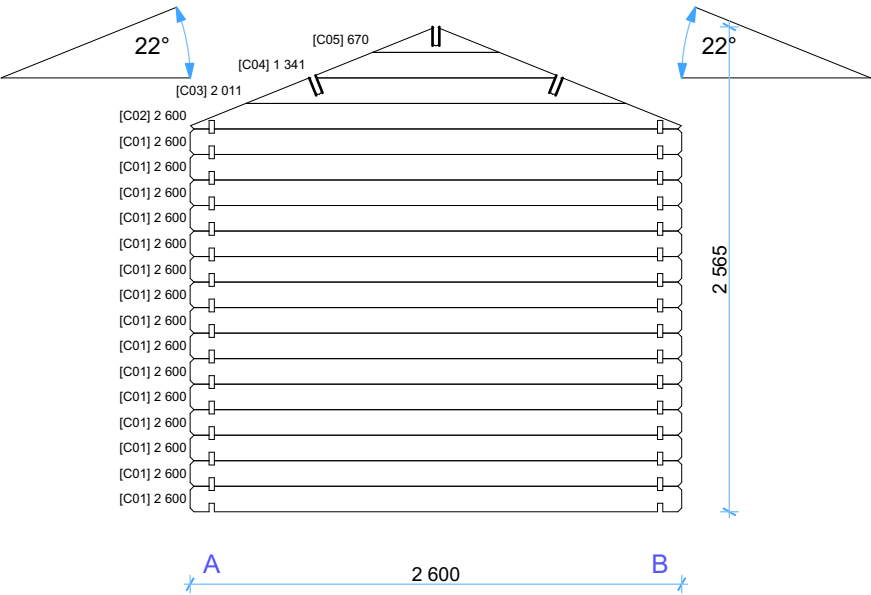


Wall D

1:40


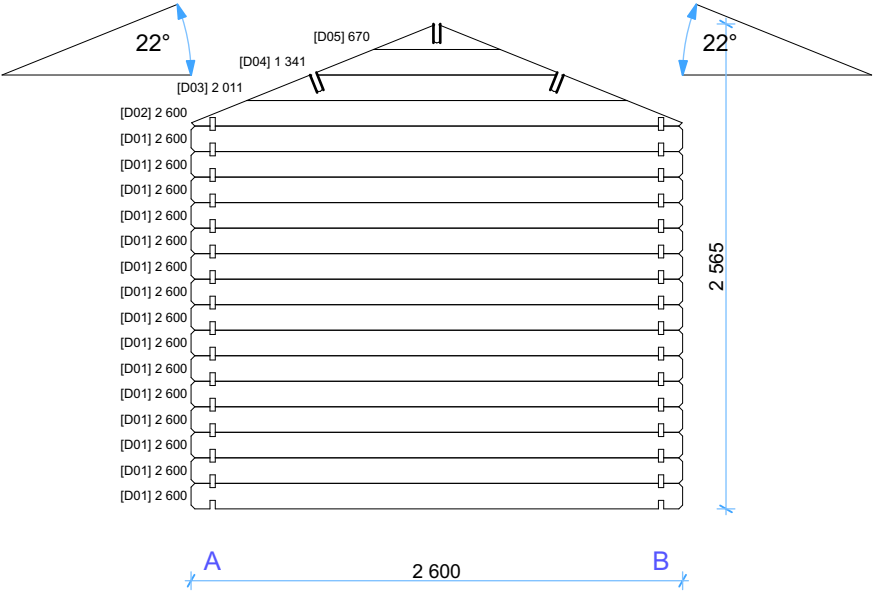


Wall E

1:40

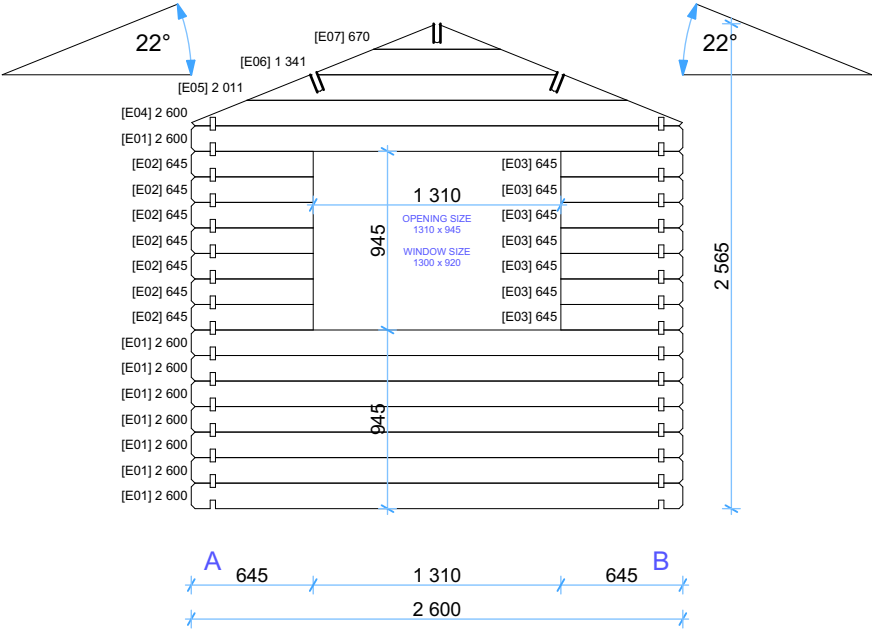

Thickness:	Project name:	Project ID:	Year:	Page:
28	Megy 2,6x4,1	S26297	2025	6

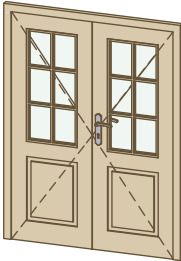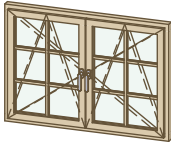28 Megy 2,6x4,1 S26297 Windows and doors list							
Type-quality	Barcode	Wall Thickness	W x H Size	Orientation	Glazing	Quantity	3D Axonometry
Door - Economy	18585-1	28	850×1 850	L	Full wood	1	
Door - Economy	S185140-2	28	1 400×1 850	R	50% glass, single glazed	1	
Window - Economy	S92130	28	1 300×920		Single glazed	1	

Thickness:	Project name:	Project ID:	Year:	Page:
28	Megy 2,6x4,1	S26297	2025	7