



Verno S37523



Thickness:	Project name:	Project ID:	Year:	Page:
44+100+25 +25+19	Verno	S37523	2025	2




Thickness:	Project name:	Project ID:	Year:	Page:
44+100+25 +25+19	Verno	S37523	2025	3




Thickness:	Project name:	Project ID:	Year:	Page:
44+100+25 +25+19	Verno	S37523	2025	4

Floor bearers

1:55

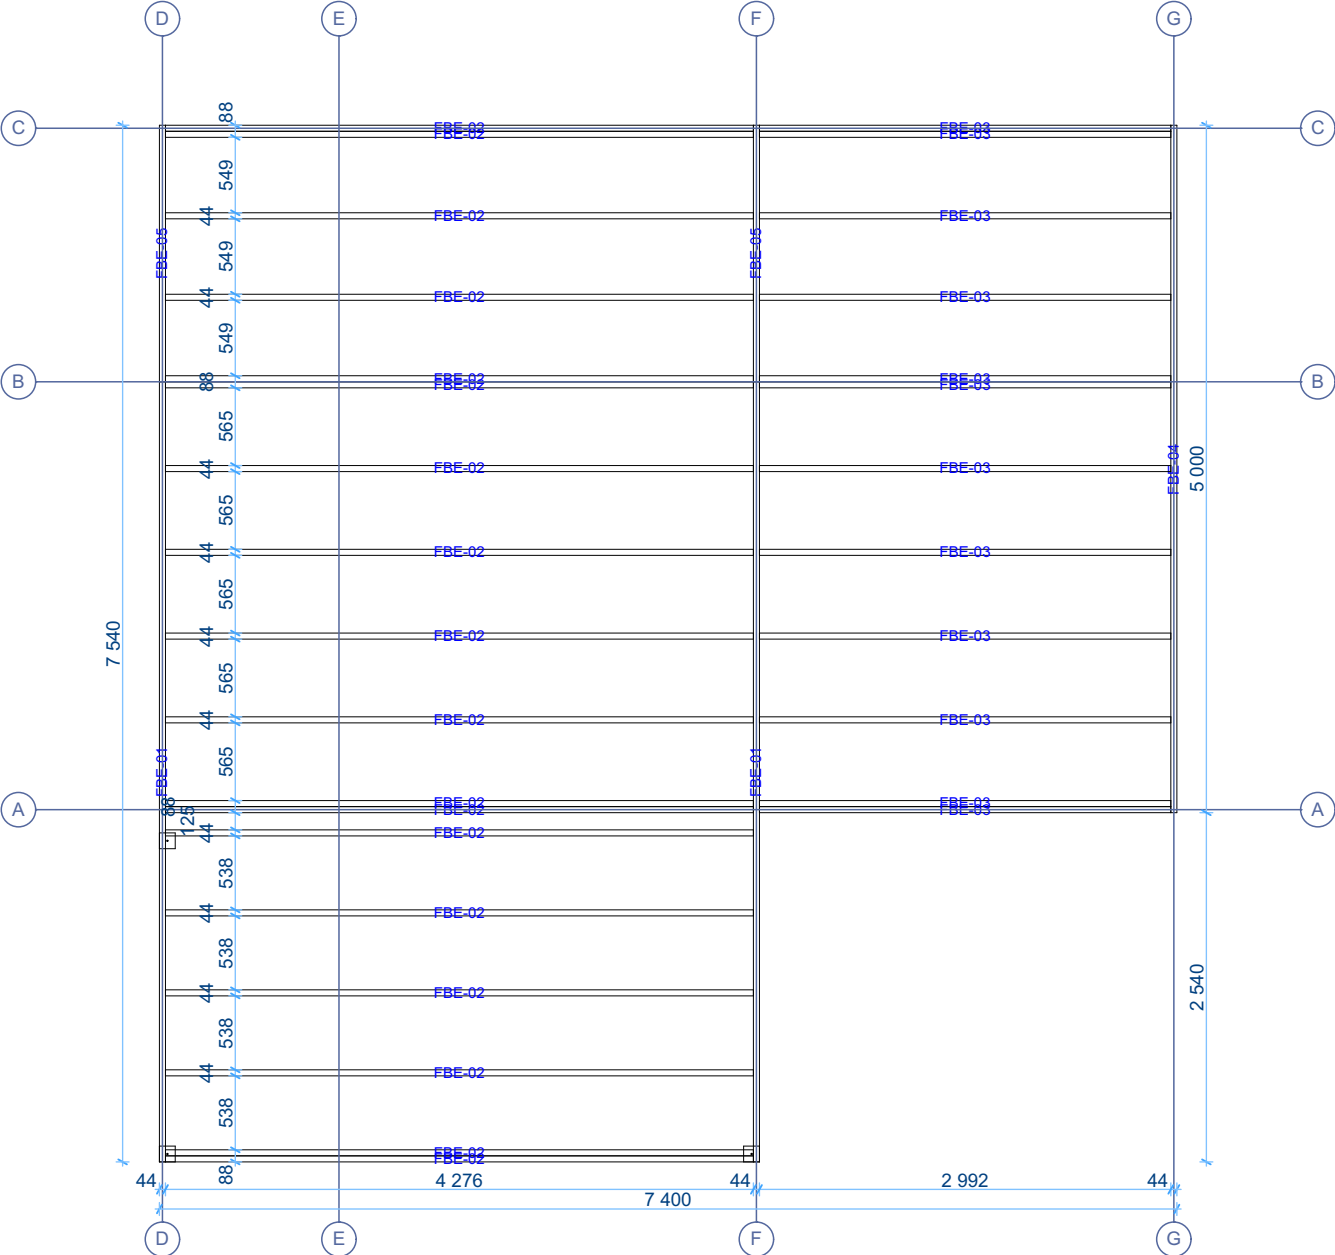


Thickness:	Project name:	Project ID:	Year:	Page:
44+100+25 +25+19	Verno	S37523	2025	5

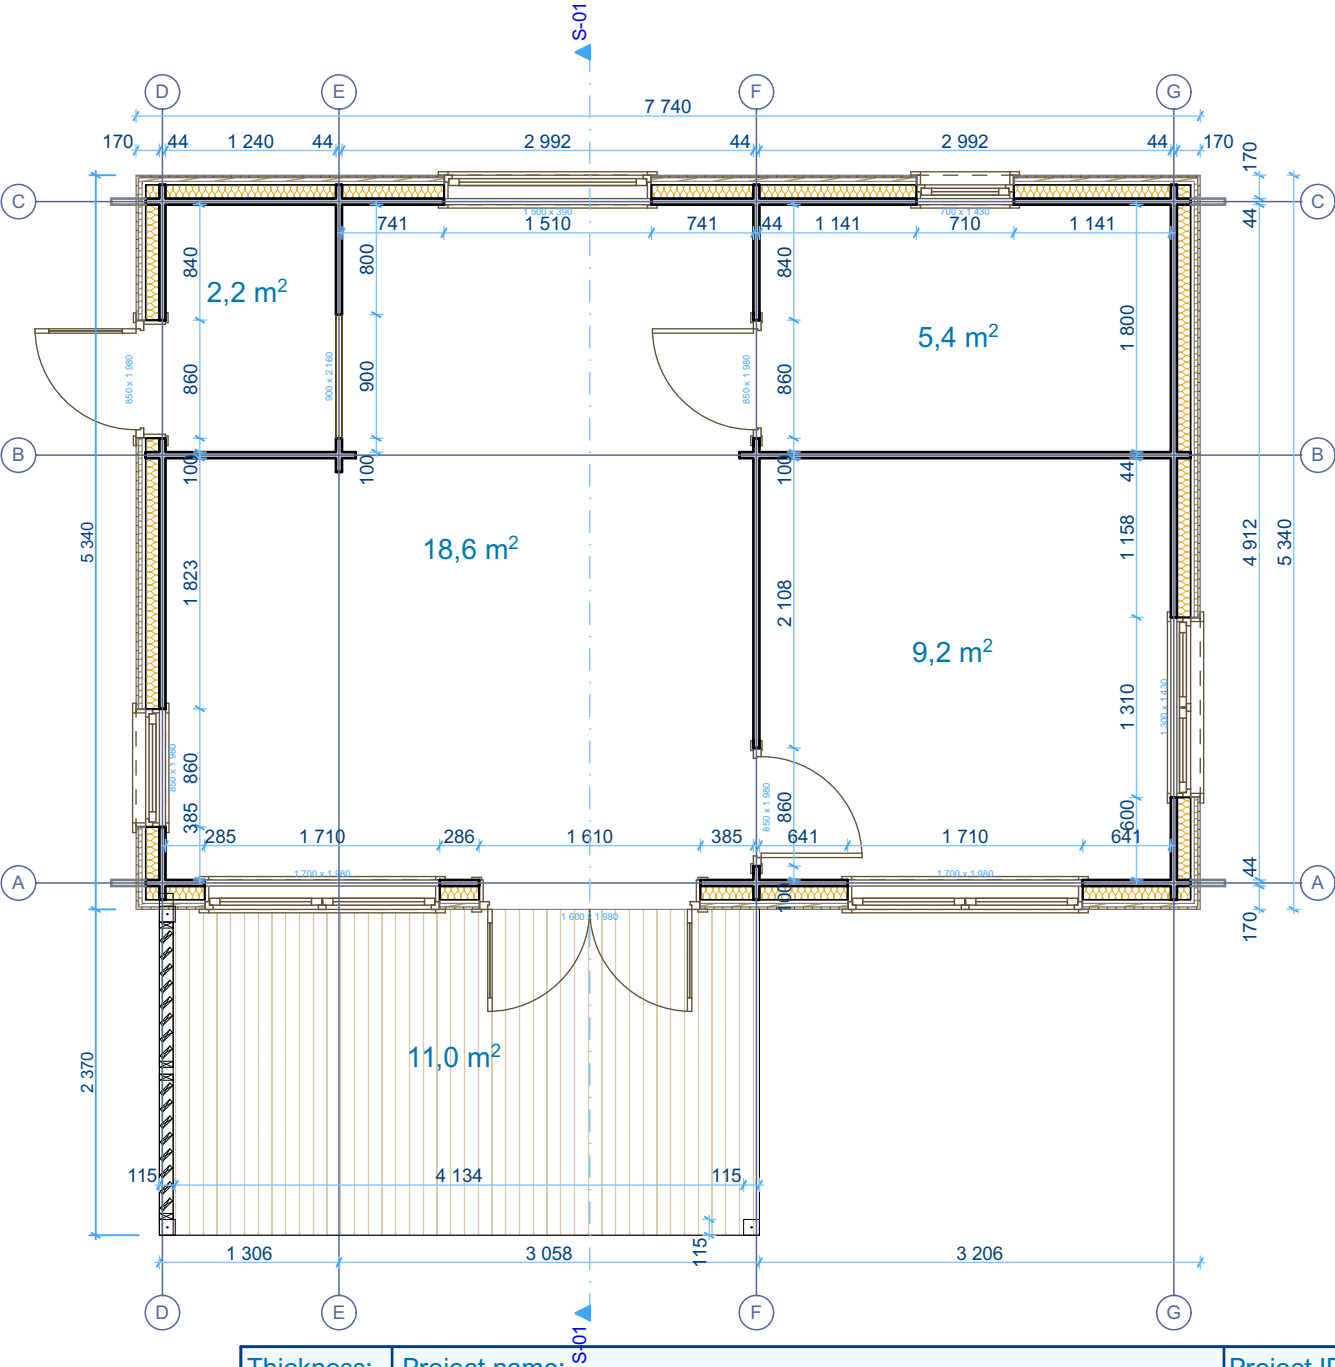

Thickness:	Project name:	Project ID:	Year:	Page:
44+100+25 +25+19	Verno	S37523	2025	6


Front Elevation

1:50

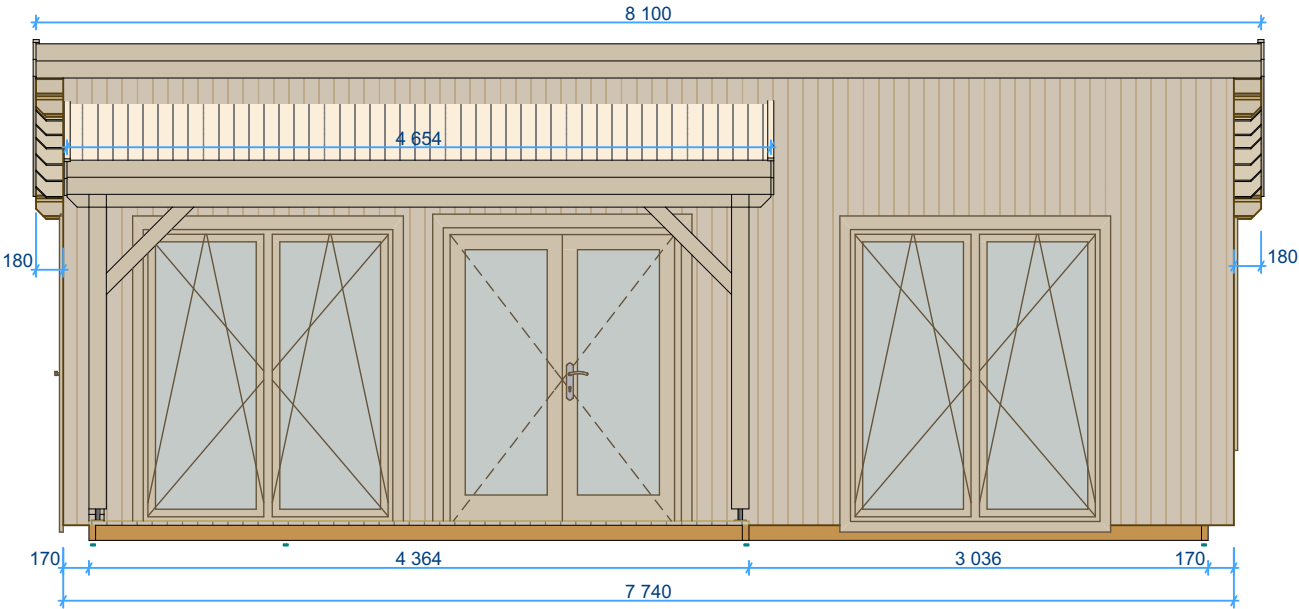

Back Elevation


1:50

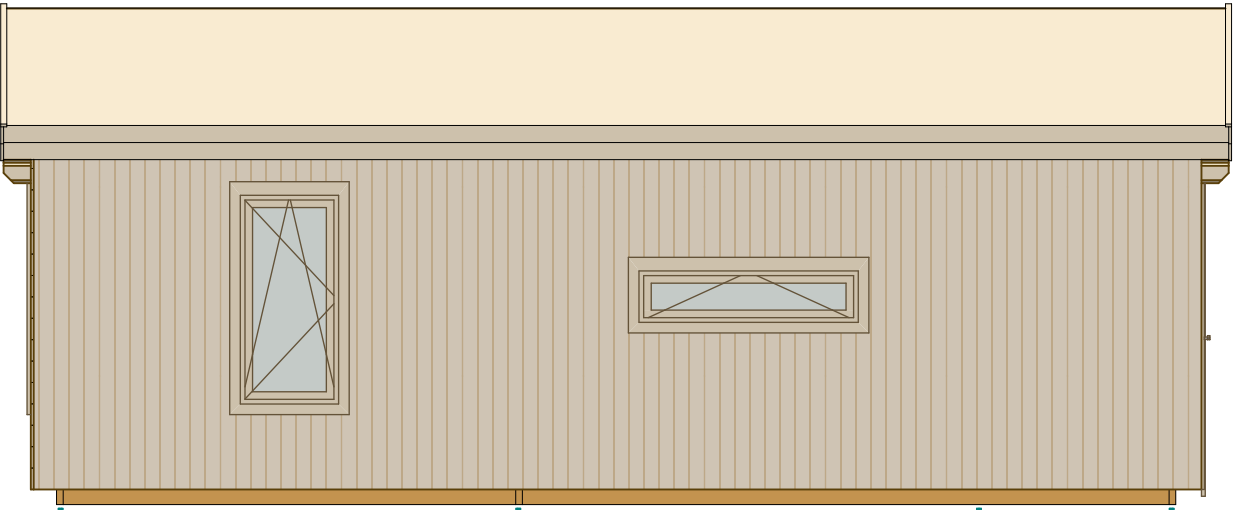

Thickness:	Project name:	Project ID:	Year:	Page:
44+100+25 +25+19	Verno	S37523	2025	7


Left Elevation

1:50

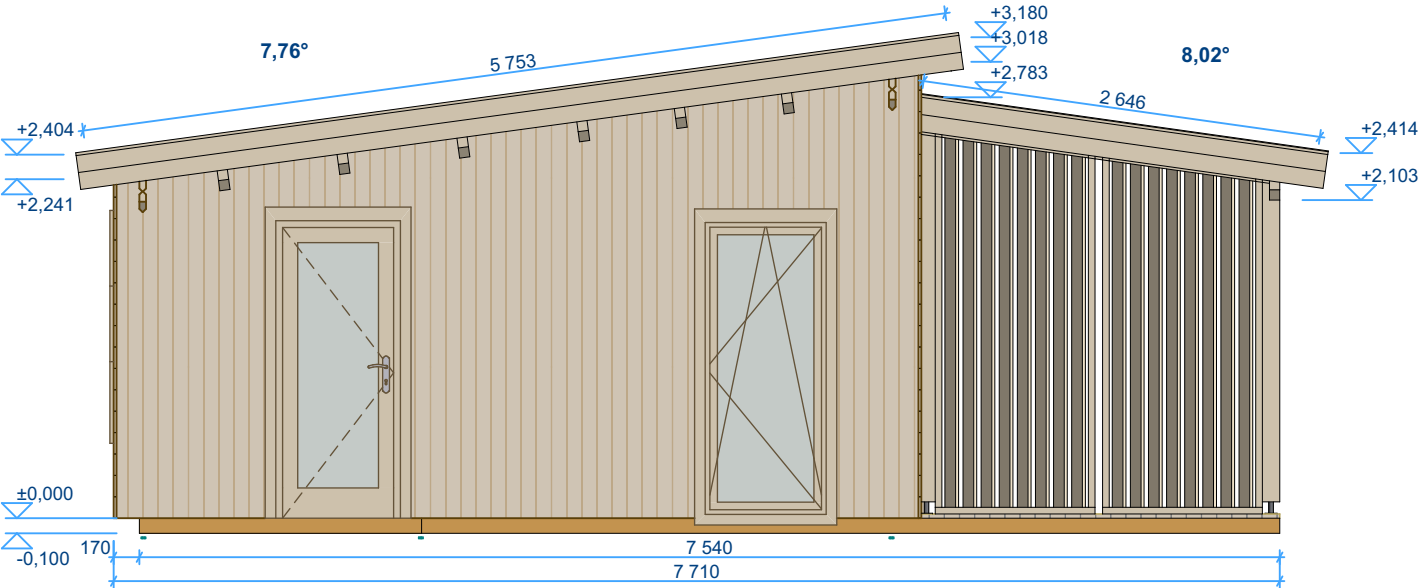


Right Elevation

1:50

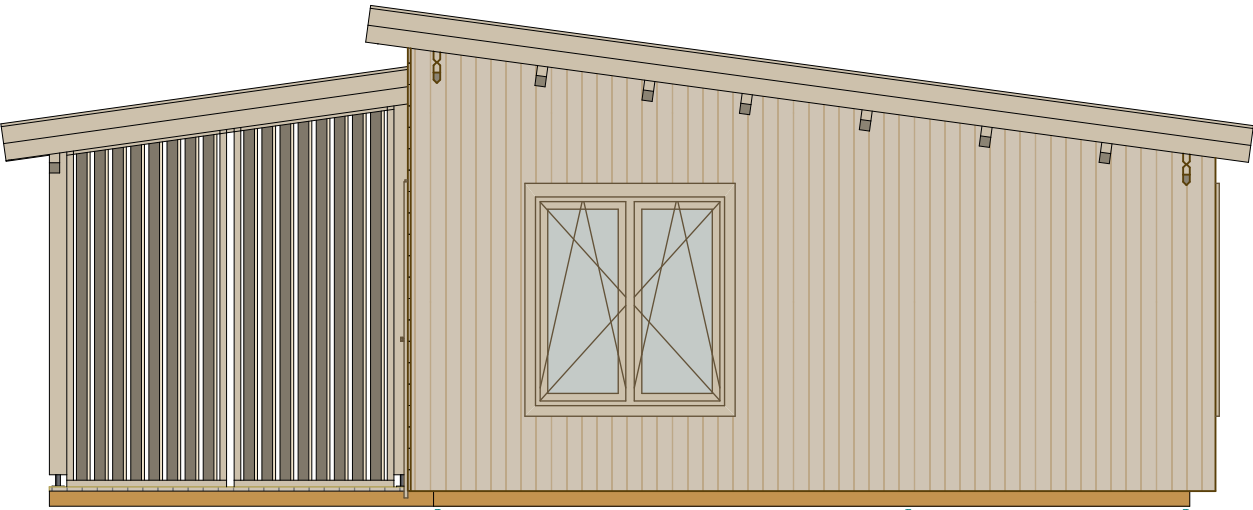

Thickness:	Project name:	Project ID:	Year:	Page:
44+100+25 +25+19	Verno	S37523	2025	8


S-01

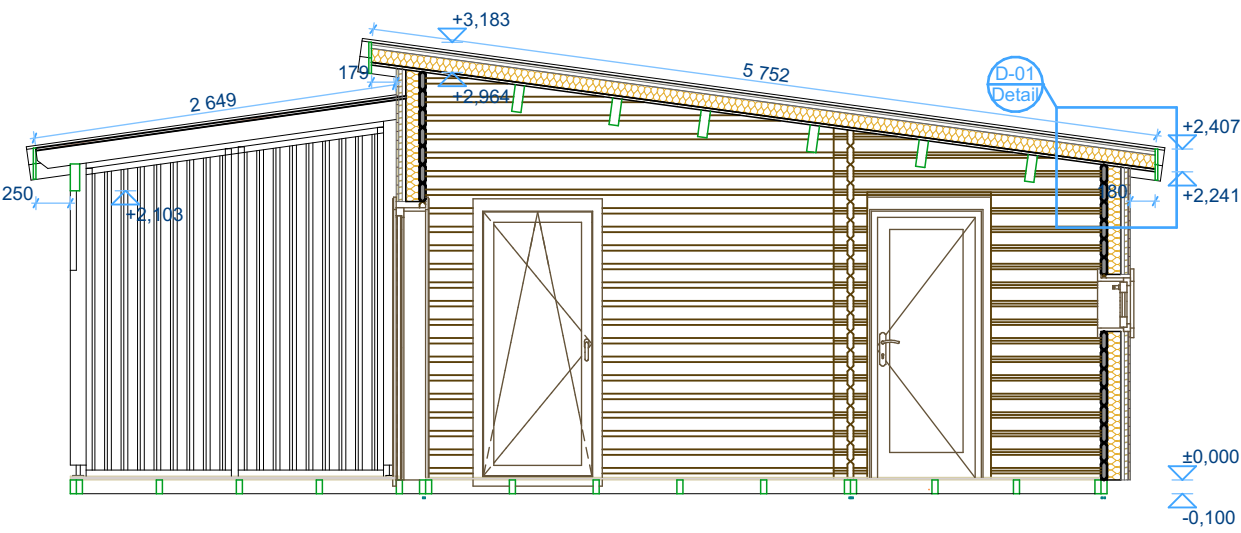






D-01

1:10

1:55

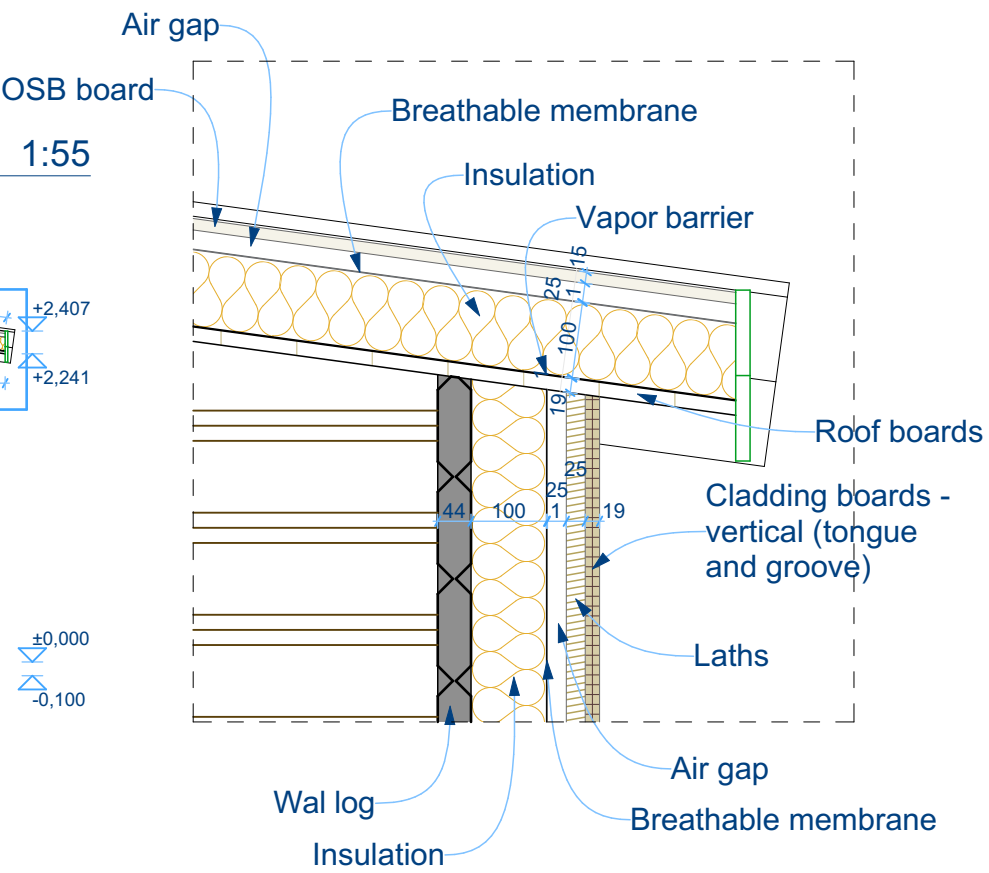

Thickness:	Project name:	Project ID:	Year:	Page:
44+100+25 +25+19	Verno	S37523	2025	9

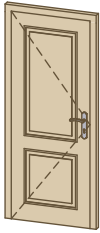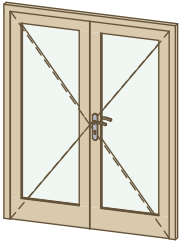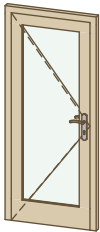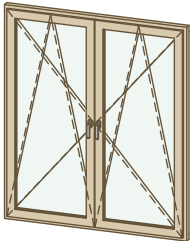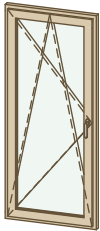Windows and doors list							
Type-quality	Barcode	Wall Thickness	W x H Size	Orientation	Glazing	Quantity	3D Axonometry
Door - Premium	P19885-4	44	850×1 980	L	Full wood, no threshold (internal)	2	
Door - Premium	PP198160-3	214	1 600×1 980	R	100%, double glazed	1	
Door - Premium	PP19885-3	214	850×1 980	L	100% glass, double glazed	1	
Window - Premium plus	P+P143130	214	1 300×1 430		Double glazed	1	
Window - Premium plus	P+P14370	214	700×1 430	R	Double glazed	1	
Window - Premium plus	P+P198170	214	1 700×1 980		Double glazed (2x850 width windows)	2	
Window - Premium plus	P+P19885	214	850×1 980	L	Double glazed	1	
Window - Premium plus	P+P3970	214	1 500×390		Double glazed	1	