


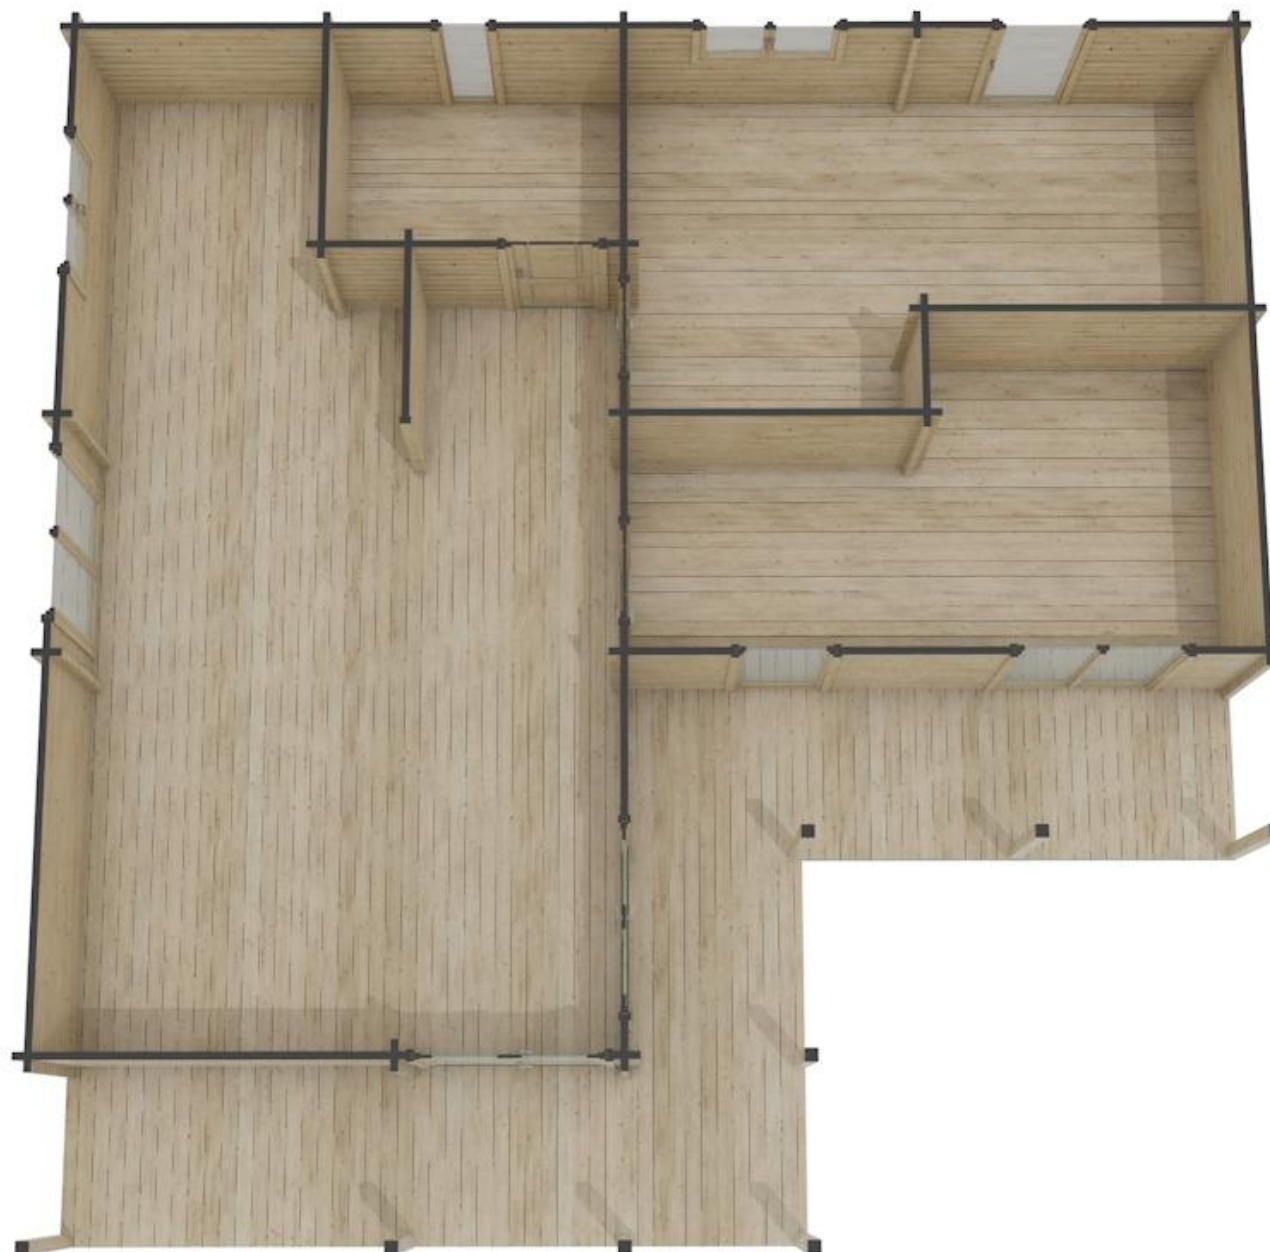


44 Leon 9,4x10,7 S28489



Thickness:	Project name:	Project ID:	Year:	Page:
68	Leon 9,4x10,7	S28489	2025	2

Ground floor plan


1:75

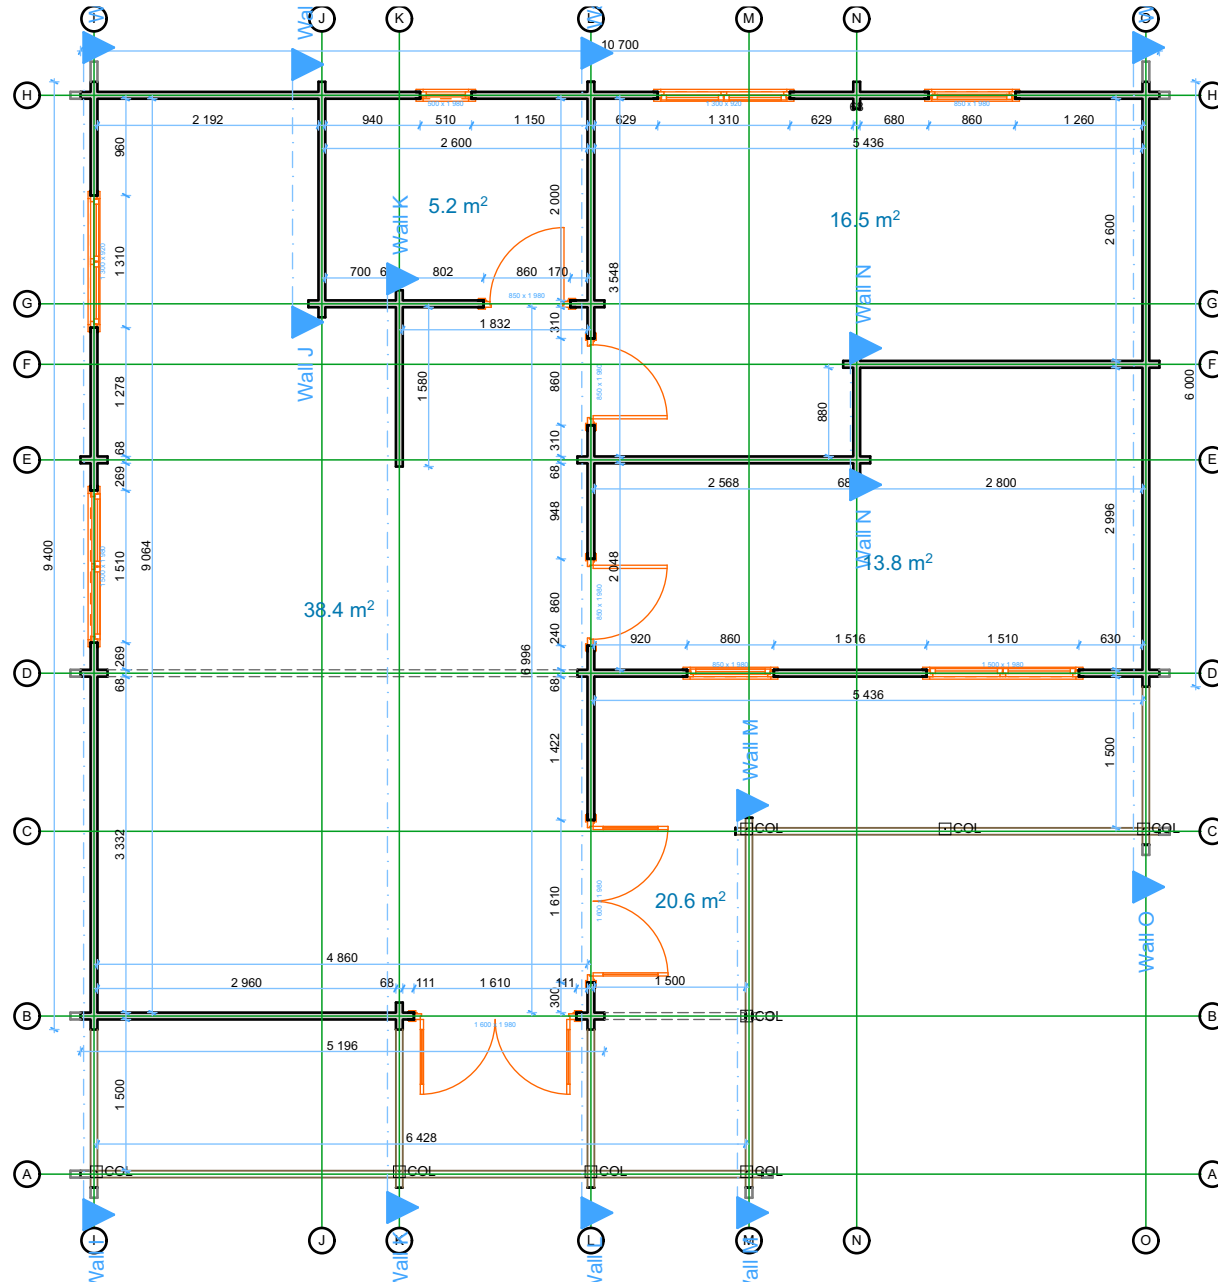

Thickness:	Project name:	Project ID:	Year:	Page:
68	Leon 9,4x10,7	S28489	2025	3


Front Elevation

1:50

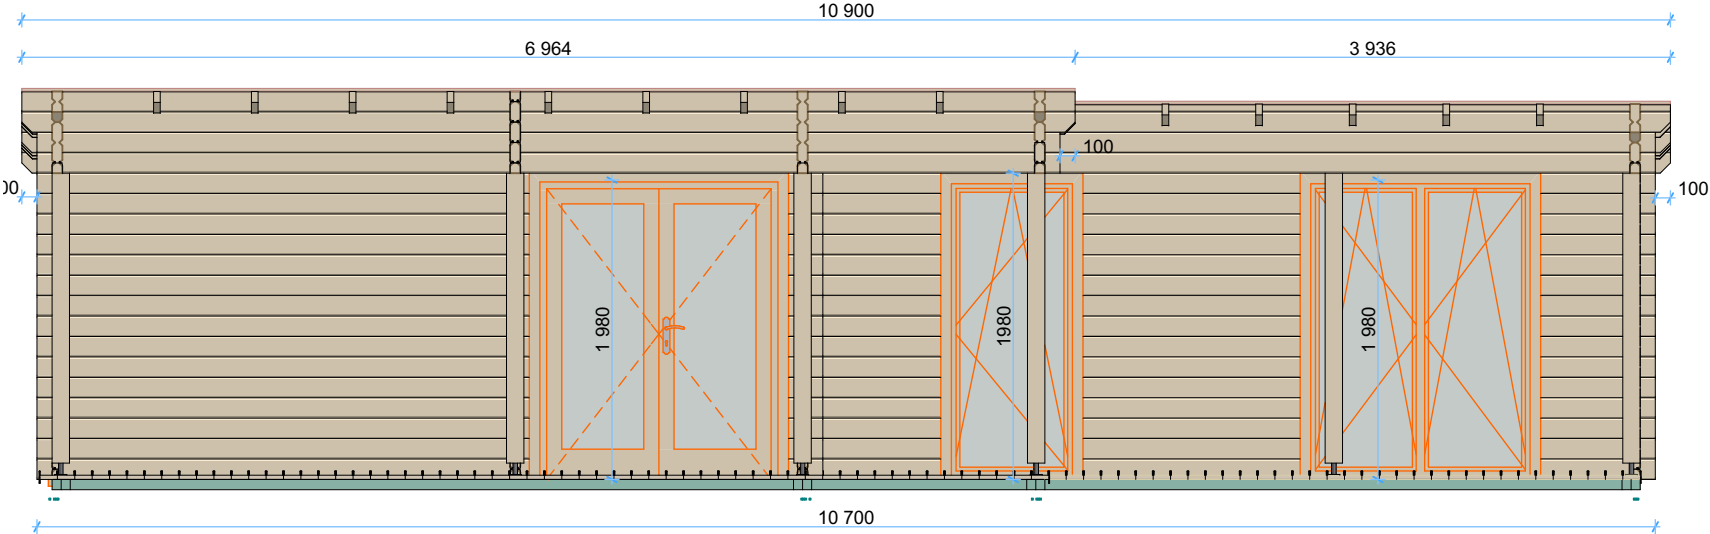

Back Elevation


1:50

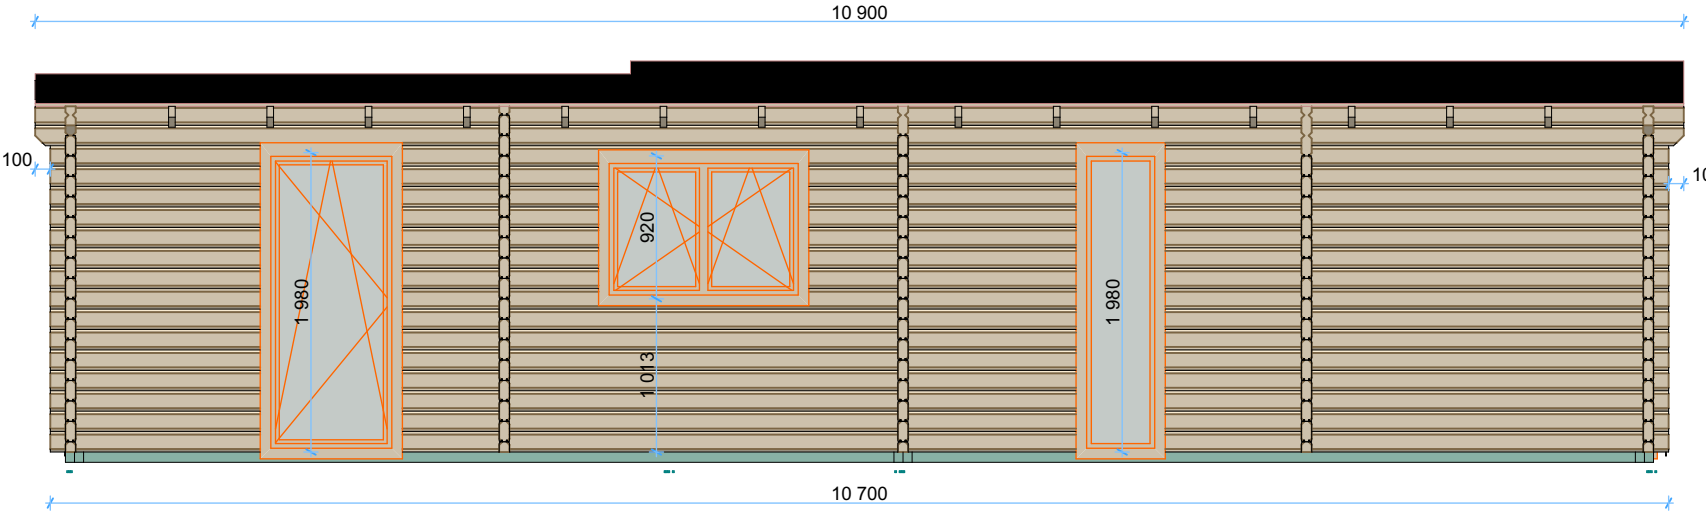

Thickness:	Project name:	Project ID:	Year:	Page:
68	Leon 9,4x10,7	S28489	2025	4


Right Elevation

1:50




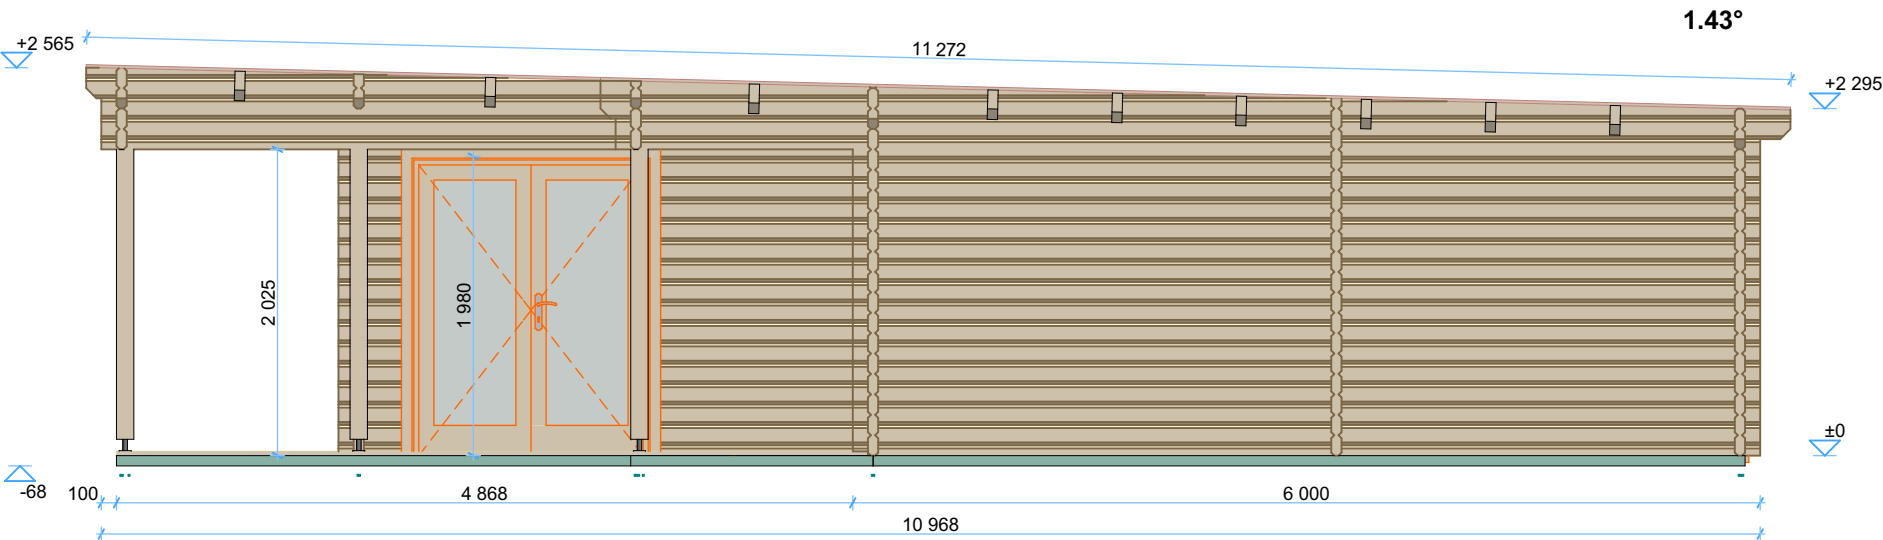


Left Elevation

1:50

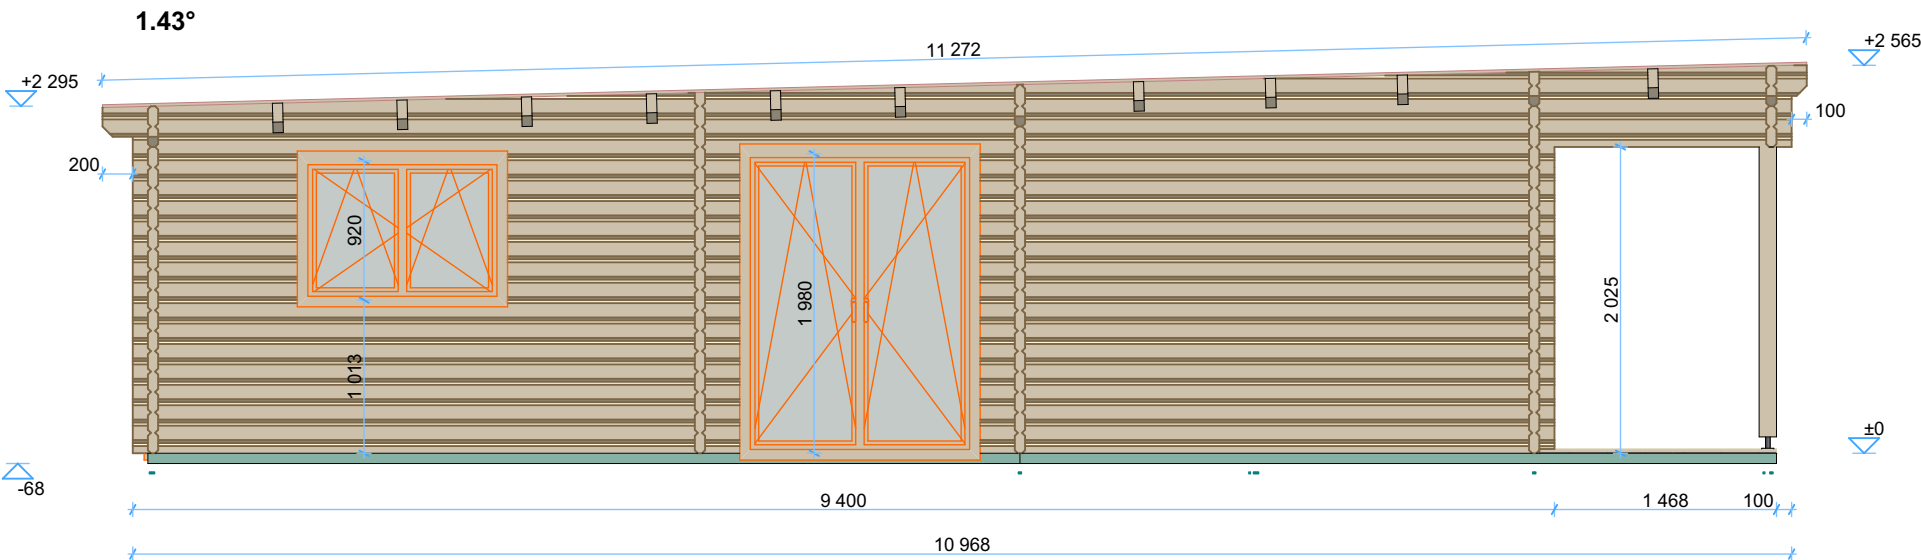

Thickness:	Project name:	Project ID:	Year:	Page:
68	Leon 9,4x10,7	S28489	2025	5

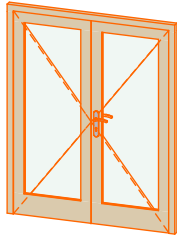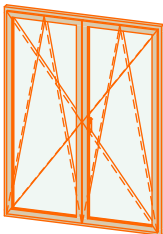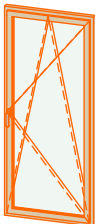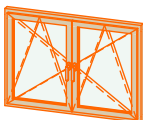68mm Leon 9,4x10,7 Windows and doors list							
Type-quality	Barcode	Wall Thickness	W x H Size	Orientation	Glazing	Quantity	3D Axonometry
Door - Premium	P19885-4	68	850×1 980	L	Full wood, no threshold (internal)	2	
Door - Premium	P19885-4	68	850×1 980	R	Full wood, no threshold (internal)	1	
Door - Premium	PP198160-3	68	1 600×1 980	R	100%, double glazed	2	
Window - Premium plus	P+P	68	500×1 980		Double glazed	1	
Window - Premium plus	P+P198150	68	1 500×1 980		Double glazed	2	
Window - Premium plus	P+P19885	68	850×1 980	L	Double glazed	1	
Window - Premium plus	P+P19885	68	850×1 980	R	Double glazed	1	
Window - Premium plus	P+P92130	68	1 300×920		Double glazed	2	

Thickness:	Project name:	Project ID:	Year:	Page:
68	Leon 9,4x10,7	S28489	2025	6