


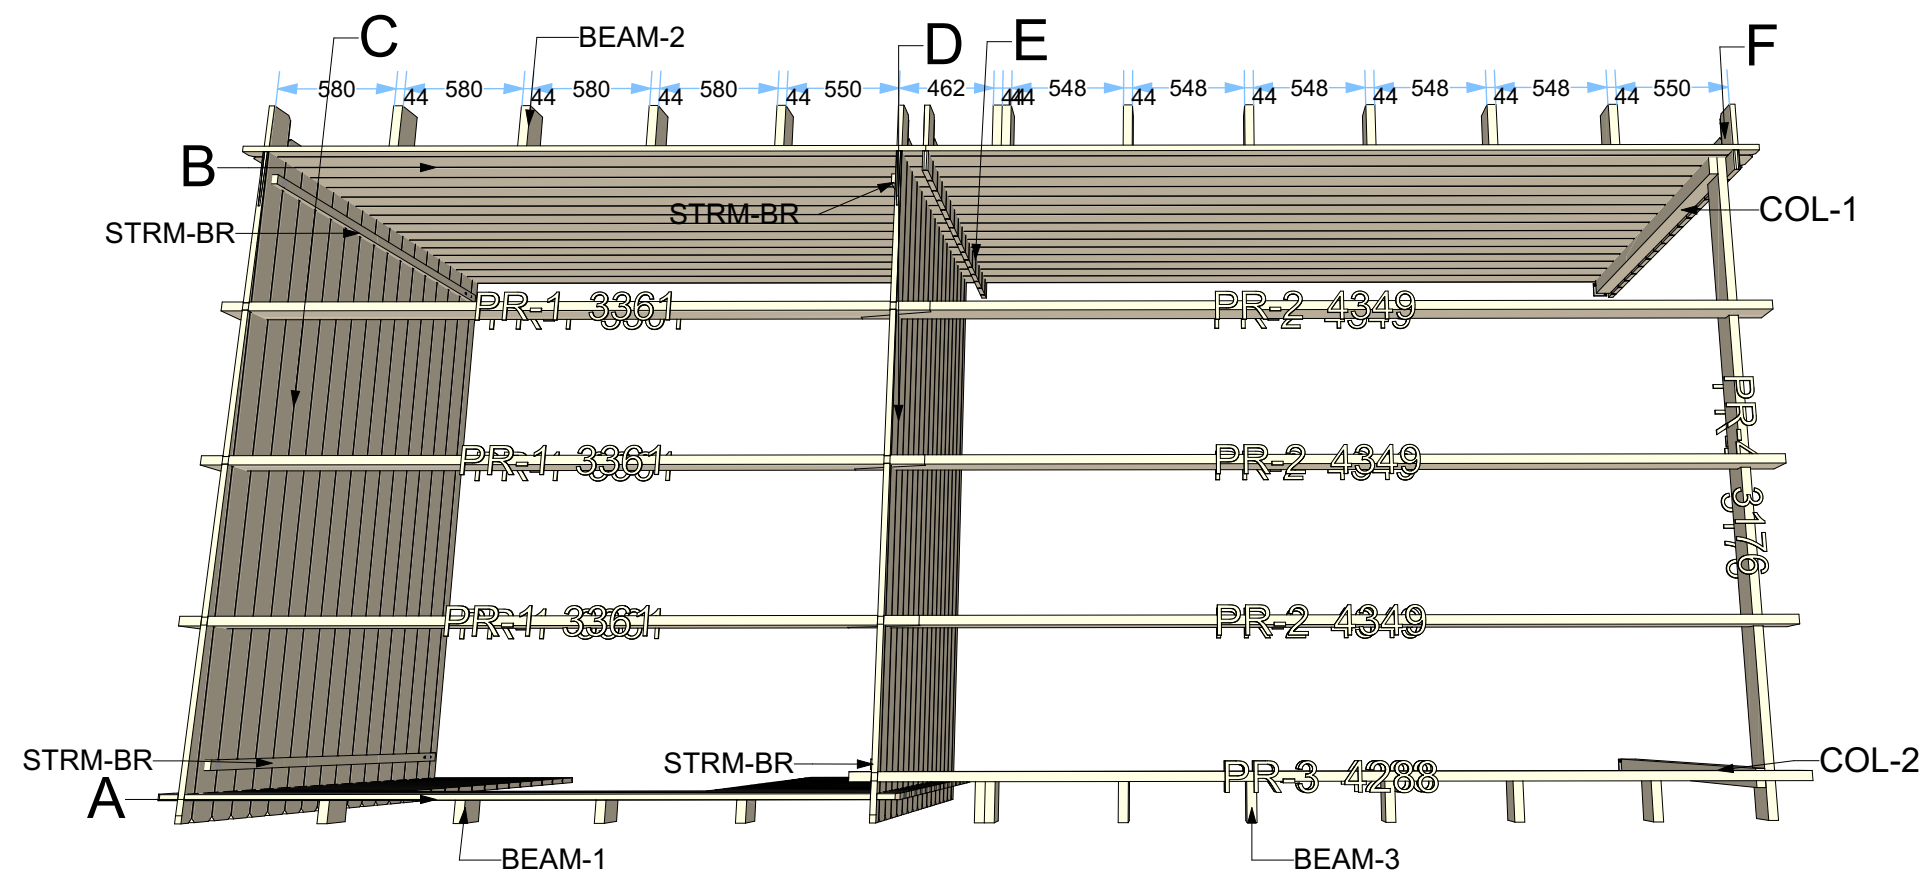

28 Rapture 3,3x7,36


Walls and purlins positions



Thickness:	Project name:	Project ID:	Year:	Page:
28	Rapture	3,3x7,36	2025	2


Floor bearers

1:50

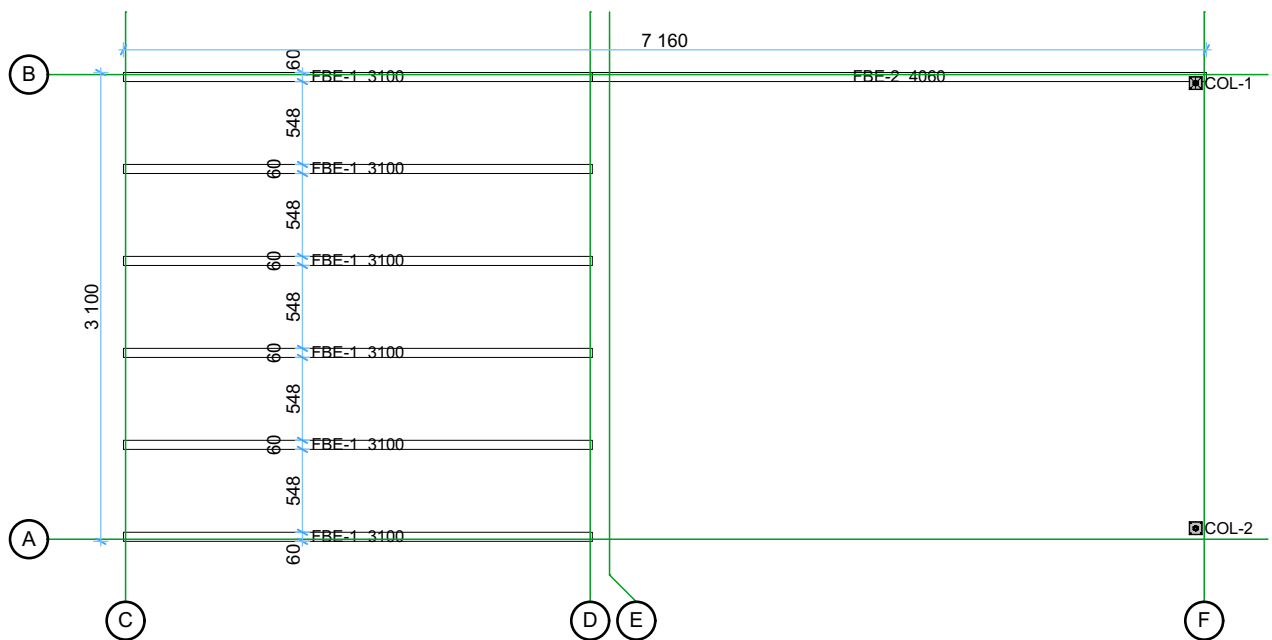

Floor boards


1:50

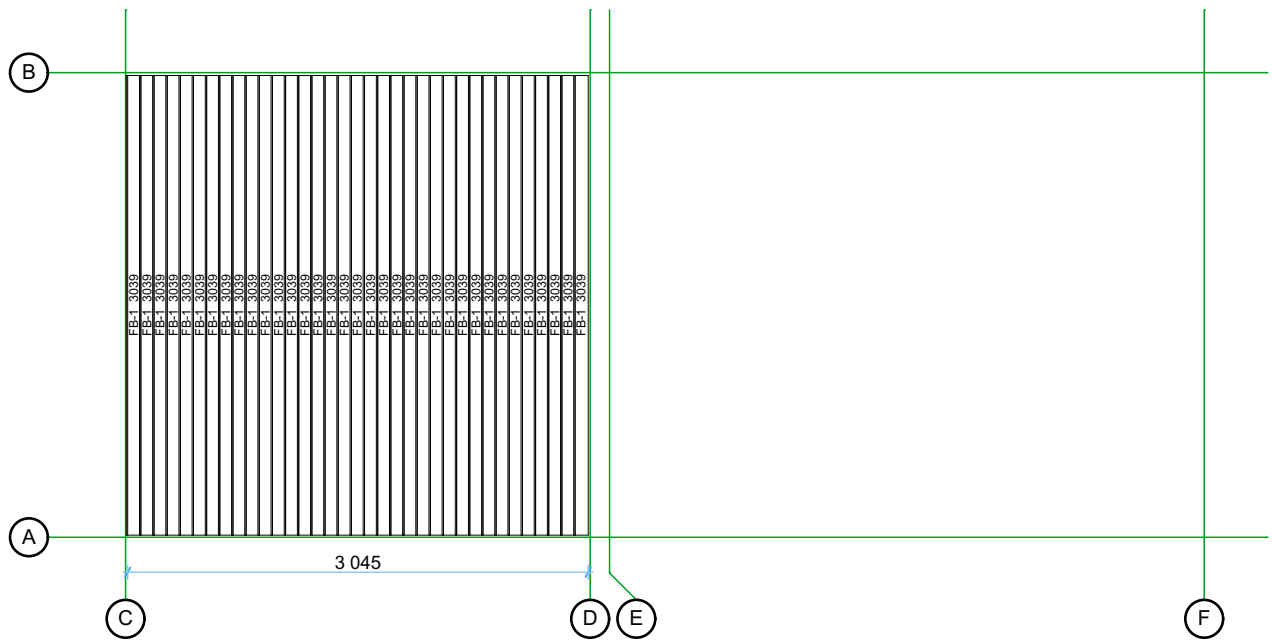

Thickness:	Project name:	Project ID:	Year:	Page:
28	Rapture	3,3x7,36	2025	3


Ground floor plan

1:50

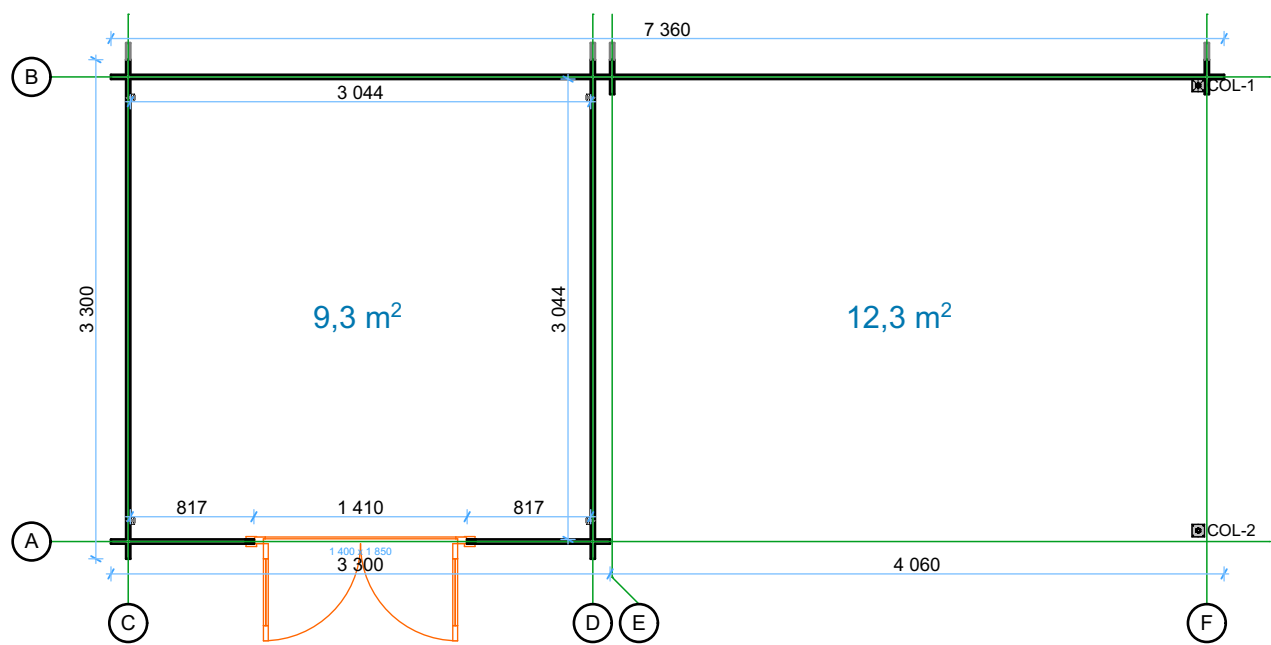


Roof boards

1:50

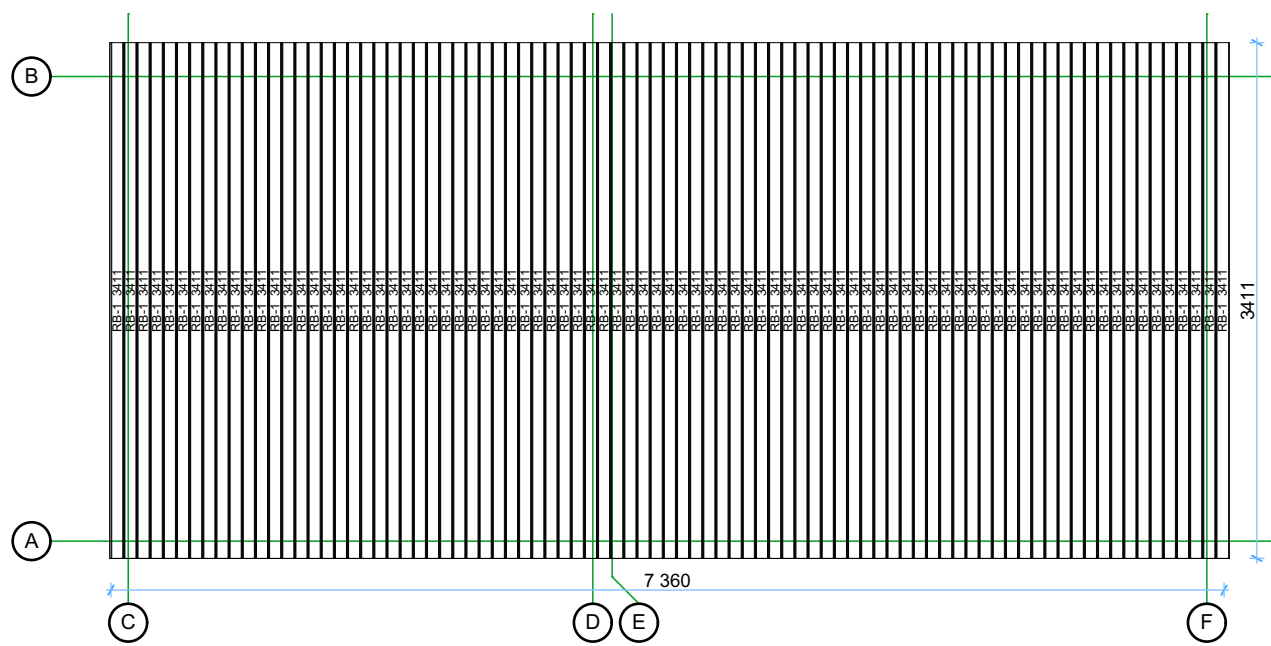


Thickness:	Project name:	Project ID:	Year:	Page:
28	Rapture	3,3x7,36	2025	4


Wall A 1:50

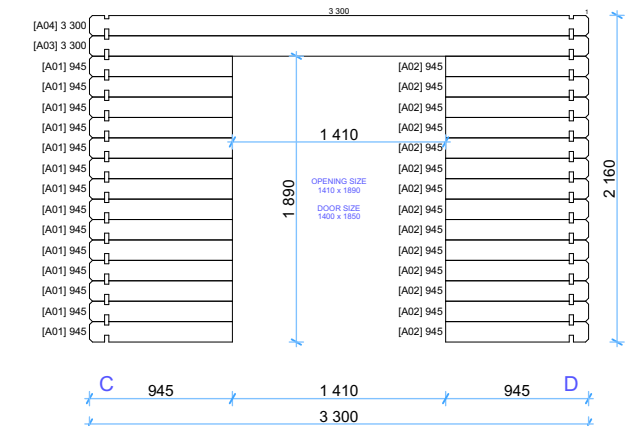


Wall B 1:50

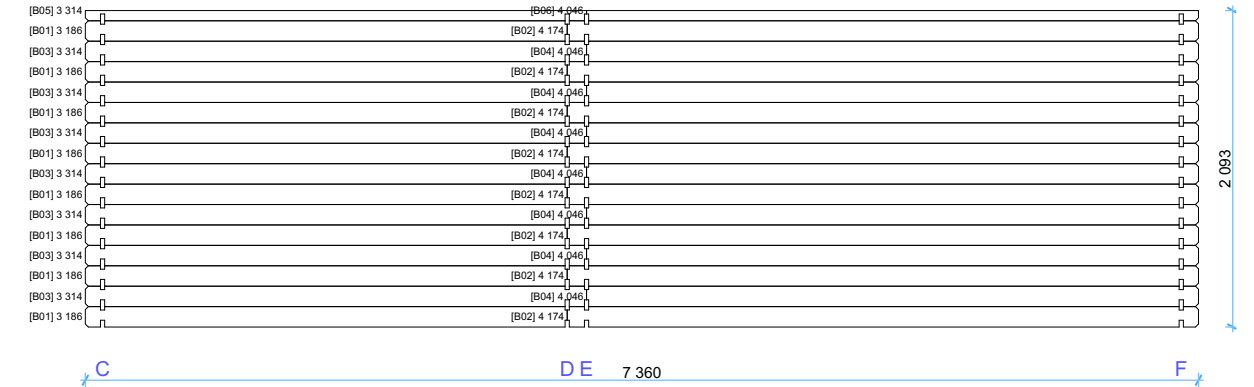


Wall C 1:50

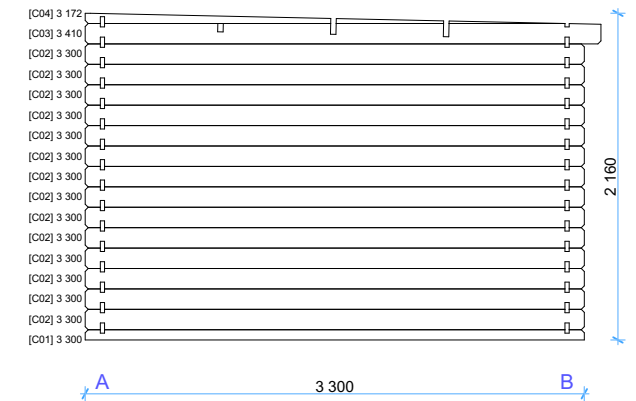


Wall D 1:50

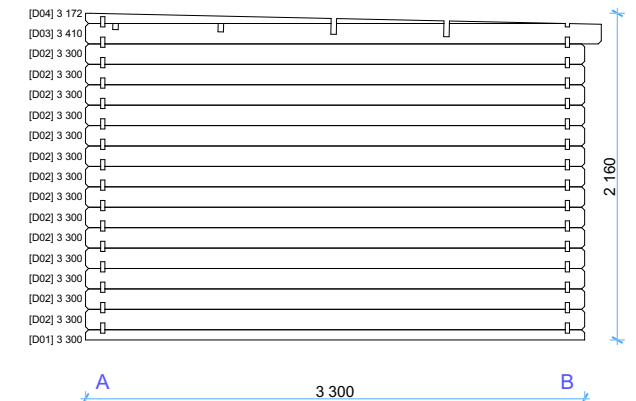


Wall E 1:50 Wall F 1:50

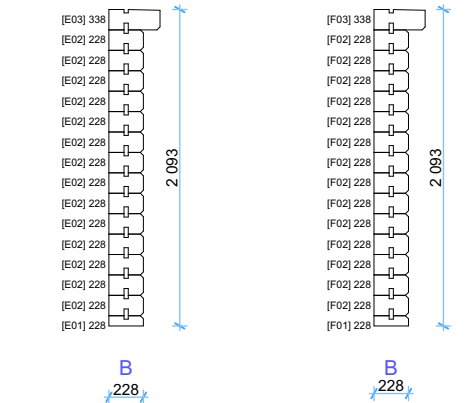

Wall F 1:50

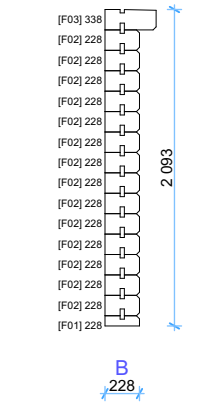

Thickness:	Project name:	Project ID:	Year:	Page:
28	Rapture	3,3x7,36	2025	5

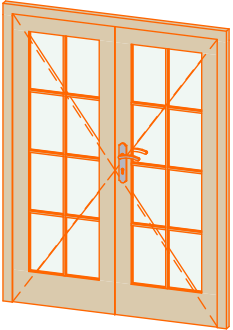Windows and doors list							
Barcode	Type-quality	Wall Thickness	W x H Size	Orientation	Glazing	Quantity	3D Axonometry
S185140-3	Door - Economy	28	1 400×1 850	R	100% glass, single safety (toughened) glazed	1	

Thickness:	Project name:	Project ID:	Year:	Page:
28	Rapture	3,3x7,36	2025	6