


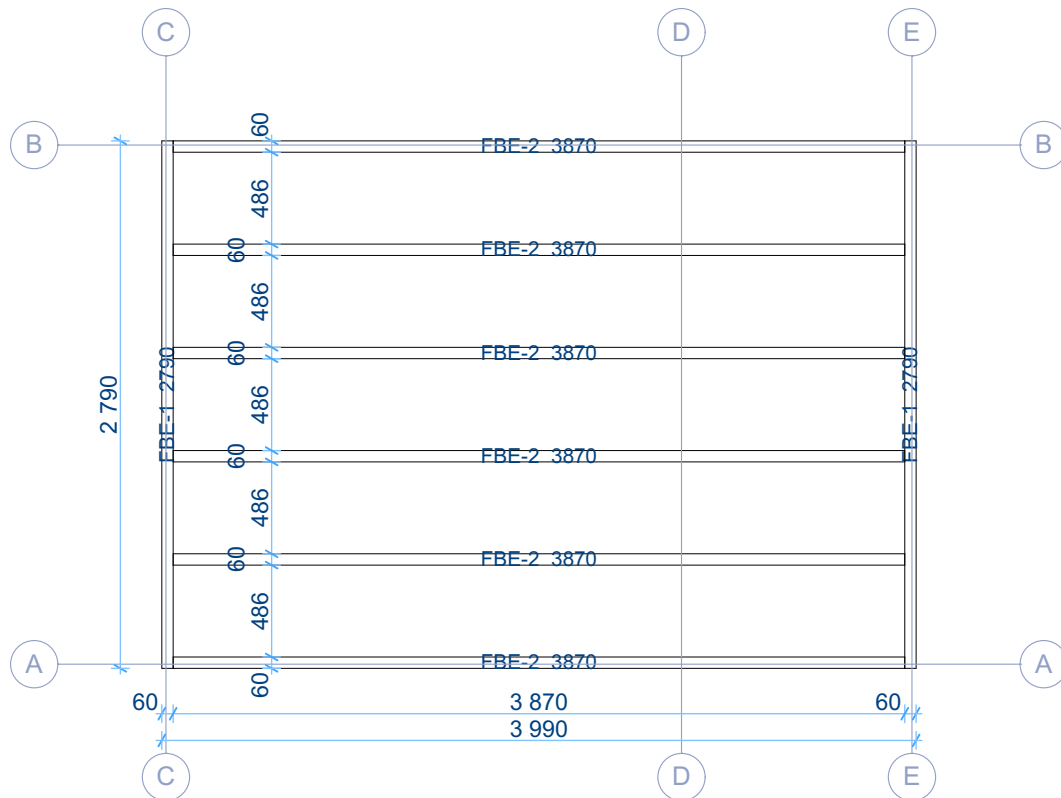

44 ELM 2,99x4,19 S31327


Floor bearers plan

1:40



Ground floor plan


1:40

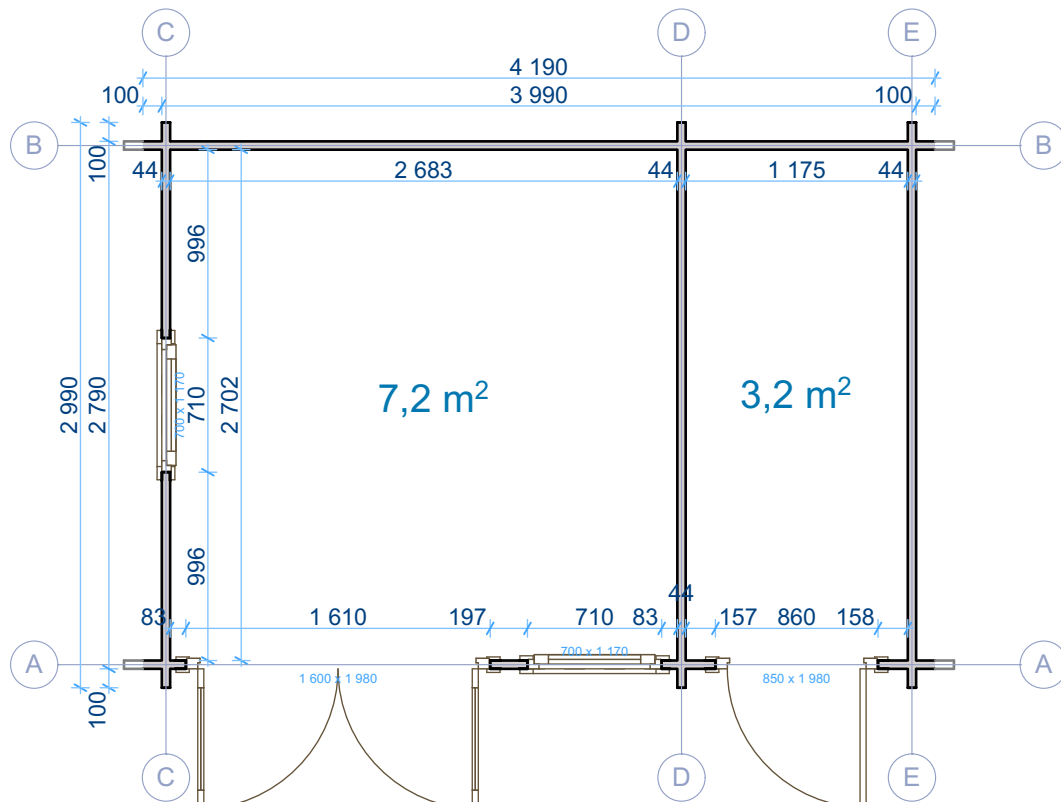

Thickness:	Project name:	Project ID:	Year:	Page:
44	ELM 2,99x4,19	S31327	2024	2


Floor boards plan

1:40

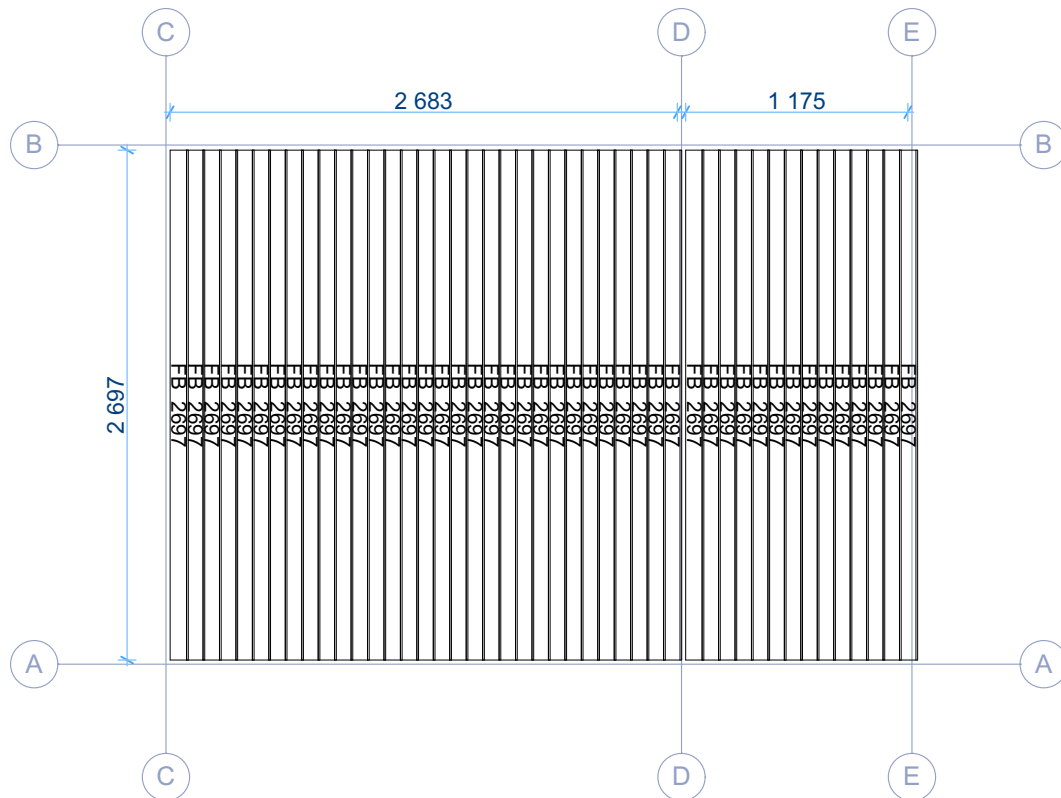


Roof boards plan

1:40

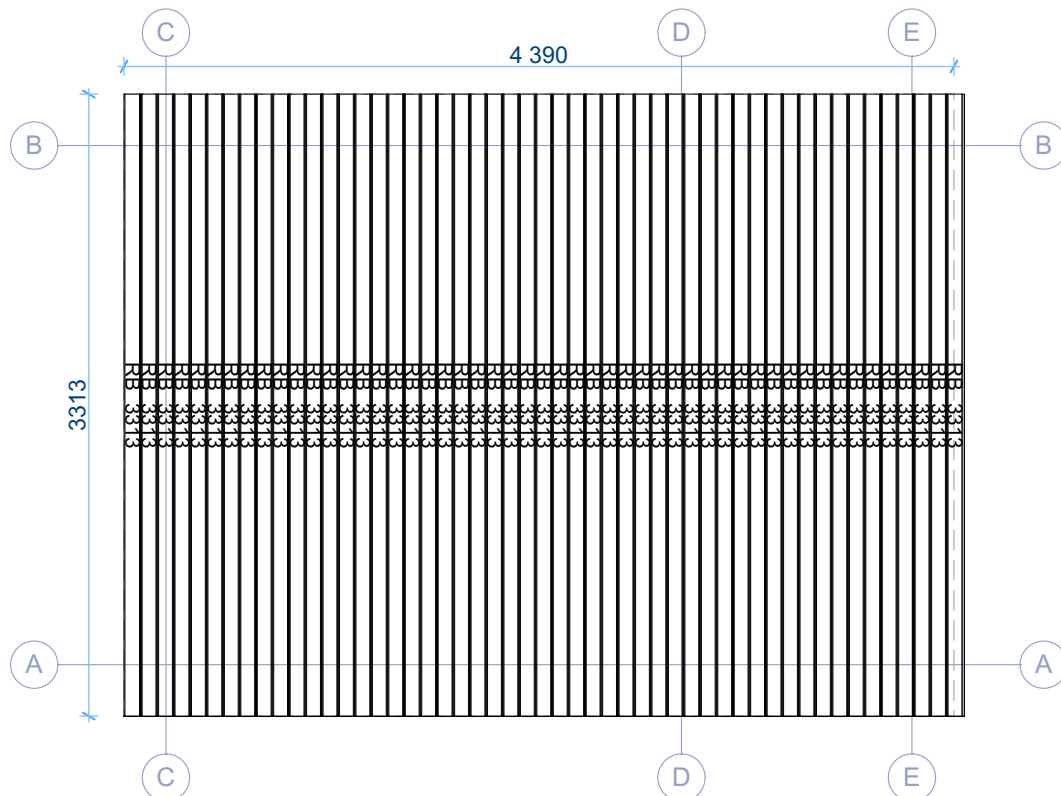

Thickness:	Project name:	Project ID:	Year:	Page:
44	ELM 2,99x4,19	S31327	2024	3


Walls and purlins positions

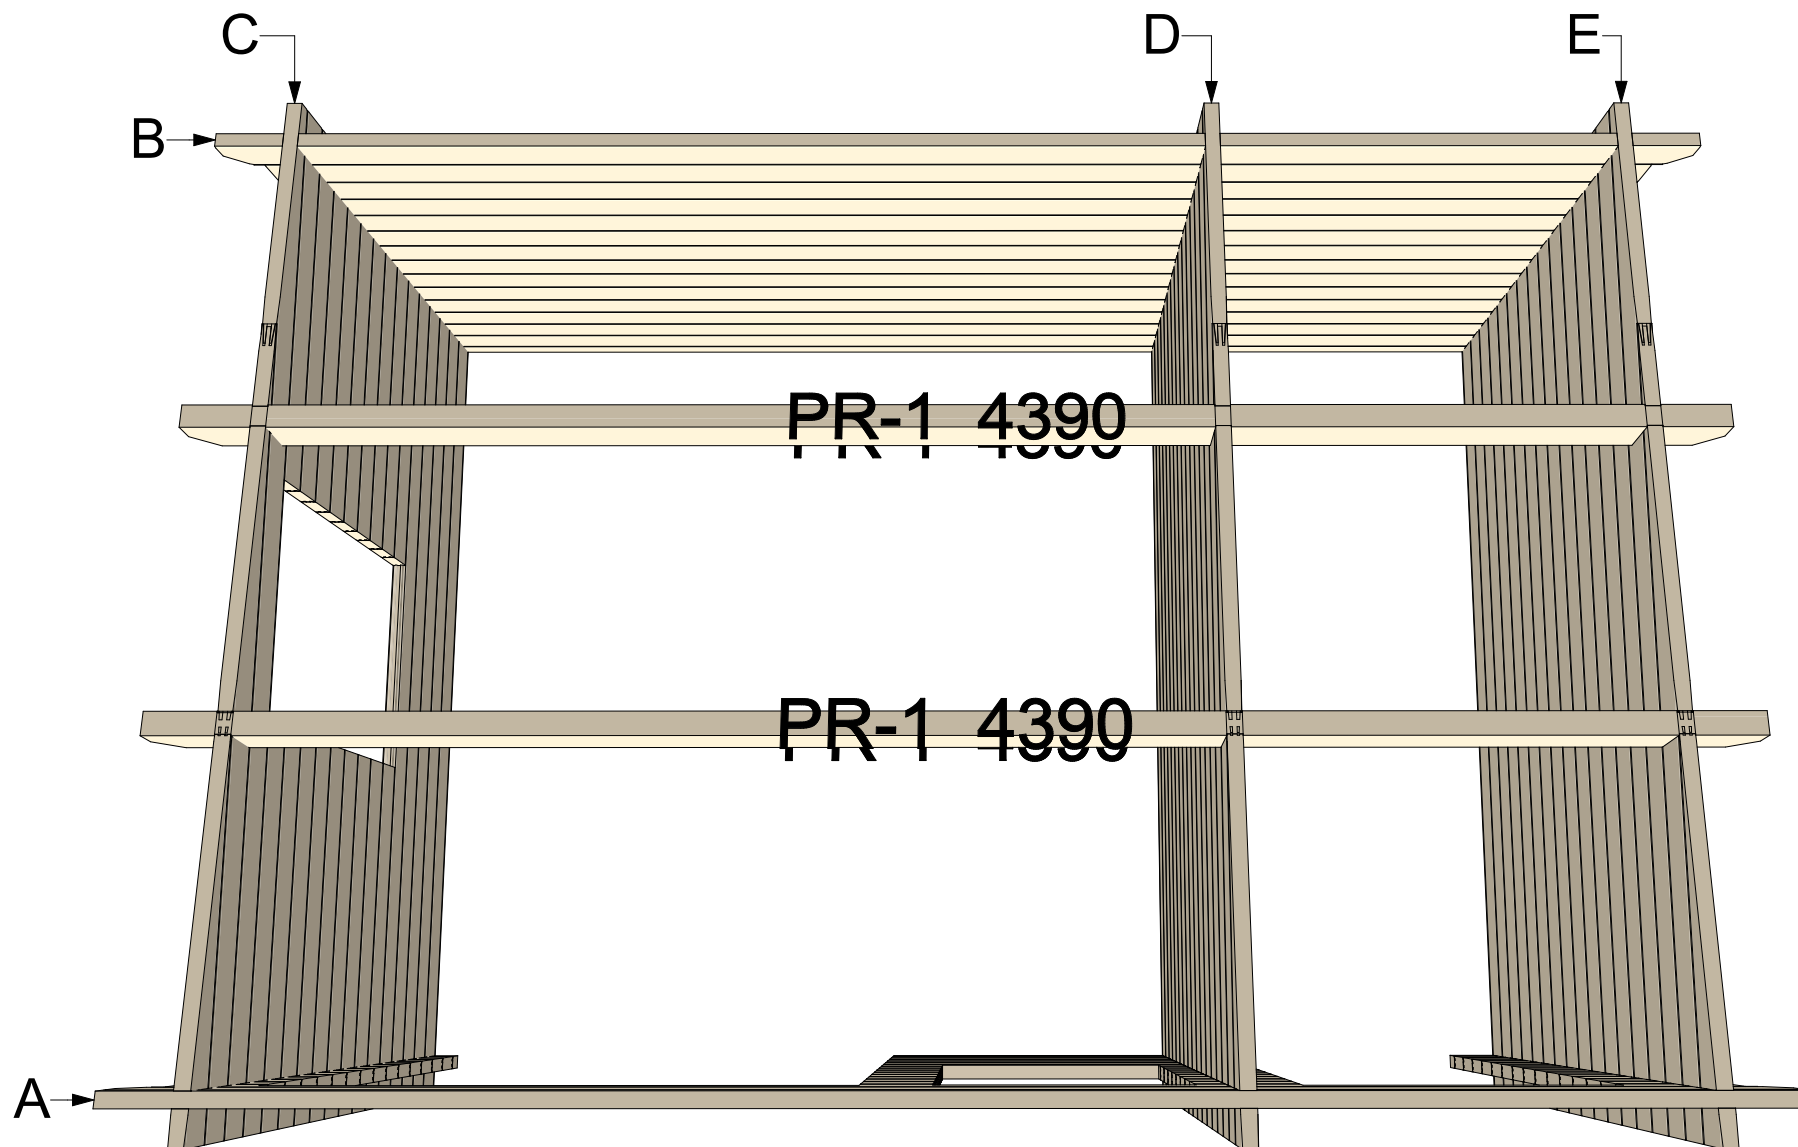

Thickness:	Project name:	Project ID:	Year:	Page:
44	ELM 2,99x4,19	S31327	2024	4


Wall A

1:40

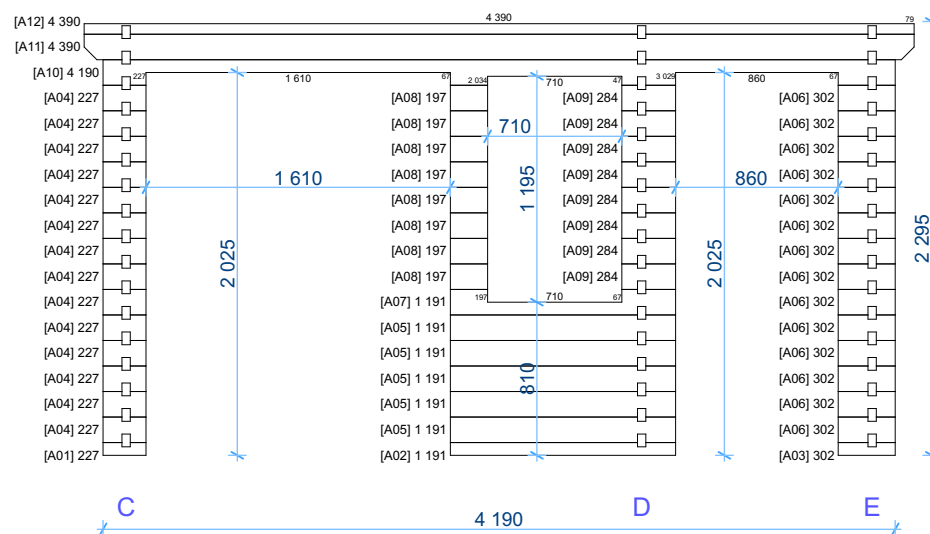



Wall B

1:40

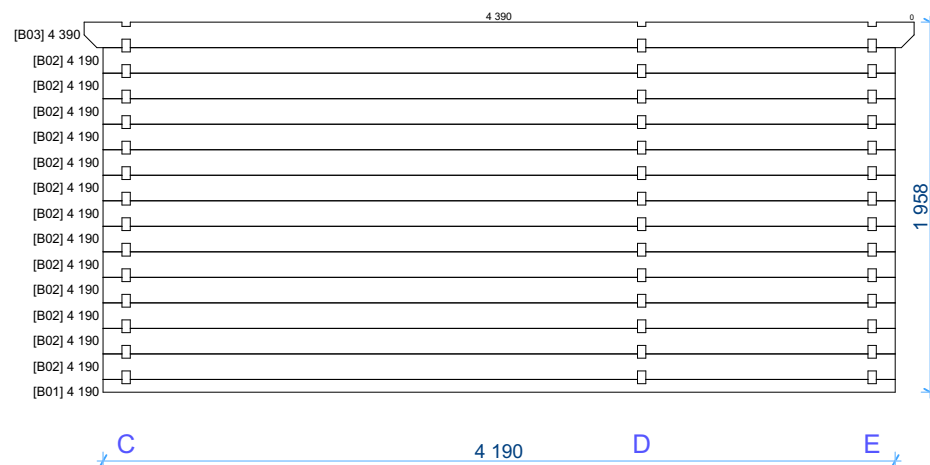

Thickness:	Project name:	Project ID:	Year:	Page:
44	ELM 2,99x4,19	S31327	2024	5

Thickness:	Project name:	Project ID:	Year:	Page:
44	ELM 2,99x4,19	S31327	2024	6

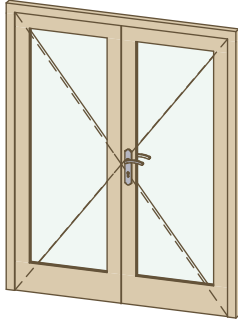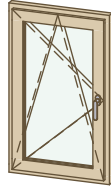44mm ELM 2,99x4,19 S31327 Windows and doors list							
Type-quality	Barcode	Wall Thickness	W x H Size	Orientation	Glazing	Quantity	3D Axonometry
Door - Premium	P19885-1	44	850×1 980	R	Full wood	1	
Door - Premium	PG198160-3	44	1 600×1 980	R	100%, double glazed, safety (toughened) glass	1	
Window - Premium Plus	P+G11770	44	700×1 170	L	Double glazed, safety (toughened) glass	2	

Thickness:	Project name:	Project ID:	Year:	Page:
44	ELM 2,99x4,19	S31327	2024	7