


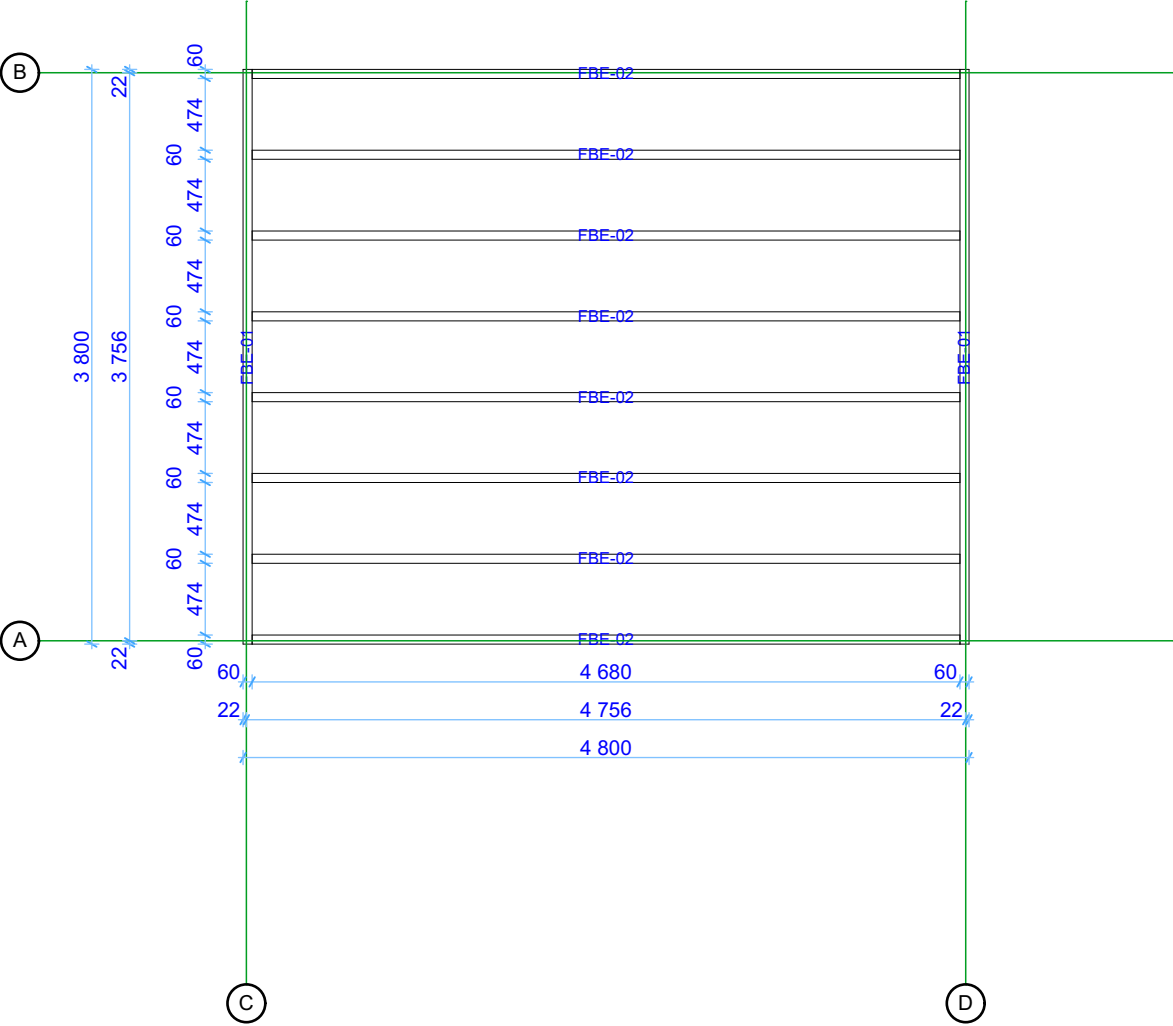

44 Isley 5x4


Floor bearers

1:50



Thickness	Project name	Project ID	Date	Page
44	Isley 5x4	-	2024	2


1:50

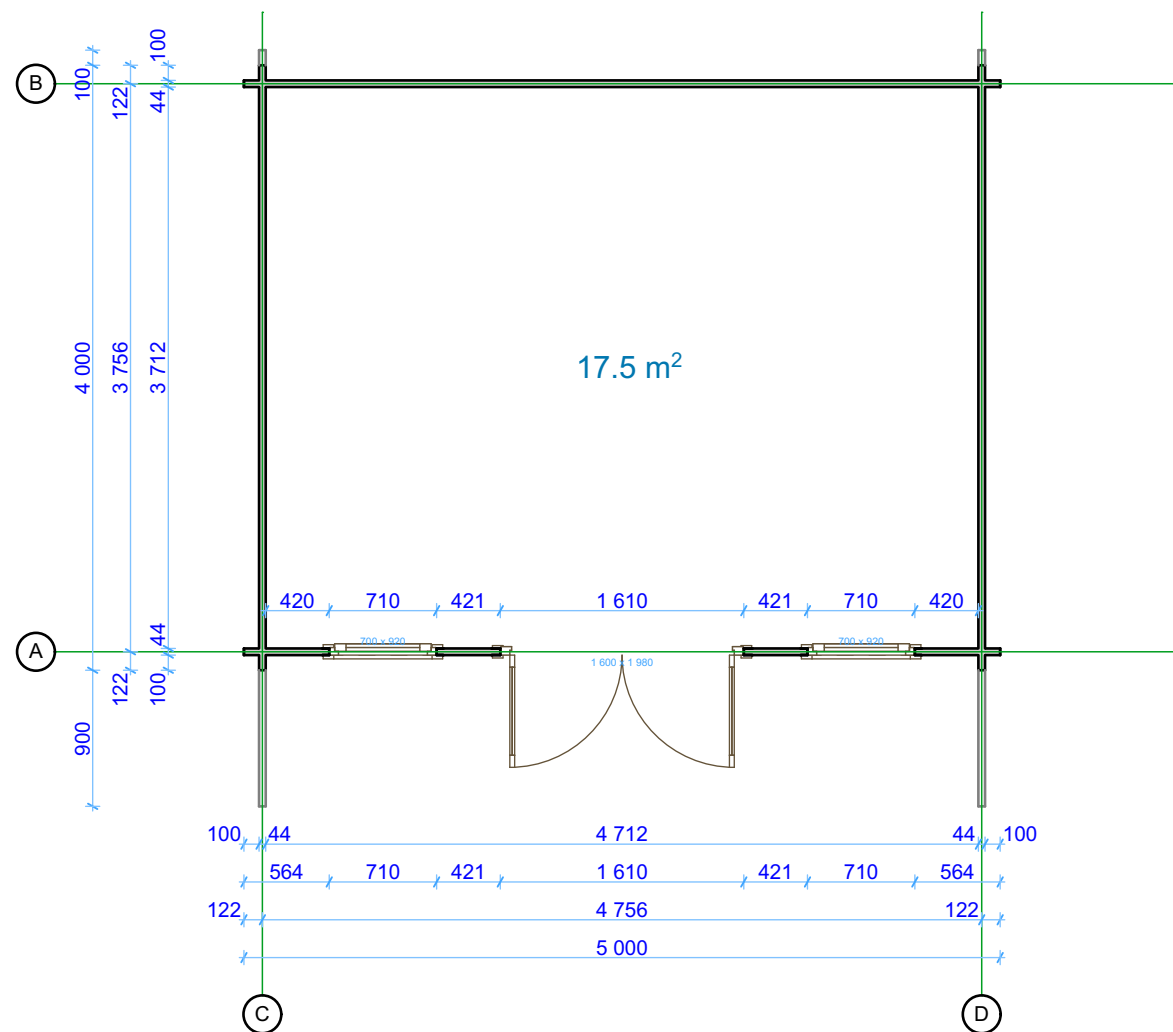


Thickness	Project name	Project ID	Date	Page
44	Isley 5x4	-	2024	3

Floor board plan

1:50

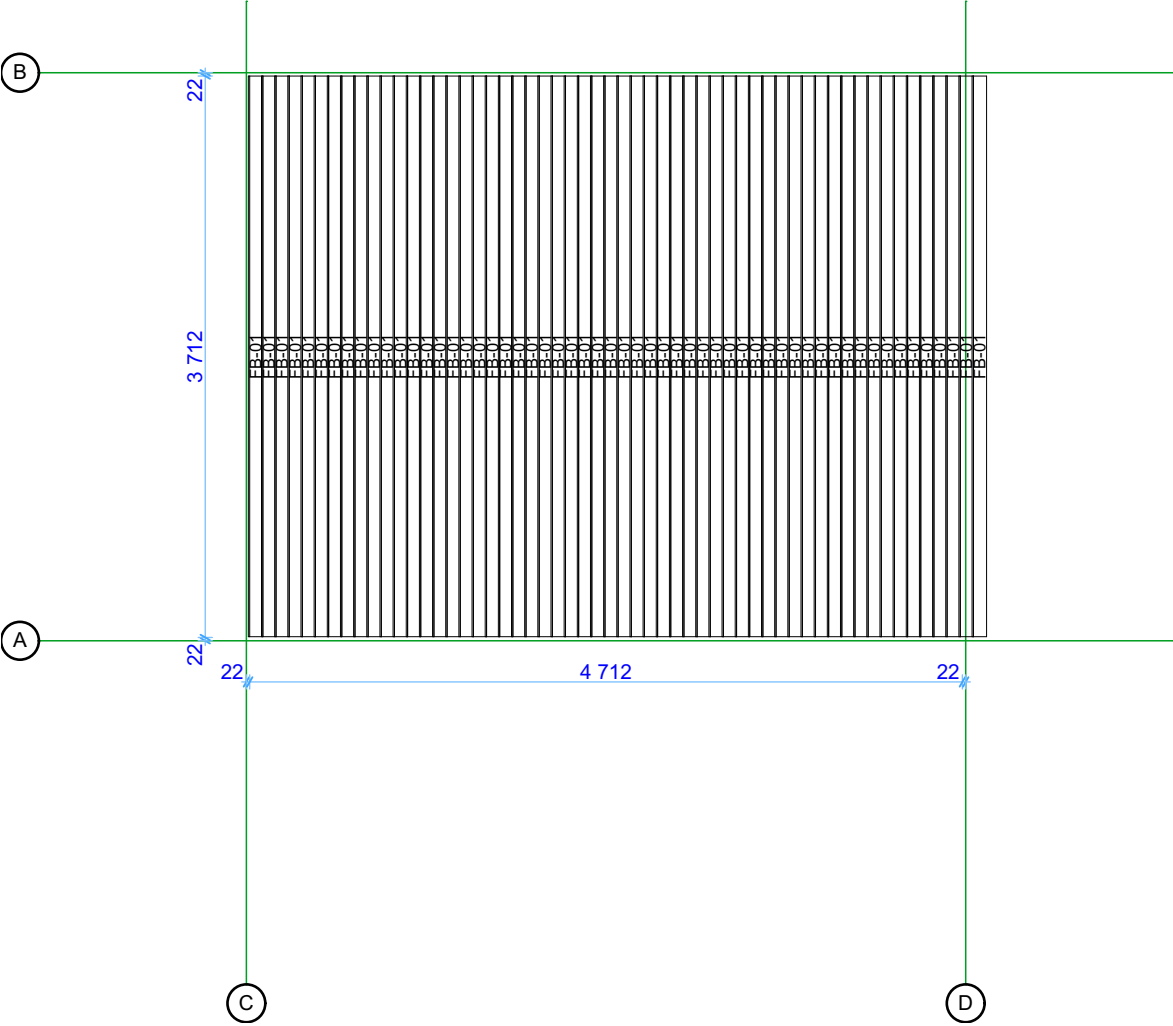


Thickness	Project name	Project ID	Date	Page
44	Isley 5x4	-	2024	4

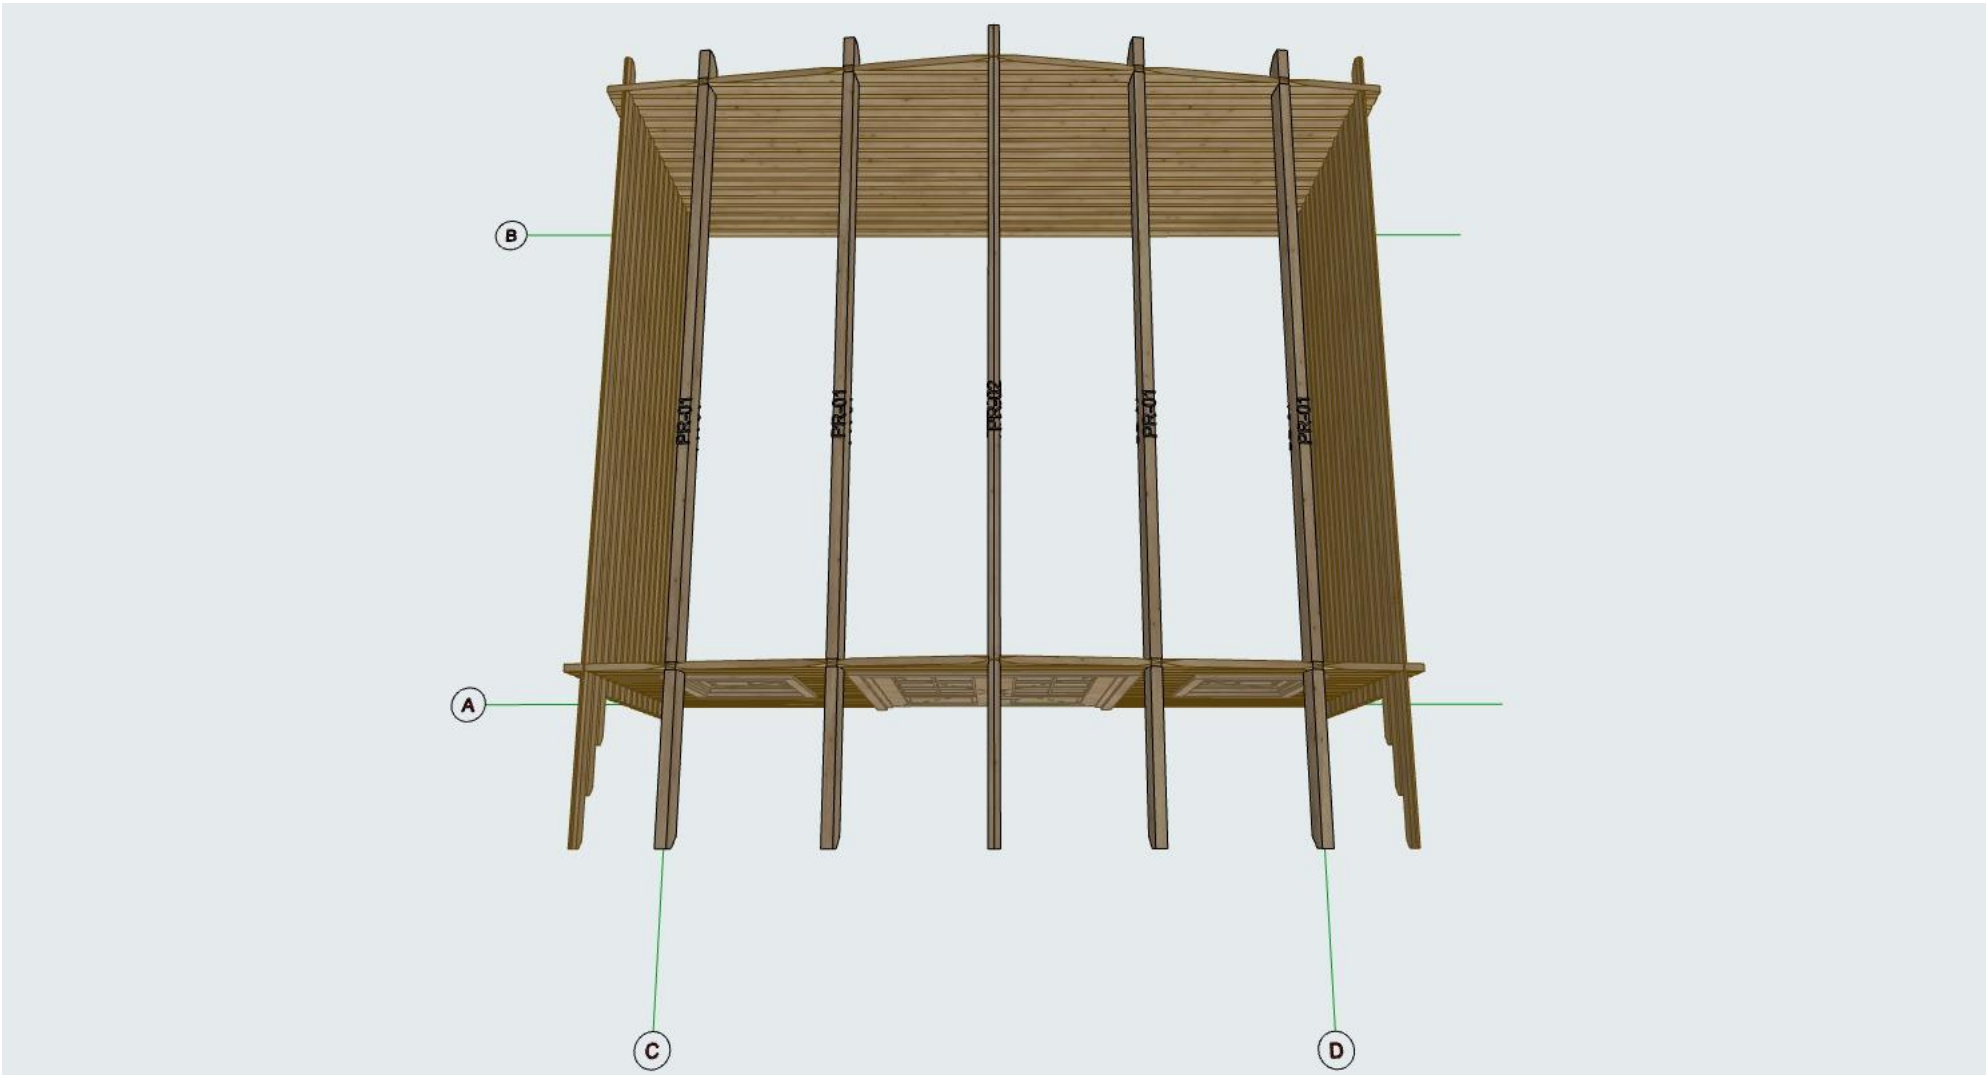

Thickness	Project name	Project ID	Date	Page
44	Isley 5x4	-	2024	5

Roof board plan



1:50

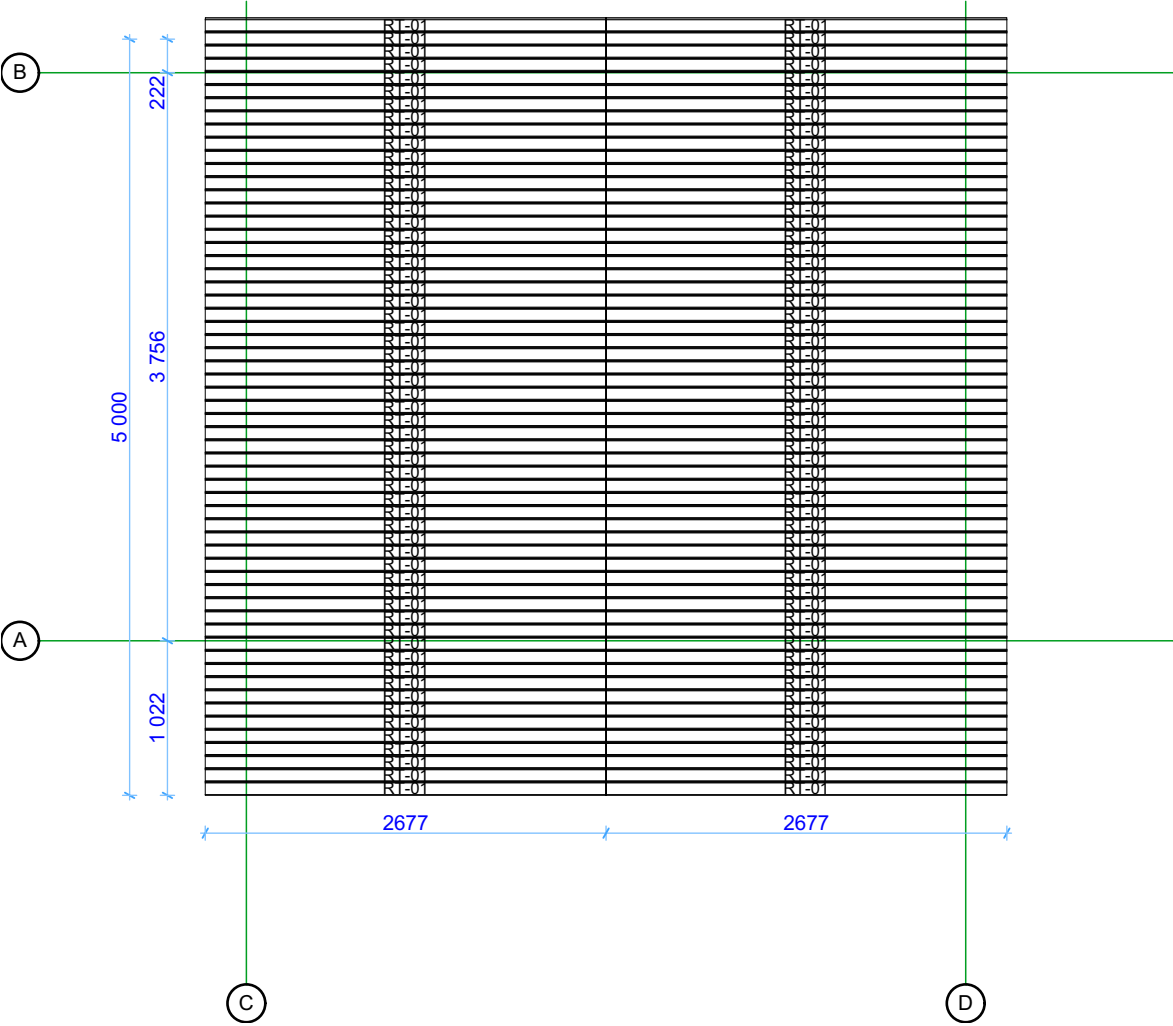

Thickness	Project name	Project ID	Date	Page
44	Isley 5x4	-	2024	6



Wall A

1:50

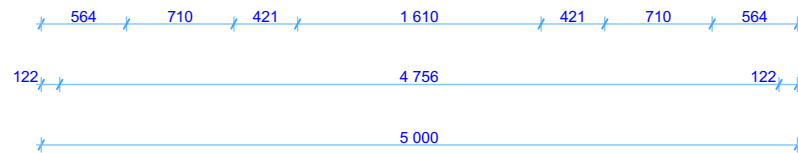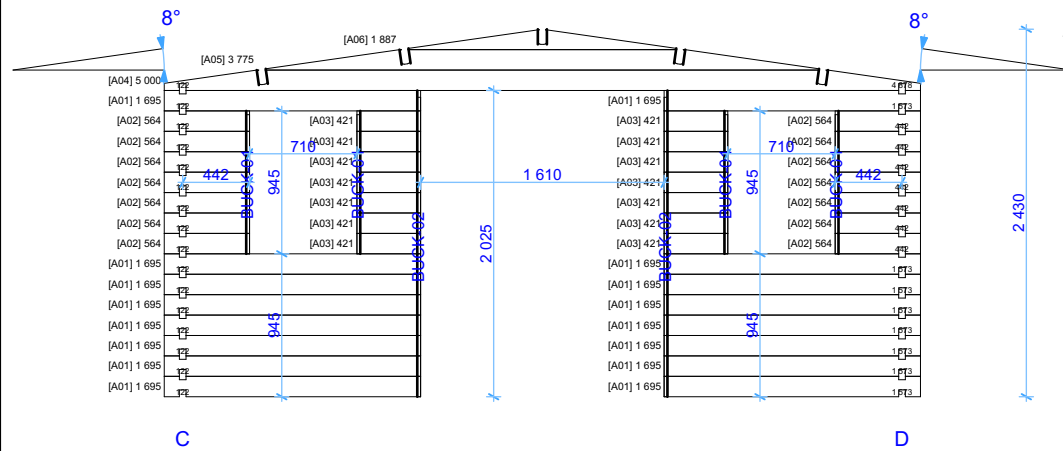

Wall C


1:50

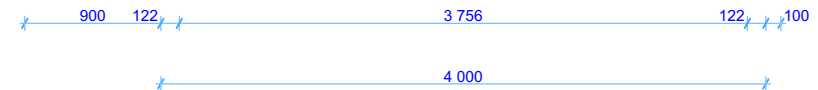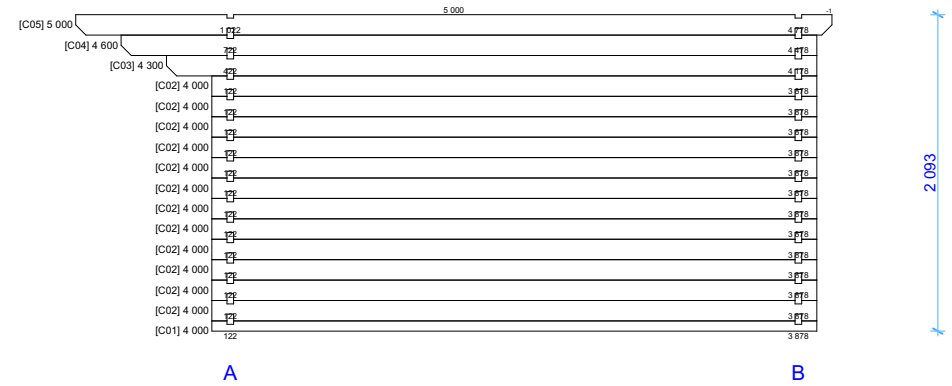

Thickness	Project name	Project ID	Date	Page
44	Isley 5x4	-	2024	7


Wall B

1:50

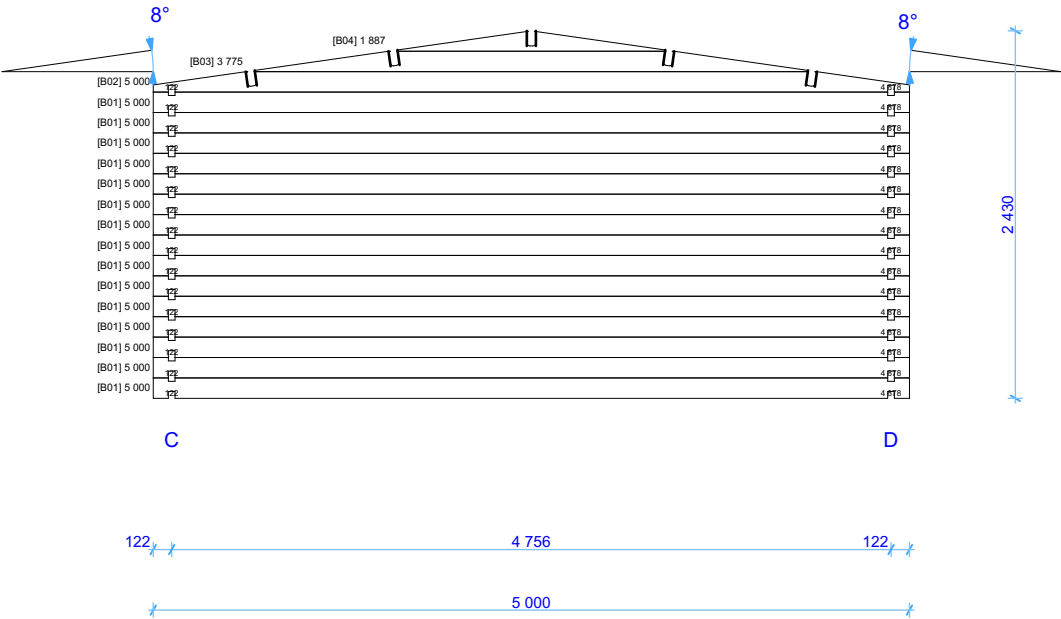


Wall D

1:50

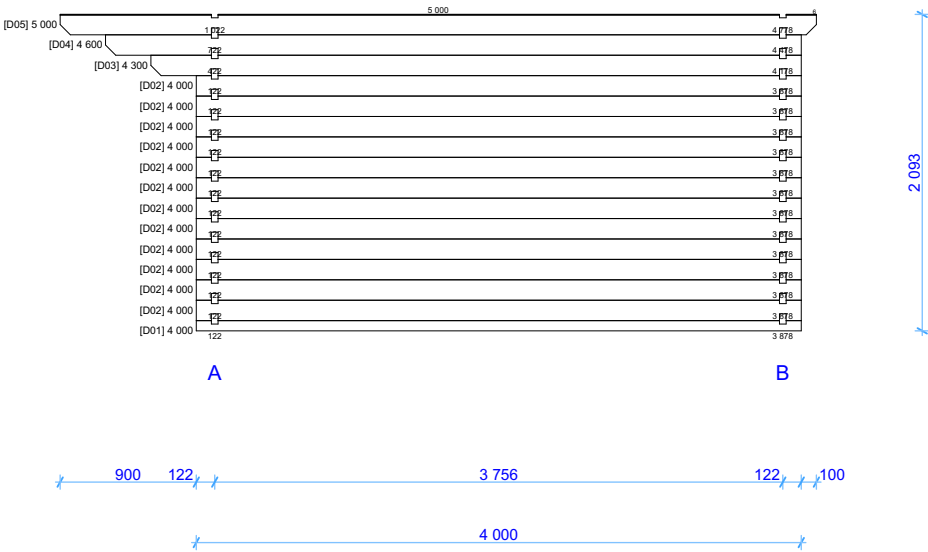

Thickness	Project name	Project ID	Date	Page
44	Isley 5x4	-	2024	8

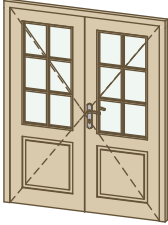Windows and doors list							
Type-quality	Barcode	Wall Thickness	W x H Size	Orientation	Glazing	Quantity	3D Axonometry
Door - Premium	PG198160-2/CROSSP198160-2	44	1 600×1 980	R	50% glass, double glazed, safety (toughened) glass, including glazing bars	1	
Window - Premium plus	P+G9270/CR OSS9270P+	44	700×920	L	Double glazed, safety (toughened) glass, including glazing bars	1	
Window - Premium plus	P+G9270/CR OSS9270P+	44	700×920	R	Double glazed, safety (toughened) glass, including glazing bars	1	

Thickness	Project name	Project ID	Date	Page
44	Isley 5x4	-	2024	9