


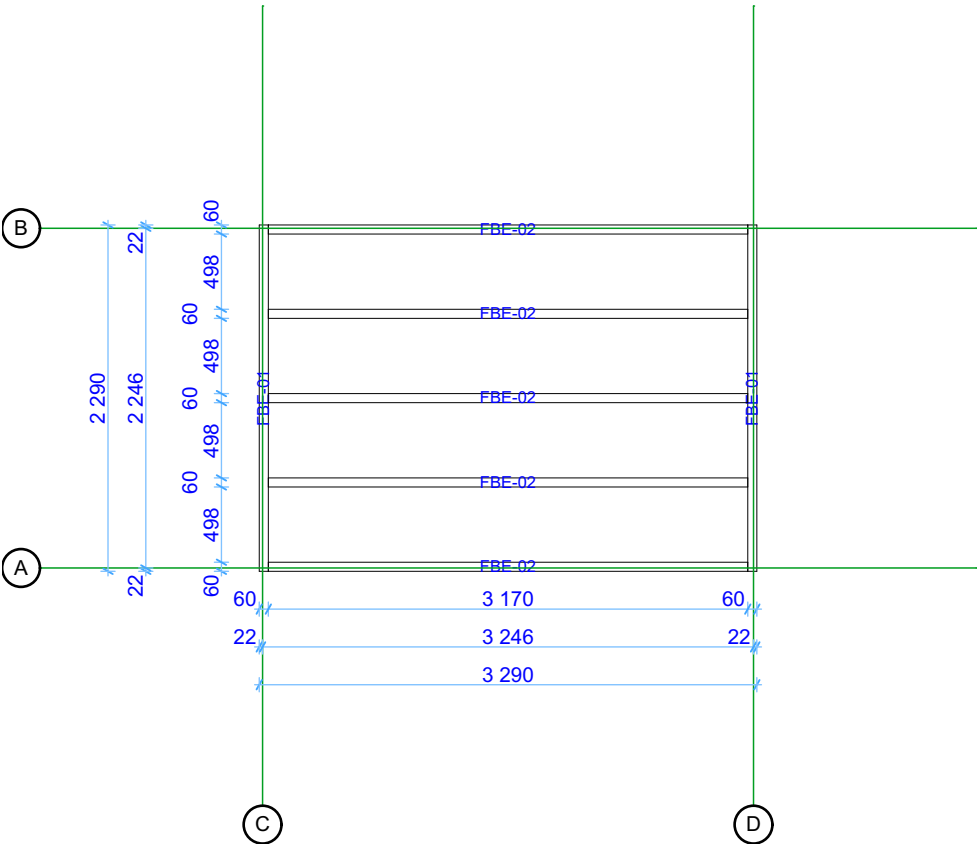

44 Talon 3,5x2,5

Floor bearers


1:50



Thickness	Project name	Project ID	Date	Page
44	Talon 3,5x2,5	-	2024	2

Ground floor plan


1:50

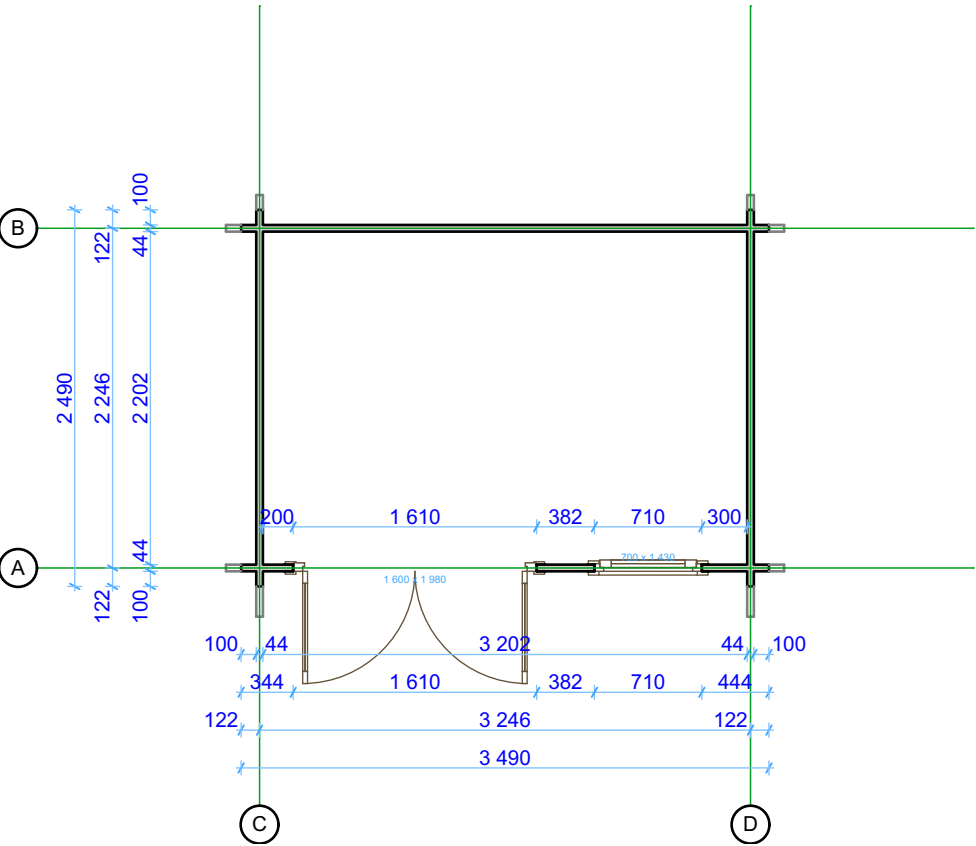

Thickness	Project name	Project ID	Date	Page
44	Talon 3,5x2,5	-	2024	3


Floor board plan

1:50

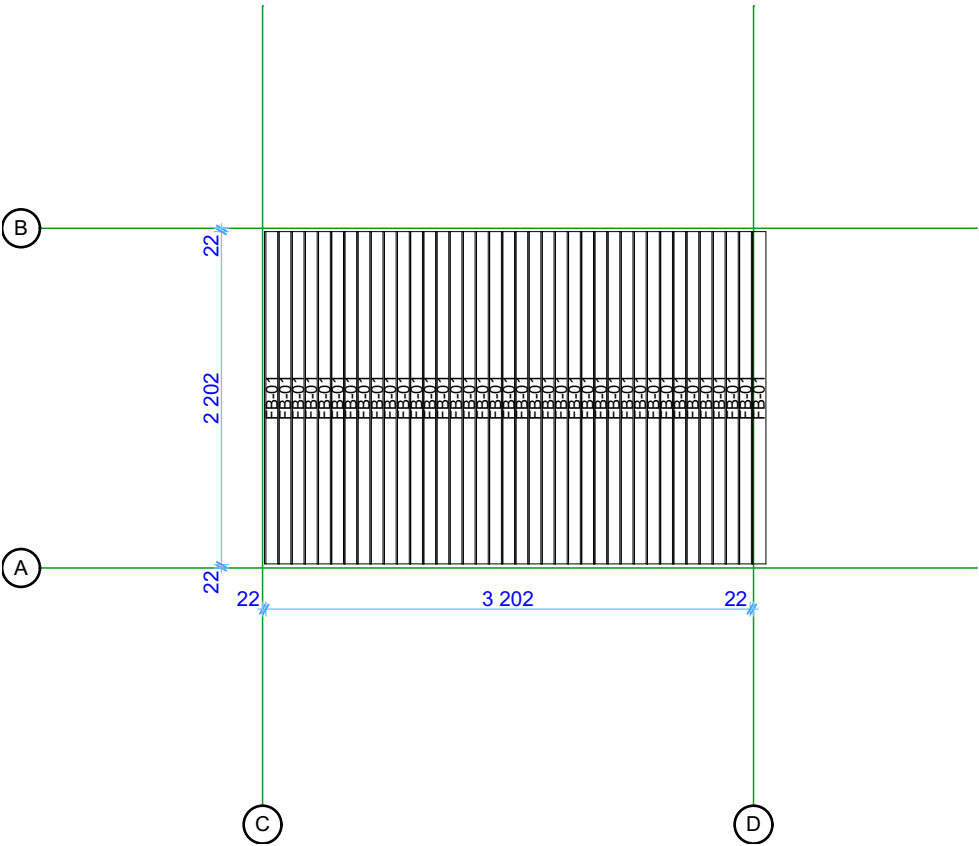

Thickness	Project name	Project ID	Date	Page
44	Talon 3,5x2,5	-	2024	4


Walls and purlins positions

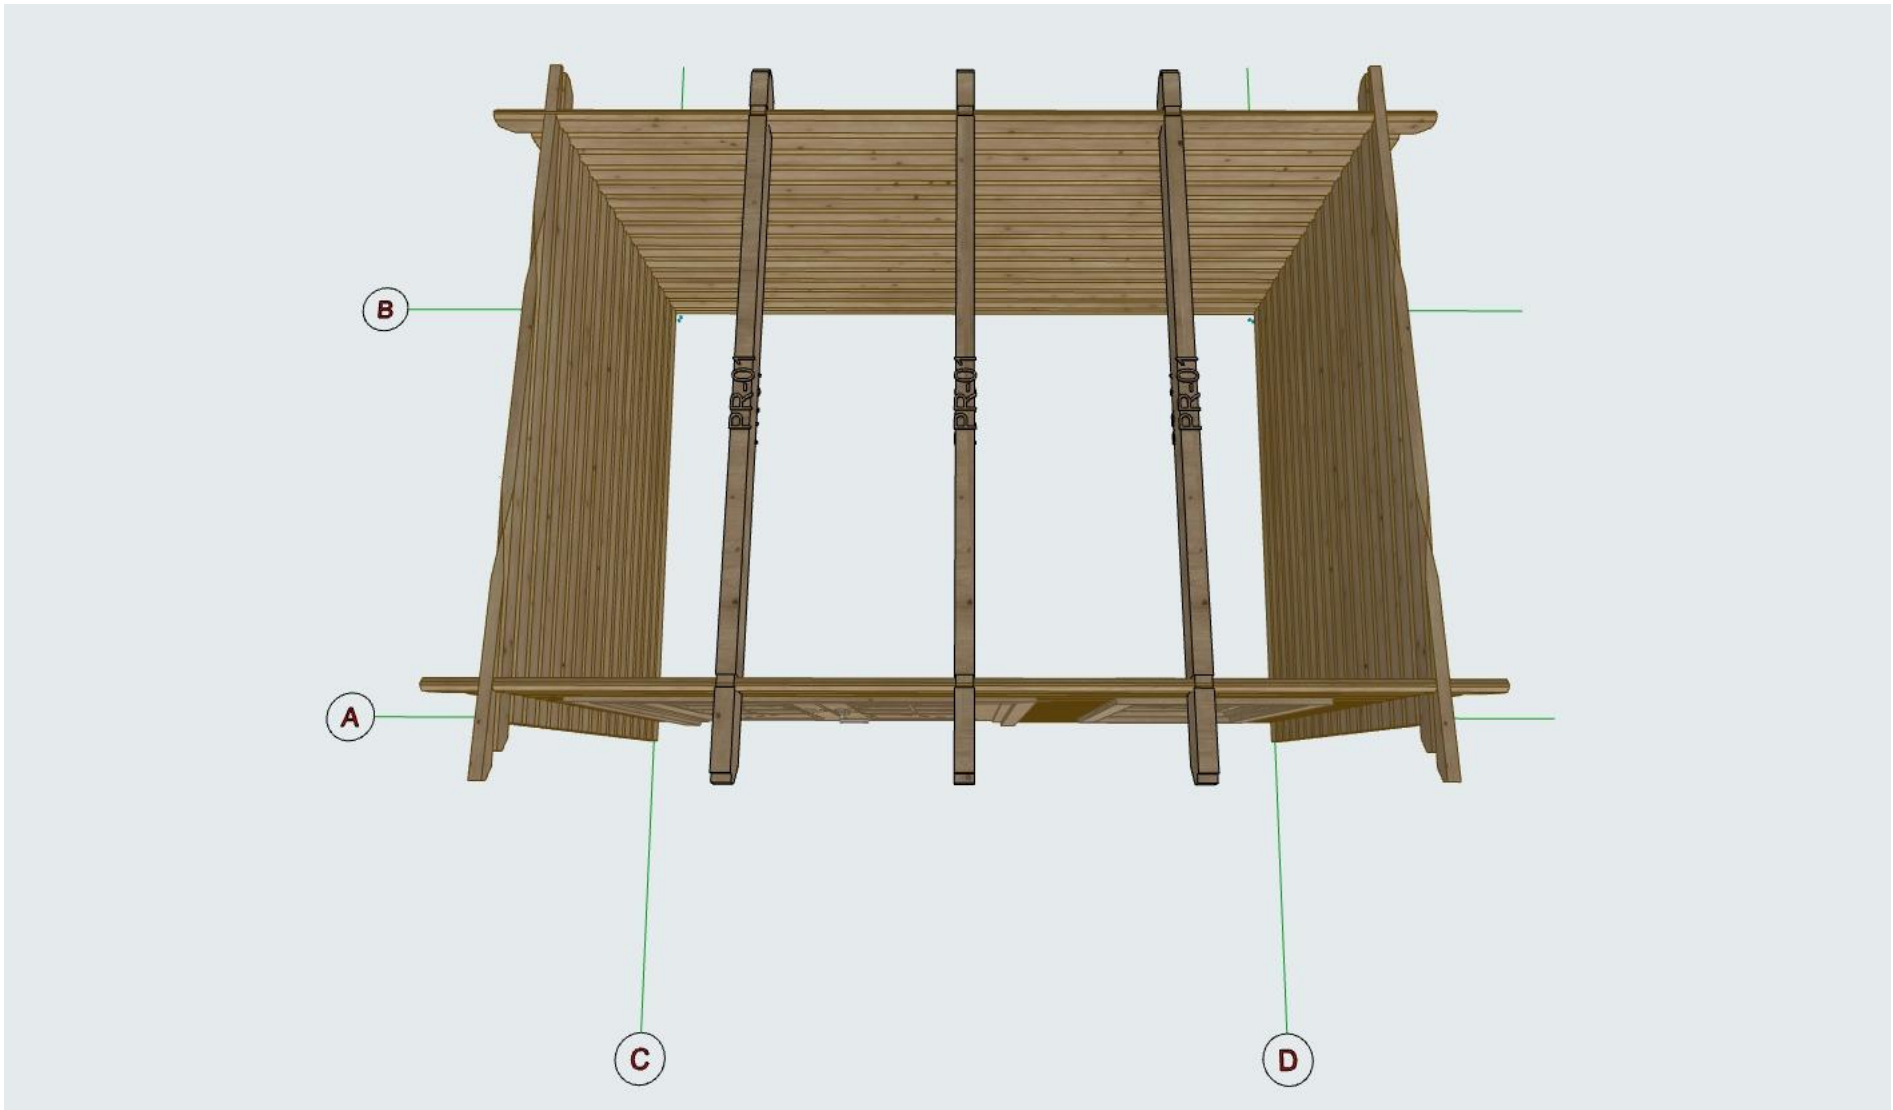

Thickness	Project name	Project ID	Date	Page
44	Talon 3,5x2,5	-	2024	5

Roof board plan



1:50

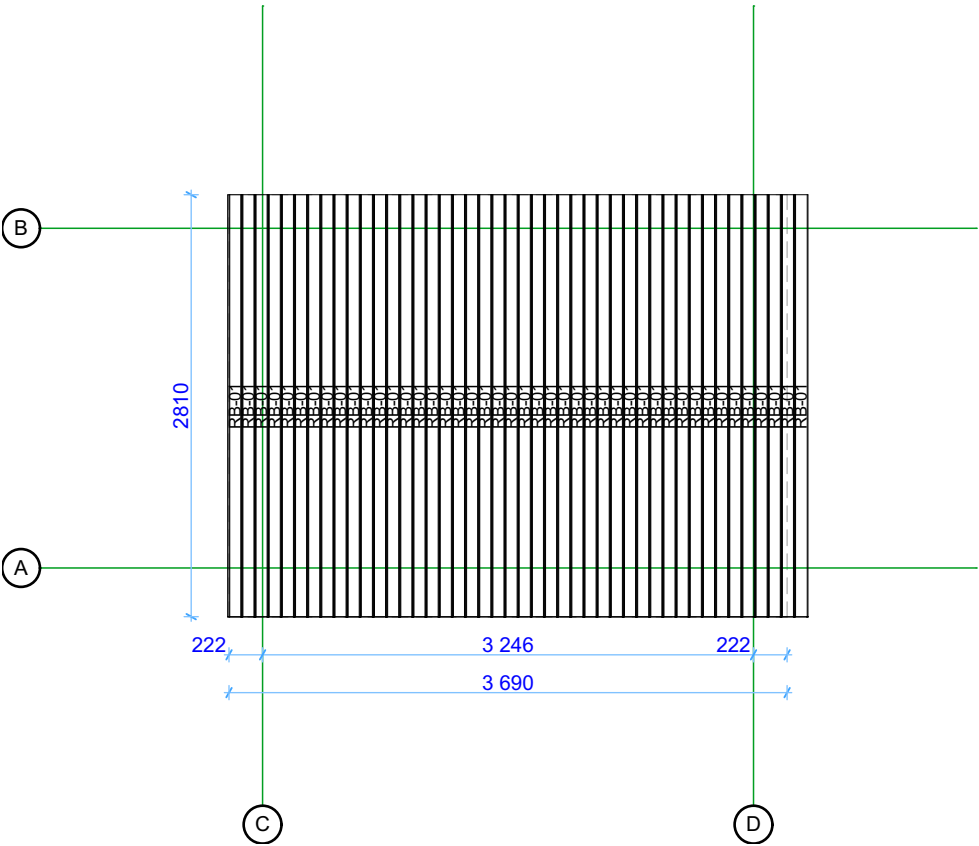

Thickness	Project name	Project ID	Date	Page
44	Talon 3,5x2,5	-	2024	6



Wall A

1:50

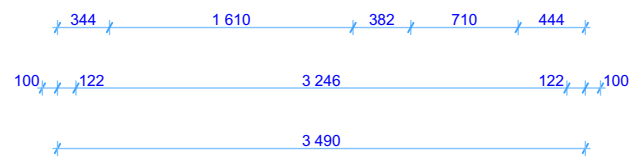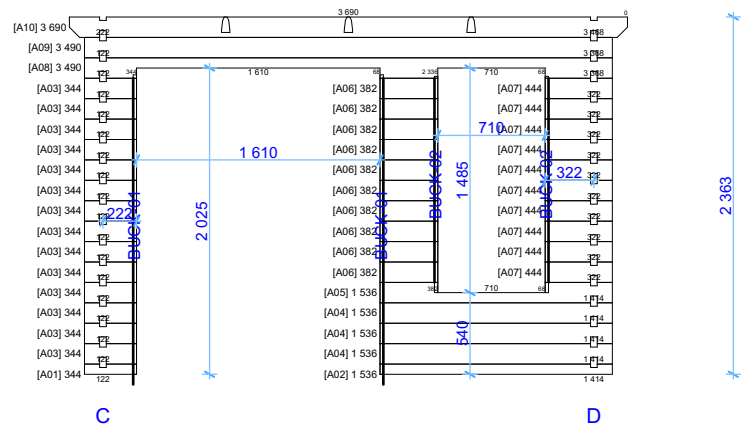

Wall B


1:50

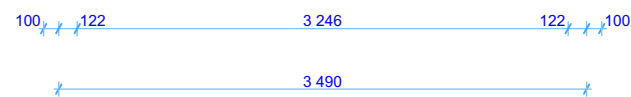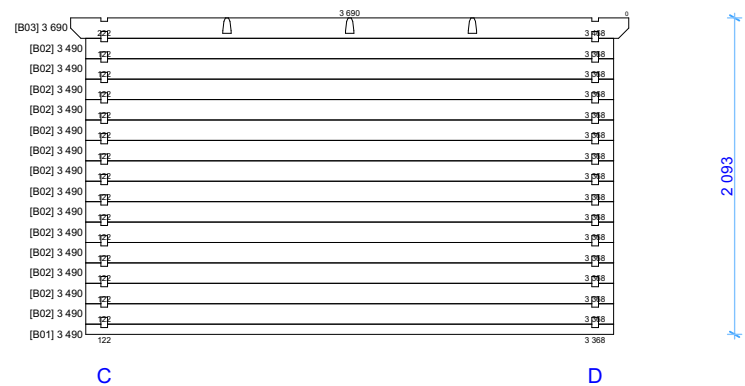

Thickness	Project name	Project ID	Date	Page
44	Talon 3,5x2,5	-	2024	7


Wall C

1:50

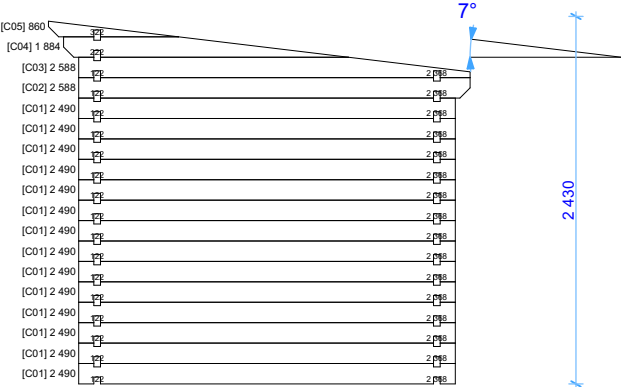


A

B

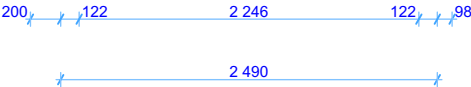


Wall D

1:50


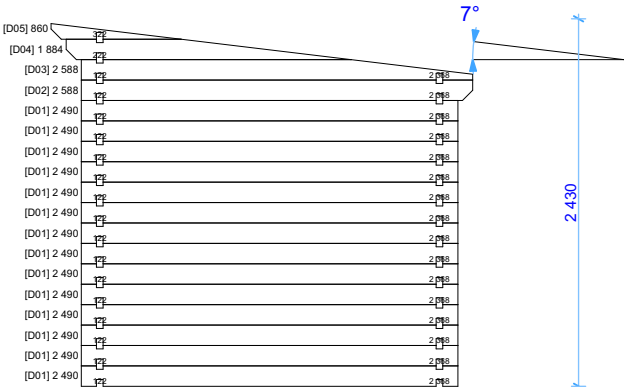


A

B

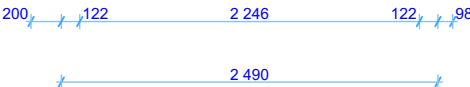

Thickness	Project name	Project ID	Date	Page
44	Talon 3,5x2,5	-	2024	8

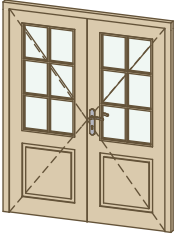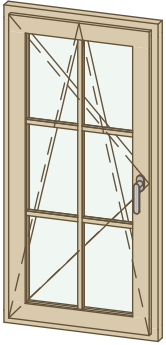Windows and doors list							
Type-quality	Barcode	Wall Thickness	W x H Size	Orientation	Glazing	Quantity	3D Axonometry
Door - Premium	PG198160-2/CROSSP 198160-2	44	1 600×1 980	R	50% glass, double glazed, safety (toughened) glass, including glazing bars	1	
Window - Premium plus	P+G14370 /CROSS14 370P+	44	700×1 430	L	Double glazed, safety (toughened) glass, including glazing bars	1	

Thickness	Project name	Project ID	Date	Page
44	Talon 3,5x2,5	-	2024	9