


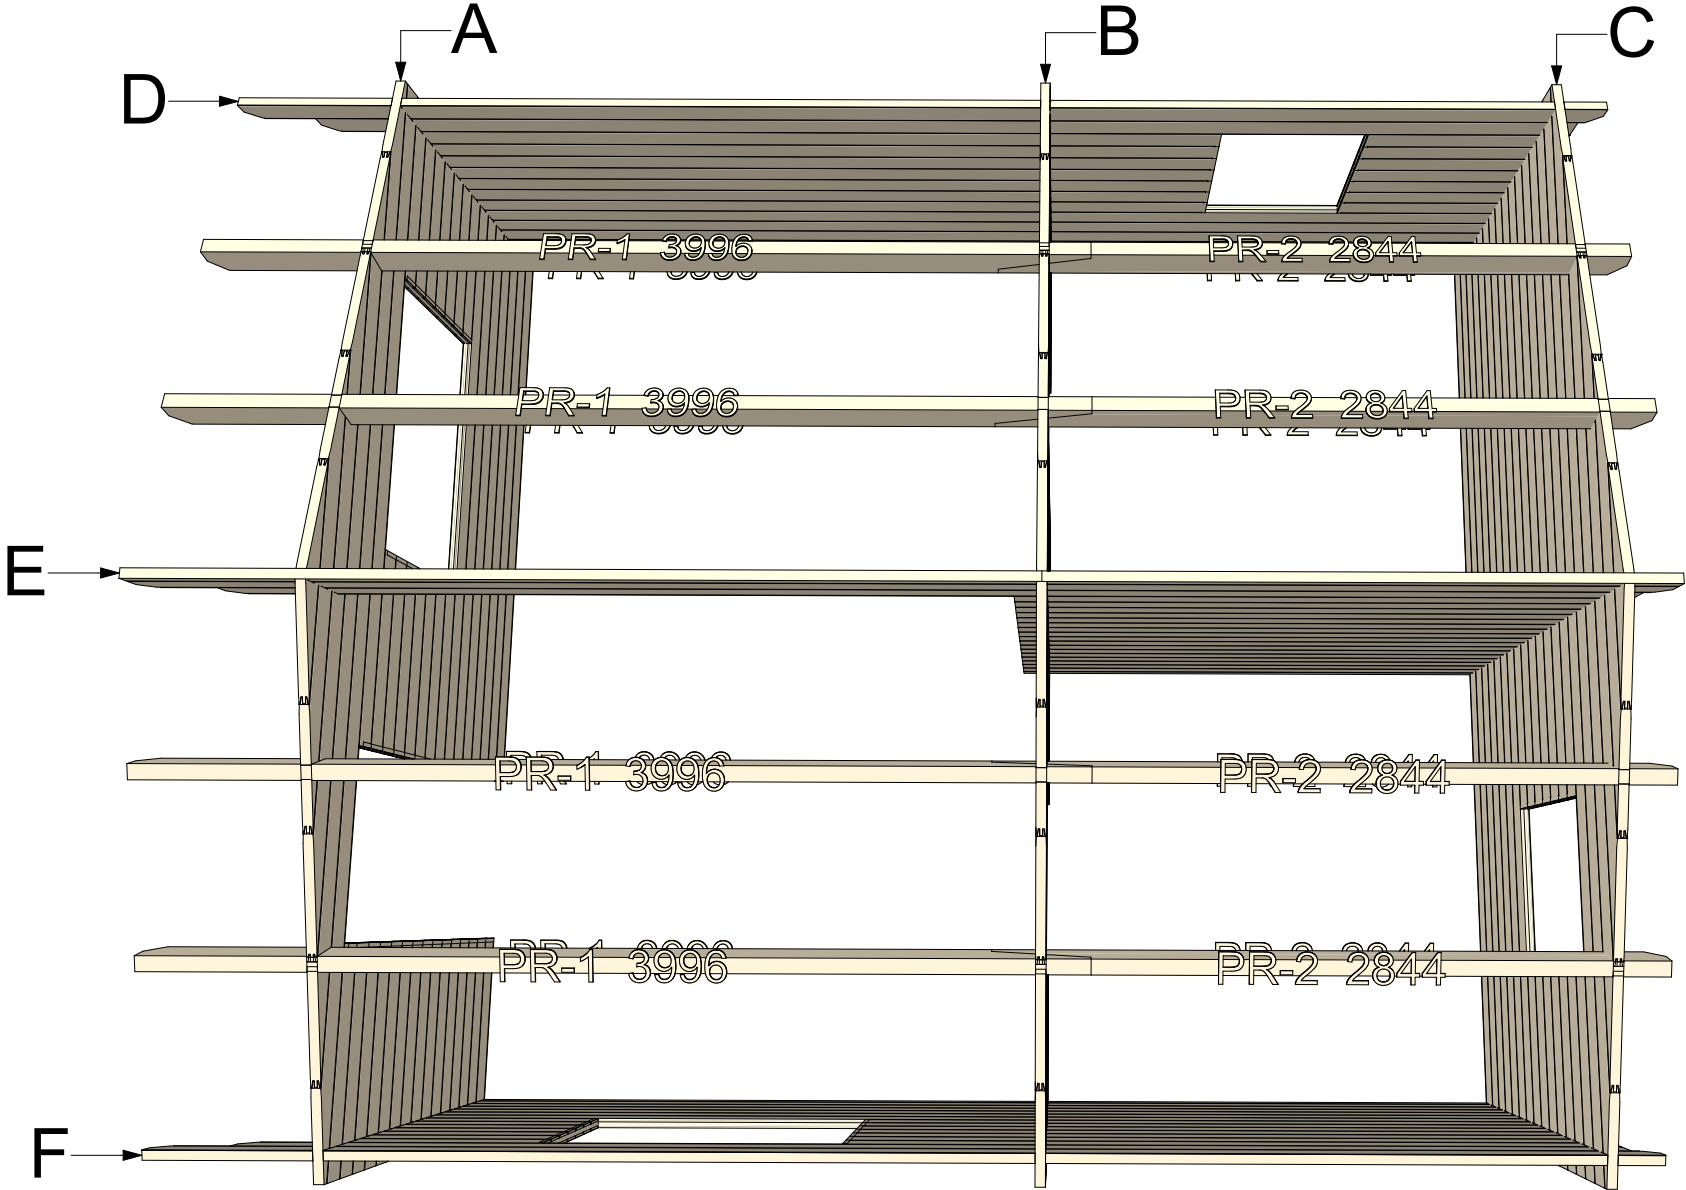

44 Eko 5x5.7 v.1


Walls and purlins positions



Thickness:	Project name:	Project ID:	Year:	Page:
44	Eko 5x5.7	v.1	2022	2


Floor bearers

1:50

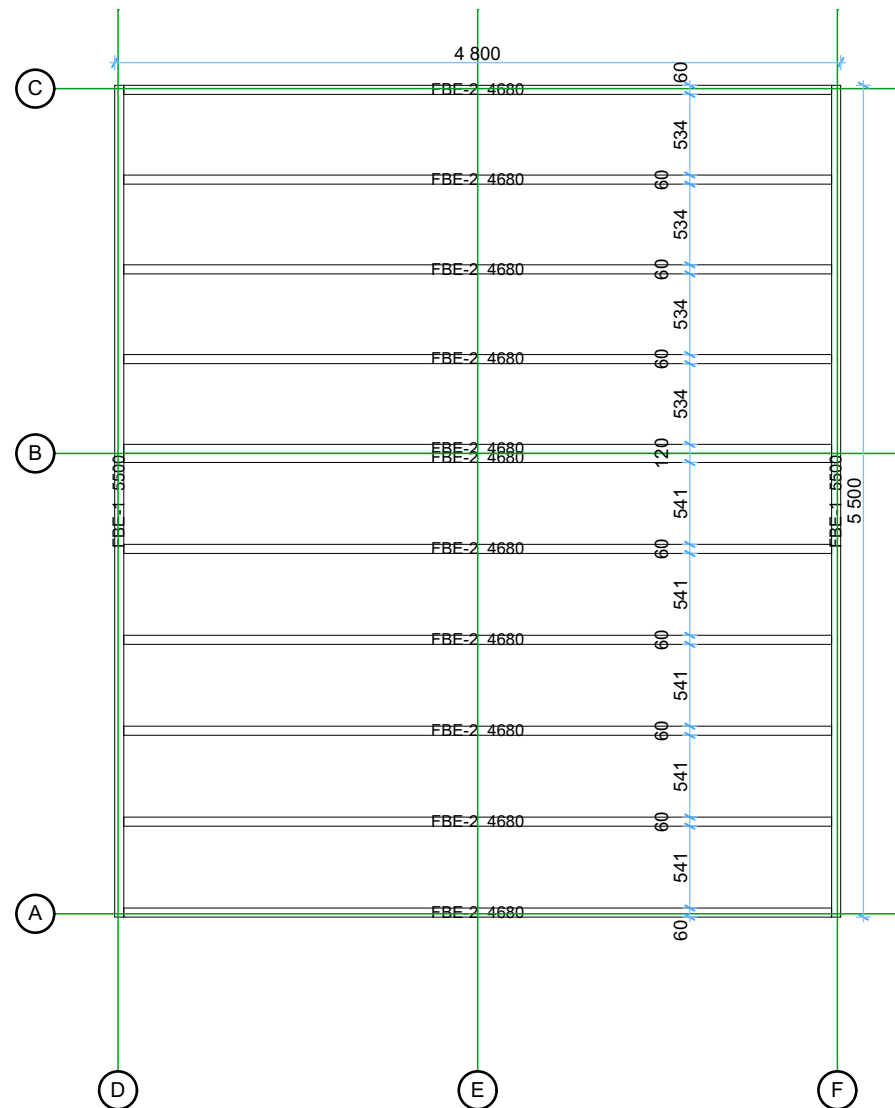

Floor boards


1:50

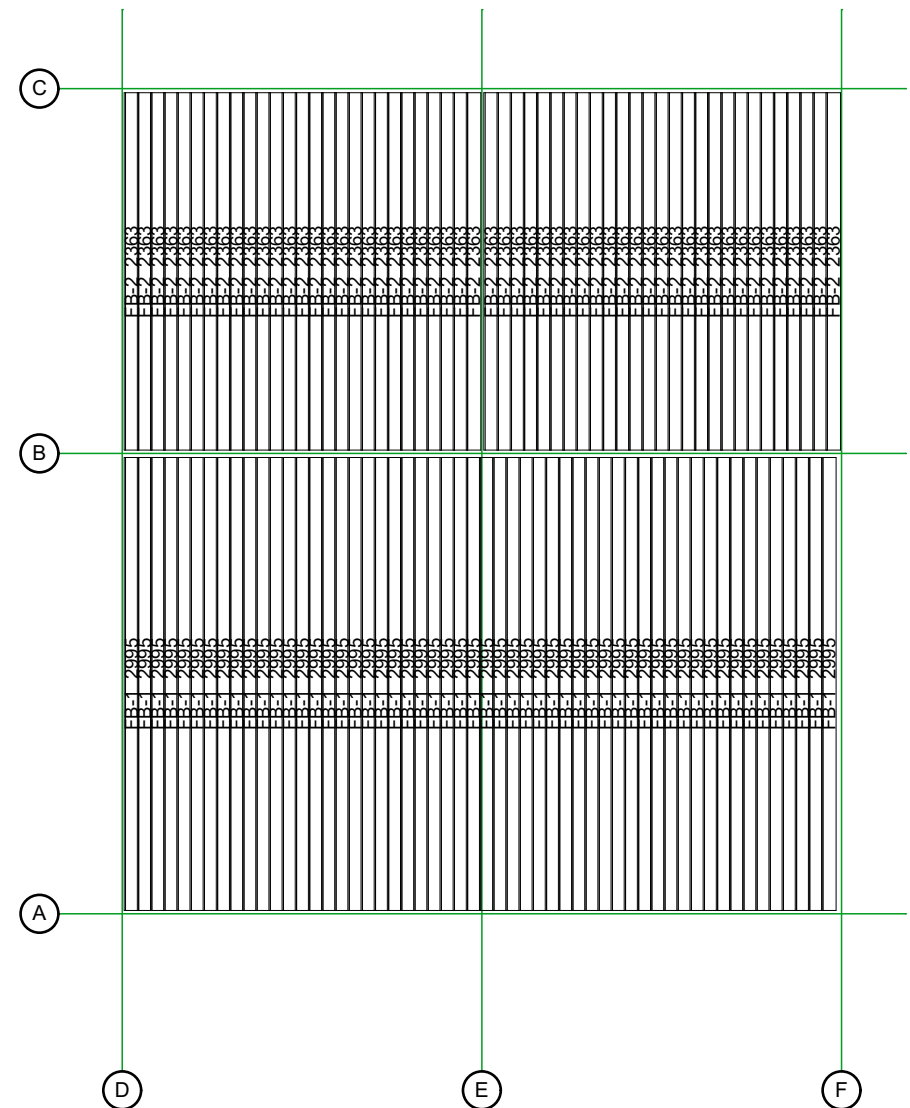

Thickness:	Project name:	Project ID:	Year:	Page:
44	Eko 5x5.7	v.1	2022	3


Ground floor plan

1:50

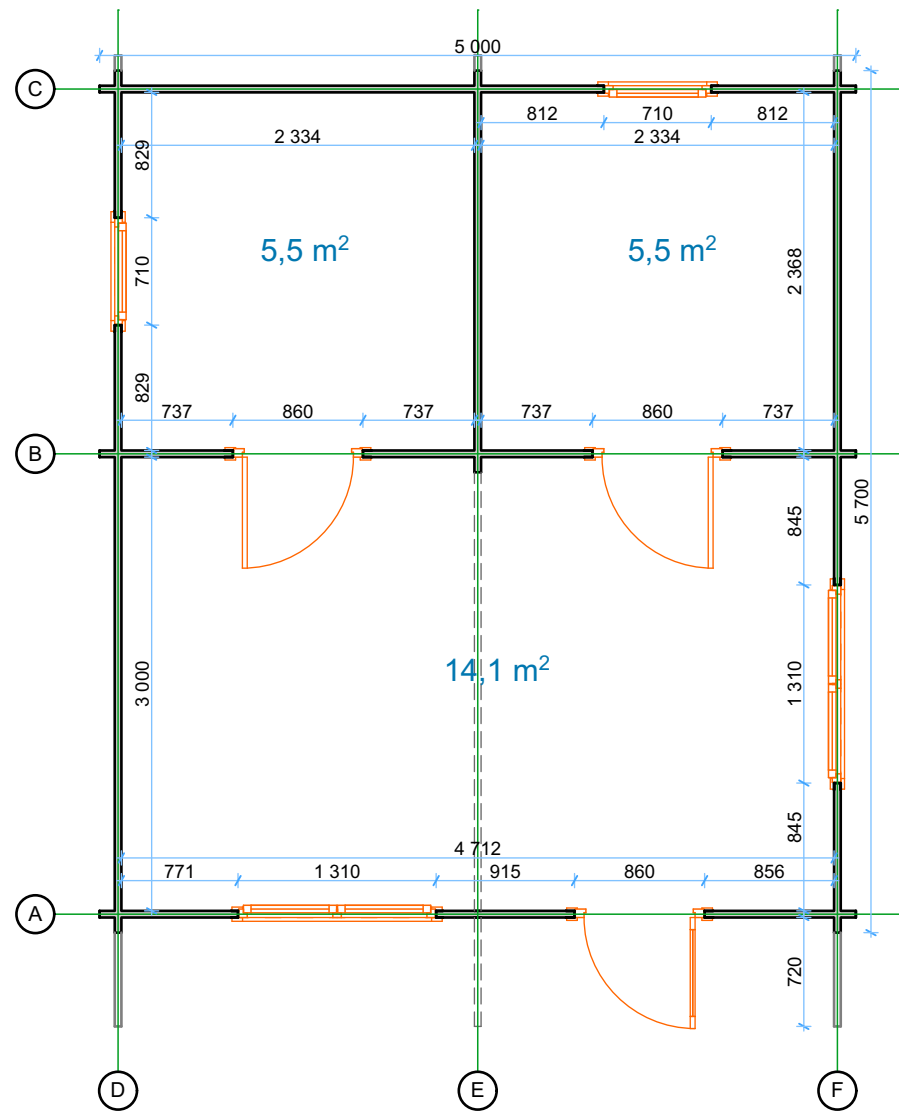

Roof boards


1:50

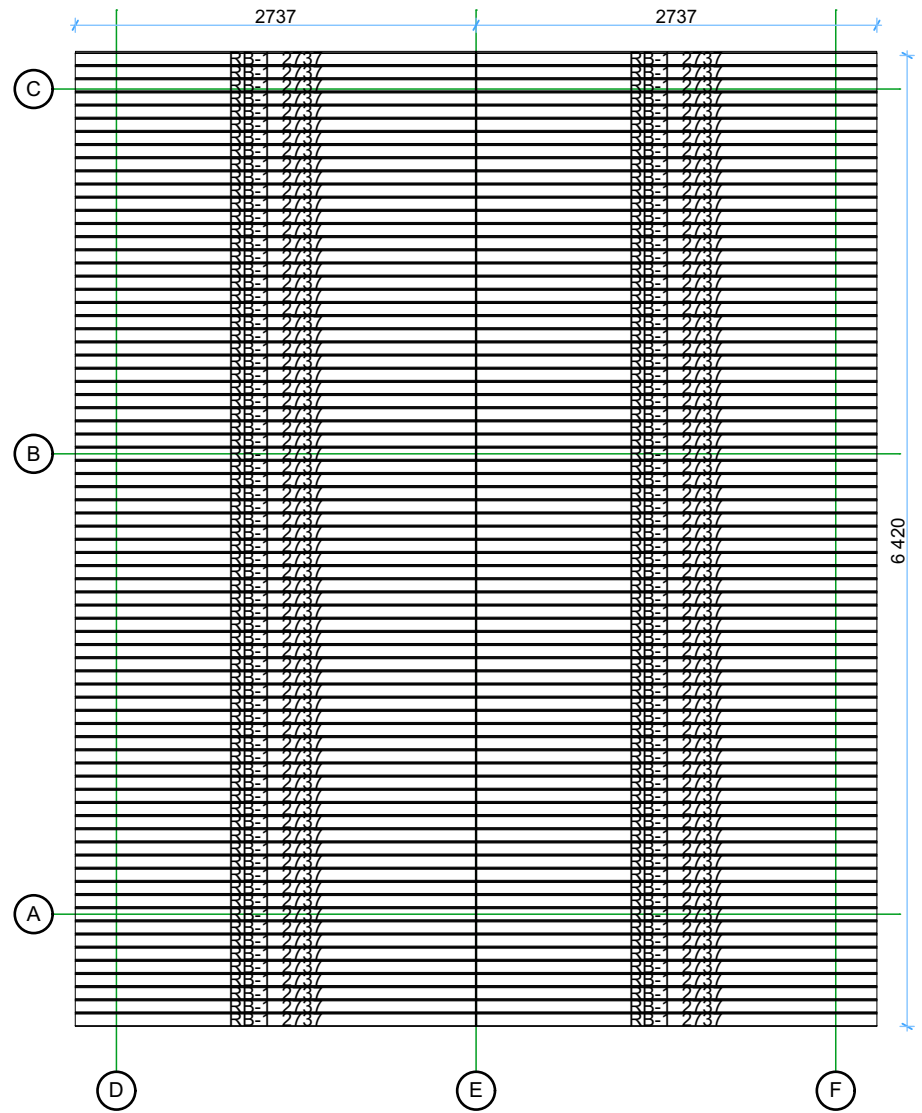

Thickness:	Project name:	Project ID:	Year:	Page:
44	Eko 5x5.7	v.1	2022	4


Wall A

1:50

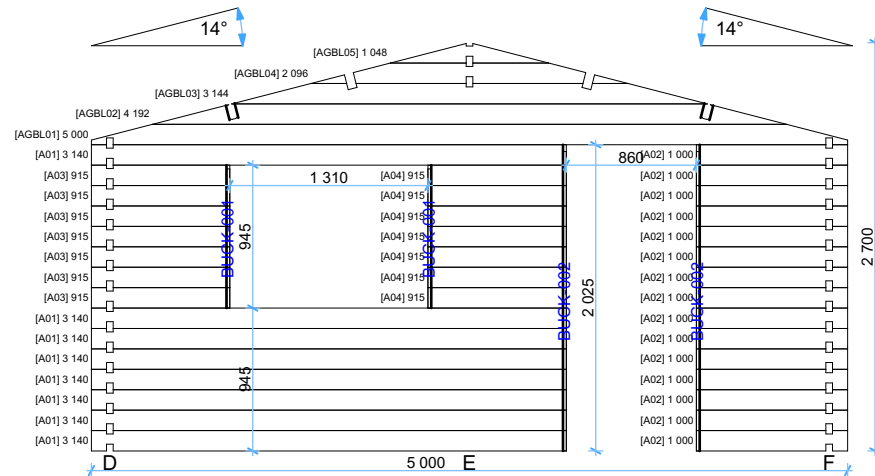


Wall B

1:50

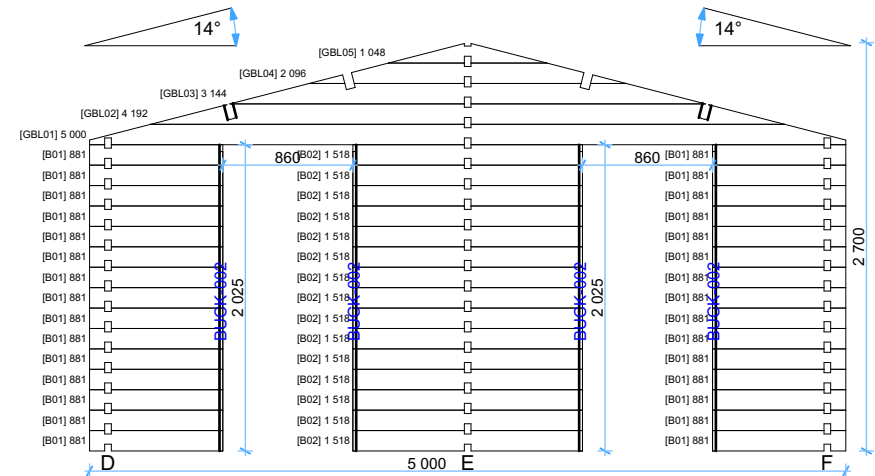


Wall C

1:50

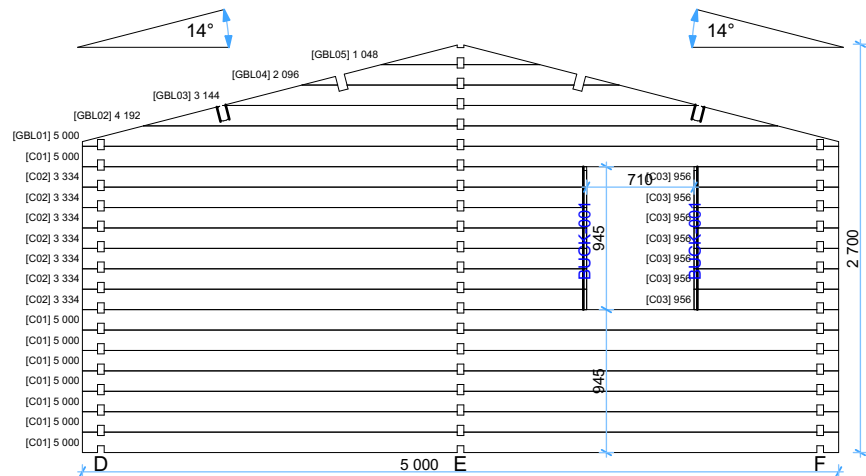

Wall D


1:50

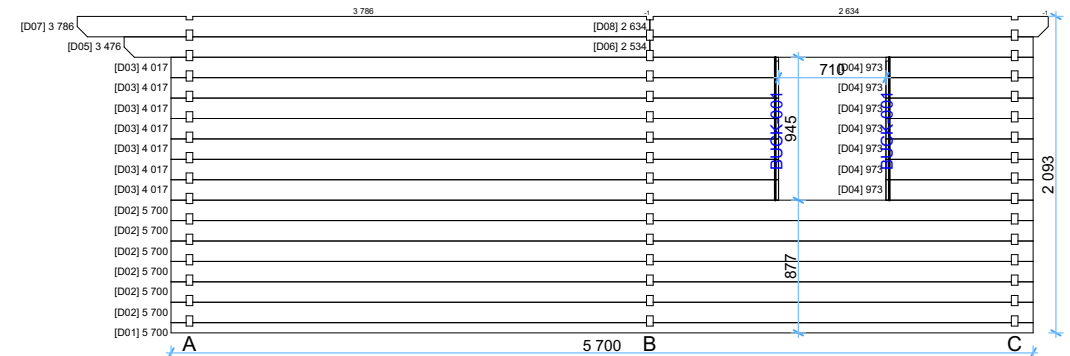

Thickness:	Project name:	Project ID:	Year:	Page:
44	Eko 5x5.7	v.1	2022	5


Wall E

1:50



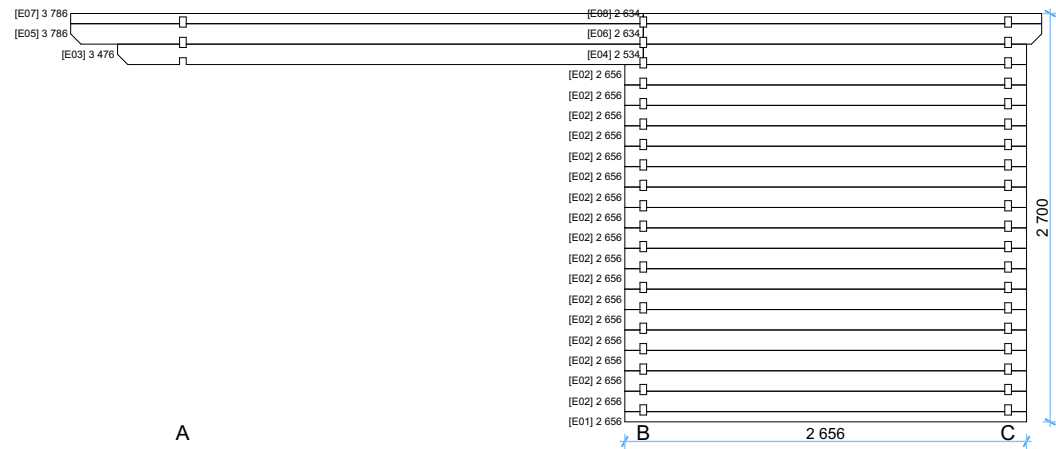


Wall F


1:50

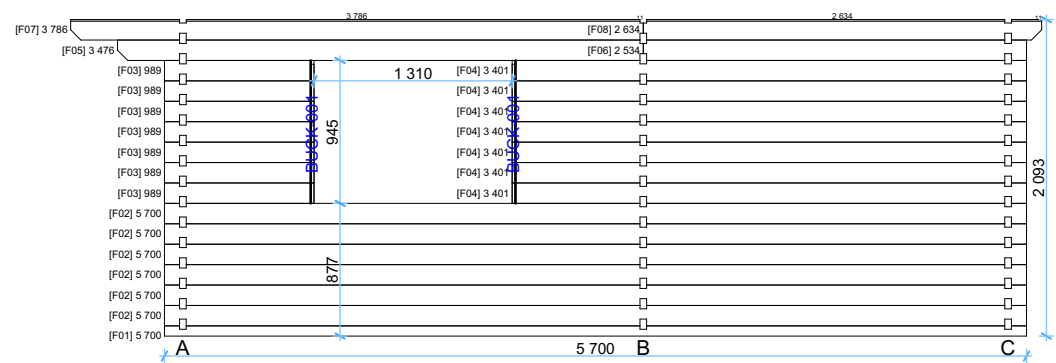

Thickness:	Project name:	Project ID:	Year:	Page:
44	Eko 5x5.7	v.1	2022	6

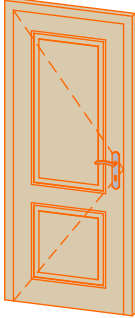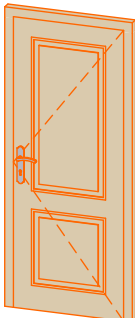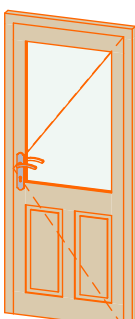Windows and doors list							
Barcode	Type-quality	Wall Thickness	W x H Size	Orientation	Glazing	Quantity	3D Axonometry
P19885-4	Door - Premium	44	850×1 980	L	Full wood, no threshold (internal)	1	
P19885-4	Door - Premium	44	850×1 980	R	Full wood, no threshold (internal)	1	
PP19885-2	Door - Premium	44	850×1 980	R	50% glass, double glazed	1	

Thickness:	Project name:	Project ID:	Year:	Page:
44	Eko 5x5.7	v.1	2022	7

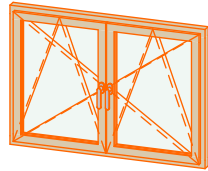Windows and doors list							
Barcode	Type-quality	Wall Thickness	W x H Size	Orientation	Glazing	Quantity	3D Axonometry
PP92130	Window -	44	1 300×920		Double glazed	2	
PP9270	Window -	44	700×920	R	Double glazed	2	

Thickness:	Project name:	Project ID:	Year:	Page:
44	Eko 5x5.7	v.1	2022	8