


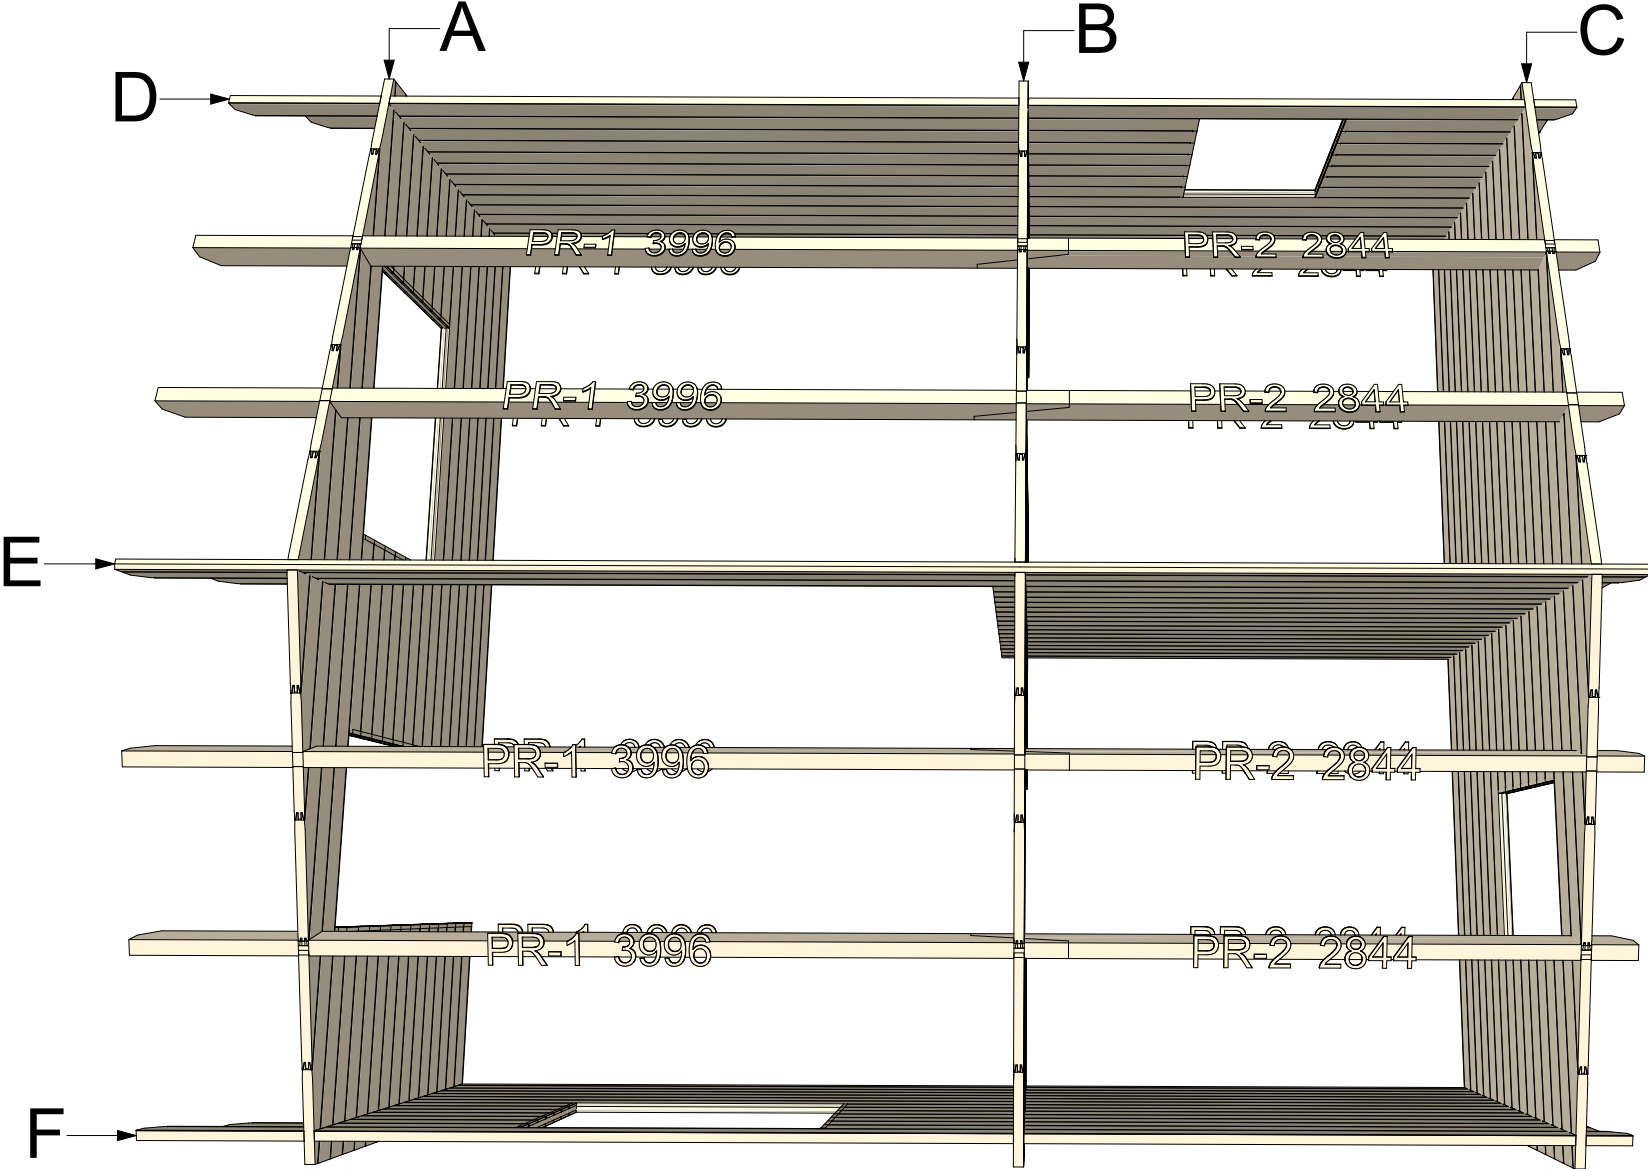

44 Eko 5x5.7 v.2


Walls and purlins positions



Thickness:	Project name:	Project ID:	Year:	Page:
44	Eko 5x5.7	v.2	2022	2


Floor bearers

1:50

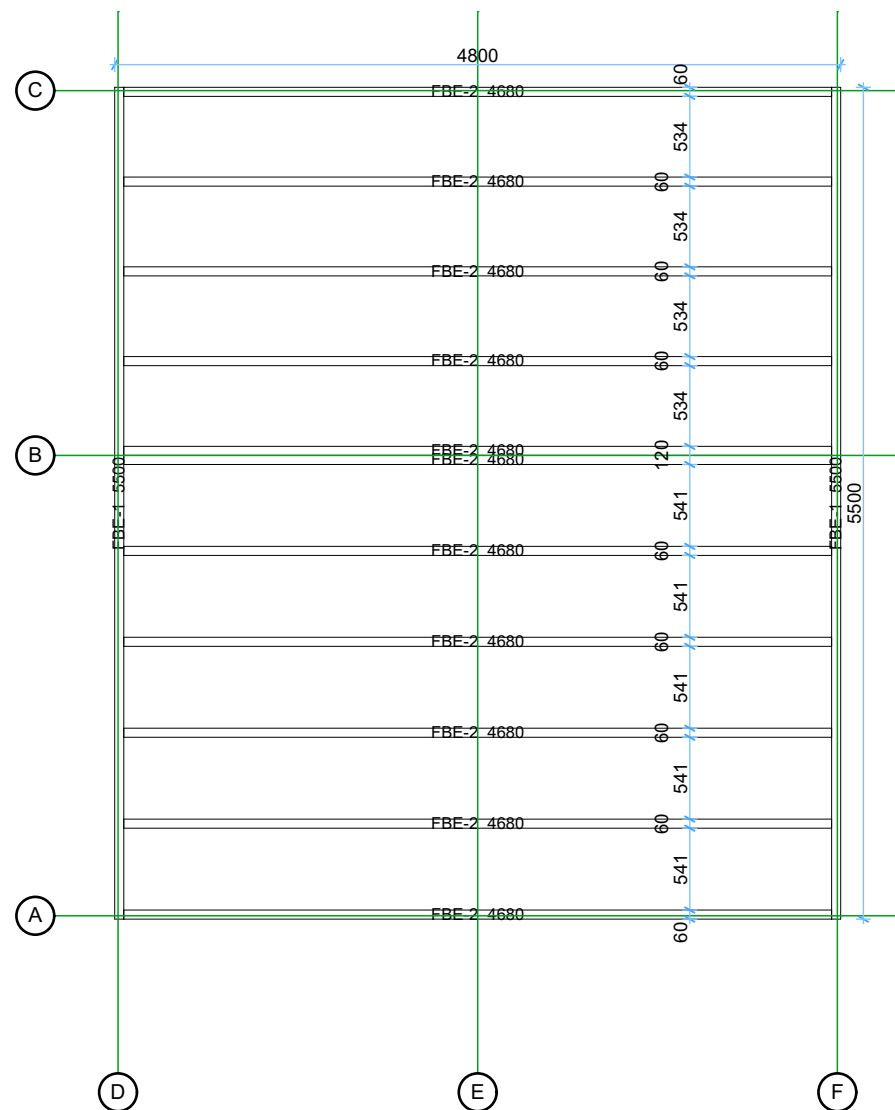

Floor boards


1:50

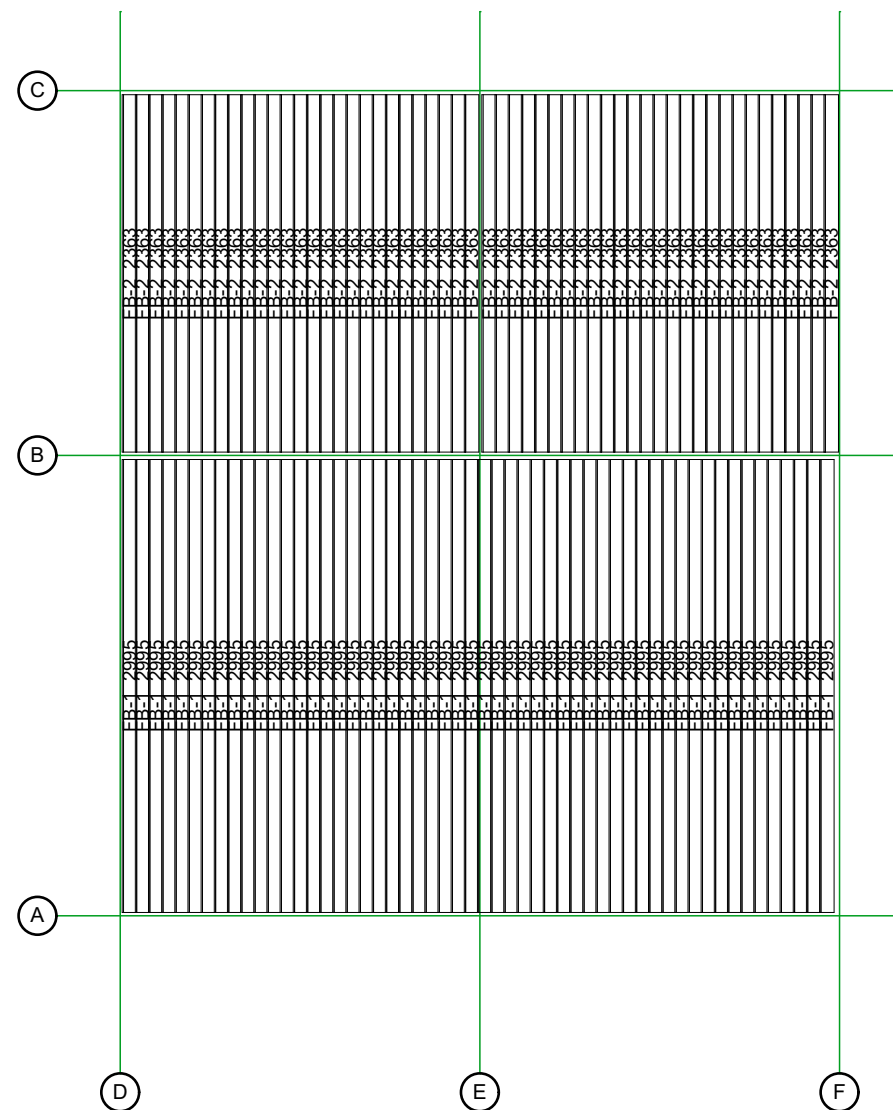

Thickness:	Project name:	Project ID:	Year:	Page:
44	Eko 5x5.7	v.2	2022	3


Ground floor plan

1:50

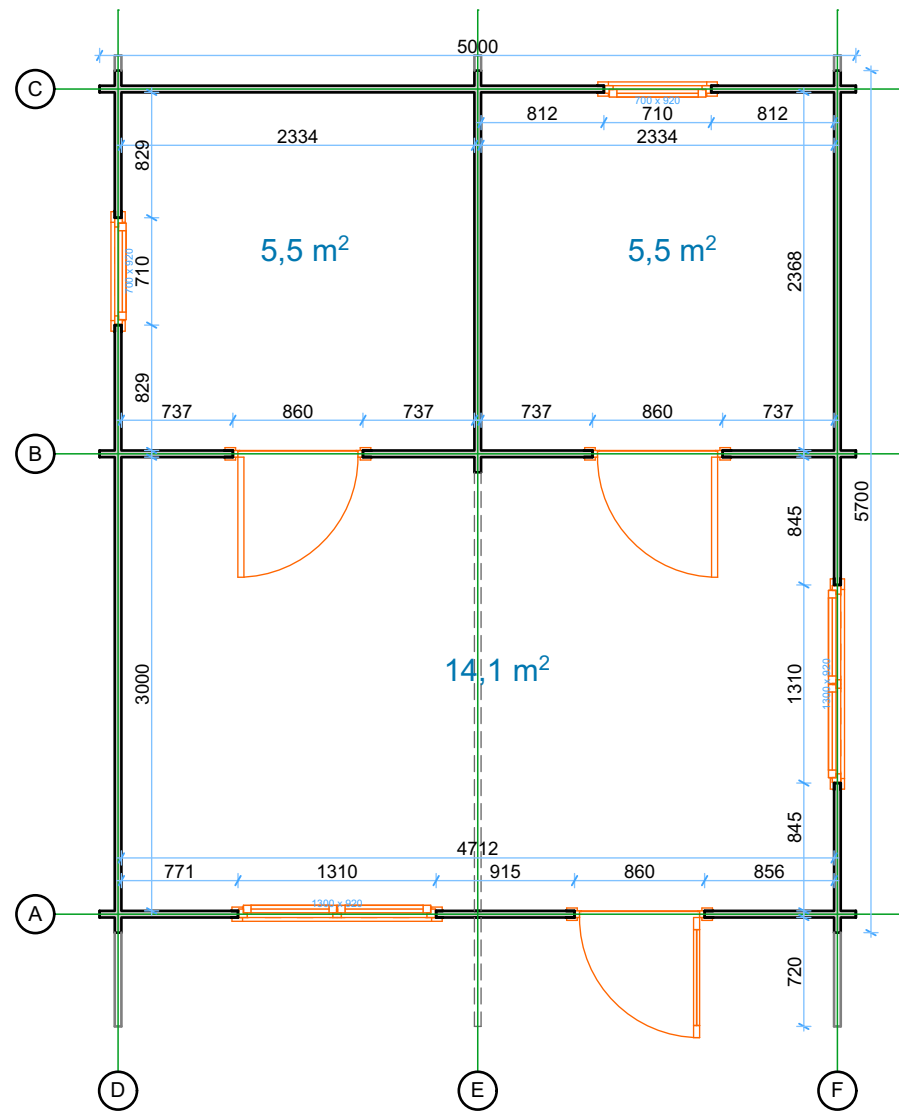

Roof boards


1:50

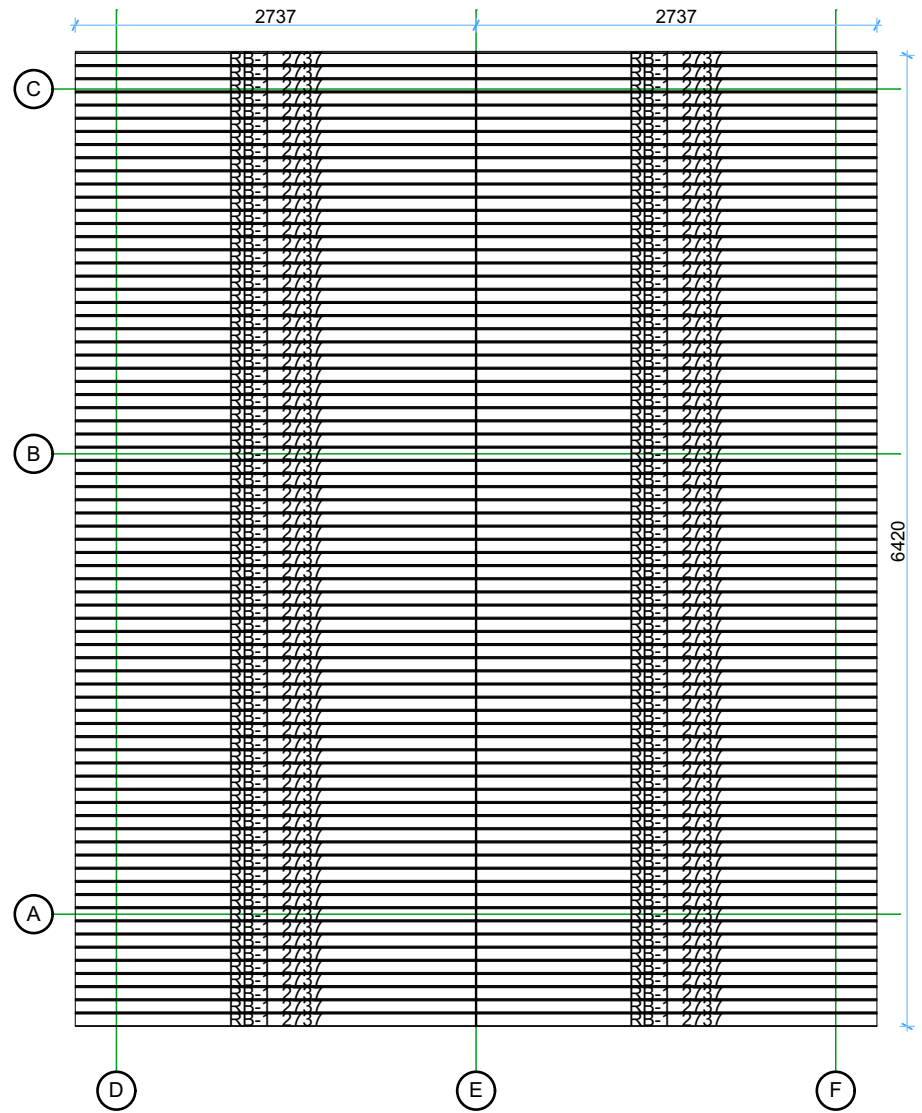

Thickness:	Project name:	Project ID:	Year:	Page:
44	Eko 5x5.7	v.2	2022	4


Wall A

1:50

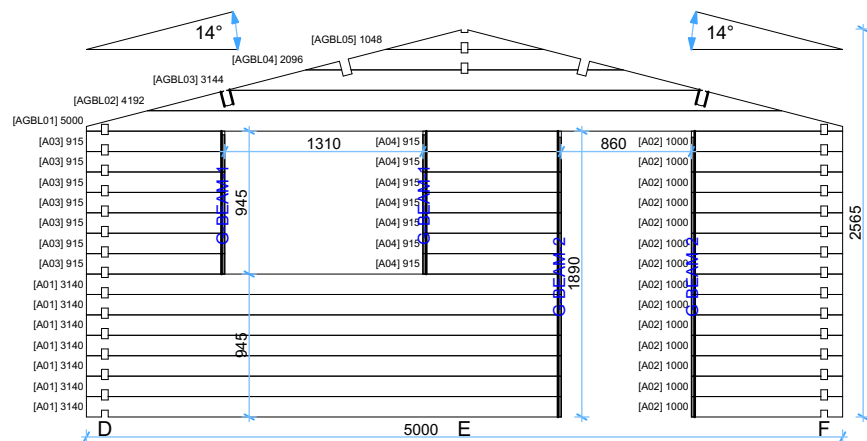


Wall B

1:50

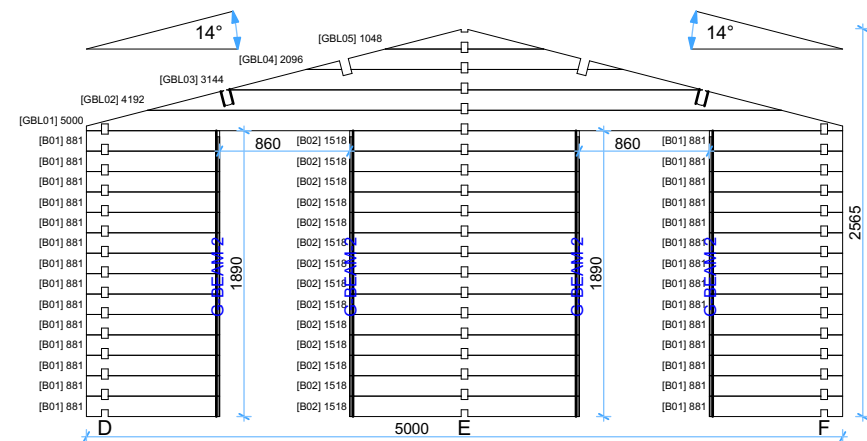

Wall C


1:50

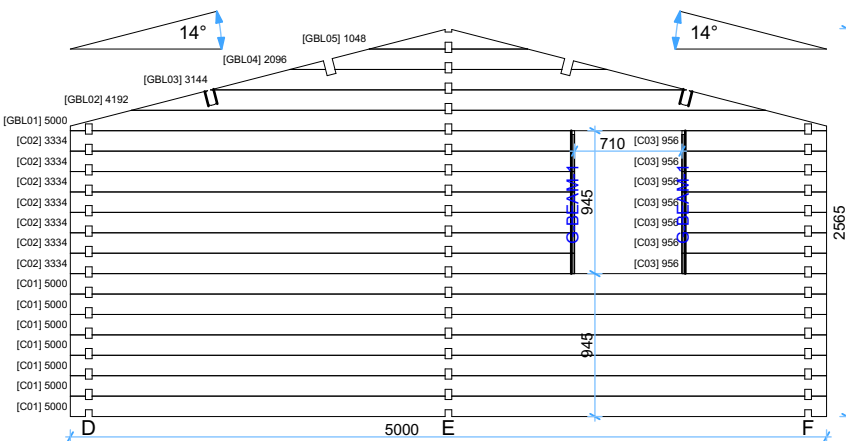

Thickness:	Project name:	Project ID:	Year:	Page:
44	Eko 5x5.7	v.2	2022	5


Wall D

1:50

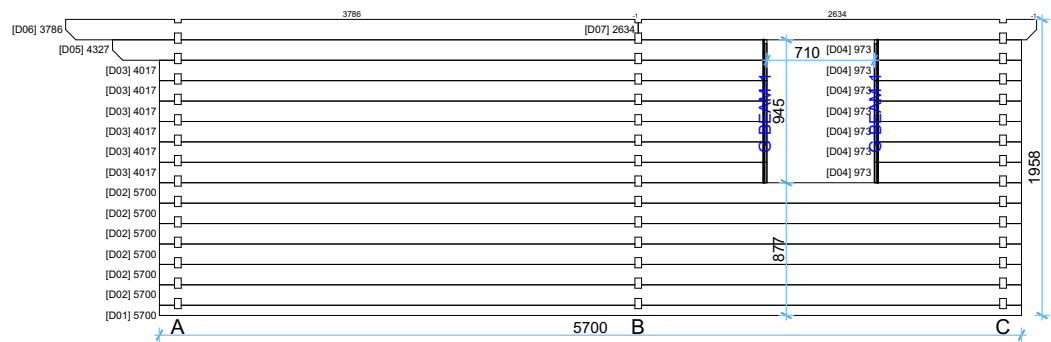


Wall E




1:50

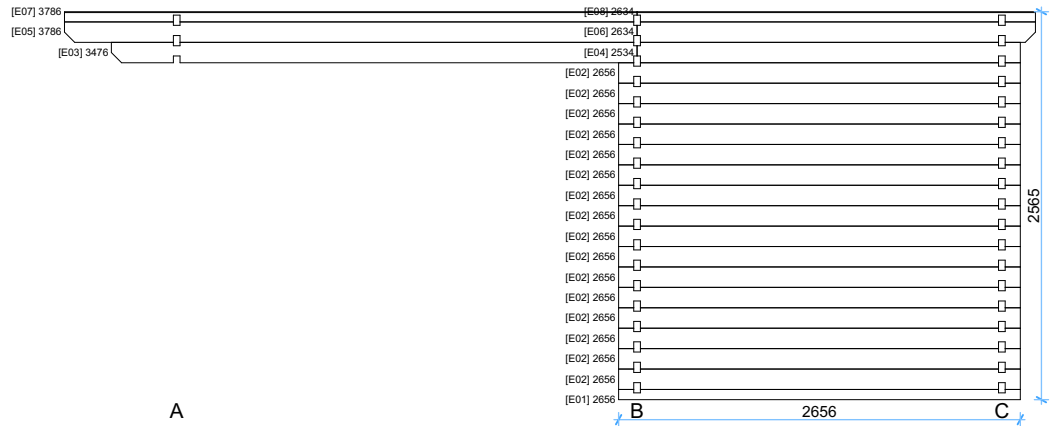


Wall F

1:50

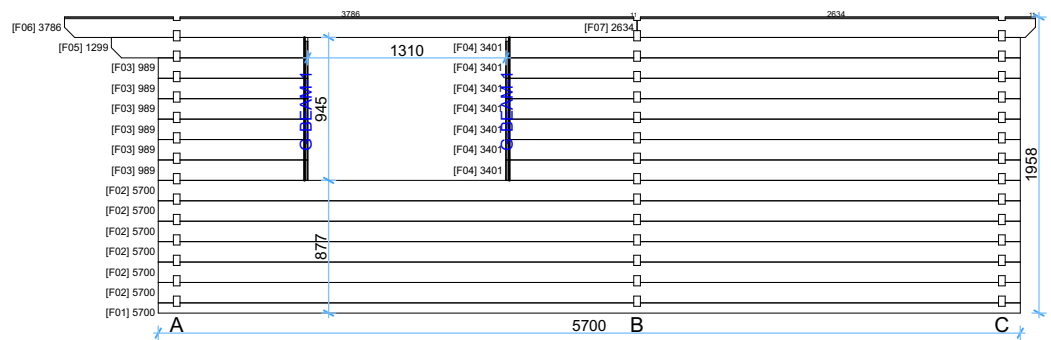

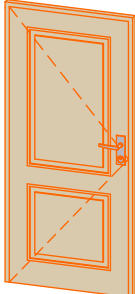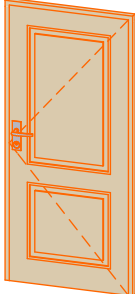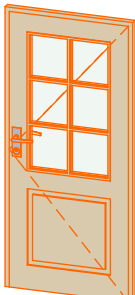Windows and doors list							
Barcode	Type-quality	Wall Thickness	W x H Size	Orientation	Glazing	Quantity	3D Axonometry
E18585-1	Door - Economy	44	850×1850	L	Full wood	1	
E18585-1	Door - Economy	44	850×1850	R	Full wood	1	
EP18585-2	Door - Economy	44	850×1850	R	50% glass, double glazed	1	

Thickness:	Project name:	Project ID:	Year:	Page:
44	Eko 5x5.7	v.2	2022	7

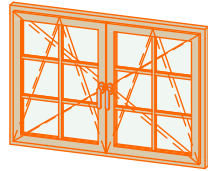Windows and doors list							
Barcode	Type-quality	Wall Thickness	W x H Size	Orientation	Glazing	Quantity	3D Axonometry
EP92130	Window - Economy	44	1300×920		Double glazed	2	
EP9270	Window - Economy	44	700×920	R	Double glazed	2	

Thickness:	Project name:	Project ID:	Year:	Page:
44	Eko 5x5.7	v.2	2022	8